




J1 EAST ELEVATION

SCALE 1/4"=1'-0"

J26 ELEVATION NOTES

- ① VINYL INSUL. WINDOW w/ GBG
- ② ALUMN. WRAPPED RAKE BD.
- ③ CONC. PAD
- ④ ALUM. RAPPED FASCIA
- ⑤ PARGED FOUNDATION WALL
- ⑥ PRE-FIN GUTTER & DOWNSPOUTS TYP. Ⓞ FASCIA
- ⑦ APPROX. GRADE
- ⑧ APPROX. FINISHED FLOOR LEVEL
- ⑨ CONC. WALK
- ⑩ ROOF SHINGLES . GC TO GET APPROVAL OF SHINGLE TYPE & COLOR PRIOR TO ORDERING OR PURCHASE.
- ⑪ VINYL ATTIC VENT
- ⑫ VINYL SIDING, GC TO GET APPROVAL OF VINYL SIDING TYPE & COLOR PRIOR TO ORDERING OR PURCHASE OF VINYL SIDING
- ⑬ ROUND FIBERGLASS COLUMN
- ⑭ ALUM. WRAPPED TRIM
- ⑮ EXTERIOR METAL INSULATED DOOR
- ⑯ INSULATED GARAGE DOOR WITH OPENER
- ⑰ VINYL SHAKE

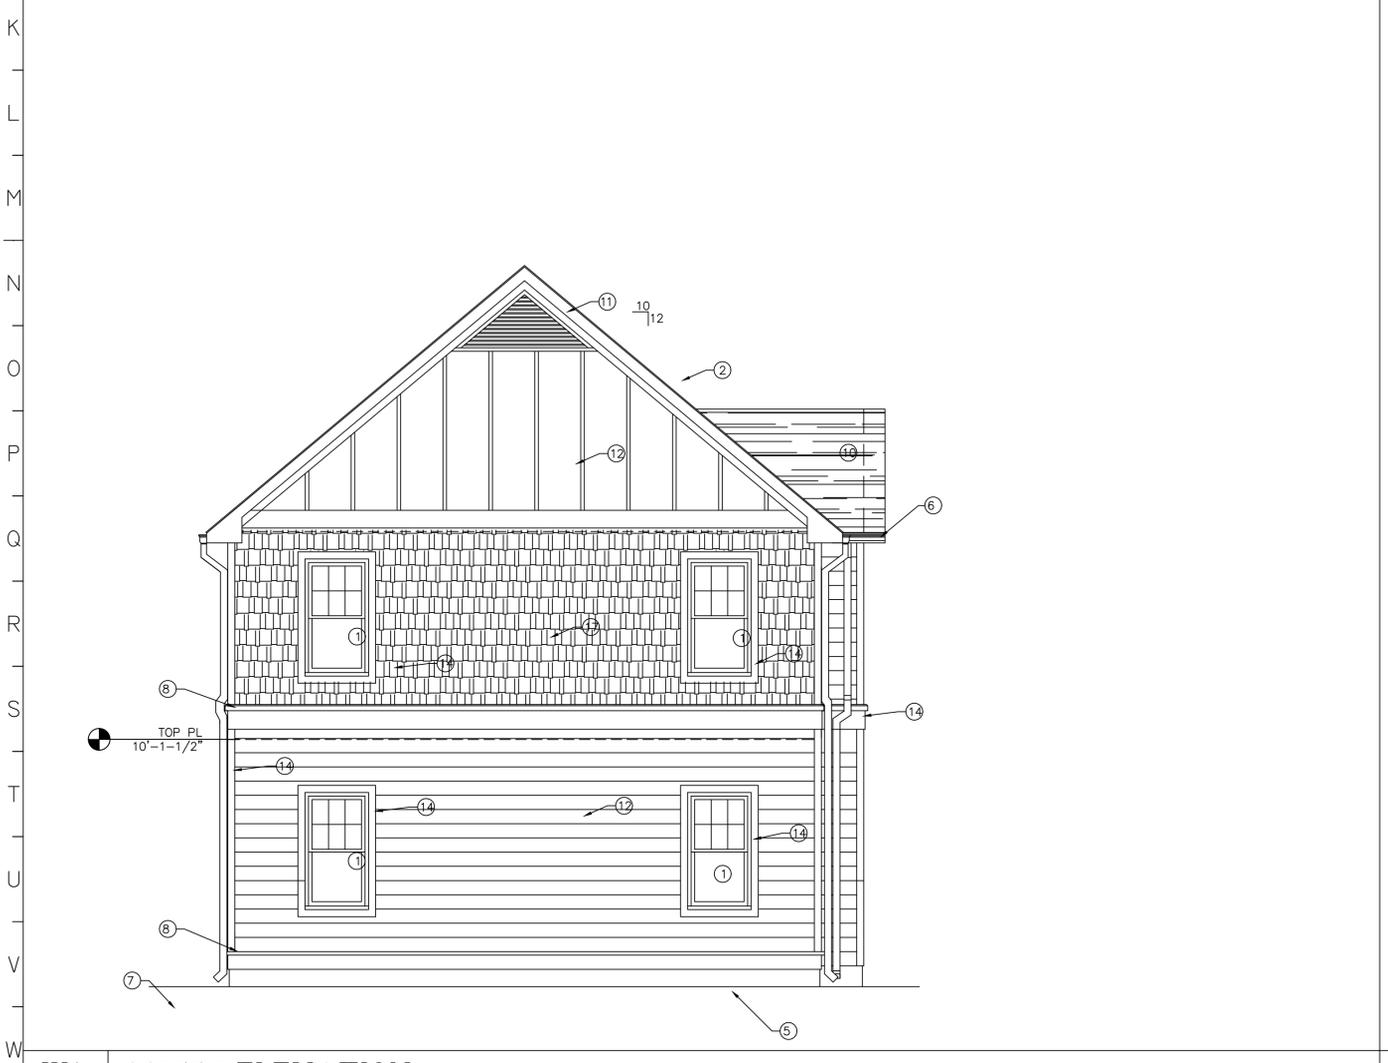


W1 SOUTH ELEVATION

SCALE 1/4"=1'-0"

These drawings belong to Norwood Architecture & Design, Inc. and require their permission for any reproduction.
Copyright 2024

NORWOOD
ARCHITECTURE & DESIGN, INC.
PO BOX 4888
WINSTON-SALEM, NC 27115
TELE: (336) 744-8100 FAX: (336) 744-8088

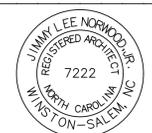

HONORABLE YOUTH, INC.
CO HOUSING
BLOOMFIELD DRIVE
WINSTON-SALEM, NC

PROJECT NO.:
DWG NO.:
DRAWN BY:
DATE: 11-14-2024

REVISIONS

Exterior Elevations

A5.1



J1 WEST ELEVATION

SCALE 1/4"=1'-0"

J26 ELEVATION NOTES

- ① VINYL INSUL. WINDOW w/ GBG
- ② ALUMN. WRAPPED RAKE BD.
- ③ CONC. PAD
- ④ ALUM. WRAPPED FASCIA
- ⑤ PARGED CONC., GC TO GET APPROVAL OF COLOR PRIOR TO ORDERING OR PROCEEDING WITH PARING OF CMU
- ⑥ PRE-FIN GUTTER & DOWNSPOUTS TYP. @ FASCIA
- ⑦ APPROX. GRADE
- ⑧ APPROX. FINISHED FLOOR LEVEL
- ⑨ CONC. RAMP
- ⑩ ROOF SHINGLES, GC TO GET APPROVAL OF SHINGLE TYPE & COLOR PRIOR TO ORDERING OR PURCHASE.
- ⑪ VINYL ATTIC VENT
- ⑫ VINYL SIDING, GC TO GET APPROVAL OF VINYL SIDING TYPE & COLOR PRIOR TO ORDERING OR PURCHASE OF VINYL SIDING
- ⑬ ROUND FIBERGLASS COLUMN
- ⑭ ALUM. WRAPPED TRIM
- ⑮ EXTERIOR METAL INSULATED DOOR
- ⑯ NOT USED
- ⑰ VINYL SHAKE

These drawings belong to Norwood Architecture & Design, Inc. and require their permission for any reproduction.
© Copyright 2024

NORWOOD
ARCHITECTURE & DESIGN, INC.
PO BOX 4888
WINSTON-SALEM, NC 27115
TEL: (336) 744-8100 FAX: (336) 744-8088




HONORABLE YOUTH, INC.
CO HOUSING
BLOOMFIELD DRIVE
WINSTON-SALEM, NC

PROJECT NO.:
DWG NO.:
DRAWN BY:
DATE: 11-14-2024

REVISIONS

Exterior Elevations

A5.2

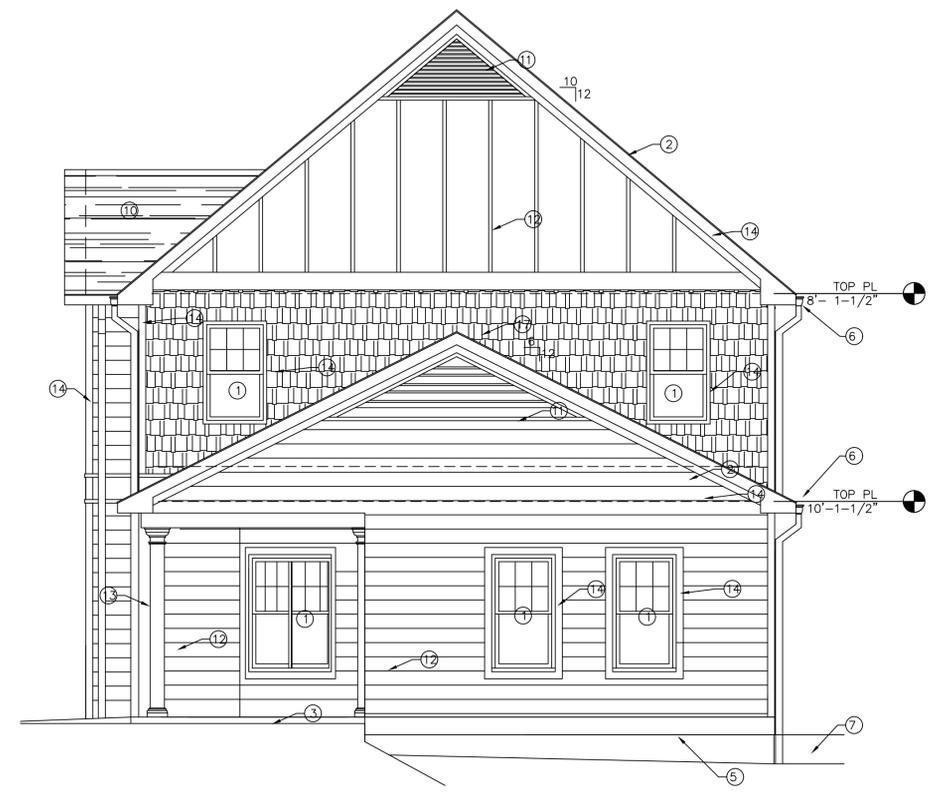

W17 NORTH ELEVATION

SCALE 1/4"=1'-0"