



ENLARGED UNIT REAR ELEVATION
SCALE: 1/4" = 1'-0"
5
B2.2

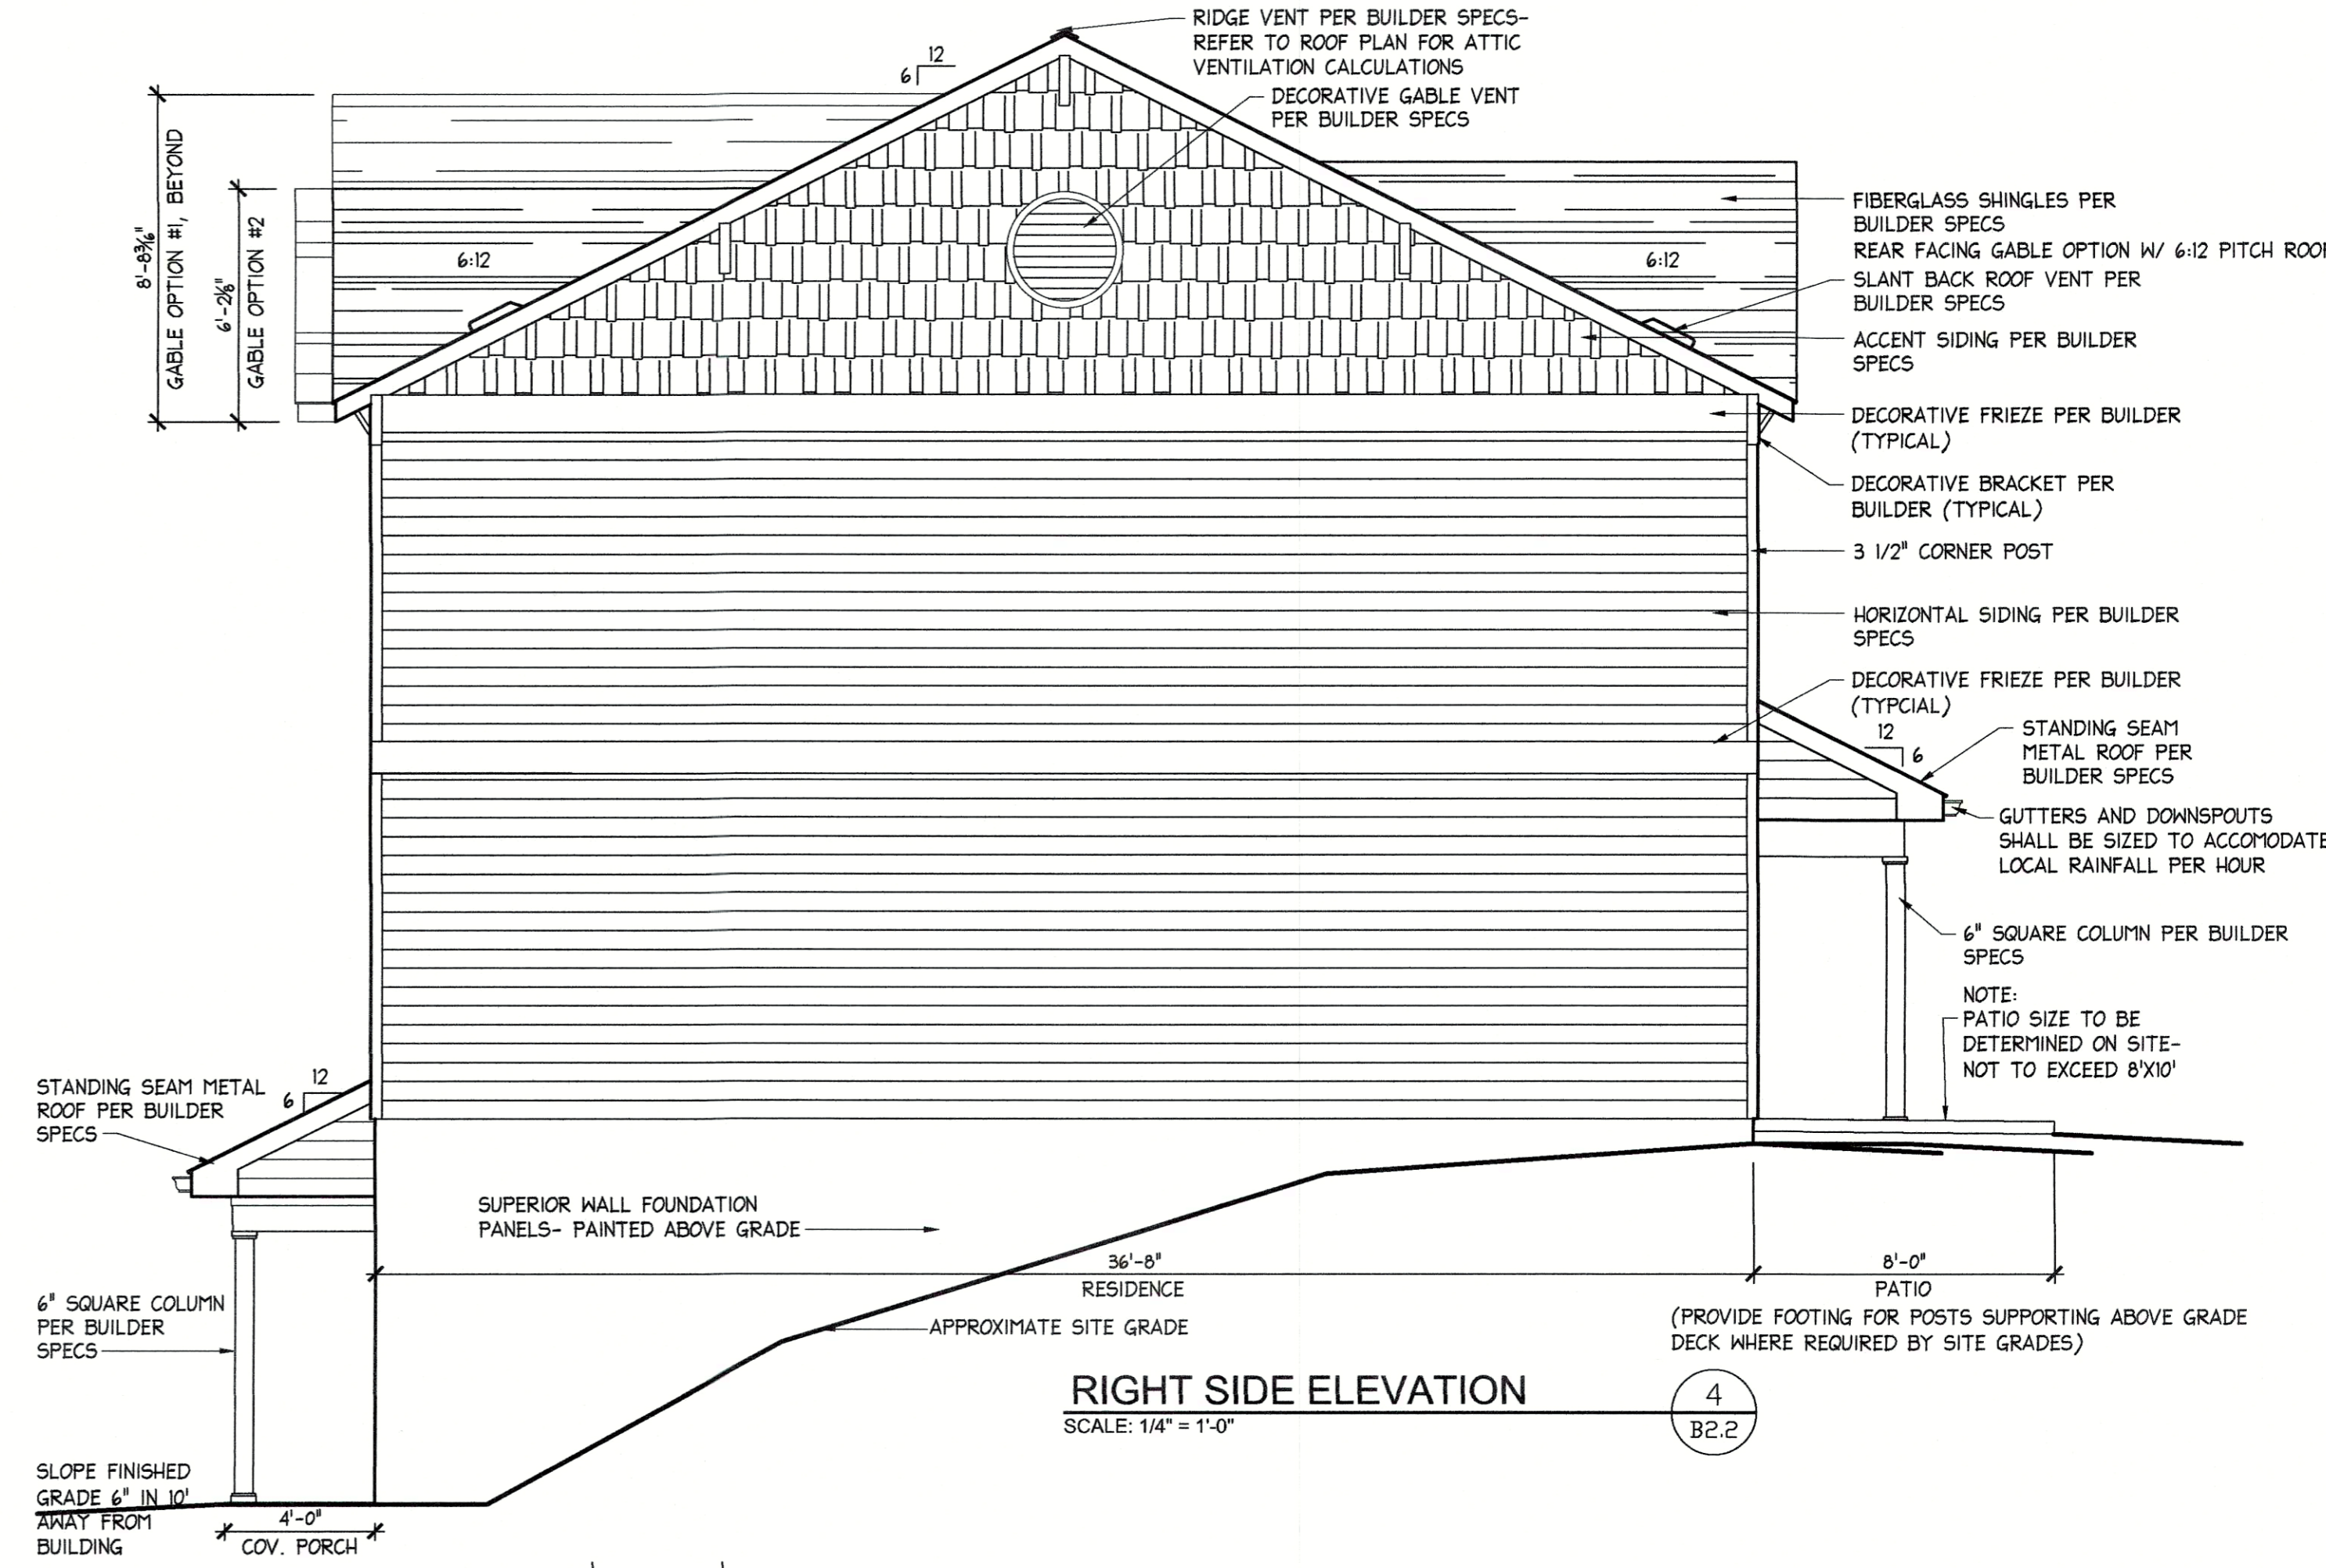


RIGHT SIDE ELEVATION
SCALE: 1/4" = 1'-0"
4
B2.2



ENLARGED UNIT FRONT ELEVATION- OPTION #3
SCALE: 1/8" = 1'-0"
3
B2.2


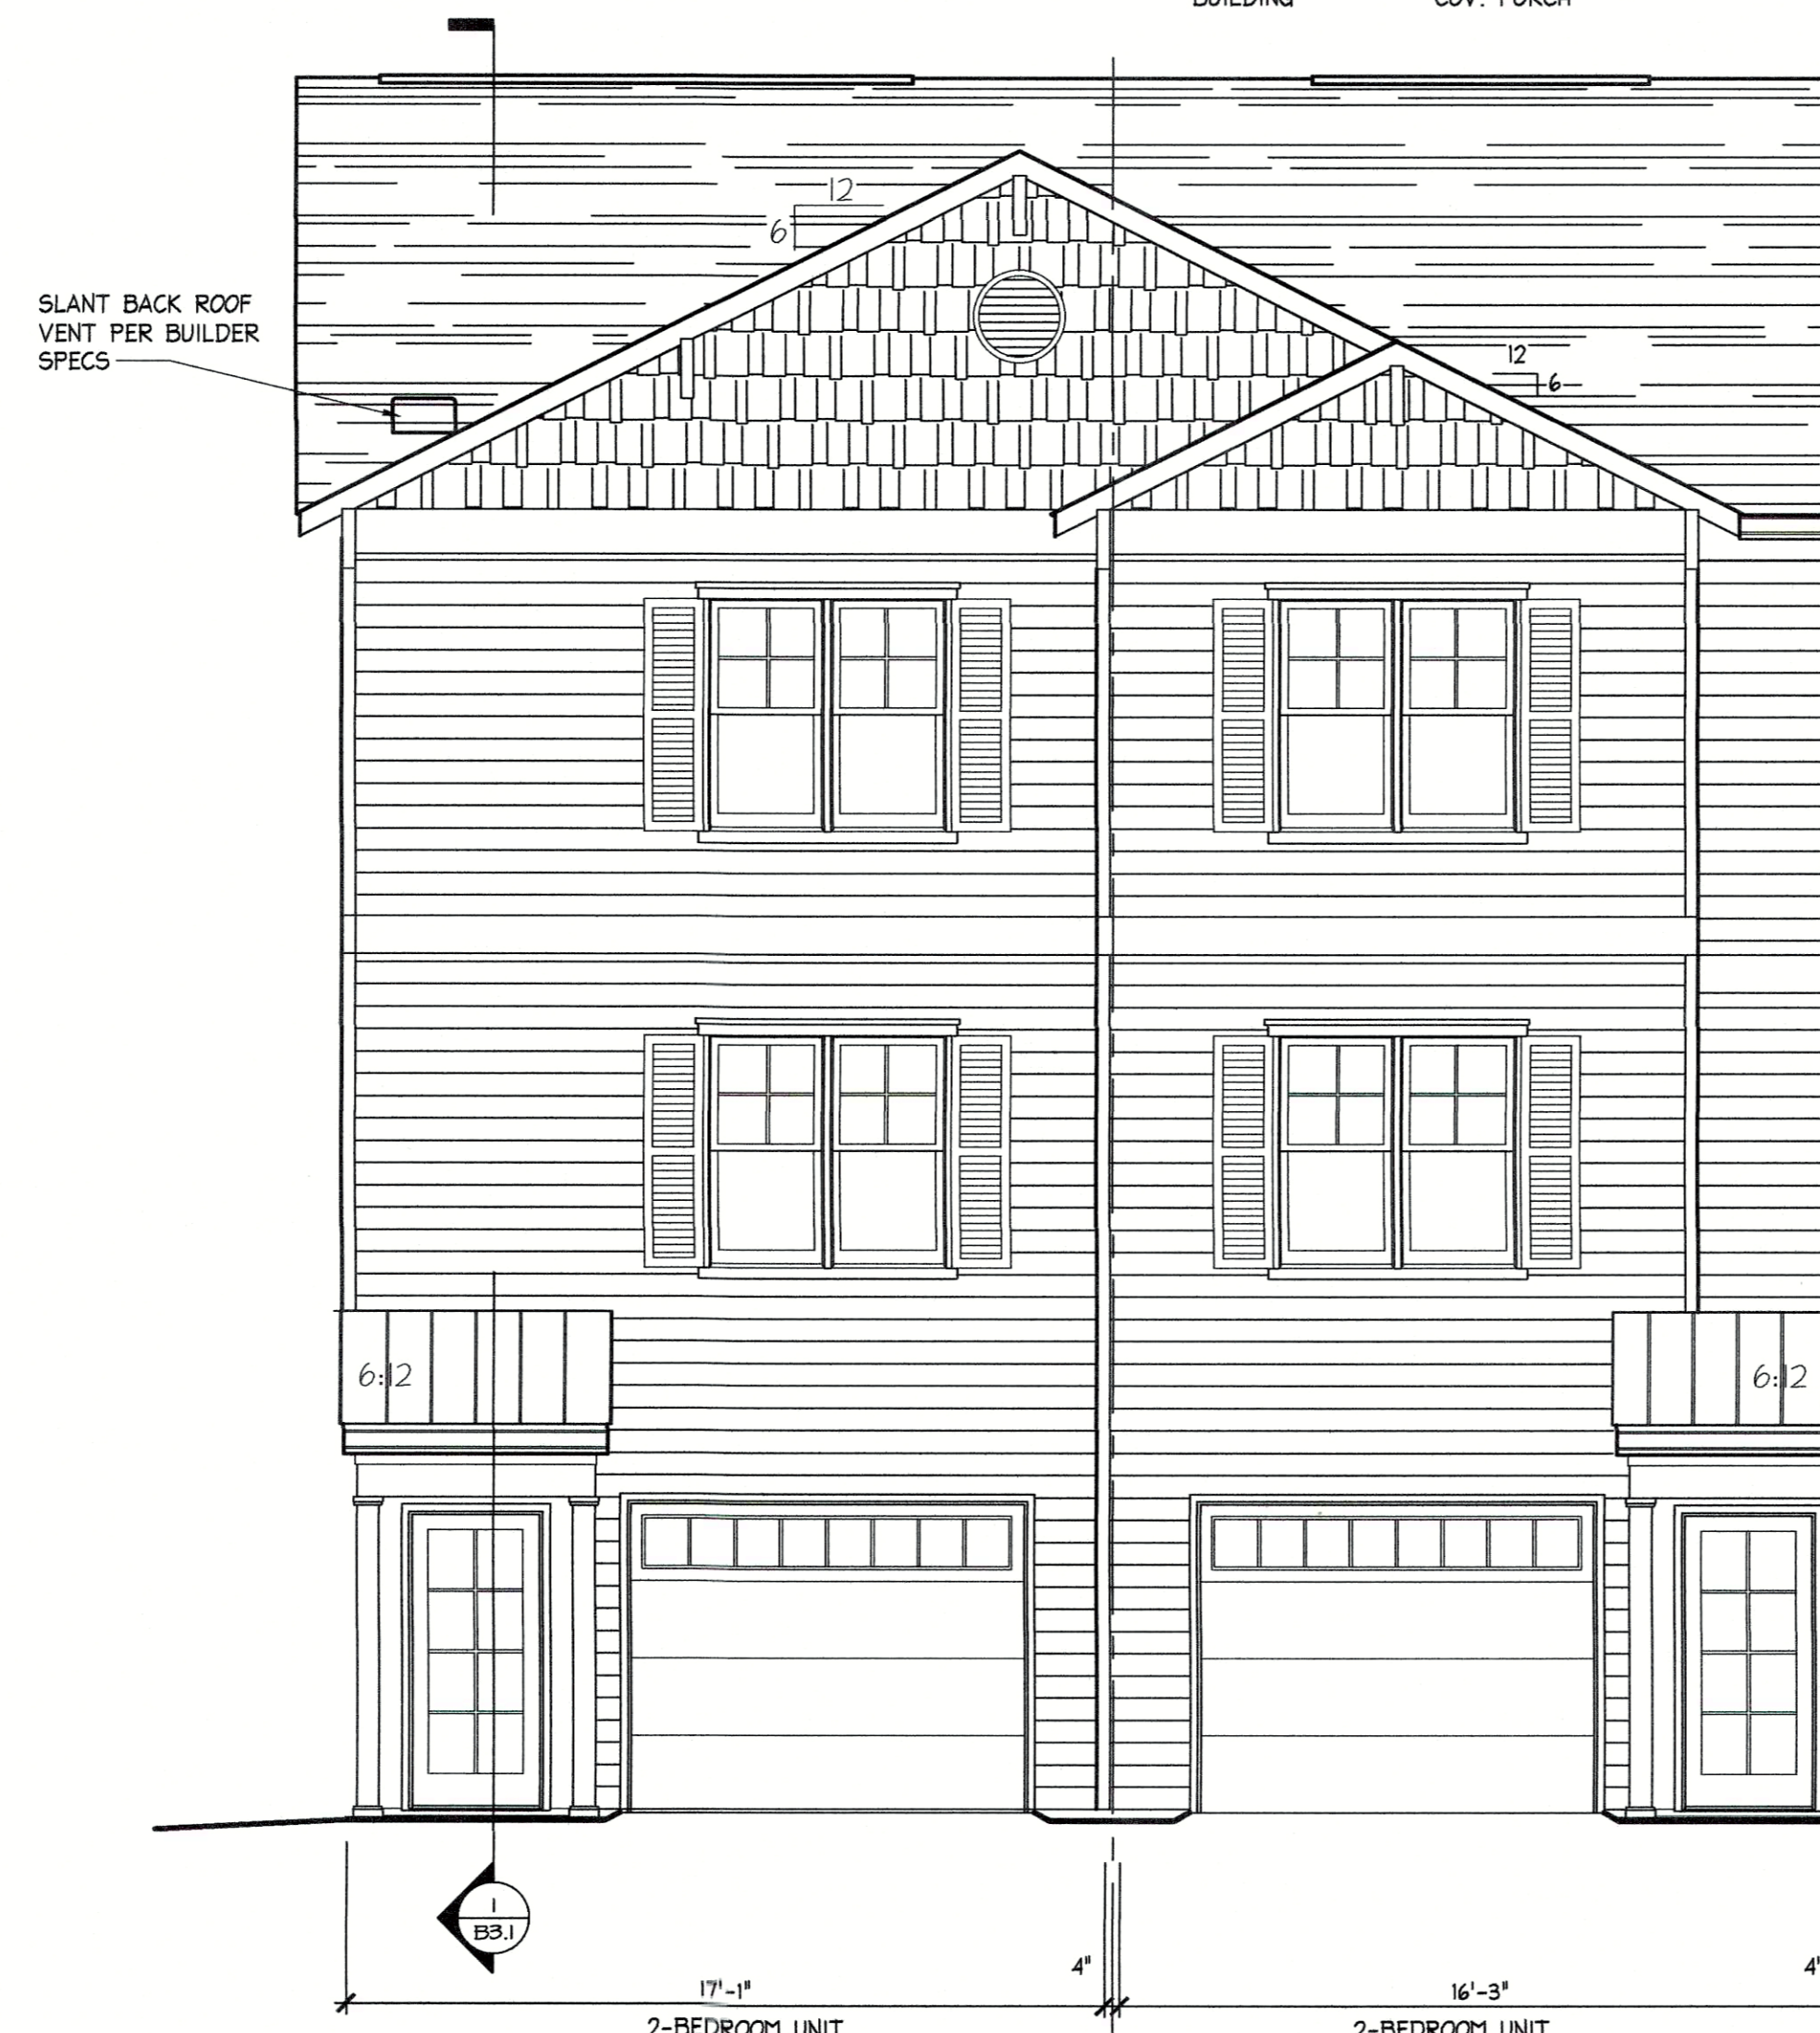


ENLARGED UNIT FRONT ELEVATION- OPTION #2
SCALE: 1/8" = 1'-0"
2
B2.2

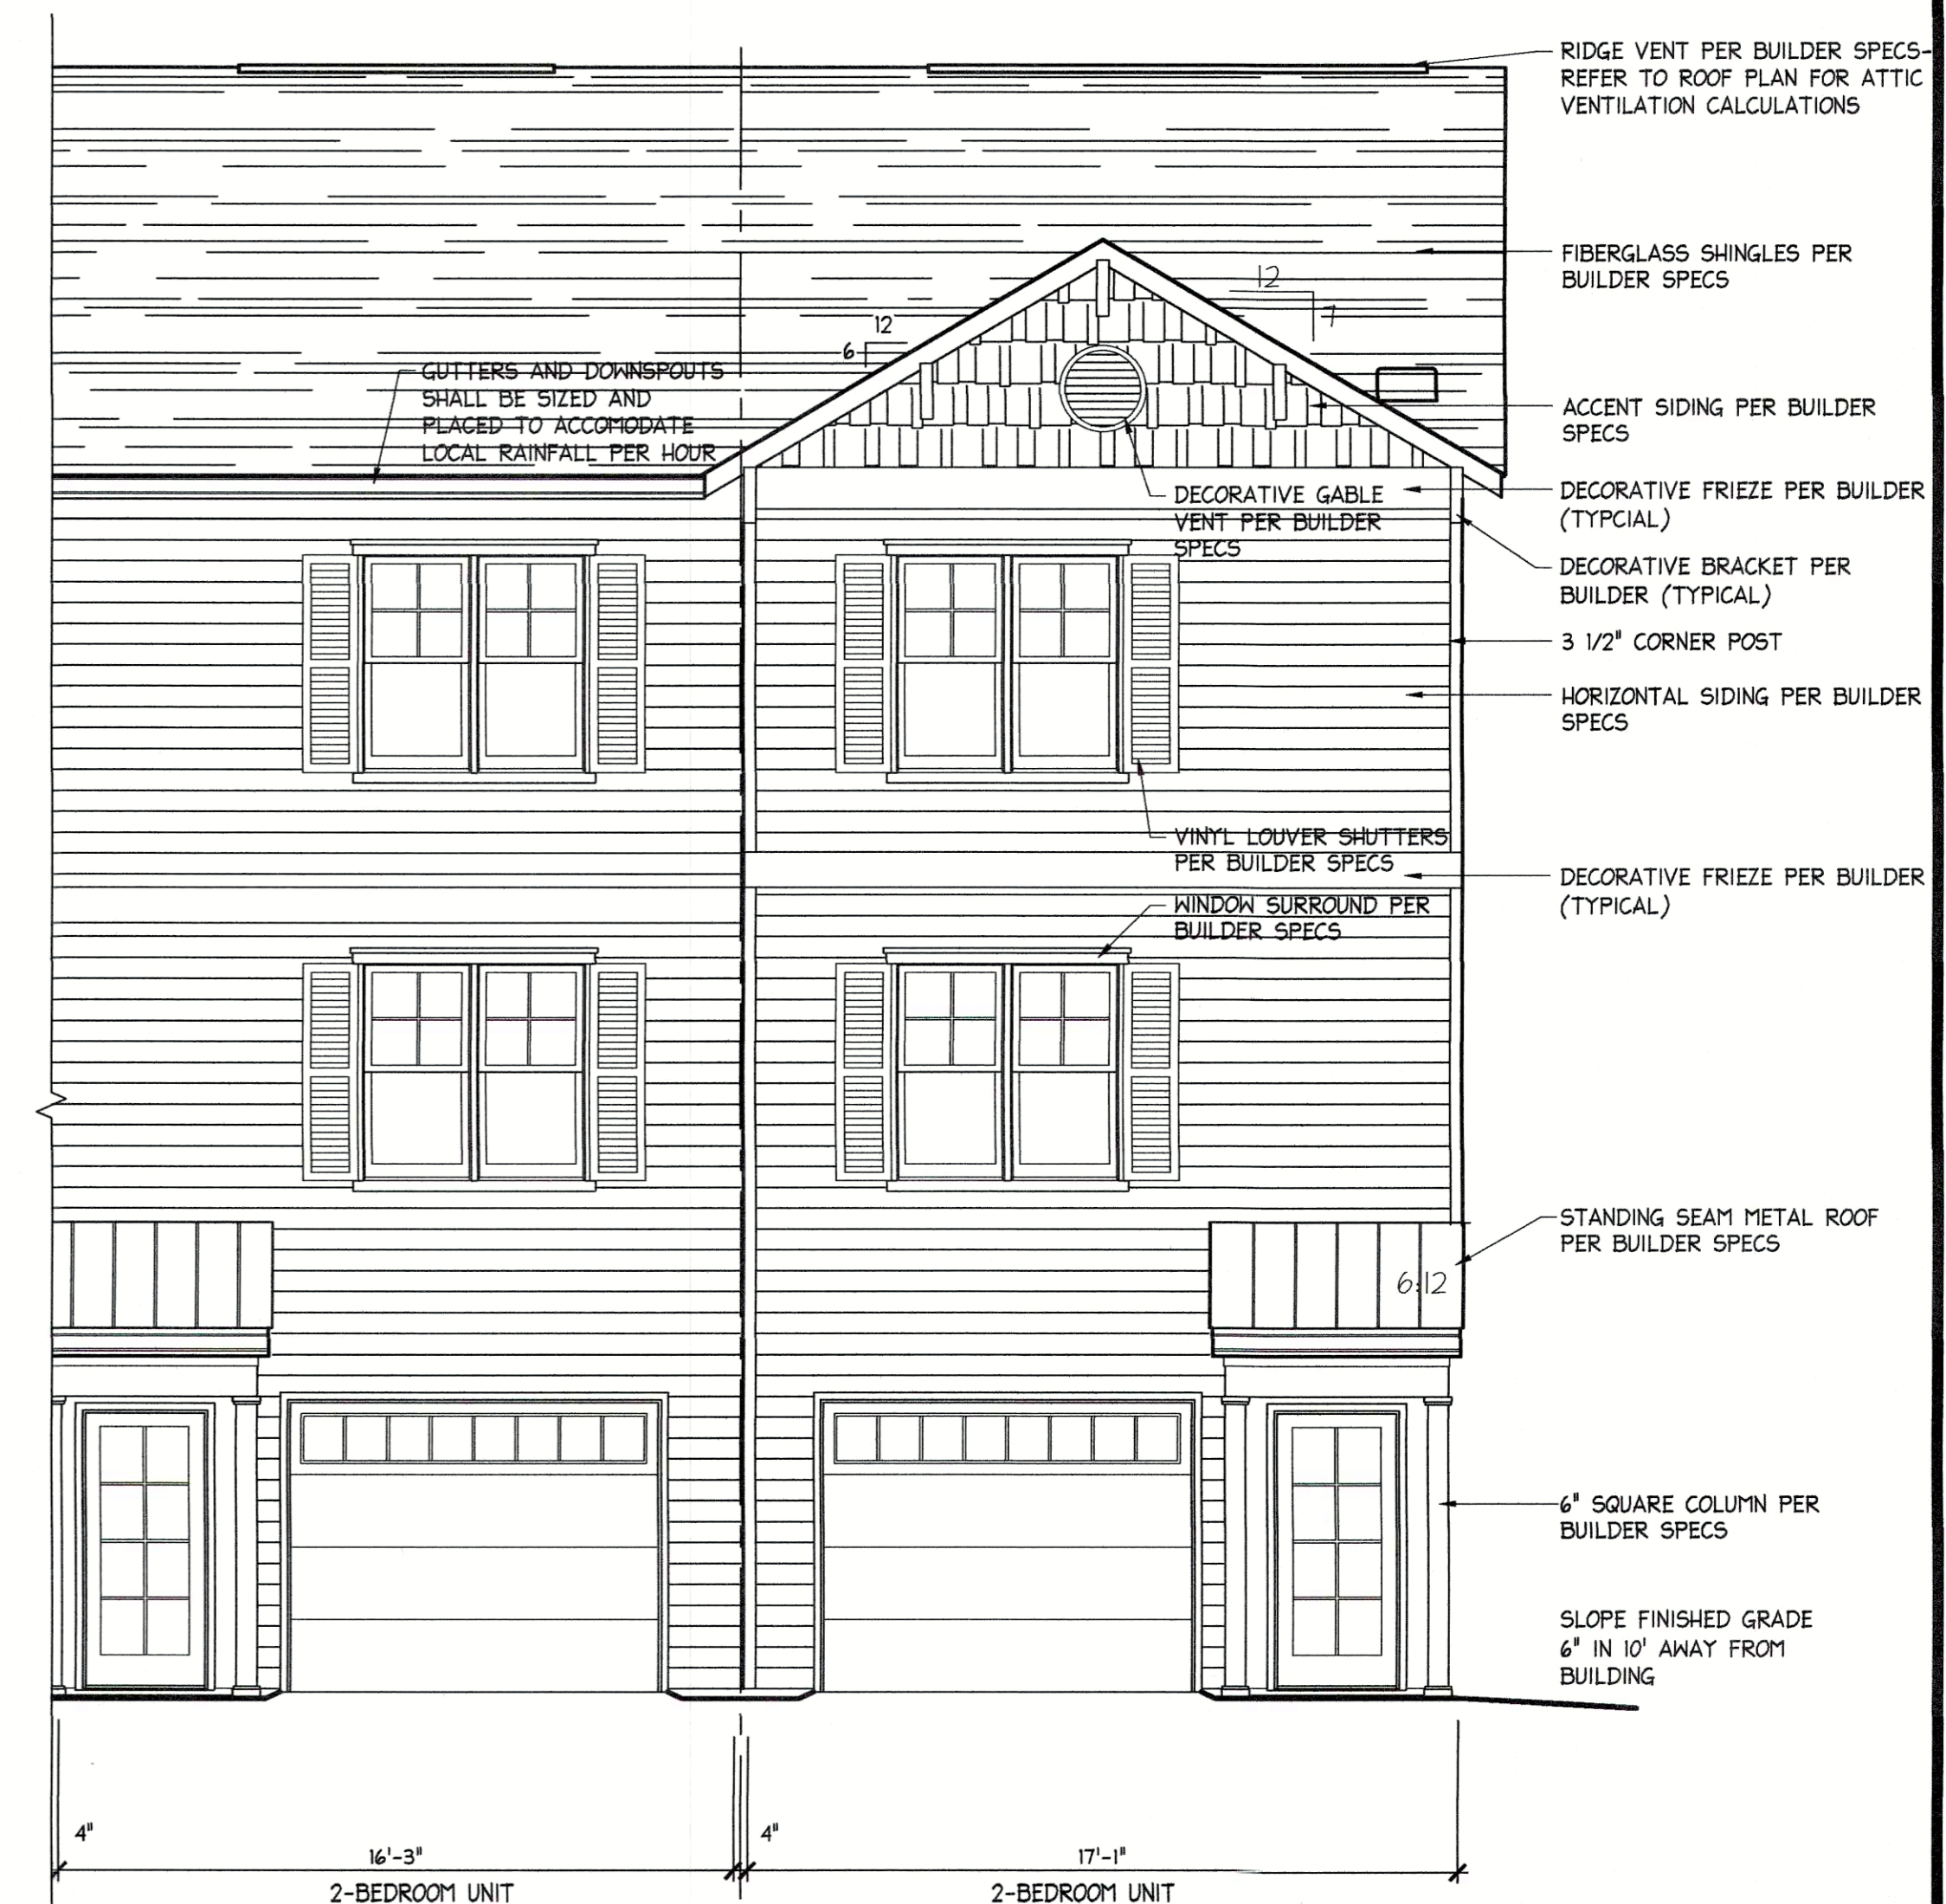

ENLARGED UNIT FRONT ELEVATION- OPTION #1
SCALE: 1/8" = 1'-0"
1
B2.2

COPYRIGHT 2019 - EFINCIA ENGINEERING, PC. ALL RIGHTS RESERVED. THIS DOCUMENT IS THE PROPERTY OF EFINCIA ENGINEERING, PC. IT IS TO BE USED ONLY FOR THE PROJECT AND SITE SPECIFICALLY IDENTIFIED HEREIN. ANY REUSE OR MODIFICATION OF THIS DOCUMENT WITHOUT WRITTEN PERMISSION IS STRICTLY PROHIBITED. ANY VIOLATION WILL BE PROSECUTED TO THE FULL EXTENT OF THE LAW.

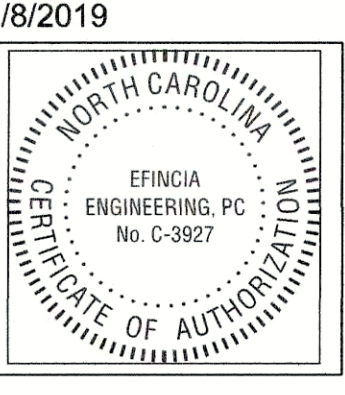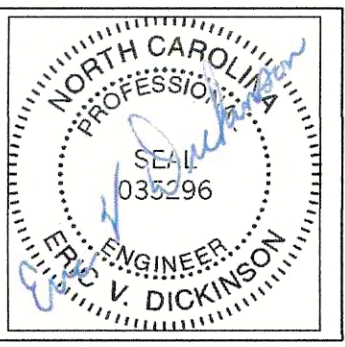




MT. AIRY TOWNHOMES
RIVERSIDE DRIVE
MT. AIRY, NORTH CAROLINA
SURRY COUNTY

Mk	Date	Description	Revisions

ENLARGED ELEVATIONS



Date: 4/5/2019
Dwg. By: AAM
Ck. By: EVD
File No: TWHM2017
Sheet

B2.2

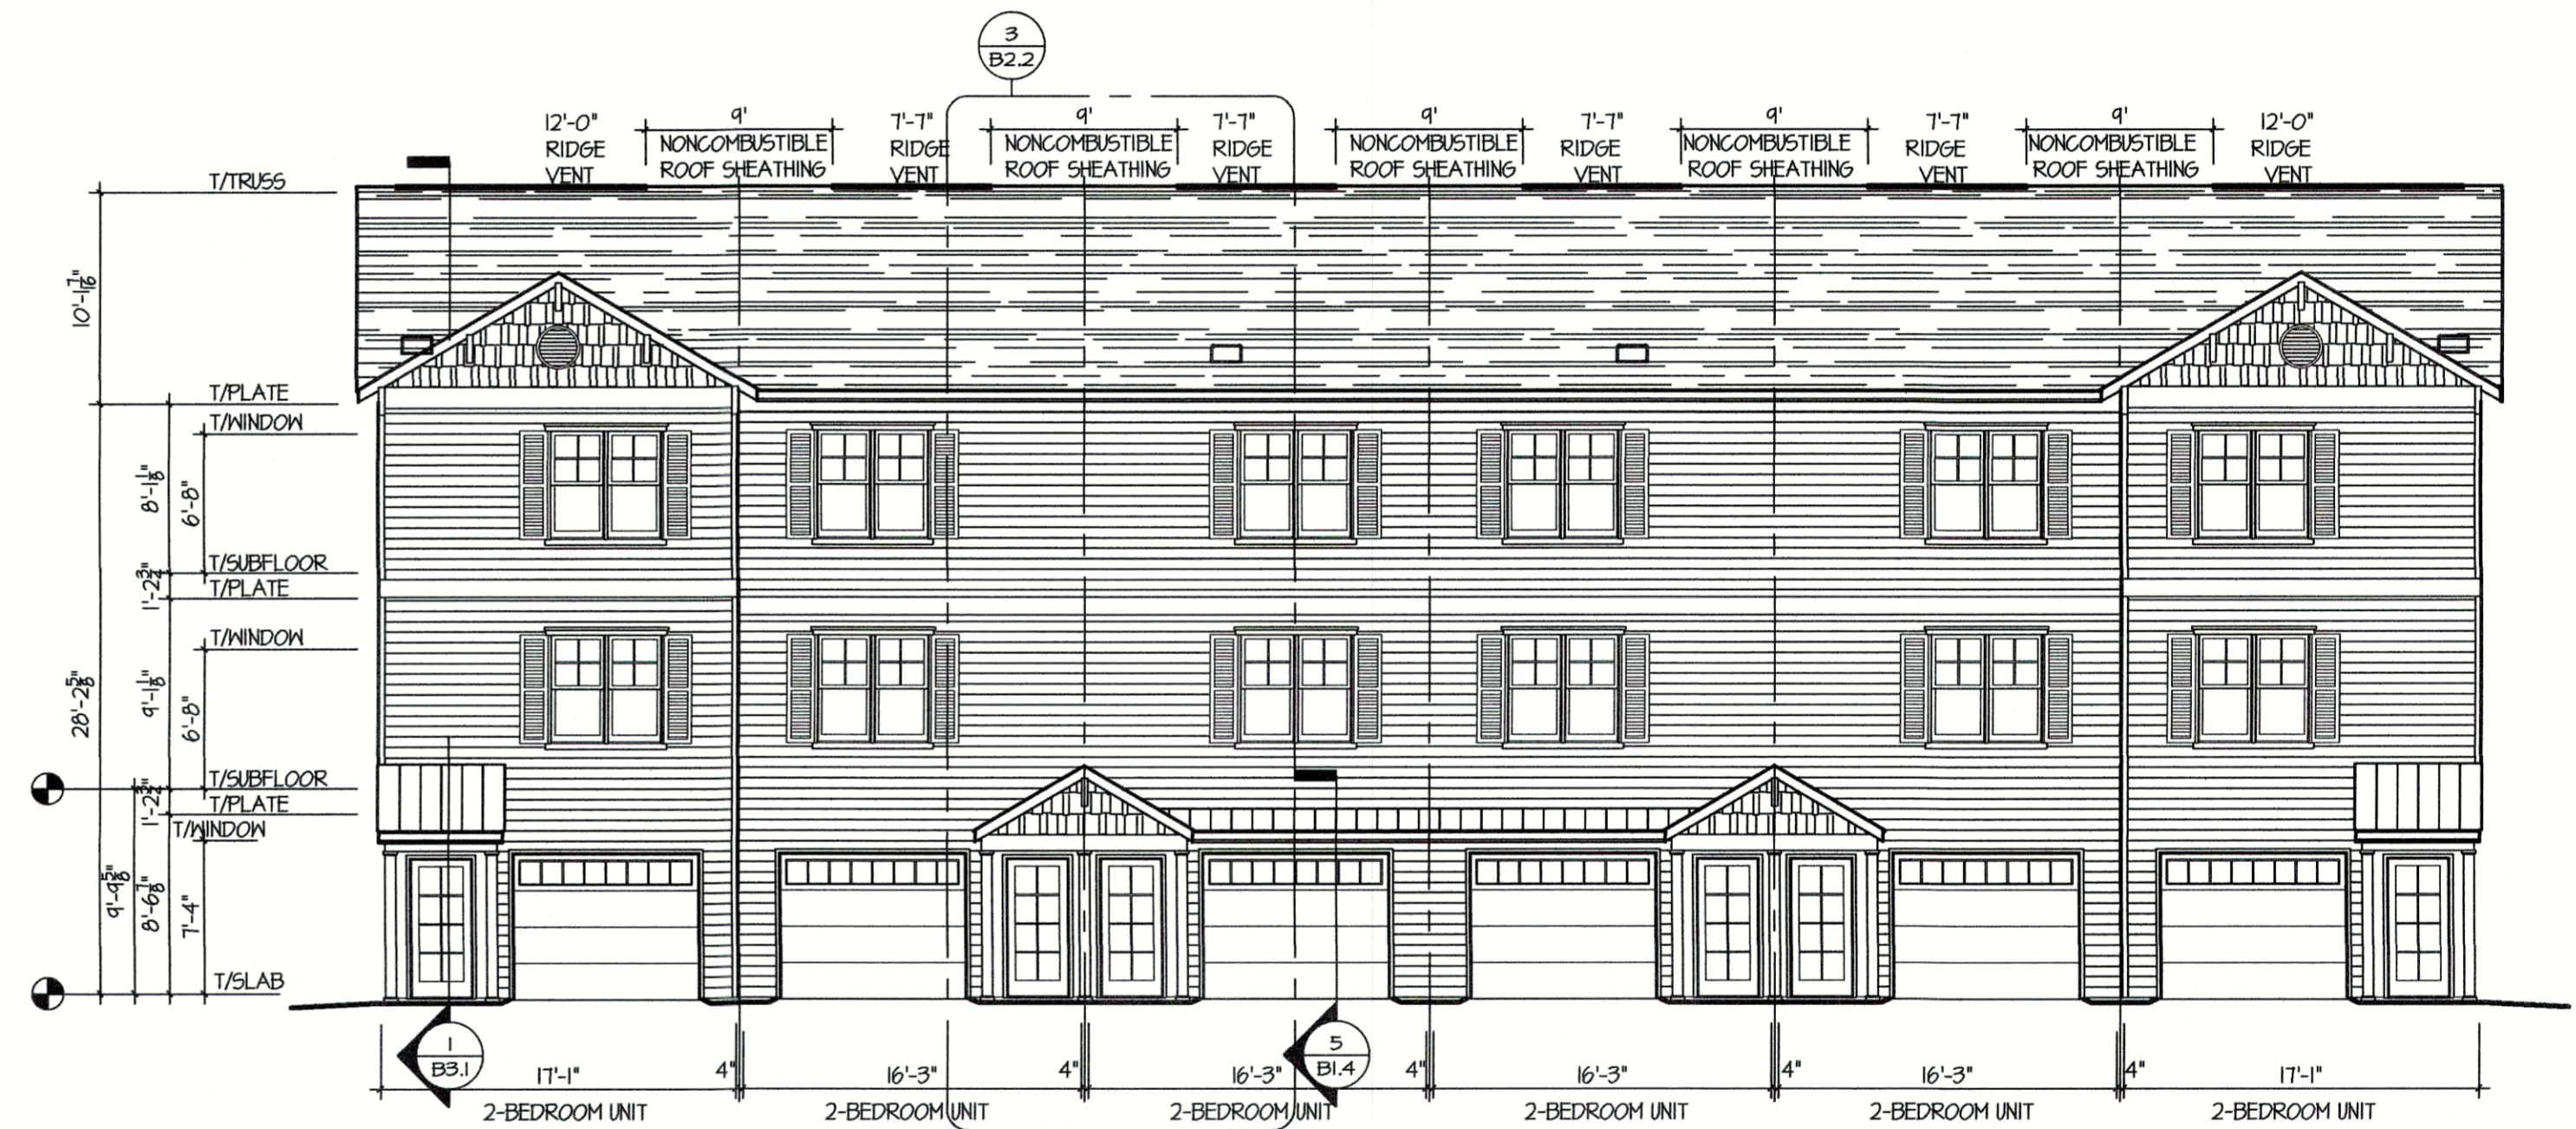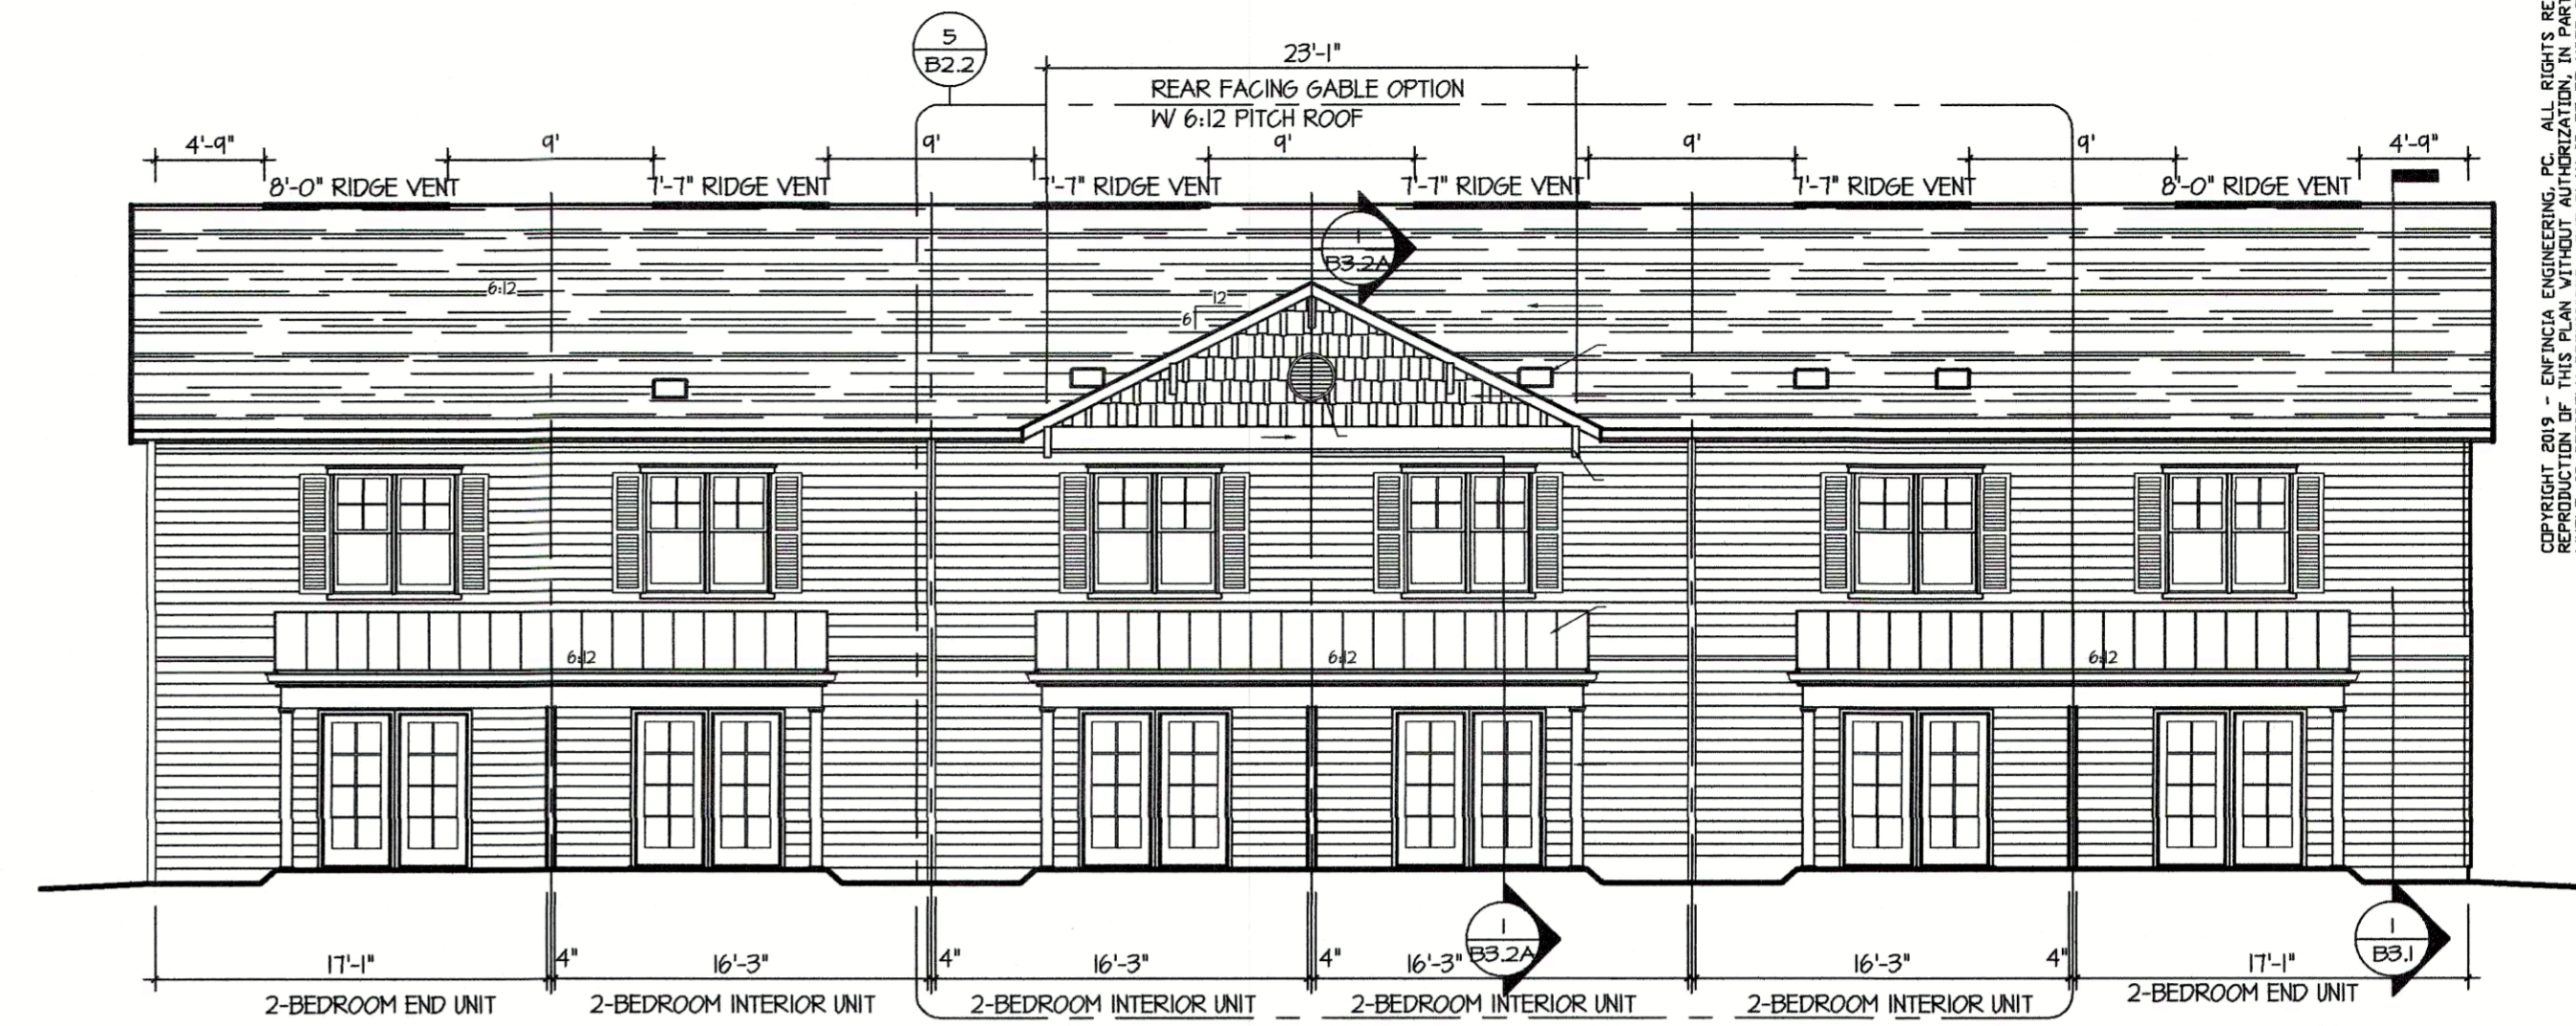
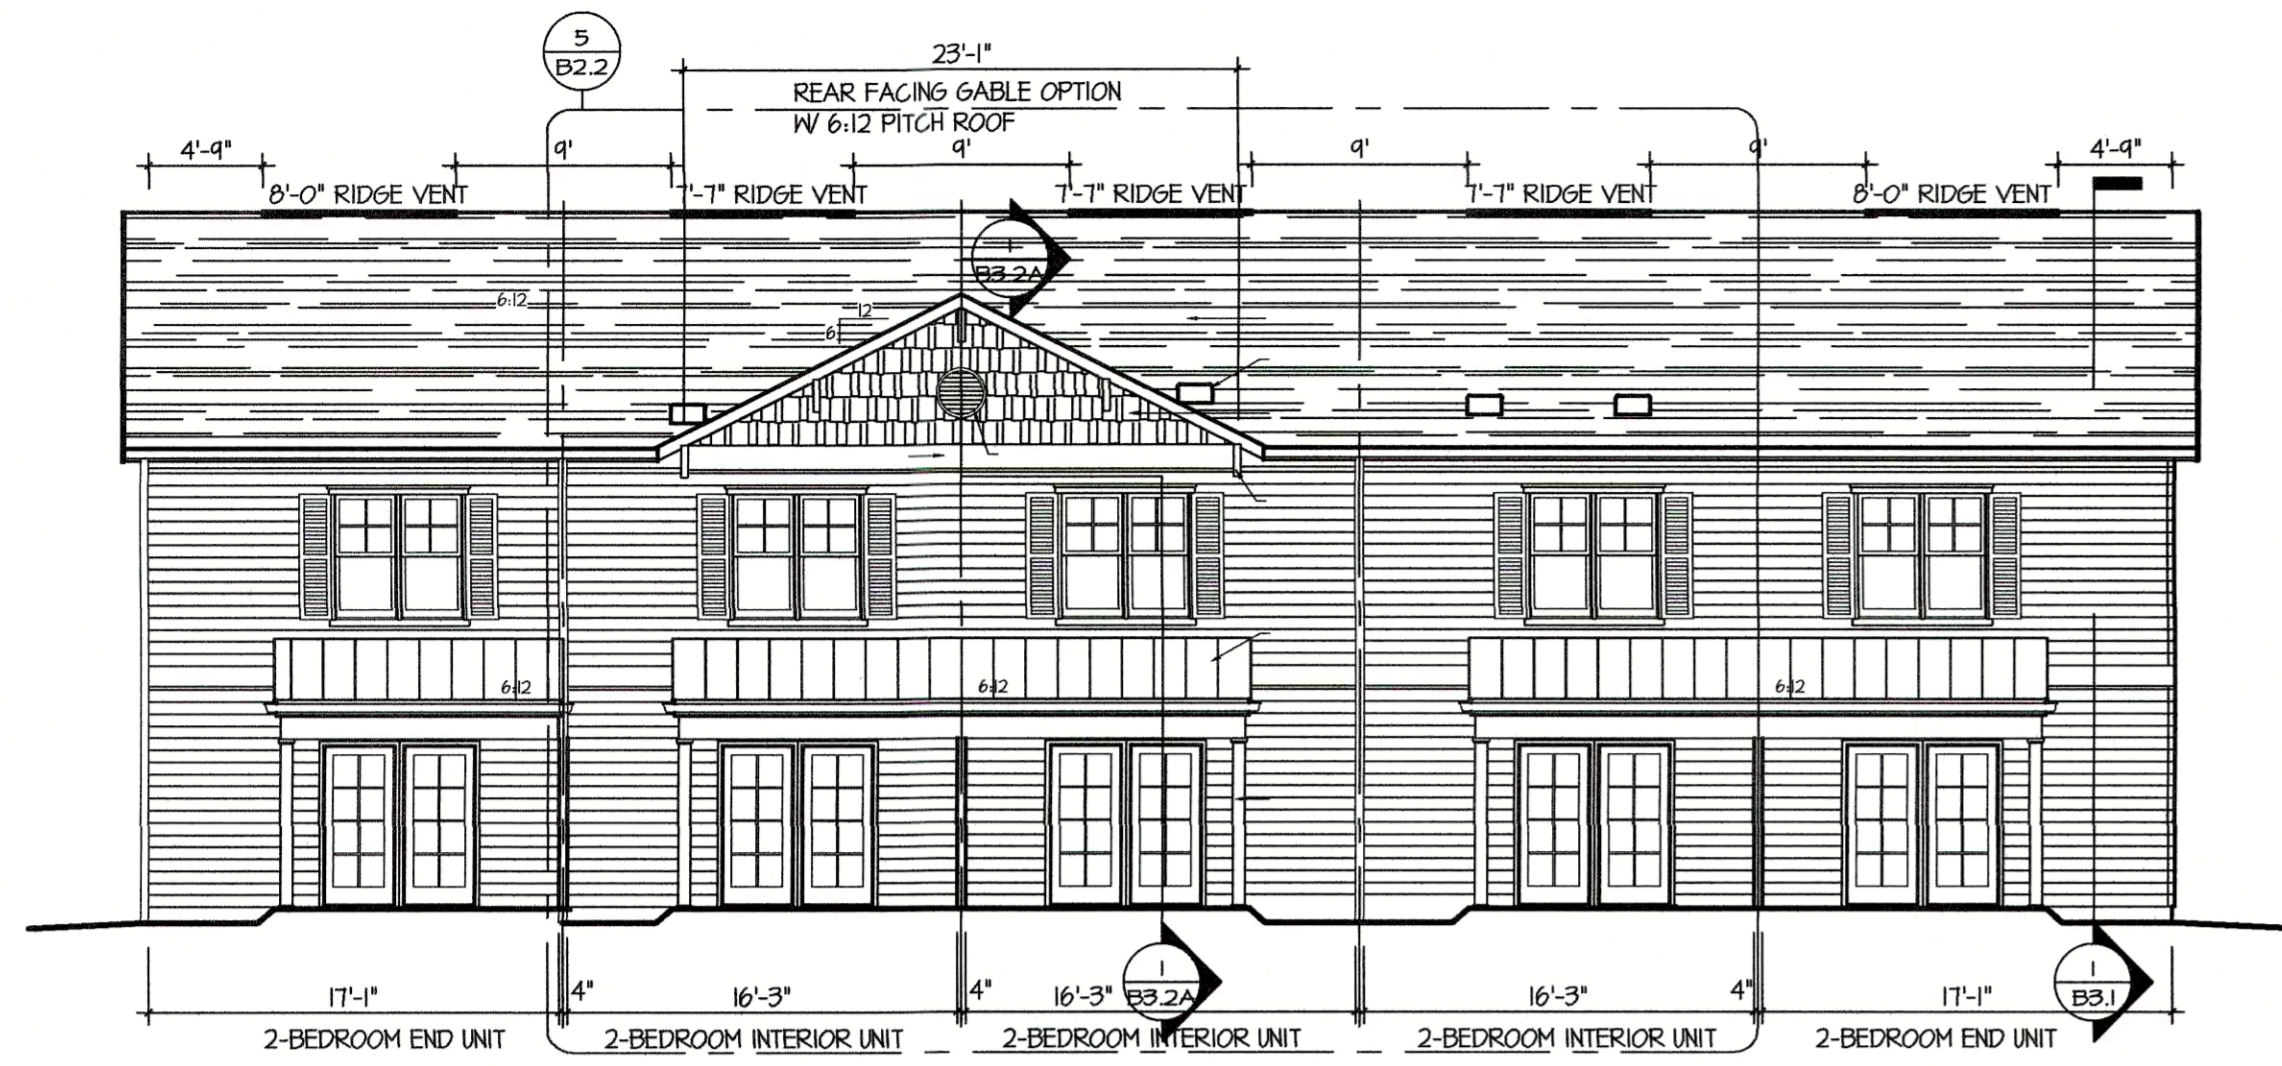


NOT SHOWN

5-UNIT FRONT ELEVATION- OPTION #3
SCALE: 1/8" = 1'-0"

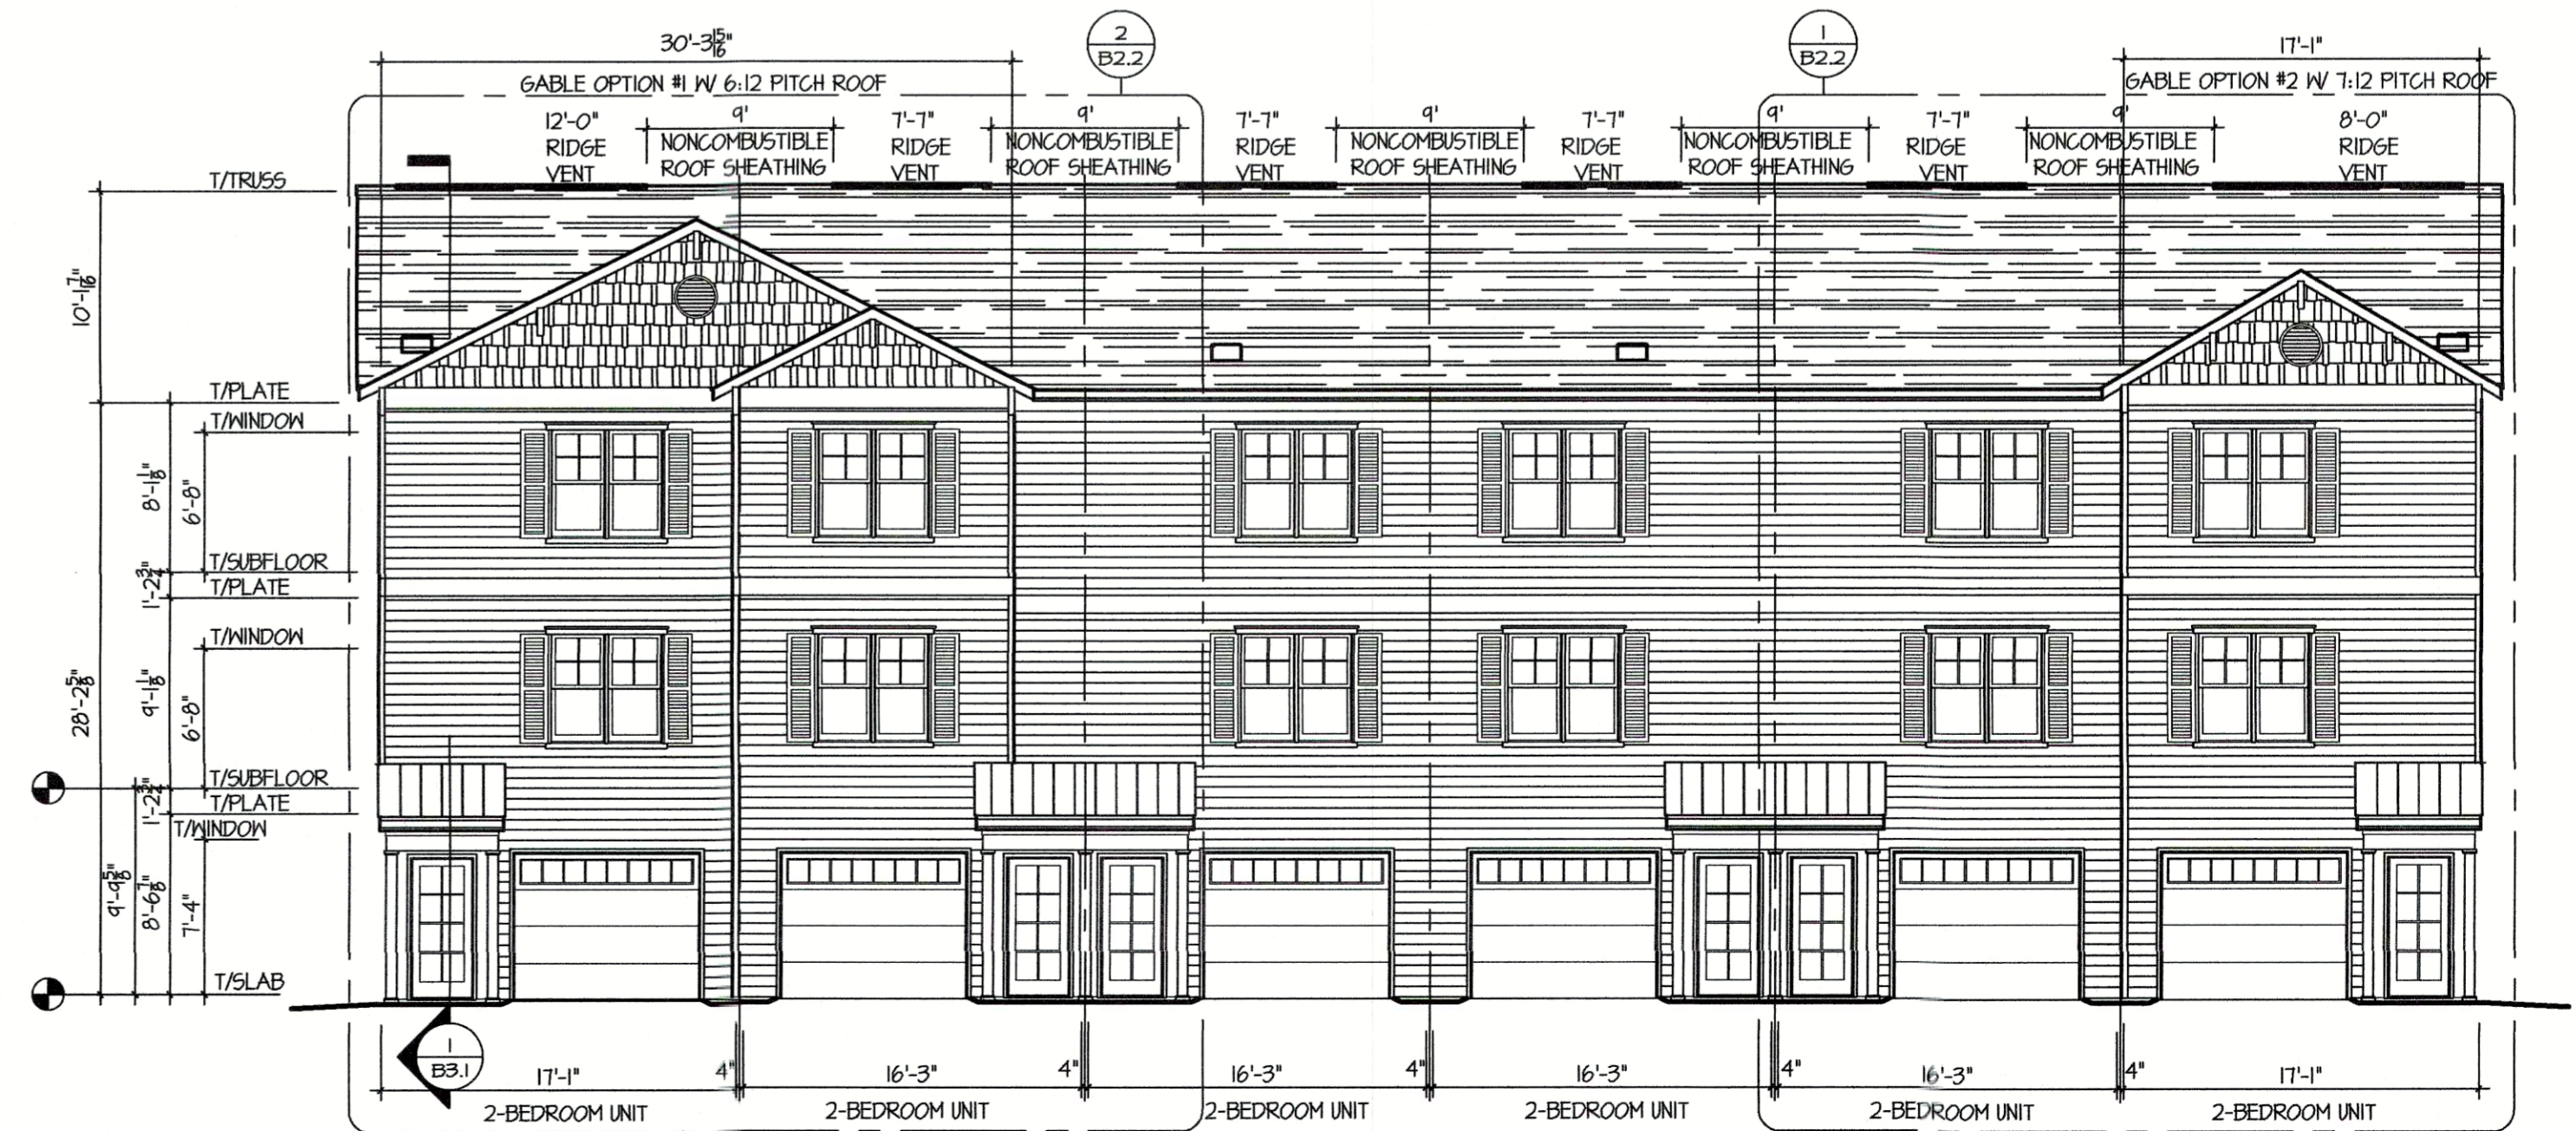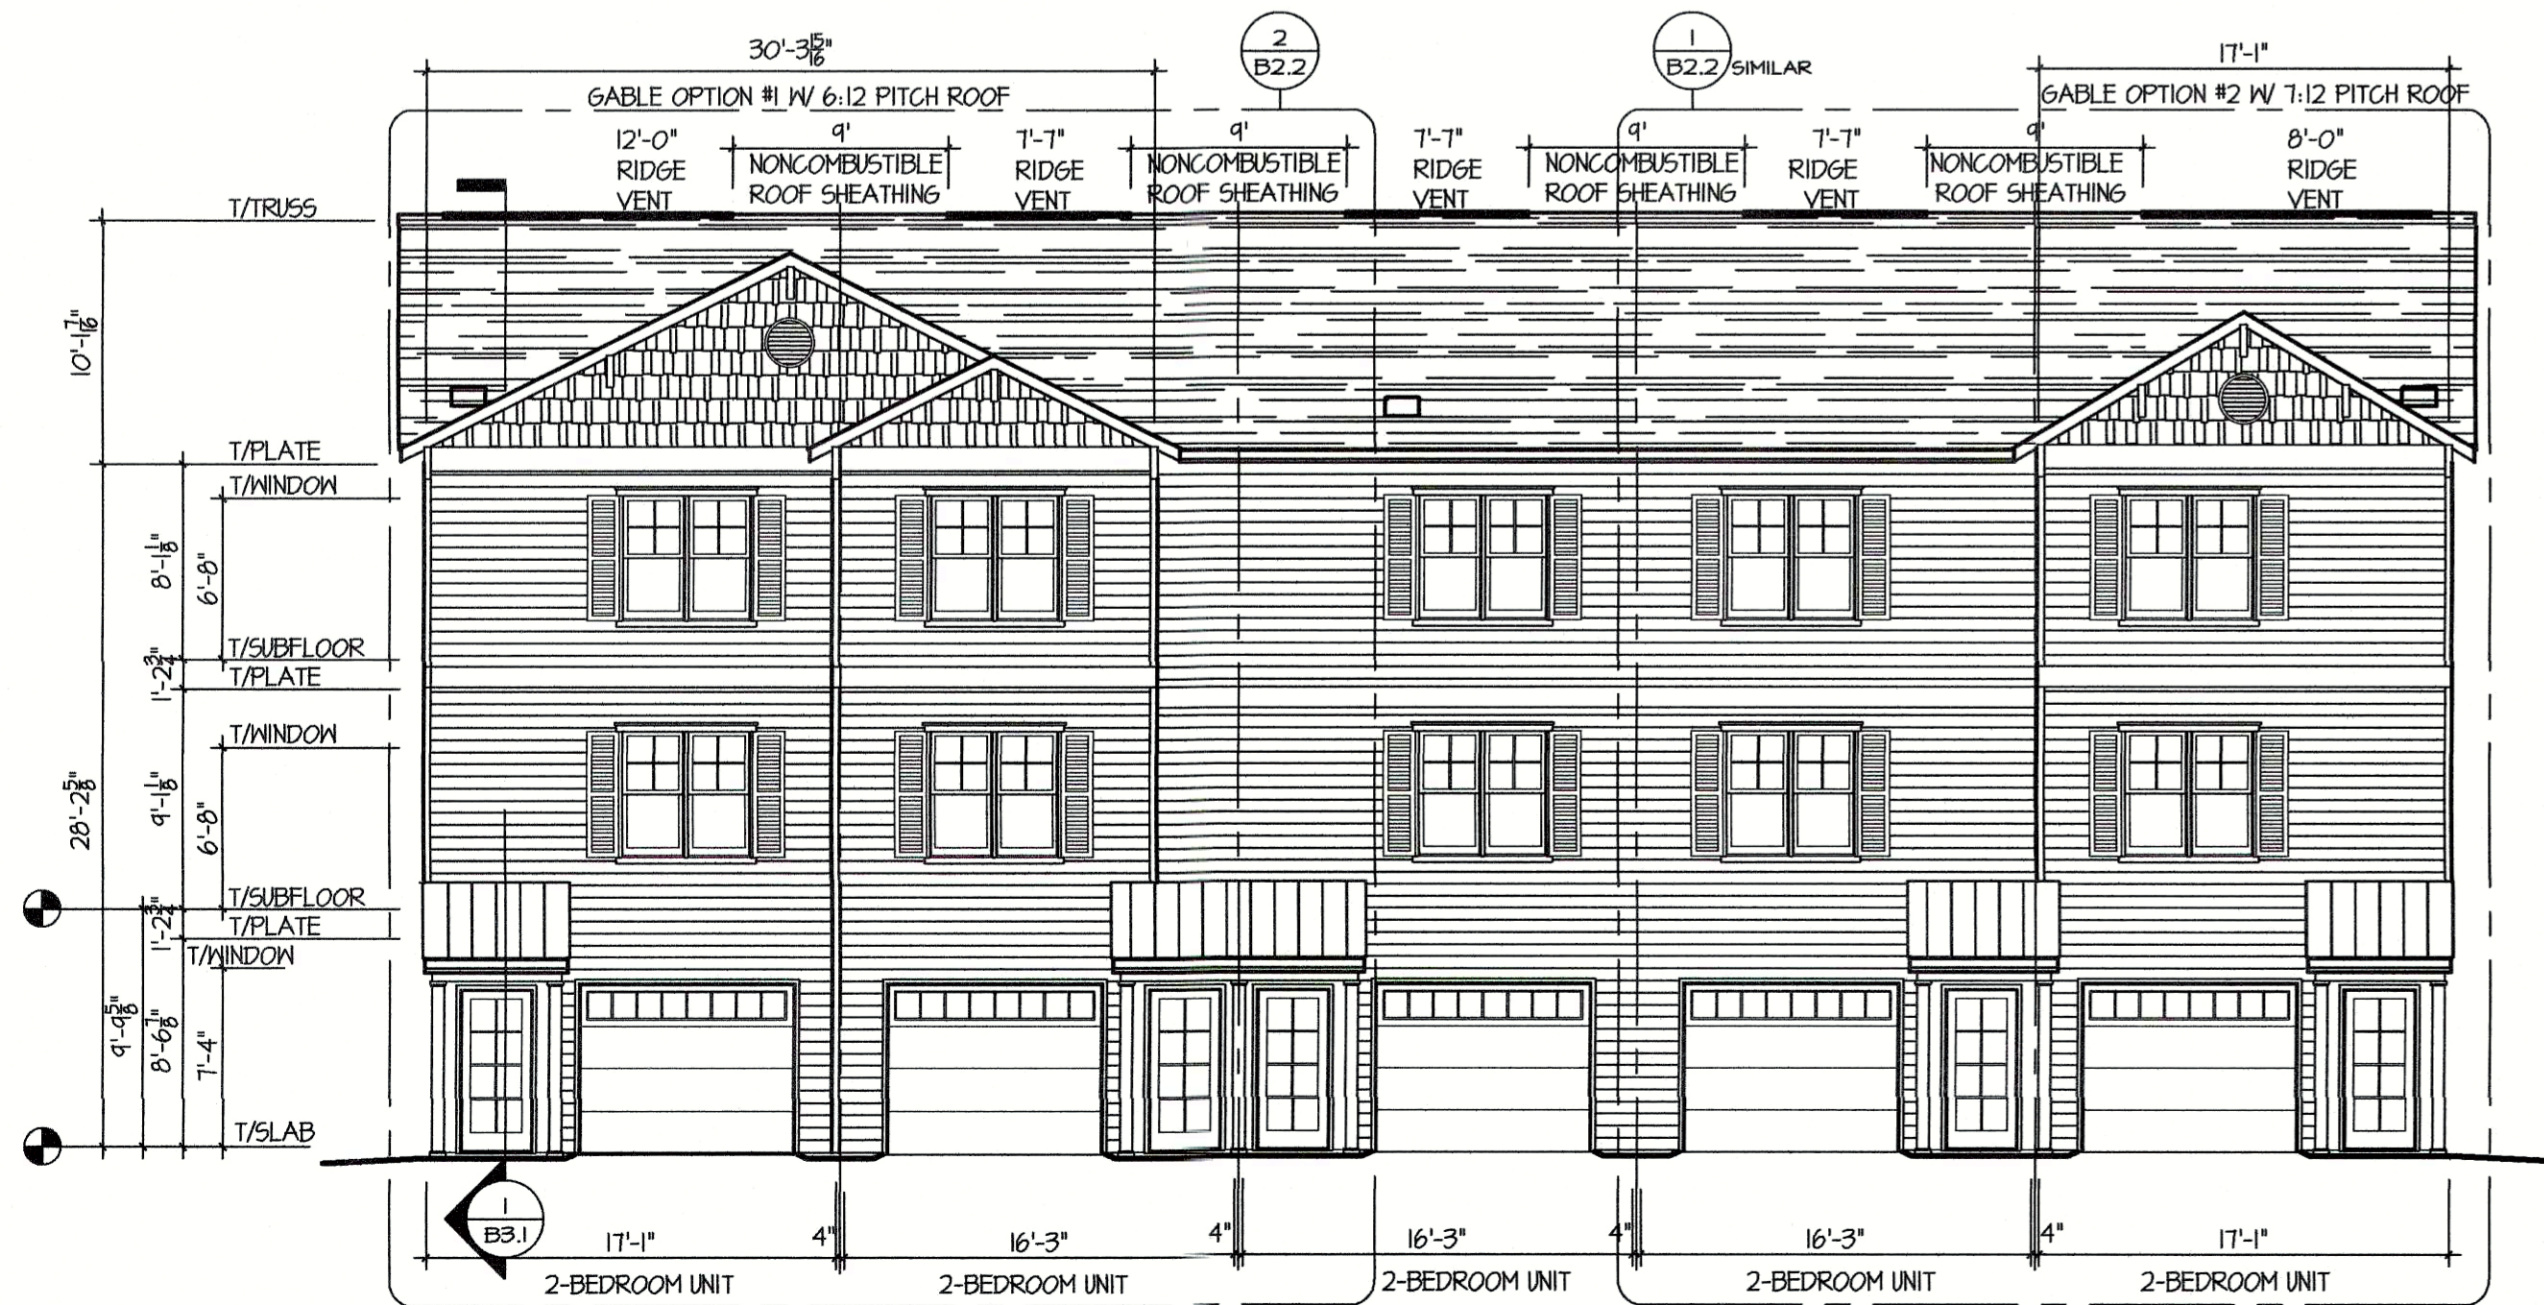

THIS PLAN, SPECIFICATIONS, AND NOTES ARE THE PROPERTY OF EFINCIA ENGINEERING, PC. NO PART OF THIS DOCUMENT IS TO BE REPRODUCED, COPIED, OR TRANSMITTED IN ANY FORM OR BY ANY MEANS, WITHOUT THE WRITTEN PERMISSION OF EFINCIA ENGINEERING, PC.

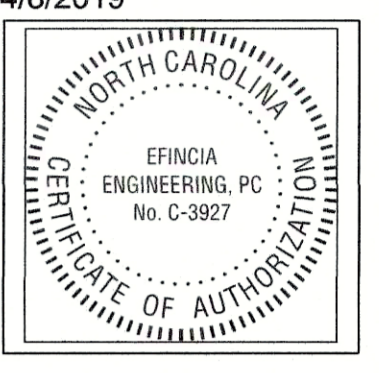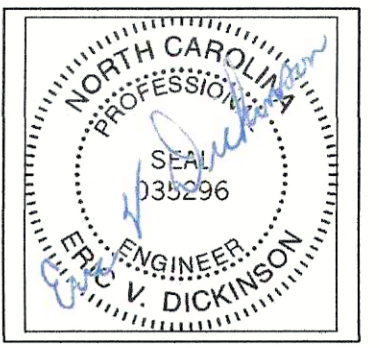

4/8/2019
EFINCIA ENGINEERING, PC
6509 MARY LEE WAY
HIGH POINT, NC 27666
(717) 439-0291

MT. AIRY TOWNHOMES
RIVERSIDE DRIVE
MT. AIRY, NORTH CAROLINA
SURRY COUNTY

Mk	Date	Description	Revisions

5 & 6-UNIT FRONT AND REAR ELEVATIONS
Date: 4/5/2019
Dwg. By: AAM
Ck. By: EVD
File No: TWHM2017
Sheet

B2.1



The Heights at Sentry Pointe

5 UNIT FRONT



The Heights at Sentry Pointe

6 UNIT FRONT

