



344 CELO KNOB TRAIL
KERNERSVILLE, NC 27284
336.613.9569

© 2024 Abbotts Creek Studio Architecture, PLLC

WILSON LEGACY
BETHABARA WOODS
APARTMENTS

INITIAL CONCEPT
ELEVATIONS

WINSTON-SALEM, NC

REVISIONS:

PRELIMINARY FOR REVIEW
NOT FOR CONSTRUCTION

ISSUE DATE: 08-25-2025

SHEET TITLE


EXTERIOR
ELEVATIONS

A-201



TYPICAL FRONT / REAR ELEVATION

SCALE: 1/8" = 1'-0"

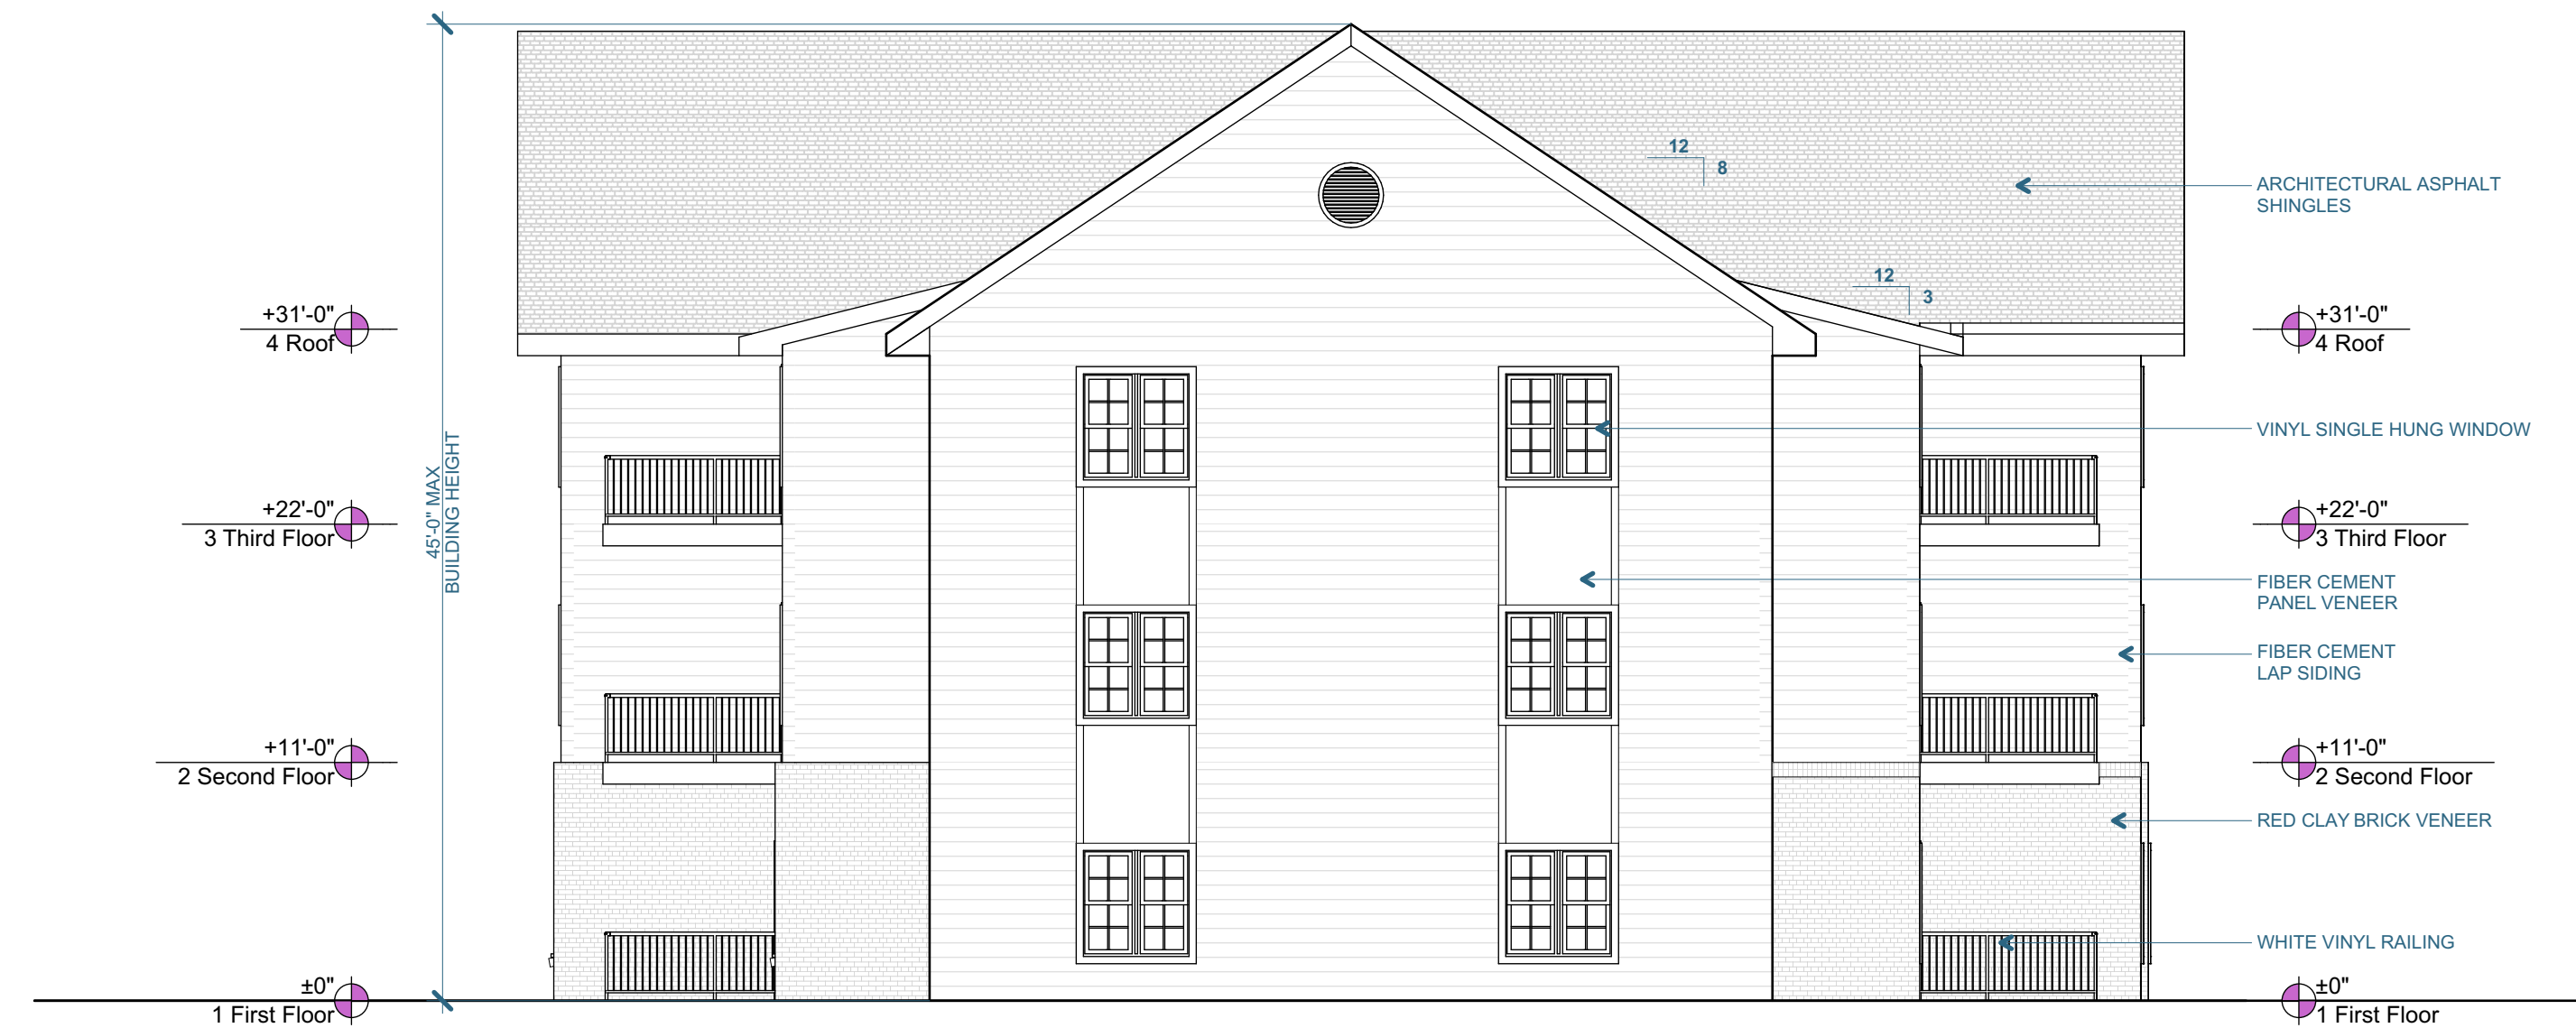

TYPICAL SIDE ELEVATION

SCALE: 1/8" = 1'-0"