




FRONT ELEVATION - A

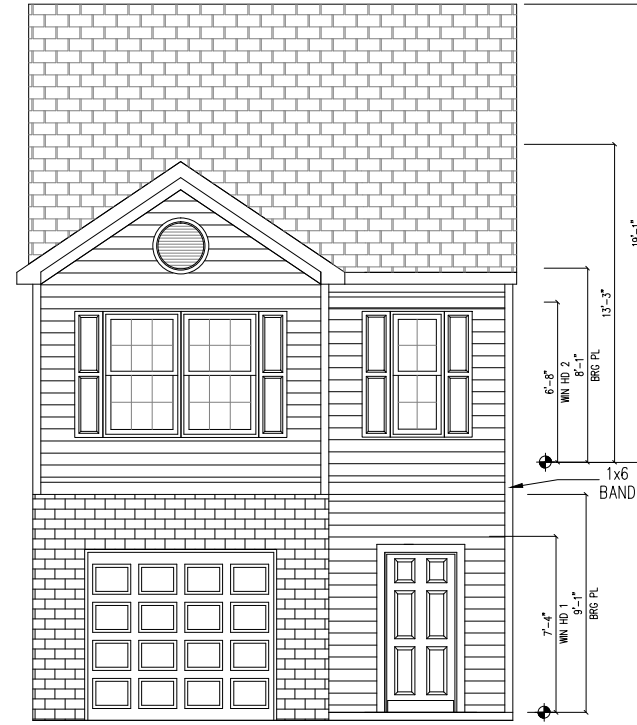

FRONT ELEVATION - B

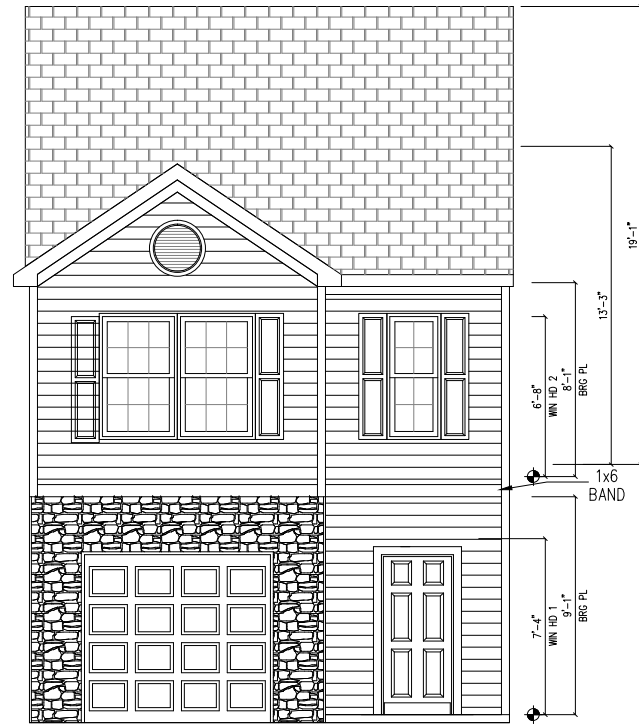

FRONT ELEVATION - C

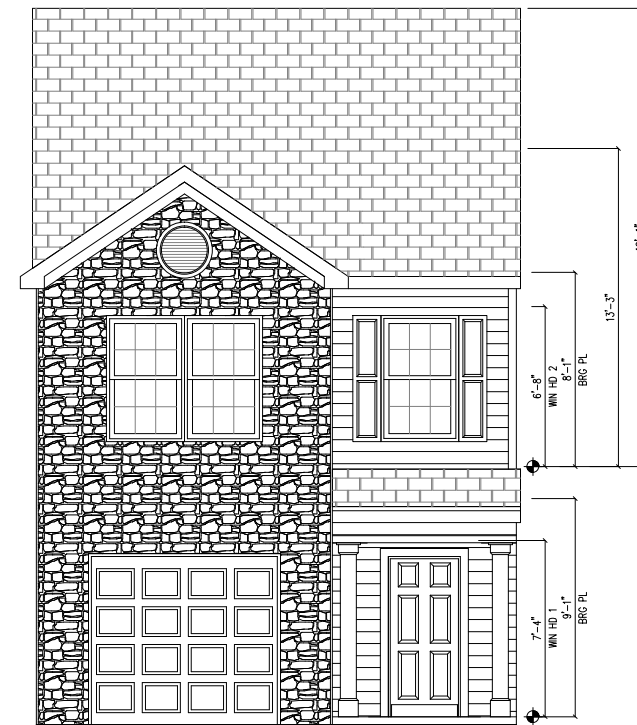

FRONT ELEVATION - D

18x24 = 1/4"=1'-0
11x17 = 1/8"=1'-0

Newton - 1462
Elevations

ENGINEER:

PLAN REV DATE

06/27/2018

PROPERTY OF DR HORTON
NOT TO BE REPRODUCED

DRAWING NUMBER
1A



FRONT ELEVATION - A



FRONT ELEVATION - B



FRONT ELEVATION - C



FRONT ELEVATION - D



Newton - 1462
QUICK VIEW



PLAN REV DATE


05/23/2018

PROPERTY OF DR HORTON
NOT TO BE REPRODUCED


DRAWING NUMBER

QV


18x24 = 1/4"=1'-0"
11x17 = 1/8"=1'-0"

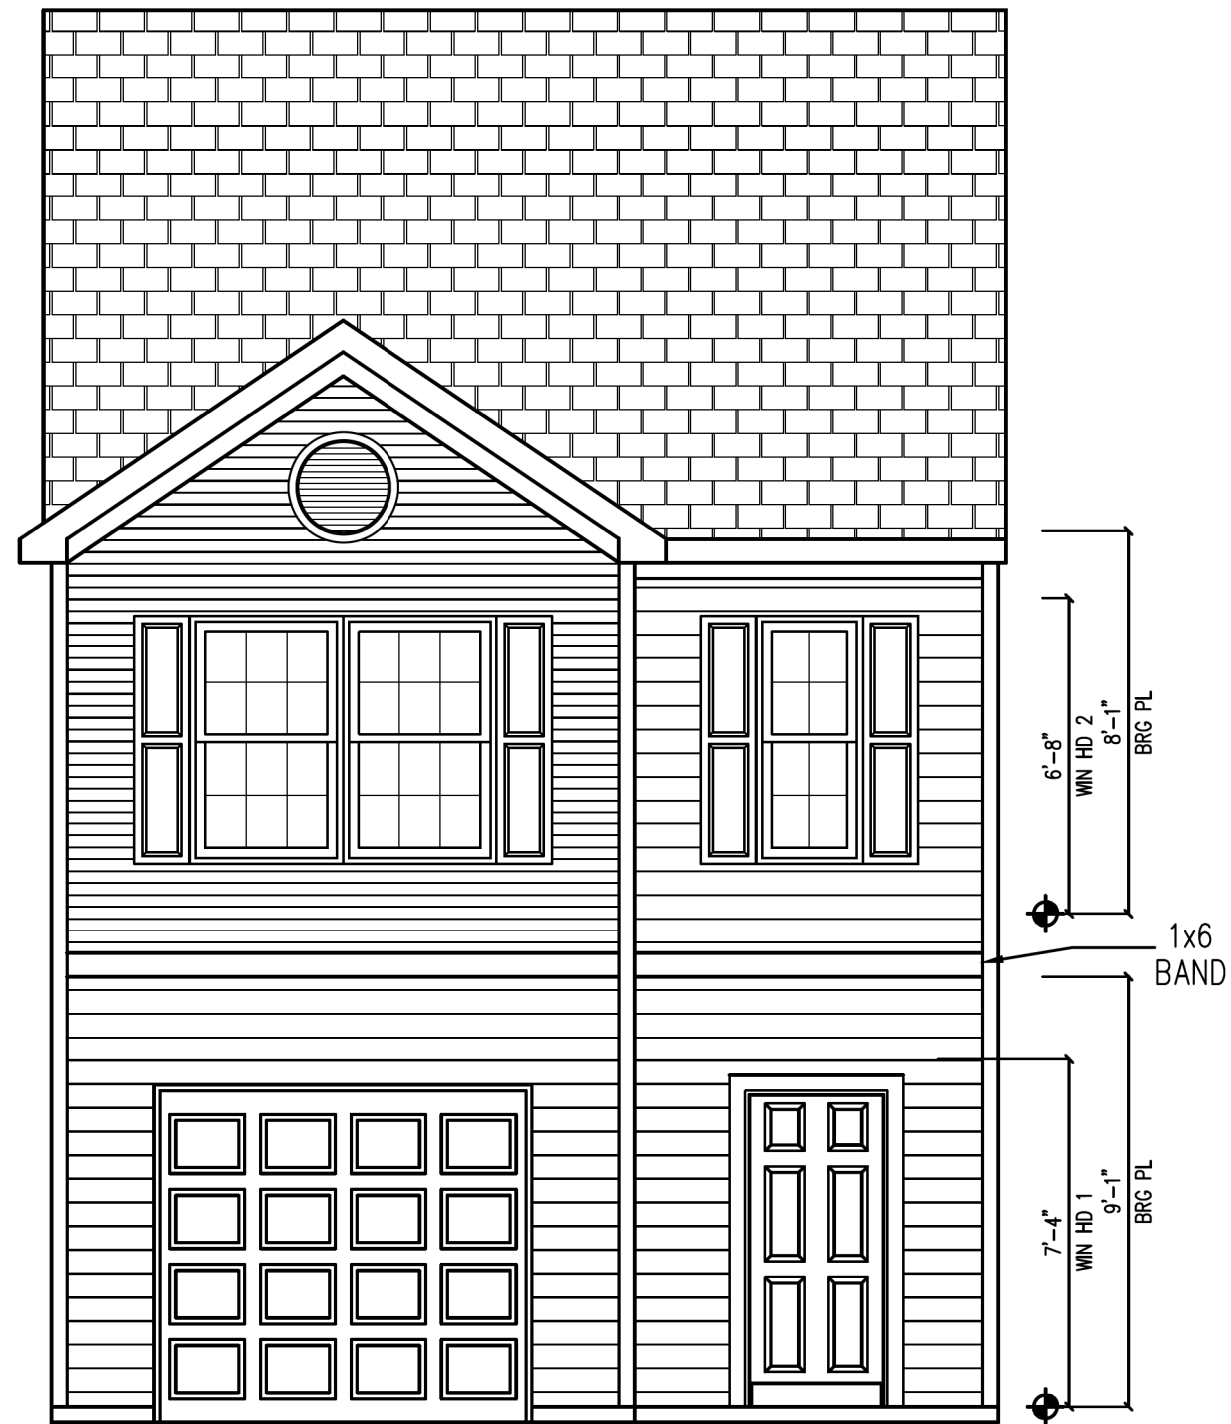

FRONT ELEVATION - A

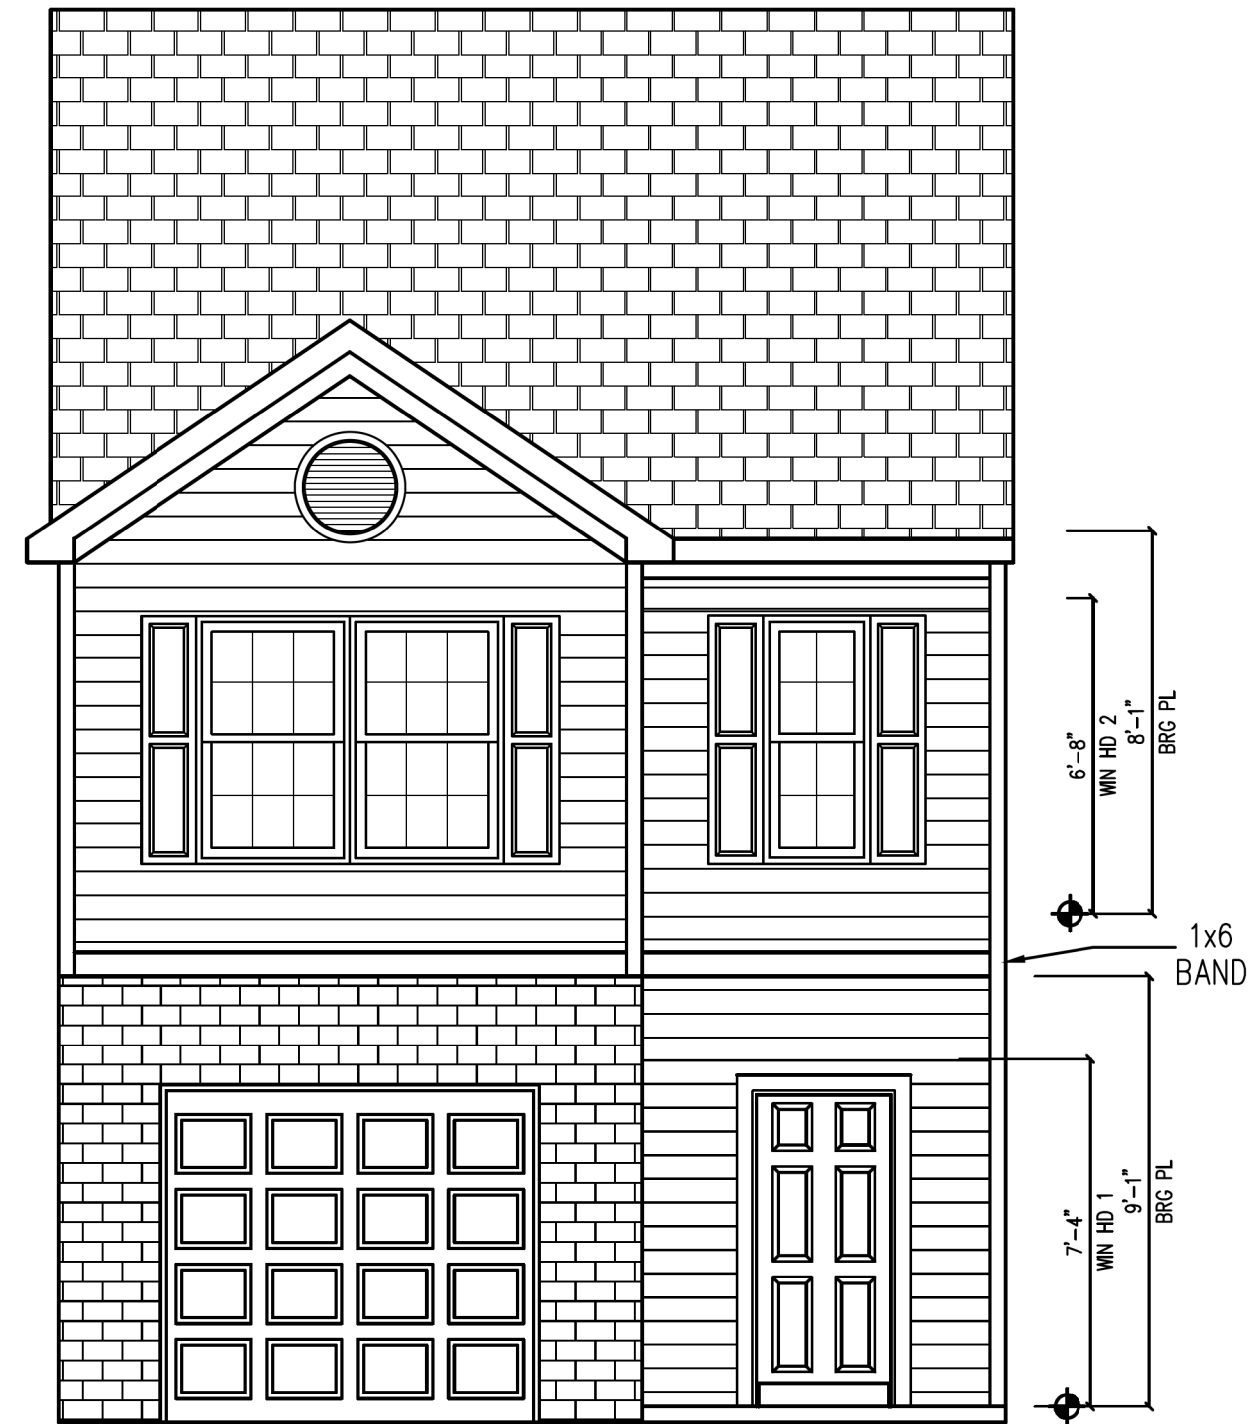

FRONT ELEVATION - B

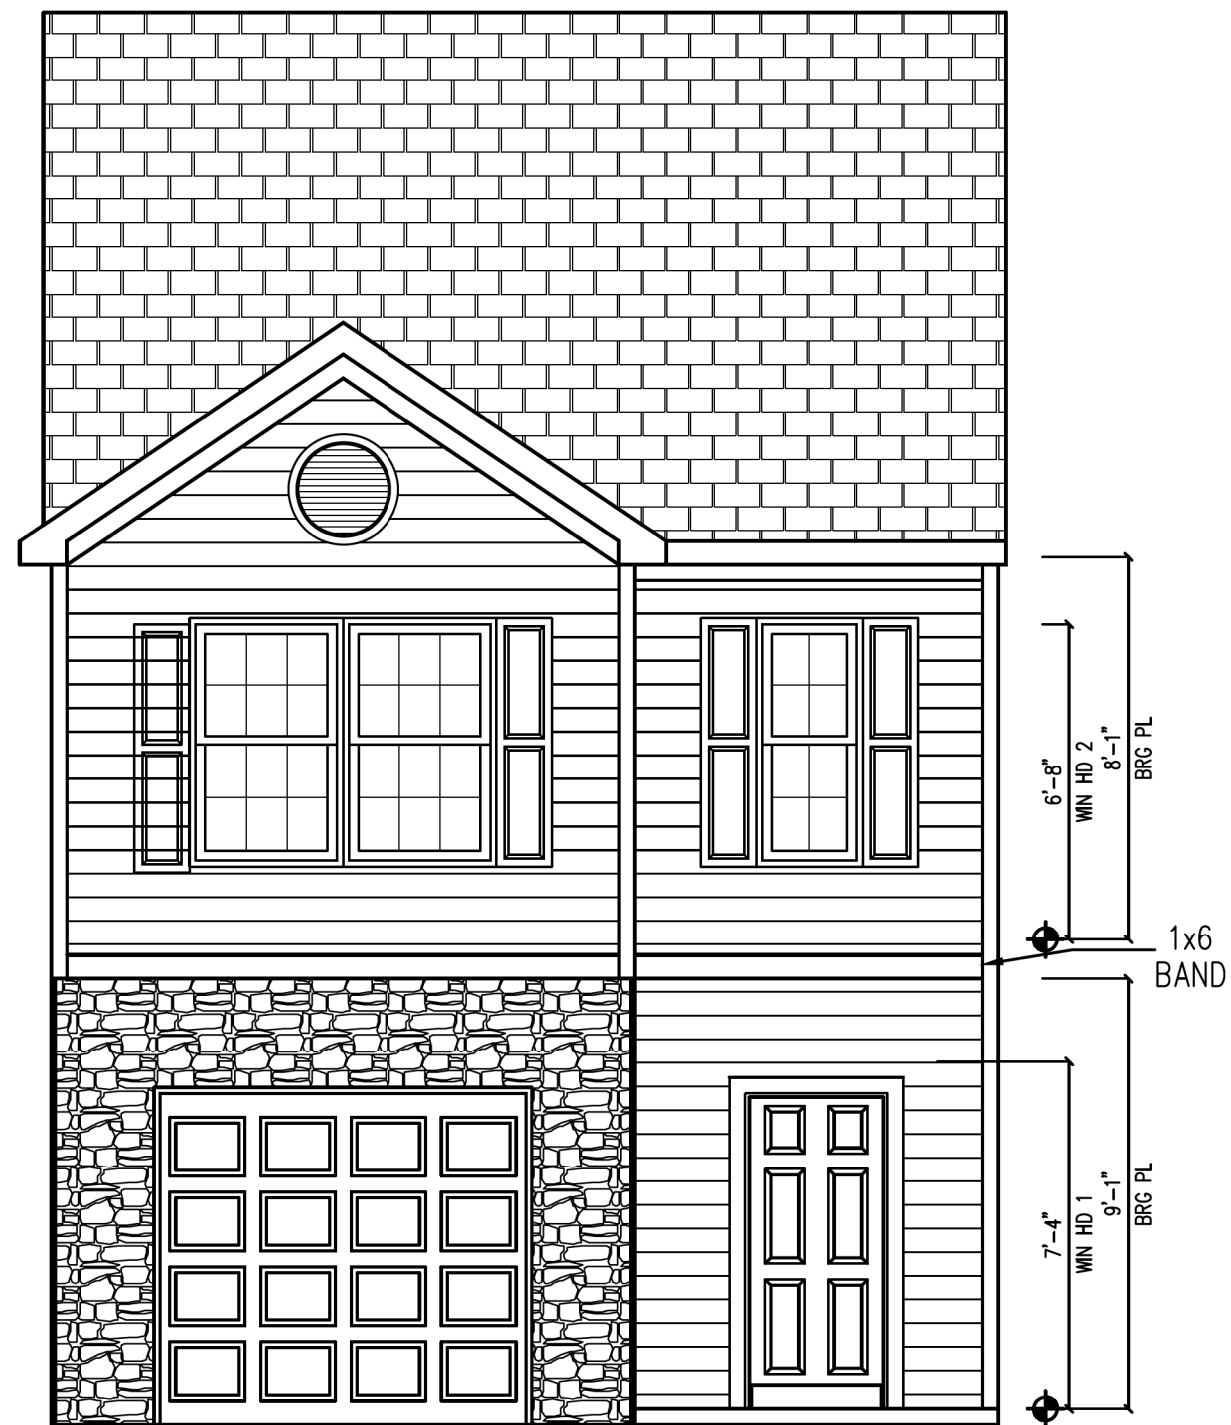


FRONT ELEVATION - C




FRONT ELEVATION - D

18x24 = 1/4" = 1'-0"
11x17 = 1/8" = 1'-0"

 

Newton - 1462

Elevations

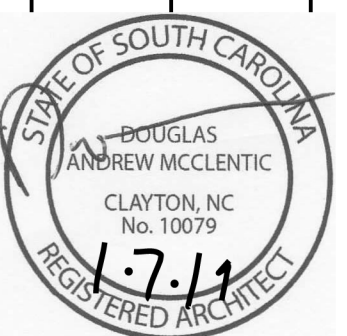


PLAN REV DATE

05/23/2018


PROPERTY OF DR HORTON
NOT TO BE REPRODUCED

DRAWING NUMBER


1A

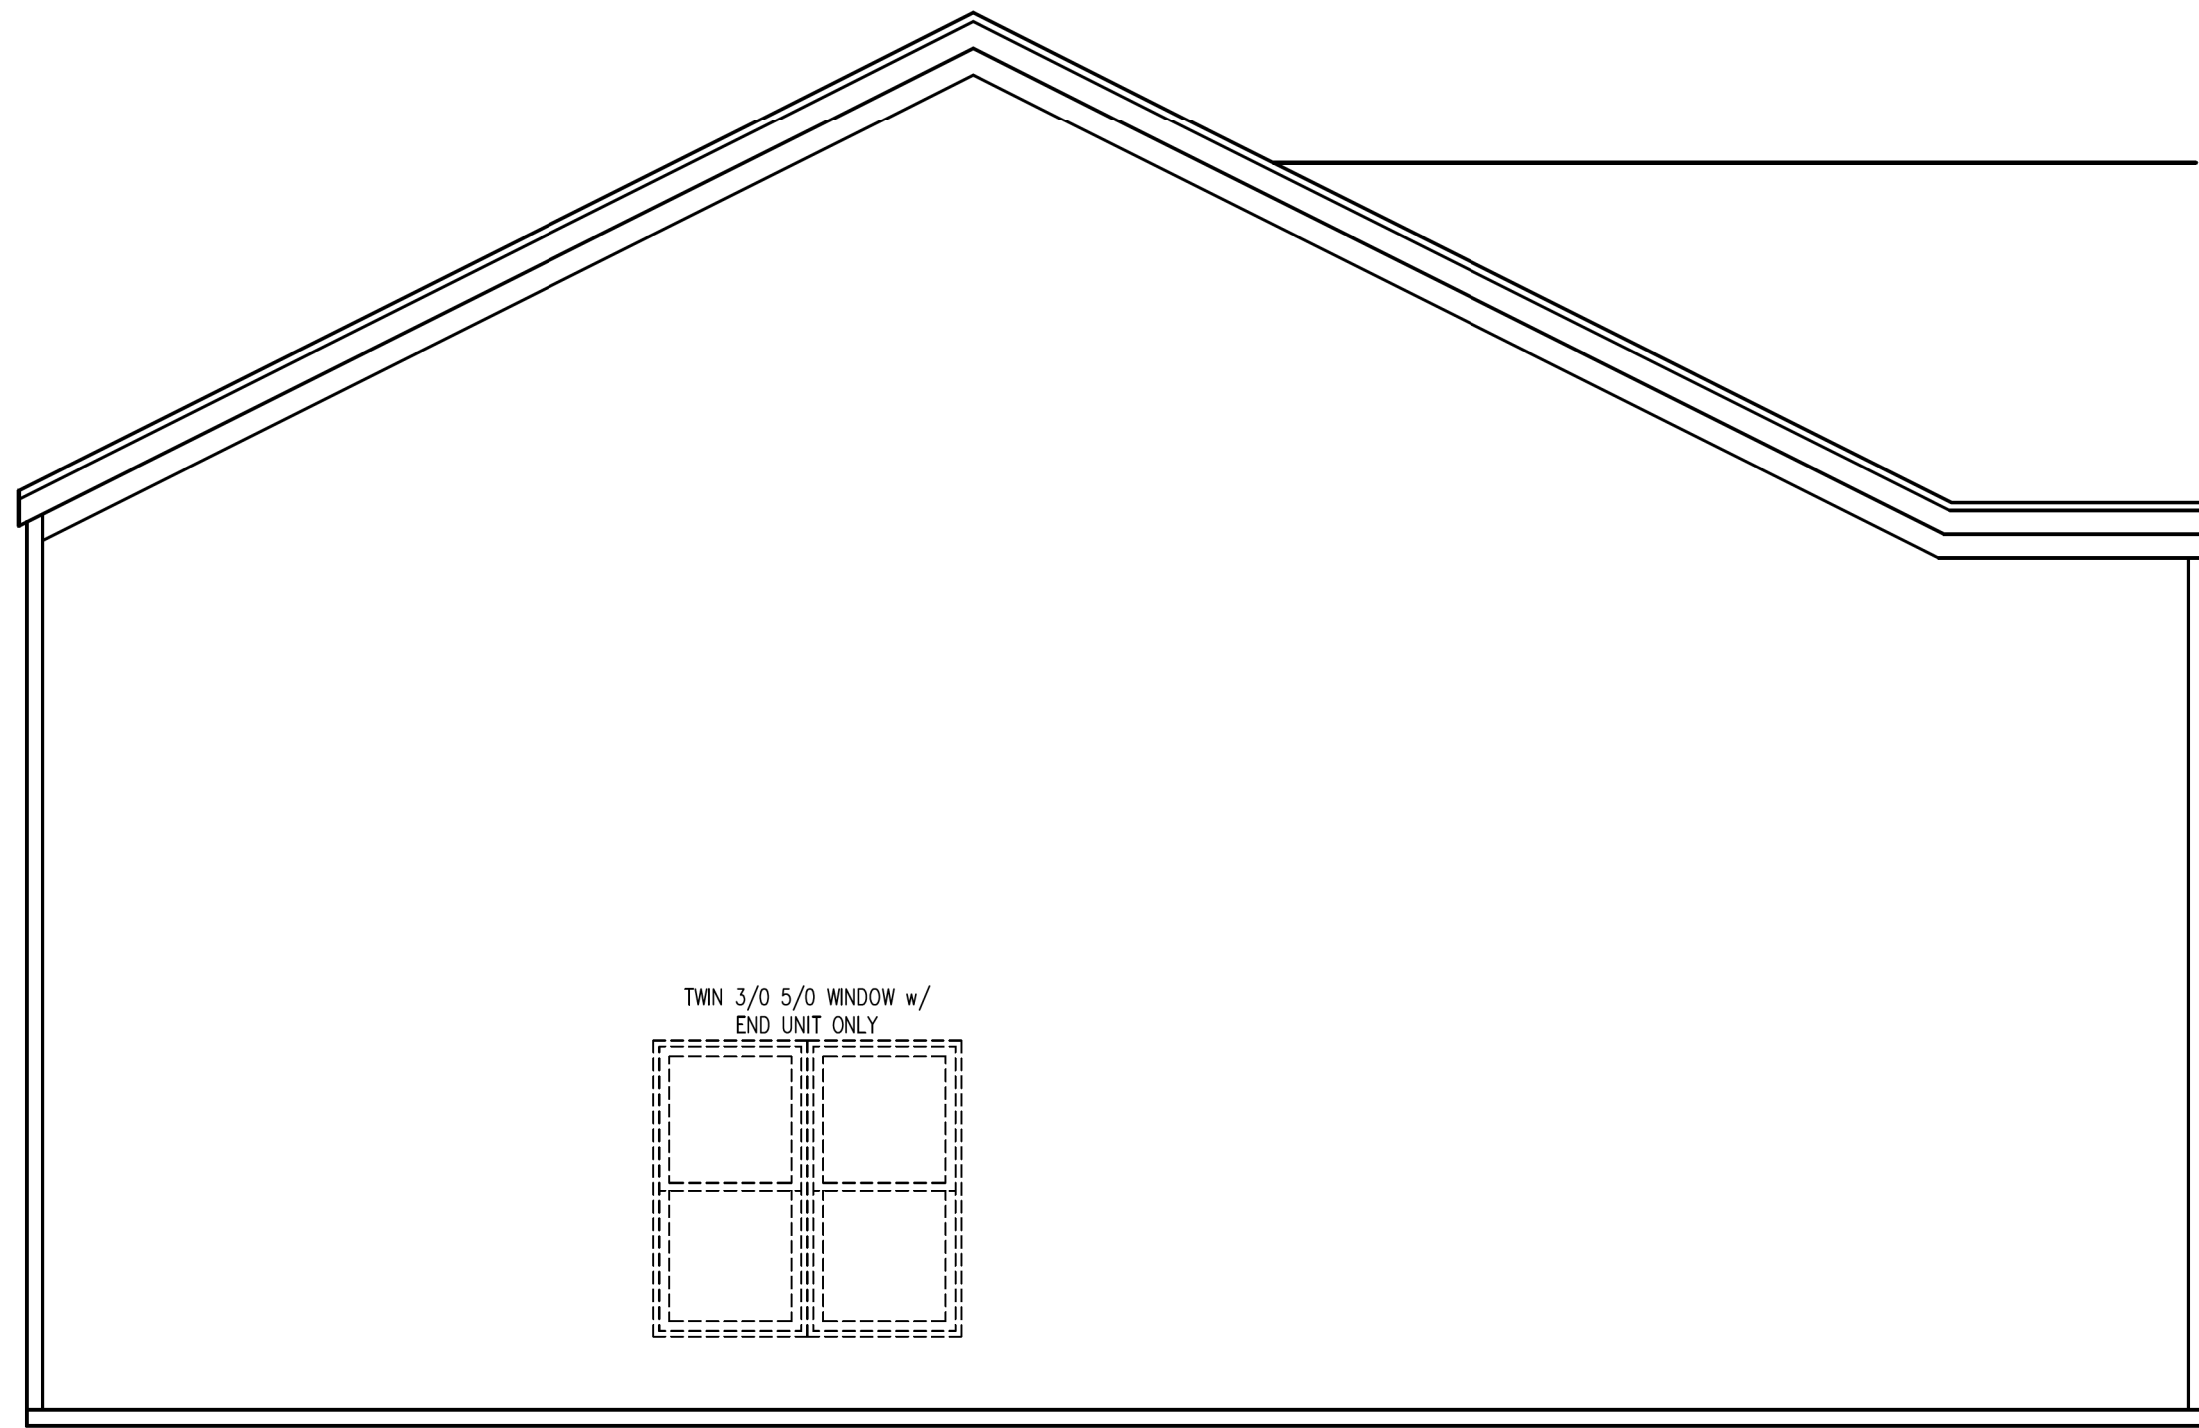

LEFT ELEVATION

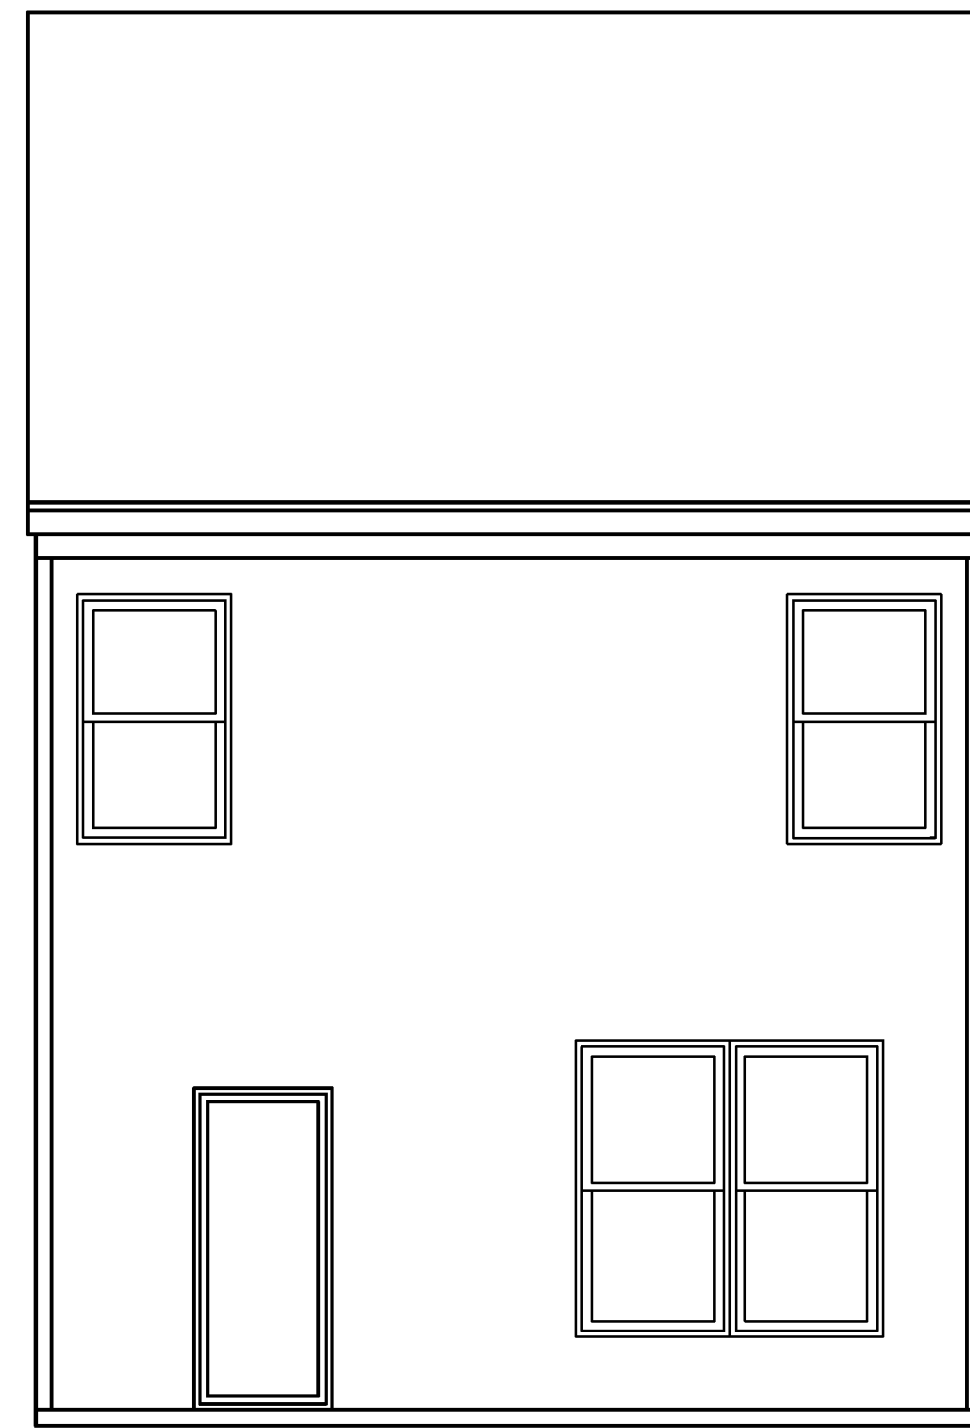


REAR ELEVATION

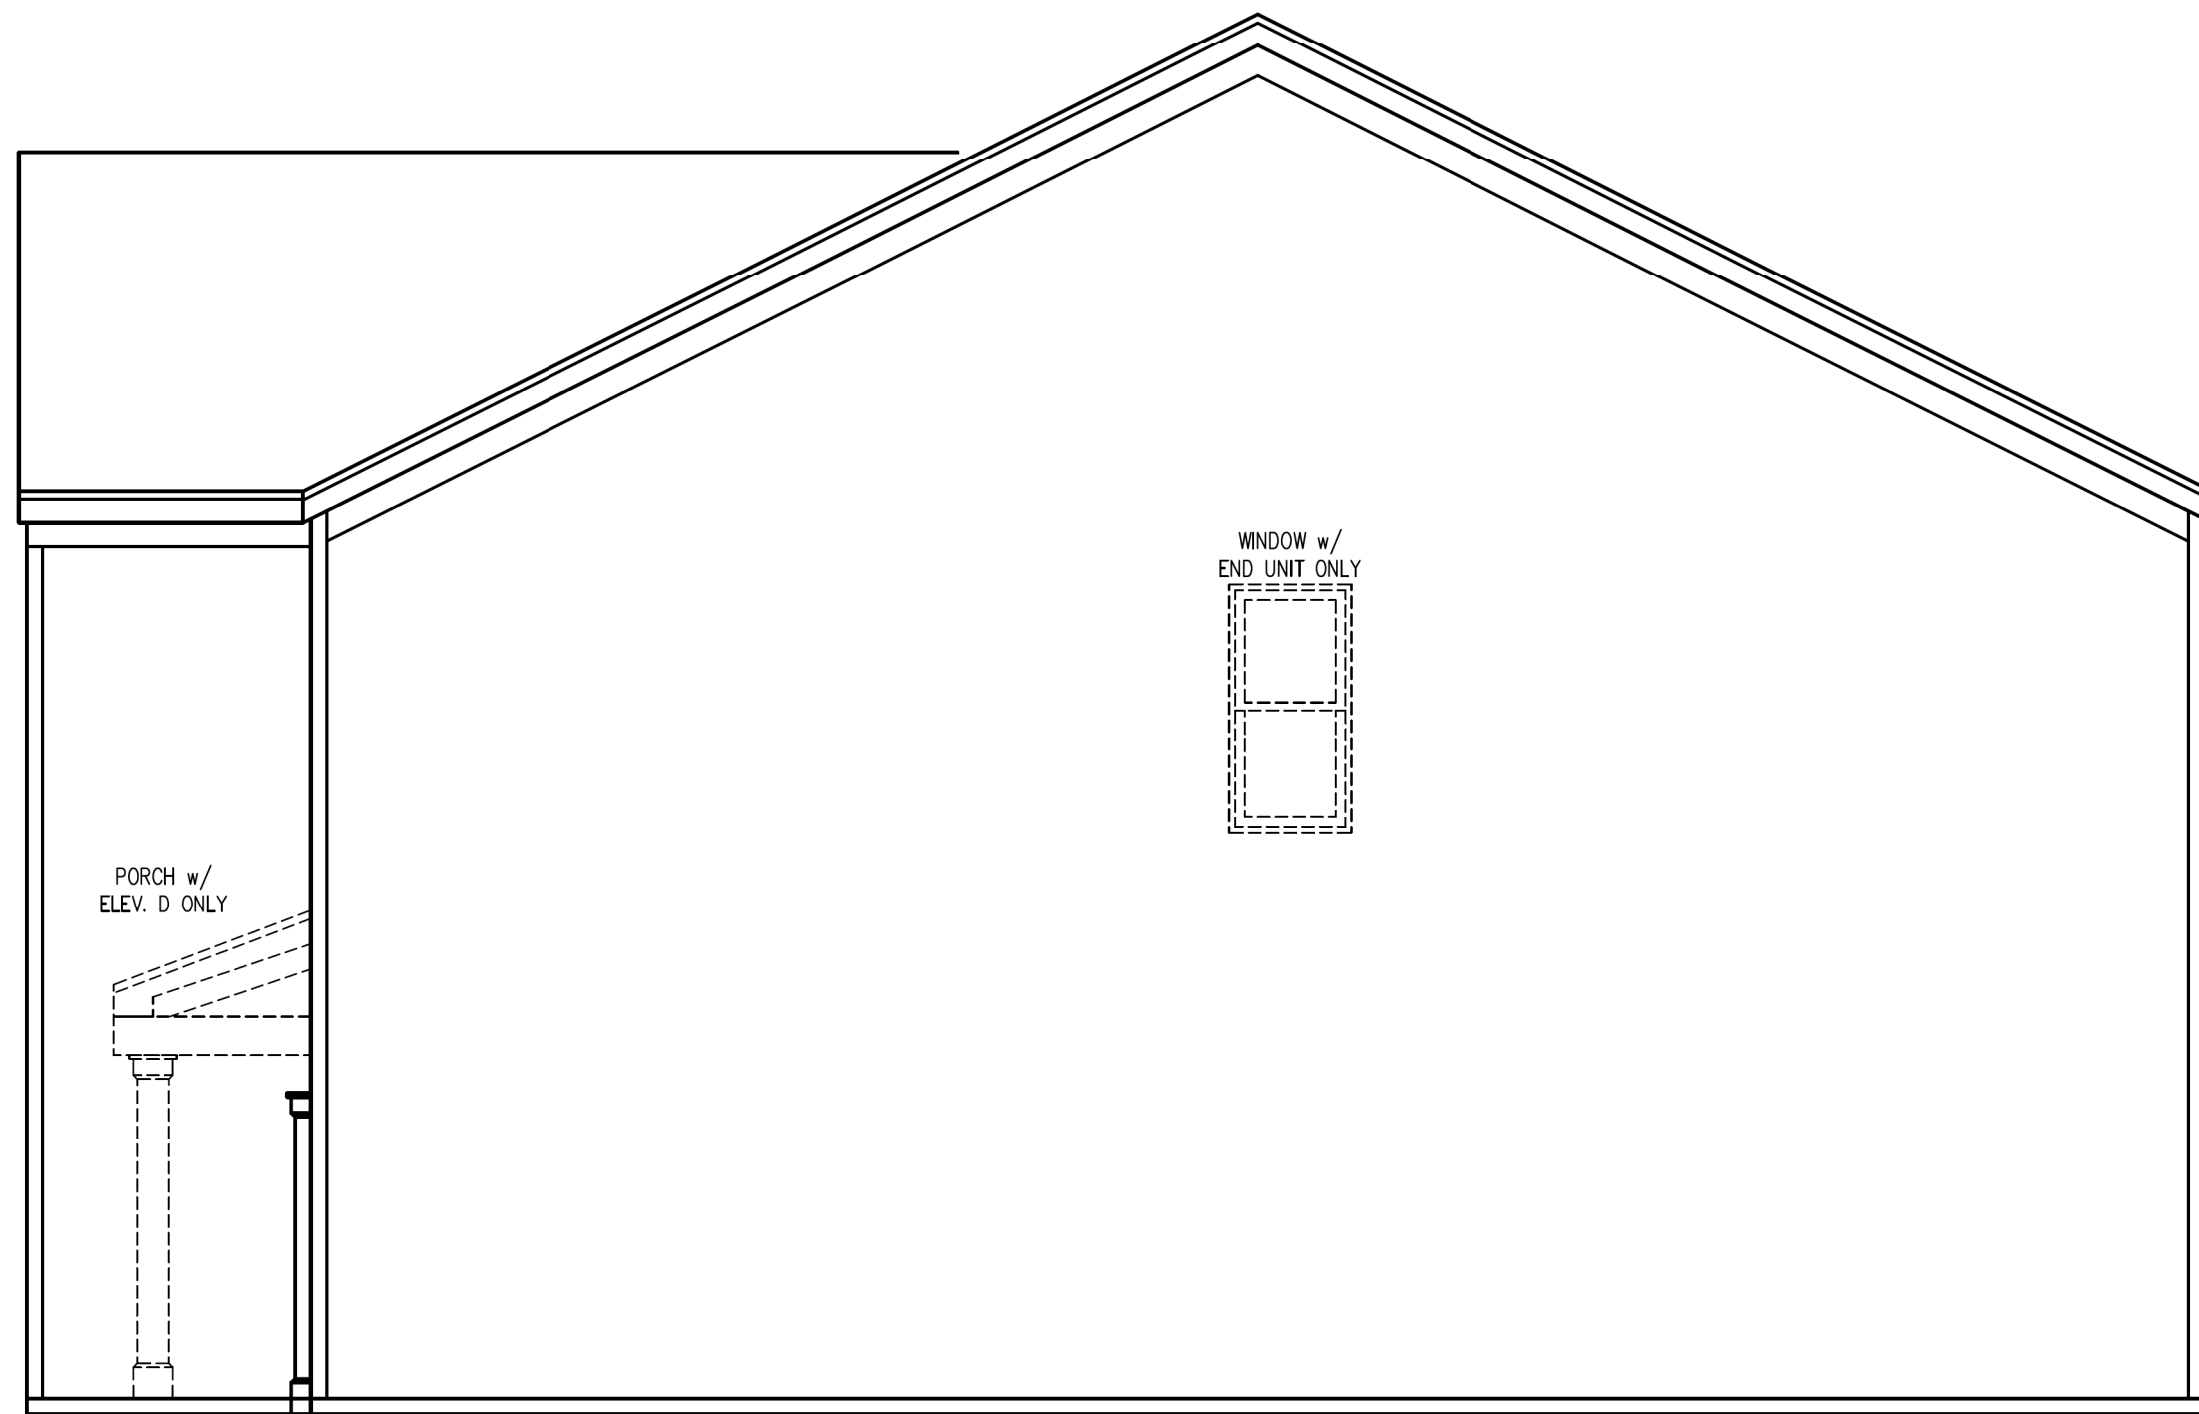

RIGHT ELEVATION



Newton - 1462
Elevations

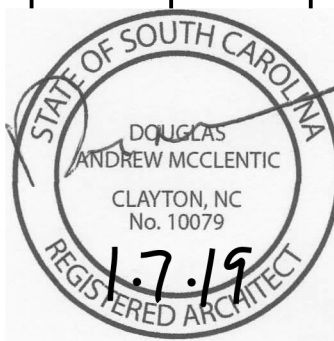

PLAN REV DATE	05/23/2018
---------------	------------

PROPERTY OF DR HORTON
NOT TO BE REPRODUCED

DRAWING NUMBER
2A

18x24 = 1/4"=1'-0"
11x17 = 1/8"=1'-0"