



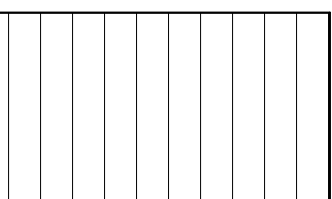
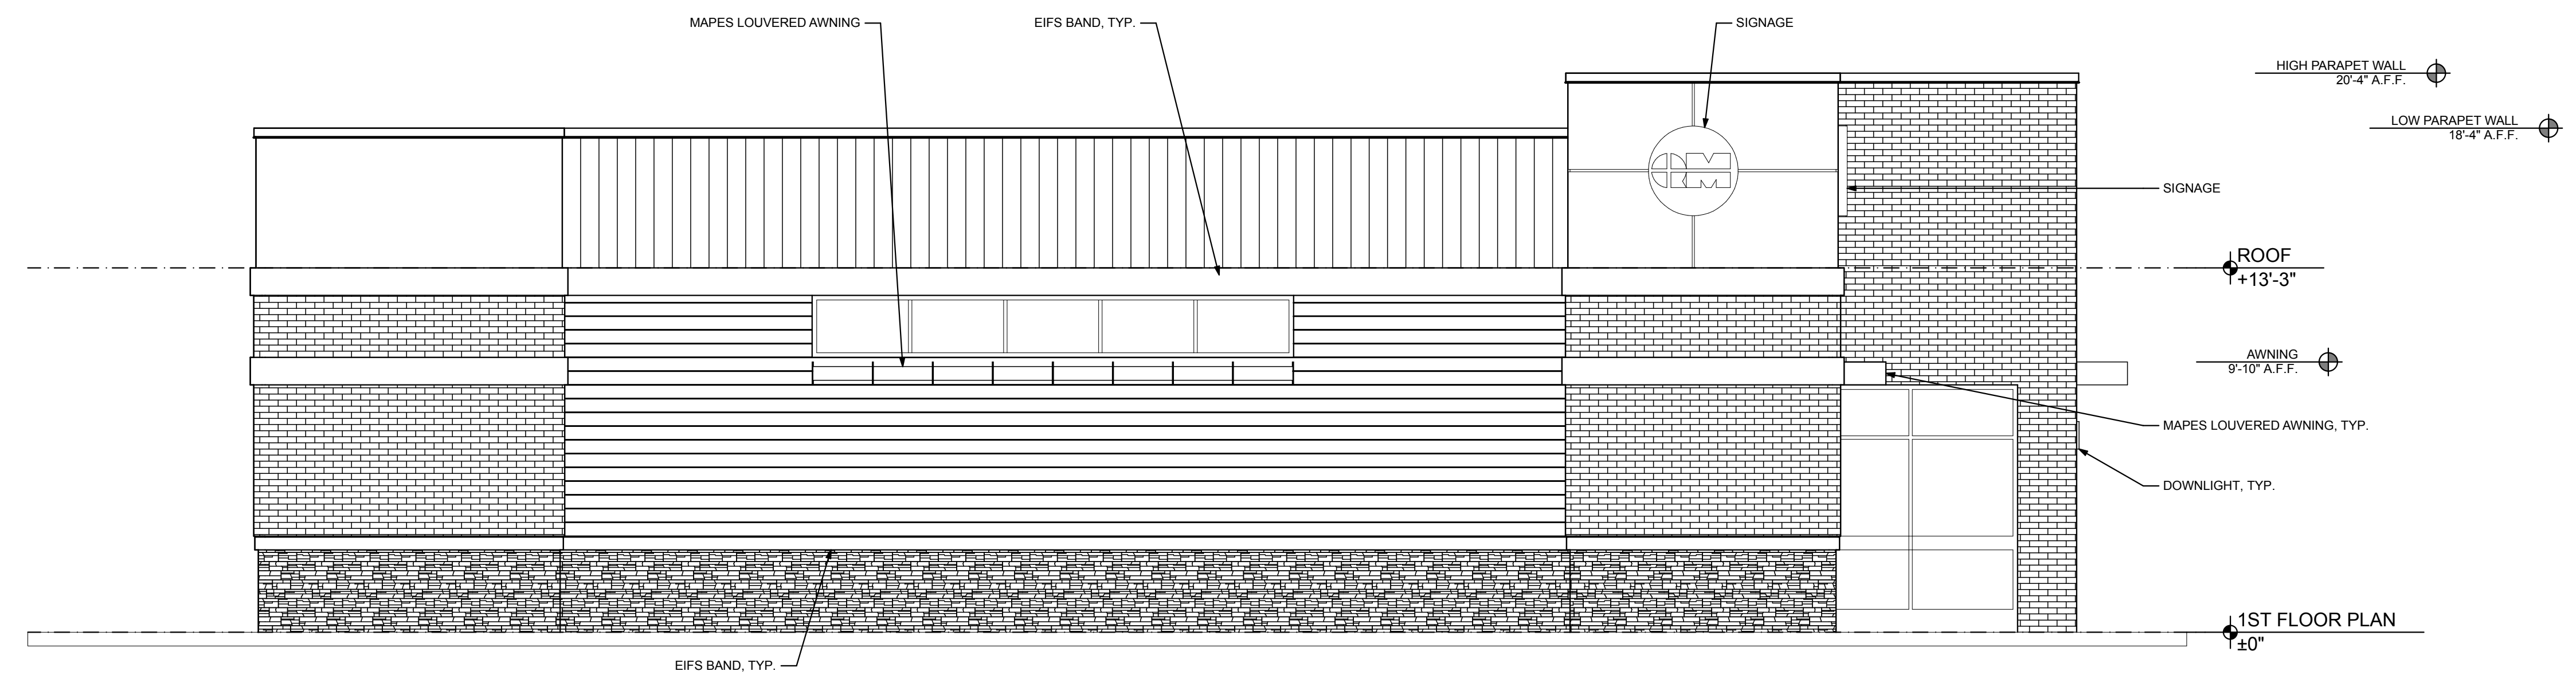


1 WEST ELEVATION
 A3.2 SCALE: 1/4" = 1'-0"

EXTERIOR MATERIAL LEGEND

-  (B1) ELDORADO STONE
-  (P1) HARDY BOARD SIDING
-  (P2) BRICK
TAYLOR CLAY PRODUCTS, INC.
STYLE: WIRECUT
-  (P3) EIFS
-  (P4) METAL SIDING
PREFINISHED, RED

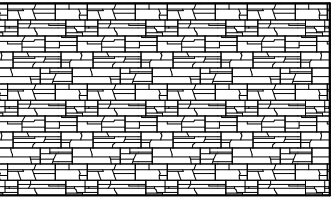 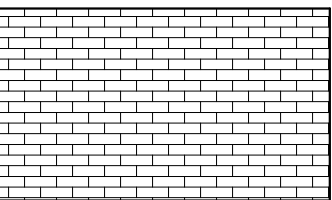

2 SOUTH ELEVATION
 A3.2 SCALE: 1/4" = 1'-0"

ALL CONTRACTORS AND SUB-CONTRACTORS
 SUBMITTING BIDS ON THIS PROJECT SHALL BE
 REQUIRED TO RECEIVE THE ENTIRE SET OF
 DRAWINGS. BROKEN SETS ARE NOT ALLOWED
 FOR BIDDING PROJECTS.
 UNDER NO CIRCUMSTANCES ARE THE DRAWINGS
 TO BE SCALED !!

REVISIONS	DATE	BY

DRAWN BY AJB	APPROVED RWH
PROJ. # 19027	DATE 08/28/19

1ST FLOOR PLAN
 ±0"


QUALITY FIRST

isom ham
 DESIGN GROUP, PA
 Architecture · Planning
 1309 Collegiate Drive Wilkesboro, NC 28697 www.isomham.com

ELEVATIONS
 NORTH CAROLINA
 KERNERSVILLE
 QUALITY MART UNION CROSS



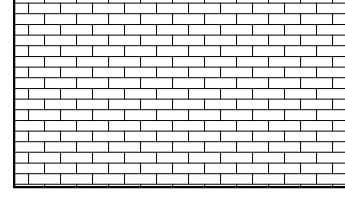

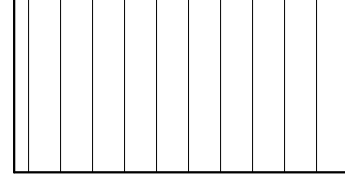
SHEET
A3.2


NOT RELEASED FOR CONSTRUCTION

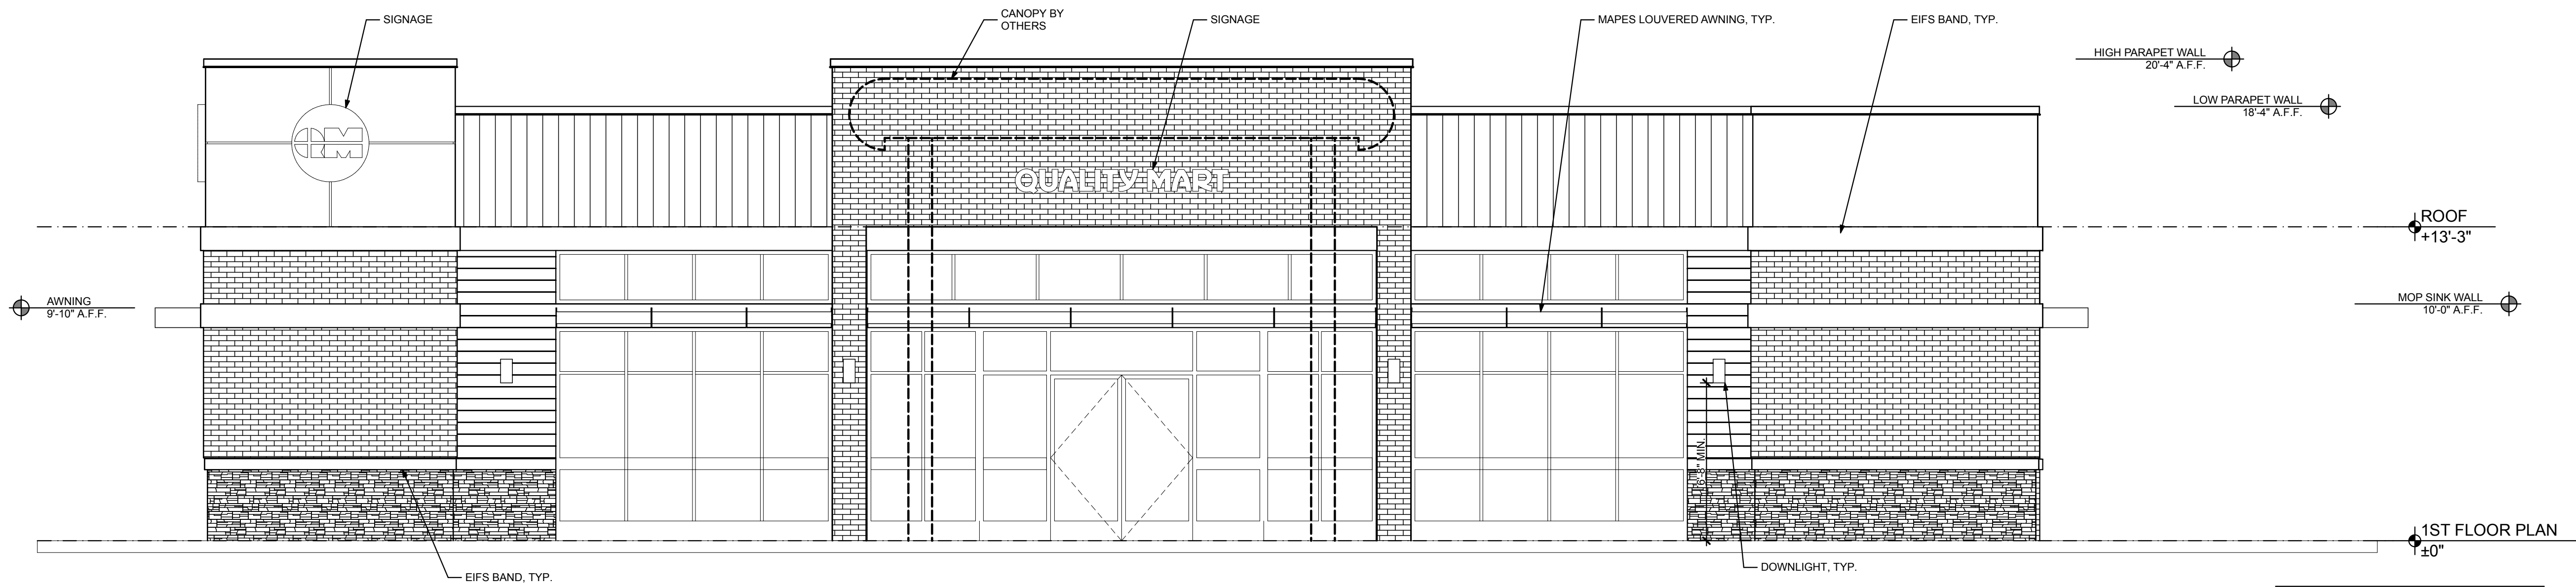

1 EAST ELEVATION
 A3.1 SCALE: 1/4" = 1'-0"

EXTERIOR MATERIAL LEGEND

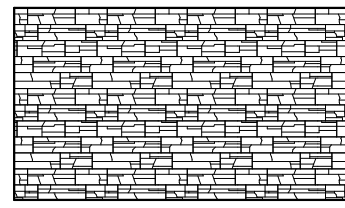-  (B1) ELDORADO STONE
-  (P1) HARDY BOARD SIDING
-  (B2) BRICK TAYLOR CLAY PRODUCTS, INC. STYLE: WIRECUT
-  (P3) EIFS
-  (P4) METAL SIDING PREFINISHED- RED

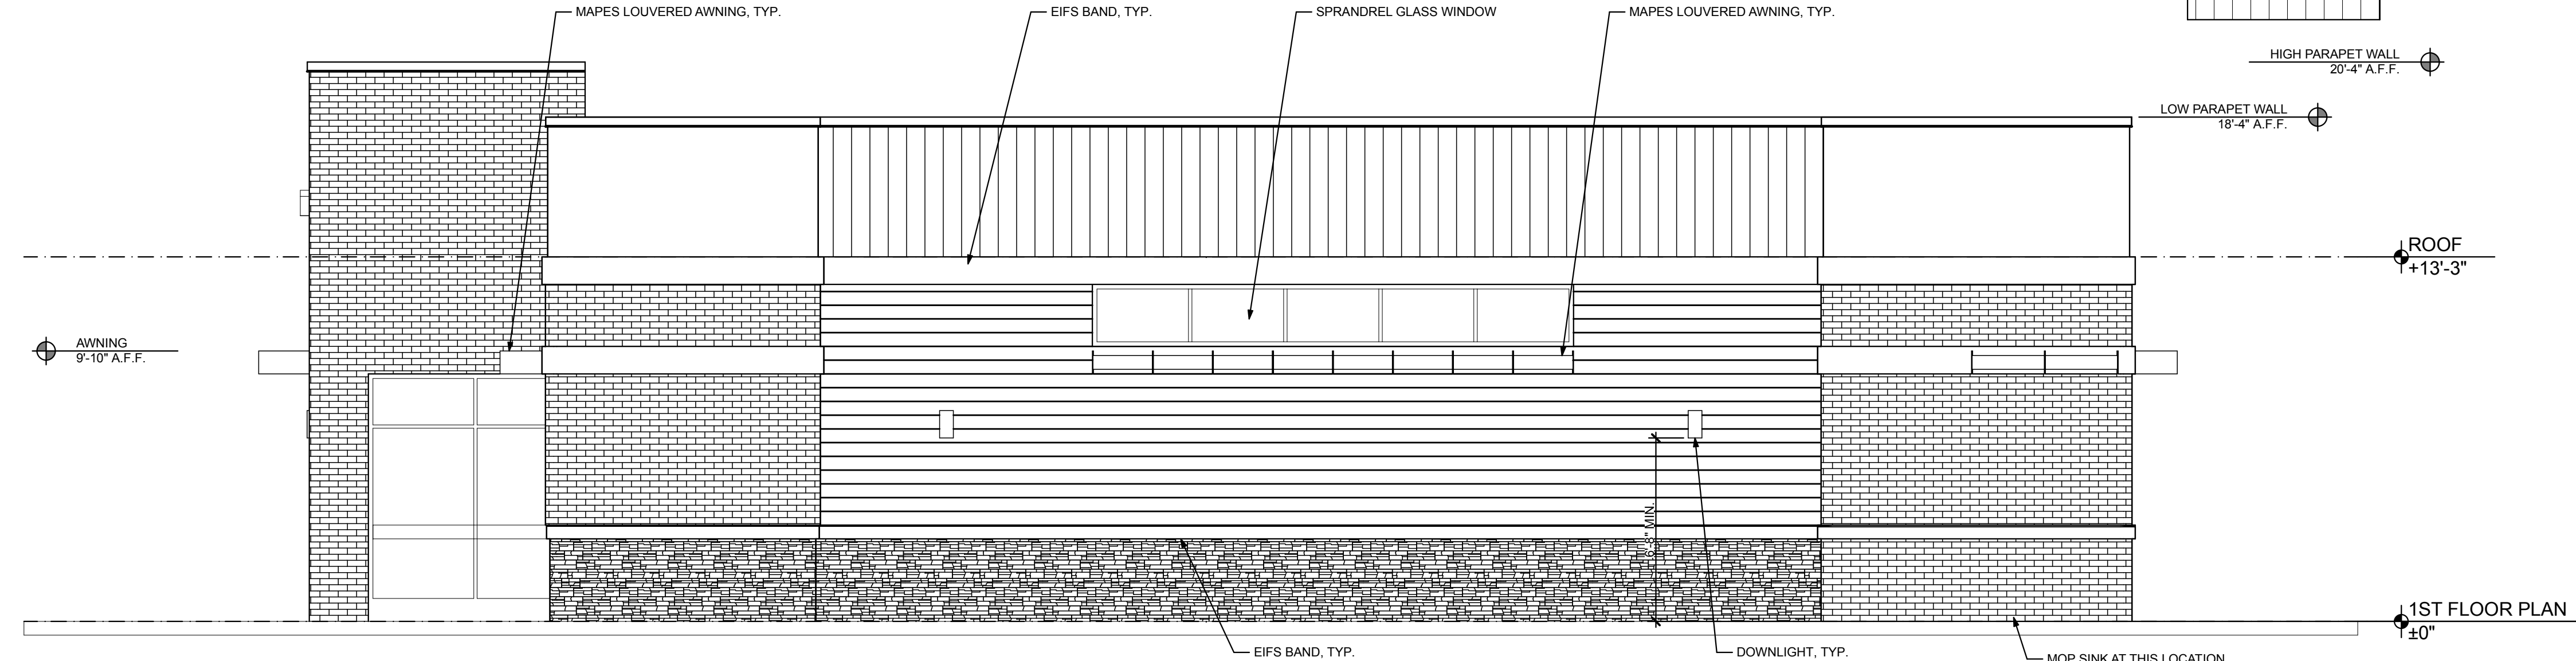

2 NORTH ELEVATION
 A3.1 SCALE: 1/4" = 1'-0"

BY	
REVISIONS	
DATE	
DRAWN BY	APPROVED
AJB	RWH
PROJ. #	DATE
19027	08/29/19

QUALITY FIRST

isomham
 DESIGN GROUP, PA
 Architecture · Planning
 1309 Collegiate Drive Wilkesboro, NC 28697 www.isomham.com

NORTH CAROLINA

ELEVATIONS


QUALITY MART UNION CROSS

KERNERSVILLE


ALL CONTRACTORS AND SUB-CONTRACTORS SUBMITTING BIDS ON THIS PROJECT SHALL BE REQUIRED TO RECEIVE THE ENTIRE SET OF DRAWINGS. BROKEN SETS ARE NOT ALLOWED FOR BIDDING PROJECTS.
 UNDER NO CIRCUMSTANCES ARE THE DRAWINGS TO BE SCALED !!

SHEET
A3.1


NOT RELEASED FOR CONSTRUCTION

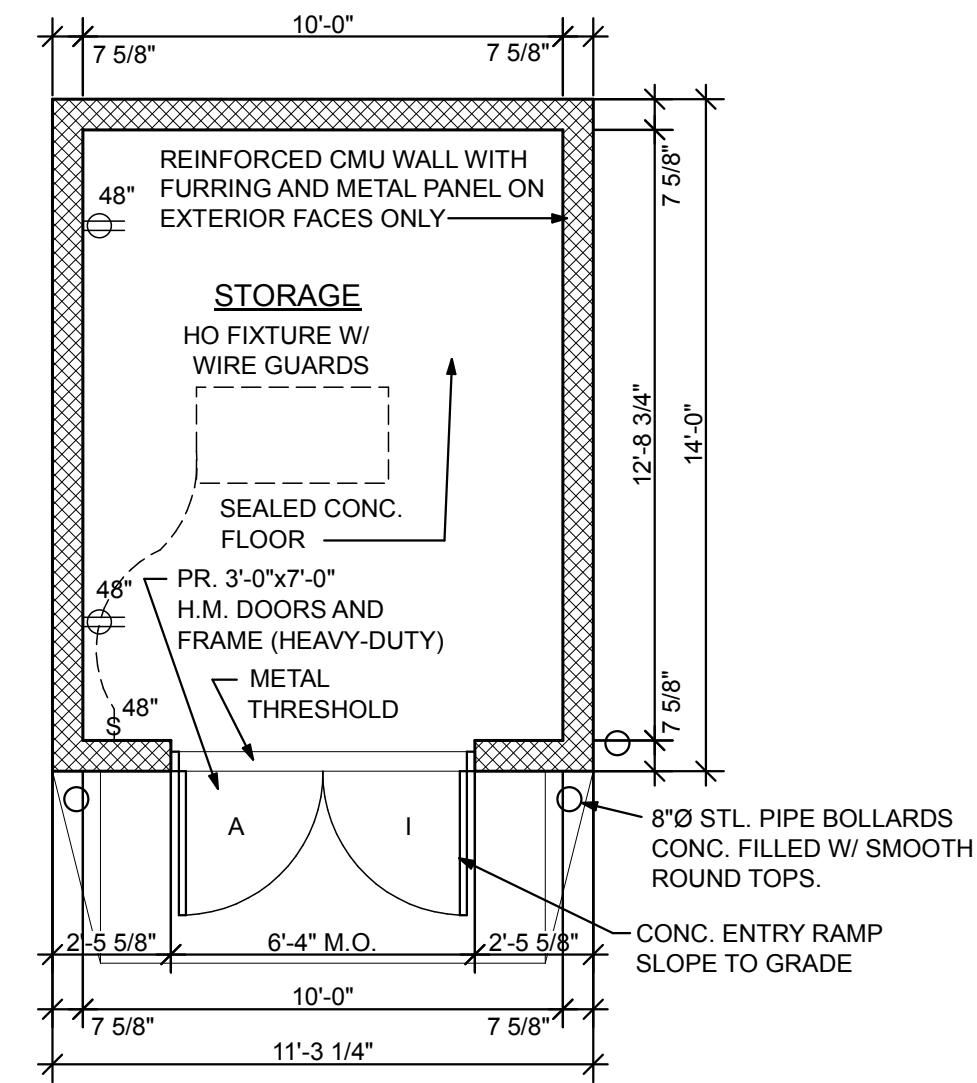

1 STORAGE PLAN
A10 1/4"=1'-0"

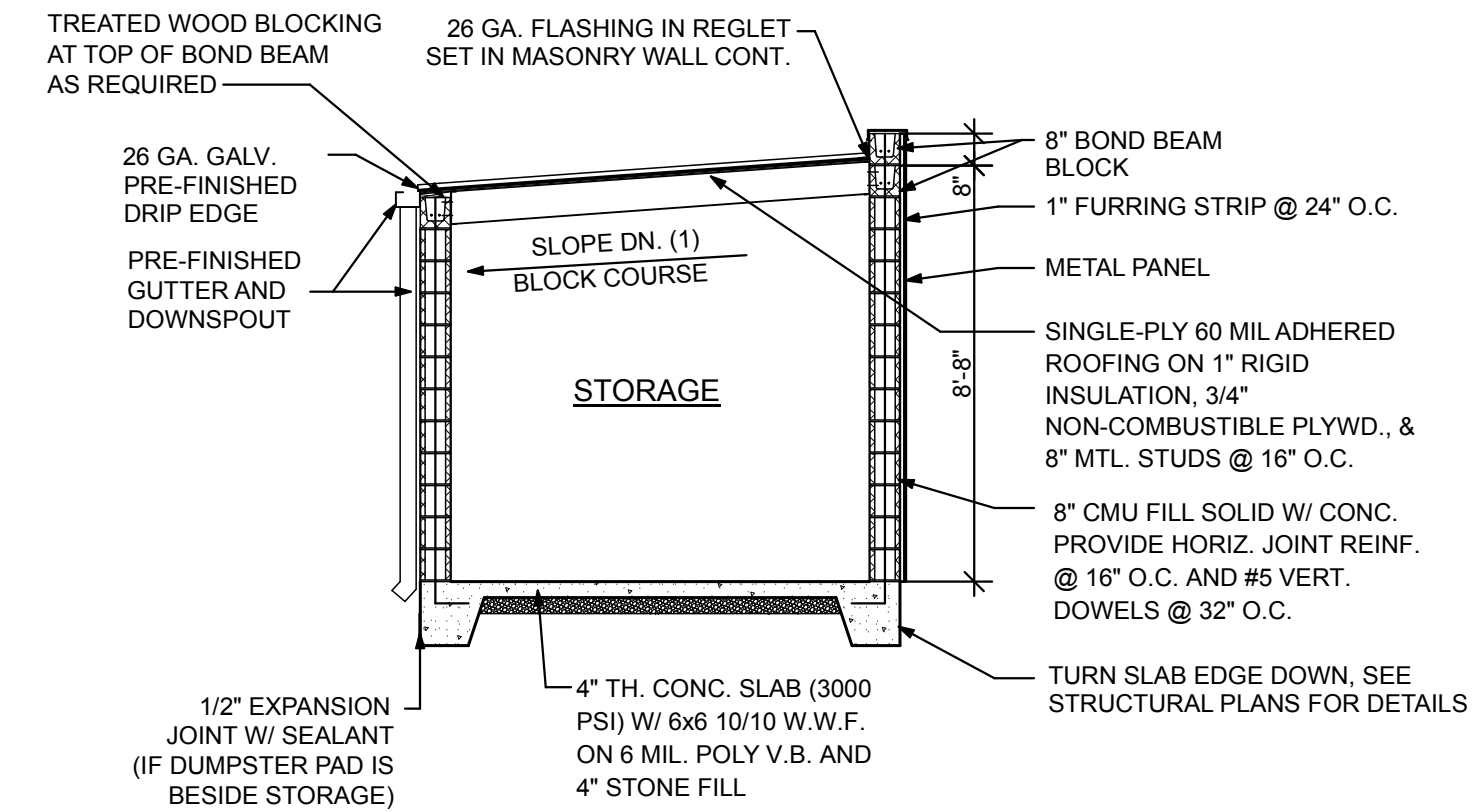

2 STORAGE SECTION
A10 1/4"=1'-0"

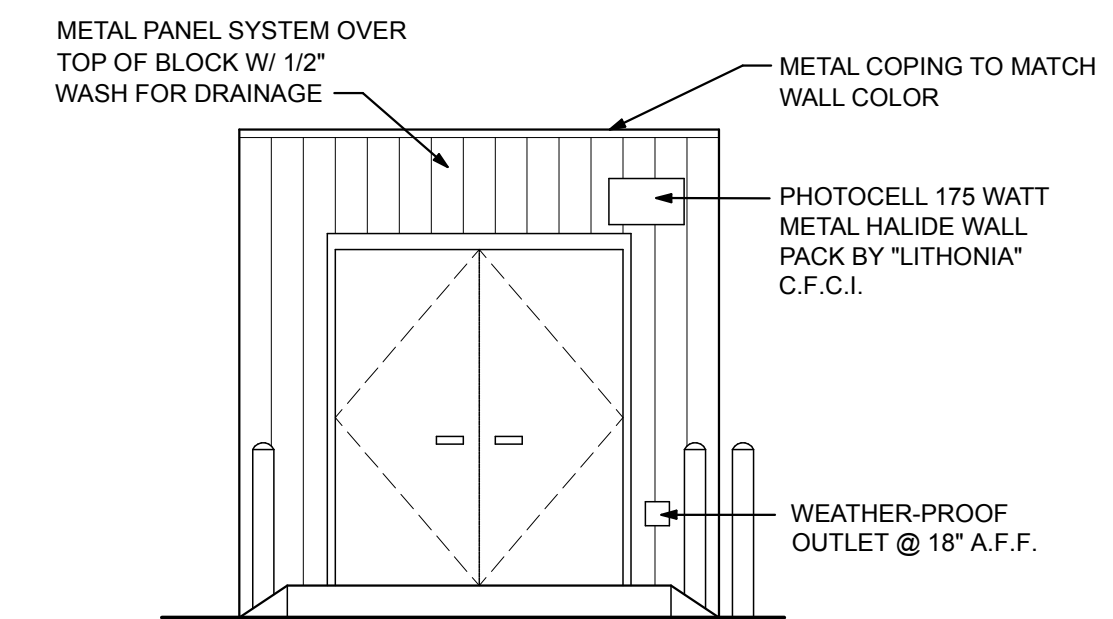

3 STORAGE ELEVATION
A10 1/4"=1'-0"

DATE	REVISIONS	BY

DRAWN BY AJB	APPROVED RWH
PROJ. # 19027	DATE 08/29/19

QUALITY FIRST

isomham
DESIGN GROUP, PA
Architecture · Planning
1309 Collegiate Drive Wilkesboro, NC 28697 www.isomham.com

NORTH CAROLINA

DUMPSTER DETAILS

QUALITY MART UNION CROSS

KERNERSVILLE

ALL CONTRACTORS AND SUB-CONTRACTORS SUBMITTING BIDS ON THIS PROJECT SHALL BE REQUIRED TO RECEIVE THE ENTIRE SET OF DRAWINGS. BROKEN SETS ARE NOT ALLOWED FOR BIDDING PROJECTS.
UNDER NO CIRCUMSTANCES ARE THE DRAWINGS TO BE SCALED !!

SHEET
A10

NOT RELEASED FOR CONSTRUCTION

