



1 **FRONT ELEVATION**
TYPE 1 BUILDING



1

FRONT ELEVATION


TYPE 2 BUILDING



1

FRONT ELEVATION

TYPE 3 BUILDING

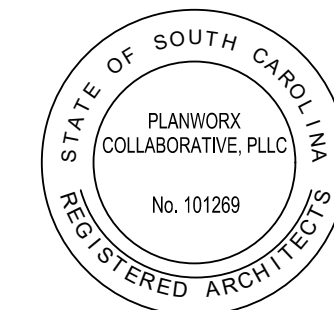

ParkStone at Indian Land Apartments
The Widewaters Group
Indian Land, SC



PROGRESS DATE:	11/01/19	DESCRIPTION
ISSUE DATE:		
REVISIONS NUMBER	DATE	INITIALS
1		
2		
3		
4		
5		
6		
7		
8		
9		
10		

PROJECT NO: 006718



DRAWN BY: TH/BB

CHECKED BY: MM/JK/RW


SHEET TITLE: Garage Type 1 Elevations

SHEET NUMBER:

A3.11

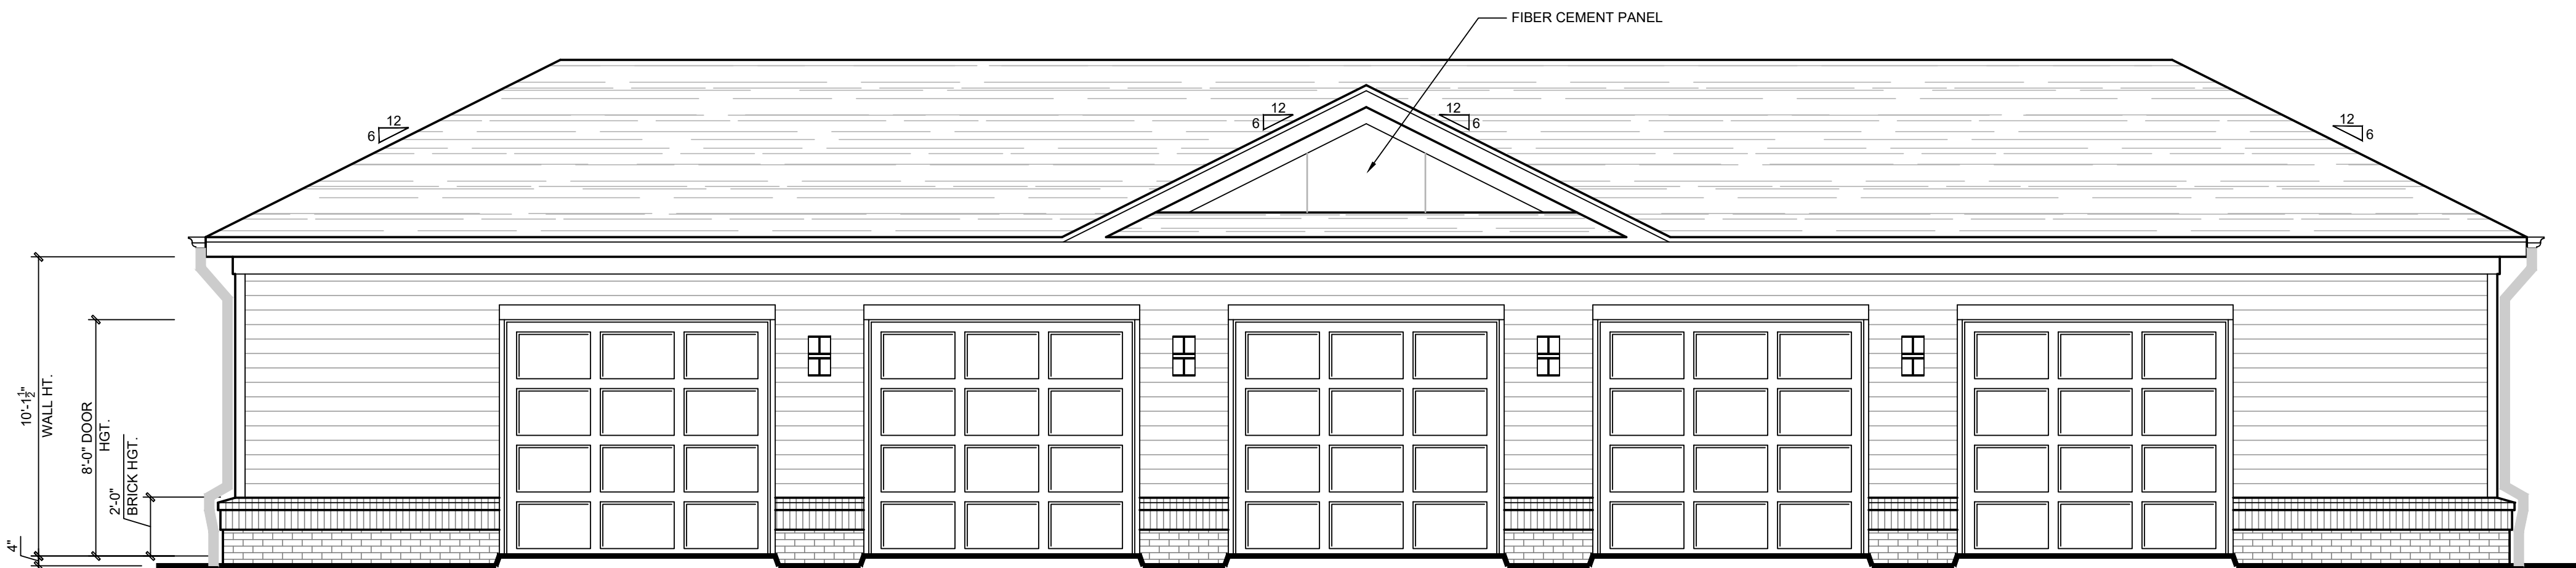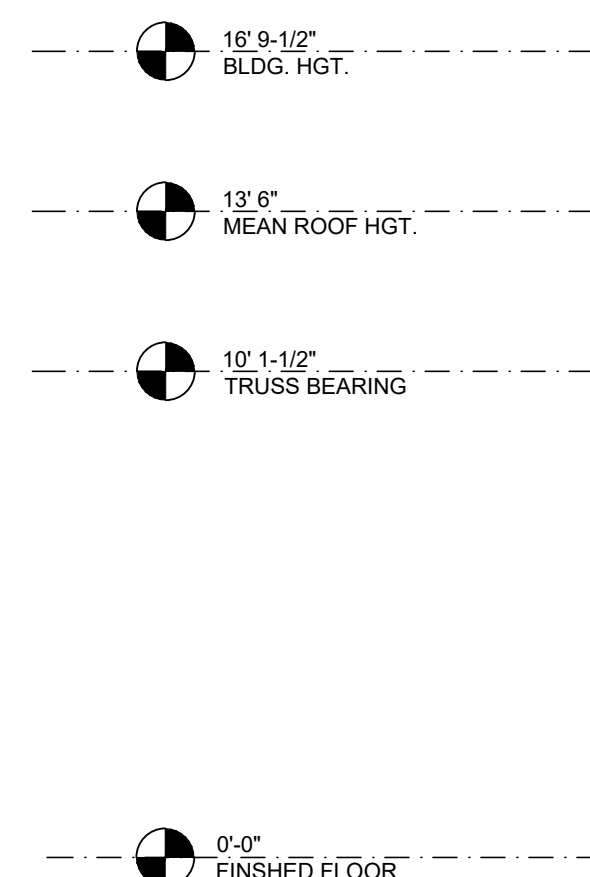


1 FRONT ELEVATION - GARAGE TYPE 1
Scale: 1/4" = 1'-0"

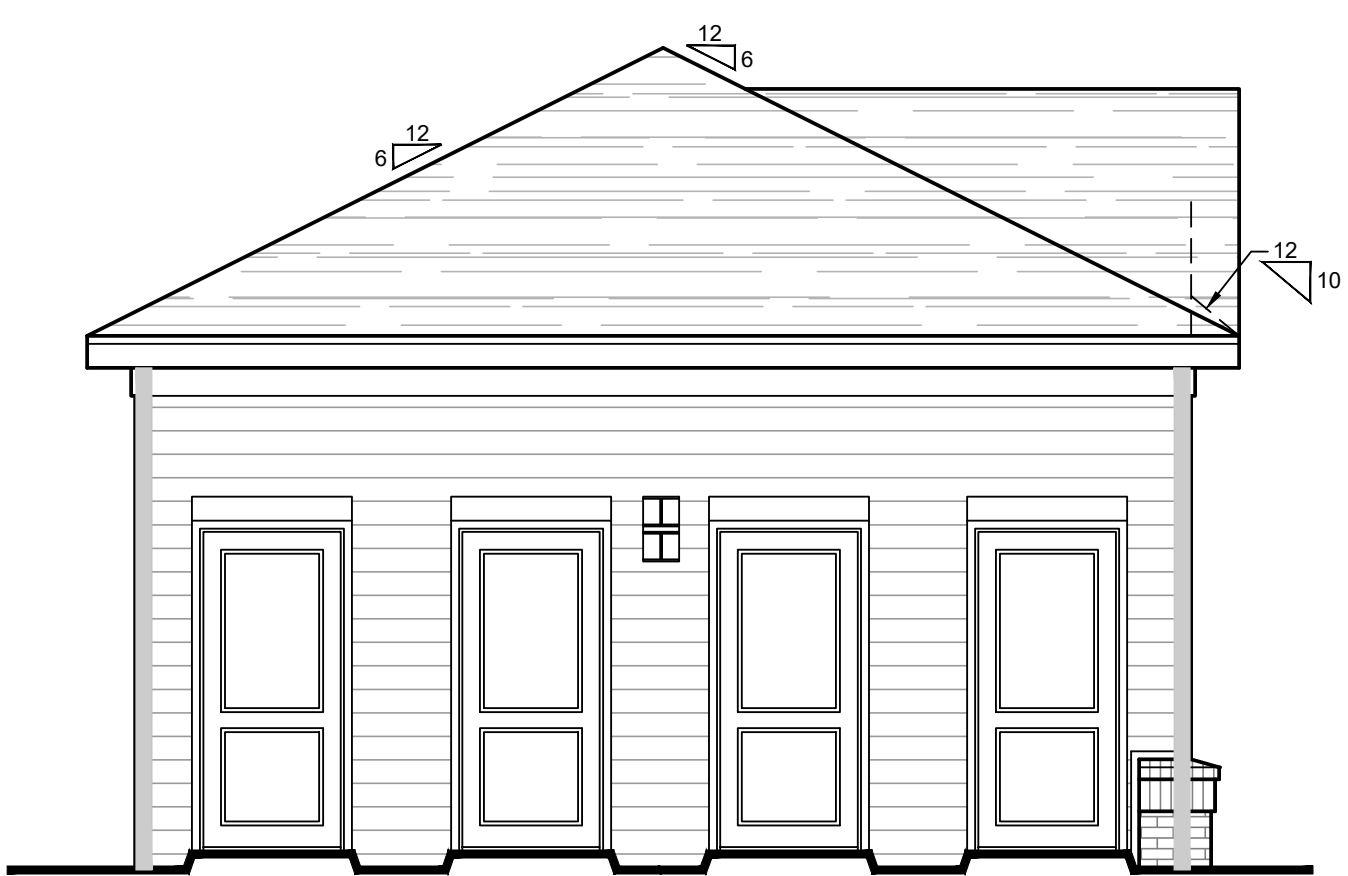

ARCHITECTURAL PLANS
EXTERIOR MATERIALS

- = ASPHALT SHINGLE ROOF
- = FIBER CEMENT PLANK SIDING
- = BRICK VENEER
- = ROWLOCK/SOLDIER

2 TYPICAL SIDE ELEVATION (LEFT SIDE SHOWN) - GARAGE TYPE 1
Scale: 1/4" = 1'-0"

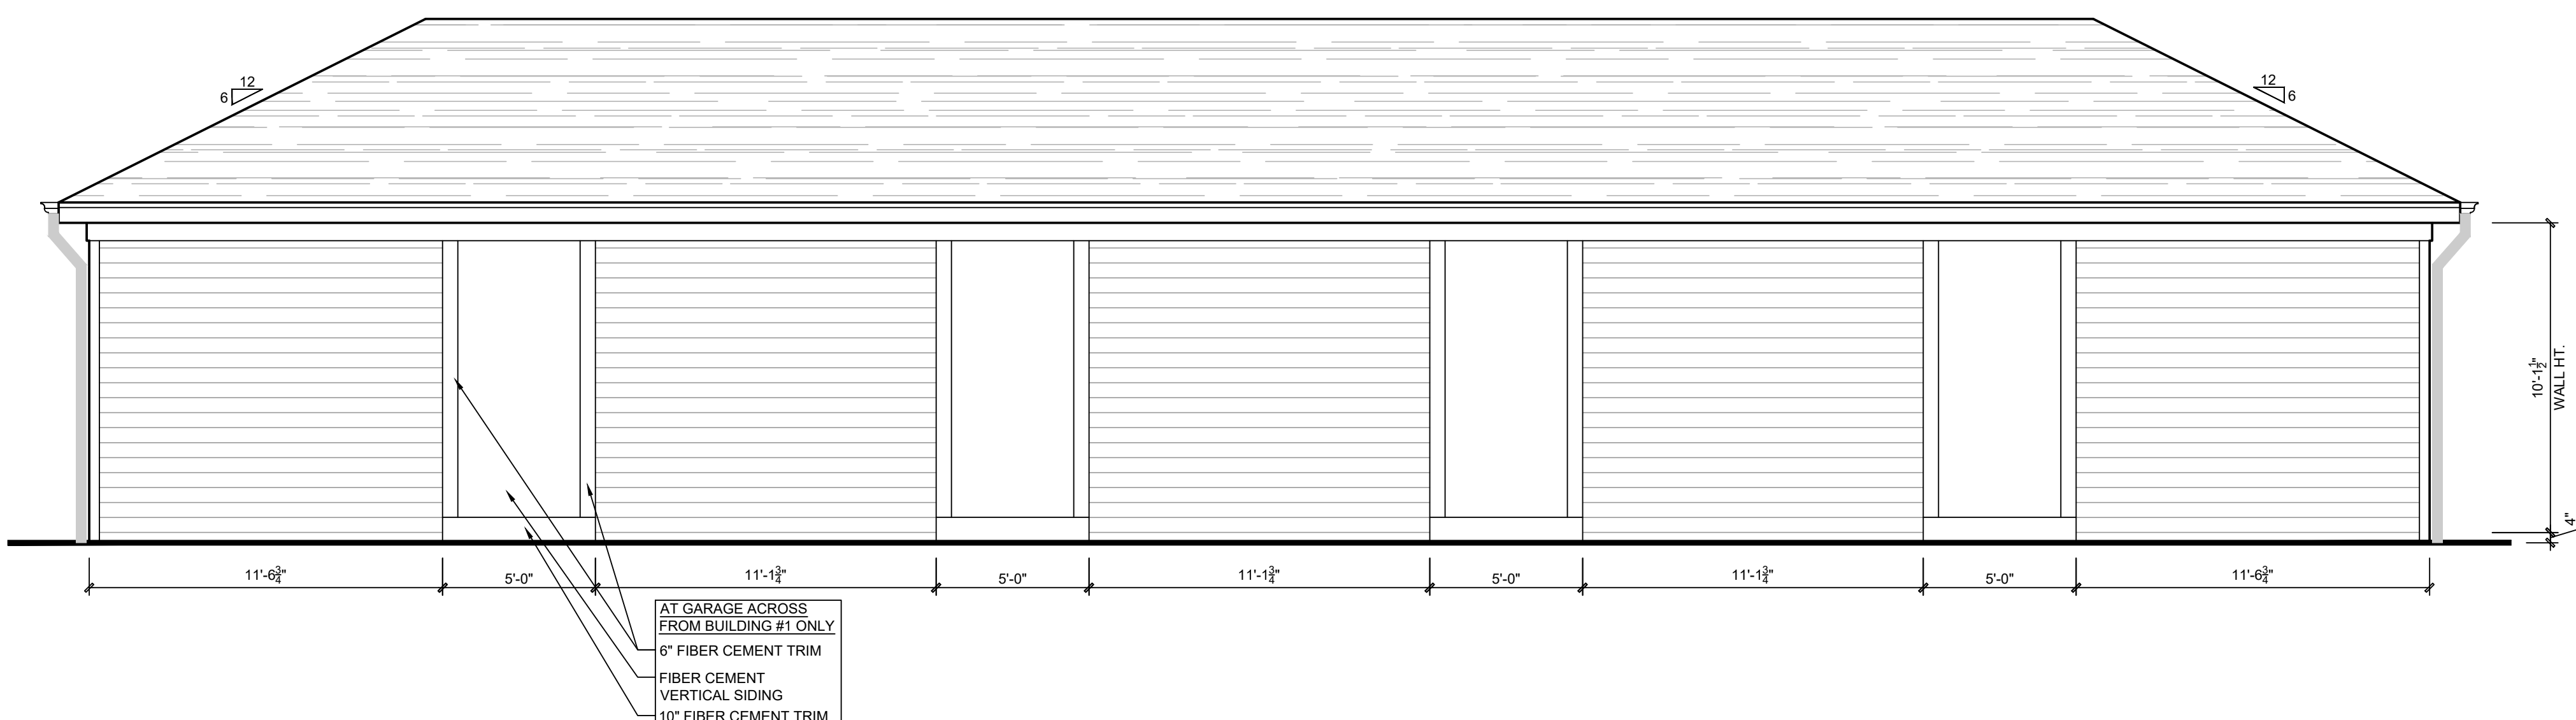

3 REAR ELEVATION - GARAGE TYPE 1
Scale: 1/4" = 1'-0"

1. All drawings are to be coordinated with all site information by owner and contractor, and applicable codes. 2. Contractor is to notify architect immediately of conditions or items varying from depicted information. 3. Planworx Collaborative, PLLC is not responsible for constructed variations from the information depicted. 4. Planworx Collaborative, PLLC will not assume any liability for expenses associated with errors and omissions on these drawings unless offset by verified construction savings as a result of Planworx Collaborative, PLLC design. 5. Planworx Collaborative, PLLC retains ownership of all of designs depicted and implied herein. 6. Planworx Collaborative, PLLC is not responsible for estimating, maintaining, or regulating construction costs associated with these plans. © Copyright 2019. All rights reserved. Reproduction of this sheet, in whole or in part, is strictly prohibited. Plans may be used once by client. Unauthorized use strictly prohibited. PLANS NOT VALID FOR CONSTRUCTION W/O APPROPRIATE PROFESSIONAL SEALS.