

THE BRIERFIELD II Elevation Matrix

FINAL ELEVATIONS TO BE A BLEND OF ELEVATIONS E-A1 THROUGH E-A5



Elevation E-A1



Elevation E-A2



Elevation E-A3



Elevation E-A4




Elevation E-A5



RIGHT ELEVATION
SCALE: 1/8" = 1'-0"

LOT - 136
BRIERFIELD

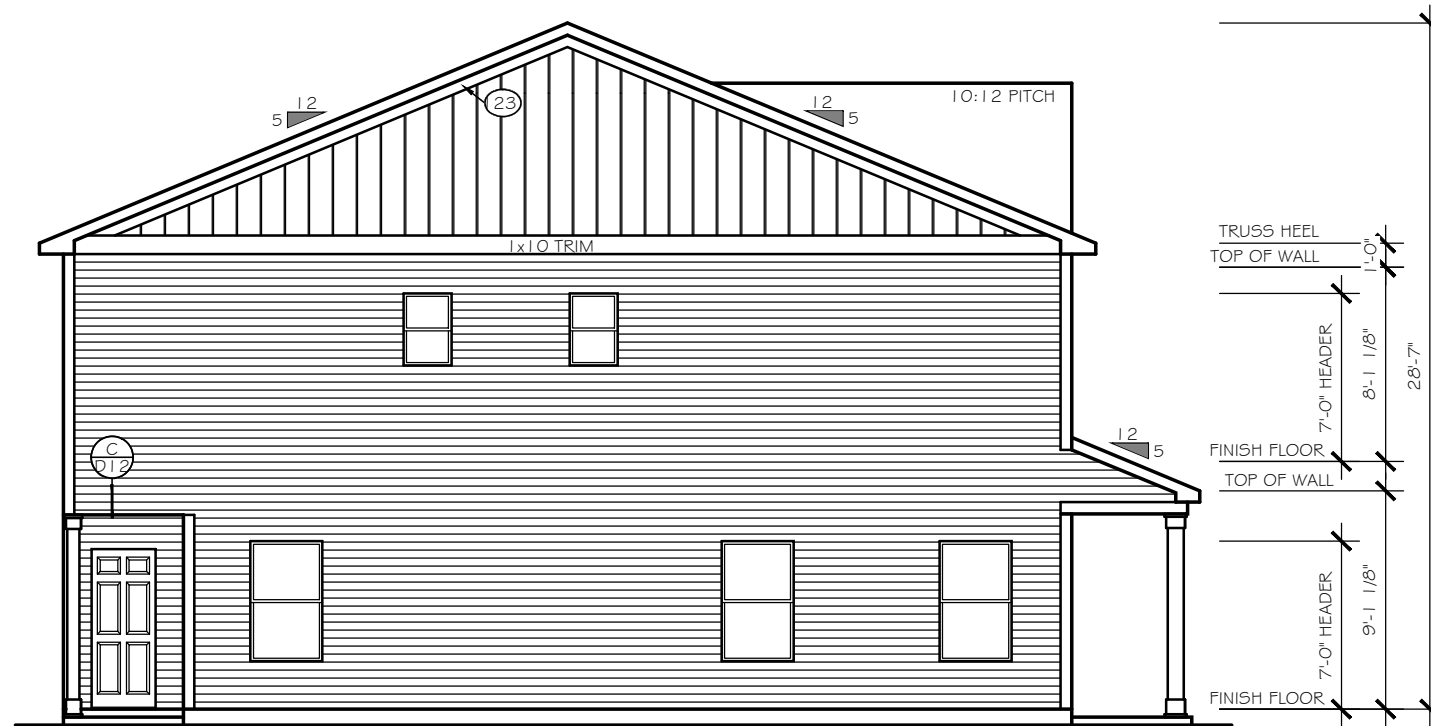

LEFT ELEVATION
SCALE: 1/8" = 1'-0"

LOT - 133
BRIERFIELD

KEY NOTES		ELEVATION CODE	
15	FLASHING	EXTERIOR UNIT	A # B
17	VINYL SHUTTER	INTERIOR UNIT	C, D, E
20	BRICKMOLD TRIM	LAYER 1	SIDING
21	1X4 TRIM BOARD	LAYER 2	BRICK
22	1X6 TRIM BOARD	LAYER 3	STONE
23	1X8 TRIM BOARD	FULL PORCH	P
24	1X10 FRIEZE BOARD	FORWARD	F
31	1-1/2" THICK STONE CAP	BACK	B
32	ROWLOCK SILL		
37	BRICK JACK ARCH		
39	SOLDIER COURSE		
41	PRECAST KEYSTONE		

EXTERIOR MATERIAL LEGEND			
	B-N-B SIDING		STONE
	SHAKE SIDING		METAL ROOF
	HORIZONTAL SIDING		ROOF SHINGLE
	BRICK		SCALLOP SIDING

SEE ROOF FRAMING PLANS FOR OVERHANG DIMENSIONS AND DORMER LOCATIONS

1x4 TRIM WHERE SHOWN AT WINDOWS AND DOORS UNLESS OTHERWISE NOTED

TrueHomes
IT'S ALL ABOUT U
2649 Brekonridge Centre Dr.
Suite 104
Monroe, N.C. 28110
704-271-1191

WYNTREE TOWNHOMES
4 UNIT
WYN 133-136

BRIERFIELD 1260

CABARRUS COUNTY

Copyright True Homes L.L.C. All rights reserved. The duplication, reproduction, copying, sale, rental, licensing, or any other distribution or use of these drawings, any portion thereof, or the plans depicted hereon is strictly prohibited.

PREPARED BY:
Michael

DATE:
6.2.21

SCALE:
AS SHOWN

REVIEWED BY:
Scott

SHEET:
A4.2