

4 BUILDINGS 100 - 800 - RIGHT SIDE ELEVATIONS
1/8" = 1'-0"




3 BUILDINGS 100 - 800 - LEFT SIDE ELEVATIONS
1/8" = 1'-0"



2 BUILDINGS 100 - 800 - REAR ELEVATIONS
1/8" = 1'-0"




1 BUILDINGS 100 - 800 - FRONT ELEVATIONS (PARKING LOT)
1/8" = 1'-0"

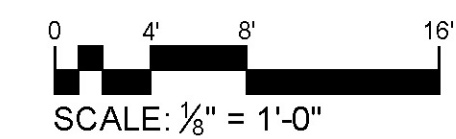

REVISIONS	
PROJECT NUMBER	2019-074
DATE ISSUED	9-14-2022
DRAWN BY	JAR
CHECKED BY	MRL

MARTIN RILEY ASSOCIATES - ARCHITECTS, P.C.
 215 CHURCH STREET SUITE 200 DECATUR GEORGIA 30030-3329 404-373-2800
 BRIGHTON POINTE
 WINSTON SALEM, NC

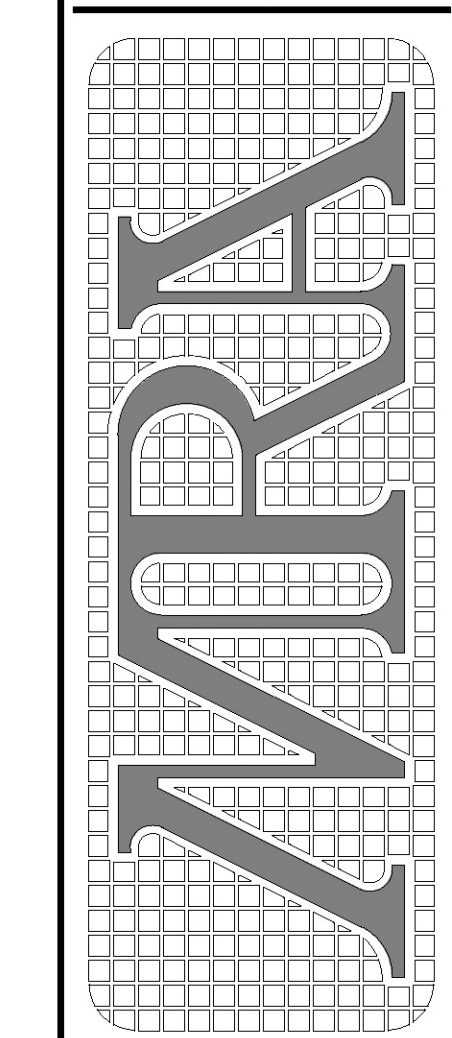

A3.1

BUILDING 100-800 ELEVATIONS

2022 PRELIMINARY DRAWING SET