




| ELEVATION CODE | | KEY NOTES | |
|----------------|---------|------------------------|---|
| EXTERIOR UNIT | A & B | ROOF SHINGLE | ○ |
| INTERIOR UNIT | C, D, E | FLASHING | ○ |
| LAYER 1 | SIDING | VINYL SHUTTER | ○ |
| LAYER 2 | BRICK | BRICKMOLD TRIM | ○ |
| LAYER 3 | STONE | 1/4" TRIM BOARD | ○ |
| FULL PORCH | F | 1/2" TRIM BOARD | ○ |
| FORWARD | P | 1/2" PRIZE BOARD | ○ |
| BACK | B | 1-1/2" THICK STONE CAP | ○ |
| | | ROWLOCK SILL | ○ |
| | | BRICK JACK ARCH | ○ |
| | | SOLDER COURSE | ○ |
| | | PRECAST KERSTONE | ○ |

| EXTERIOR MATERIAL LEGEND | | | |
|--------------------------|-------------------|--|------------------|
| | S-B SIDING | | STONE |
| | SHANK SIDING | | METAL ROOF |
| | HORIZONTAL SIDING | | ROOF SHINGLE |
| | BRICK | | SCALLOPED SIDING |

SEE ROOF FRAMING PLANS FOR OVERHANG DIMENSIONS AND DORMER LOCATIONS

1x4 TRIM WHERE SHOWN AT WINDOWS AND DOORS UNLESS OTHERWISE NOTED

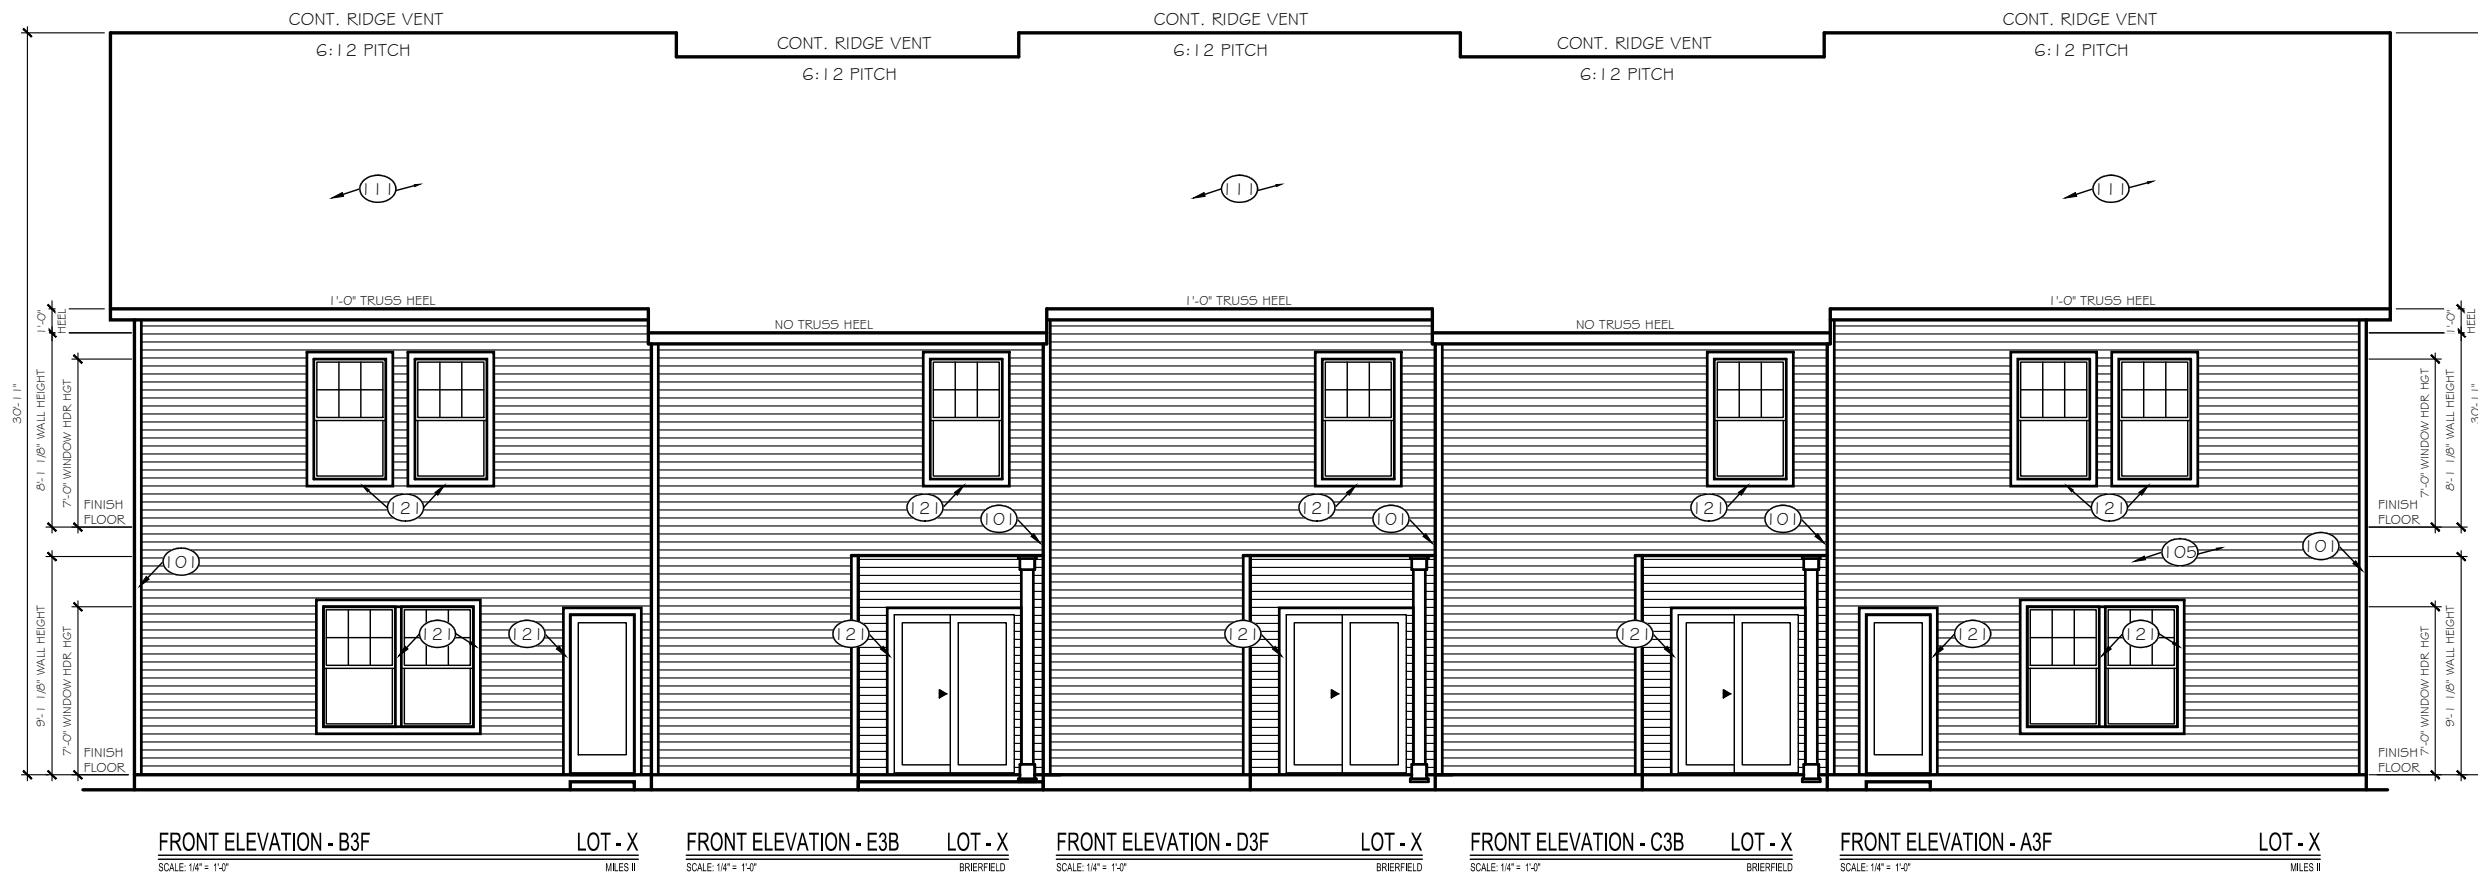


FRONT ELEVATIONS
OVERALL BUILDING


Copyright True Homes L.L.C. All rights reserved. The duplication, reproduction, copying, sale, rental, licensing, or any other distribution or use of these drawings, any portion thereof, or the plans depicted herein is strictly prohibited.

DRAWN BY: MLM
DATE: 12.18.18
SCALE: AS SHOWN
CHECKED BY: SC

SHEET:
A4.1
v. 1.0

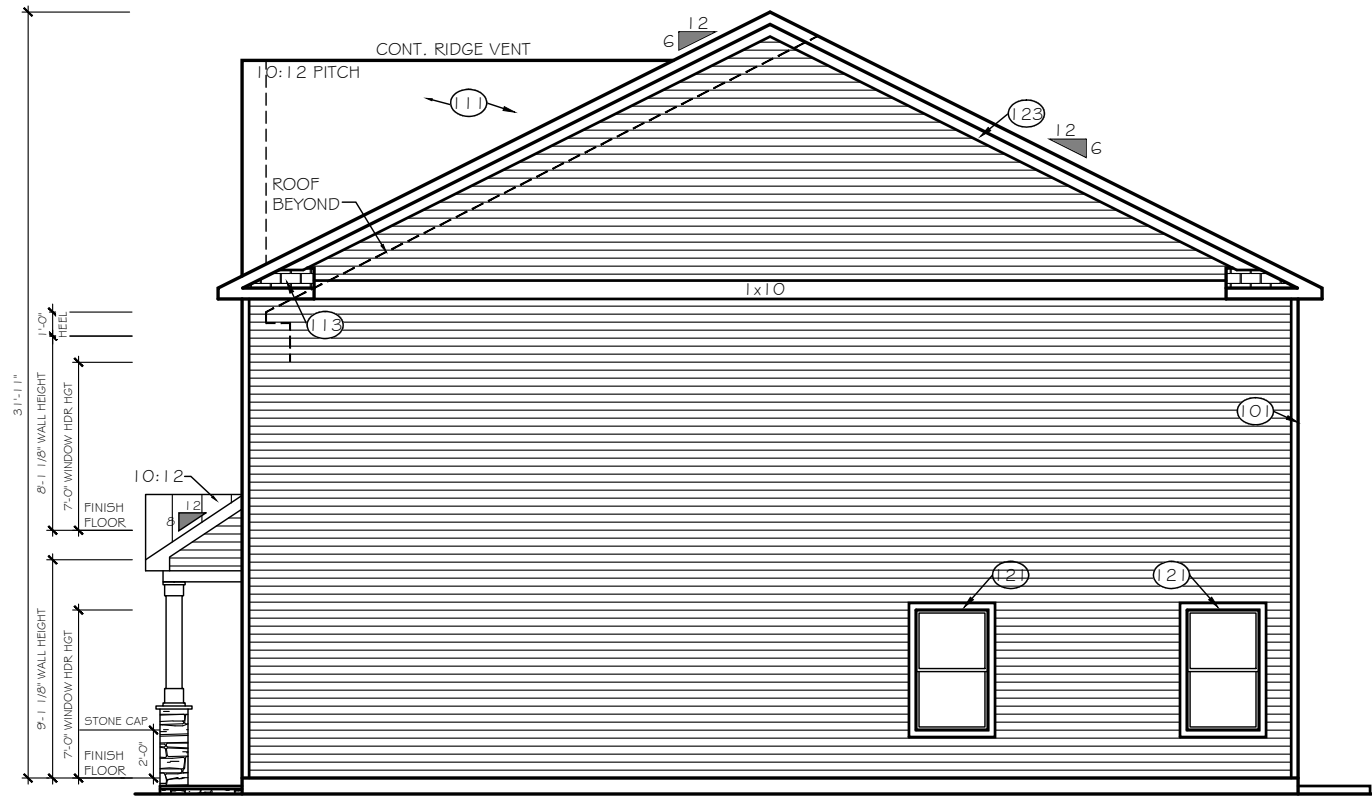

RIGHT ELEVATION - B3F
SCALE: 1/4" = 1'-0"

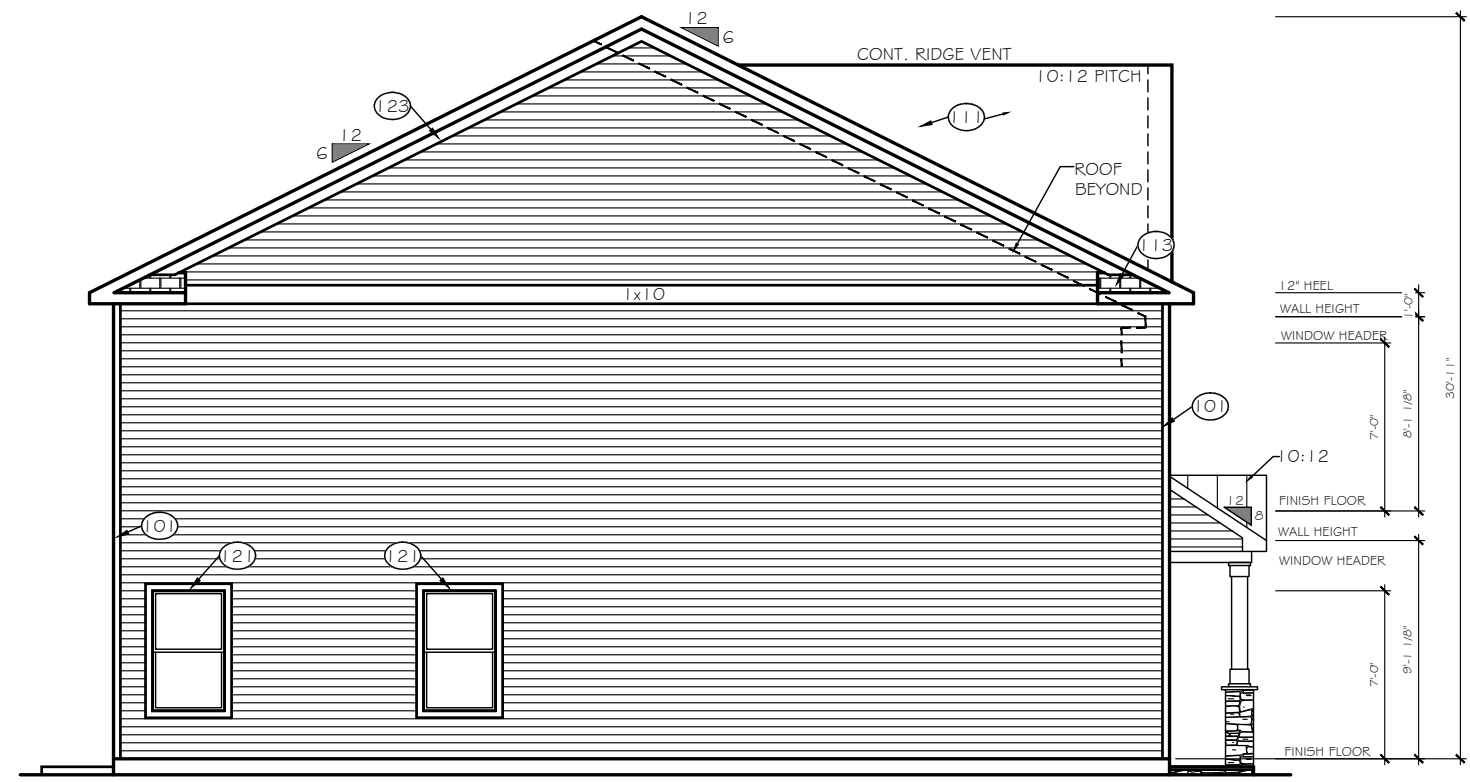

LEFT ELEVATION - A3F
SCALE: 1/4" = 1'-0"

| ELEVATION CODE | A & B | KEY NOTES |
|----------------|---------|------------------------|
| EXTERIOR UNIT | A & B | ROOF SHINGLE |
| INTERIOR UNIT | C, D, E | FLASHING |
| LAYER 1 | SIDING | VINYL SHUTTER |
| LAYER 2 | BRICK | BRICKMOLD TRIM |
| LAYER 3 | STONE | 1/4" TRIM BOARD |
| FULL PORCH | F | 1/2" TRIM BOARD |
| FORWARD | F | 1/2" FREEZE BOARD |
| BACK | B | 1-1/2" THICK STONE CAP |
| | | ROWLOCK SILL |
| | | BRICK JACK ARCH |
| | | SOLDER COURSE |
| | | PRECAST KERSTONE |

| EXTERIOR MATERIAL LEGEND | |
|--------------------------|----------------|
| | STONE |
| | METAL ROOF |
| | ROOF SHINGLE |
| | SCALLOP SIDING |

SEE ROOF FRAMING PLANS FOR OVERHANG DIMENSIONS AND DORMER LOCATIONS

1x4 TRIM WHERE SHOWN AT WINDOWS AND DOORS UNLESS OTHERWISE NOTED




REAR ELEVATIONS
OVERALL BUILDING

Copyright True Homes L.L.C. All rights reserved. The duplication, reproduction, copying, sale, rental, licensing, or any other distribution or use of these drawings, any portion thereof, or the plans depicted herein is strictly prohibited.

DRAWN BY: MLM
DATE: 12.18.18
SCALE: AS SHOWN
CHECKED BY: SC

SHEET: A4.2
v. 1.0

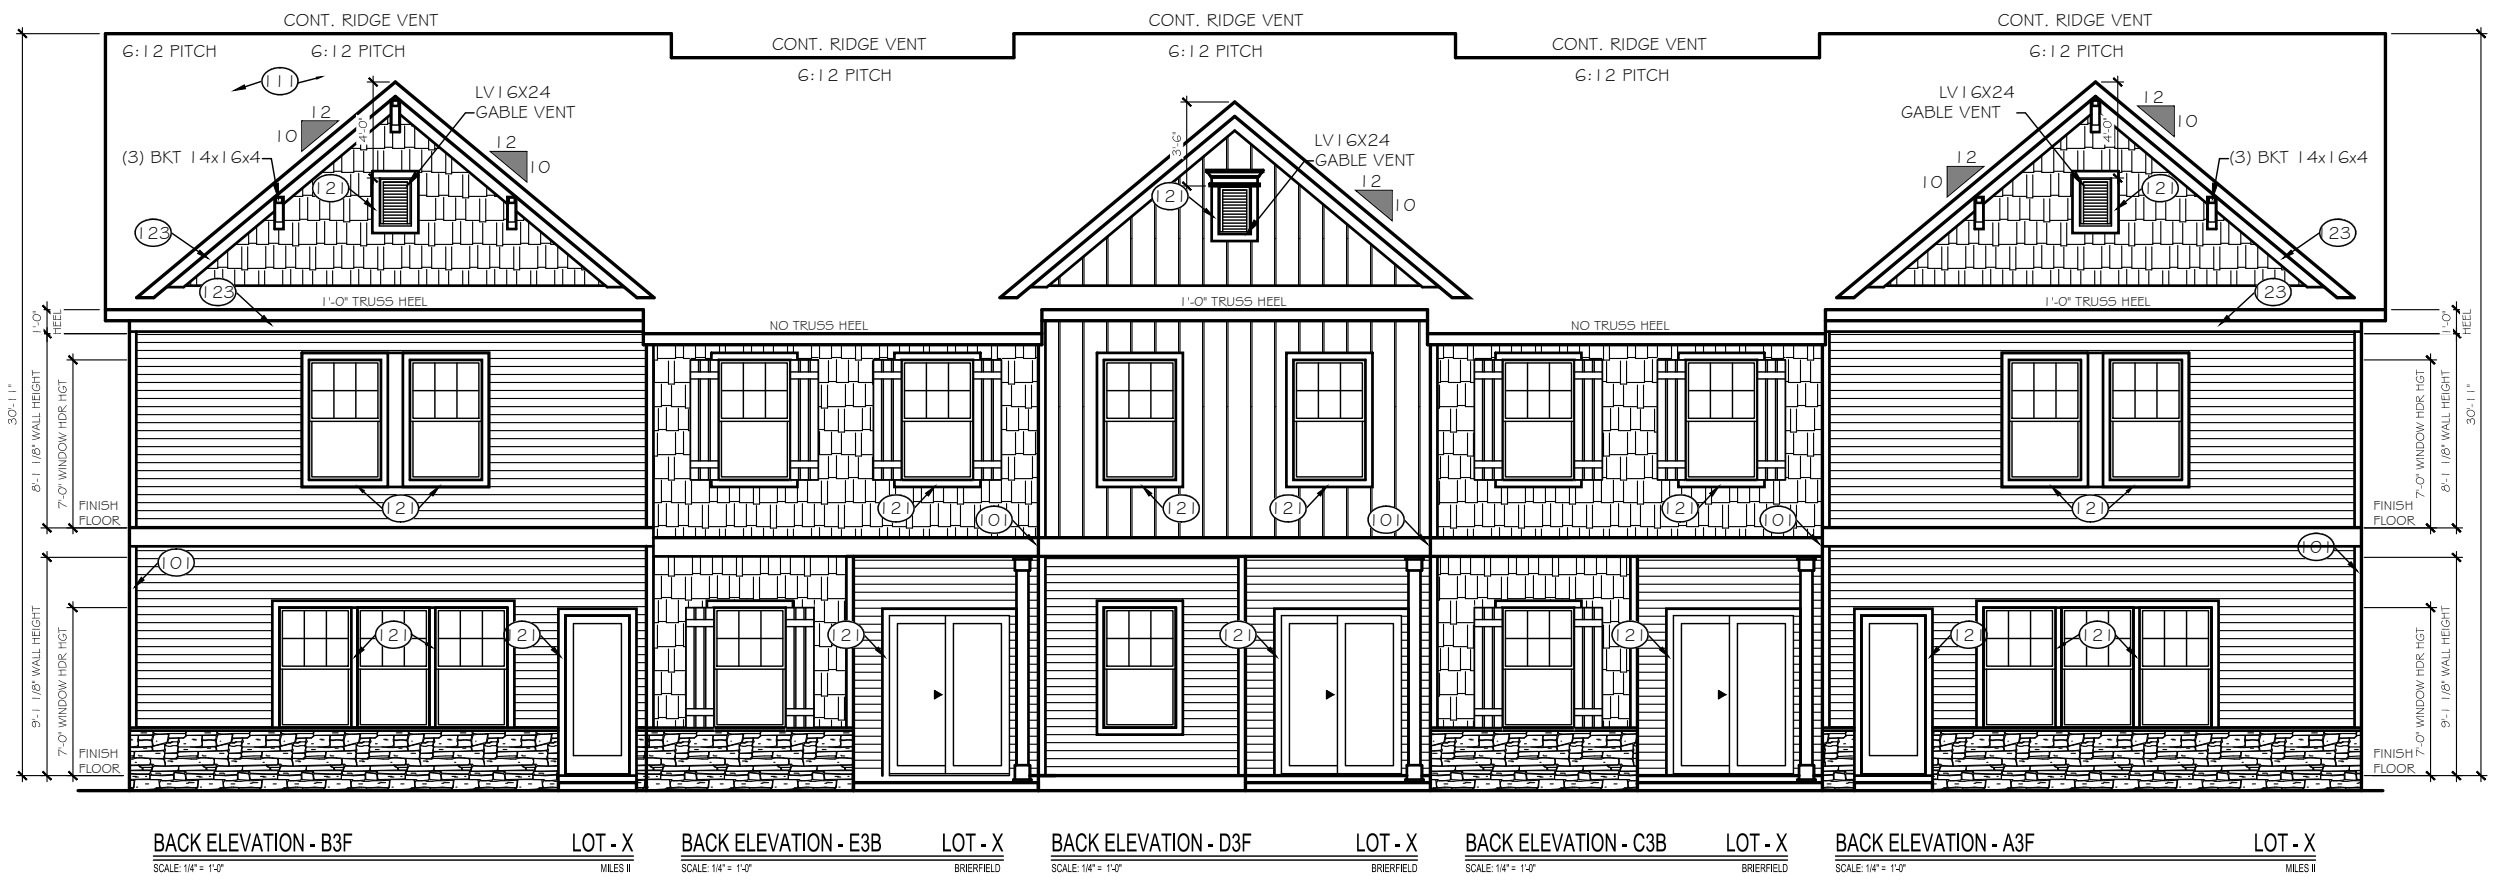

| ELEVATION CODE | | KEY NOTES | |
|----------------|---------|----------------------|--|
| EXTERIOR UNIT | A, B | ROOF SHINGLE | |
| INTERIOR UNIT | C, D, E | FLASHING | |
| LAYER 1 | | WIND SHUTTER | |
| LAYER 2 | | BRICK/JACK ARCH | |
| LAYER 3 | | 1/4" TRIM BOARD | |
| FULL PORCH | | 1/2" THICK STONE CAP | |
| FORWARD | | WOOD SHU | |
| BACK | | BRICK JACK ARCH | |
| | | SOLDER COURSE | |
| | | PRECAST KEYSTONE | |

| EXTERIOR MATERIAL LEGEND | |
|--------------------------|----------------|
| B-N-S SIDING | STONE |
| SHAKE SIDING | METAL ROOF |
| HORIZONTAL SIDING | ROOF SHINGLE |
| BRICK | SCALLOP SIDING |

SEE ROOF FRAMING PLANS FOR OVERHANG DIMENSIONS AND DORMER LOCATIONS

1x4 TRIM WHERE SHOWN AT WINDOWS AND DOORS UNLESS OTHERWISE NOTED


TrueHomes
IT'S ALL ABOUT U

ARDMORE COMMONS - ENHANCED
REAR ELEVATIONS

Copyright True Homes, L.L.C. All rights reserved. The duplication, reproduction, copying, sale, rental, licensing, or any other distribution or use of these drawings, any portion thereof, or the plans depicted herein is strictly prohibited.

DRAWN BY: MLM
DATE: 12.18.18
SCALE: AS SHOWN
CHECKED BY: SC

SHEET:
A4.1
v. 1.0

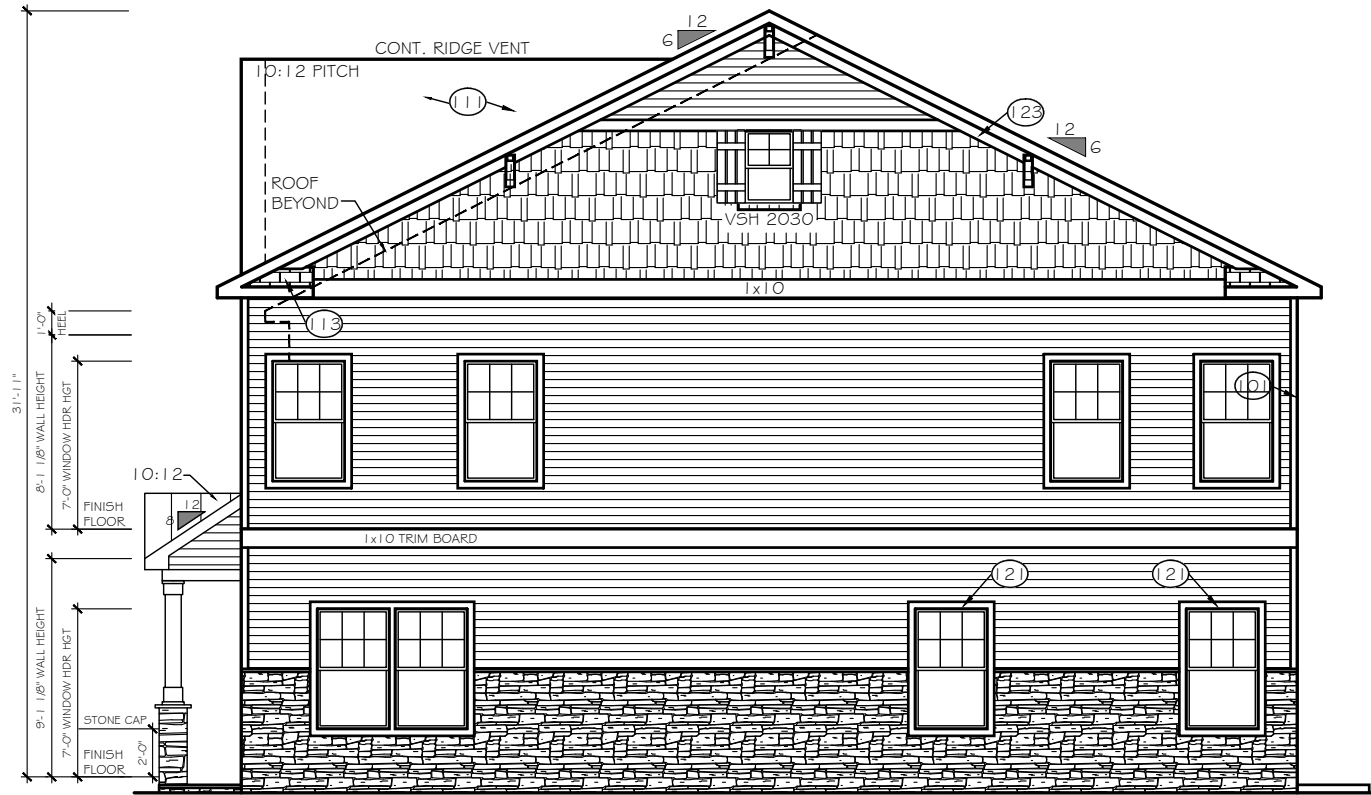

RIGHT ELEVATION - B3F

SCALE: 1/4" = 1'-0"



LEFT ELEVATION - A3F

SCALE: 1/4" = 1'-0"

| ELEVATION CODE | KEY NOTES |
|----------------|-----------|
| EXTERIOR UNIT | A, B |
| INTERIOR UNIT | C, D, E |
| LAYER 1 | SIDING |
| LAYER 2 | BRICK |
| LAYER 3 | STONE |
| FULL PORCH | F |
| FORWARD | F |
| BACK | B |

| EXTERIOR MATERIAL LEGEND | |
|--------------------------|----------------|
| B-N-B SIDING | STONE |
| SHAKE SIDING | METAL ROOF |
| HORIZONTAL SIDING | ROOF SHINGLE |
| BRICK | SCALLOP SIDING |

SEE ROOF FRAMING PLANS FOR OVERHANG DIMENSIONS AND DORMER LOCATIONS

1x4 TRIM WHERE SHOWN AT WINDOWS AND DOORS UNLESS OTHERWISE NOTED

TrueHomes
IT'S ALL ABOUT U

ARDMORE COMMONS - ENHANCED SIDE ELEVATIONS

Copyright True Homes L.L.C. All rights reserved. The duplication, reproduction, copying, sale, rental, licensing, or any other distribution or use of these drawings, any portion thereof, or the plans depicted hereon is strictly prohibited.

DRAWN BY: MLM
DATE: 12.18.18
SCALE: AS SHOWN
CHECKED BY: SC

SHEET: **A4.2**
v. 1.0