

Revisions

Project No. 20066

Drawn By: QB

Date: -/1/21


Sheet Title:

EXTERIOR
ELEVATIONS

Drawing No.


A-4

9RHS-1-2020

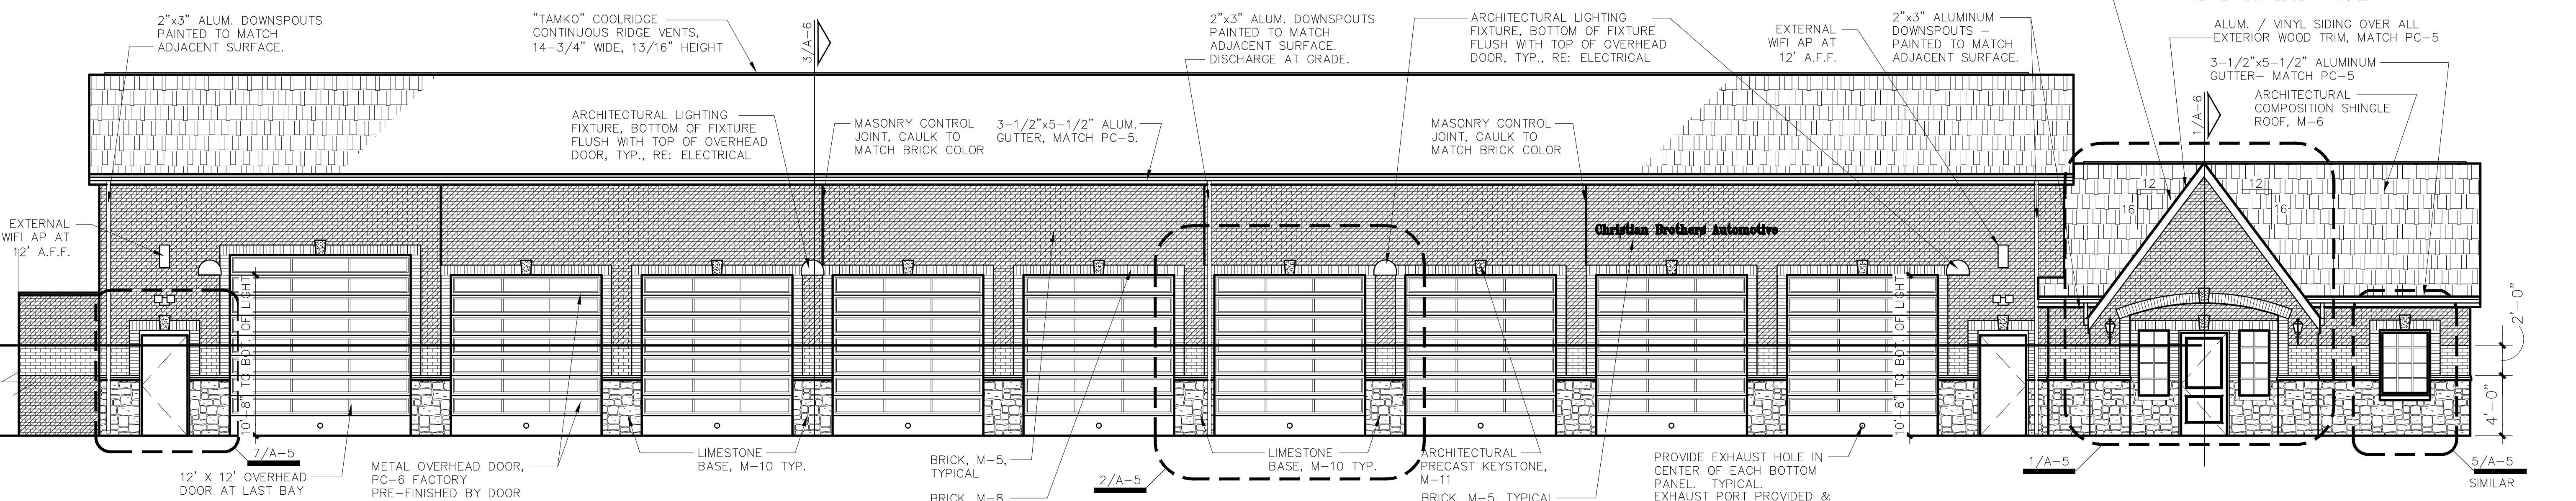


5 FRONT ELEVATION

SCALE: 3/16" = 1'-0"

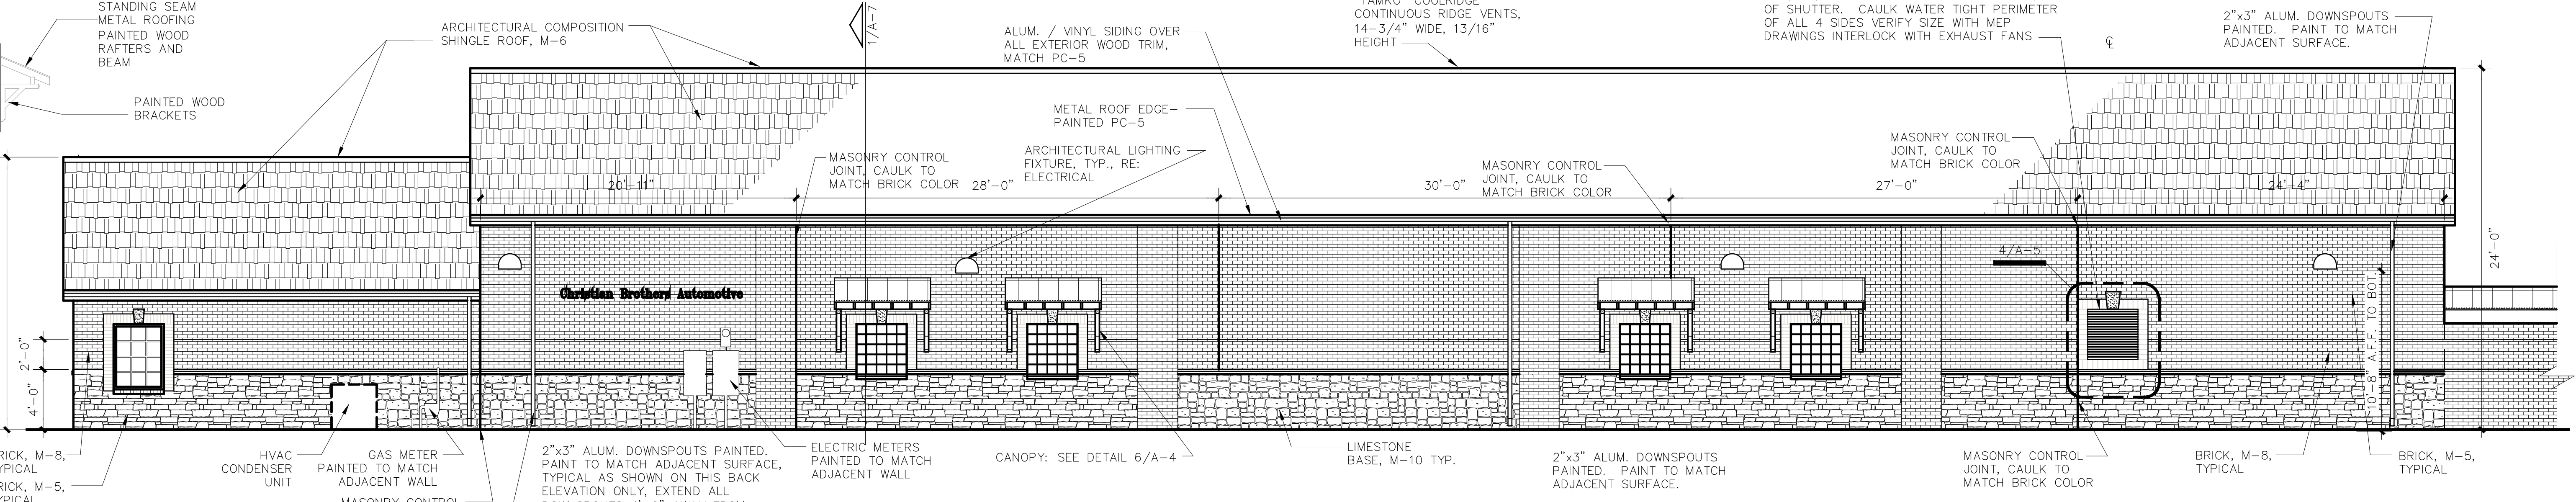


4 BACK ELEVATION

SCALE: 3/16" = 1'-0"

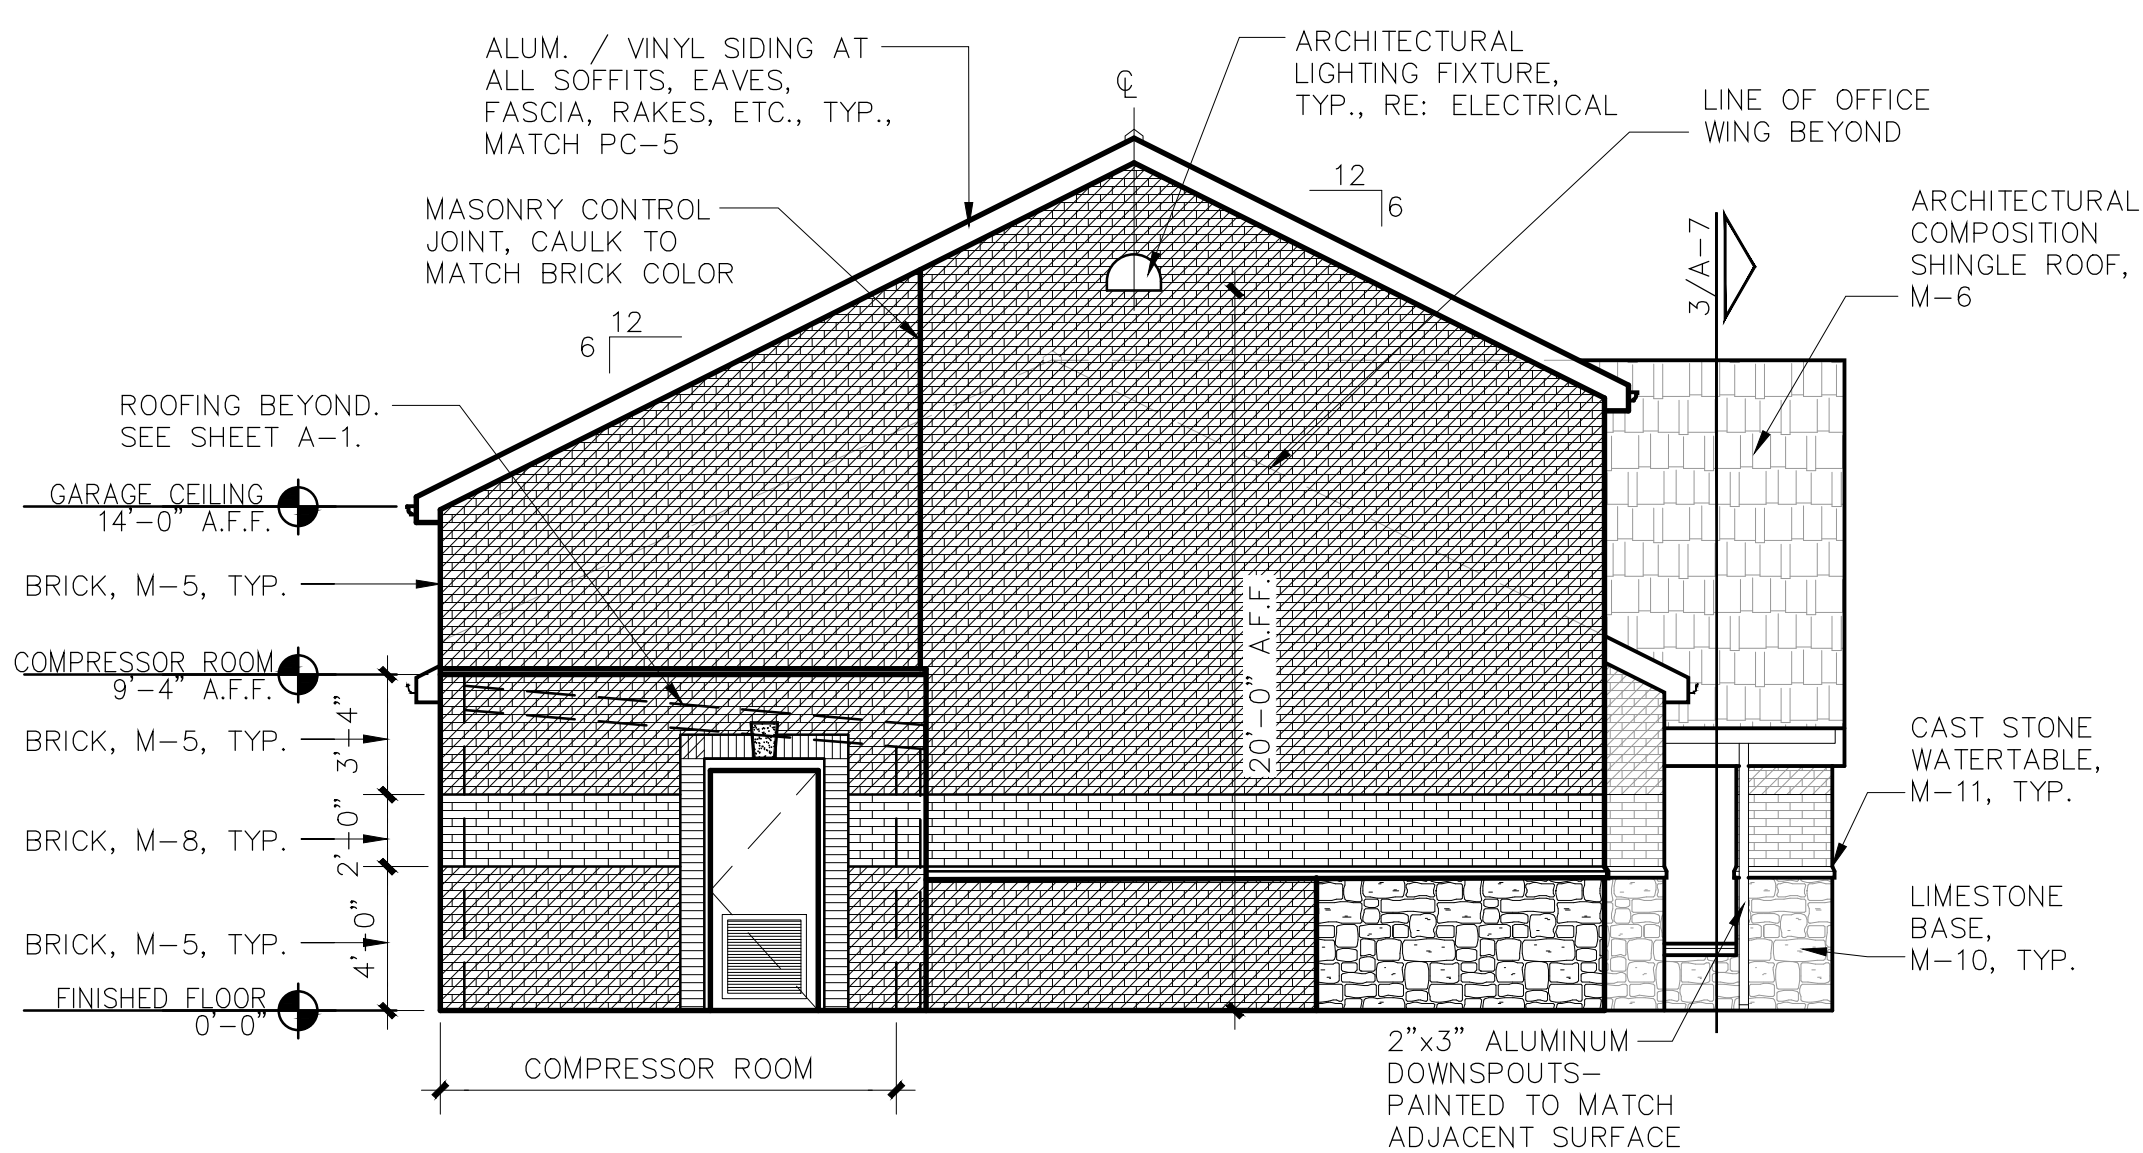

3 RIGHT SIDE ELEVATION

SCALE: 3/16" = 1'-0"

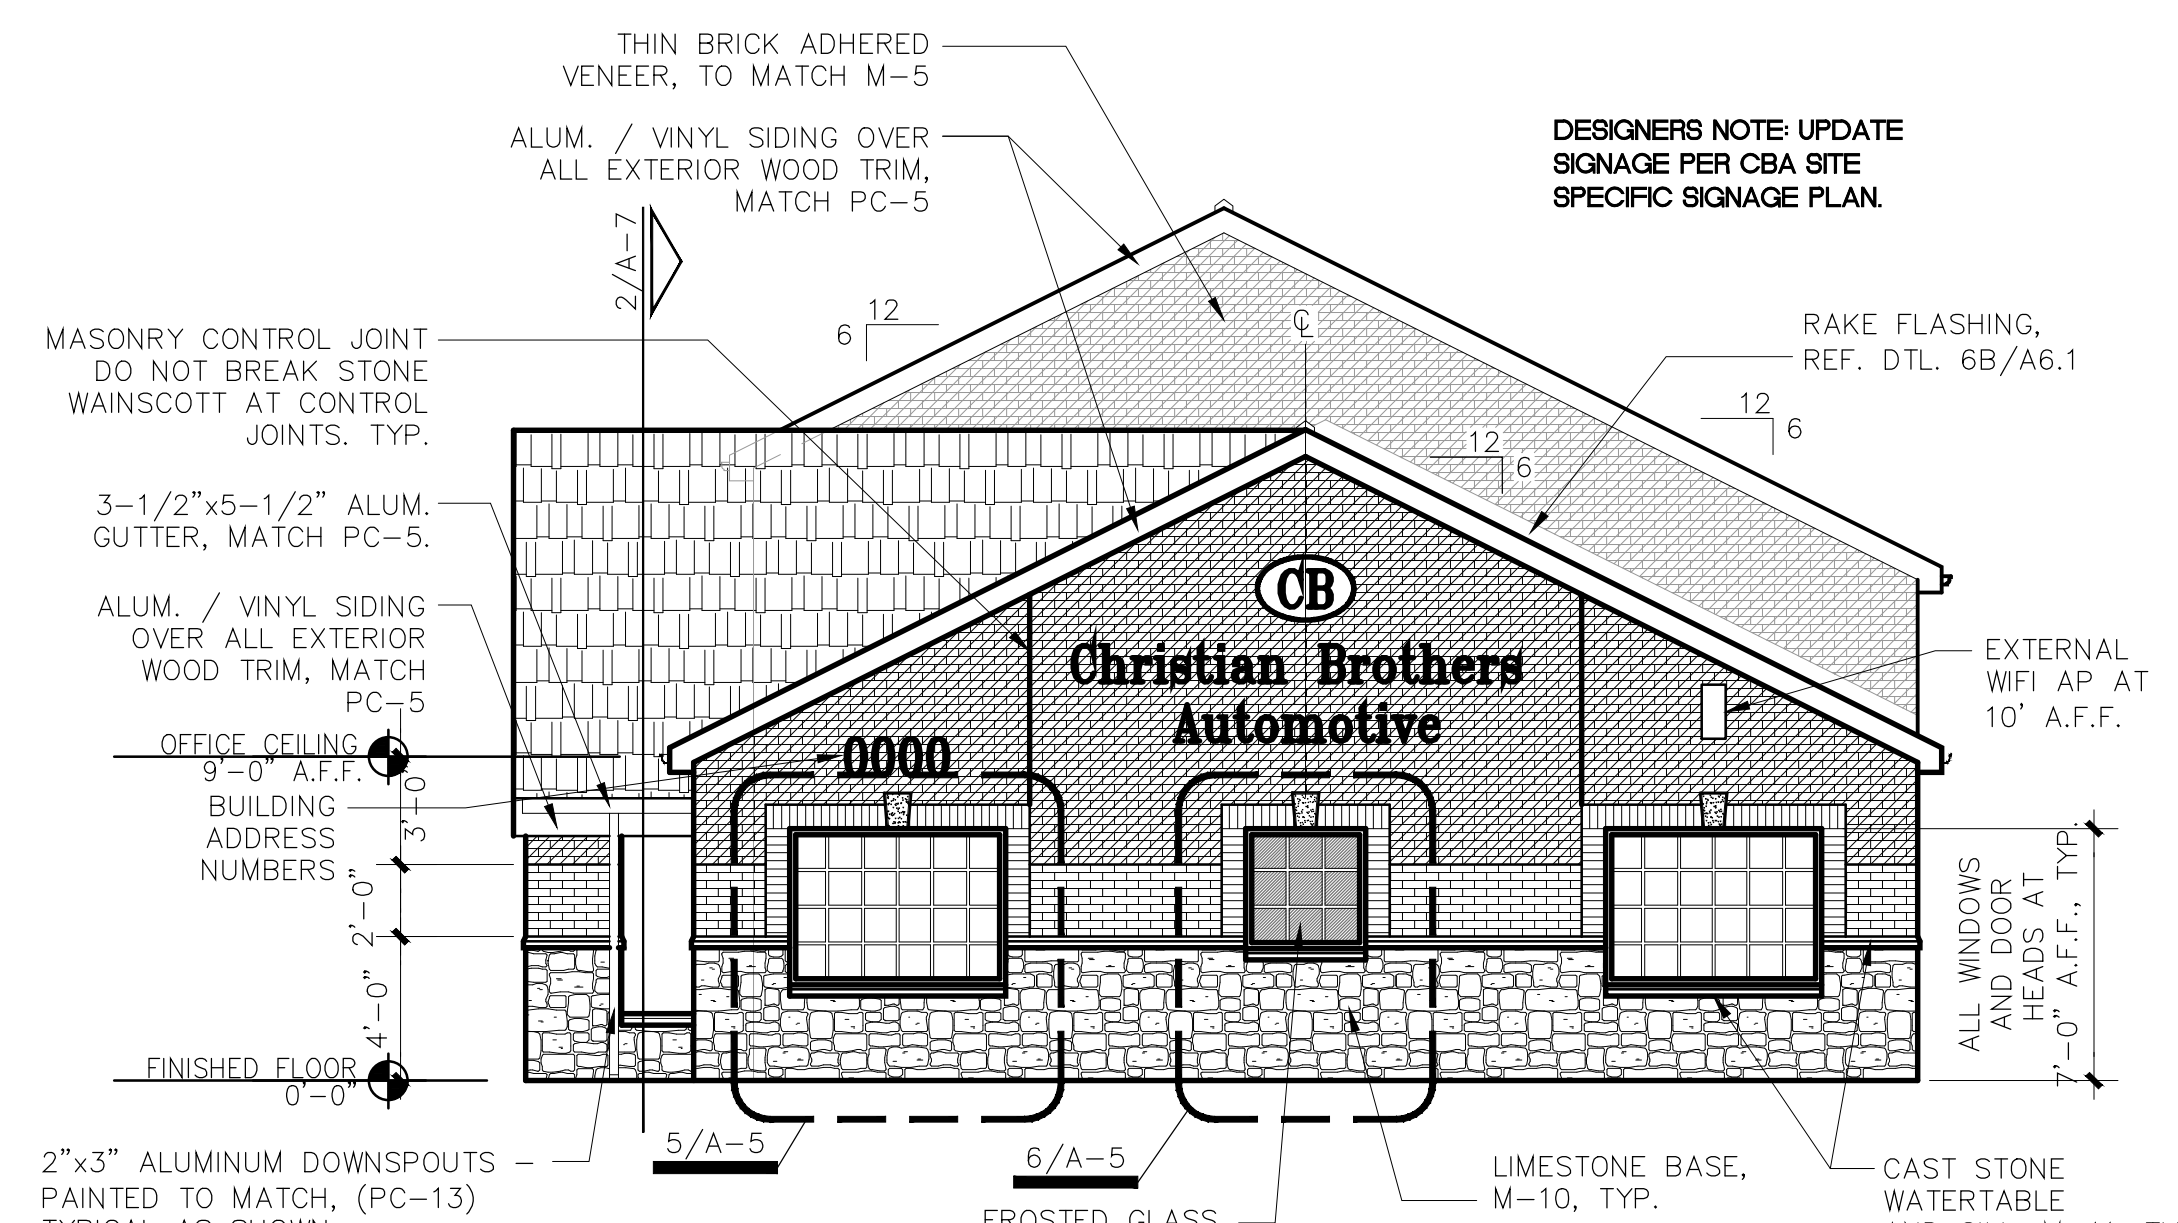

2 LEFT SIDE ELEVATION


SCALE: 3/16" = 1'-0"

TYPICAL NOTES
FOR ALL ELEVATIONS

- 2'-0" BAND, JAMBS, HEADS OF DOORS AND WINDOWS, AND ACCENT IN GABLES AT ENTRY AND SIDE ELEVATIONS TO BE BRICK COLOR M-8.
- ALL MASONRY SURFACES ARE TO BE SPRAYED WITH WATER-PROOFING SEALER, PROSOCCO INC. BLOCK GUARD AND GRAFFITI CONTROL #40093 - PH: 800-255-4255.
- ALL DOWN SPOUTS ARE TO BE PAINTED TO MATCH THE COLOR OF THE WALL MATERIAL BEHIND IT.
- ALL WOOD TRIM AT SOFFITS, EAVES, FASCIAS, RAKES, ETC. TO BE ALUMINUM OR VINYL SIDING OVER EXPOSED WOOD.
- ALL EXTERIOR LIGHTS ARE TO BE ON PHOTO CELL. TYPICAL OF ALL ELEVATIONS.
- GUTTERS TO BE SLOPED PER MANUFACTURER TO ENSURE PROPER DRAINAGE.
- FINISH GRADE TO BE MIN. 6" BELOW FINISH FLOOR.


 

NOTES:
- ALL SIGNAGE TO BE REVIEWED AND APPROVED SEPARATELY.
- HVAC AIR HANDLER IS LOCATED IN ATTIC. CONDENSER UNIT IS GROUND MOUNTED AS SHOWN.
- ALL ROOF PENETRATIONS ARE PAINTED BLACK UNLESS METAL ROOF, THEN PAINT TO MATCH.
- SEE SHEET A-2.1 FOR MATERIAL SCHEDULE.
- EXTERNAL WIFI LOCATIONS TO BE VERIFIED WITH CBAC PROJECT MANAGER.


DESIGNERS NOTE: UPDATE SIGNAGE PER CBA SITE SPECIFIC SIGNAGE PLAN.

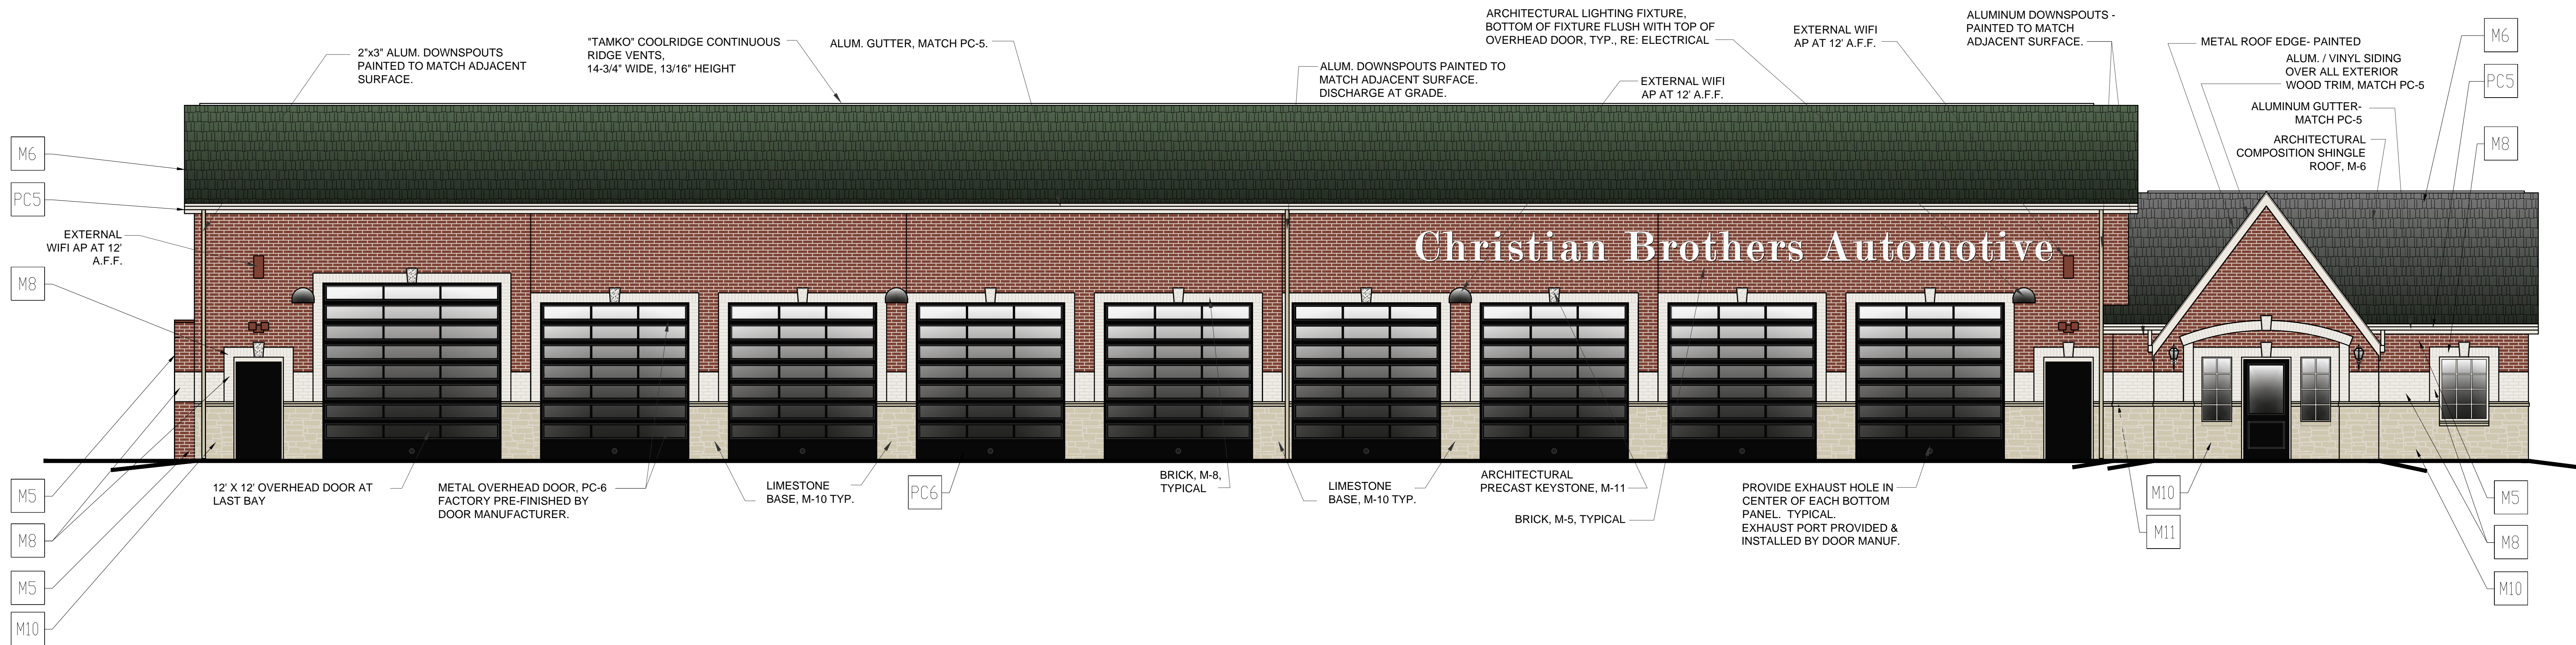

FINISH / COLOR KEY



PC-5	PAINT	SEMI-GLOSS	SHERWIN WILLIAMS	MARSHMALLOW SW 7001
PC-6	PAINT	SEMI-GLOSS	SHERWIN WILLIAMS	BLACK
M-5	BRICK		ACME BRICK CO., 8" NOM. 2 1/4" MODULAR BRICK, COLOR: BURGANDY, MORTAR COLOR 'WHITE'	
M-6	COMP. SHINGLE ROOF		CERTAINTEED LANDMARK 30 AR, COLOR: "HUNTER GREEN"	
M-8	BRICK		ACME BRICK CO., 8" NOM. 2 1/4" MODULAR BRICK, COLOR: GLACIER WHITE, MORTAR COLOR 'WHITE'	
M-10	LIMESTONE		4" NATURAL LIMESTONE BLOCK, SALADO QUARRY. MORTAR COLOR 'WHITE'	
M-11	CAST STONE		PRE-CAST STONE WATERTABLE AND SILL, COLOR: WHITE, SEE A-5 FOR PROFILES	

		
M6: CERTAINTEED LANDMARK 30 AR, COLOR: "HUNTER GREEN"	PC-6 PAINT SEMI-GLOSS SHERWIN WILLIAMS BLACK	M-8: ACME BRICK CO., COLOR: GLACIER WHITE, MORTAR COLOR 'WHITE'
		
PC-5 PAINT SEMI-GLOSS SHERWIN WILLIAMS MARSHMALLOW SW 7001	M-5: ACME BRICK CO., COLOR: BURGUNDY, MORTAR COLOR 'WHITE'	M-10: 4" NATURAL LIMESTONE BLOCK, SALADO QUARRY, MORTAR COLOR: 'WHITE'

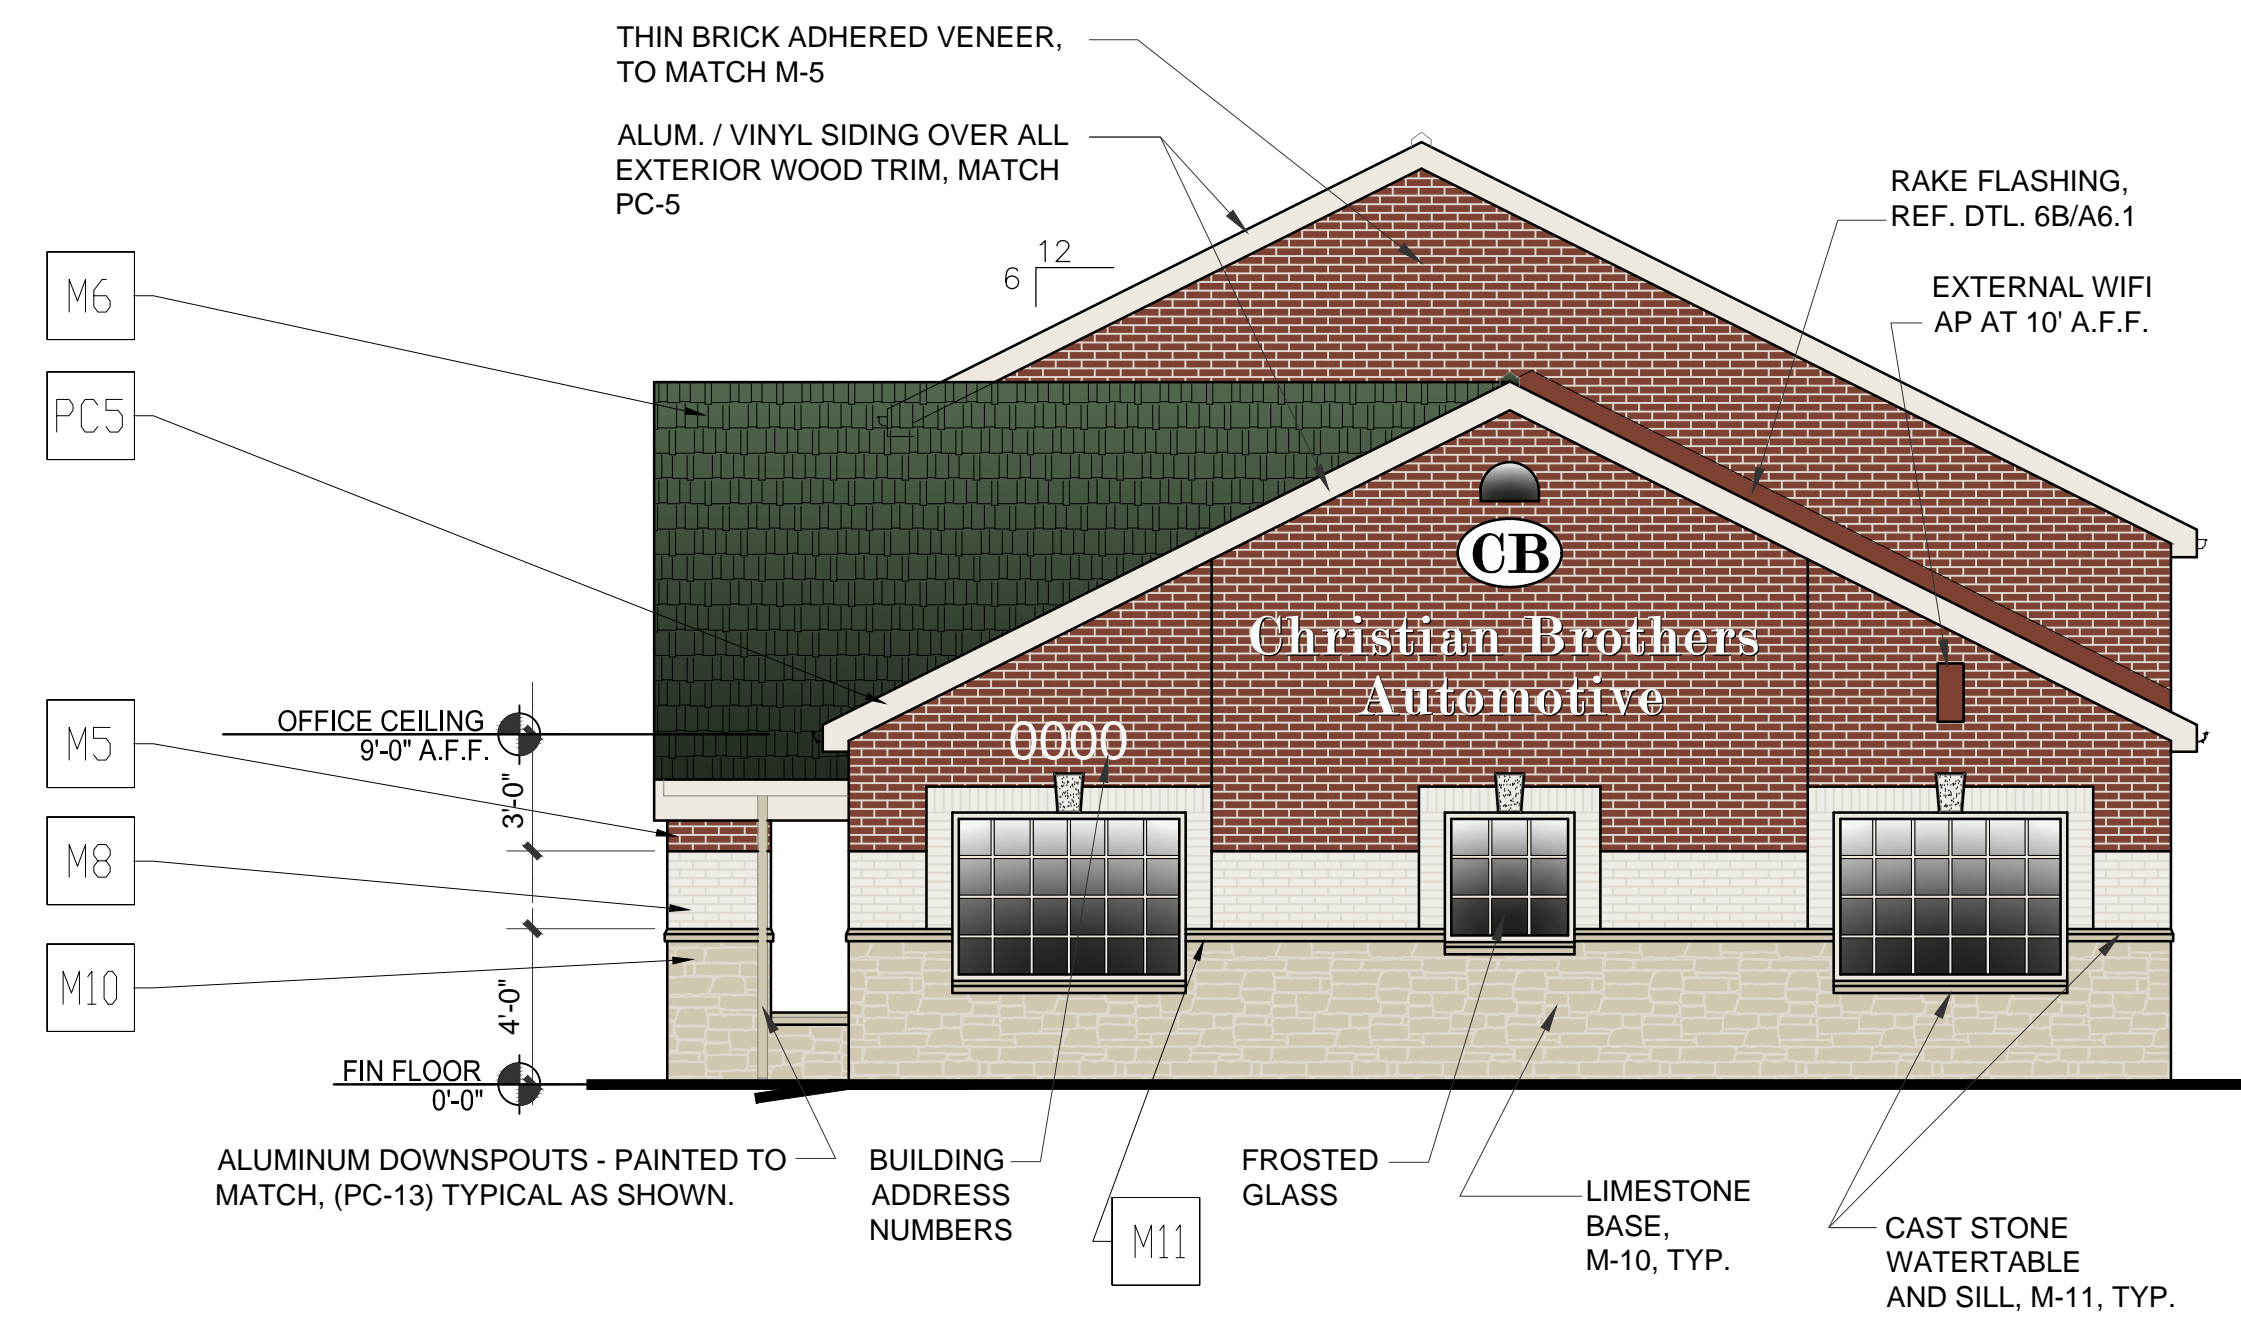

3450 Acworth Due West Road
 Building 100, Suite 120
 Kennesaw, Georgia 30144
 P. 770-917-9172
 F. 770-917-9470
 www.mrpdesign.com


Proposed
 Christian Brothers Automotive
 Color Scheme

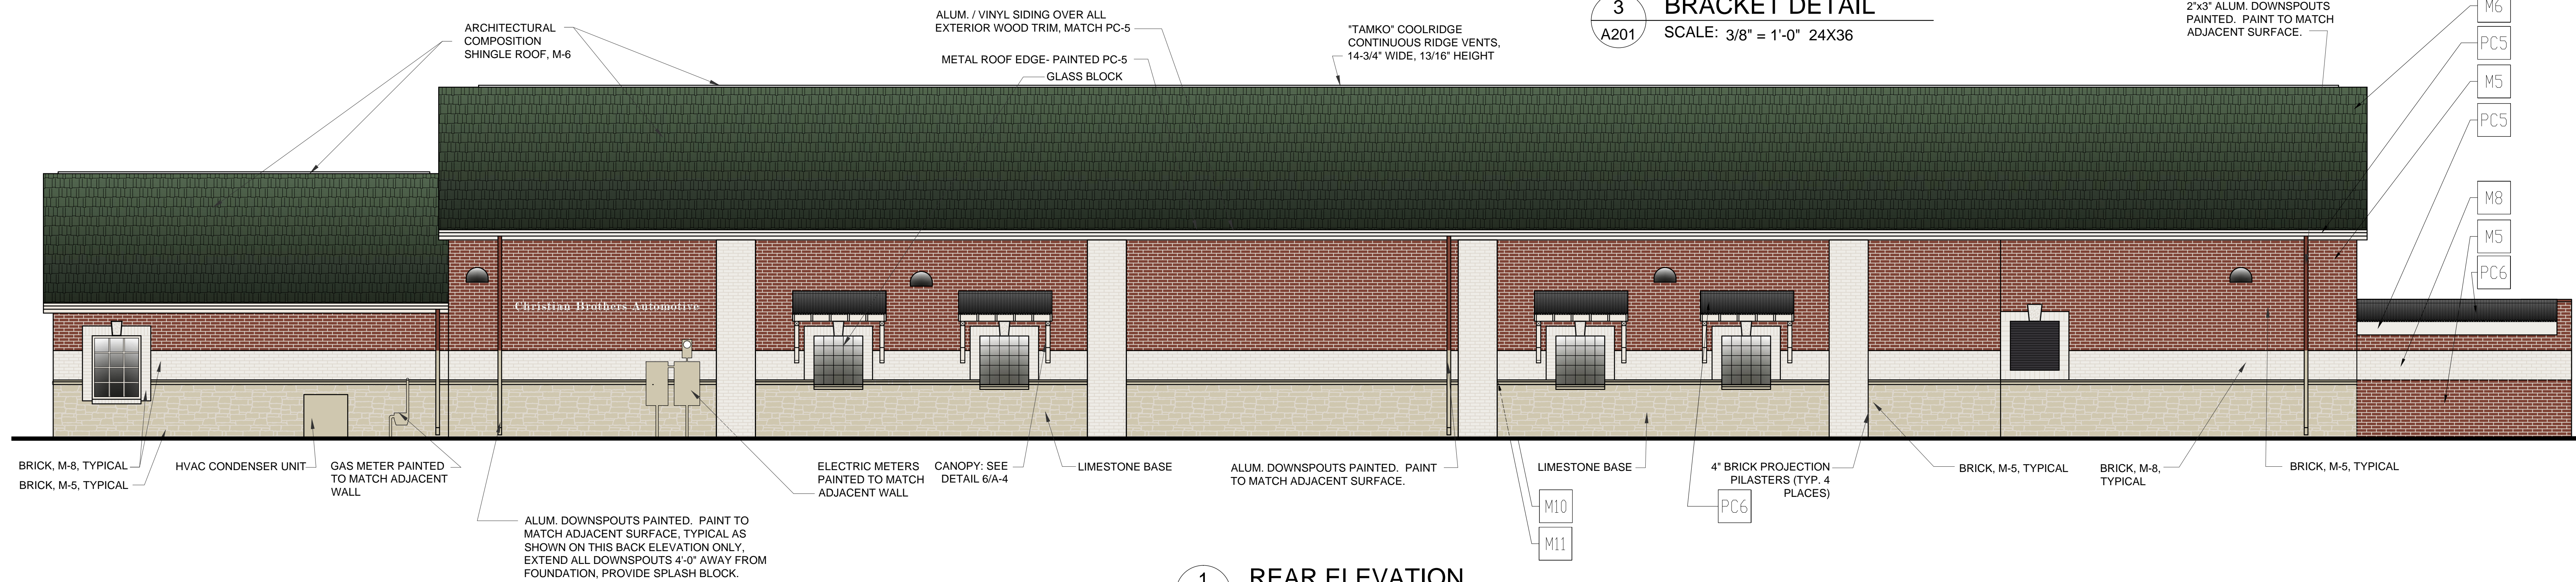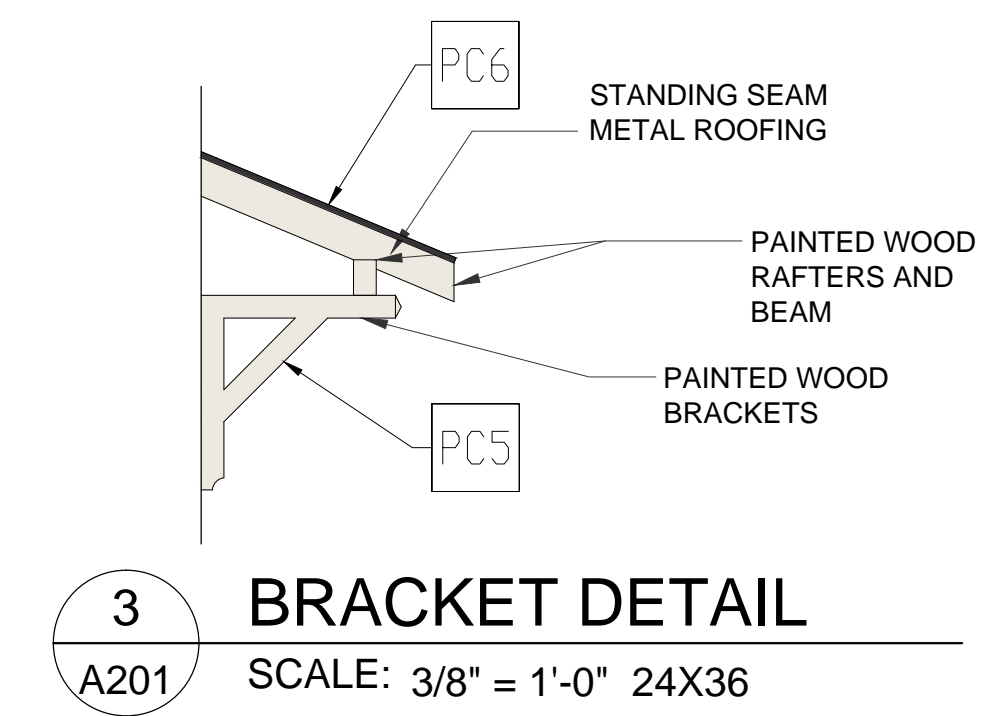


1 REAR ELEVATION
SCALE: 3/16" = 1'-0" 24X36

FINISH / COLOR KEY

PC-5	PAINT	SEMI-GLOSS	SHERWIN WILLIAMS	MARSHMALLOW SW 7001
PC-6	PAINT	SEMI-GLOSS	SHERWIN WILLIAMS	BLACK
M-5	BRICK		ACME BRICK CO., 8" NOM. 2 1/4" MODULAR BRICK, COLOR: BURGANDY, MORTAR COLOR 'WHITE'	
M-6	COMP. SHINGLE ROOF		CERTAINTED LANDMARK 30 AR, COLOR: "HUNTER GREEN"	
M-8	BRICK		ACME BRICK CO., 8" NOM. 2 1/4" MODULAR BRICK, COLOR: GLACIER WHITE, MORTAR COLOR 'WHITE'	
M-10	LIMESTONE		4" NATURAL LIMESTONE BLOCK, SALADO QUARRY. MORTAR COLOR 'WHITE'	
M-11	CAST STONE		PRE-CAST STONE WATERTABLE AND SILL, COLOR: WHITE, SEE A-5 FOR PROFILES	

 M-6: CERTAINTED LANDMARK 30 AR, COLOR: "HUNTER GREEN"	 PC-6 PAINT SEMI-GLOSS SHERWIN WILLIAMS BLACK	 M-8: ACME BRICK CO., COLOR: GLACIER WHITE, MORTAR COLOR 'WHITE'
 PC-5 PAINT SEMI-GLOSS SHERWIN WILLIAMS MARSHMALLOW SW 7001	 M-5: ACME BRICK CO., COLOR: BURGUNDY, MORTAR COLOR 'WHITE'	 M-10: 4" NATURAL LIMESTONE BLOCK, SALADO QUARRY, MORTAR COLOR: 'WHITE'

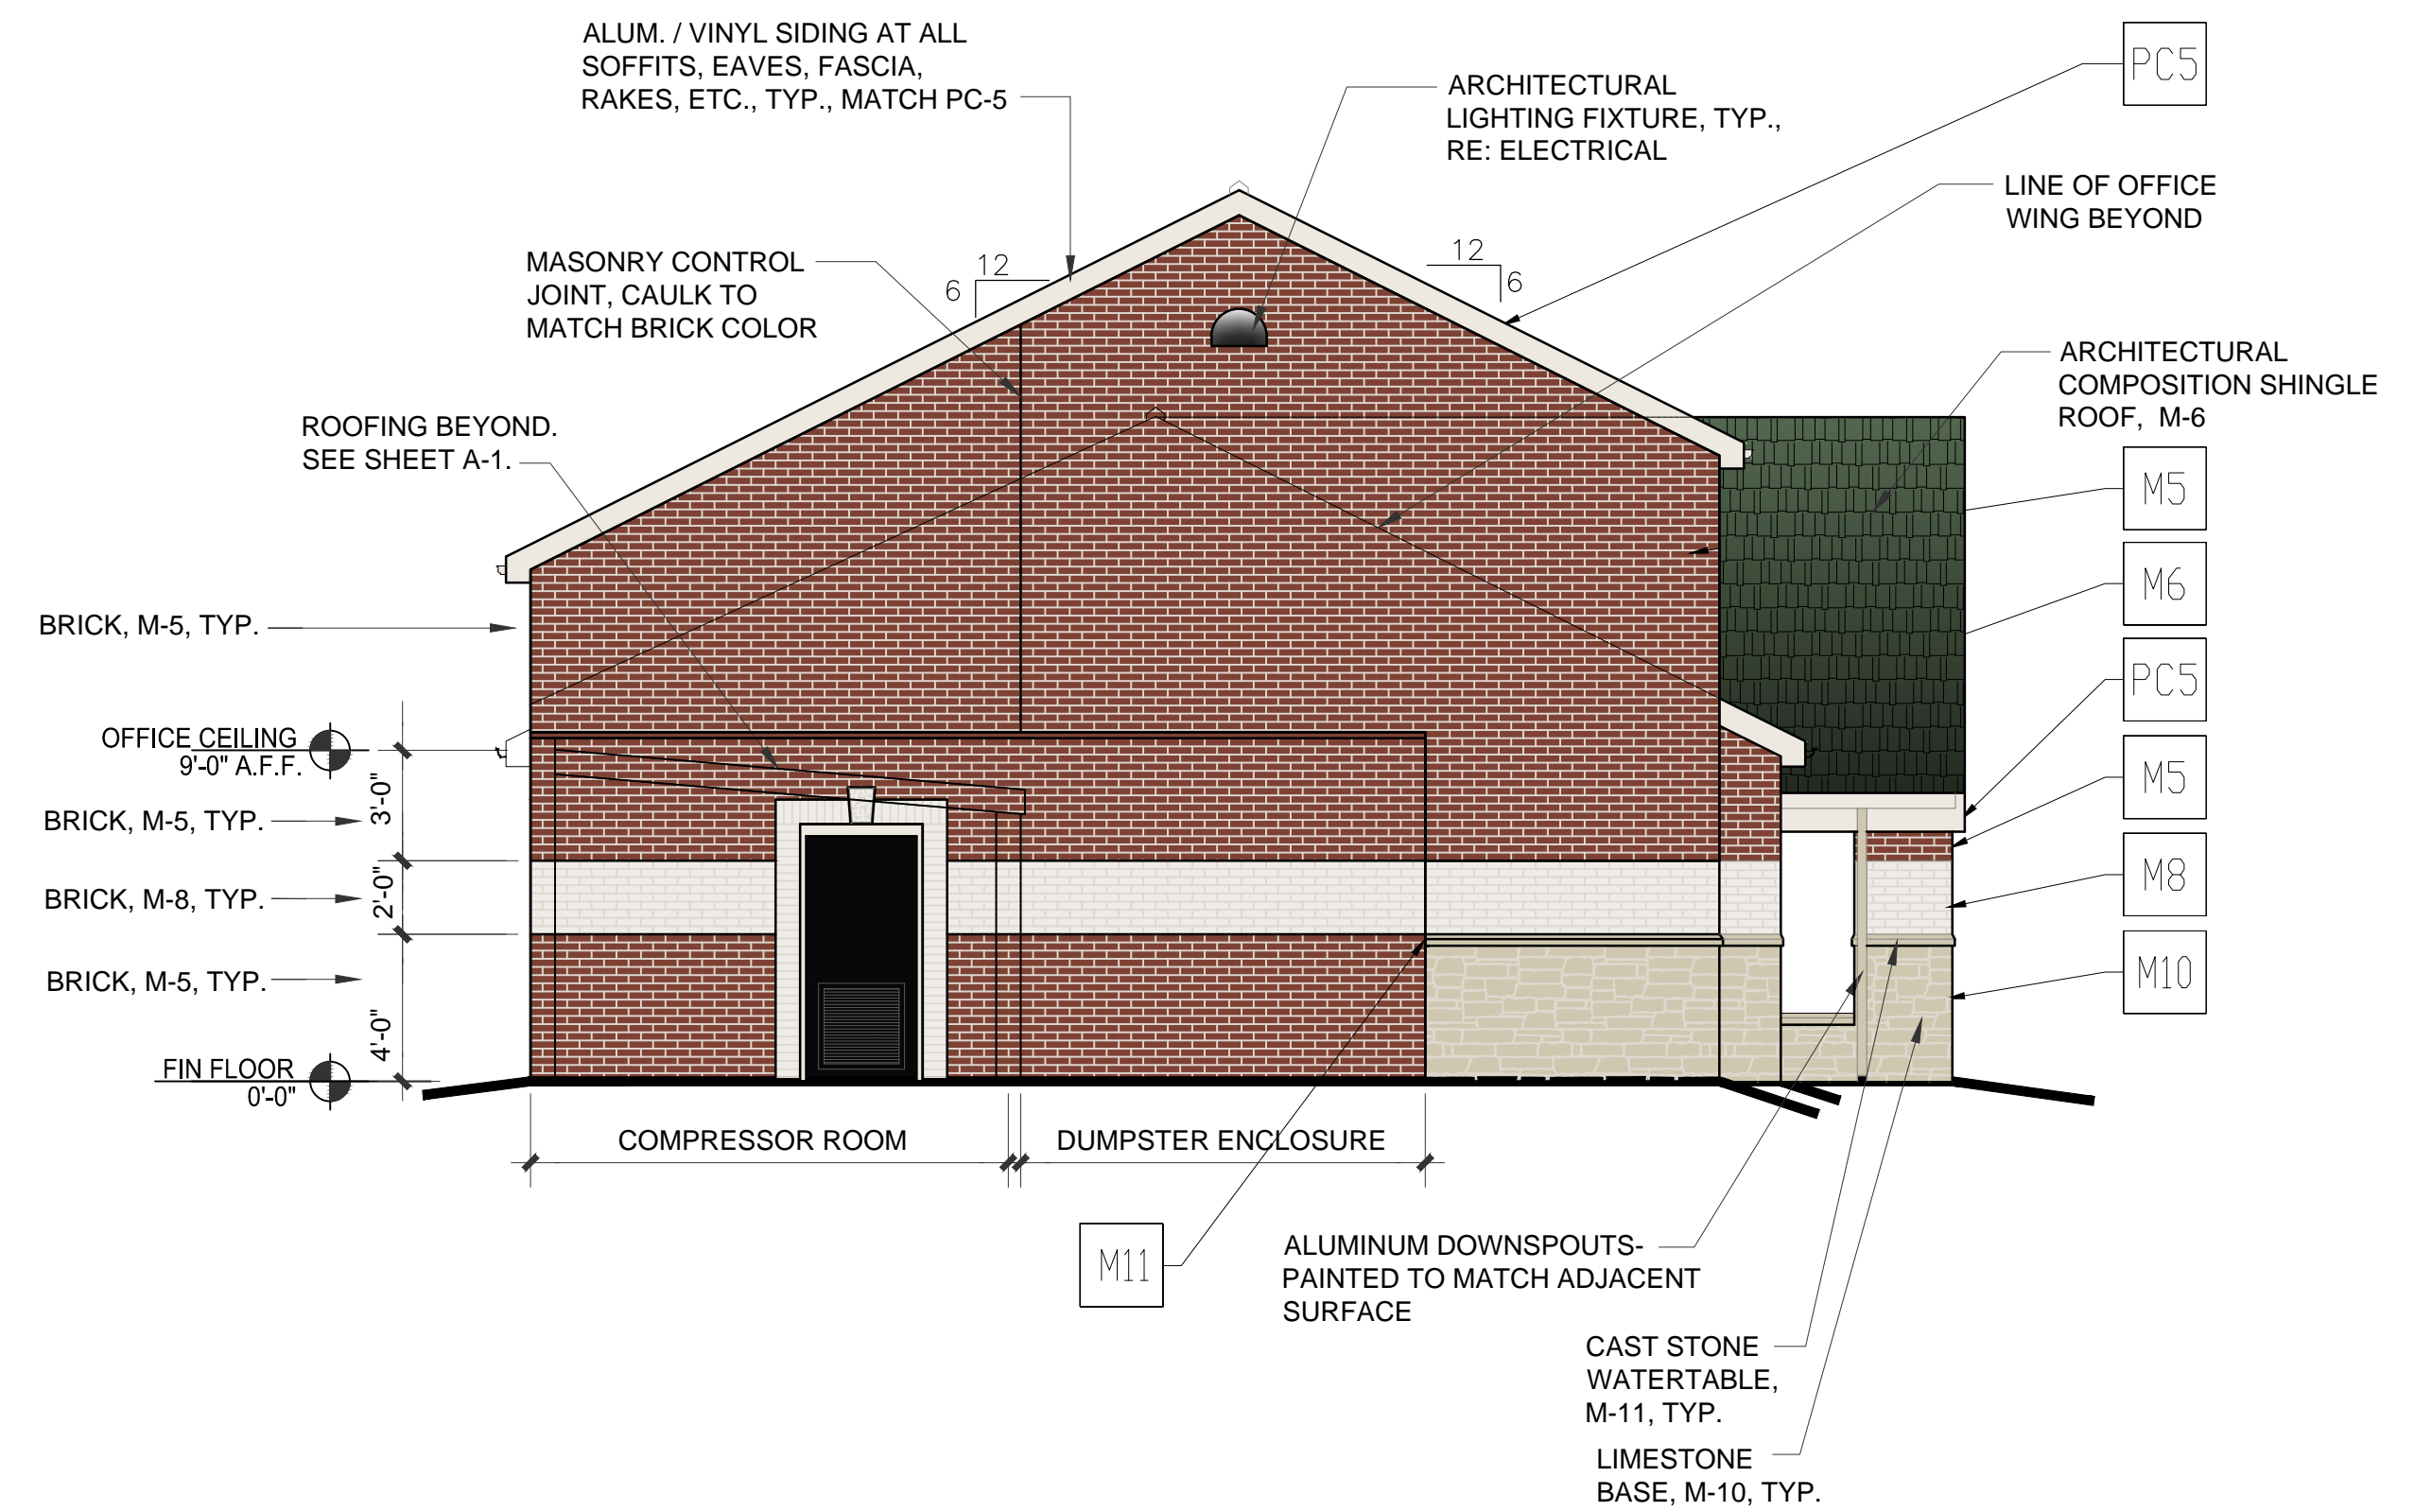

2 RIGHT SIDE ELEVATION
SCALE: 3/16" = 1'-0" 24X36



3450 Acworth Due West Road
Building 100, Suite 120
Kennesaw, Georgia 30144
P. 770-917-9172
F. 770-917-9470
www.mrpdesign.com

Proposed
Christian Brothers Automotive
Color Scheme