



THESE DRAWINGS ARE INSTRUMENTS OF SERVICE AND SHALL REMAIN THE PROPERTY OF THE ARCHITECT. THESE DRAWINGS ARE PROTECTED UNDER COPYRIGHT LAWS AND MAY NOT BE REPRODUCED IN PART OR IN WHOLE WITHOUT THE SPECIFIC WRITTEN CONSENT OF THE ARCHITECT.
 © 2016 ERSKINE-SMITH Architecture, PLLC


ERSKINE-SMITH ARCHITECTURE
 architecture research planning
 3406-A West Wendover Avenue
 Greensboro, N.C. 27407
 Phone (336) 855-1286 Fax 855-5602

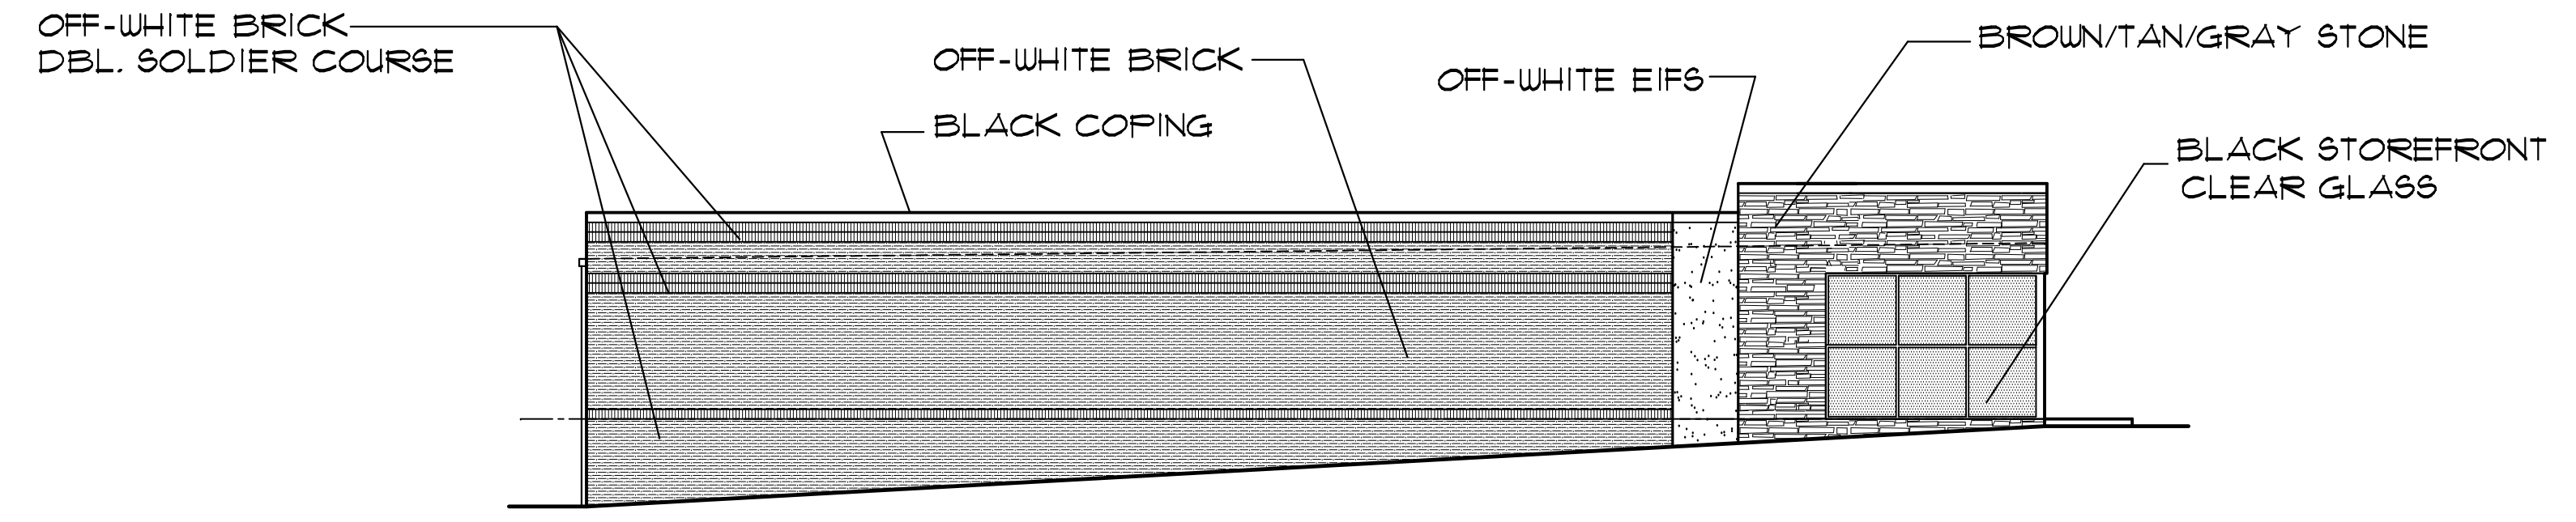


EAST ELEVATION

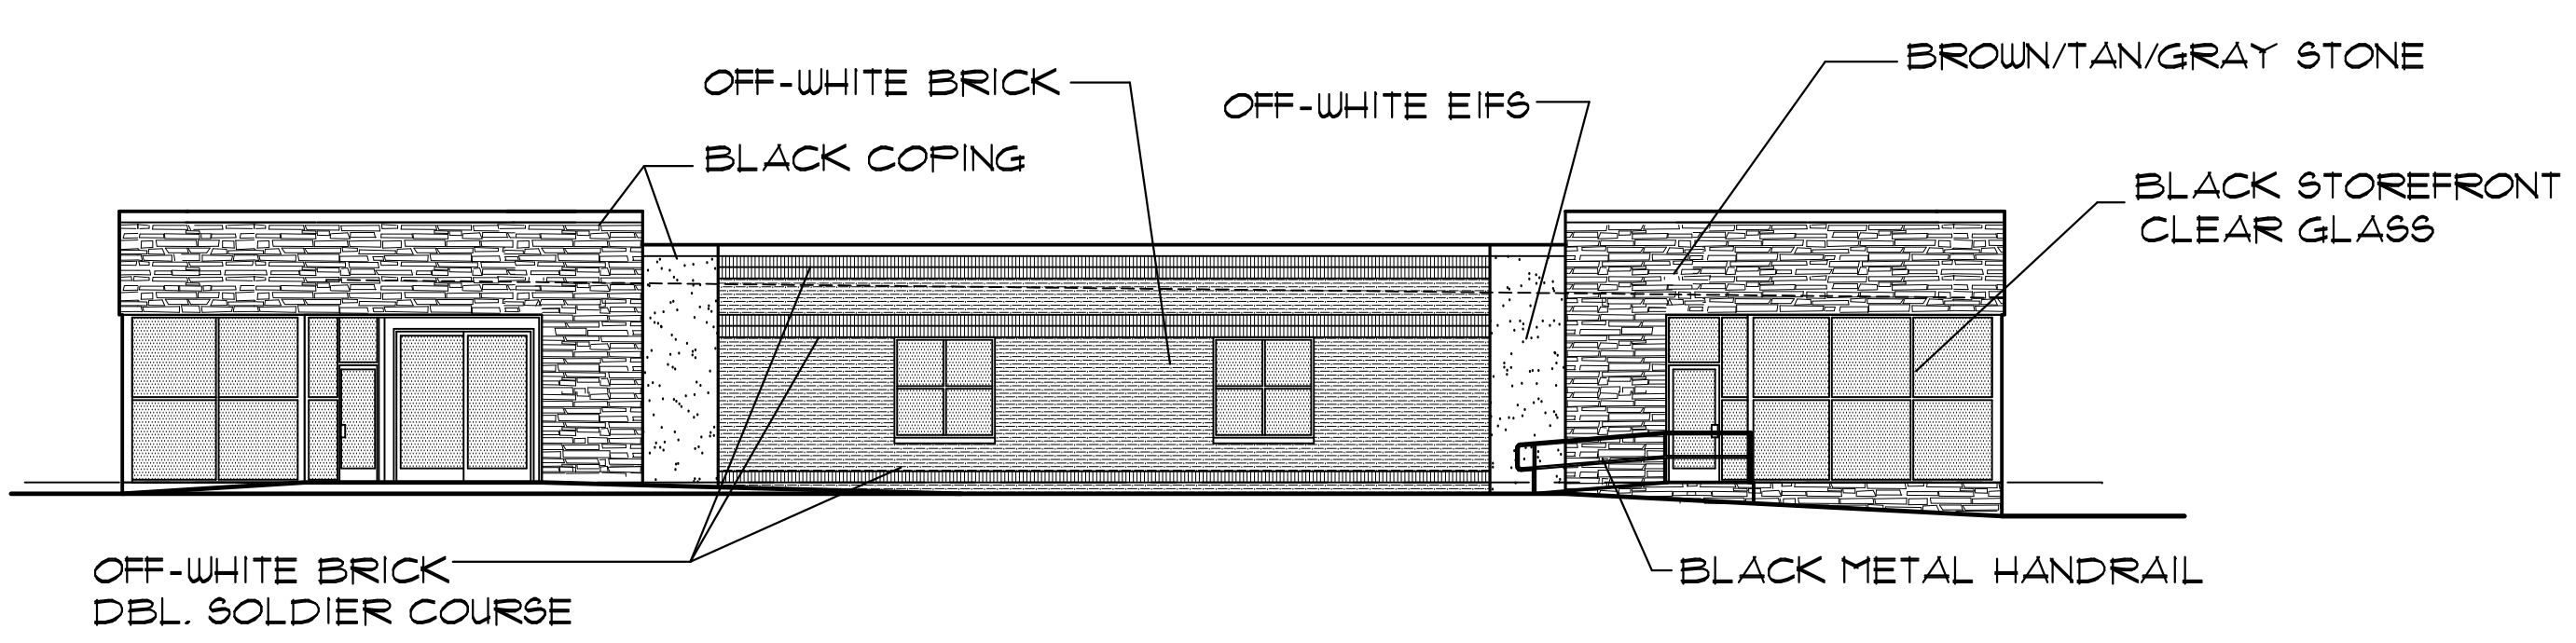

NORTH ELEVATION

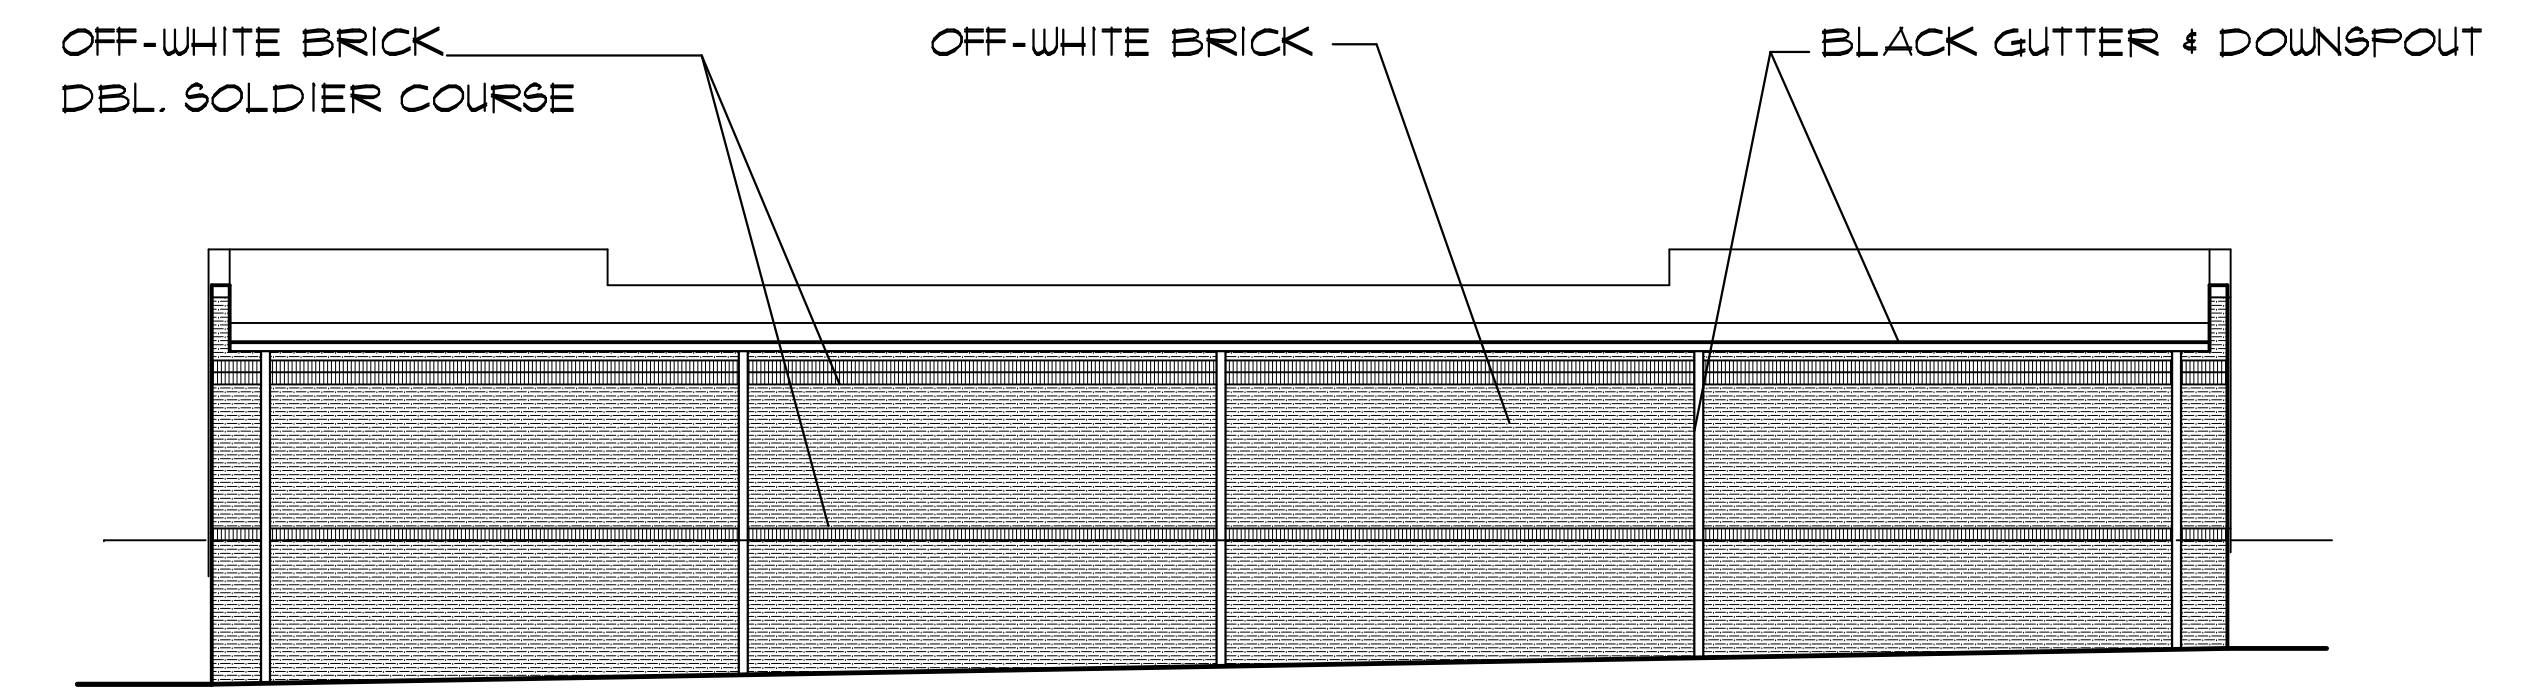

SOUTH ELEVATION

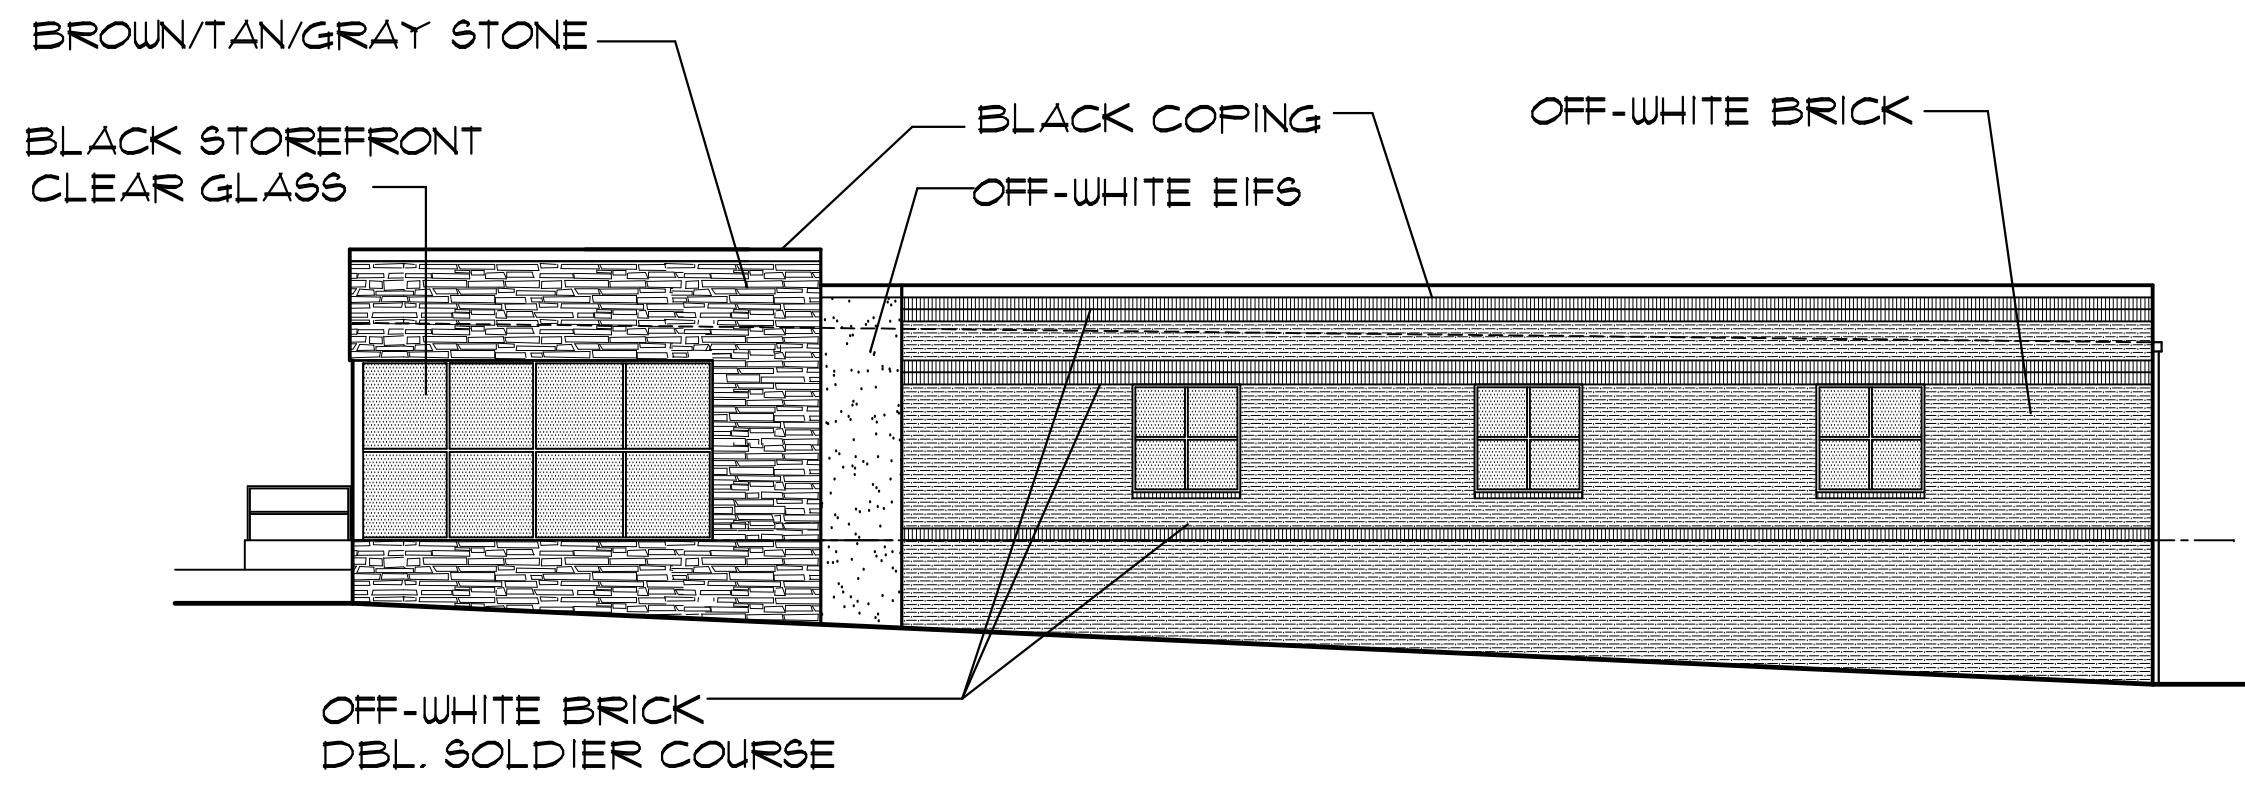

WEST ELEVATION

NEW FACILITY FOR
PETERS CREEK STORAGE
 PETERS CREEK PARKWAY, WINSTON-SALEM, N.C.

BUILDING ONE

REVISIONS	BY


DRAWN BY : VJS
 CHECKED BY : RHE
 DATE : 01-27-2020
 SCALE : 3/32" = 1'-0"
 FILE : ????
 SHEET NUMBER :

PETERS CREEK STORAGE
 PETERS CREEK PARKWAY 24-2020
 WINSTON-SALEM, NC date: 01-21-2020


A-4

THESE DRAWINGS ARE INSTRUMENTS OF SERVICE AND SHALL REMAIN THE PROPERTY OF THE ARCHITECT. THESE DRAWINGS ARE PROTECTED UNDER COPYRIGHT LAWS AND MAY NOT BE REPRODUCED IN PART OR IN WHOLE WITHOUT THE SPECIFIC WRITTEN CONSENT OF THE ARCHITECT.
 © 2016 ERSKINE-SMITH ARCHITECTURE, PLLC


ERSKINE-SMITH ARCHITECTURE
 architecture research planning
 3406-A West Wendover Avenue
 Greensboro, N.C. 27407
 Phone (336) 855-1286 Fax 855-5802

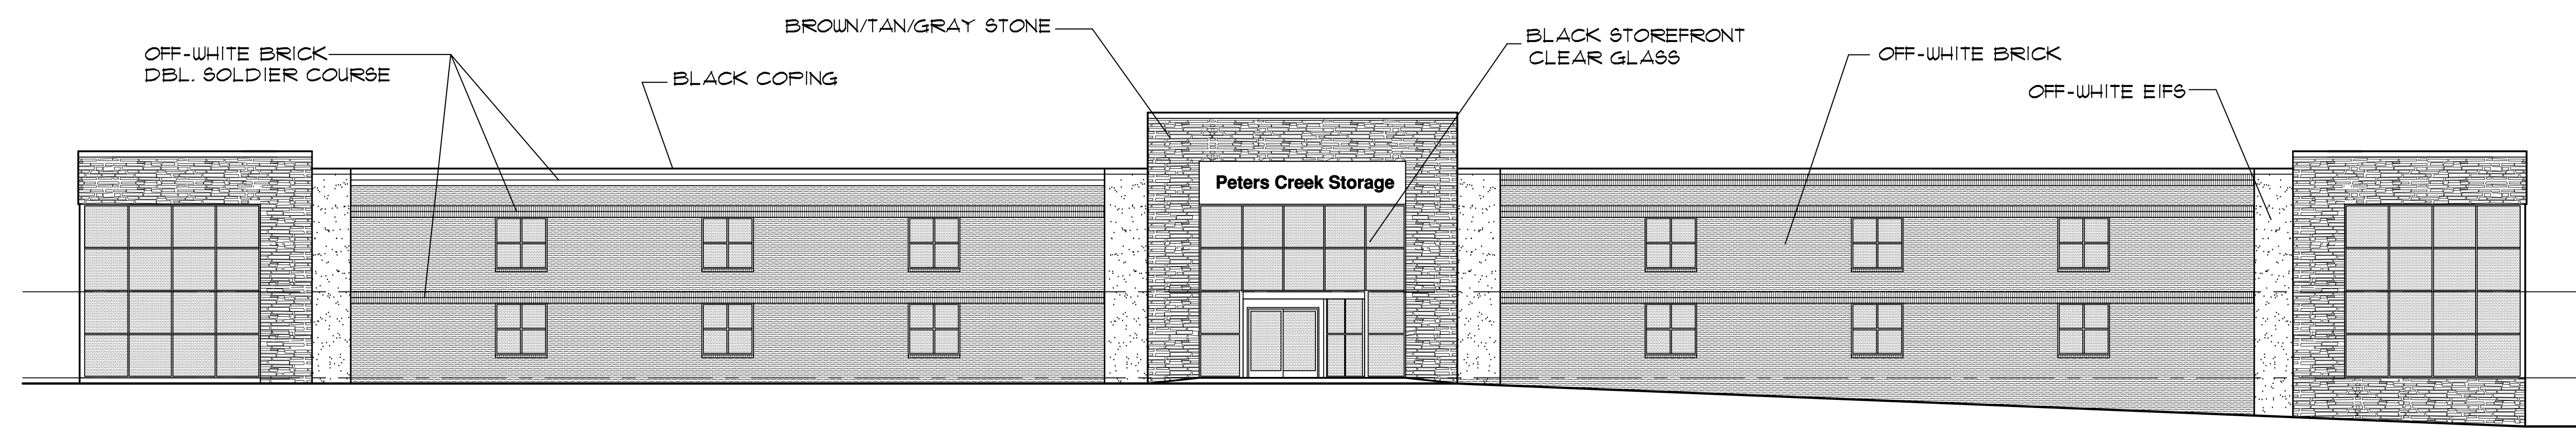


WEST ELEVATION

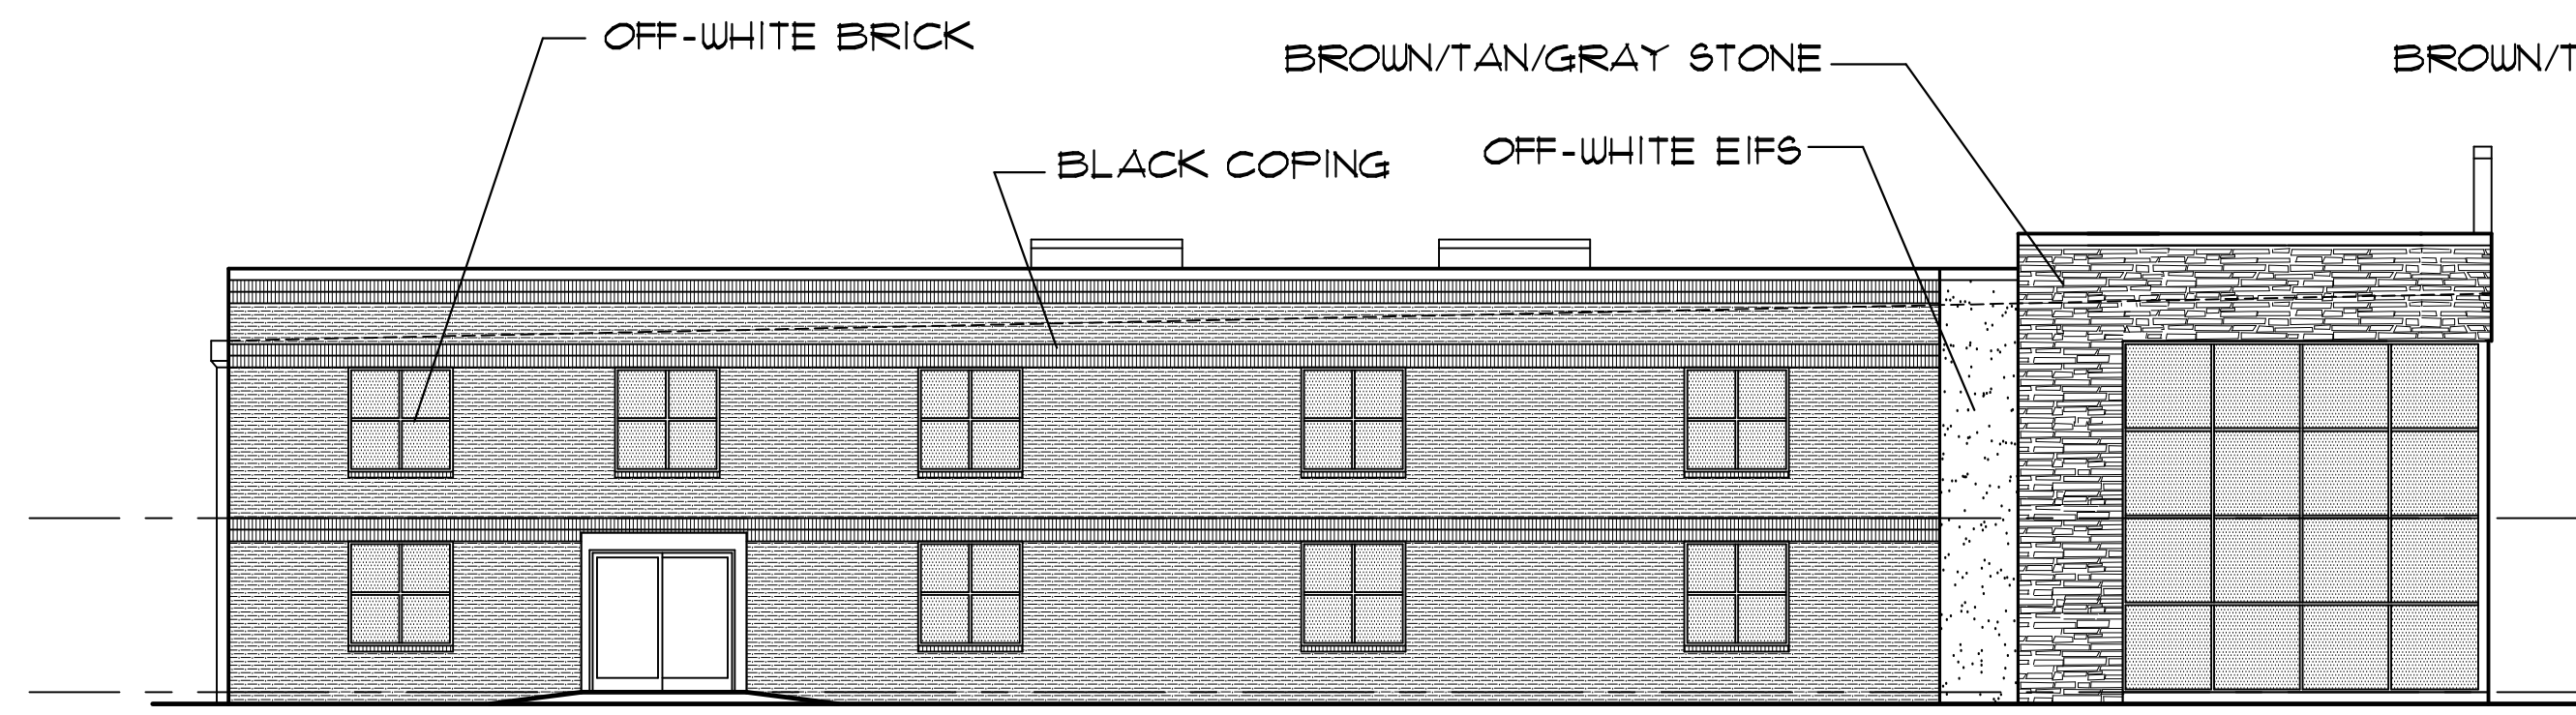

NORTH ELEVATION

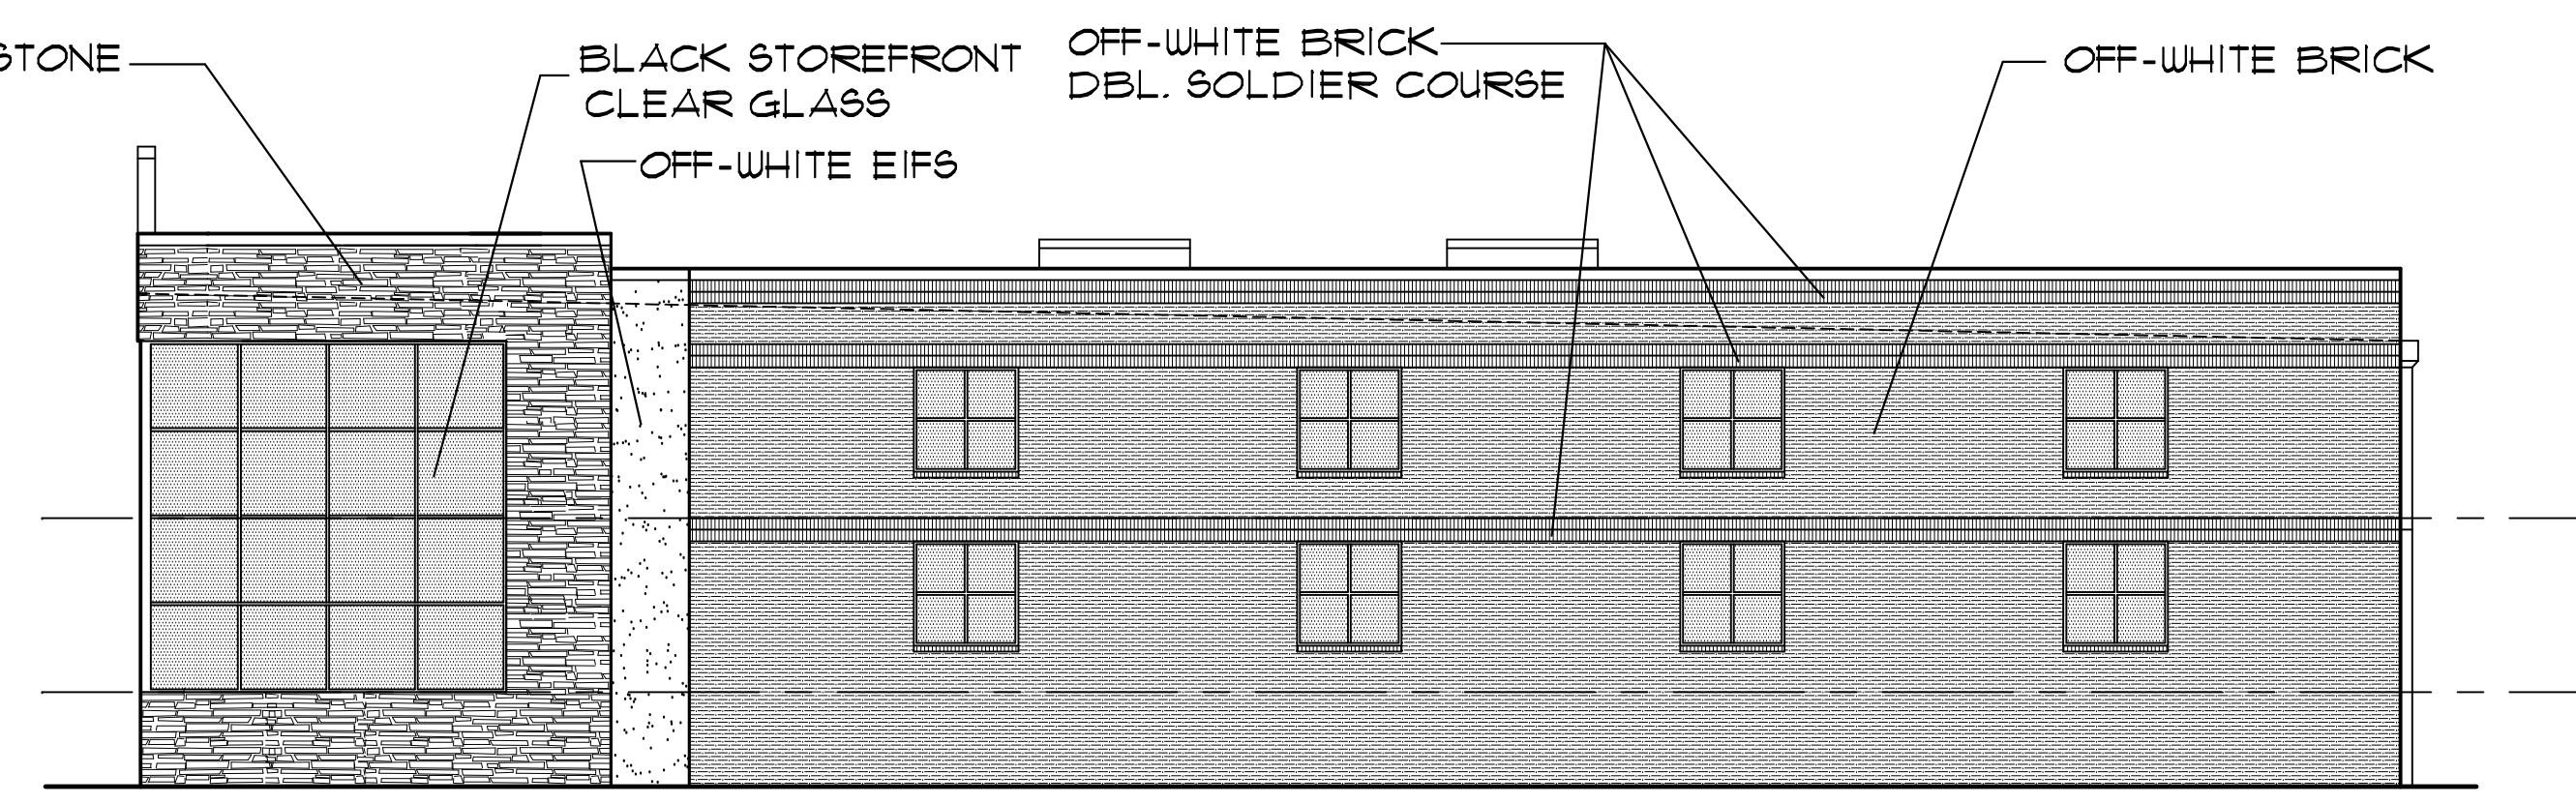

SOUTH ELEVATION

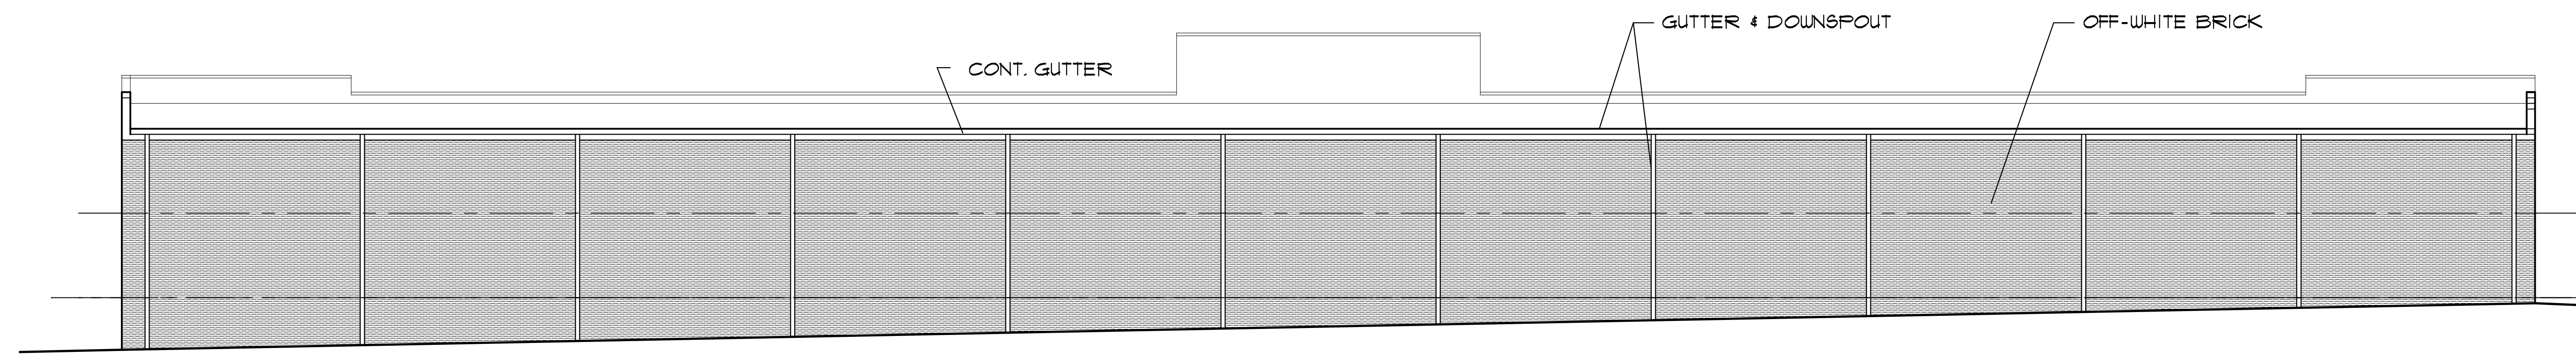

EAST ELEVATION

PETERS CREEK STORAGE

PETERS CREEK PARKWAY 24-2020
 WINSTON-SALEM, NC date: 01-21-2020

NEW FACILITY FOR
PETERS CREEK STORAGE
 PETERS CREEK PARKWAY, WINSTON-SALEM, N.C.

BUILDING TWO

REVISIONS	BY

DRAWN BY : VJS
 CHECKED BY : RHE
 DATE : 01-27-2020
 SCALE : 3/32" = 1'-0"
 FILE : ????
 SHEET NUMBER :

A-5