




 


SCALE: 3/16" = 1'-0"
50% TRANSPARENT AREA

 

NORTH EL
SCALE: 3/16" = 1' 0"

 


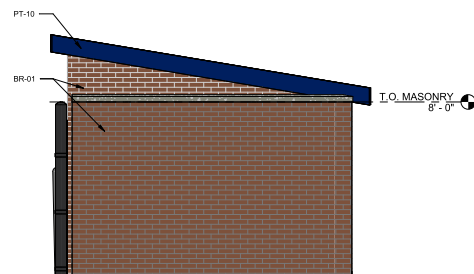

④ RIGHT ELEVATION - DUMPSTER

(4) SCALE: $3/8" = 1'-0"$


NOTE: REFER TO DD-03 FOR FINISH SCHEDULE

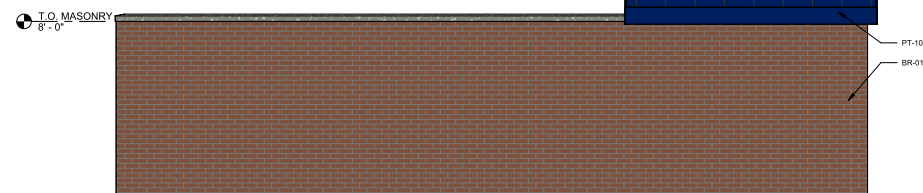

② REAR ELEVATION - DUMPSTER

(3) SCALE: $3/8" = 1'-0"$


NOTE: REFER TO DD-03 FOR FINISH SCHEDULE

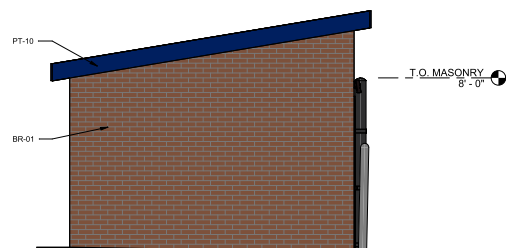

② LEFT ELEVATION - DUMPSTER

(2) SCALE: 3/8" = 1'-0"

NOTE: REFER TO DD-03 FOR FINISH SCHEDULE

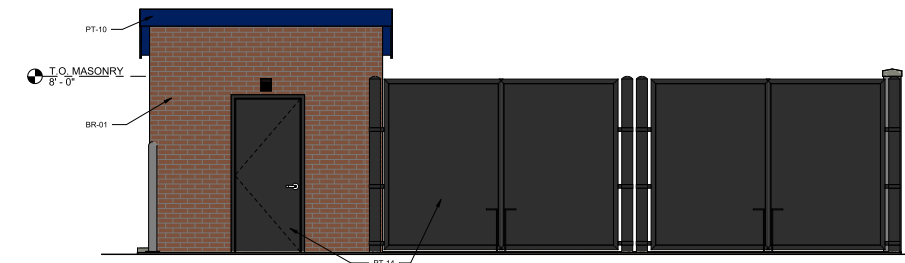

① FRONT ELEVATION - DUMPSTER

(1) SCALE: 3/8" = 1'-0"

NOTE: REFER TO DD-03 FOR FINISH SCHEDULE

Seal

NOT FOR
CONSTRUCTION

Copyright © 2025
 All Rights Reserved by American Society
 of Engineering Drawing

Drawing Alteration

Any alteration of a drawing must be made in accordance with the following rules:
 1. The alteration must be made in the original drawing.
 2. The alteration must be made in the original drawing.
 3. The alteration must be made in the original drawing.

DO NOT SCALE PLANS

Any alteration of a drawing must be made in accordance with the following rules:
 1. The alteration must be made in the original drawing.
 2. The alteration must be made in the original drawing.
 3. The alteration must be made in the original drawing.

APD
ENGINEERING
ARCHITECTURE
115 Fishers Run, Victor, NY 14564
585.742.2222 - www.apd.com

Issued:

Revisions:

DRAWN BY:

CHK'D BY:

ZAXBYS

SHEET TITLE

EXTERIOR
ELEVATIONS -
DUMPSTER
ENCLOSURE

PROJECT NO: 25-0230

DD-03A