

THE BRIERFIELD II Elevation Matrix



Elevation E-A1



Elevation E-A2



Elevation E-A3



Elevation E-A4




Elevation E-A5



Elevation E-A6



Elevation E-A7

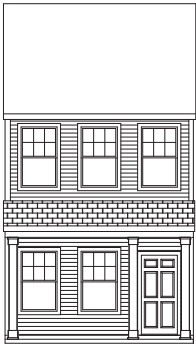

Elevation E-A1P



Elevation E-A2P



Elevation E-A3P



Elevation E-A4P



Elevation E-A5P



Elevation E-A6P



Elevation E-A7P

THE BRIERFIELD II Elevation Matrix



Elevation E-B1



Elevation E-B2



Elevation E-B3




Elevation E-B4



Elevation E-B5



Elevation E-B6

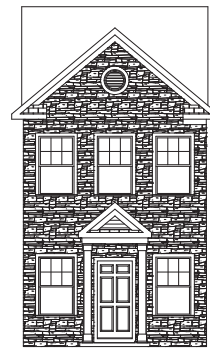

Elevation E-B7



Elevation E-B1P



Elevation E-B2P



Elevation E-B3P



Elevation E-B4P



Elevation E-B5P



Elevation E-B6P



Elevation E-B7P

THE BRIERFIELD II Elevation Matrix



Elevation E-C1



Elevation E-C2



Elevation E-C3



Elevation E-C4



Elevation E-C5



Elevation E-C6



Elevation E-C7



Elevation E-C1P



Elevation E-C2P



Elevation E-C3P



Elevation E-C4P



Elevation E-C5P



Elevation E-C6P



Elevation E-C7P

THE BRIERFIELD II Elevation Matrix



Elevation E-D1



Elevation E-D2



Elevation E-D3



Elevation E-D4



Elevation E-D5



Elevation E-D6



Elevation E-D7



Elevation E-D1P



Elevation E-D2P



Elevation E-D3P



Elevation E-D4P



Elevation E-D5P




Elevation E-D6P




Elevation E-D7P

THE BRIERFIELD II Elevation Matrix

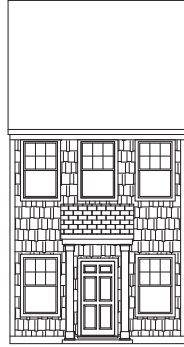

Elevation E-E1

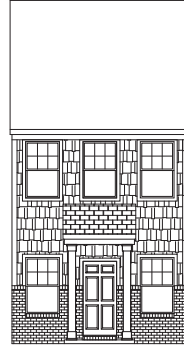

Elevation E-E2



Elevation E-E3



Elevation E-E4



Elevation E-E5



Elevation E-F1



Elevation E-F2



Elevation E-F3



Elevation E-F4




Elevation E-F5

EXTERIOR MATERIAL		KEY NOTES	ELEVATION CODE	
LEGEND			EXTERIOR UNIT	A # B
	B-N-B SIDING	(13) FLASHING	EXTERIOR UNIT	A # B
	SHAKE SIDING	(17) VINYL SHUTTER	INTERIOR UNIT	C, D, E
	HORIZONTAL SIDING	(18) BRICKMOLD TRIM	LAYER 1	SIDING
	BRICK	(19) 1/4" TRIM BOARD	LAYER 2	BRICK
	STONE	(20) 1/4" TRIM BOARD	LAYER 3	STONE
	METAL ROOF	(21) 1/2" FRIEZE BOARD	FULL PORCH	P
	ROOF SHINGLE	(22) 1/2" FRIEZE BOARD	FORWARD	F
	SCALLOP SIDING	(23) 1-1/2" THICK STONE CAP	BACK	B
		(24) ROWLOCK SILL		
		(25) BRICK JACK ARCH		
		(26) SOLDIER COURSE		
		(27) PRECAST KEYSTONE		


1x4 TRIM WHERE SHOWN AT WINDOWS AND DOORS UNLESS OTHERWISE NOTED

SEE ROOF FRAMING PLANS FOR OVERHANG DIMENSIONS AND DORMER LOCATIONS

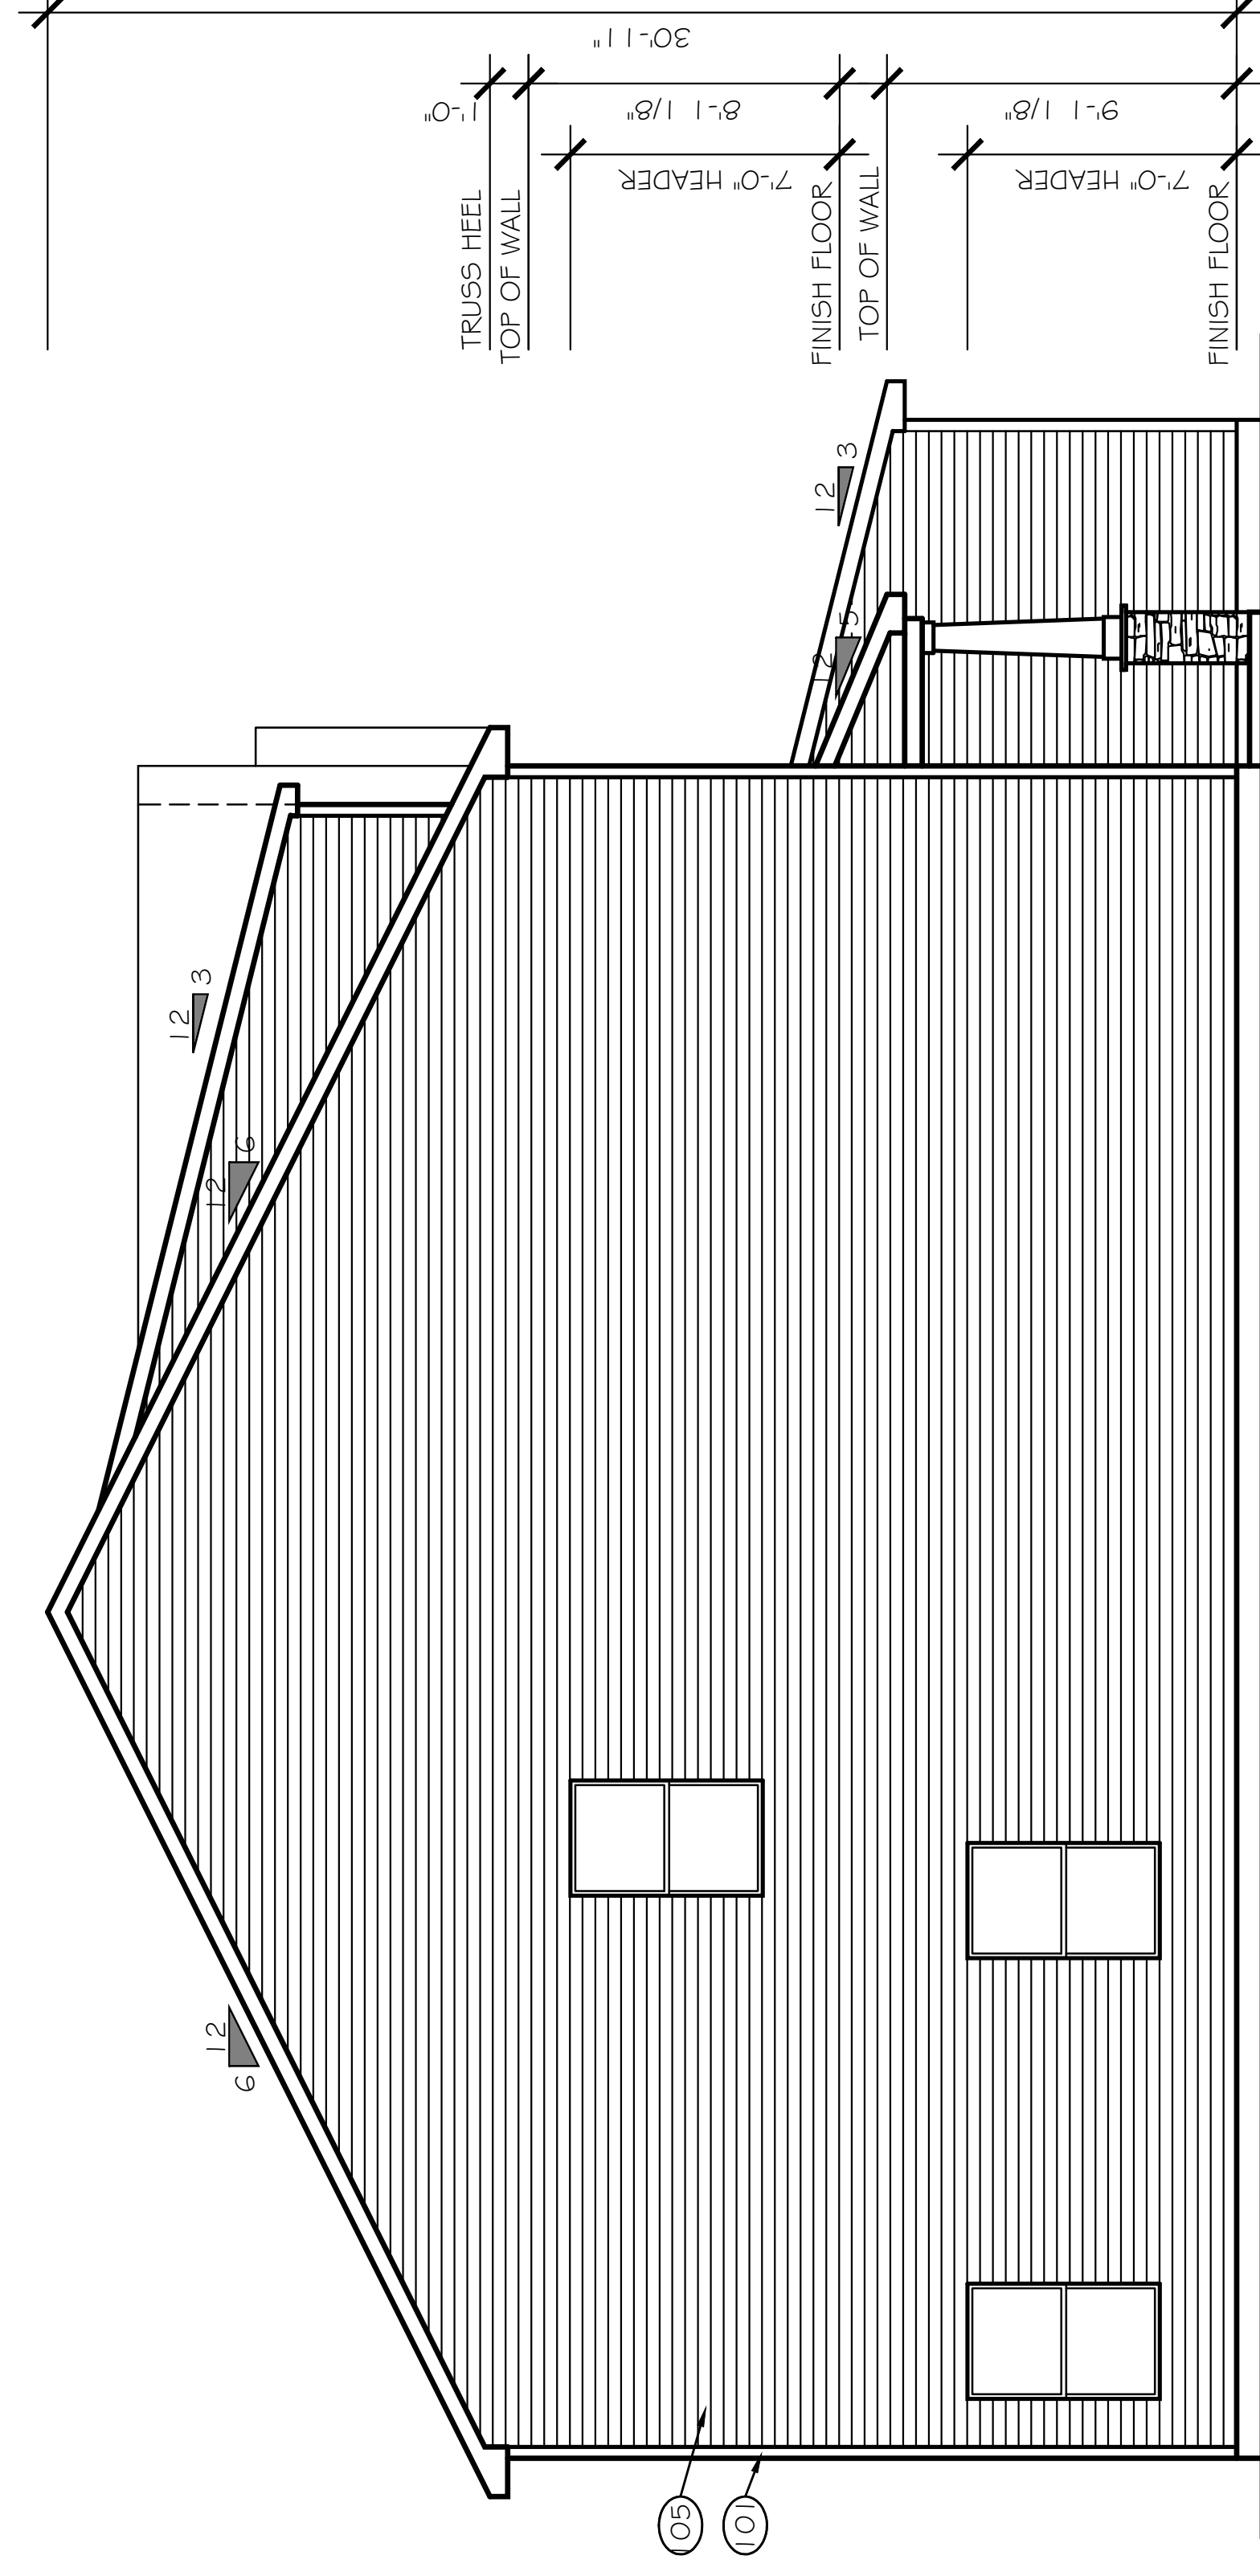

LEFT ELEVATION - A3F
SCALE: 1/8" = 1'-0"

LOT - 8121
ALEXANDRIA

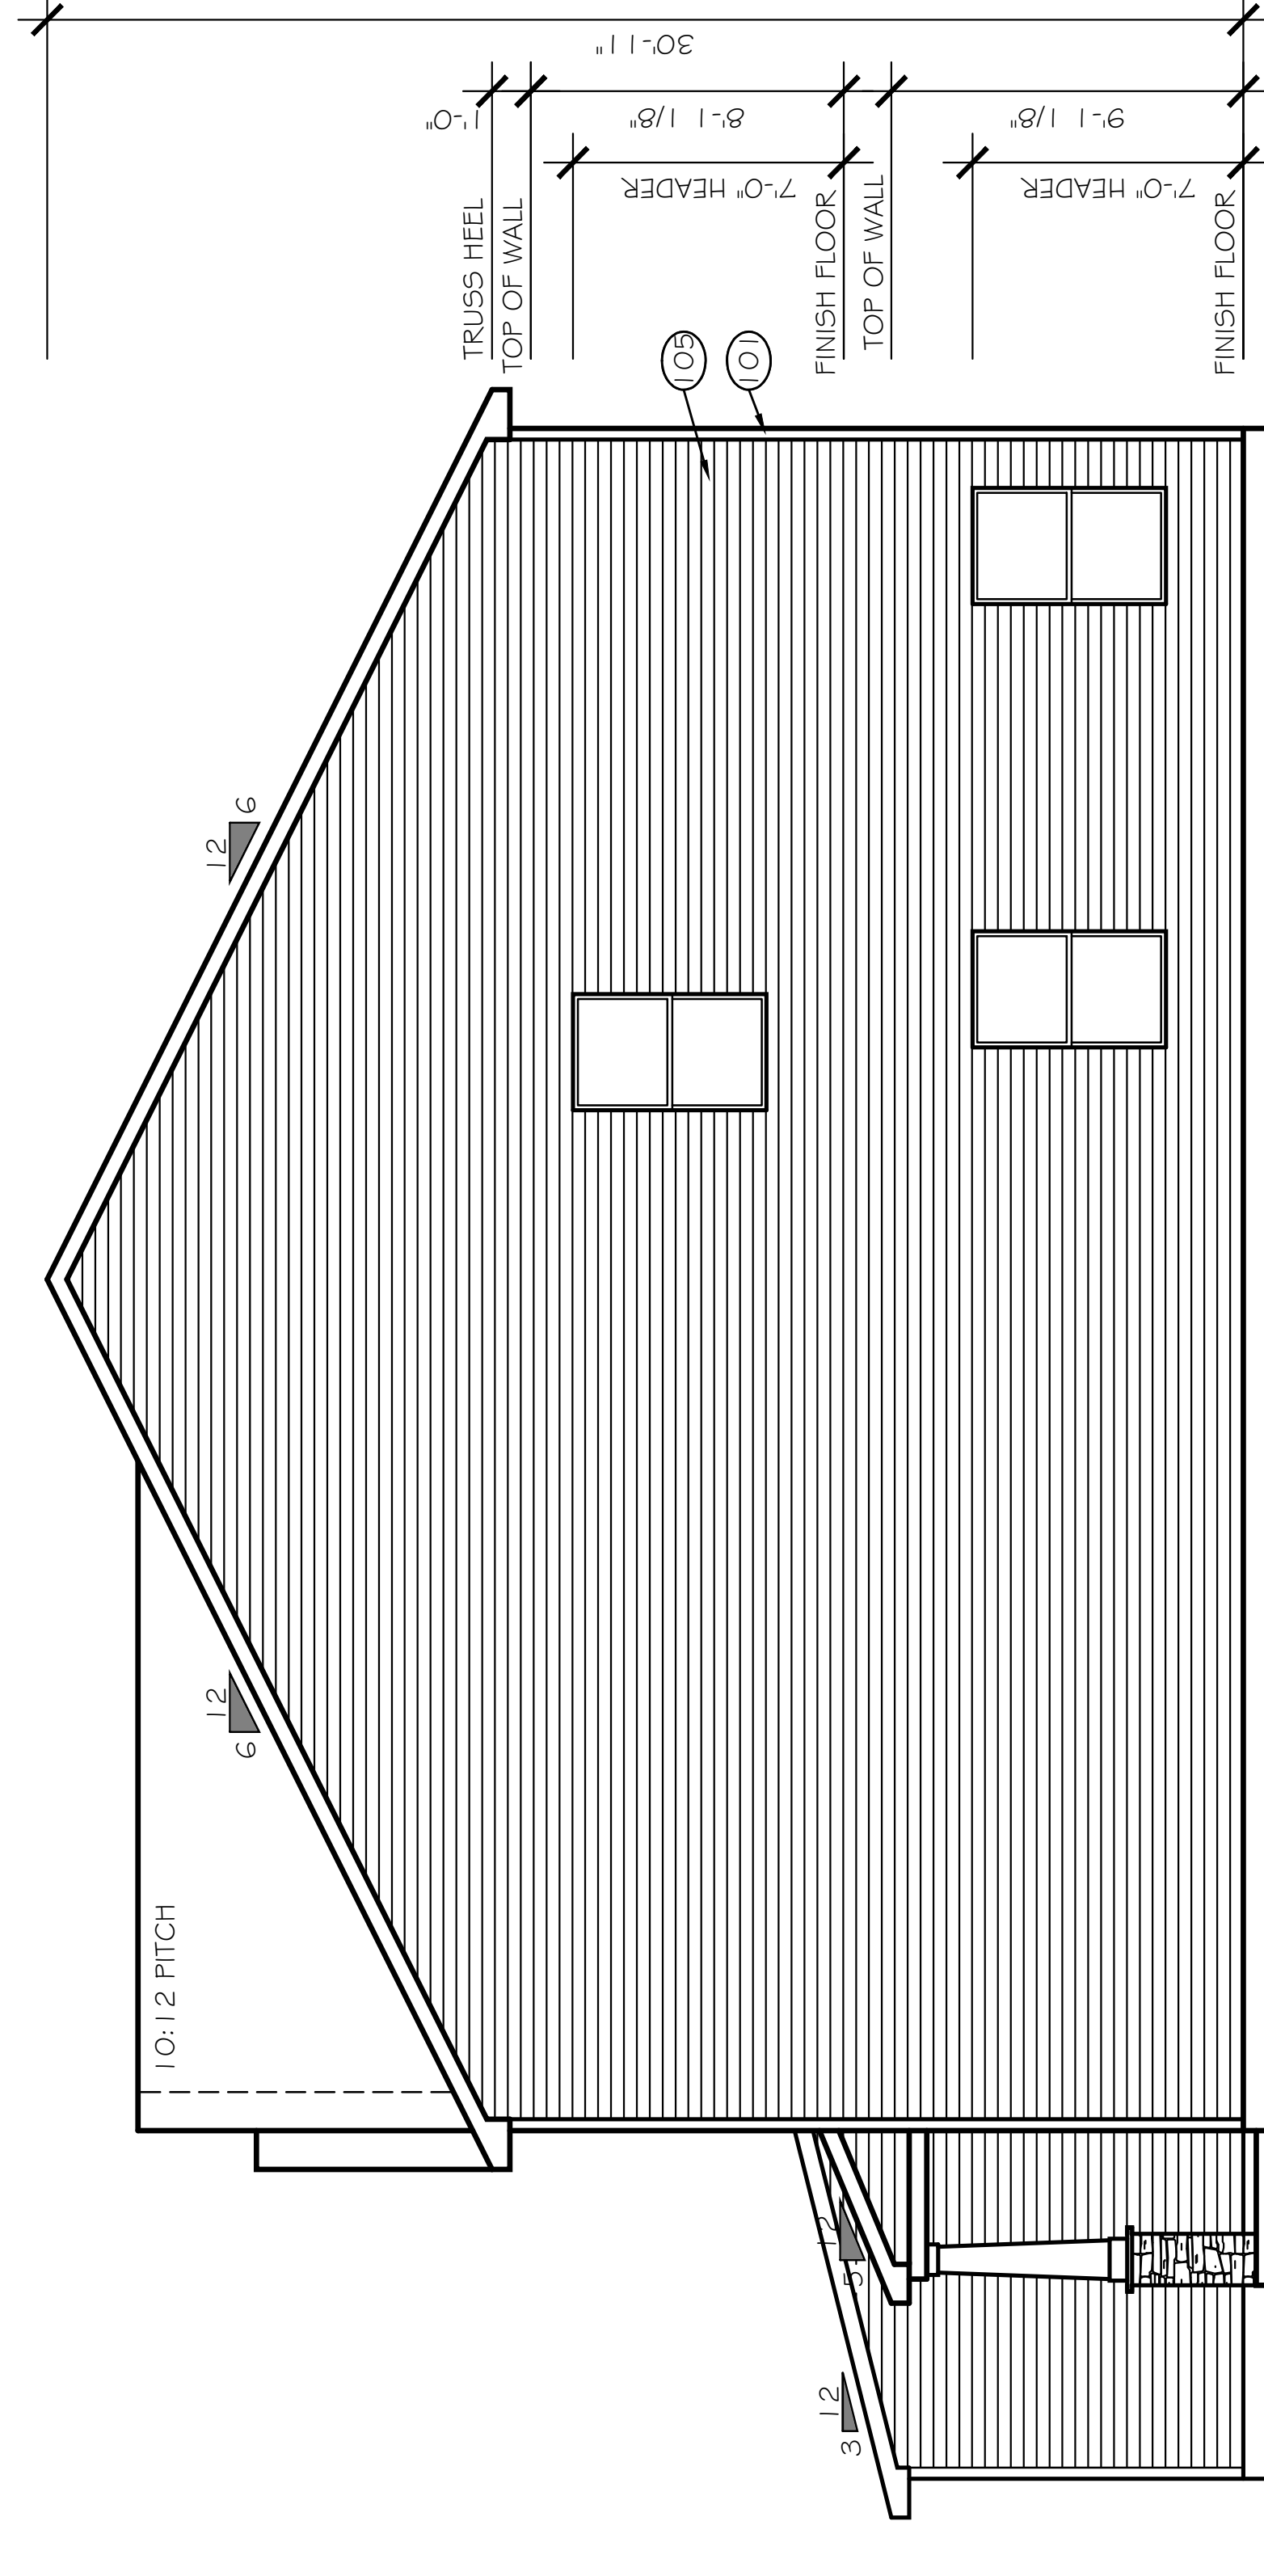

RIGHT ELEVATION - B3F
SCALE: 1/8" = 1'-0"


LOT - 8122
ALEXANDRIA

KEY NOTES		ELEVATION CODE	
1	FLASHING	EXTERIOR UNIT	A # B
2	VINYL SHUTTER	INTERIOR UNIT	C, D, E
3	BRICKMOLD TRIM	LAYER 1	SIDING
4	1x4 TRIM BOARD	LAYER 2	BRICK
5	1x6 TRIM BOARD	LAYER 3	STONE
6	1x8 TRIM BOARD	FULL PORCH	P
7	1x10 FRIEZE BOARD	FORWARD	F
8	1-1/2" THICK STONE CAP	BACK	B
9	ROWLOCK SILL		
10	BRICK JACK ARCH		
11	SOLDIER COURSE		
12	PRECAST KEYSTONE		


EXTERIOR MATERIAL LEGEND	
	B-&B SIDING
	SHAKE SIDING
	HORIZONTAL SIDING
	BRICK
	STONE
	METAL ROOF
	ROOF SHINGLE
	SCALLOP SIDING

SEE ROOF FRAMING PLANS FOR OVERHANG DIMENSIONS AND DORMER LOCATIONS

1x4 TRIM WHERE SHOWN AT WINDOWS AND DOORS UNLESS OTHERWISE NOTED

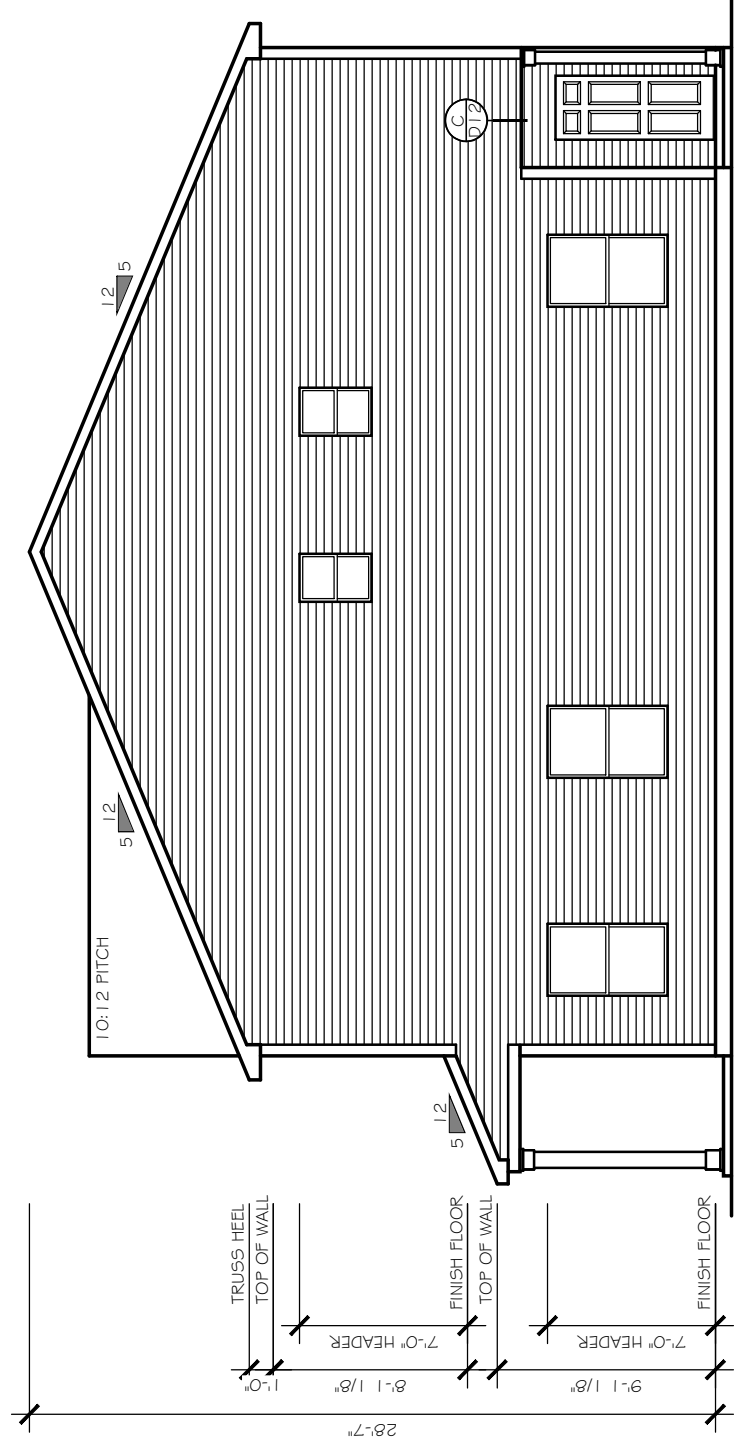

RIGHT ELEVATION
SCALE: 1/8" = 1'-0"
LOT - 136
BREWERFIELD

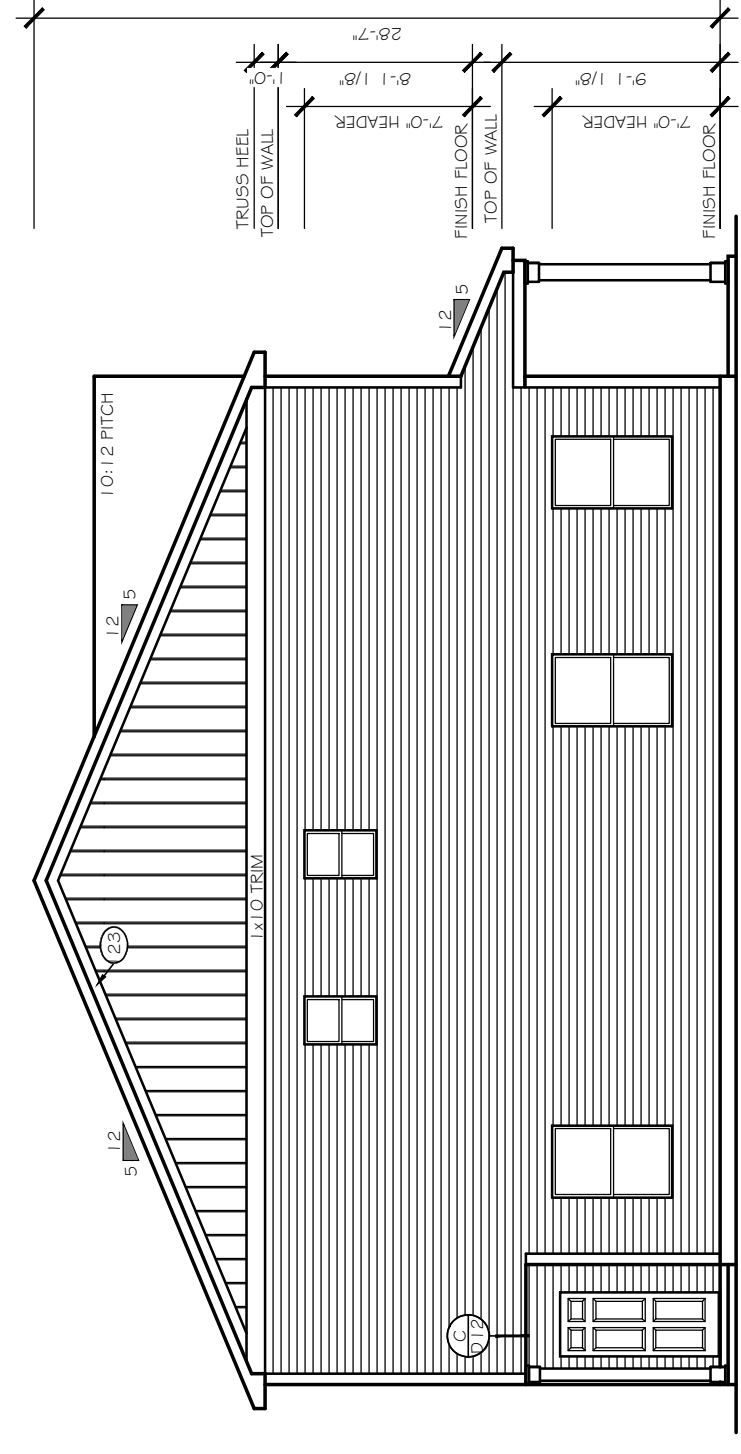

LEFT ELEVATION
SCALE: 1/8" = 1'-0"
LOT - 133
BREWERFIELD