





FRONT ELEVATION

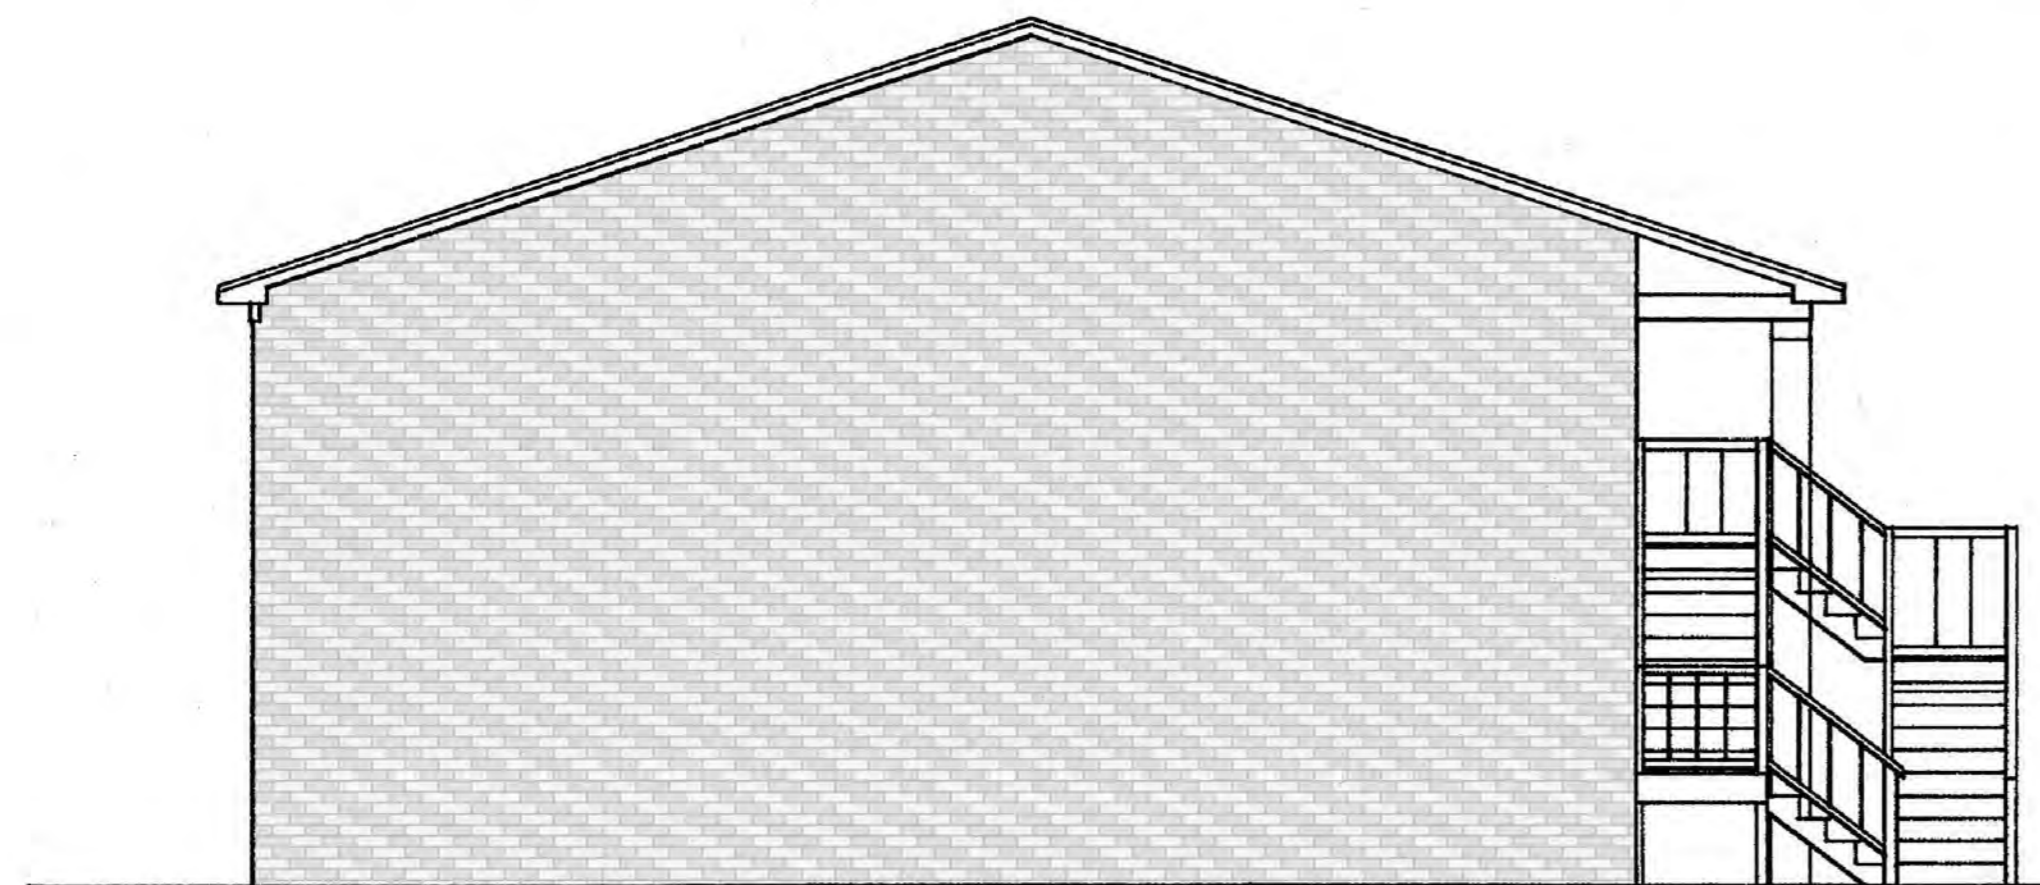

LEFT ELEVATION

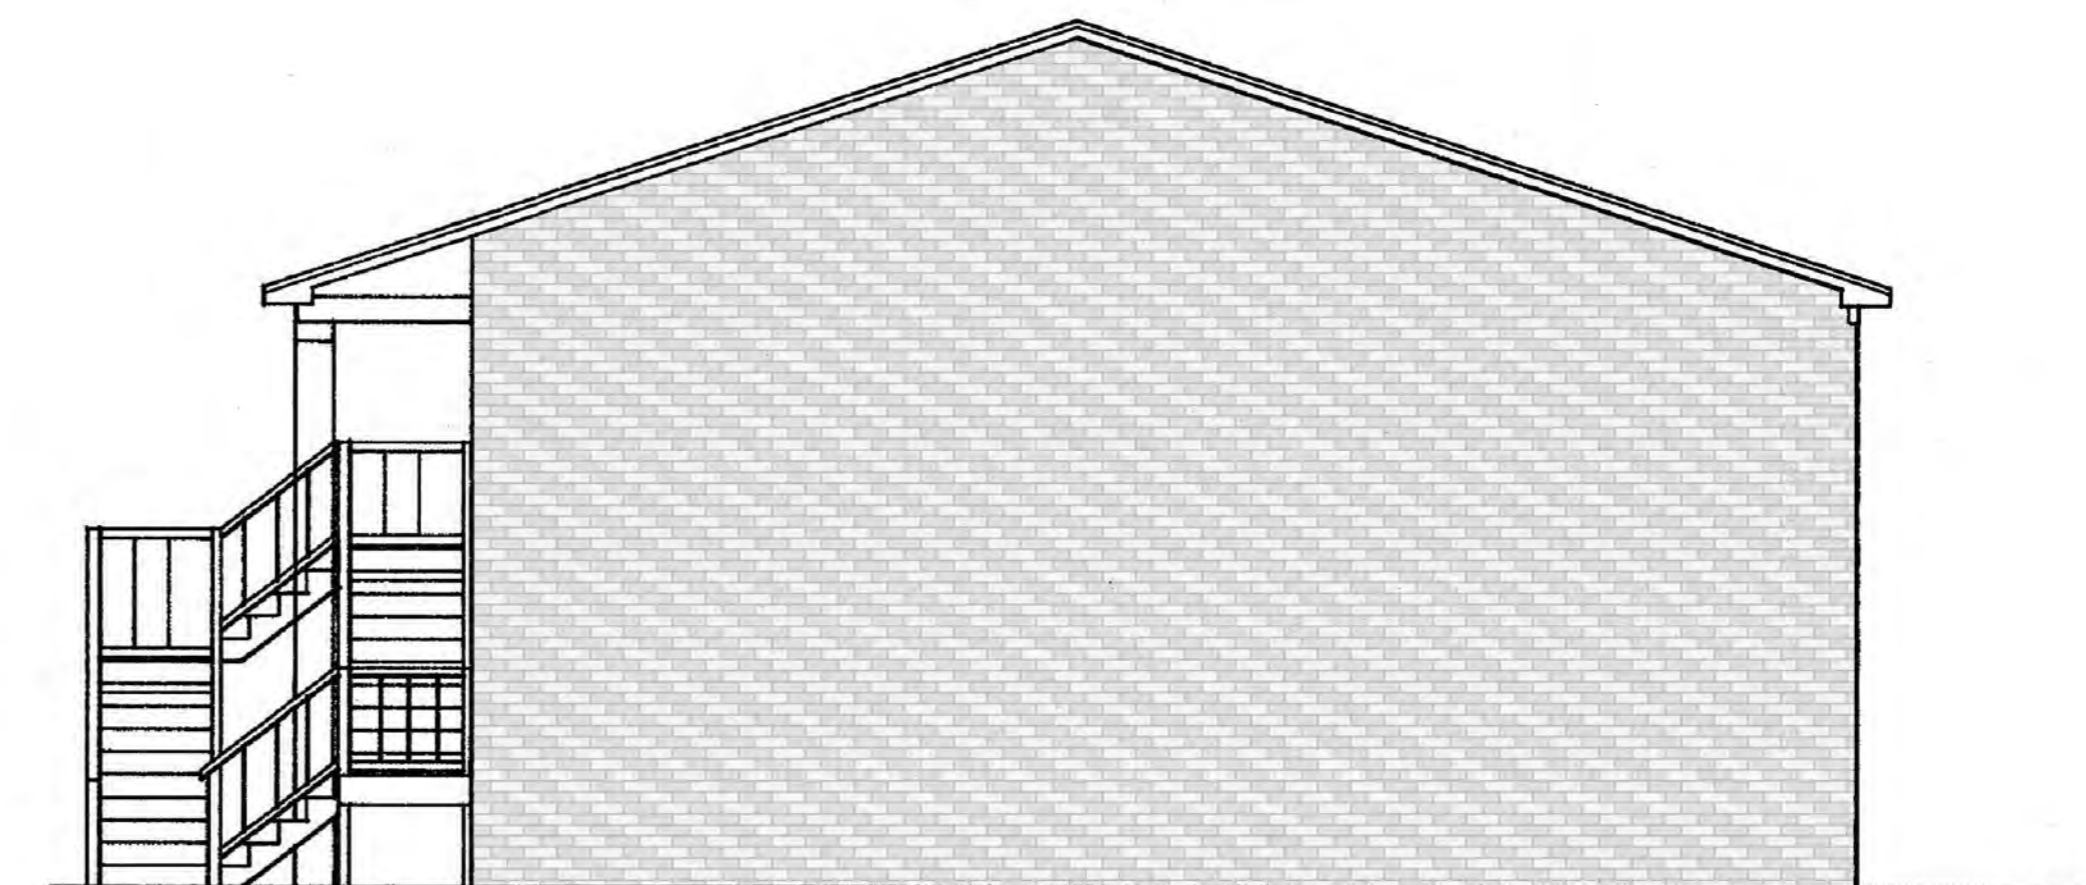

RIGHT ELEVATION



**SHREWSBURY APARTMENTS**  
 SITE LOCATION  
 UNIVERSITY PARKWAY  
 WINSTON-SALEM, NC  
 OWNER-DEVELOPER  
 JAWA'S ARRIFERE, LLC  
 KING, NC 27021  
 (336) 399-3686  
[brandon@aceconstructionllc.com](mailto:brandon@aceconstructionllc.com)


PROGRESS DRAWINGS

DO NOT USE FOR CONSTRUCTION

SCALE:  
 N/A

REVISIONS:  
 06/12/20 PRELIMINARY  
 06/19/20 SKETCH  
 07/01/20 ZONING

SURVEYED BY: CRH  
 DRAWN BY: MDE  
 DESIGNED BY: HBG  
 APPROVED BY: HBG

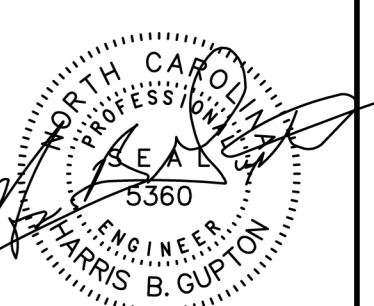

SHEET TITLE:  
 PRELIMINARY R.  
 BUILDING ELEVATIONS

DATE: 04/20/2020  
 PROJECT NO: 12836-20D