

TOWNHOUSE ELEVATIONS
HARVEST CREEK
WINSTON-SALEM, FORSYTH COUNTY

PRELIMINARY
FOR REVIEW ONLY
NOT FOR CONSTRUCTION

DAVIS · MARTIN · POWELL
ENGINEERS & SURVEYORS
6415 OLD PLANK RD, HIGH POINT, NC 27265 | T: (336) 886-4821 | F: (336) 886-4458 | WWW.DMP-INC.COM | LICENSE: F-0245

dmp

Know what's below.
Call before you dig.
Dial 811

THE SCALE BAR SHOWN BELOW MEASURES ONE INCH LONG ON THE ORIGINAL DRAWING.

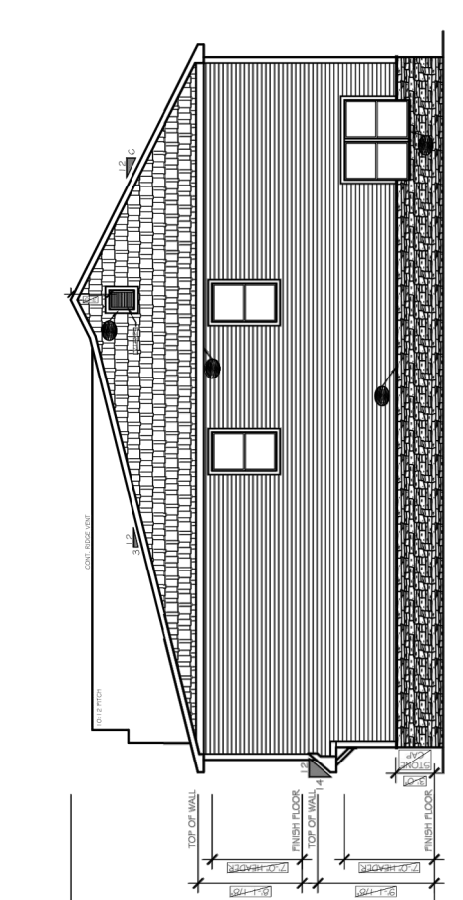
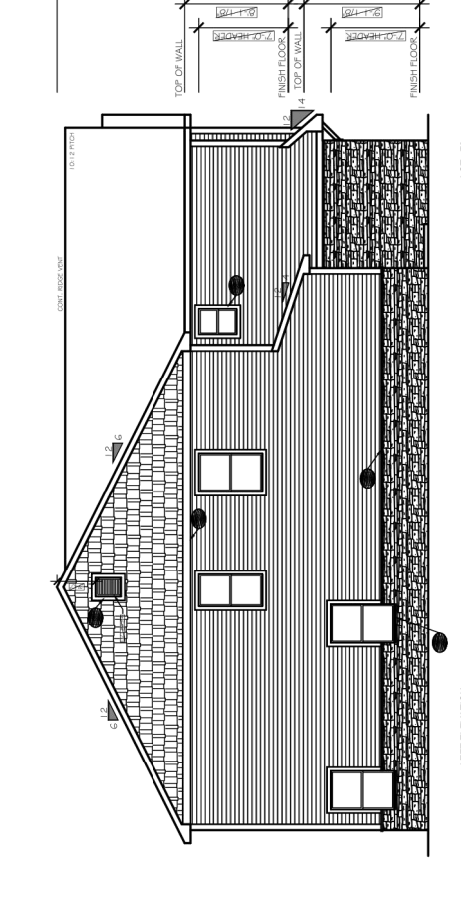
REV	DATE	DESCRIPTION	BY	PROJECT
1	11/02/2021	DESIGNED	CN	210159
2		DRAWN	HC	
3		CHECKED	CN	
4		SCALE	AS NOTED	
5		SURVEYED	N/A	

TrueHomes
17'S ALL ABOUT U
2649 Brookridge Centre Drive 104
Mooresville, North Carolina 28110
Phone: 704-298-1299 Fax: 704-298-1150

A4.2
ELEVATION - 1/4" = 1'-0"
DATE: 11/02/21
DRAWN BY: HC
CHECKED BY: CN

ELON
2228
LANCASTER COUNTY

WALNUT CREEK TOWNHOMES
6 UNIT
LOTS 78-83

EXTERIOR MATERIAL LEGEND

BRICK	BRICK
STONE	STONE
WOOD	WOOD
GLASS	GLASS
ROOF	ROOF
PAINT	PAINT
SMOOTH	SMOOTH
TEXTURED	TEXTURED

KEY NOTES

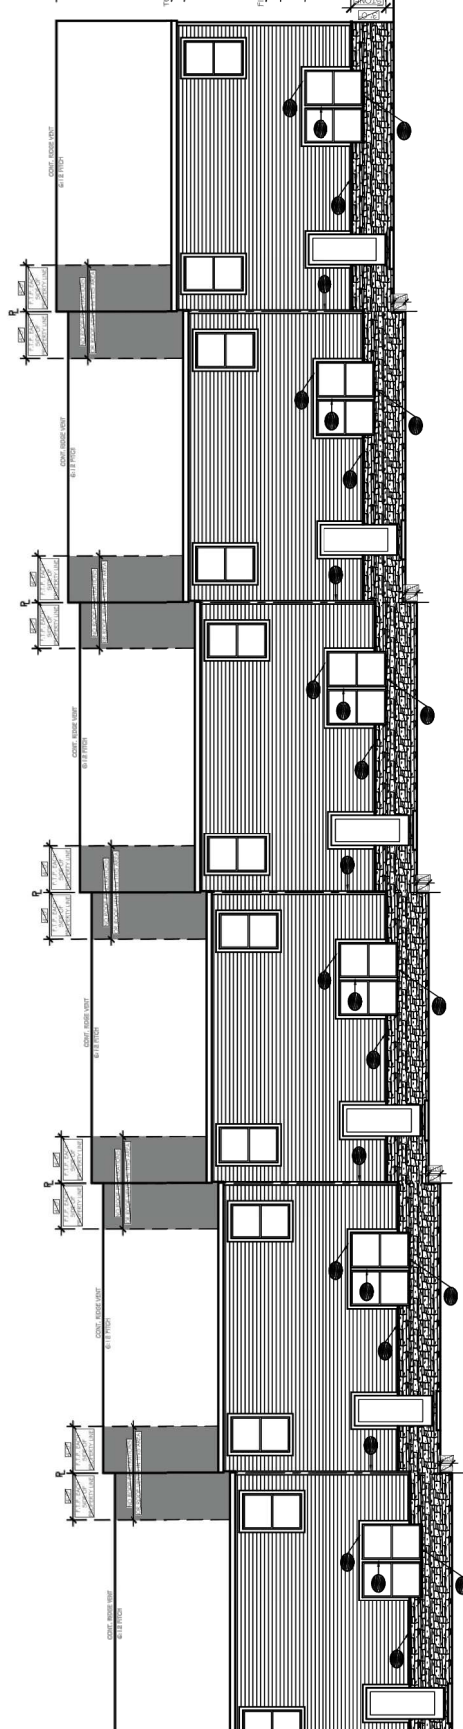
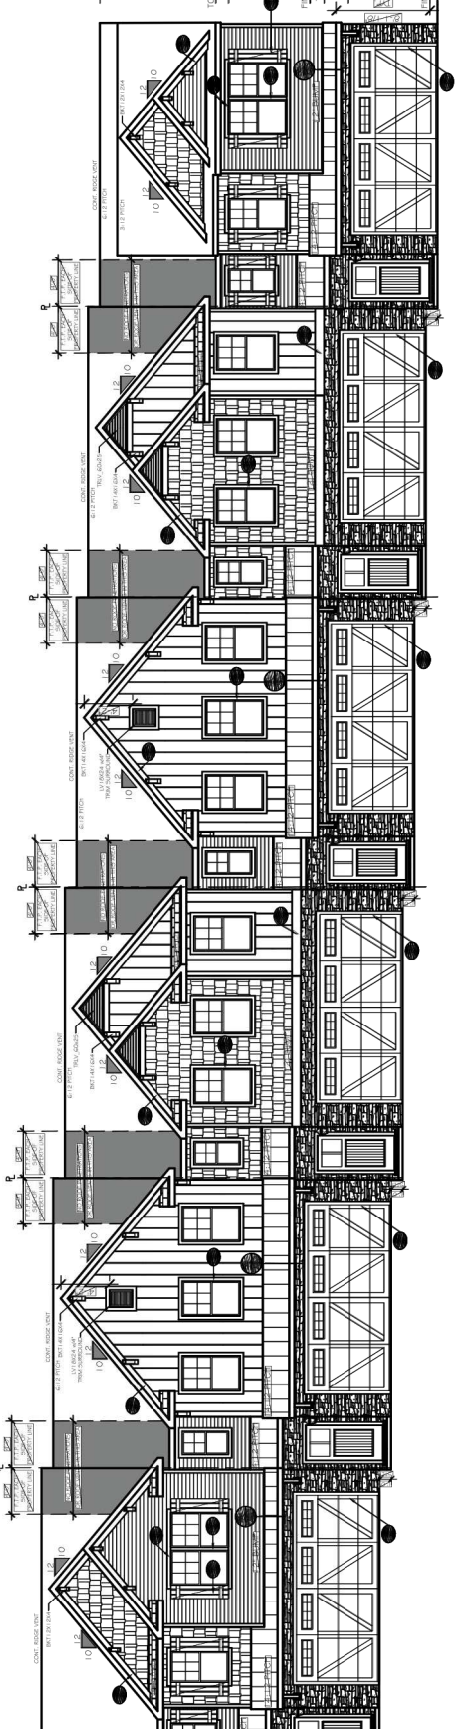
1. ALL ROOFING TO BE DONE BY SUBCONTRACTOR.
2. ALL EXTERIOR FINISHES TO BE DONE BY SUBCONTRACTOR.
3. ALL EXTERIOR PAINT TO BE DONE BY SUBCONTRACTOR.
4. ALL EXTERIOR STONE TO BE DONE BY SUBCONTRACTOR.
5. ALL EXTERIOR BRICK TO BE DONE BY SUBCONTRACTOR.
6. ALL EXTERIOR WOOD TO BE DONE BY SUBCONTRACTOR.
7. ALL EXTERIOR GLASS TO BE DONE BY SUBCONTRACTOR.

TrueHomes
17'S ALL ABOUT U
2649 Brookridge Centre Drive 104
Mooresville, North Carolina 28110
Phone: 704-298-1299 Fax: 704-298-1150

A4.1
ELEVATION - 1/4" = 1'-0"
DATE: 11/02/21
DRAWN BY: HC
CHECKED BY: CN

ELON
2228
LANCASTER COUNTY

WALNUT CREEK TOWNHOMES
6 UNIT
LOTS 78-83





TrueHomes
17'S ALL ABOUT U
2649 Brookridge Centre Drive 104
Mooresville, North Carolina 28110
Phone: 704-298-1299 Fax: 704-298-1150

A4.1
ELEVATION - 1/4" = 1'-0"
DATE: 11/02/21
DRAWN BY: HC
CHECKED BY: CN

ELON
2228
LANCASTER COUNTY

THE ALEXANDRIA TOWNHOME - 1765

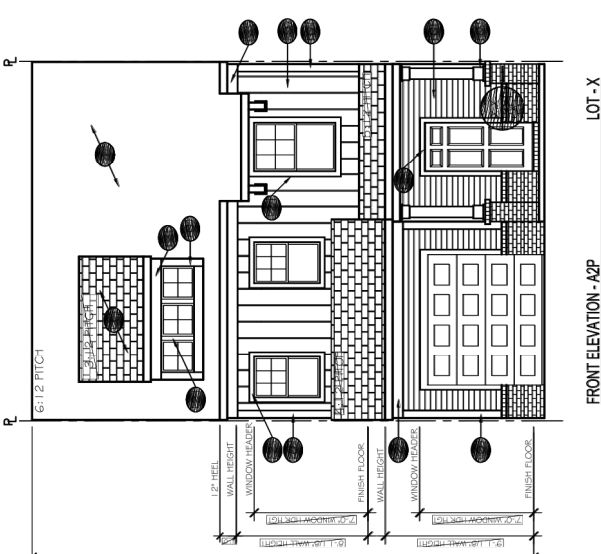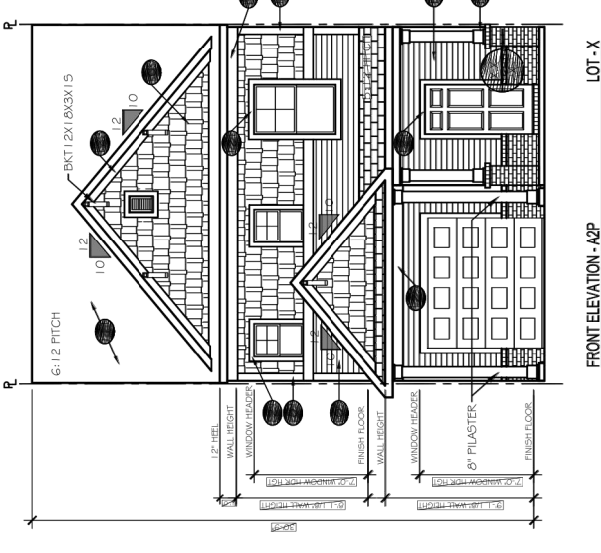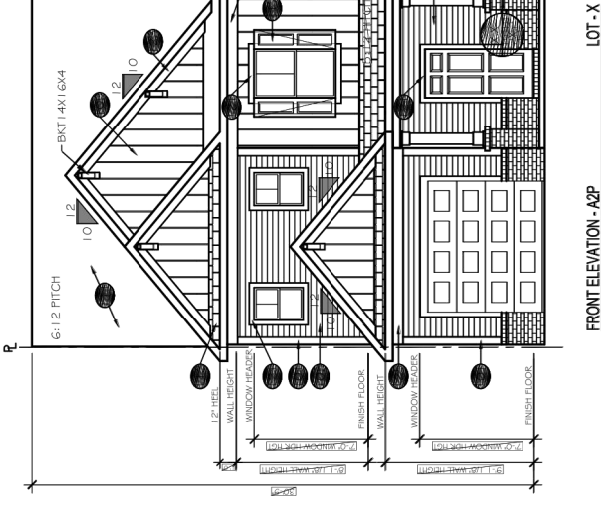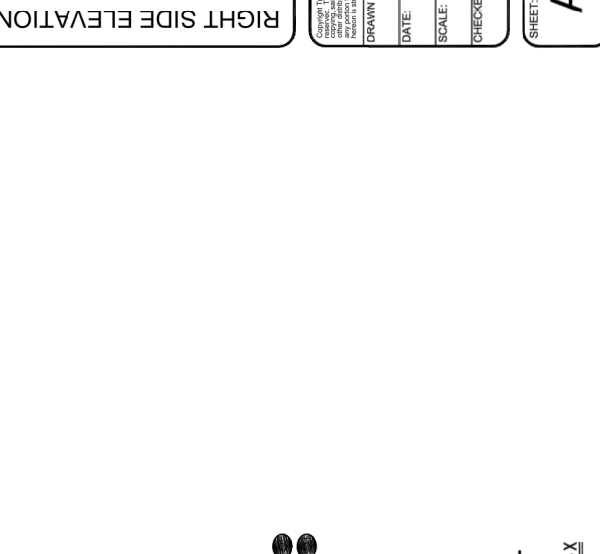FRONT ELEVATIONS





TrueHomes
17'S ALL ABOUT U
2649 Brookridge Centre Drive 104
Mooresville, North Carolina 28110
Phone: 704-298-1299 Fax: 704-298-1150

A4.4
ELEVATION - 1/4" = 1'-0"
DATE: 11/02/21
DRAWN BY: HC
CHECKED BY: CN

ELON
2228
LANCASTER COUNTY

THE ALEXANDRIA TOWNHOME - 1765

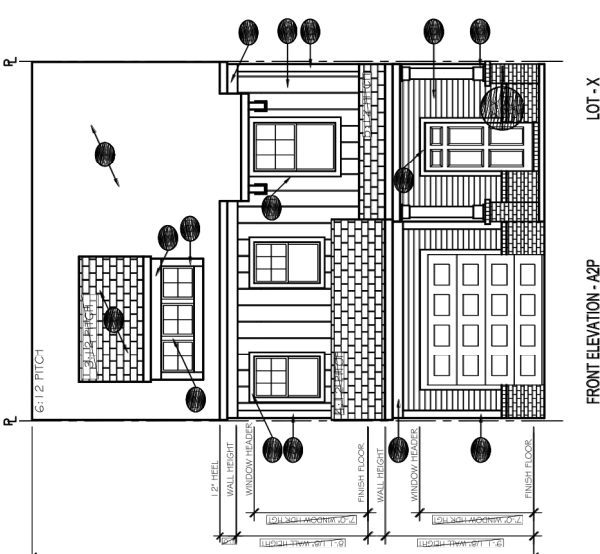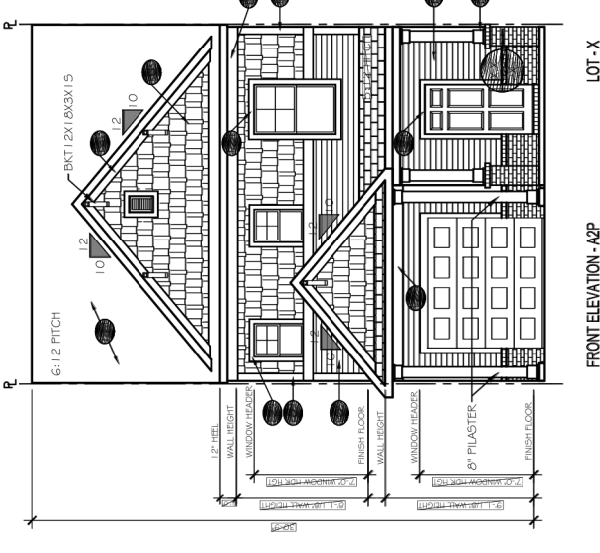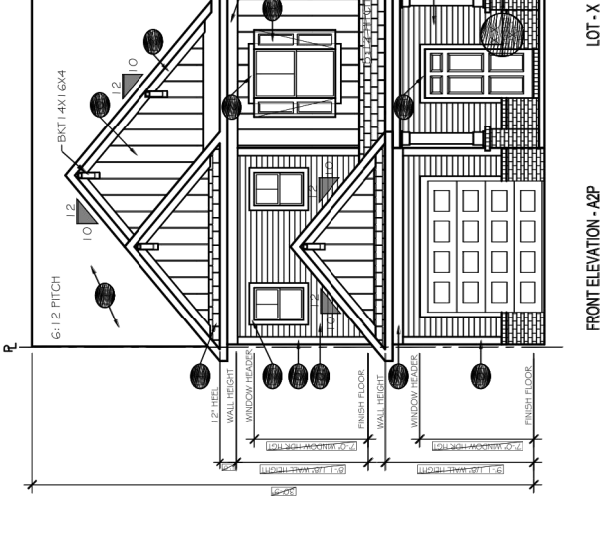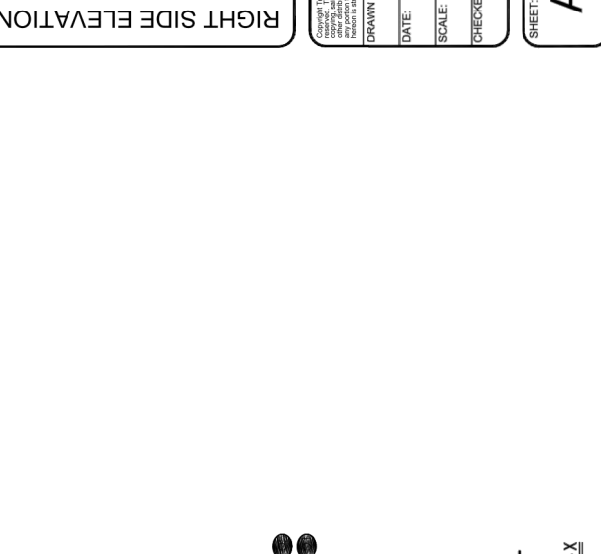RIGHT SIDE ELEVATIONS





TrueHomes
17'S ALL ABOUT U
2649 Brookridge Centre Drive 104
Mooresville, North Carolina 28110
Phone: 704-298-1299 Fax: 704-298-1150

A4.2
ELEVATION - 1/4" = 1'-0"
DATE: 11/02/21
DRAWN BY: HC
CHECKED BY: CN

ELON
2228
LANCASTER COUNTY

THE ALEXANDRIA TOWNHOME - 1765

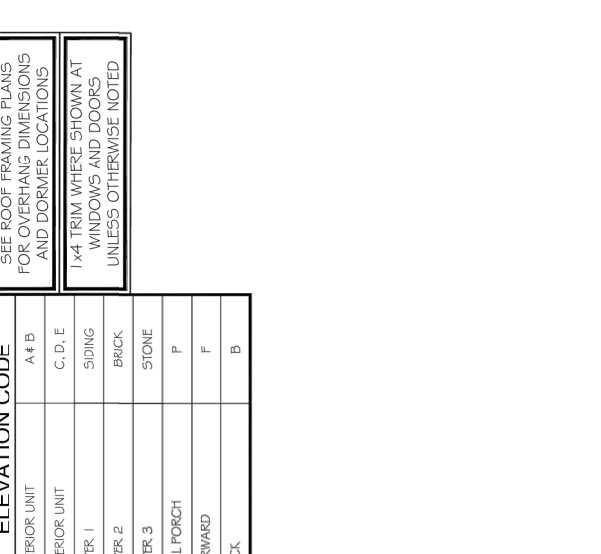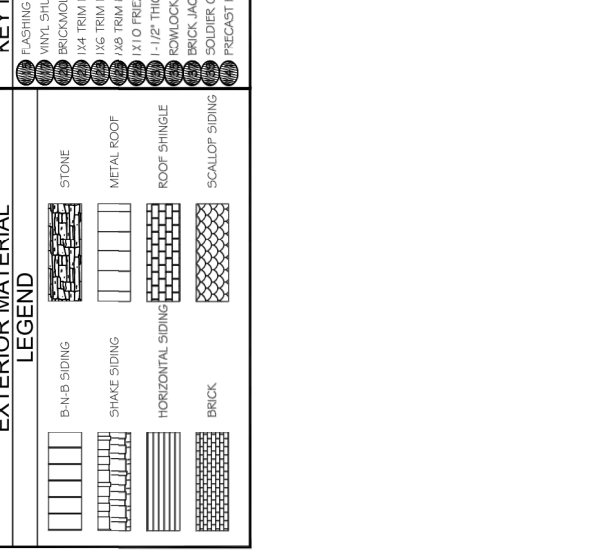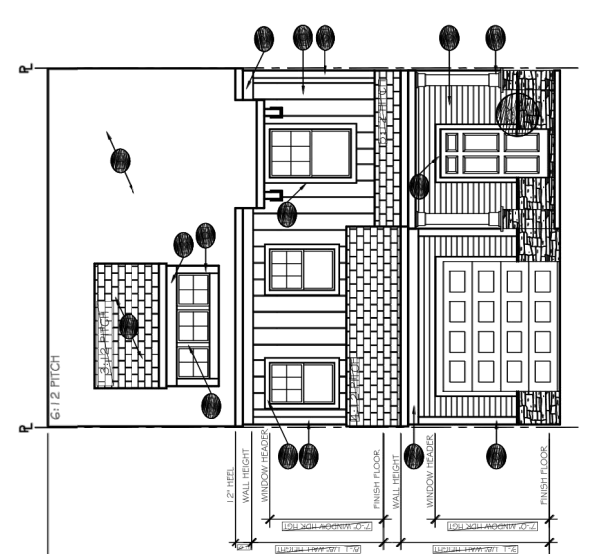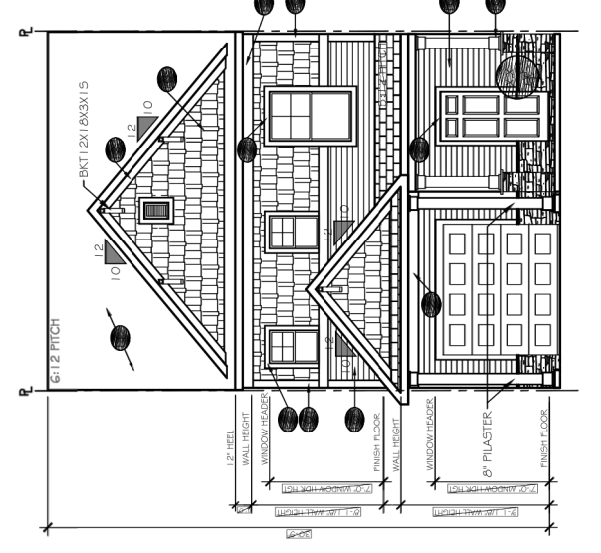FRONT & REAR ELEVATIONS





TrueHomes
17'S ALL ABOUT U
2649 Brookridge Centre Drive 104
Mooresville, North Carolina 28110
Phone: 704-298-1299 Fax: 704-298-1150

A4.3
ELEVATION - 1/4" = 1'-0"
DATE: 11/02/21
DRAWN BY: HC
CHECKED BY: CN

ELON
2228
LANCASTER COUNTY

THE ALEXANDRIA TOWNHOME - 1765

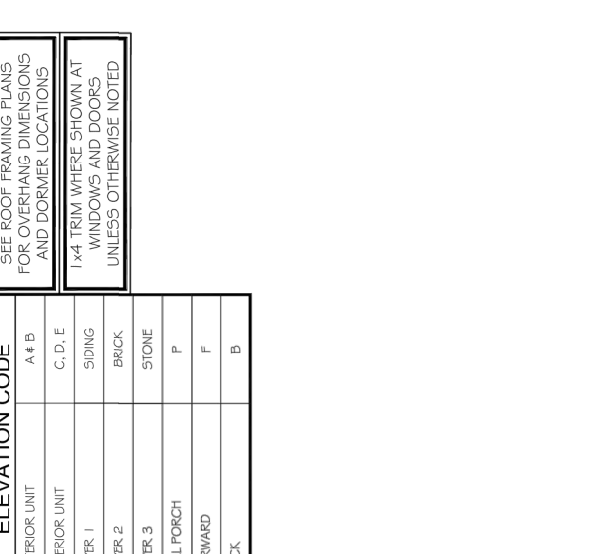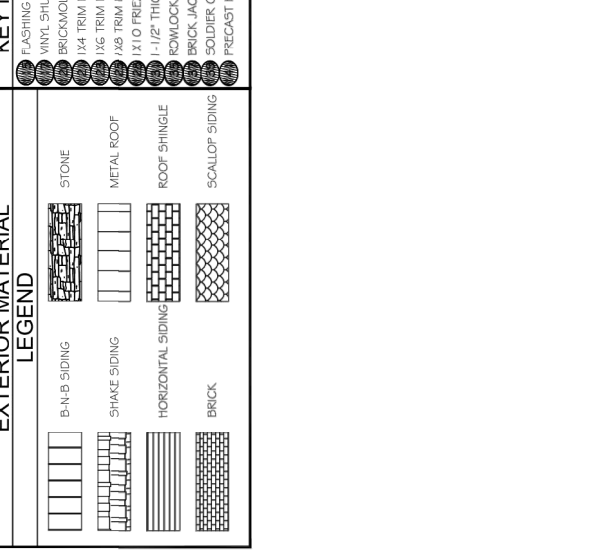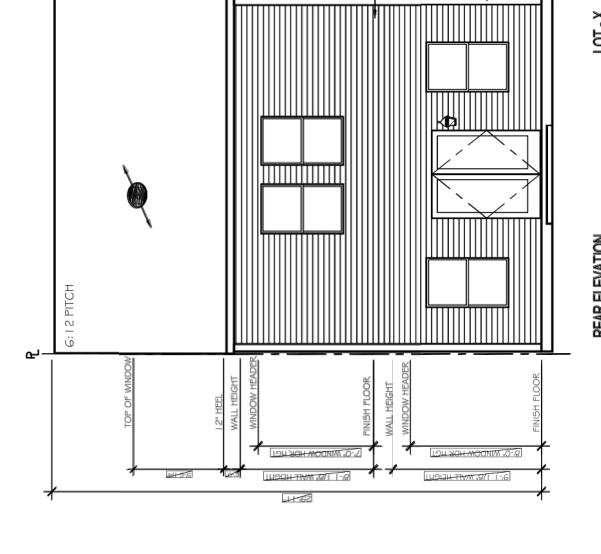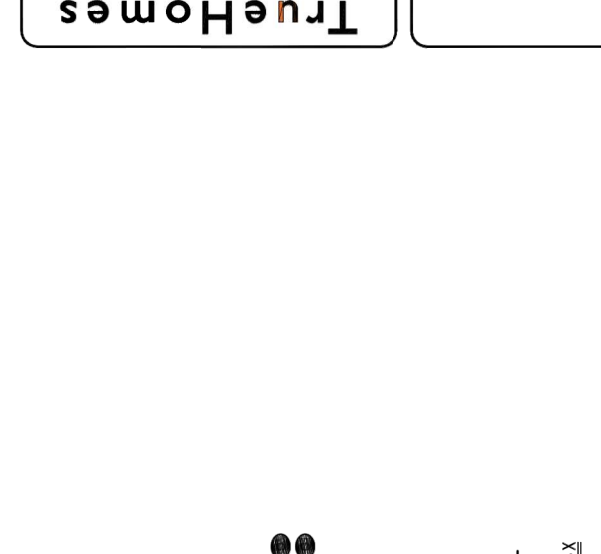RIGHT SIDE ELEVATIONS





TrueHomes
17'S ALL ABOUT U
2649 Brookridge Centre Drive 104
Mooresville, North Carolina 28110
Phone: 704-298-1299 Fax: 704-298-1150

A4.1
ELEVATION - 1/4" = 1'-0"
DATE: 11/02/21
DRAWN BY: HC
CHECKED BY: CN

ELON
2228
LANCASTER COUNTY

THE ELON

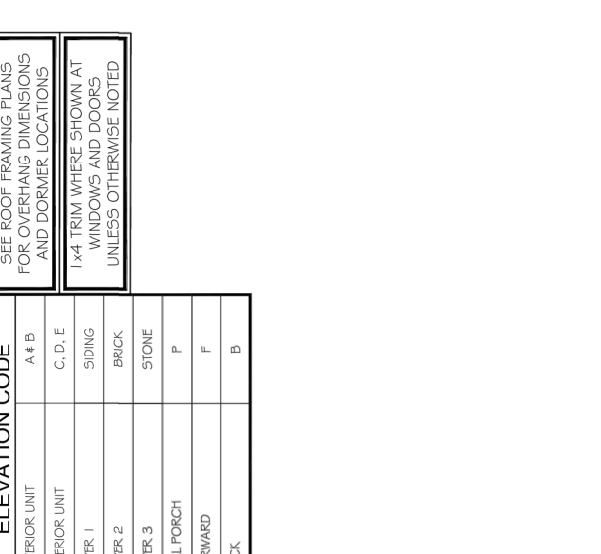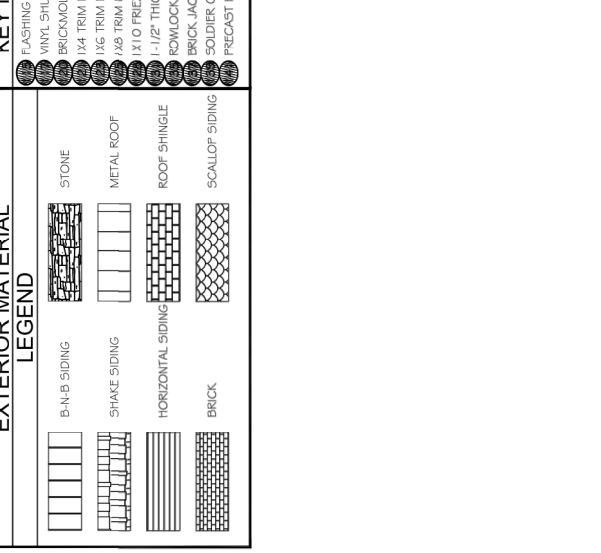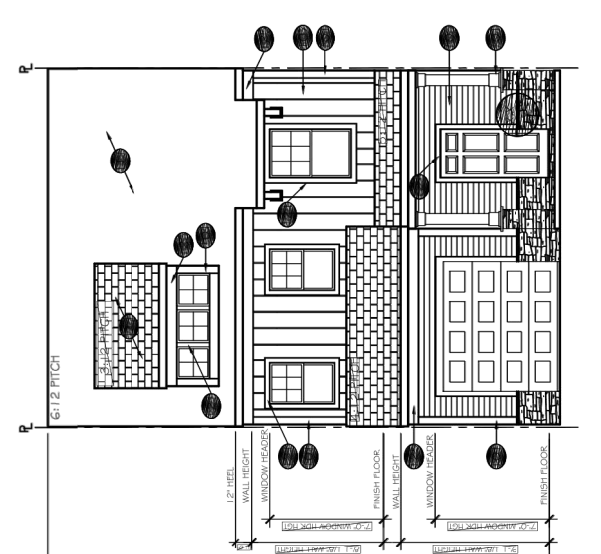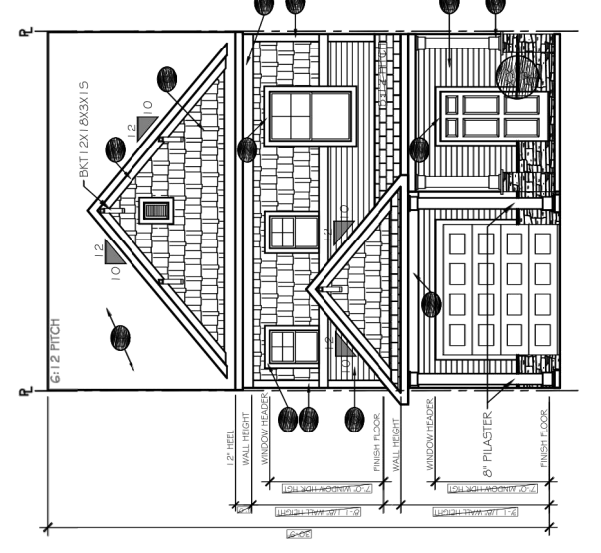FRONT & REAR ELEVATIONS





TrueHomes
17'S ALL ABOUT U
2649 Brookridge Centre Drive 104
Mooresville, North Carolina 28110
Phone: 704-298-1299 Fax: 704-298-1150

A4.5
ELEVATION - 1/4" = 1'-0"
DATE: 11/02/21
DRAWN BY: HC
CHECKED BY: CN

ELON
2228
LANCASTER COUNTY

THE ALEXANDRIA TOWNHOME - 1765

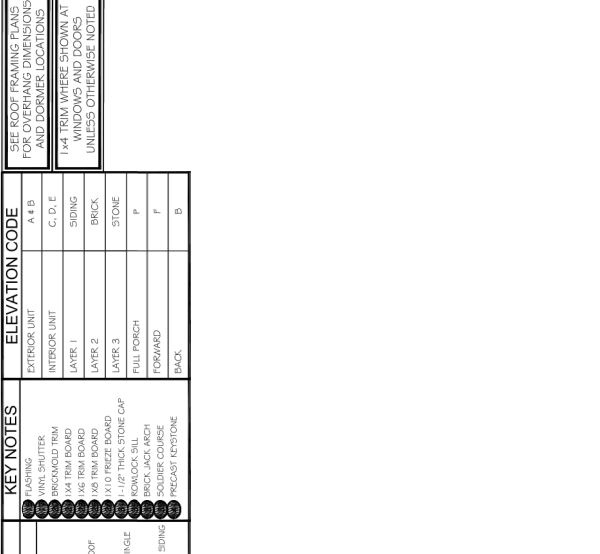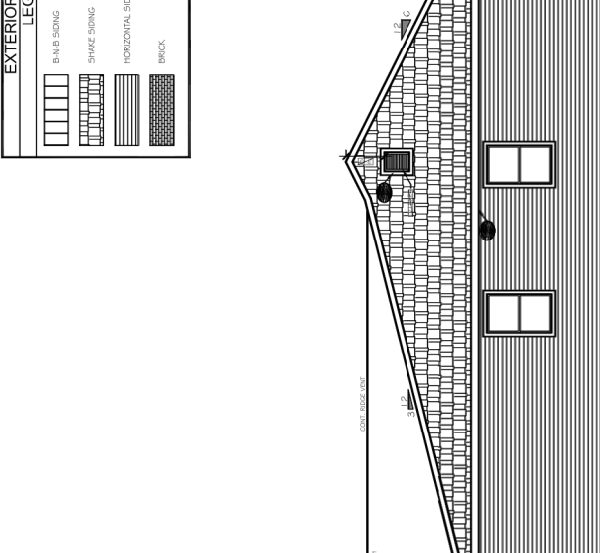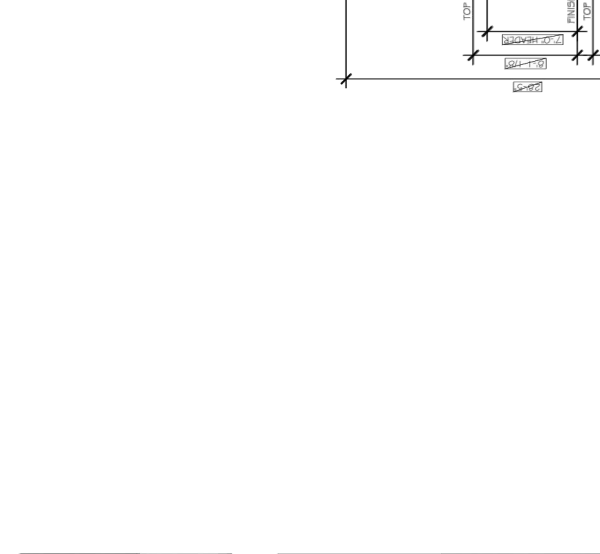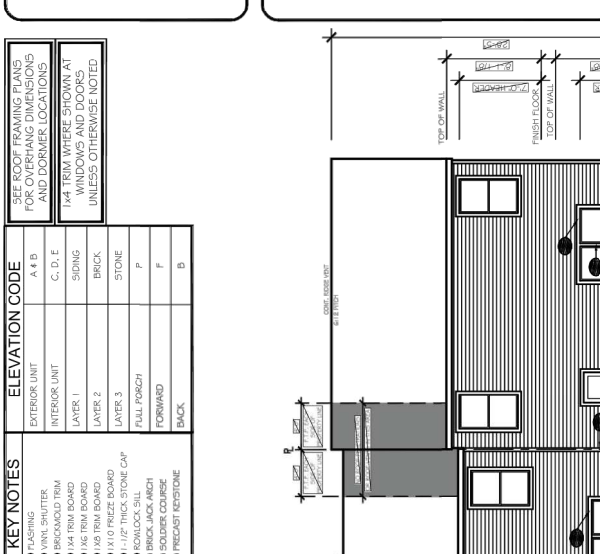LEFT SIDE ELEVATIONS





TrueHomes
17'S ALL ABOUT U
2649 Brookridge Centre Drive 104
Mooresville, North Carolina 28110
Phone: 704-298-1299 Fax: 704-298-1150

A4.6
ELEVATION - 1/4" = 1'-0"
DATE: 11/02/21
DRAWN BY: HC
CHECKED BY: CN

ELON
2228
LANCASTER COUNTY

THE ALEXANDRIA TOWNHOME - 1765

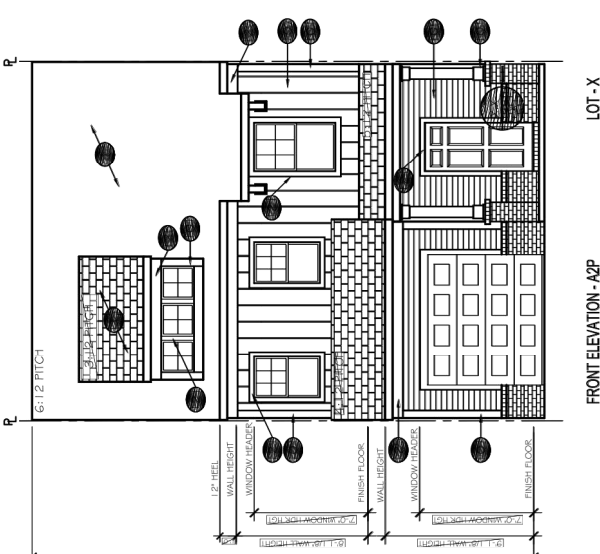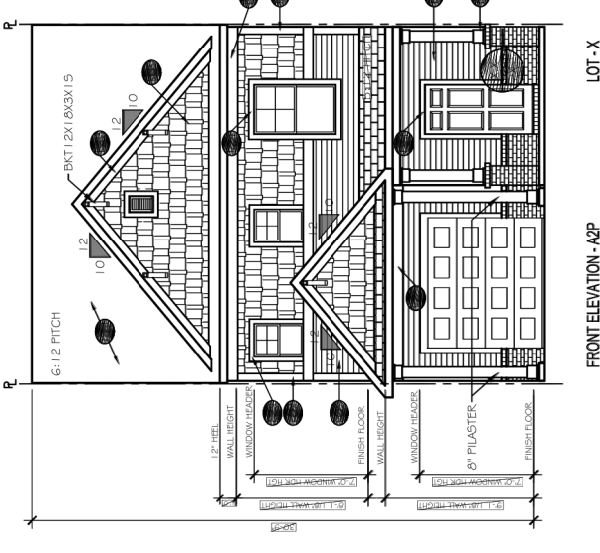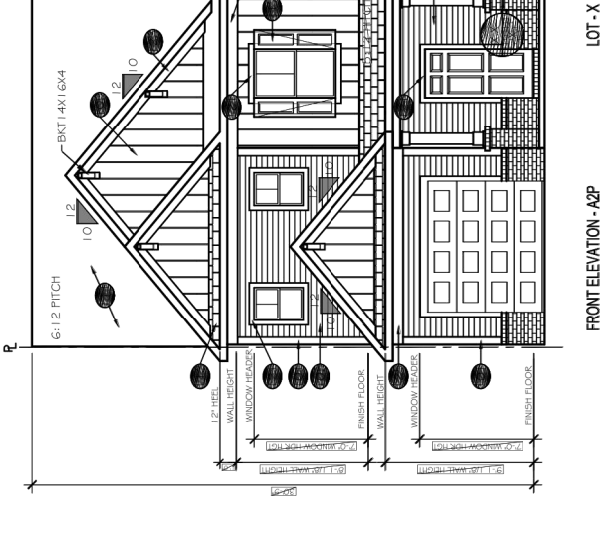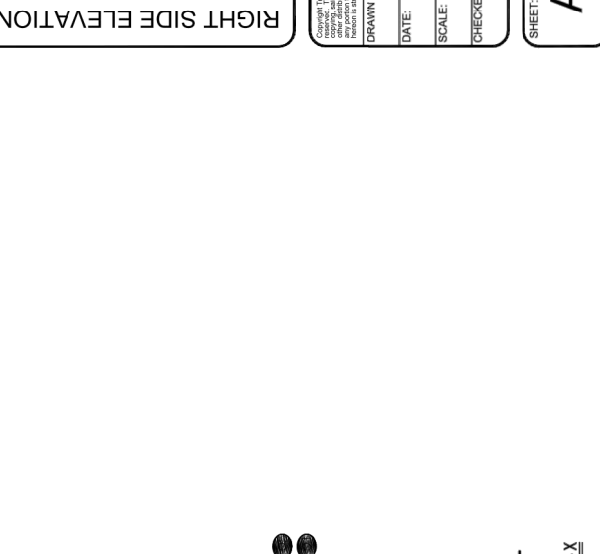LEFT SIDE ELEVATIONS

REV	DATE	DESCRIPTION	BY	PROJECT	210159
1					
2	11/02/2021	DESIGNED	CN		
3		DRAWN	HC		
4		CHECKED	CN		
5		SCALE	AS NOTED		
6		SURVEYED	N/A		

THE SCALE BAR SHOWN BELOW MEASURES ONE INCH LONG ON THE ORIGINAL DRAWING.




DAVIS • MARTIN • POWELL
ENGINEERS & SURVEYORS
 6415 OLD PLANK RD, HIGH POINT, NC 27265 | T: (336) 886-4821 | F: (336) 886-4458 | WWW.DMP-INC.COM | LICENSE: F-0245


PRELIMINARY
 FOR REVIEW ONLY
 NOT FOR CONSTRUCTION

TOWNHOUSE ELEVATIONS
HARVEST CREEK
WINSTON-SALEM, FORSYTH COUNTY

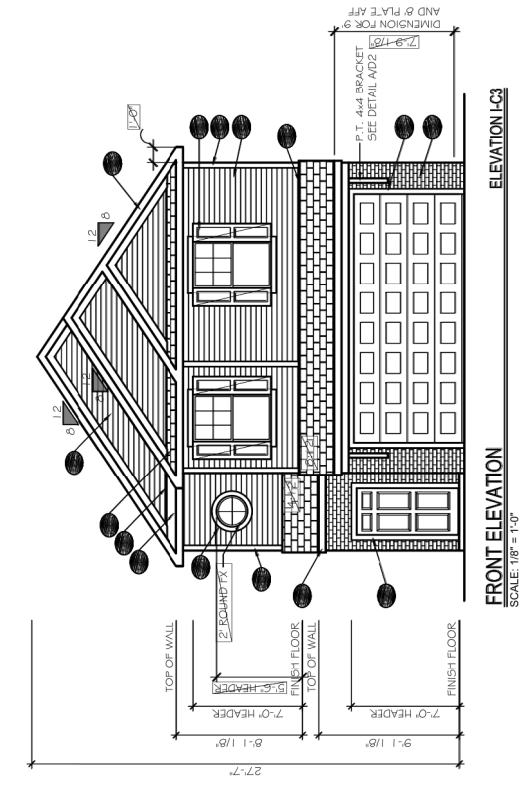SHEET NO. OF



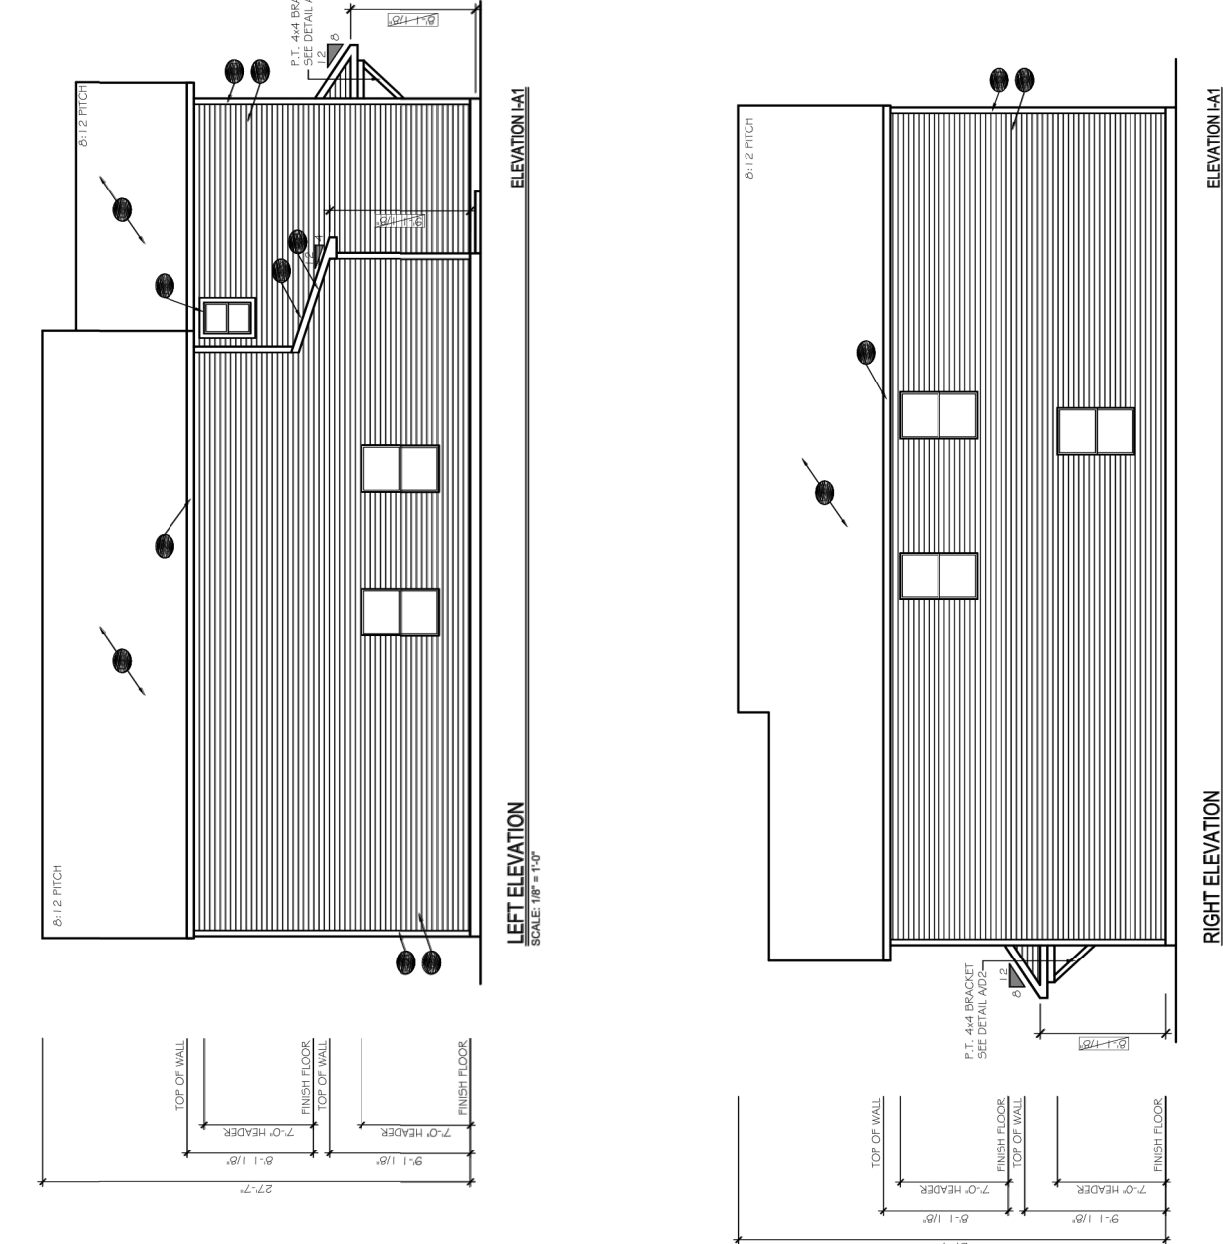
A4.7
 FRONT ELEVATIONS
 ELEVATION HC3
 THE ELON
 TrueHomes
 2649 Brentnongate Centre Drive Suite 104
 Mooresville, North Carolina 28110
 Phone: 704-298-1229 Fax: 704-298-1150
 IT'S ALL ABOUT U




A4.2
 LEFT & RIGHT ELEVATION
 ELEVATION T-A1
 THE ELON
 TrueHomes
 2649 Brentnongate Centre Drive Suite 104
 Mooresville, North Carolina 28110
 Phone: 704-298-1229 Fax: 704-298-1150
 IT'S ALL ABOUT U



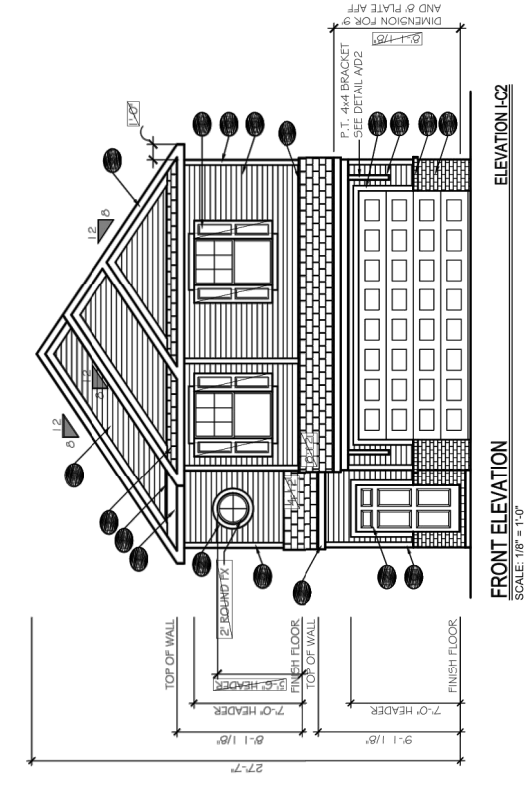
A4.03
 FRONT & REAR ELEVATIONS
 ELEVATION HC3
 THE ELON
 TrueHomes
 2649 Brentnongate Centre Drive Suite 104
 Mooresville, North Carolina 28110
 Phone: 704-298-1229 Fax: 704-298-1150
 IT'S ALL ABOUT U



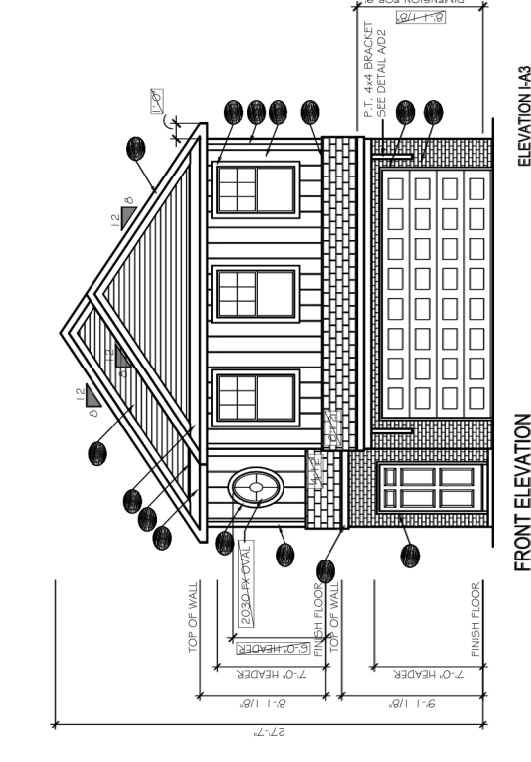
A4.6
 FRONT ELEVATIONS
 ELEVATION HC1, C2
 THE ELON
 TrueHomes
 2649 Brentnongate Centre Drive Suite 104
 Mooresville, North Carolina 28110
 Phone: 704-298-1229 Fax: 704-298-1150
 IT'S ALL ABOUT U



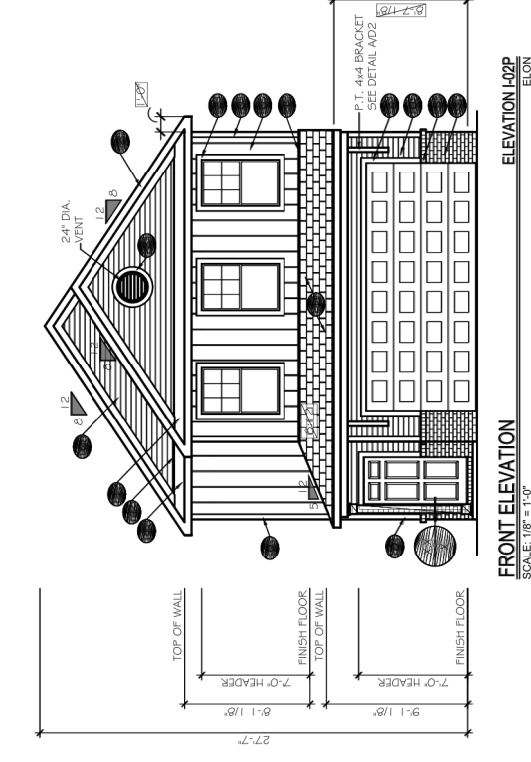
A4.3
 FRONT & REAR ELEVATIONS
 ELEVATION LA1
 THE ELON
 TrueHomes
 2649 Brentnongate Centre Drive Suite 104
 Mooresville, North Carolina 28110
 Phone: 704-298-1229 Fax: 704-298-1150
 IT'S ALL ABOUT U



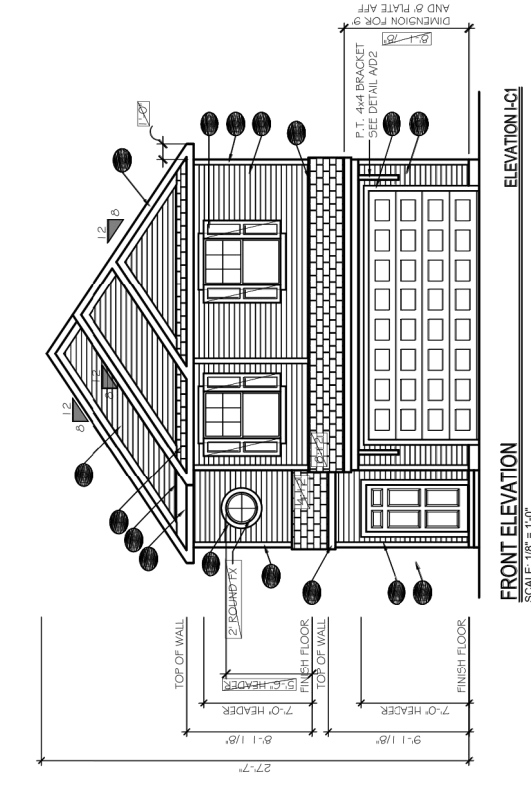
A4.02
 FRONT & REAR ELEVATIONS
 ELEVATION LC2
 THE ELON
 TrueHomes
 2649 Brentnongate Centre Drive Suite 104
 Mooresville, North Carolina 28110
 Phone: 704-298-1229 Fax: 704-298-1150
 IT'S ALL ABOUT U



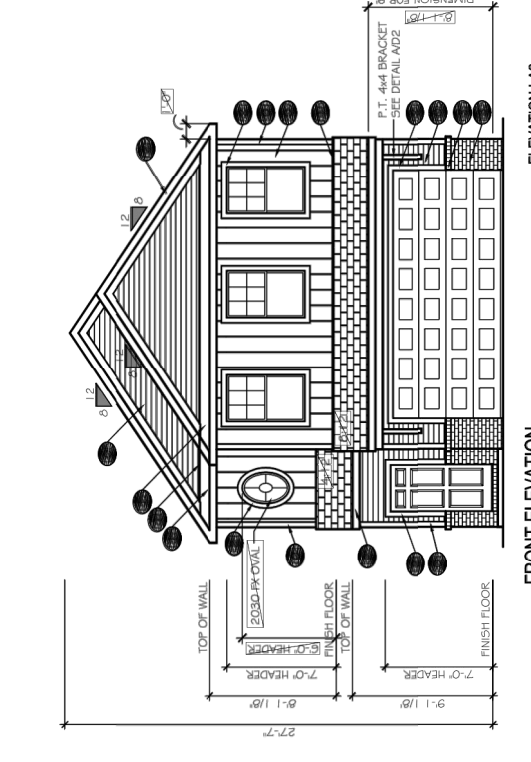A4.5
 FRONT ELEVATIONS
 ELEVATION HB3
 THE ELON
 TrueHomes
 2649 Brentnongate Centre Drive Suite 104
 Mooresville, North Carolina 28110
 Phone: 704-298-1229 Fax: 704-298-1150
 IT'S ALL ABOUT U



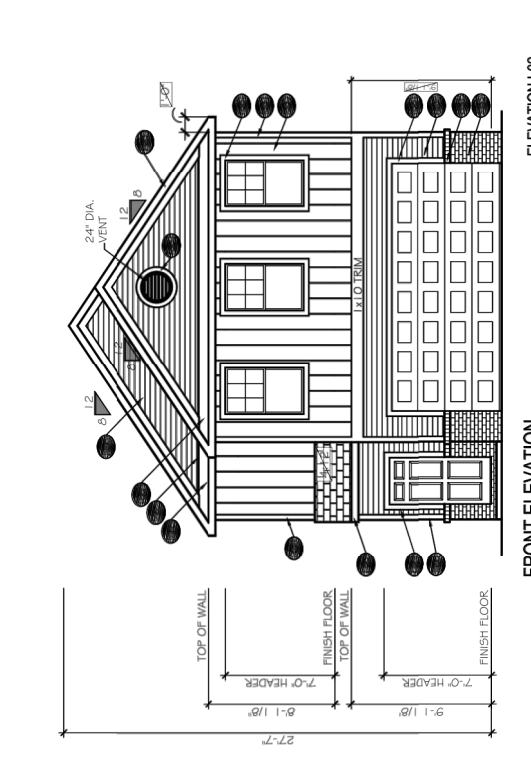
A4.4
 FRONT ELEVATIONS
 ELEVATION HB1, LB2
 THE ELON
 TrueHomes
 2649 Brentnongate Centre Drive Suite 104
 Mooresville, North Carolina 28110
 Phone: 704-298-1229 Fax: 704-298-1150
 IT'S ALL ABOUT U




A4.01
 FRONT & REAR ELEVATIONS
 ELEVATION HC1
 THE ELON
 TrueHomes
 2649 Brentnongate Centre Drive Suite 104
 Mooresville, North Carolina 28110
 Phone: 704-298-1229 Fax: 704-298-1150
 IT'S ALL ABOUT U



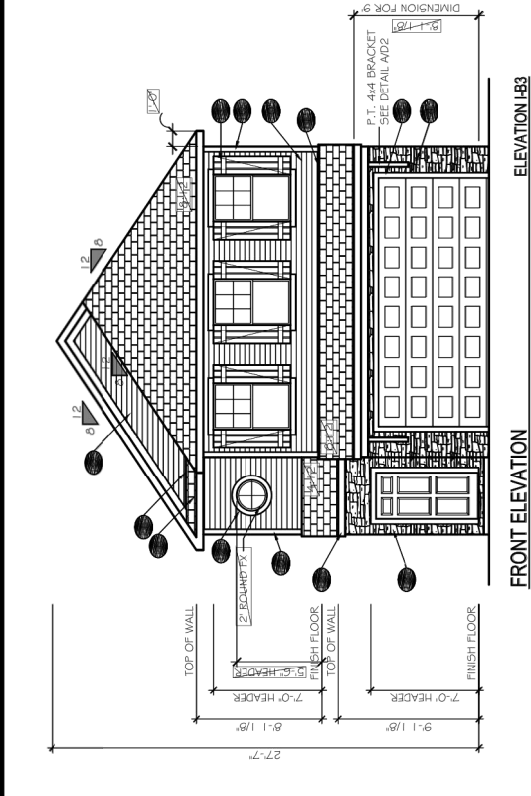
A4.01
 FRONT & REAR ELEVATIONS
 ELEVATION HC1
 THE ELON
 TrueHomes
 2649 Brentnongate Centre Drive Suite 104
 Mooresville, North Carolina 28110
 Phone: 704-298-1229 Fax: 704-298-1150
 IT'S ALL ABOUT U



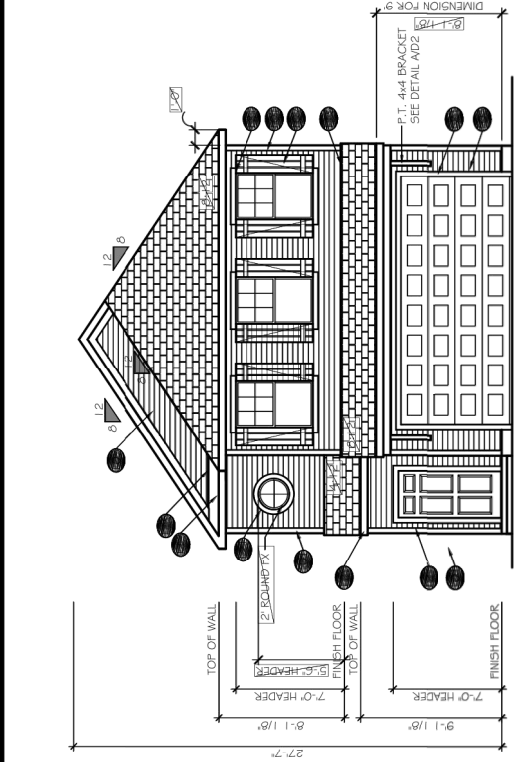A4.5
 FRONT ELEVATIONS
 ELEVATION HB3
 THE ELON
 TrueHomes
 2649 Brentnongate Centre Drive Suite 104
 Mooresville, North Carolina 28110
 Phone: 704-298-1229 Fax: 704-298-1150
 IT'S ALL ABOUT U



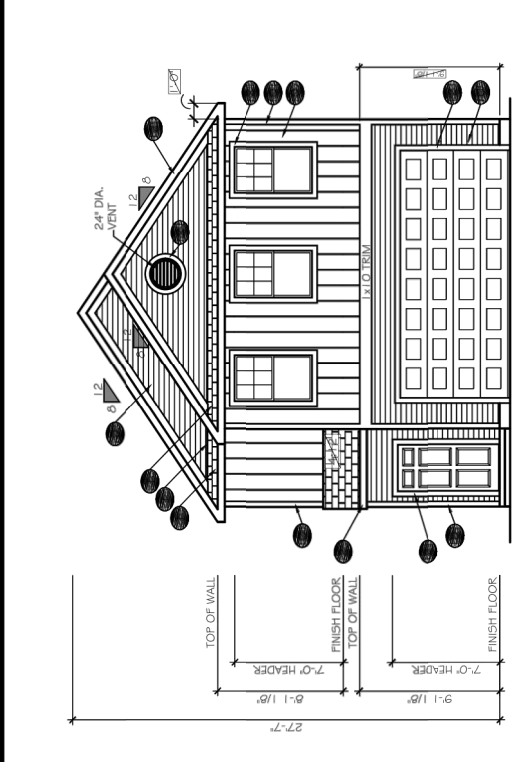A4.4
 FRONT ELEVATIONS
 ELEVATION HB1, LB2
 THE ELON
 TrueHomes
 2649 Brentnongate Centre Drive Suite 104
 Mooresville, North Carolina 28110
 Phone: 704-298-1229 Fax: 704-298-1150
 IT'S ALL ABOUT U



A4.01
 FRONT & REAR ELEVATIONS
 ELEVATION HC1
 THE ELON
 TrueHomes
 2649 Brentnongate Centre Drive Suite 104
 Mooresville, North Carolina 28110
 Phone: 704-298-1229 Fax: 704-298-1150
 IT'S ALL ABOUT U

REV	DATE	DESCRIPTION	BY	PROJECT	210159
1					
2					
3					
4					
5					
6					

DATE	DESCRIPTION	BY	PROJECT	210159
11/02/2021	DESIGNED	CN		
	DRAWN	HC		
	CHECKED	CN		
	SCALE	AS NOTED		
	SURVEYED	N/A		

THE SCALE BAR SHOWN BELOW MEASURES ONE INCH LONG ON THE ORIGINAL DRAWING.




DAVIS • MARTIN • POWELL
ENGINEERS & SURVEYORS
 6415 OLD PLANK RD., HIGH POINT, NC 27265 | T: (336) 866-4821 | F: (336) 866-4458 | WWW.DMP-INC.COM | LICENSE: F-0245

PRELIMINARY
 FOR REVIEW ONLY
 NOT FOR CONSTRUCTION

TOWNHOUSE ELEVATIONS
 HARVEST CREEK
 WINSTON-SALEM, FORSYTH COUNTY

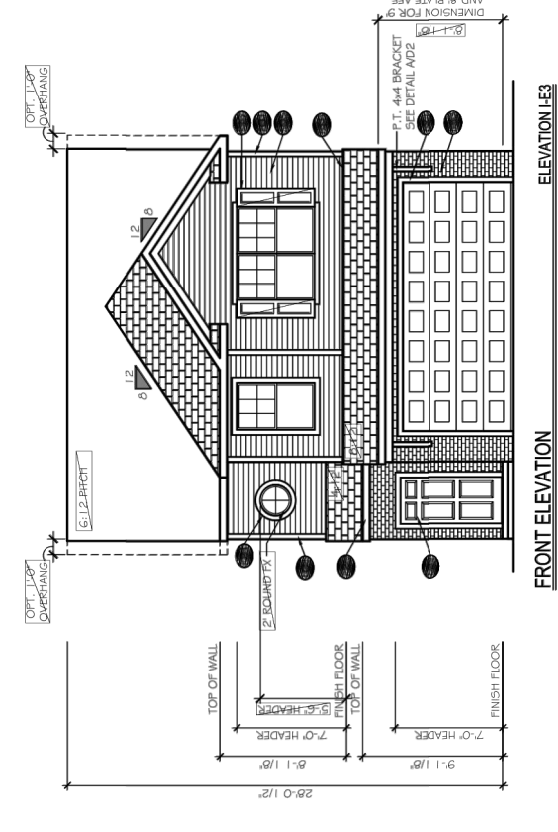
SHEET NO.
 OF —



TrueHomes
 2644 Brookridge Drive Suite 104
 Mooresville, North Carolina 28115
 Phone: 704-238-1299 Fax: 704-238-1150

THE ELON
 ELEVATION E-3
 DATE: 11/02/21
 DRAWN: HC
 CHECKED: CN

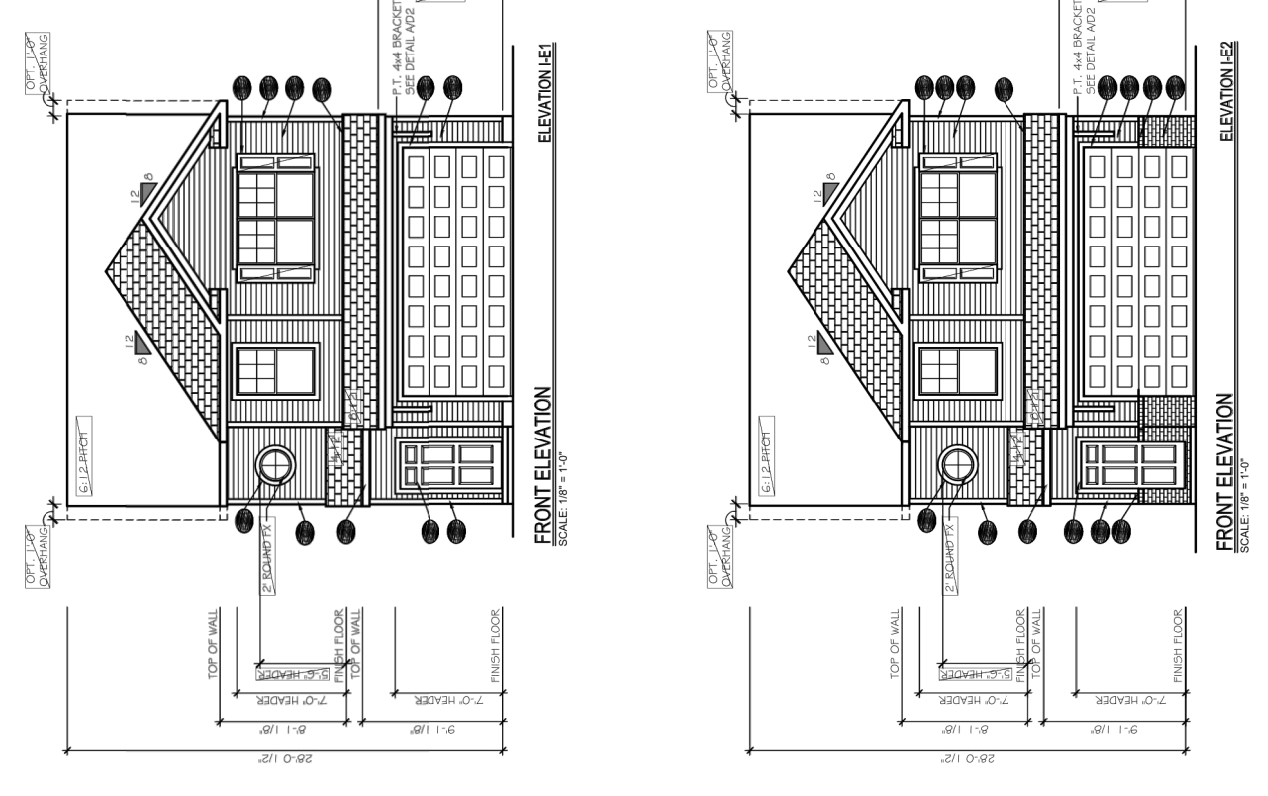
A4.11
 SCALE: AS NOTED



TrueHomes
 2644 Brookridge Drive Suite 104
 Mooresville, North Carolina 28115
 Phone: 704-238-1299 Fax: 704-238-1150

THE ELON
 ELEVATION E-1, E-2
 DATE: 11/02/21
 DRAWN: HC
 CHECKED: CN

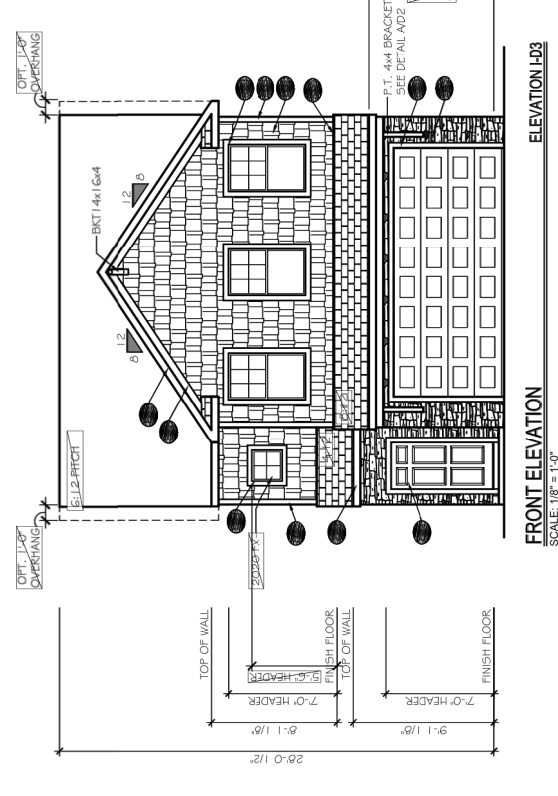
A4.10
 SCALE: AS NOTED



TrueHomes
 2644 Brookridge Drive Suite 104
 Mooresville, North Carolina 28115
 Phone: 704-238-1299 Fax: 704-238-1150

THE ELON
 ELEVATION D-1
 DATE: 11/02/21
 DRAWN: HC
 CHECKED: CN

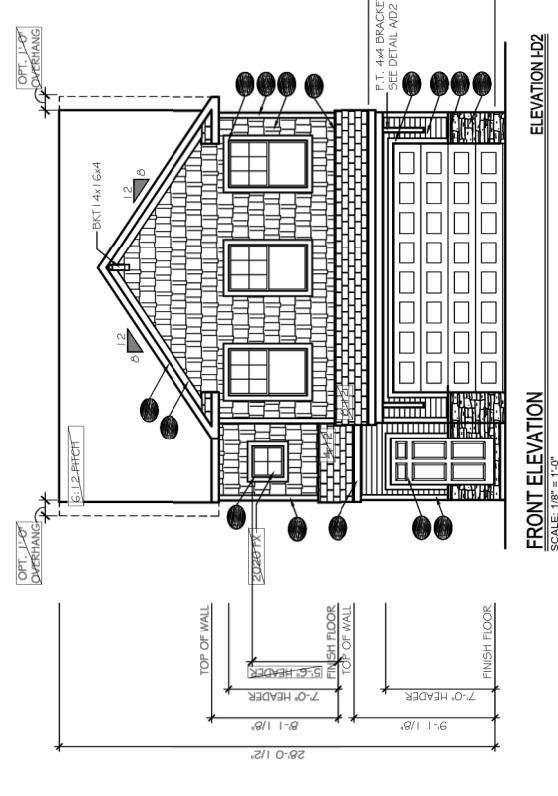
A4.9
 SCALE: AS NOTED



TrueHomes
 2644 Brookridge Drive Suite 104
 Mooresville, North Carolina 28115
 Phone: 704-238-1299 Fax: 704-238-1150

THE ELON
 ELEVATION D-1
 DATE: 11/02/21
 DRAWN: HC
 CHECKED: CN

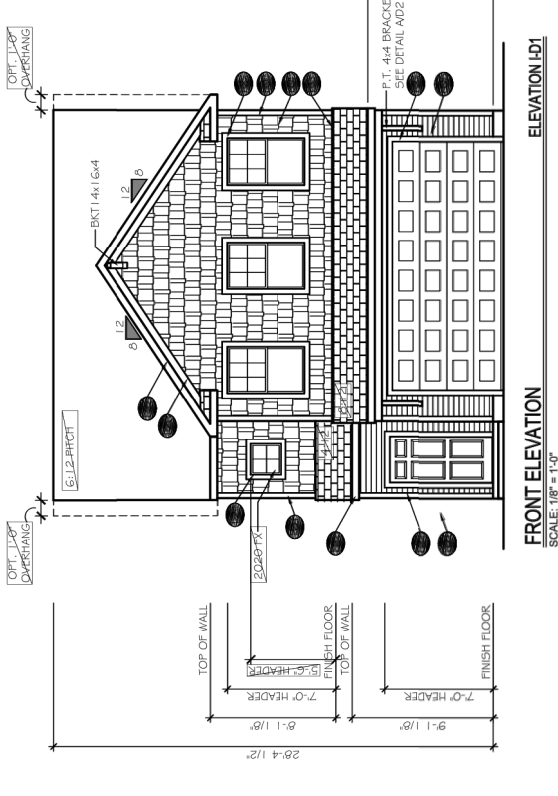A4.8
 SCALE: AS NOTED



TrueHomes
 2644 Brookridge Drive Suite 104
 Mooresville, North Carolina 28115
 Phone: 704-238-1299 Fax: 704-238-1150

THE ELON
 ELEVATION D-1
 DATE: 11/02/21
 DRAWN: HC
 CHECKED: CN

A4.8
 SCALE: AS NOTED