




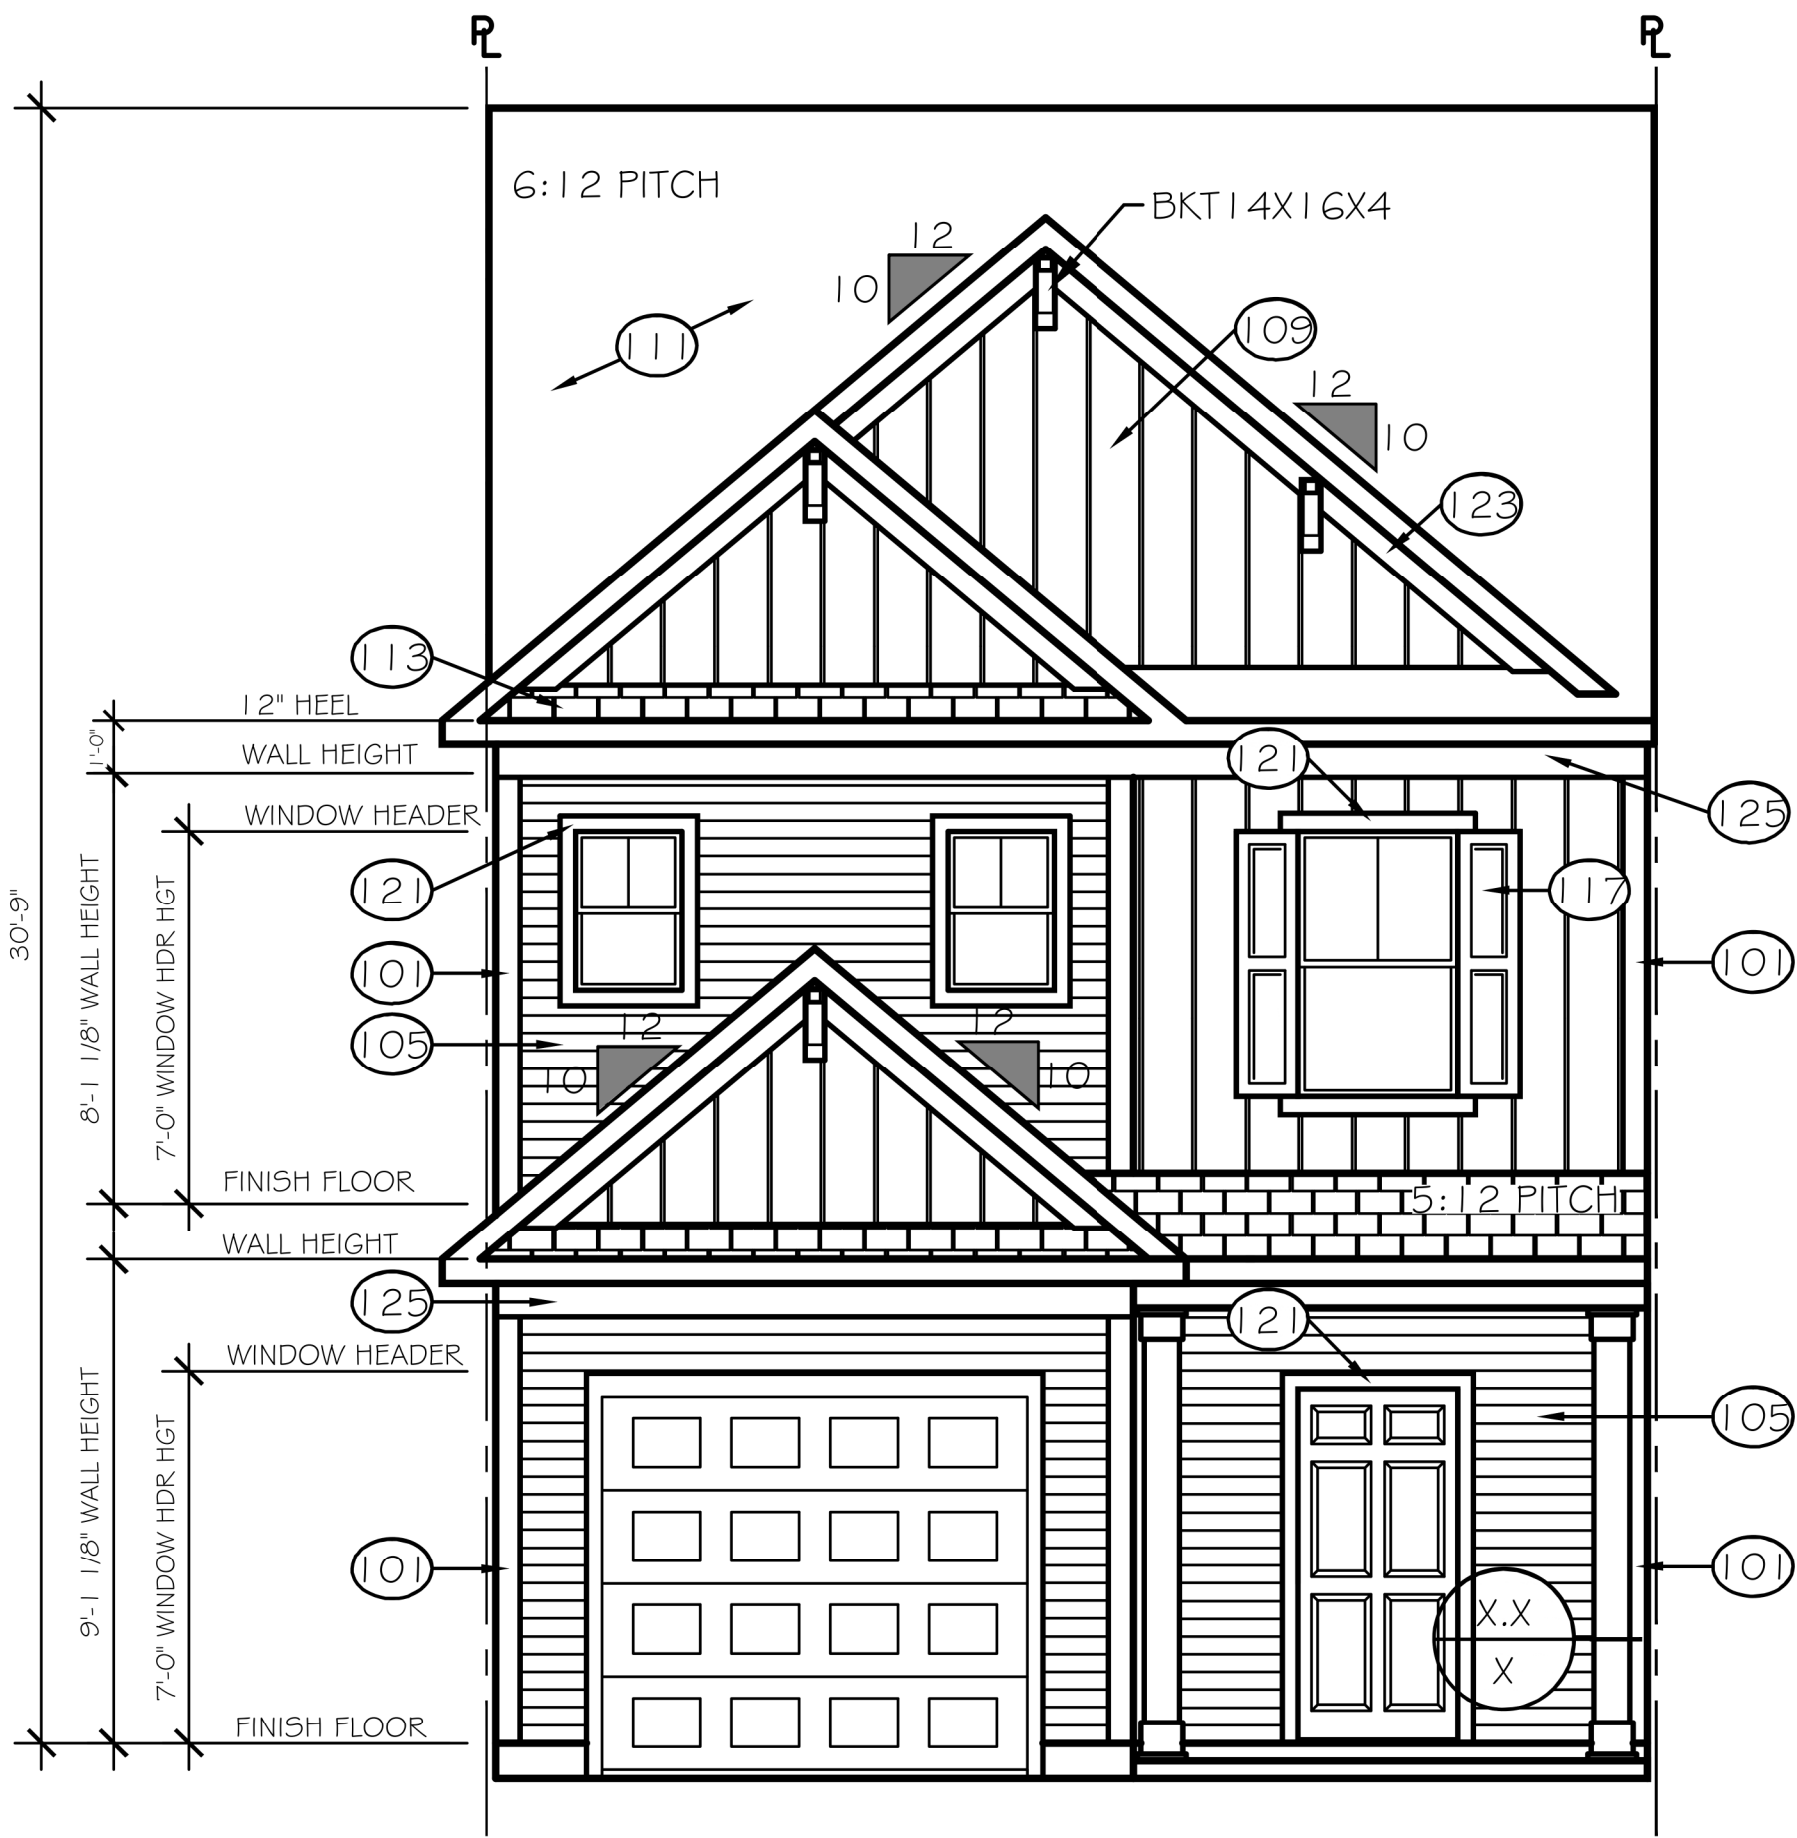


FRONT ELEVATION - A1P LOT - X
SCALE: 1/4" = 1'-0" ELEVATION E-A1

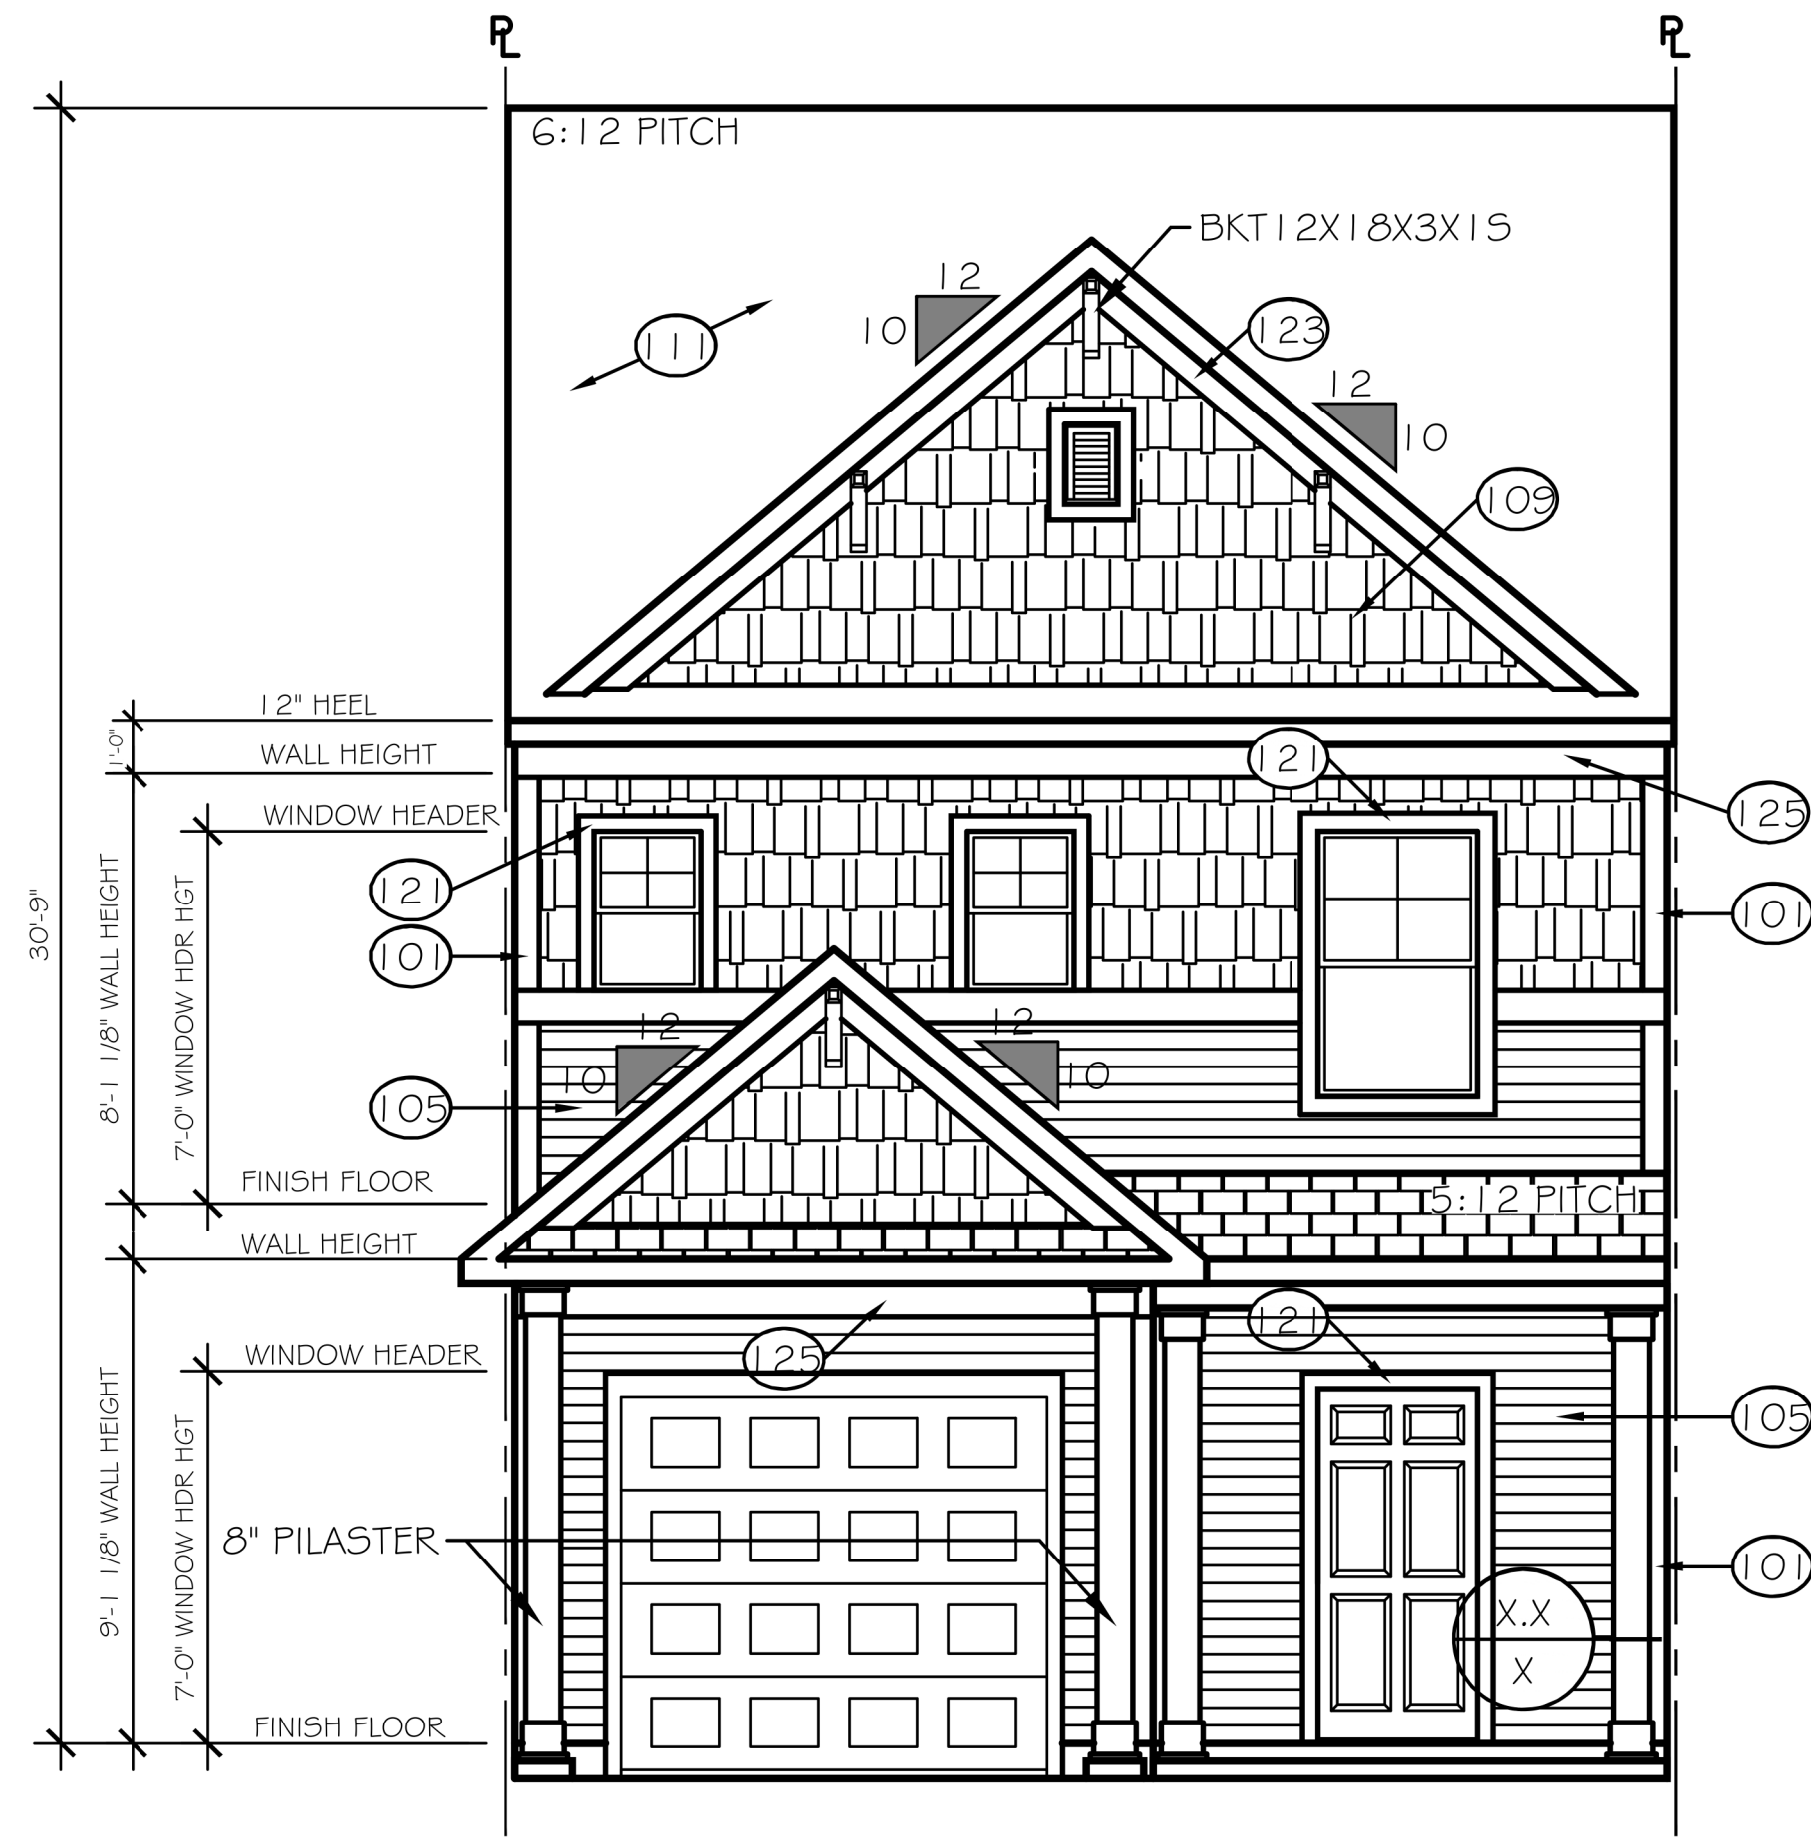


FRONT ELEVATION - A1P LOT - X
SCALE: 1/4" = 1'-0" ELEVATION E-B1

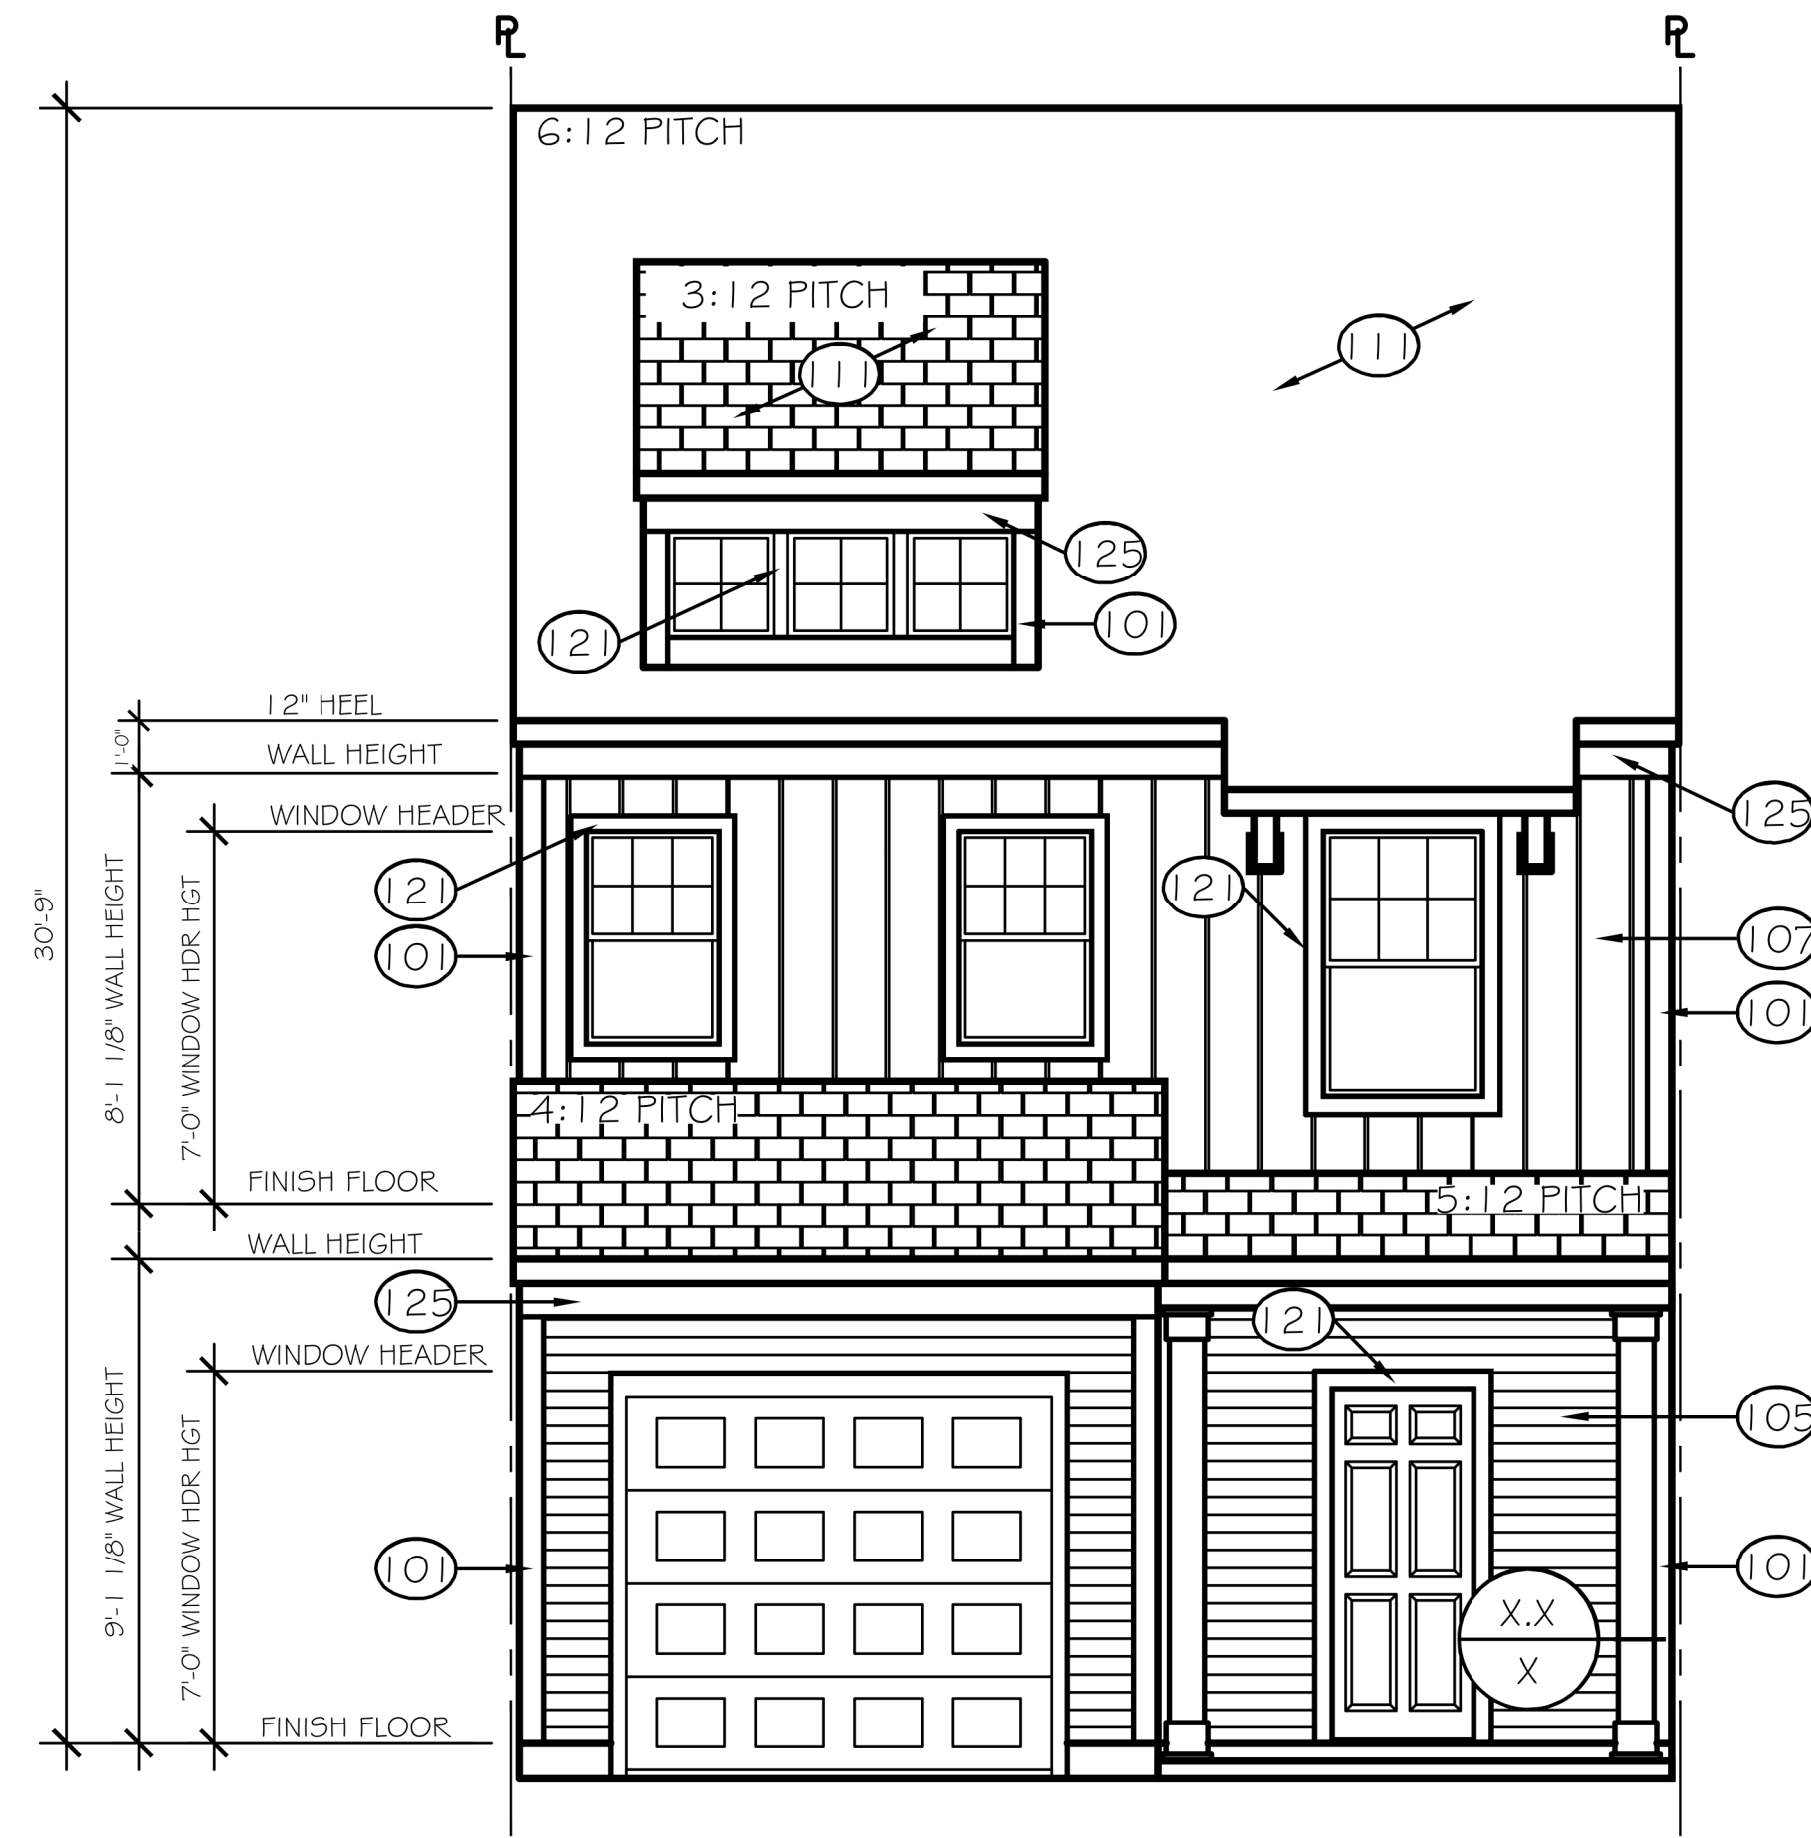


FRONT ELEVATION - A1P LOT - X
SCALE: 1/4" = 1'-0" ELEVATION E-C1

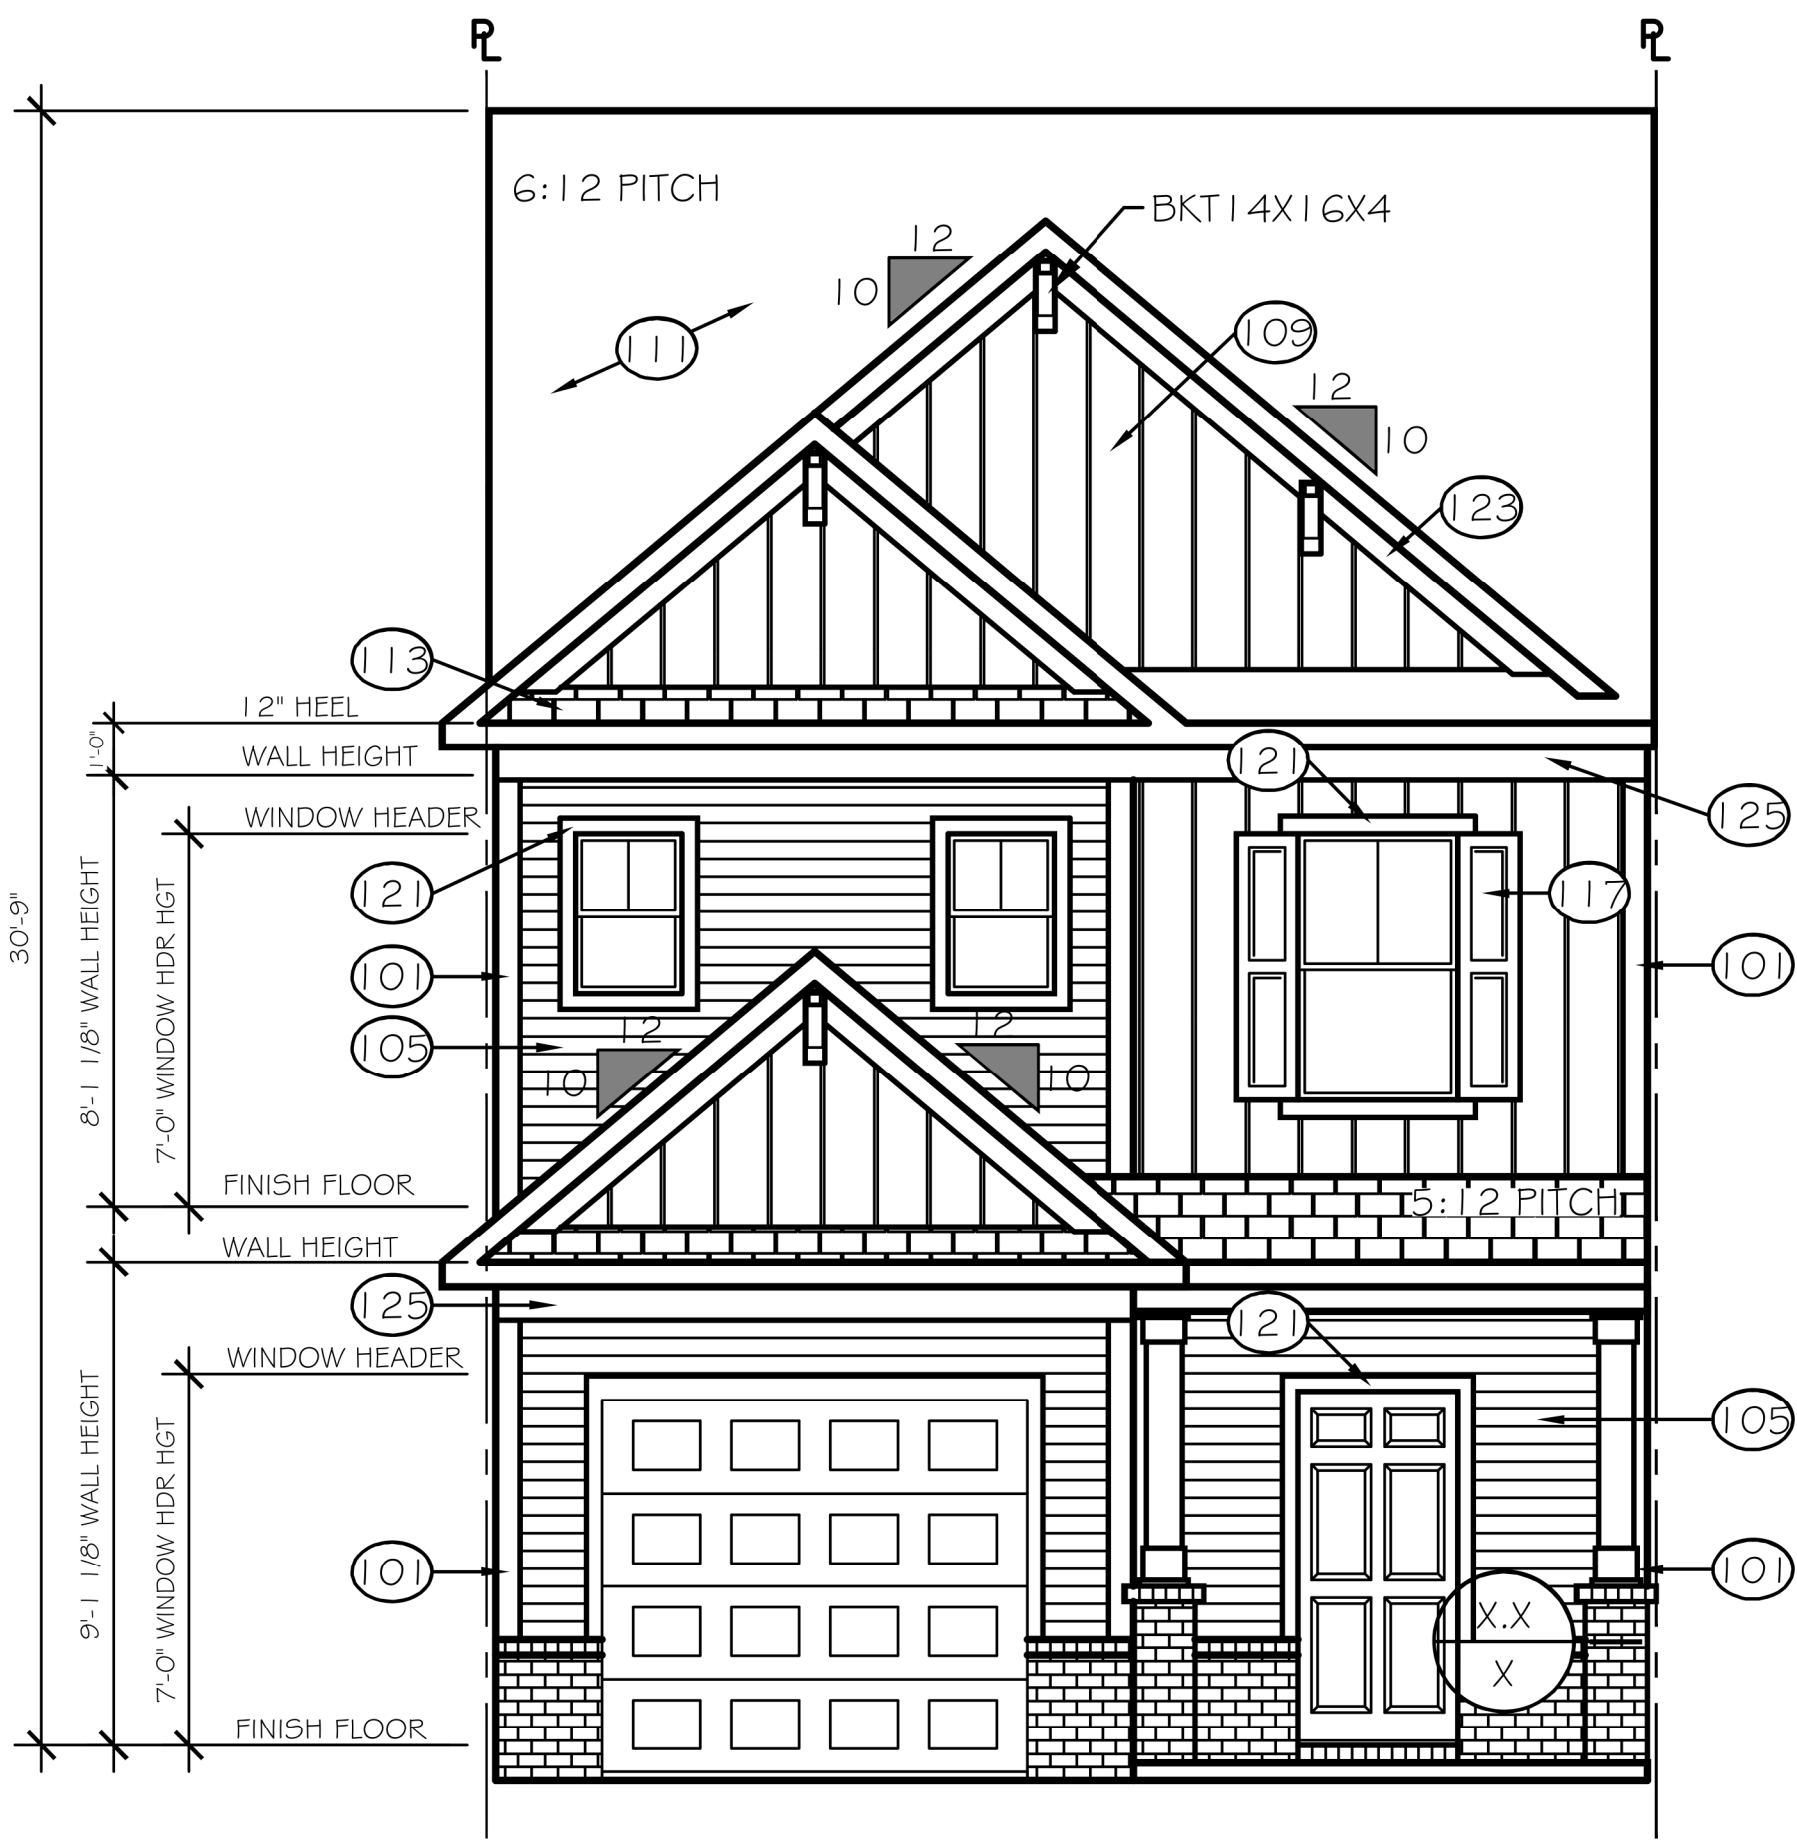

FRONT ELEVATION - A2P LOT - X
SCALE: 1/4" = 1'-0" ELEVATION E-A2

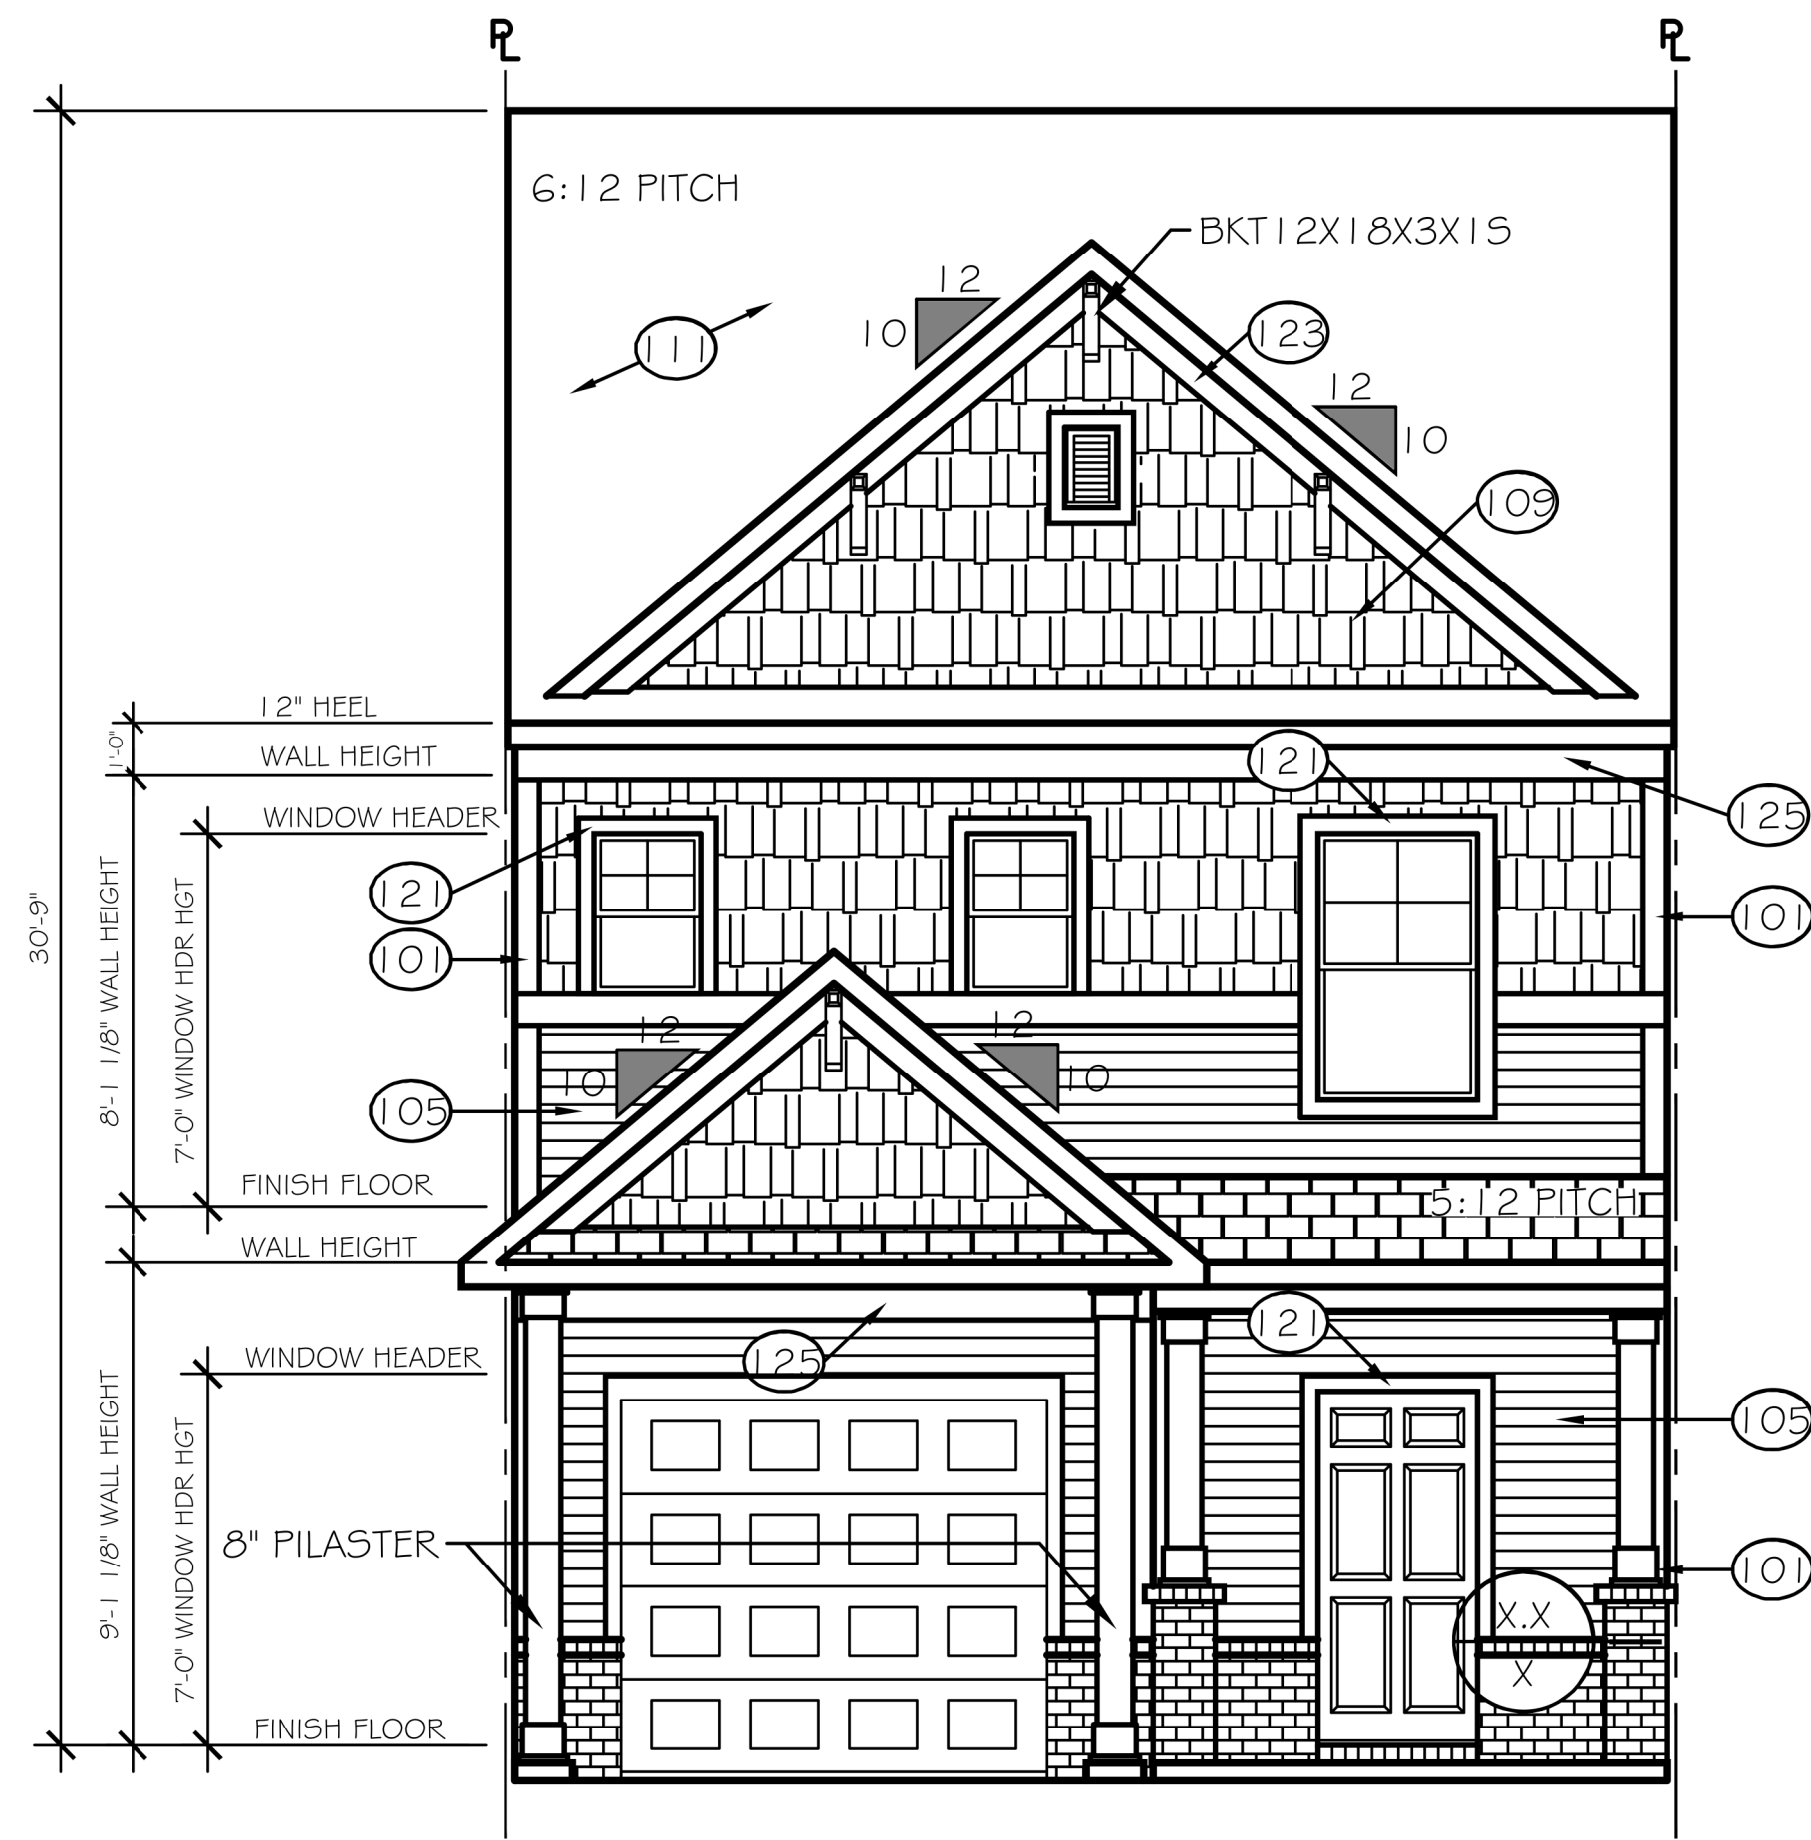

FRONT ELEVATION - A2P LOT - X
SCALE: 1/4" = 1'-0" ELEVATION E-B2

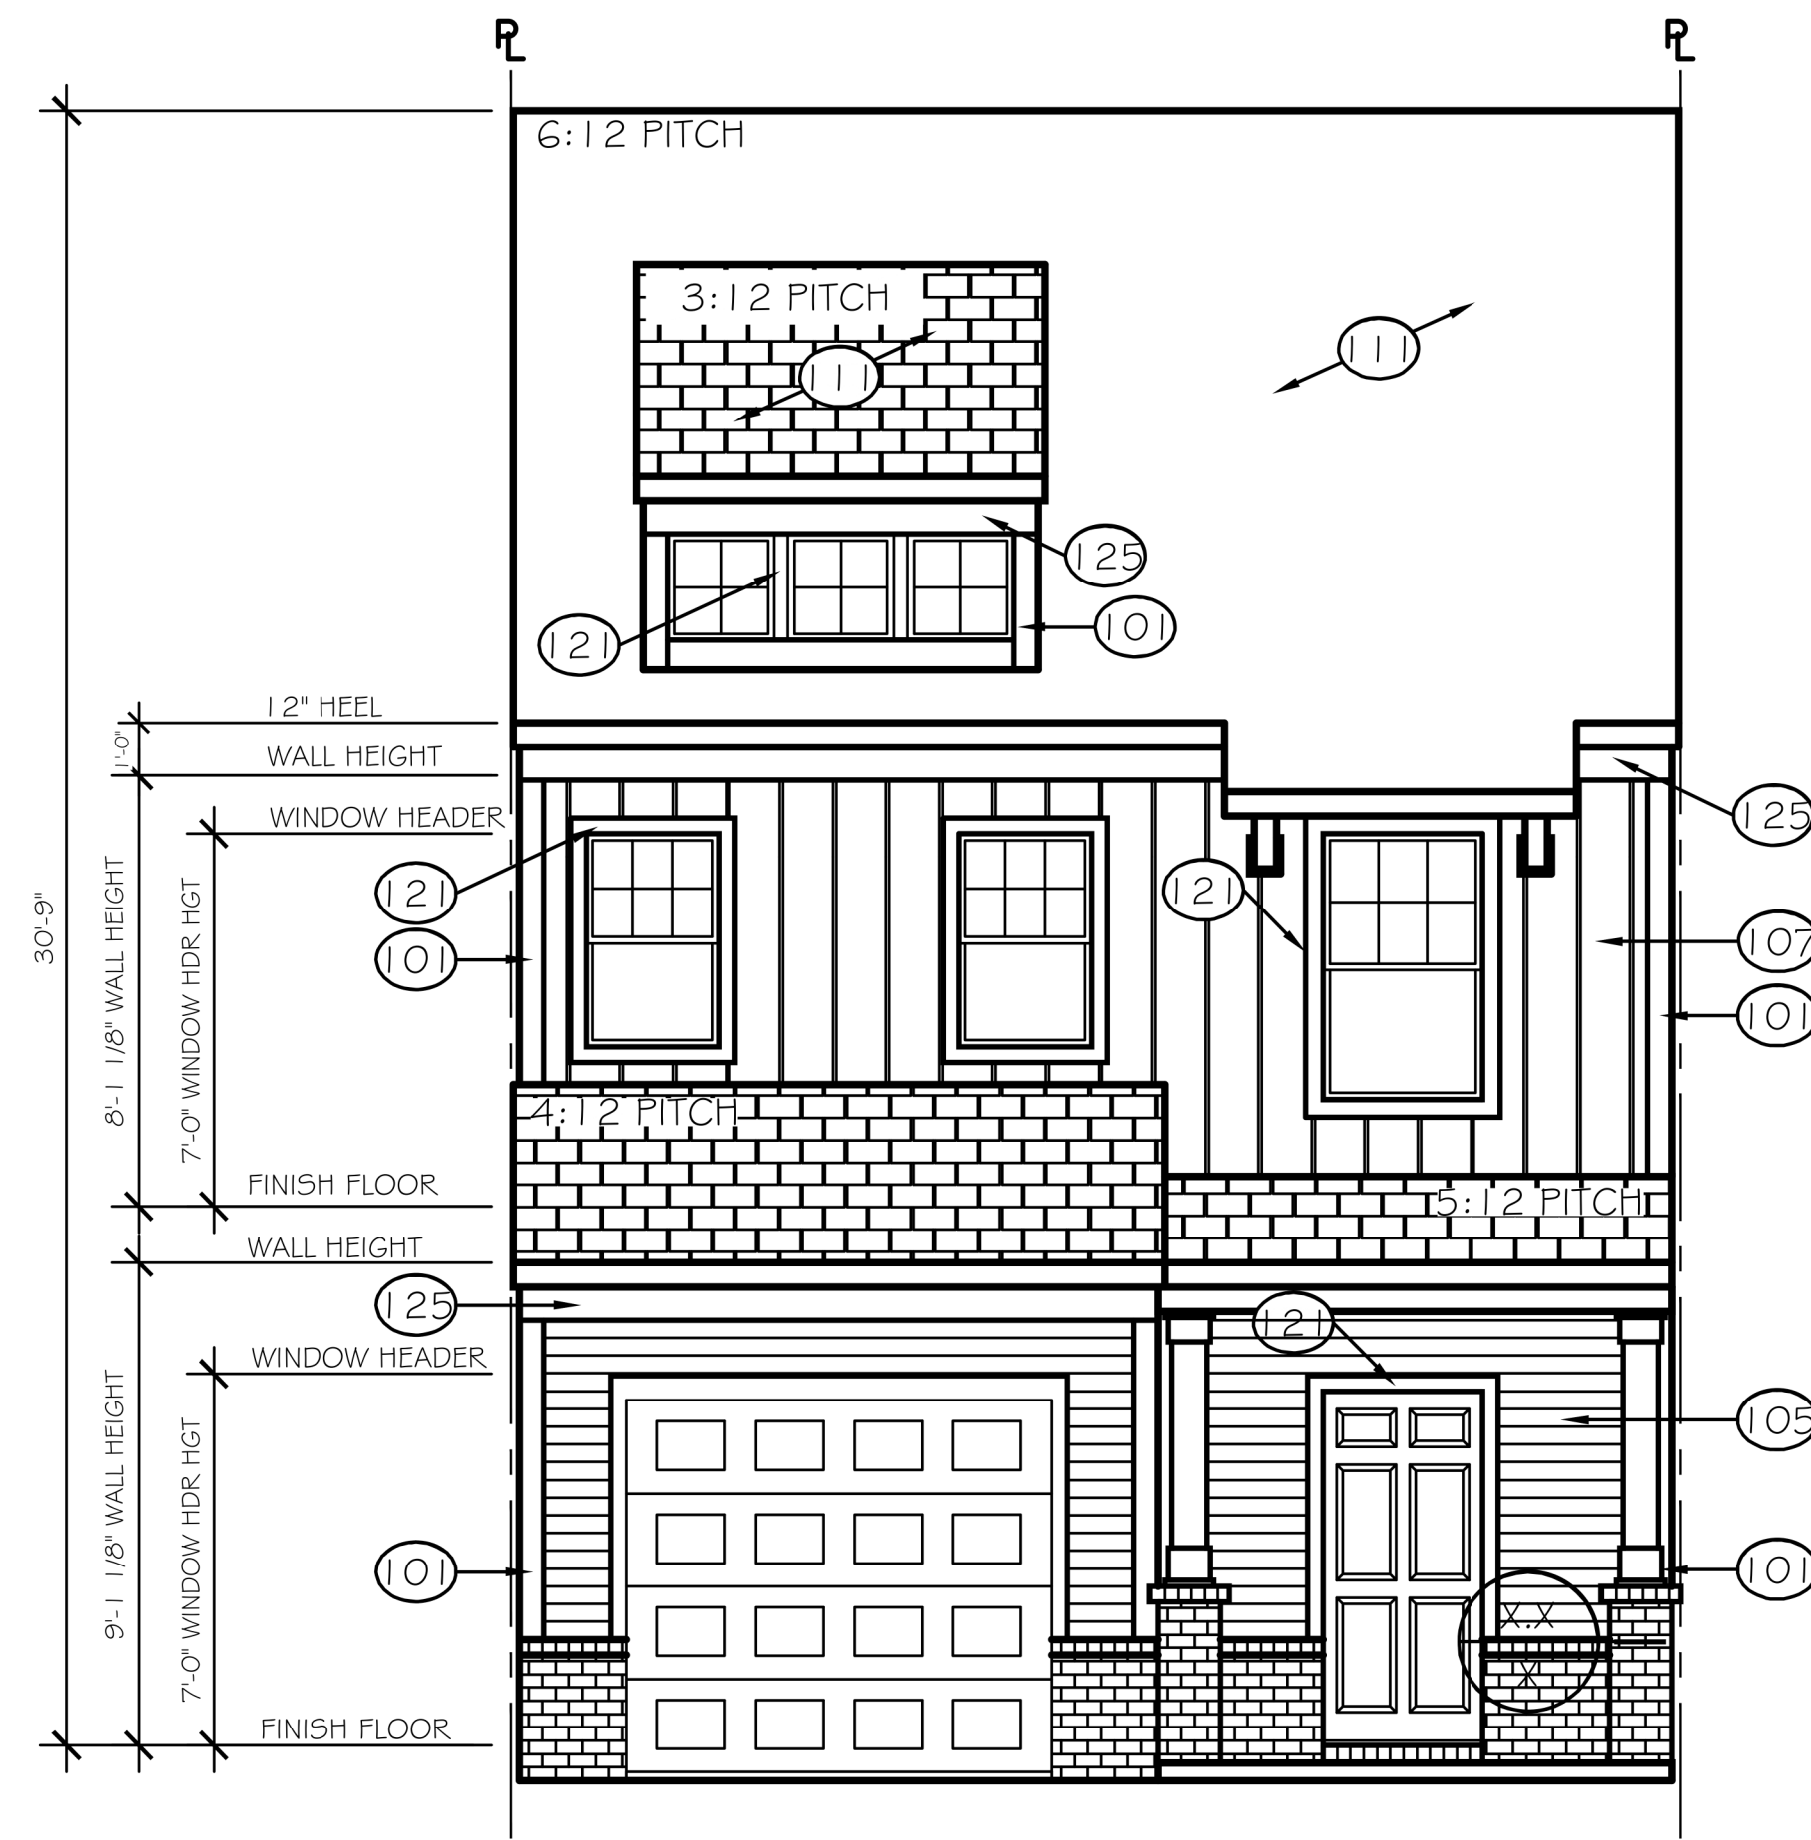

FRONT ELEVATION - A2P LOT - X
SCALE: 1/4" = 1'-0" ELEVATION E-C2

TrueHomes

IT'S ALL ABOUT U

2649 Brekonridge Centre Drive Suite 104
Monroe, North Carolina 28110
Phone: 704-238-1229 Fax: 704-238-1150


FRONT ELEVATIONS
OVERALL BUILDING

THE 'ALEXANDRIA' TOWNHOME - 1765




Copyright True Homes L.L.C.. All rights reserved. The duplication, reproduction, copying, sale, rental, licensing, or any other distribution or use of these drawings, any portion thereof or the plans depicted hereon is strictly prohibited.

DRAWN BY:
MLM / BPS
DATE:
4.2.20
SCALE:
1/8" = 1'-0"
CHECKED BY:
BPS / DJP

SHEET:
A4.1
v.1.3

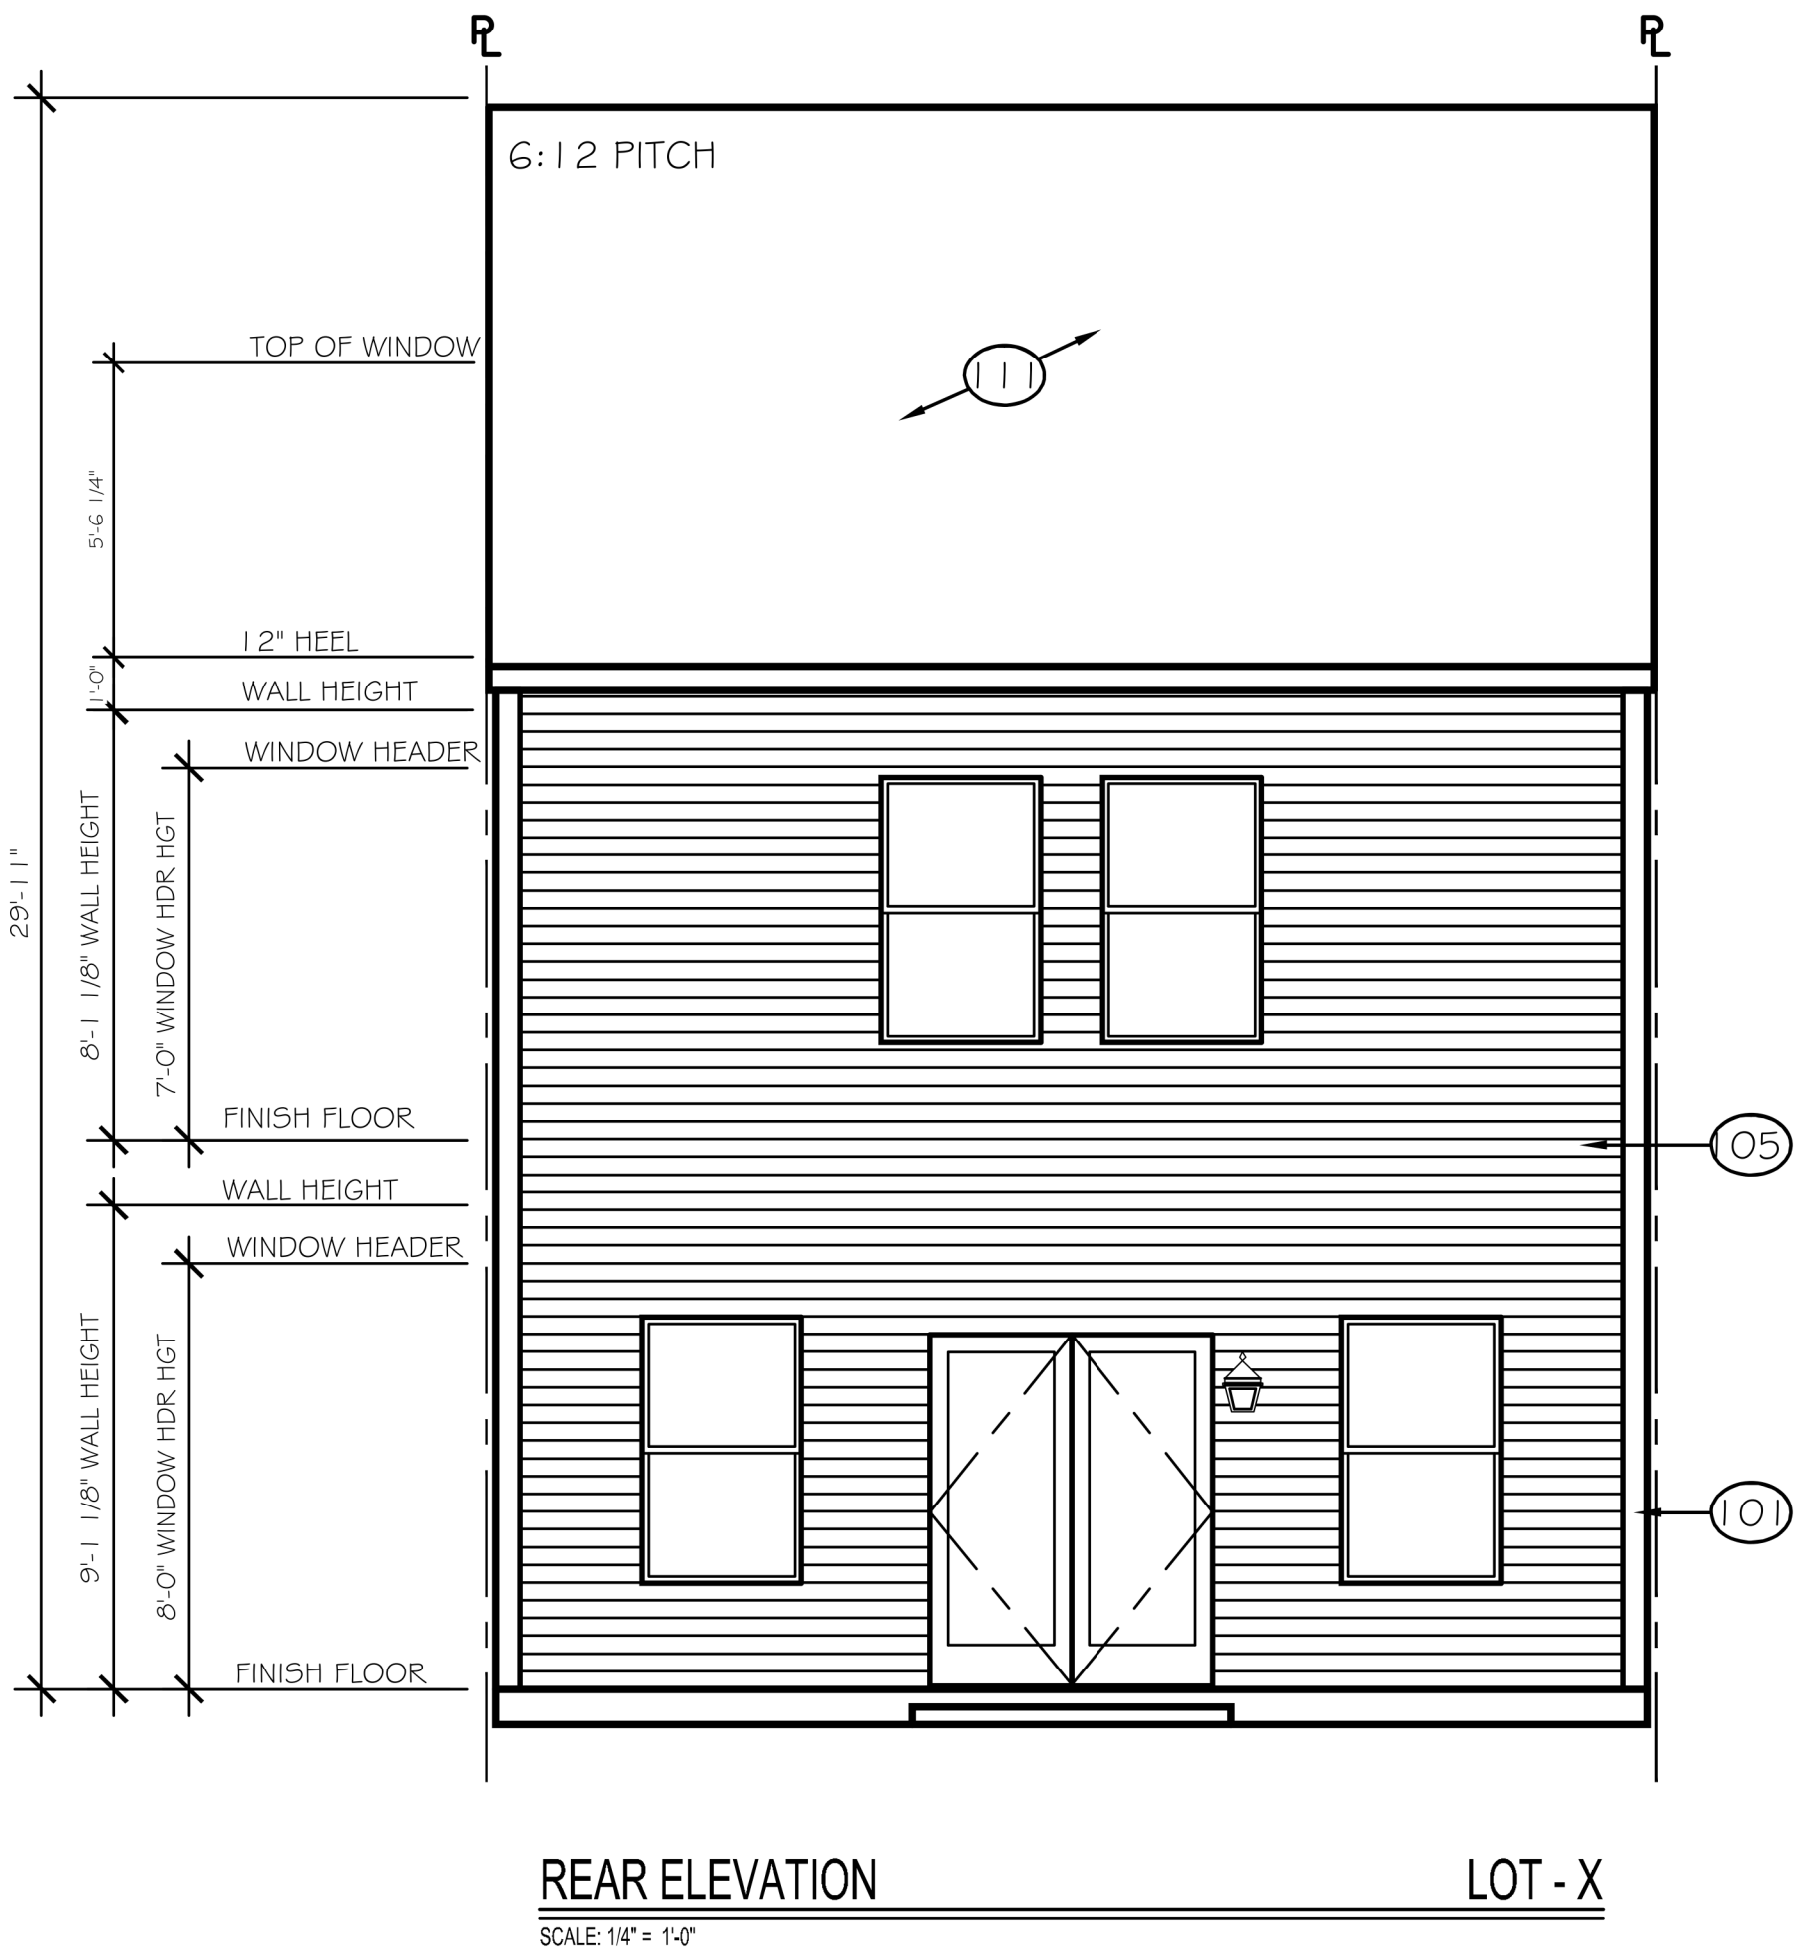

EXTERIOR MATERIAL LEGEND				KEY NOTES	ELEVATION CODE		SEE ROOF FRAMING PLANS FOR OVERHANG DIMENSIONS AND DORMER LOCATIONS
	B-N-B SIDING		STONE	(15) FLASHING	EXTERIOR UNIT	A & B	
	SHAKE SIDING		METAL ROOF	(17) VINYL SHUTTER	INTERIOR UNIT	C, D, E	1x4 TRIM WHERE SHOWN AT WINDOWS AND DOORS UNLESS OTHERWISE NOTED
	HORIZONTAL SIDING		ROOF SHINGLE	(20) BRICKMOLD TRIM	LAYER 1	SIDING	
	BRICK		SCALLOP SIDING	(21) 1X4 TRIM BOARD	LAYER 2	BRICK	
				(23) 1X6 TRIM BOARD	LAYER 3	STONE	
				(25) 1X8 TRIM BOARD	FULL PORCH	P	
				(28) 1X10 FRIEZE BOARD	FORWARD	F	
				(31) 1-1/2" THICK STONE CAP	BACK	B	
				(35) ROWLOCK SILL			
				(37) BRICK JACK ARCH			
				(39) SOLDIER COURSE			
				(41) PRECAST KEYSTONE			

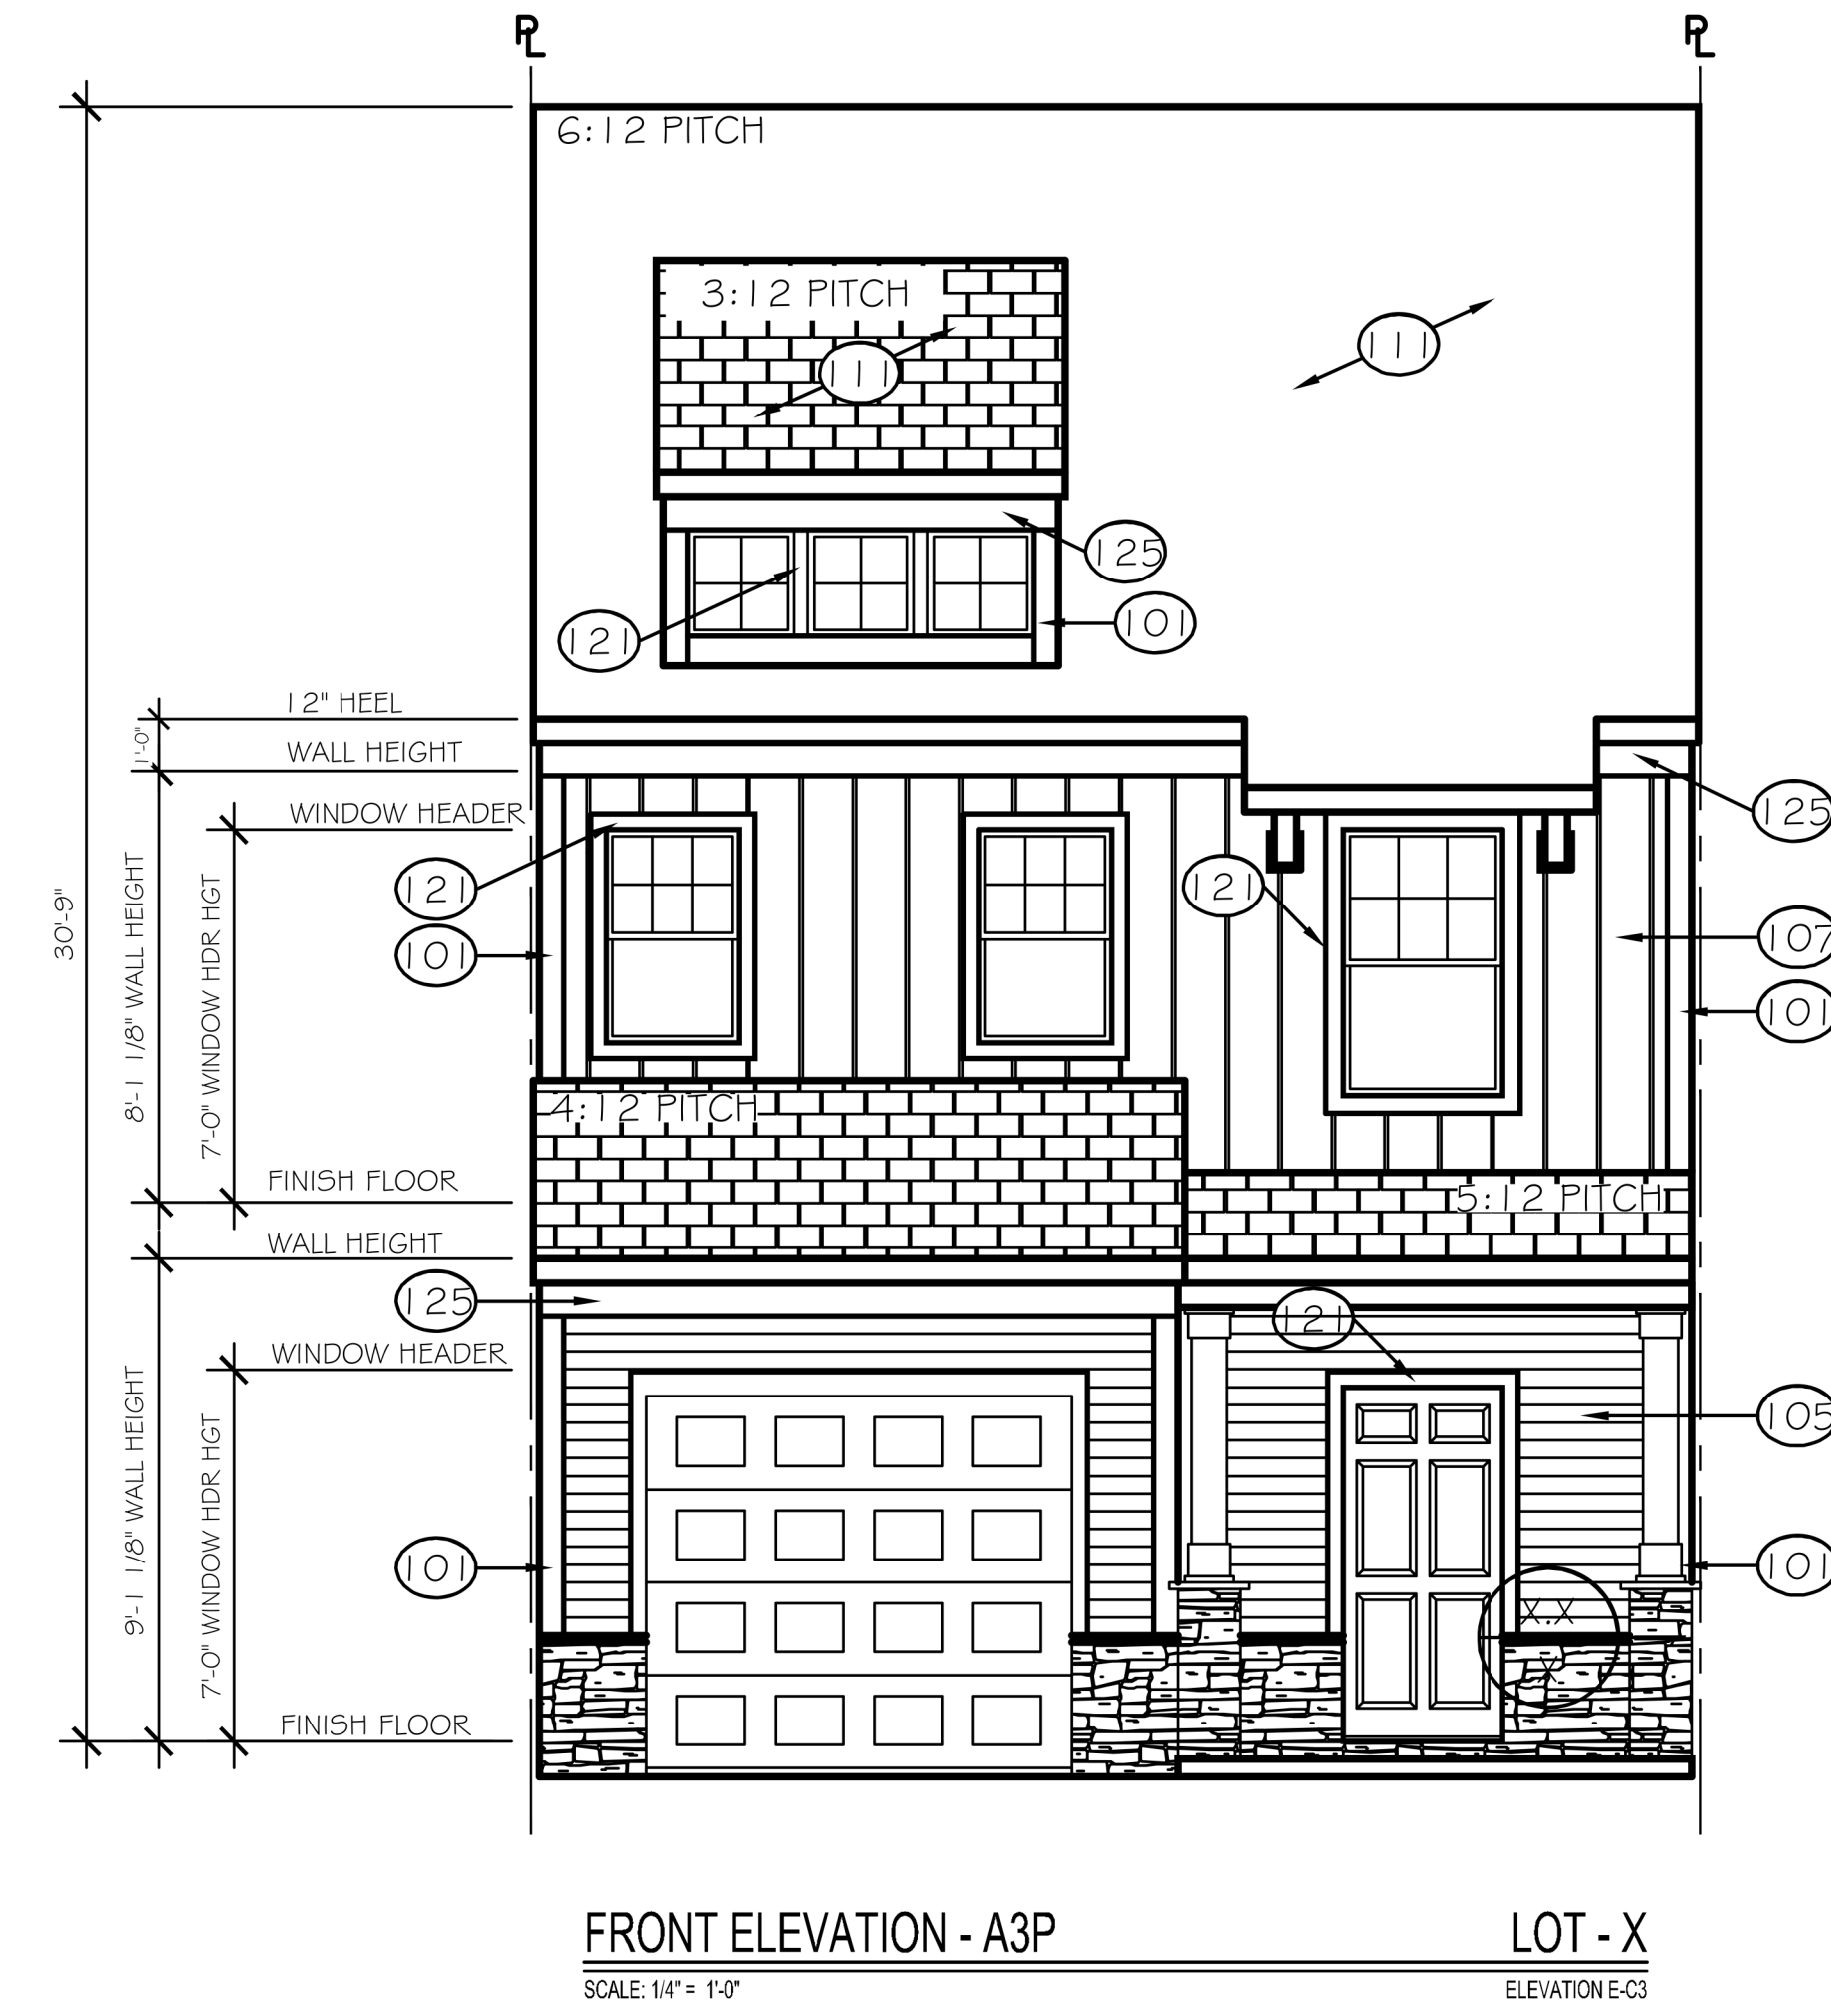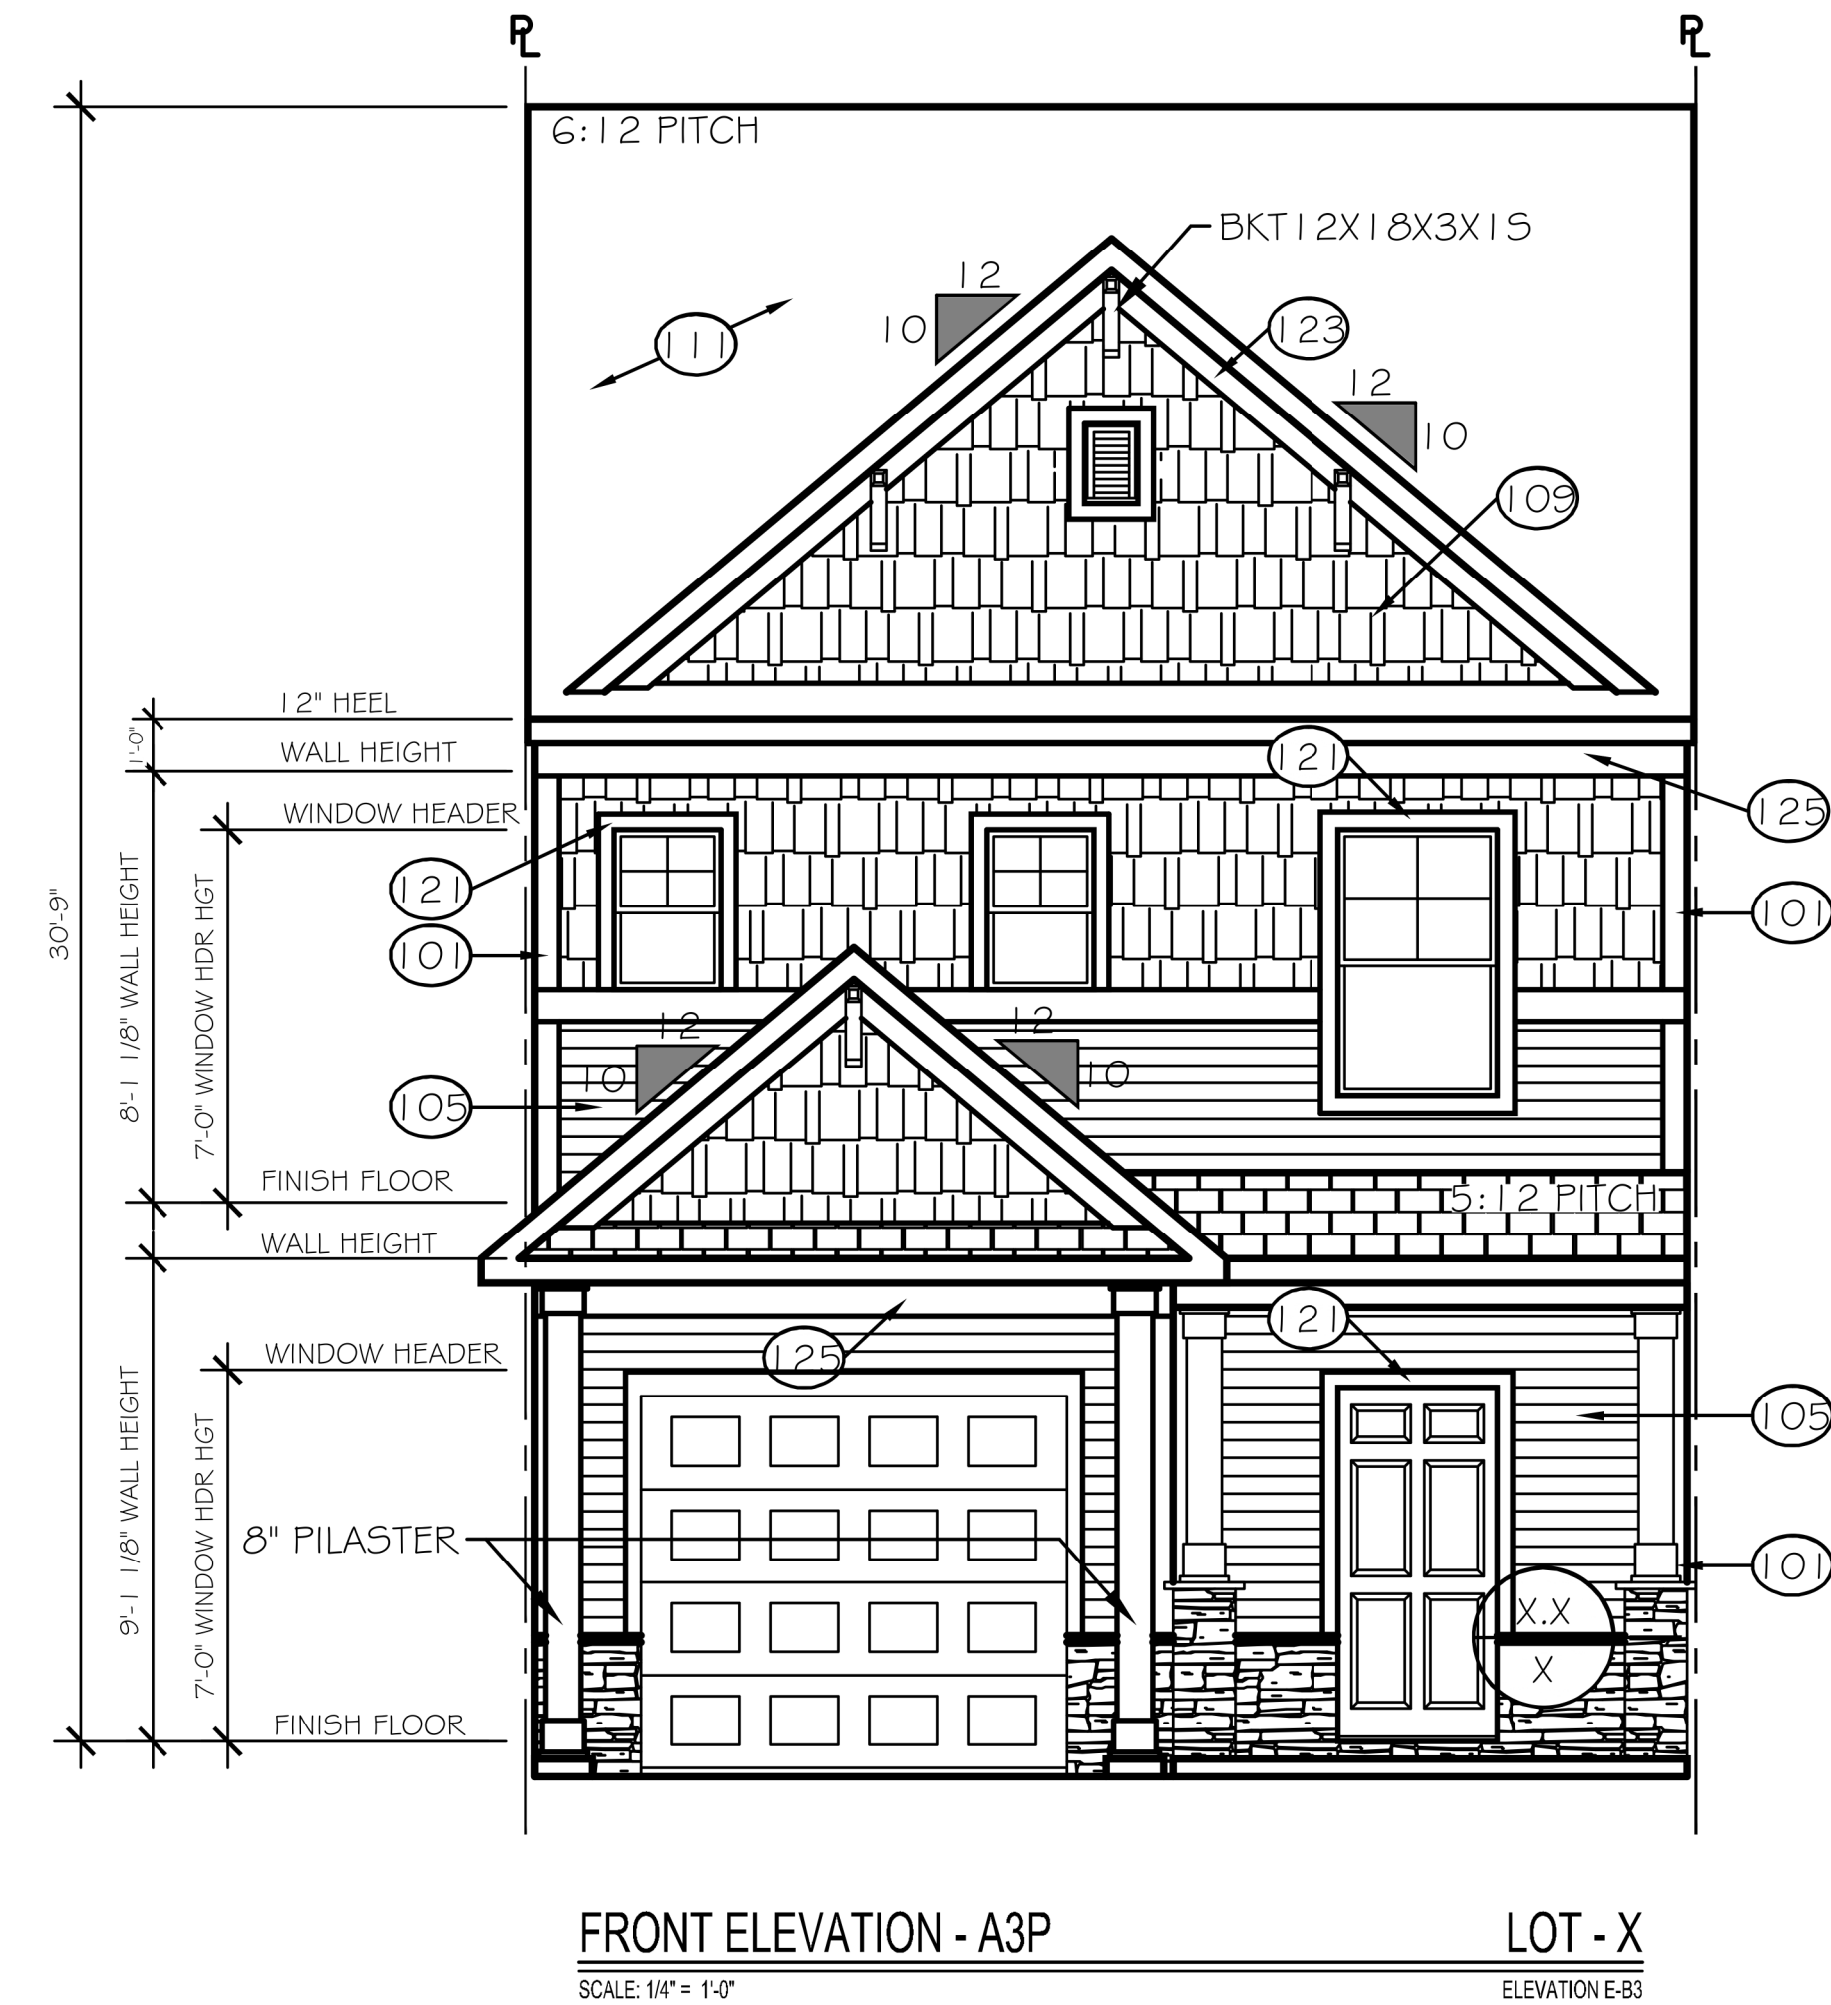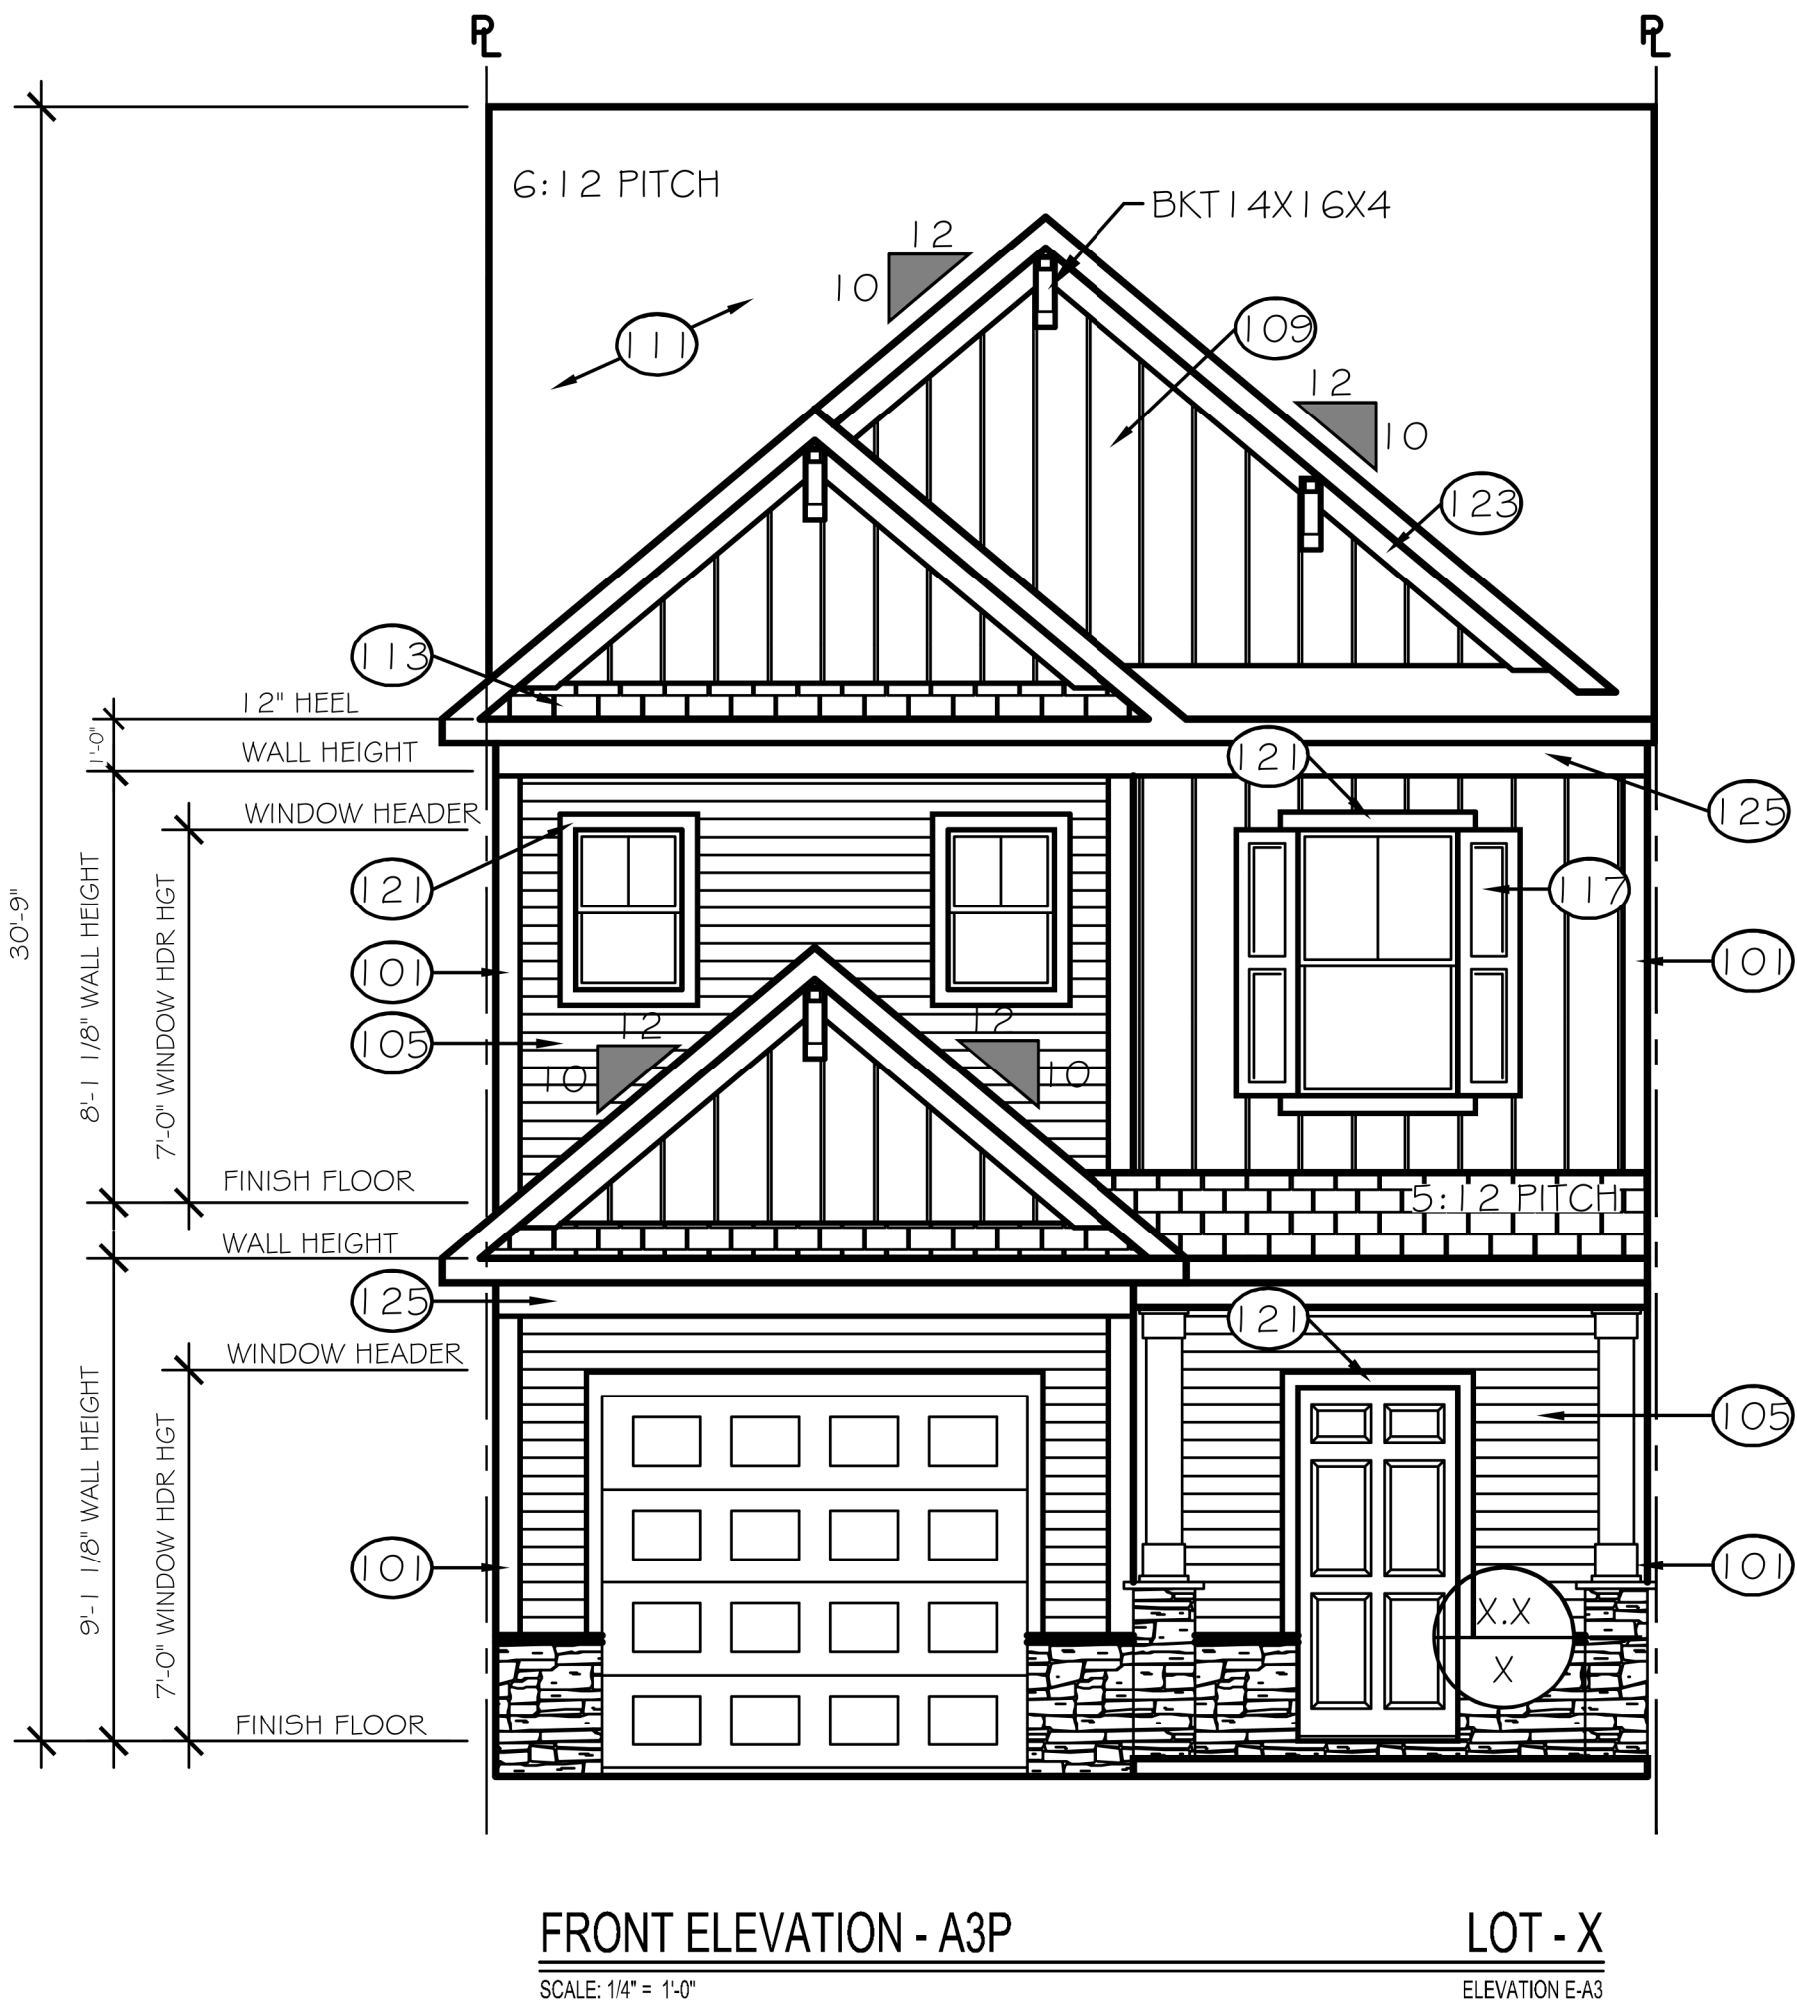



TrueHomes
IT'S ALL ABOUT U
2649 Brekonridge Centre Drive Suite 104
Monroe, North Carolina 28110
Phone: 704-238-1229 Fax: 704-238-1150

FRONT & REAR ELEVATIONS
OVERALL BUILDING

THE 'ALEXANDRIA' TOWNHOME - 1765

Copyright True Homes L.L.C.. All rights reserved. The duplication, reproduction, copying, sale, rental, licensing, or any other distribution or use of these drawings, any portion thereof or the plans depicted hereon is strictly prohibited.
DRAWN BY:
MLM / BPS
DATE:
4.2.20
SCALE:
1/8" = 1'-0"
CHECKED BY:
BPS / DJP

SHEET:
A4.2
v.1.3

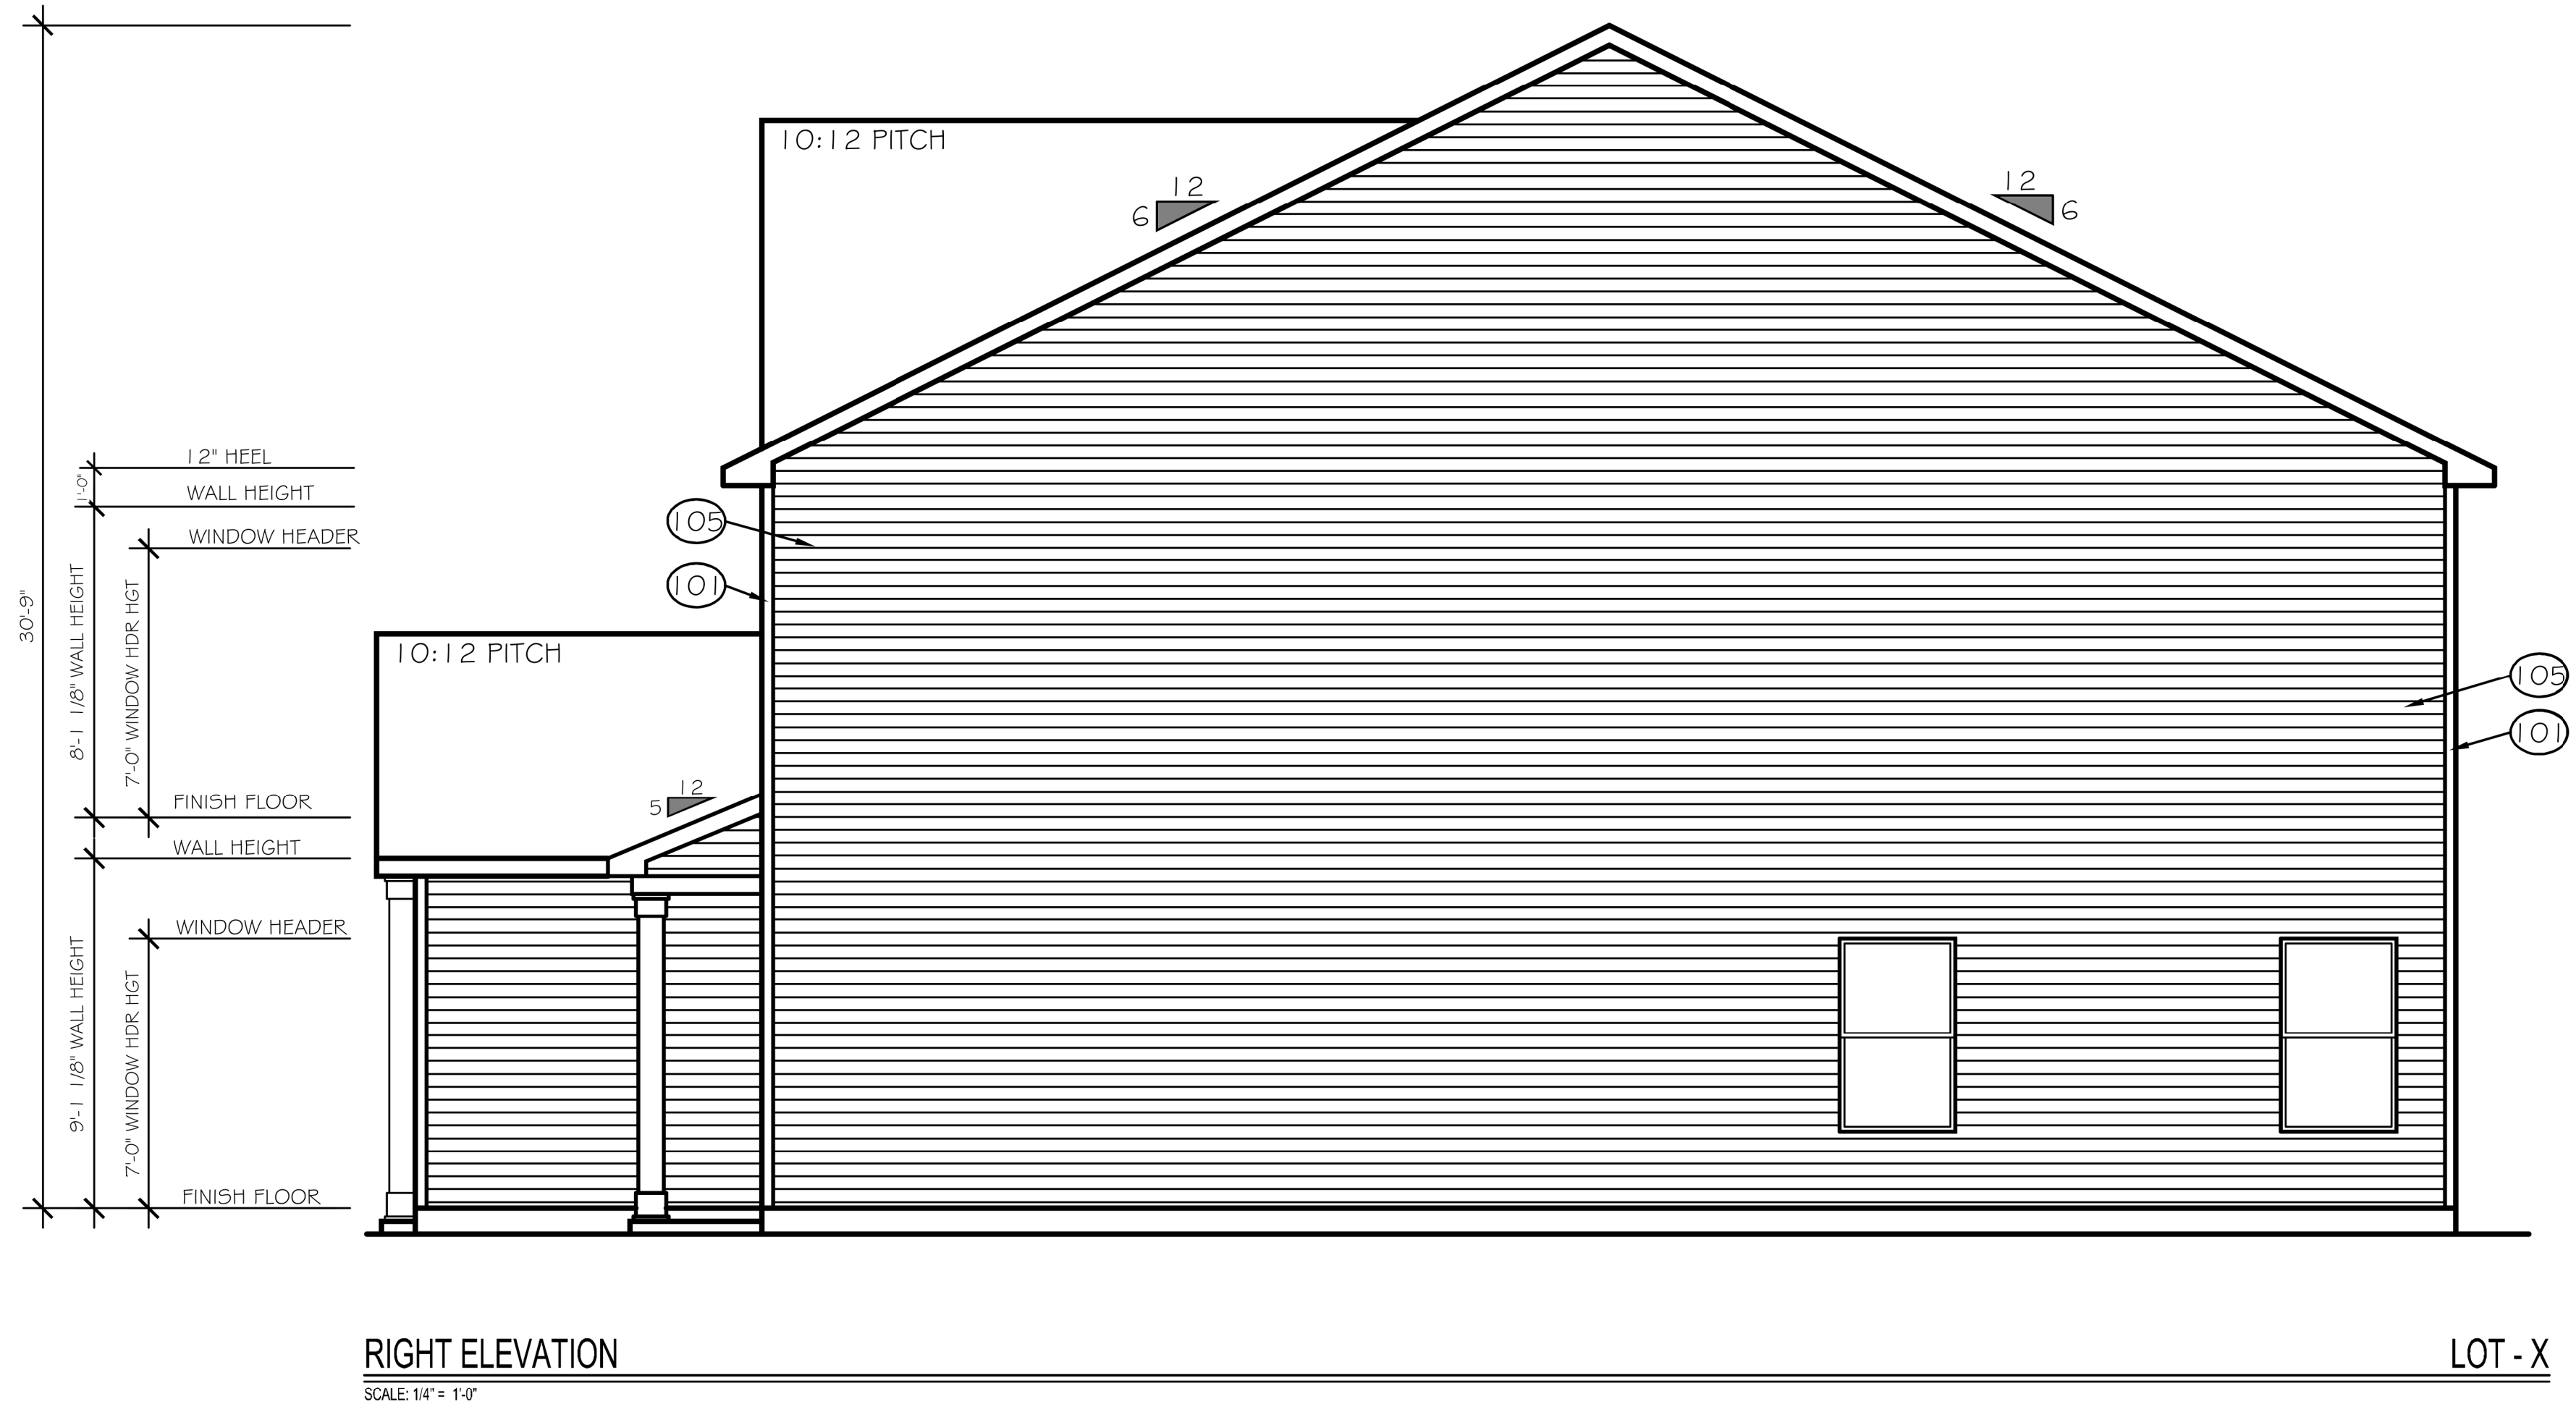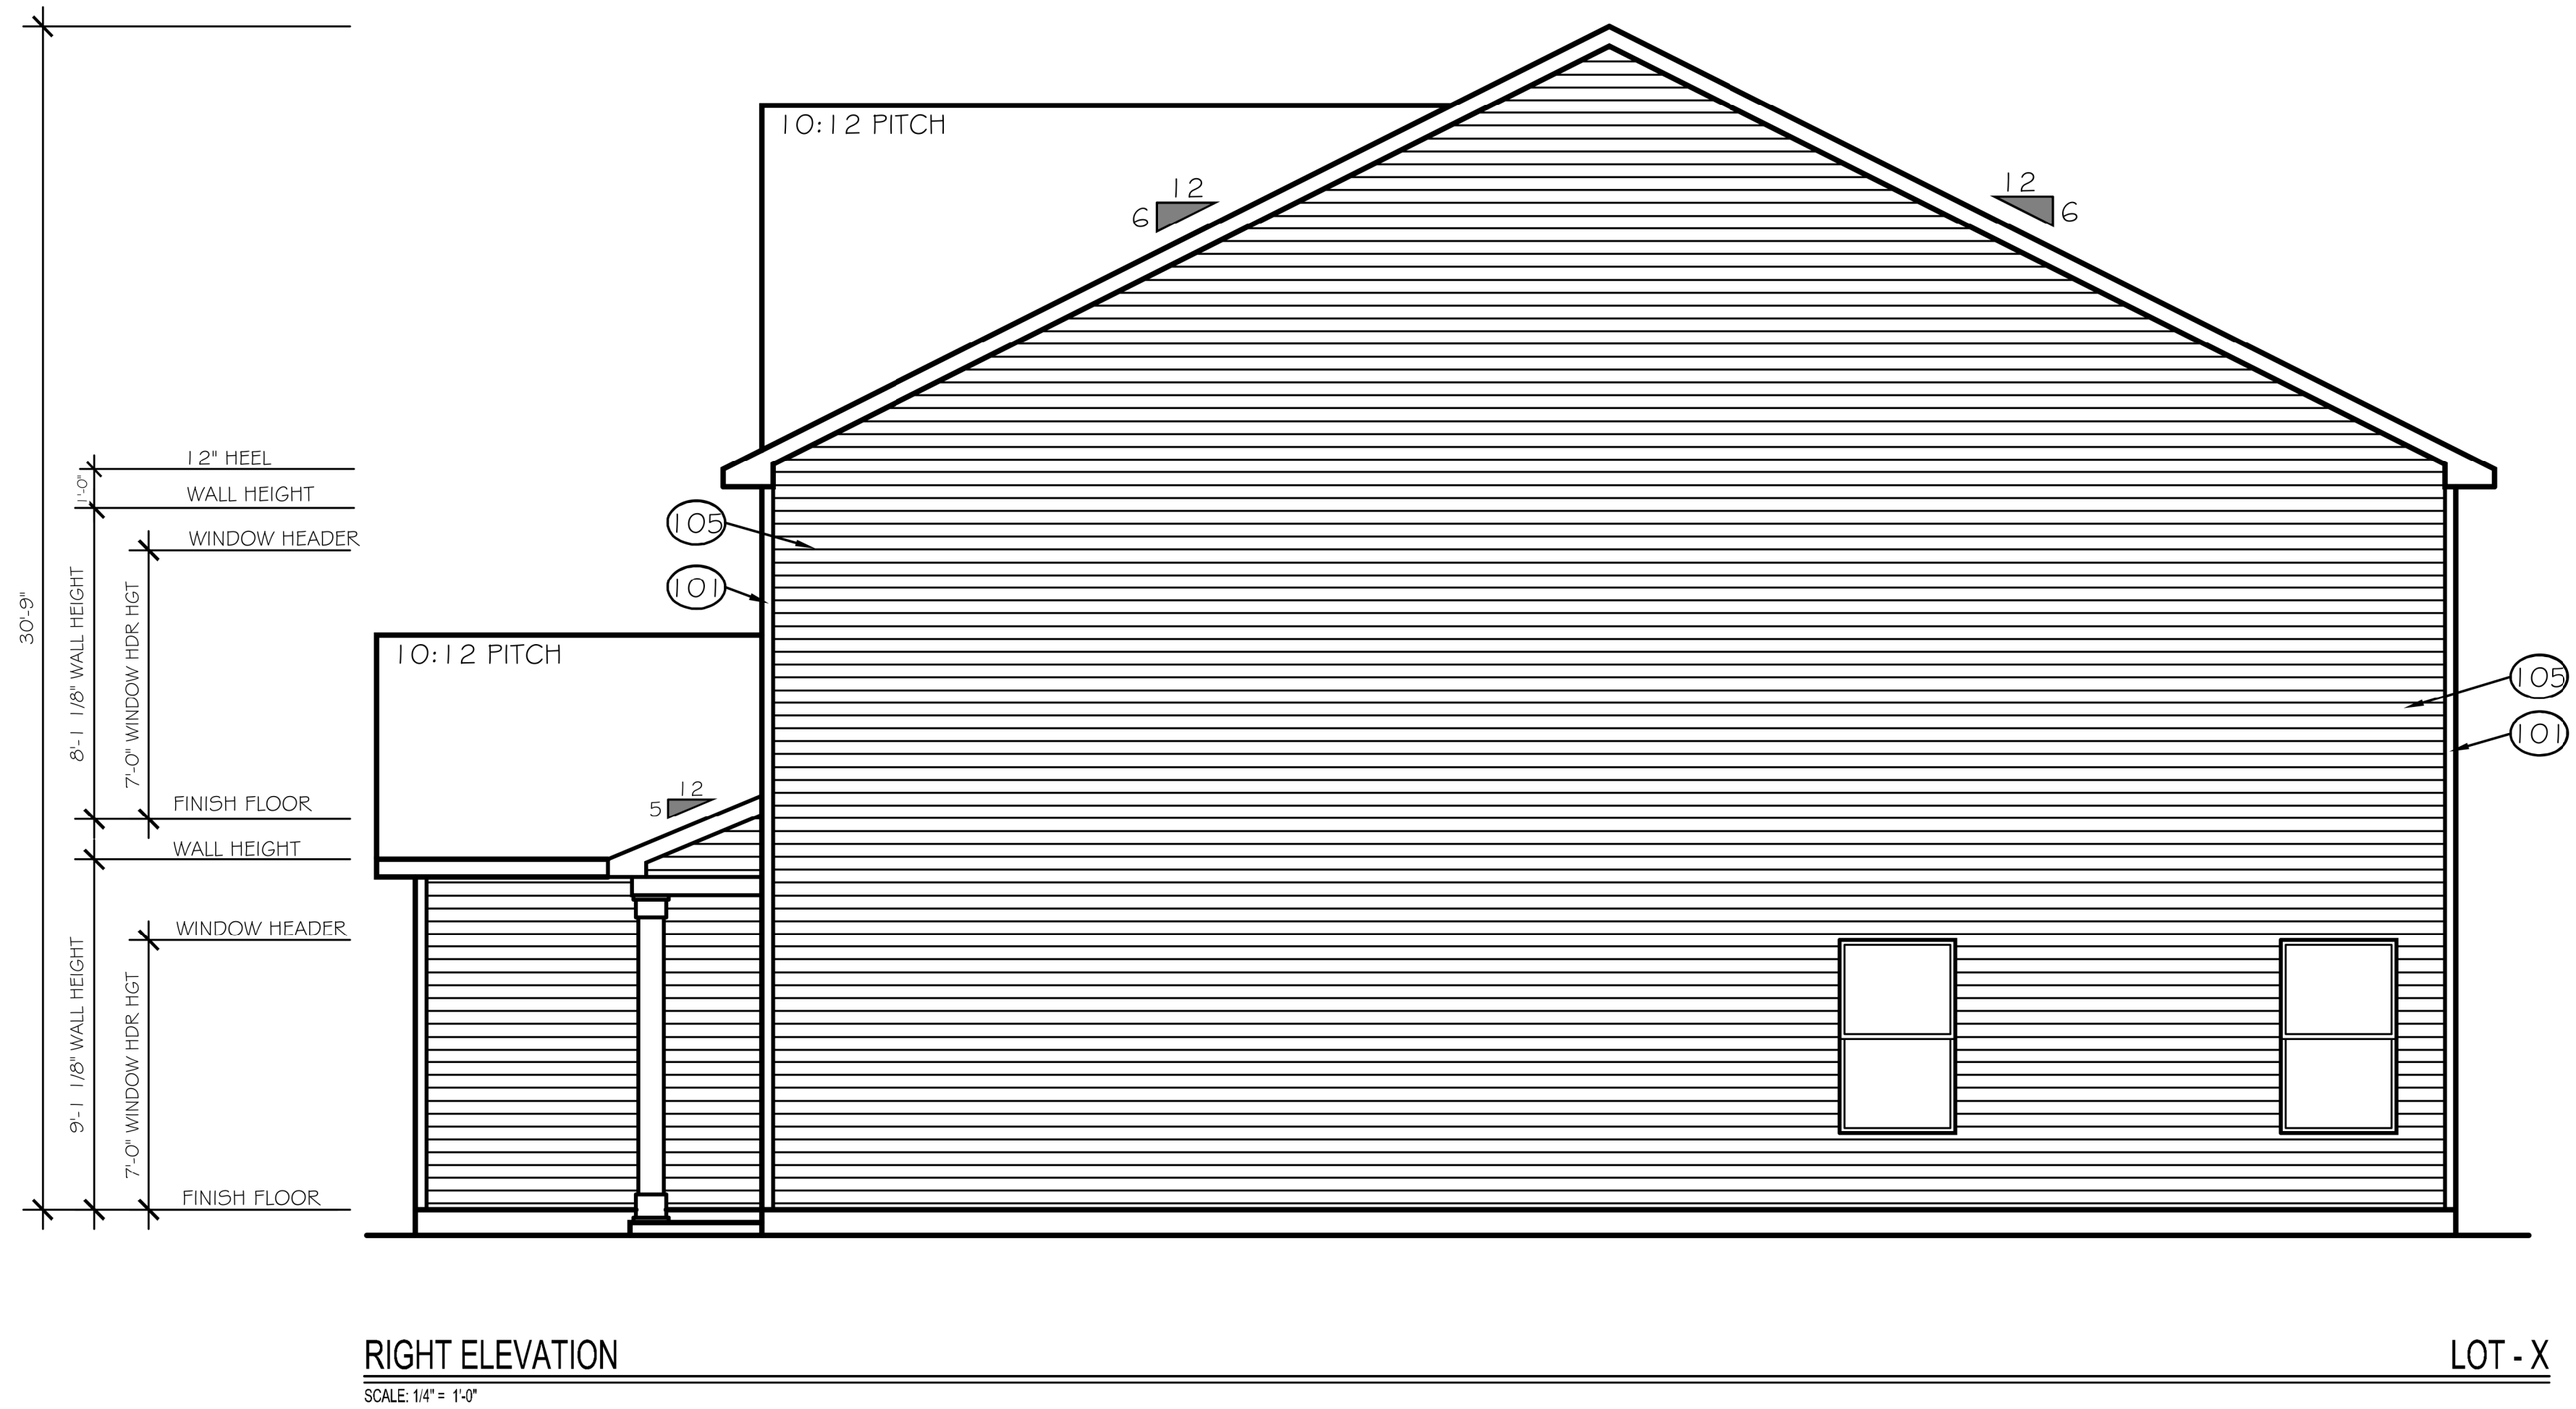

TrueHomes
IT'S ALL ABOUT U

2649 Brekonridge Centre Drive Suite 104
Monroe, North Carolina 28110
Phone: 704-238-1229 Fax: 704-238-1150

RIGHT SIDE ELEVATIONS
OVERALL BUILDING


THE 'ALEXANDRIA' TOWNHOME - 1765

Copyright True Homes L.L.C.. All rights reserved. The duplication, reproduction, copying, sale, rental, licensing, or any other distribution or use of these drawings, any portion thereof, or the plans depicted hereon is strictly prohibited.	
DRAWN BY:	MLM / BPS
DATE:	4.2.20
SCALE:	1/8" = 1'-0"
CHECKED BY:	BPS / DJP

SHEET:

A4.3

v. 1.3

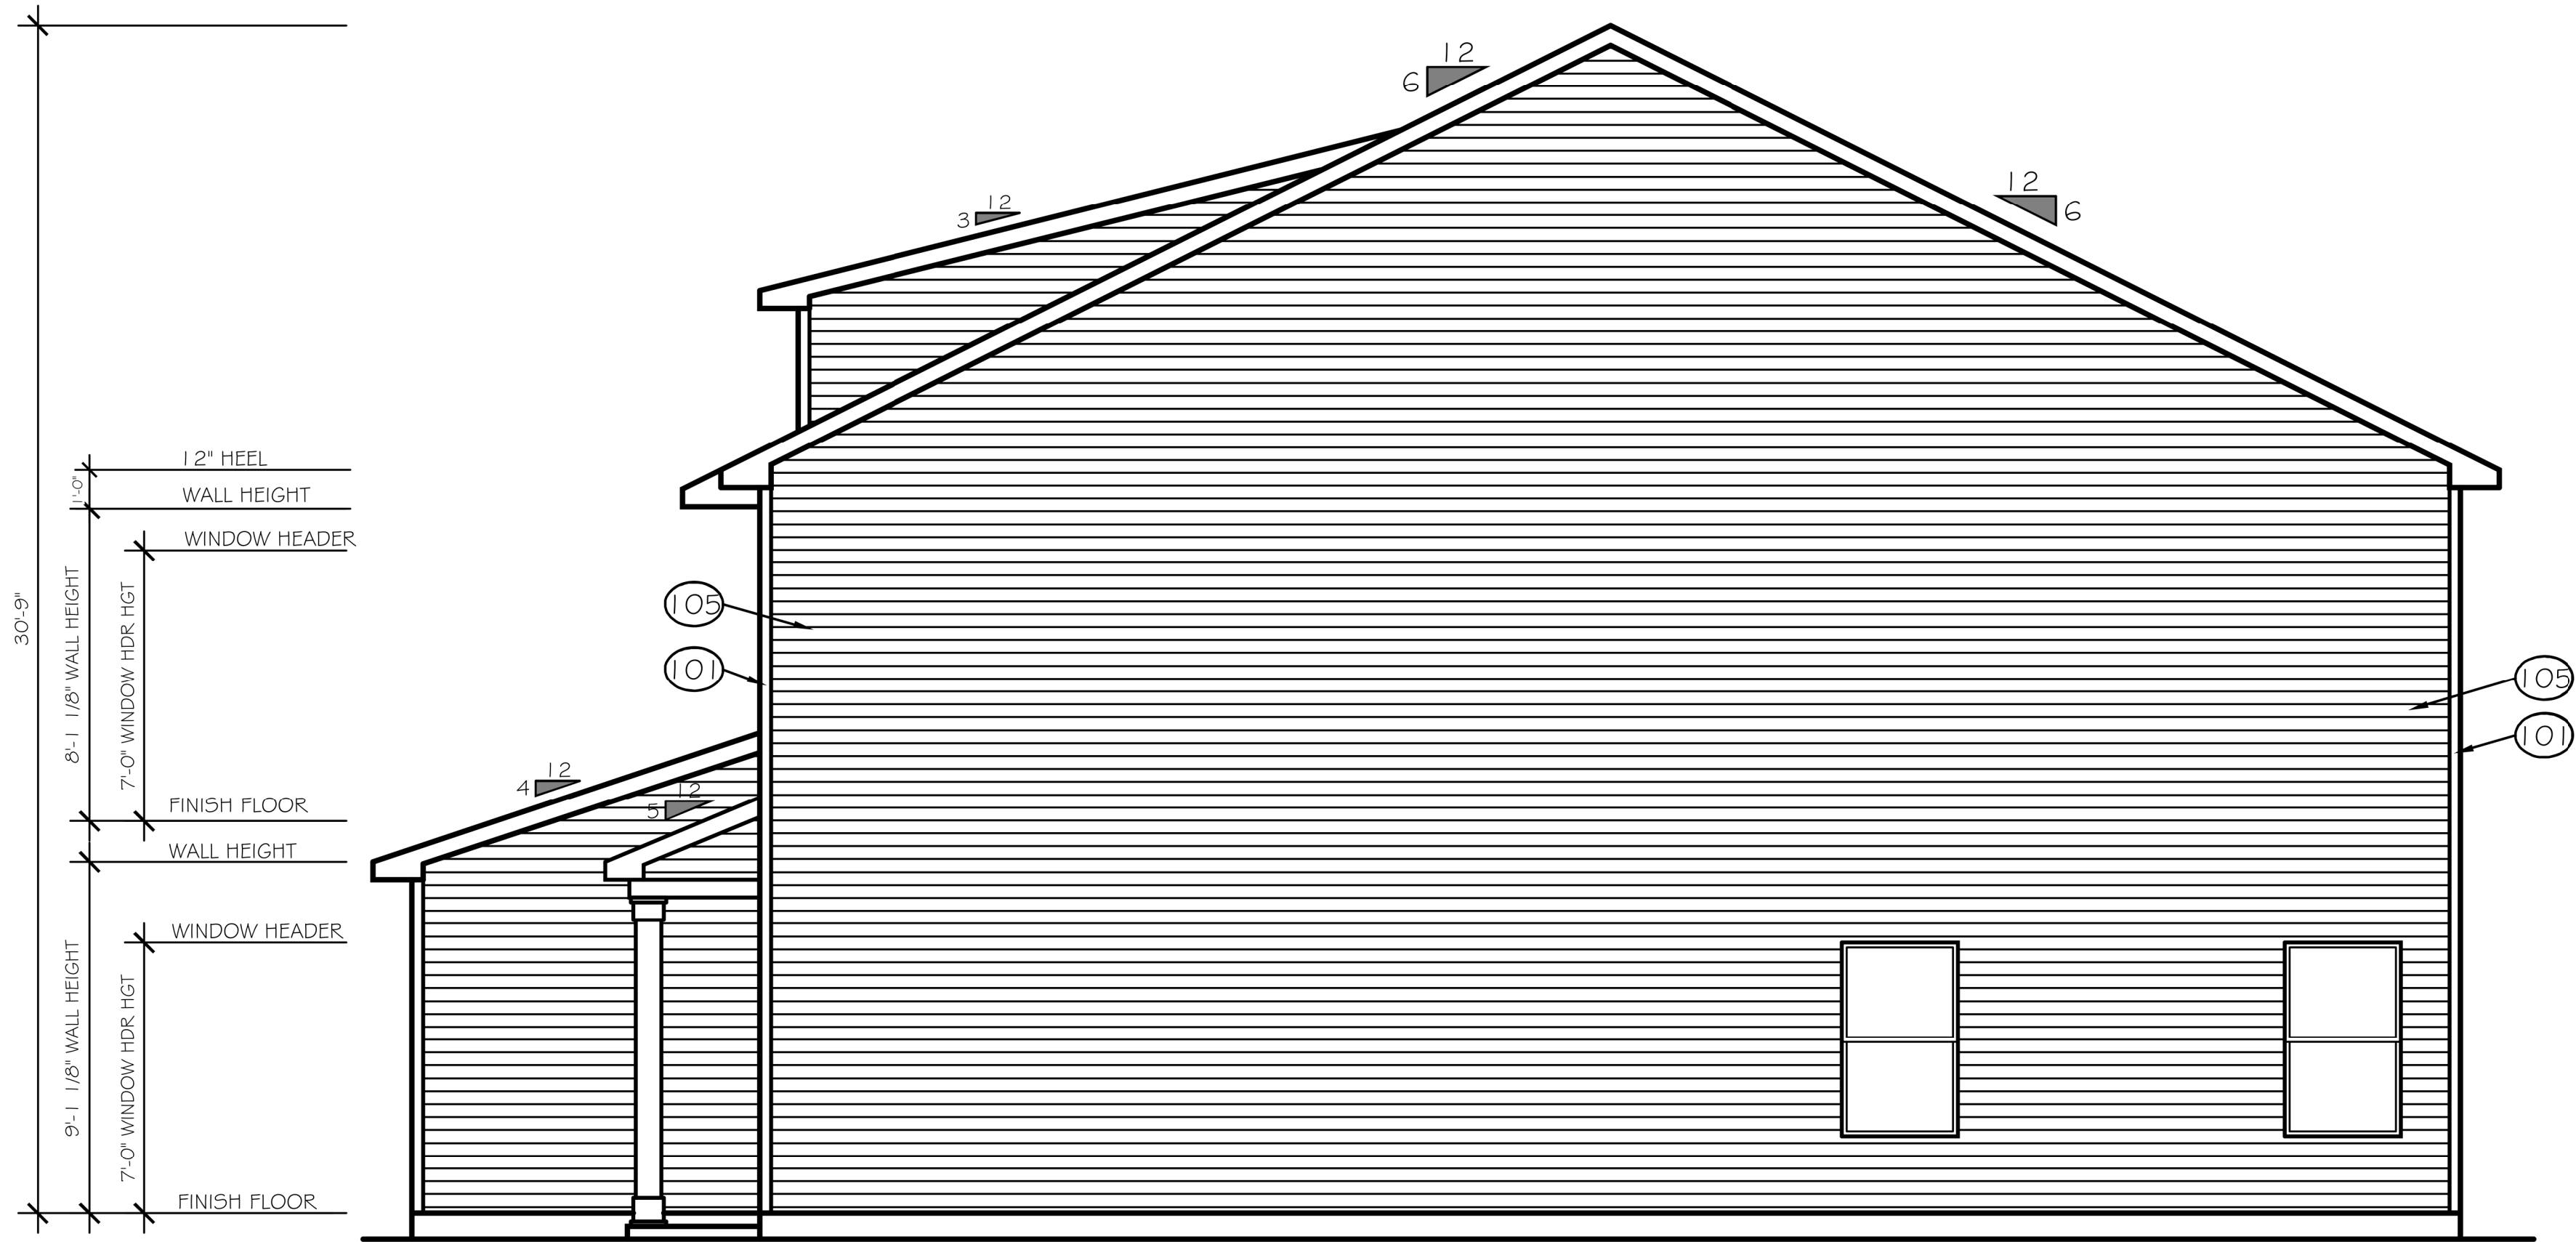

RIGHT ELEVATION

SCALE: 1/4" = 1'-0"

LOT - X

TrueHomes

IT'S ALL ABOUT U

2649 Brekonridge Centre Drive Suite 104
Monroe, North Carolina 28110

Phone: 704-238-1229 Fax: 704-238-1150

RIGHT SIDE ELEVATIONS
OVERALL BUILDING

THE 'ALEXANDRIA' TOWNHOME - 1765

Copyright True Homes L.L.C.. All rights reserved. The duplication, reproduction, copying, sale, rental, licensing, or any other distribution or use of these drawings, any portion thereof, or the plans depicted hereon is strictly prohibited.

DRAWN BY:
MLM / BPS

DATE:
4.2.20


SCALE:
1/8" = 1'-0"

CHECKED BY:
BPS / DJP

SHEET:

A4.4


v. 1.3

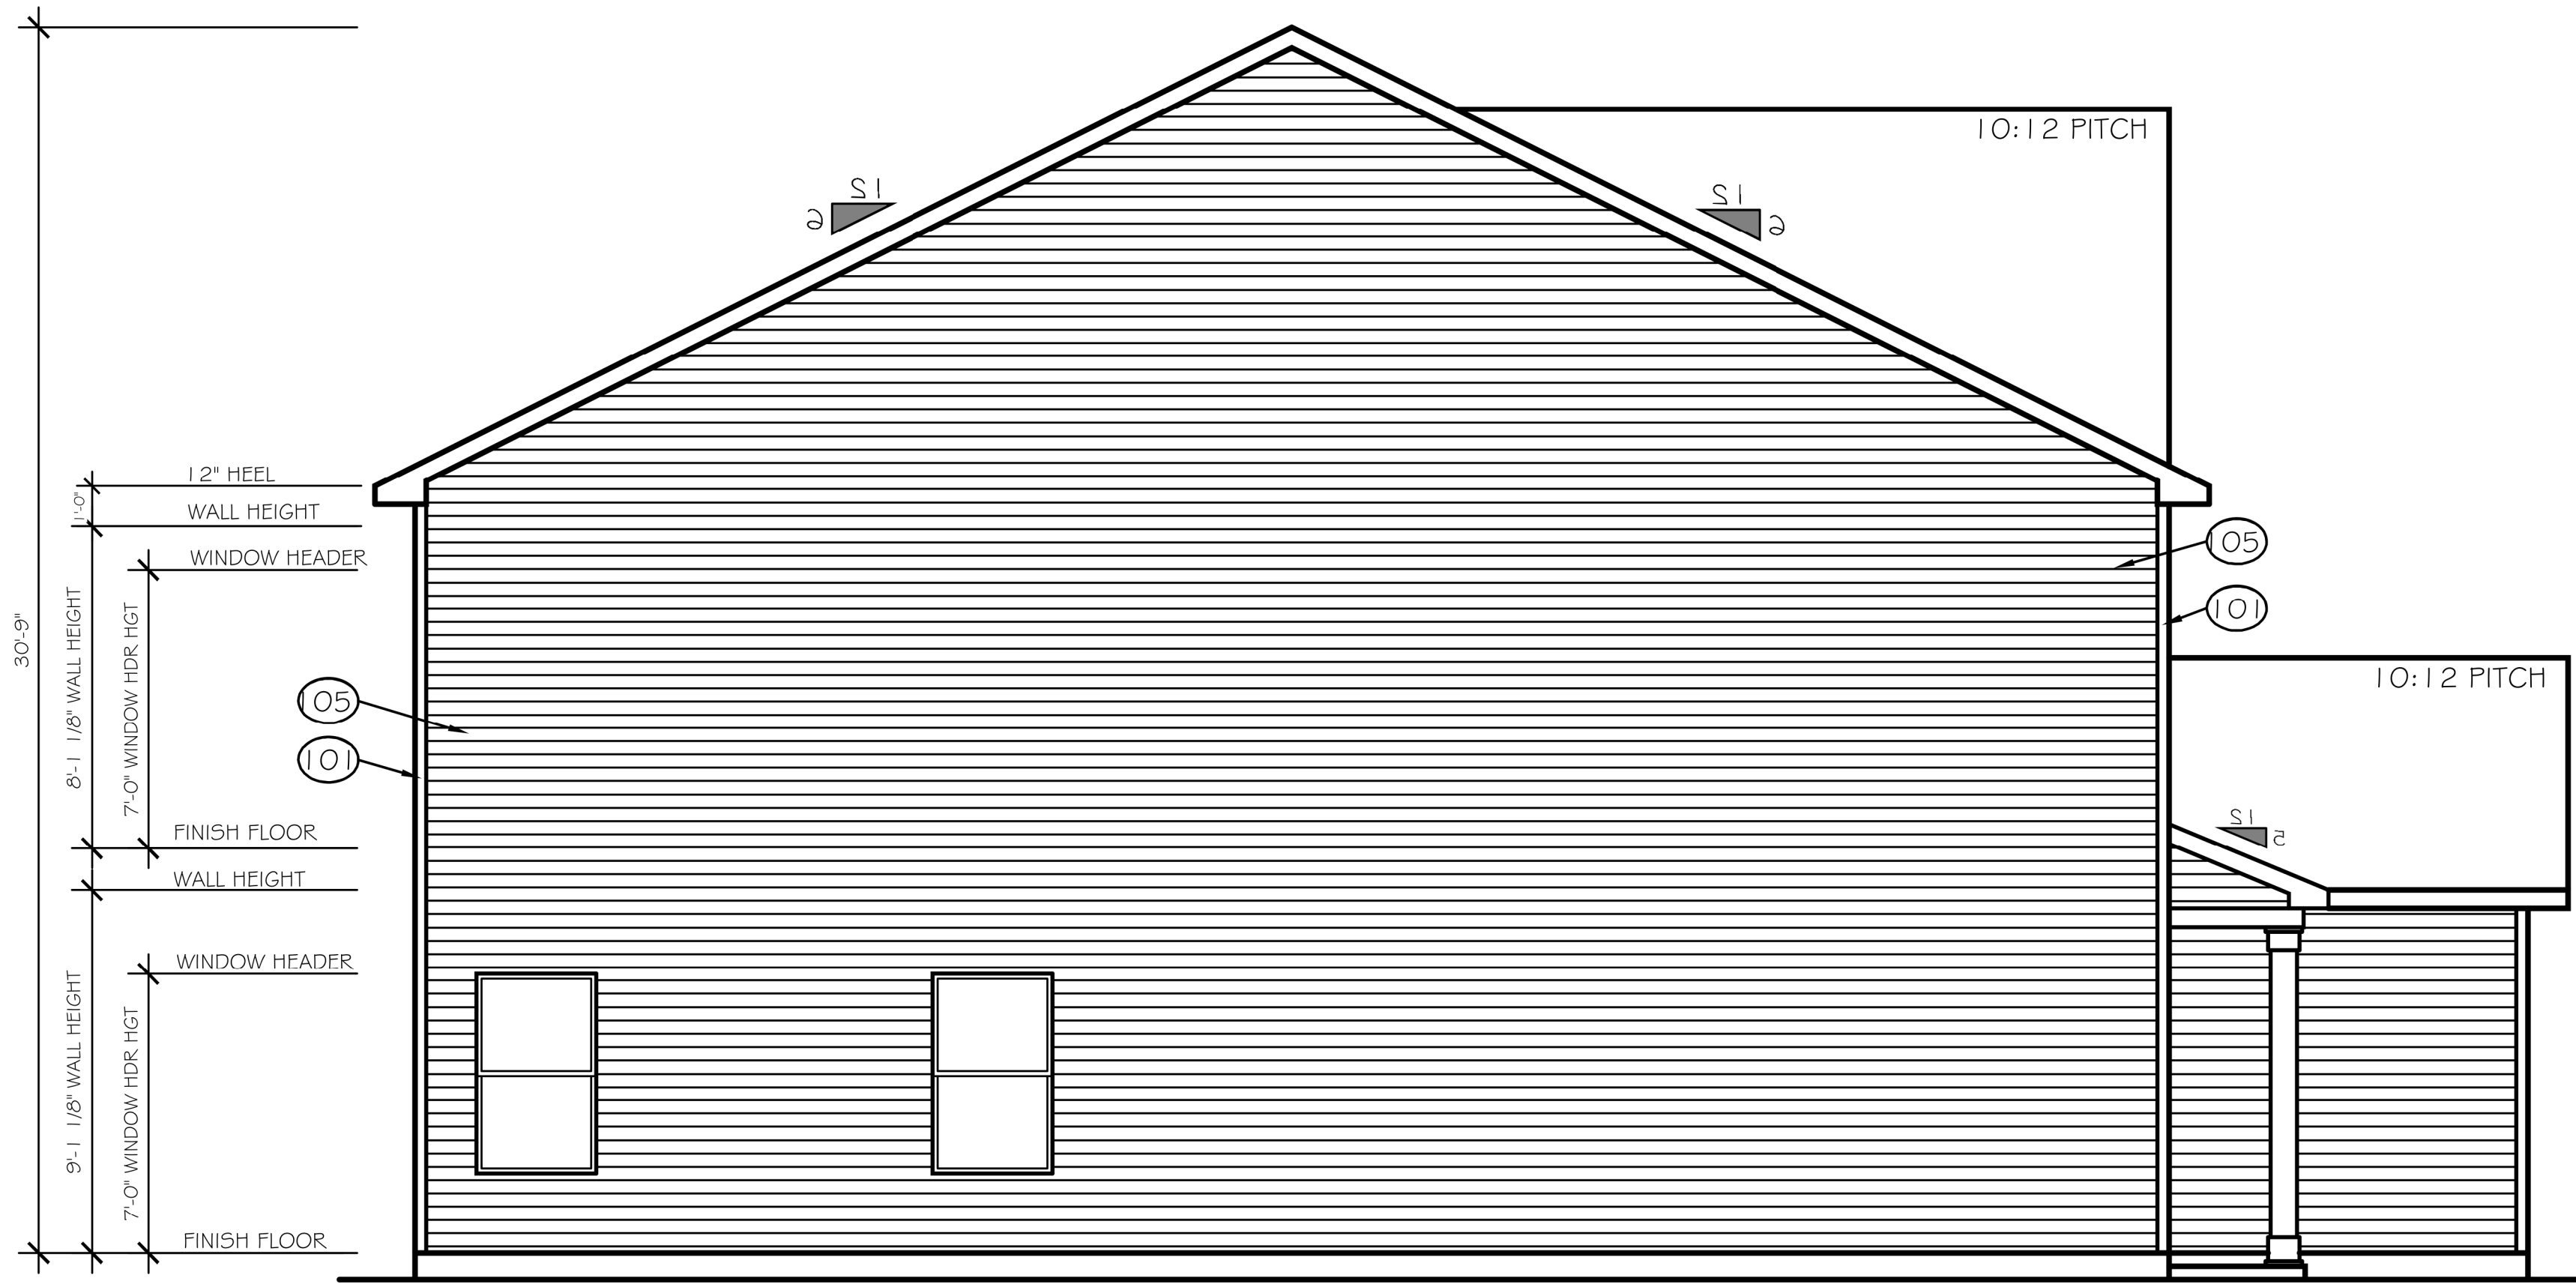

LEFT ELEVATION

LOT - X

SCALE: 1/4" = 1'-0"

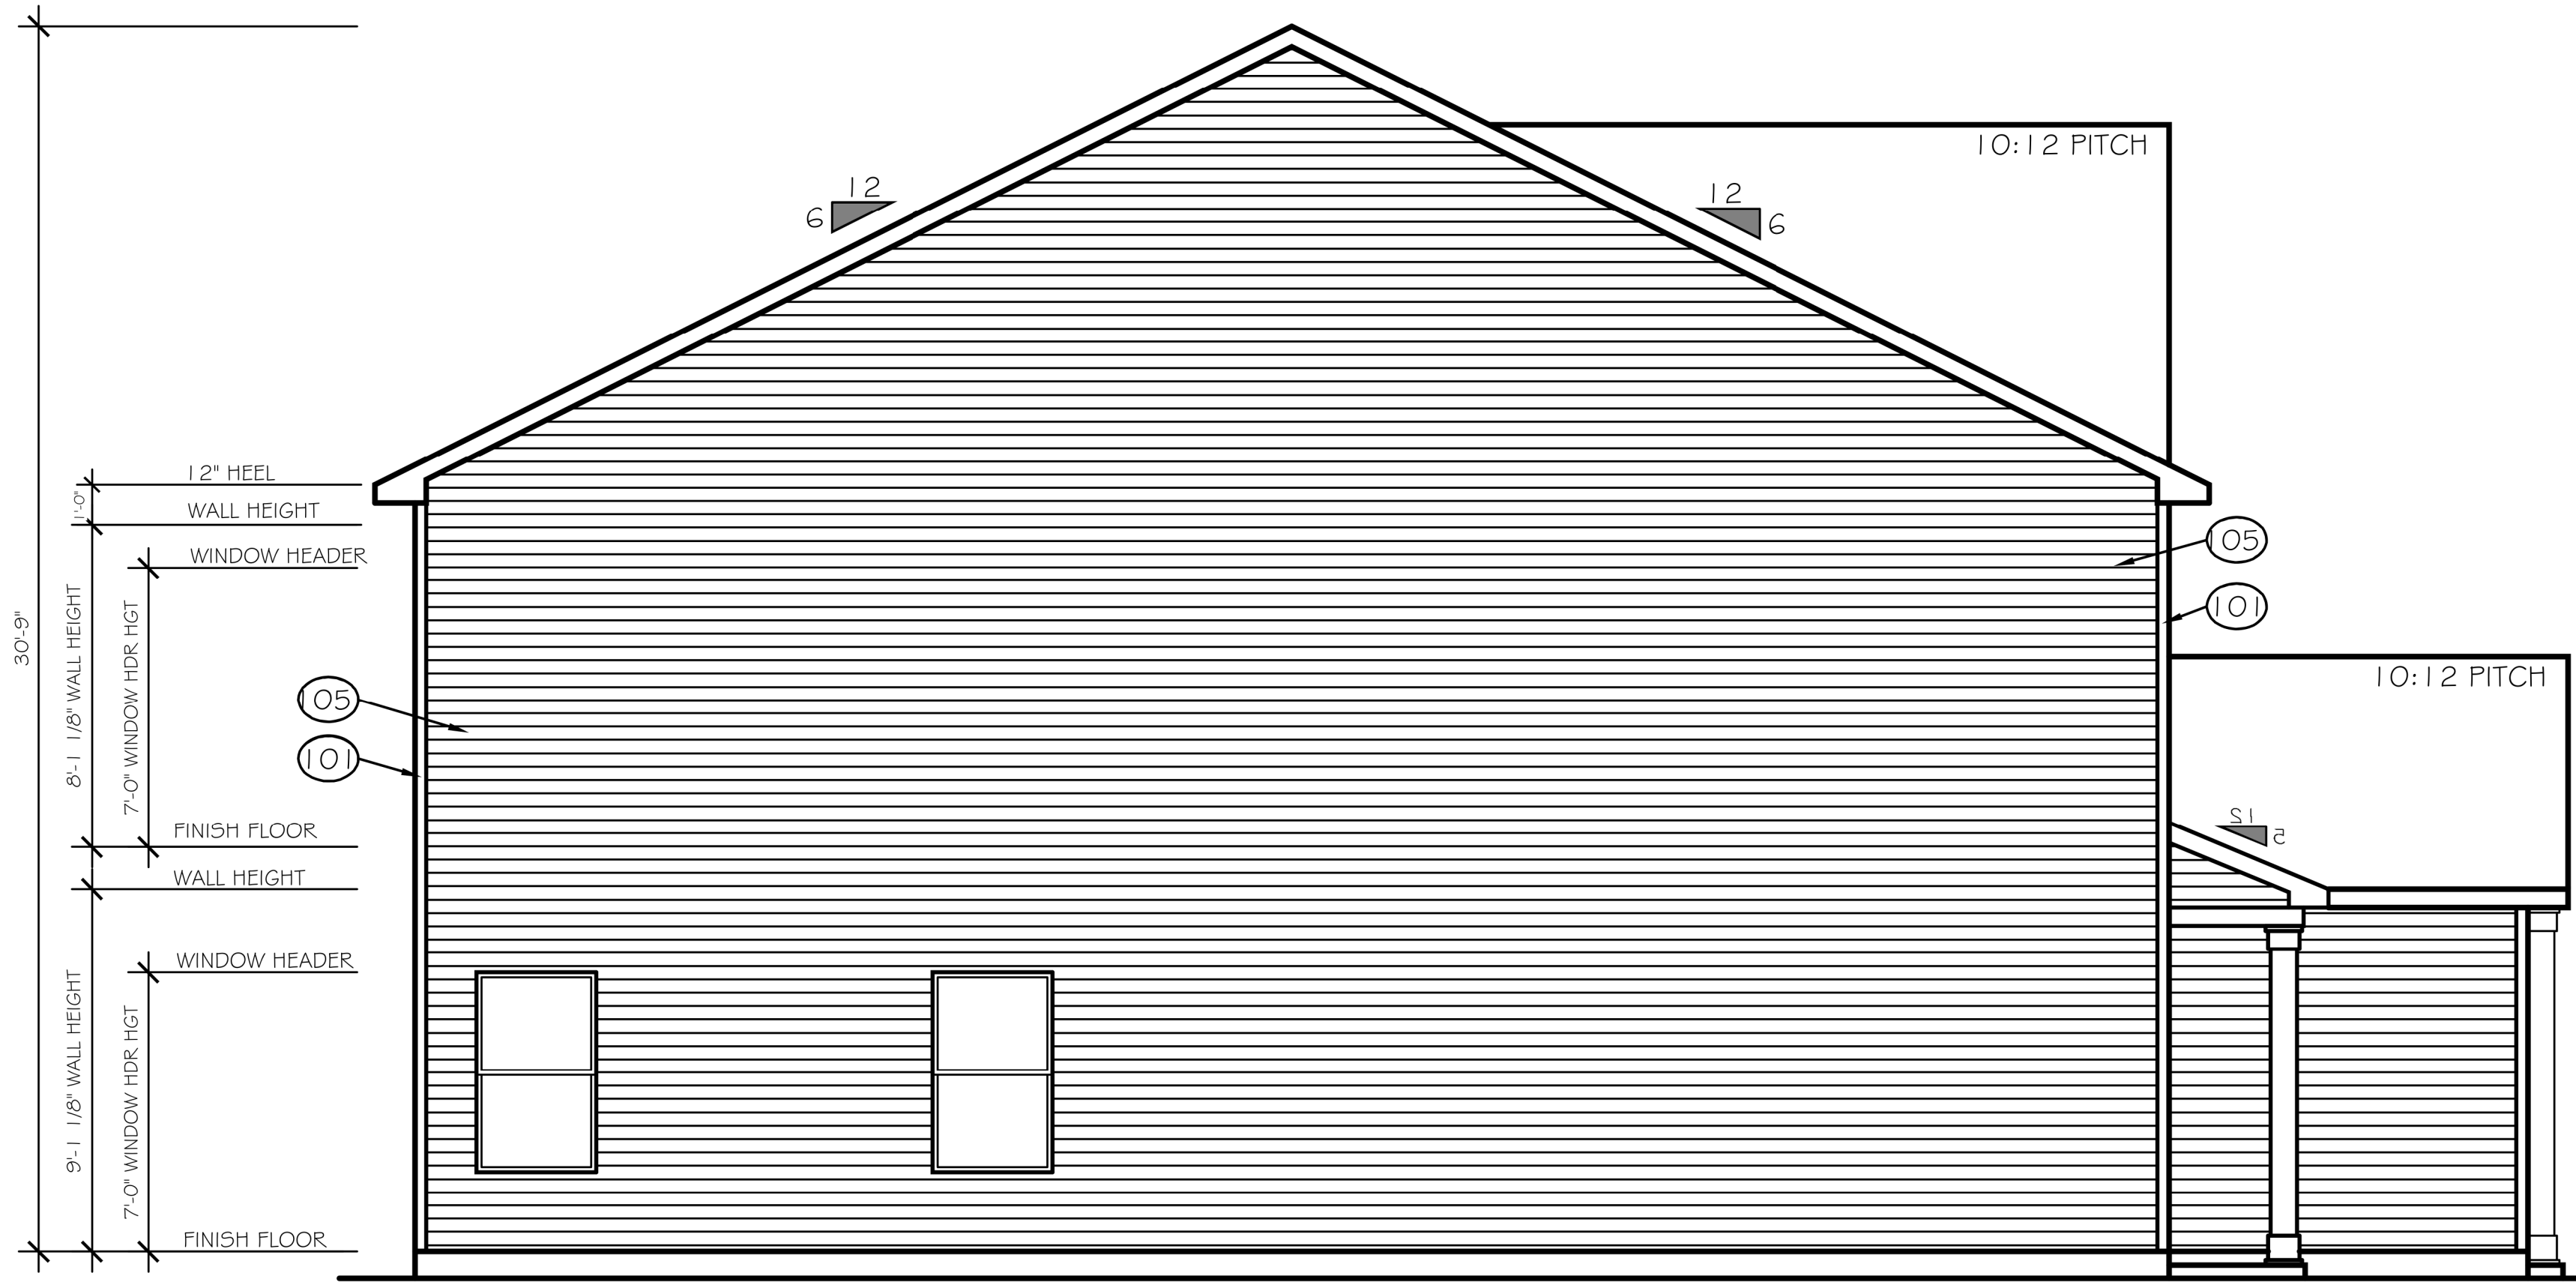

LEFT ELEVATION

LOT - X

SCALE: 1/4" = 1'-0"

TrueHomes

IT'S ALL ABOUT U

2649 Brekonridge Centre Drive Suite 104
Monroe, North Carolina 28110
Phone: 704-238-1229 Fax: 704-238-1150

LEFT SIDE ELEVATIONS
OVERALL BUILDING

THE 'ALEXANDRIA' TOWNHOME - 1765

Copyright True Homes L.L.C.. All rights reserved. The duplication, reproduction, copying, sale, rental, licensing, or any other distribution or use of these drawings, any portion thereof, or the plans depicted hereon is strictly prohibited.

DRAWN BY:
MLM / BPS

DATE:
4.2.20


SCALE:
1/8" = 1'-0"

CHECKED BY:
BPS / DJP

SHEET:

A4.5

v. 1.3

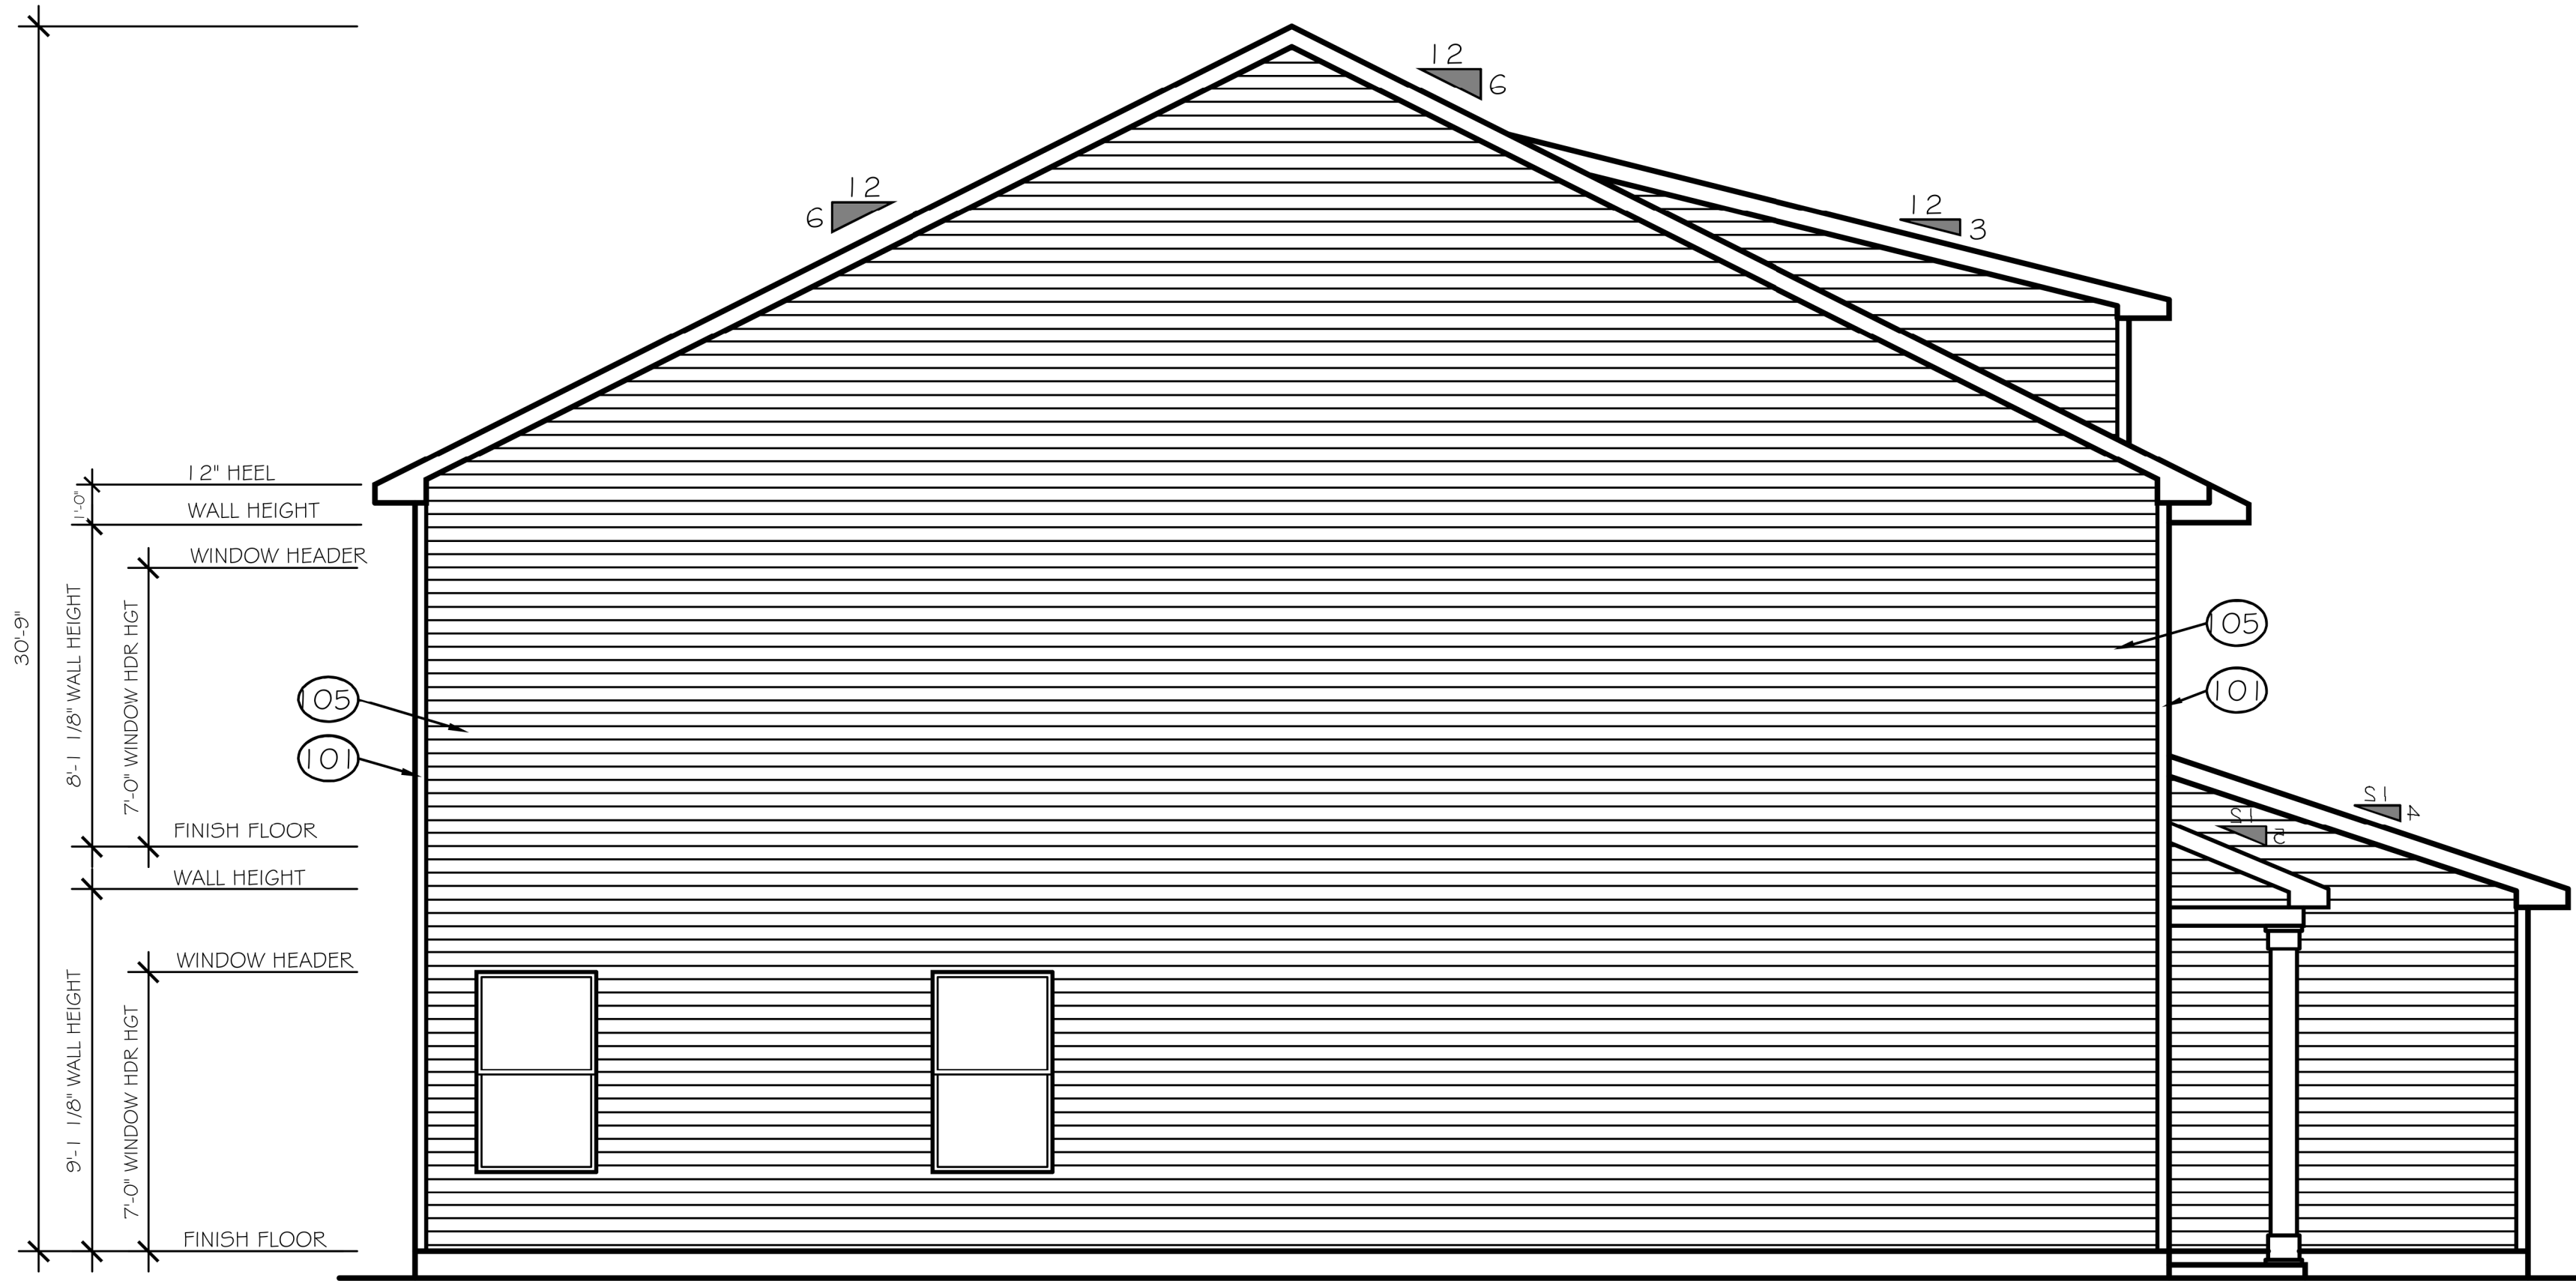

LEFT ELEVATION

SCALE: 1/4" = 1'-0"

LOT - X

TrueHomes

IT'S ALL ABOUT U

2649 Brekonridge Centre Drive Suite 104
Monroe, North Carolina 28110

Phone: 704-238-1229 Fax: 704-238-1150

LEFT SIDE ELEVATIONS
OVERALL BUILDING

THE 'ALEXANDRIA' TOWNHOME - 1765

Copyright True Homes L.L.C.. All rights reserved. The duplication, reproduction, copying, sale, rental, licensing, or any other distribution or use of these drawings, any portion thereof, or the plans depicted hereon is strictly prohibited.

DRAWN BY:
MLM / BPS

DATE:
4.2.20

SCALE:
1/8" = 1'-0"

CHECKED BY:
BPS / DJP

SHEET:

A4.6

v. 1.3