



THESE DRAWINGS ARE INSTRUMENTS OF SERVICE AND SHALL REMAIN THE PROPERTY OF THE ARCHITECT. THESE DRAWINGS ARE PROTECTED UNDER COPYRIGHT LAWS AND MAY NOT BE REPRODUCED IN PART OR IN WHOLE WITHOUT THE SPECIFIC WRITTEN CONSENT OF THE ARCHITECT.
 ©2016 ERSKINE-SMITH Architecture, PLLC


ERSKINE-SMITH ARCHITECTURE
 architecture research planning
 3406-A West Wendover Avenue
 Greensboro, N.C. 27407
 Phone (336) 855-1286 Fax 855-5602

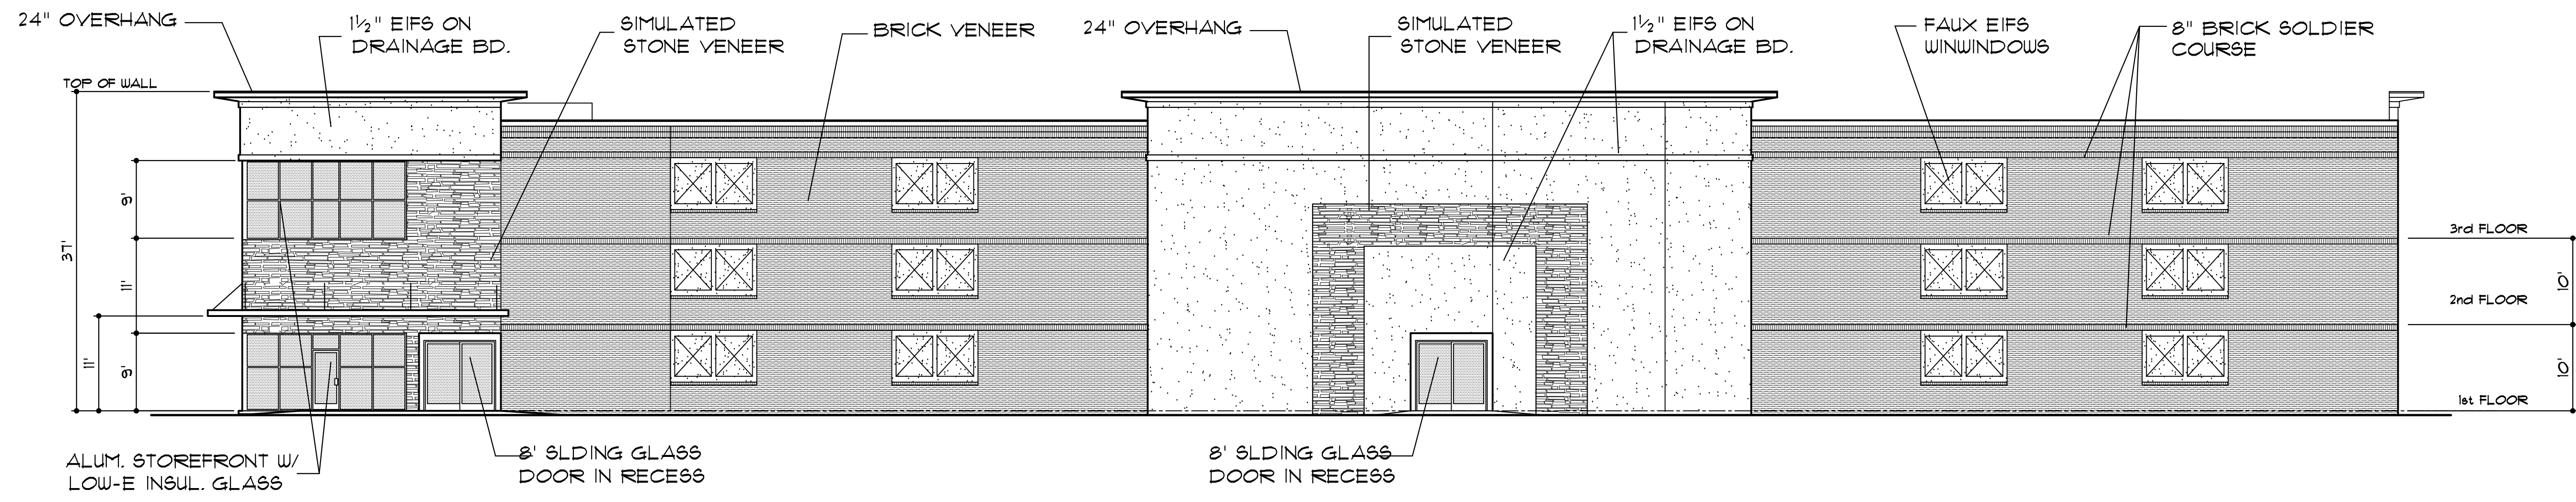


SOUTHEAST ELEVATION

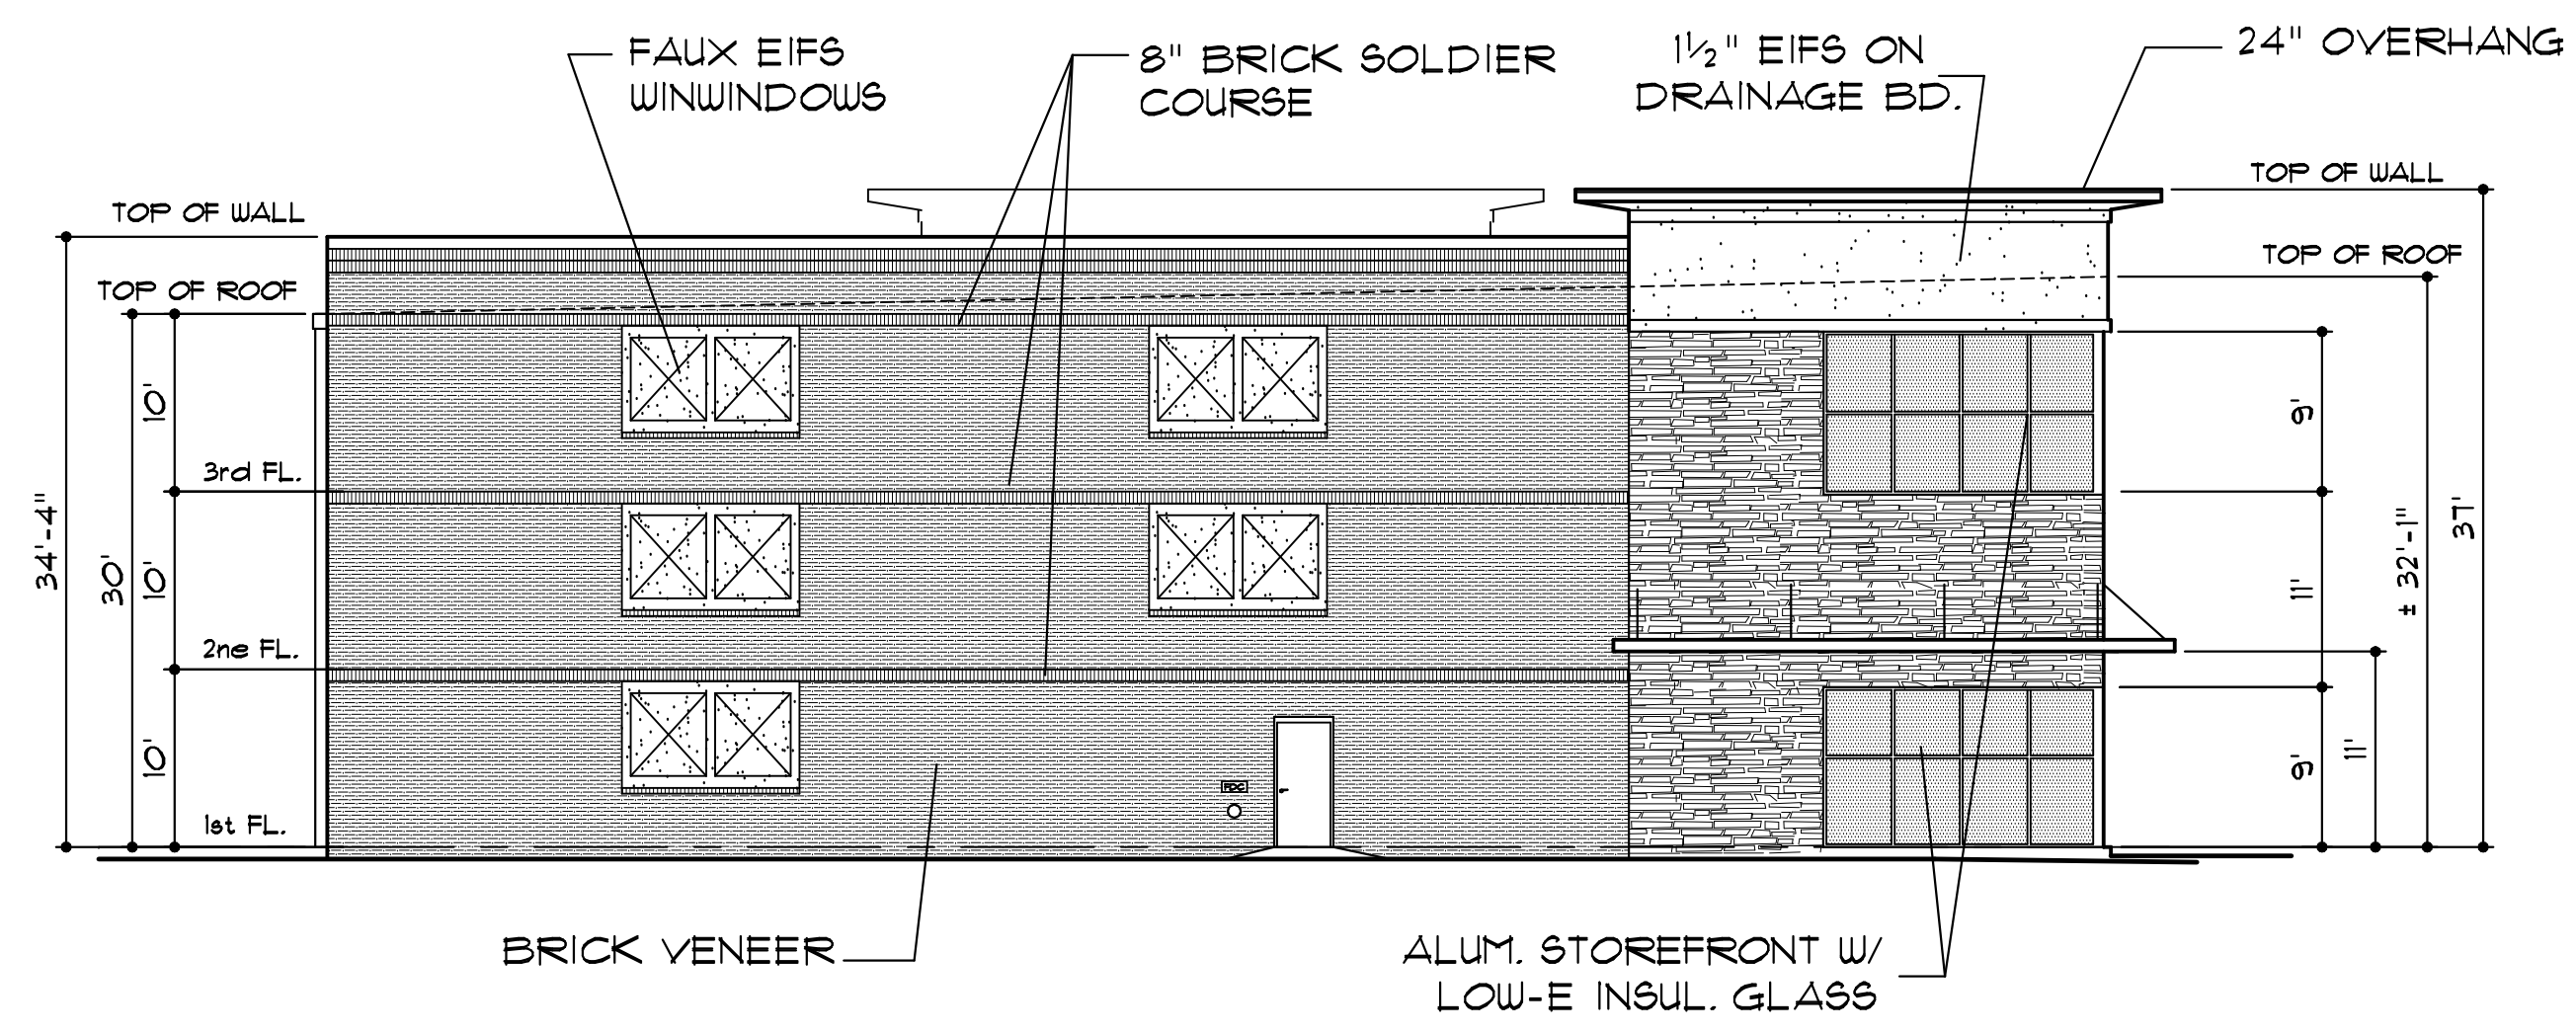

SOUTHWEST ELEVATION

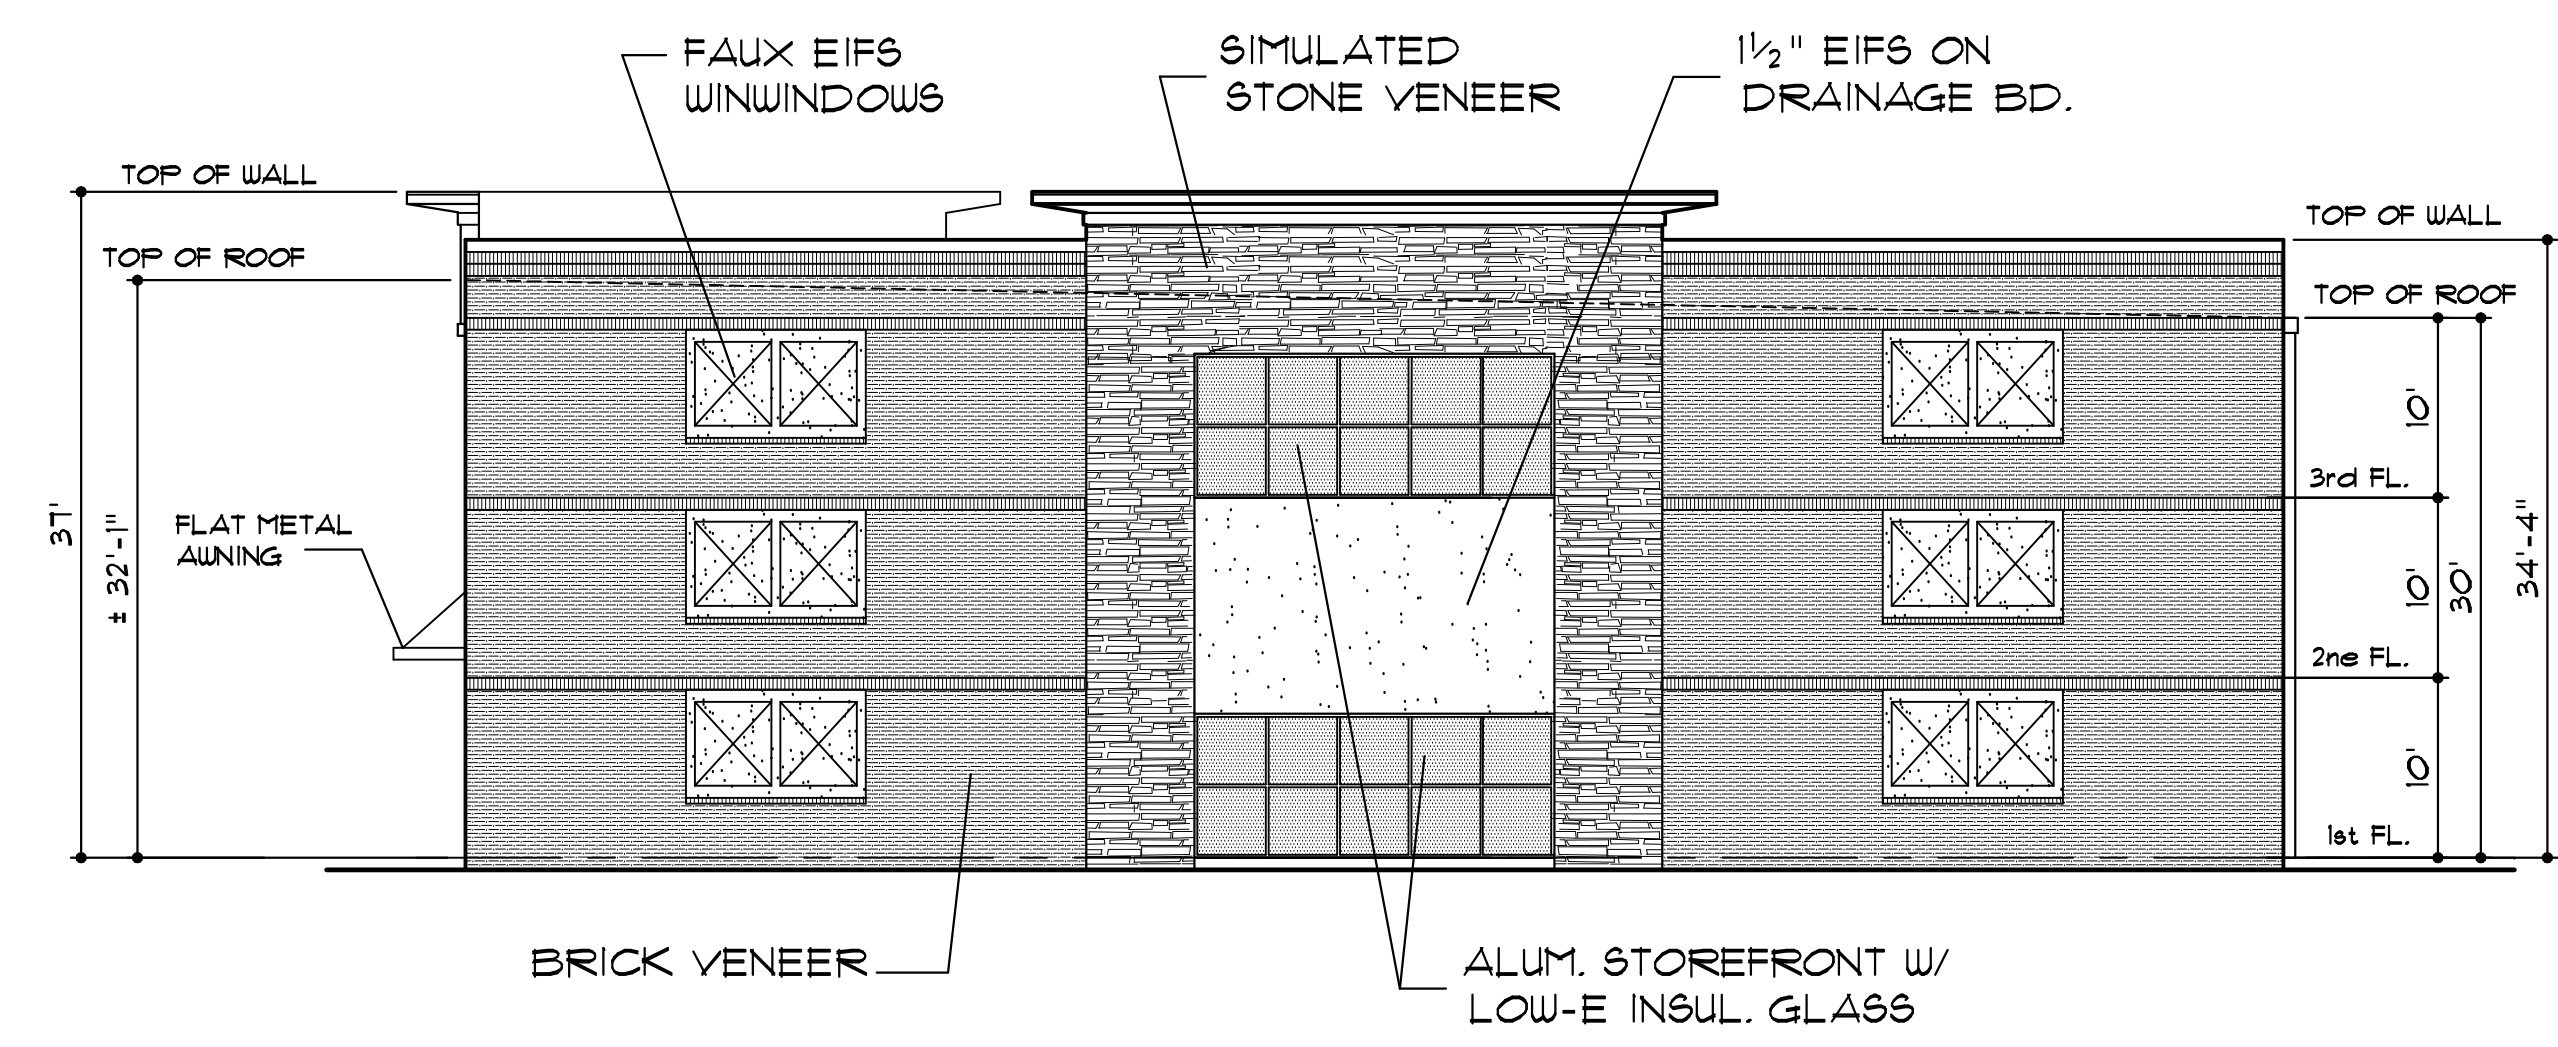

NORTHEAST ELEVATION

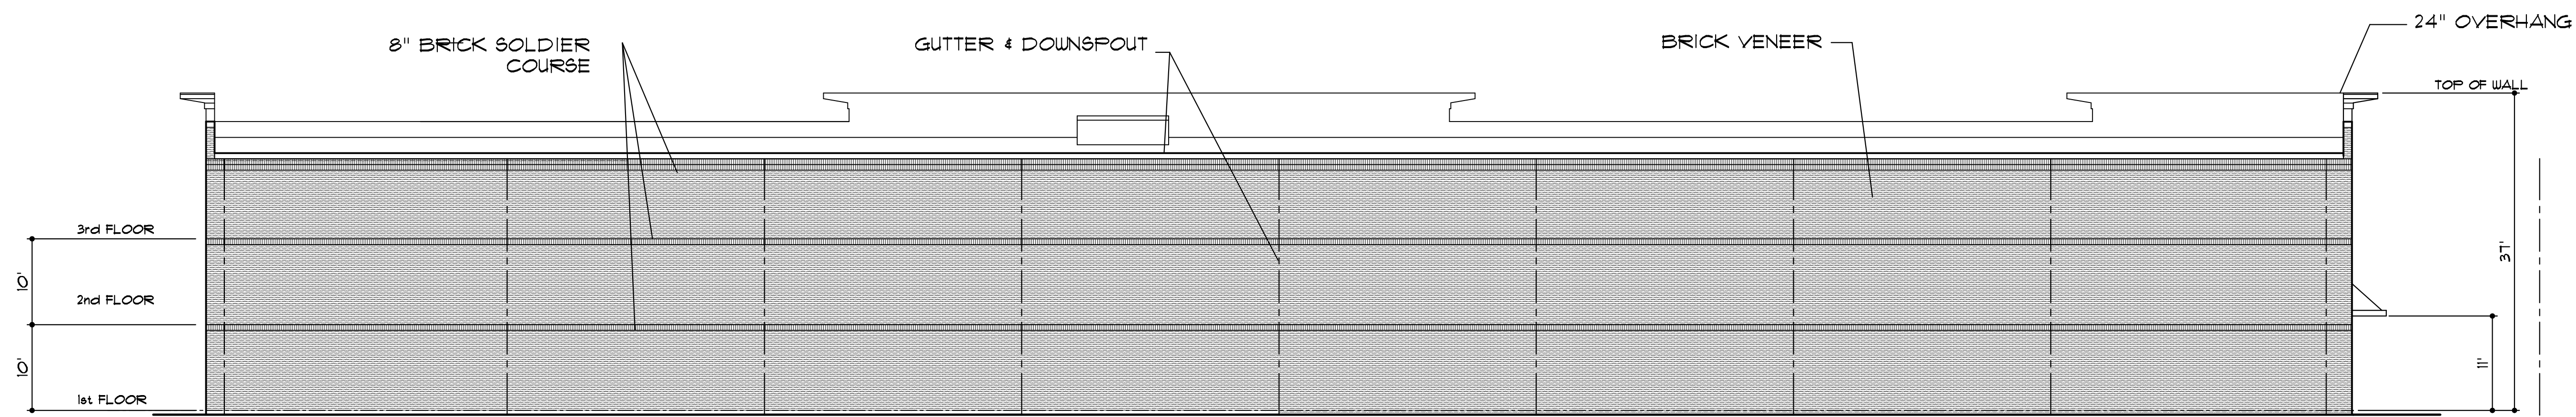

NORTHWEST ELEVATION

NEW FACILITY FOR
PAD LOCK SELF STORAGE
 KERNERSVILLE, NC

REVISIONS	BY

DRAWN BY: VJS
 CHECKED BY: RHE
 DATE: 03-29-2023
 SCALE: 3/32" = 1'-0"
 FILE: ????
 SHEET NUMBER:

A-4