



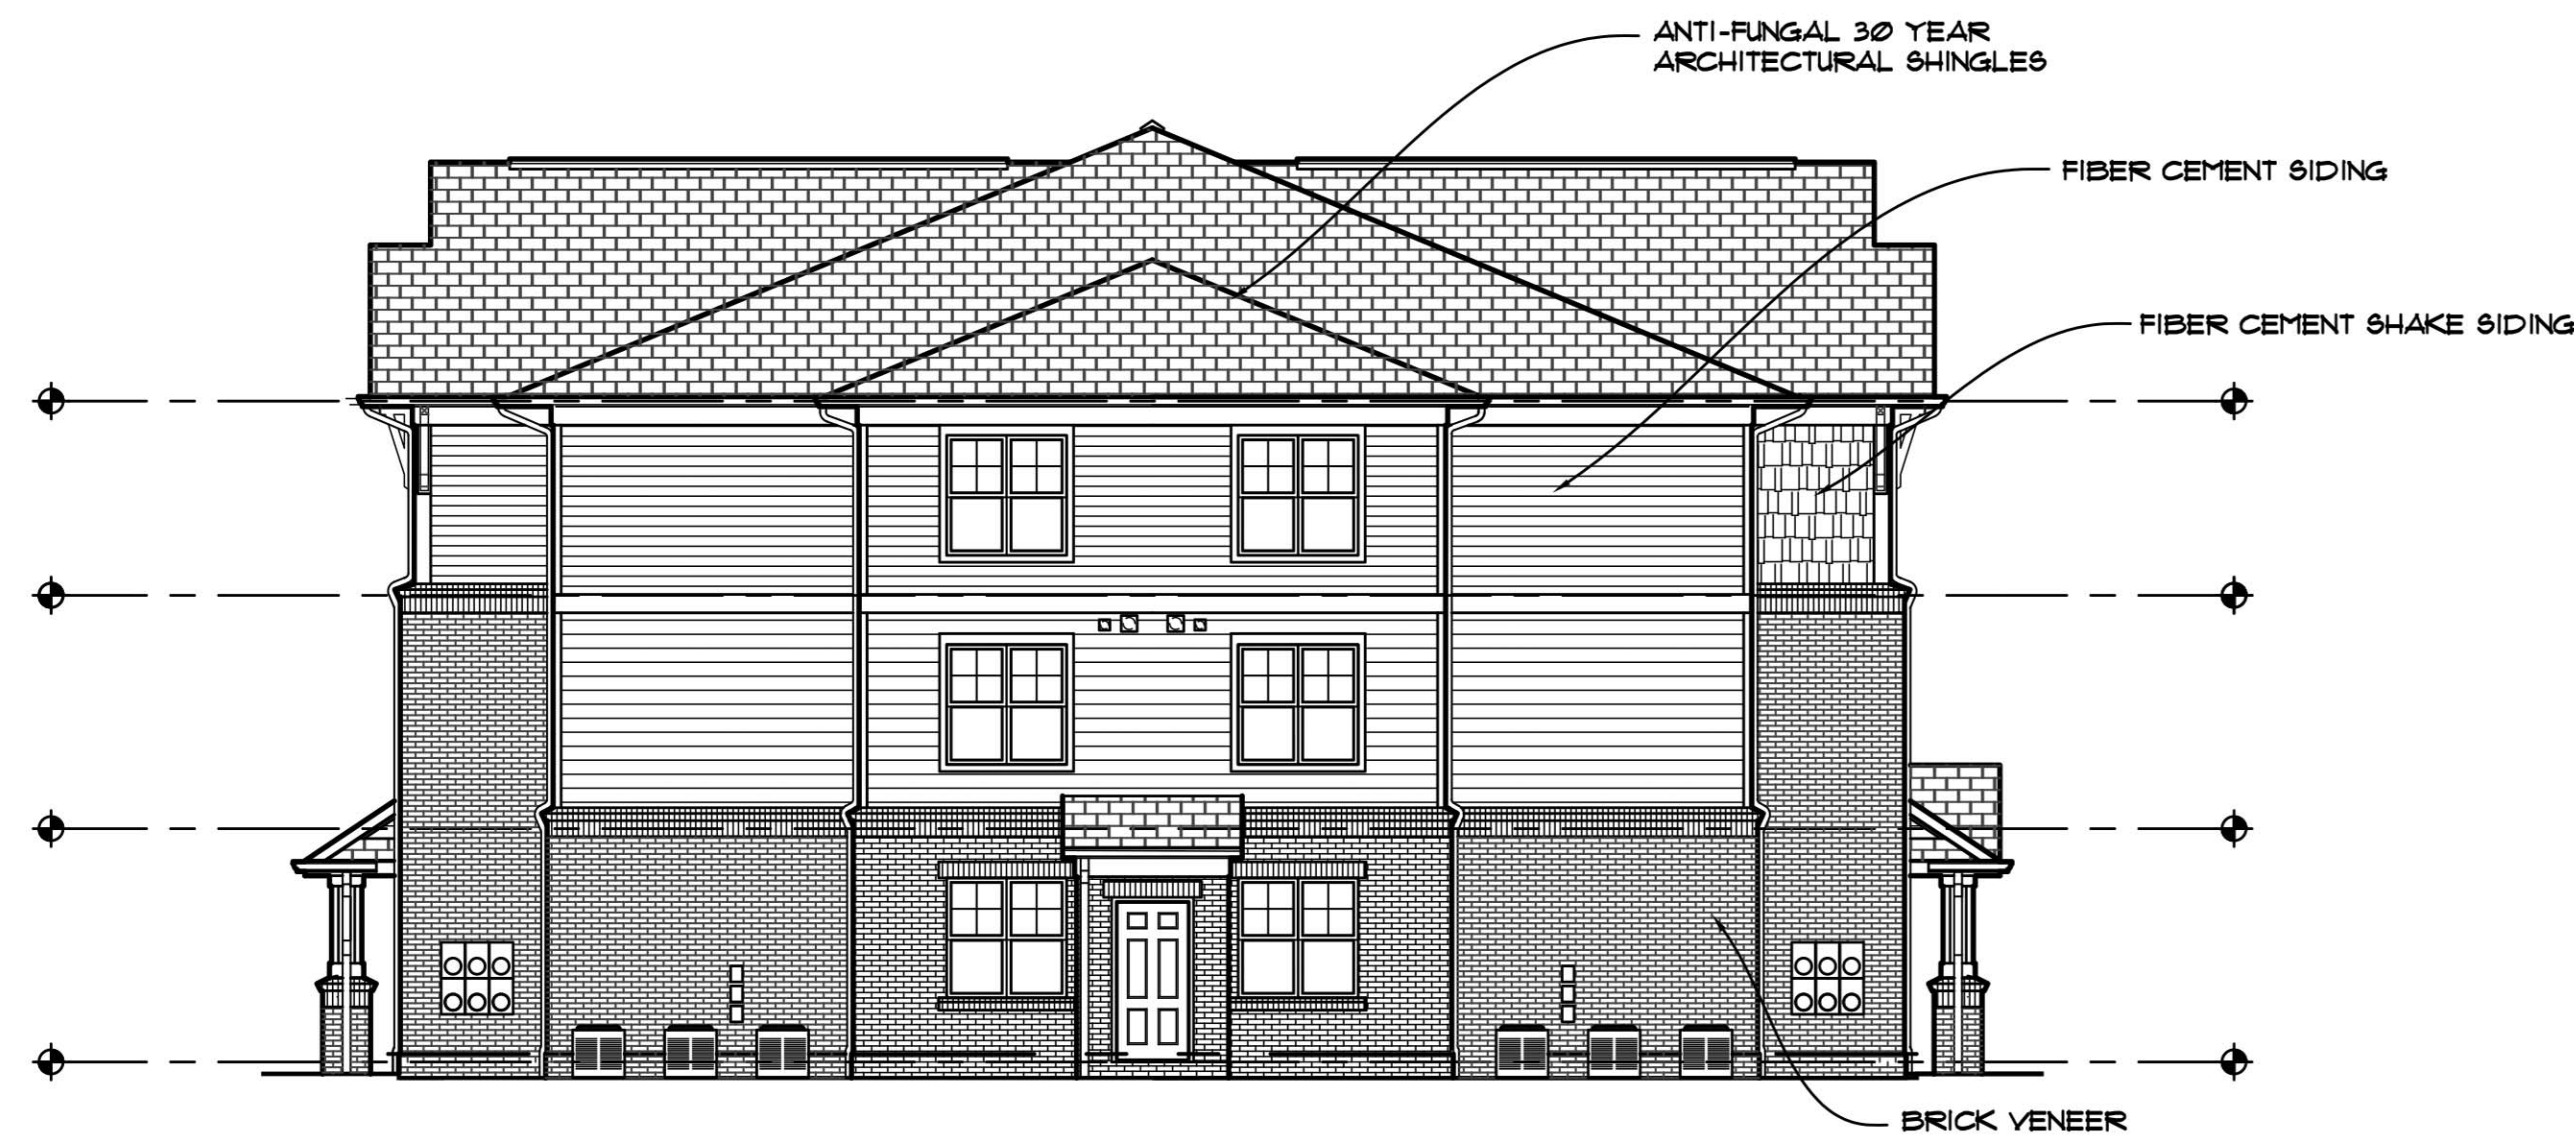

4 BUILDING 300 - SIDE ELEVATION
1/8" = 1'-0"

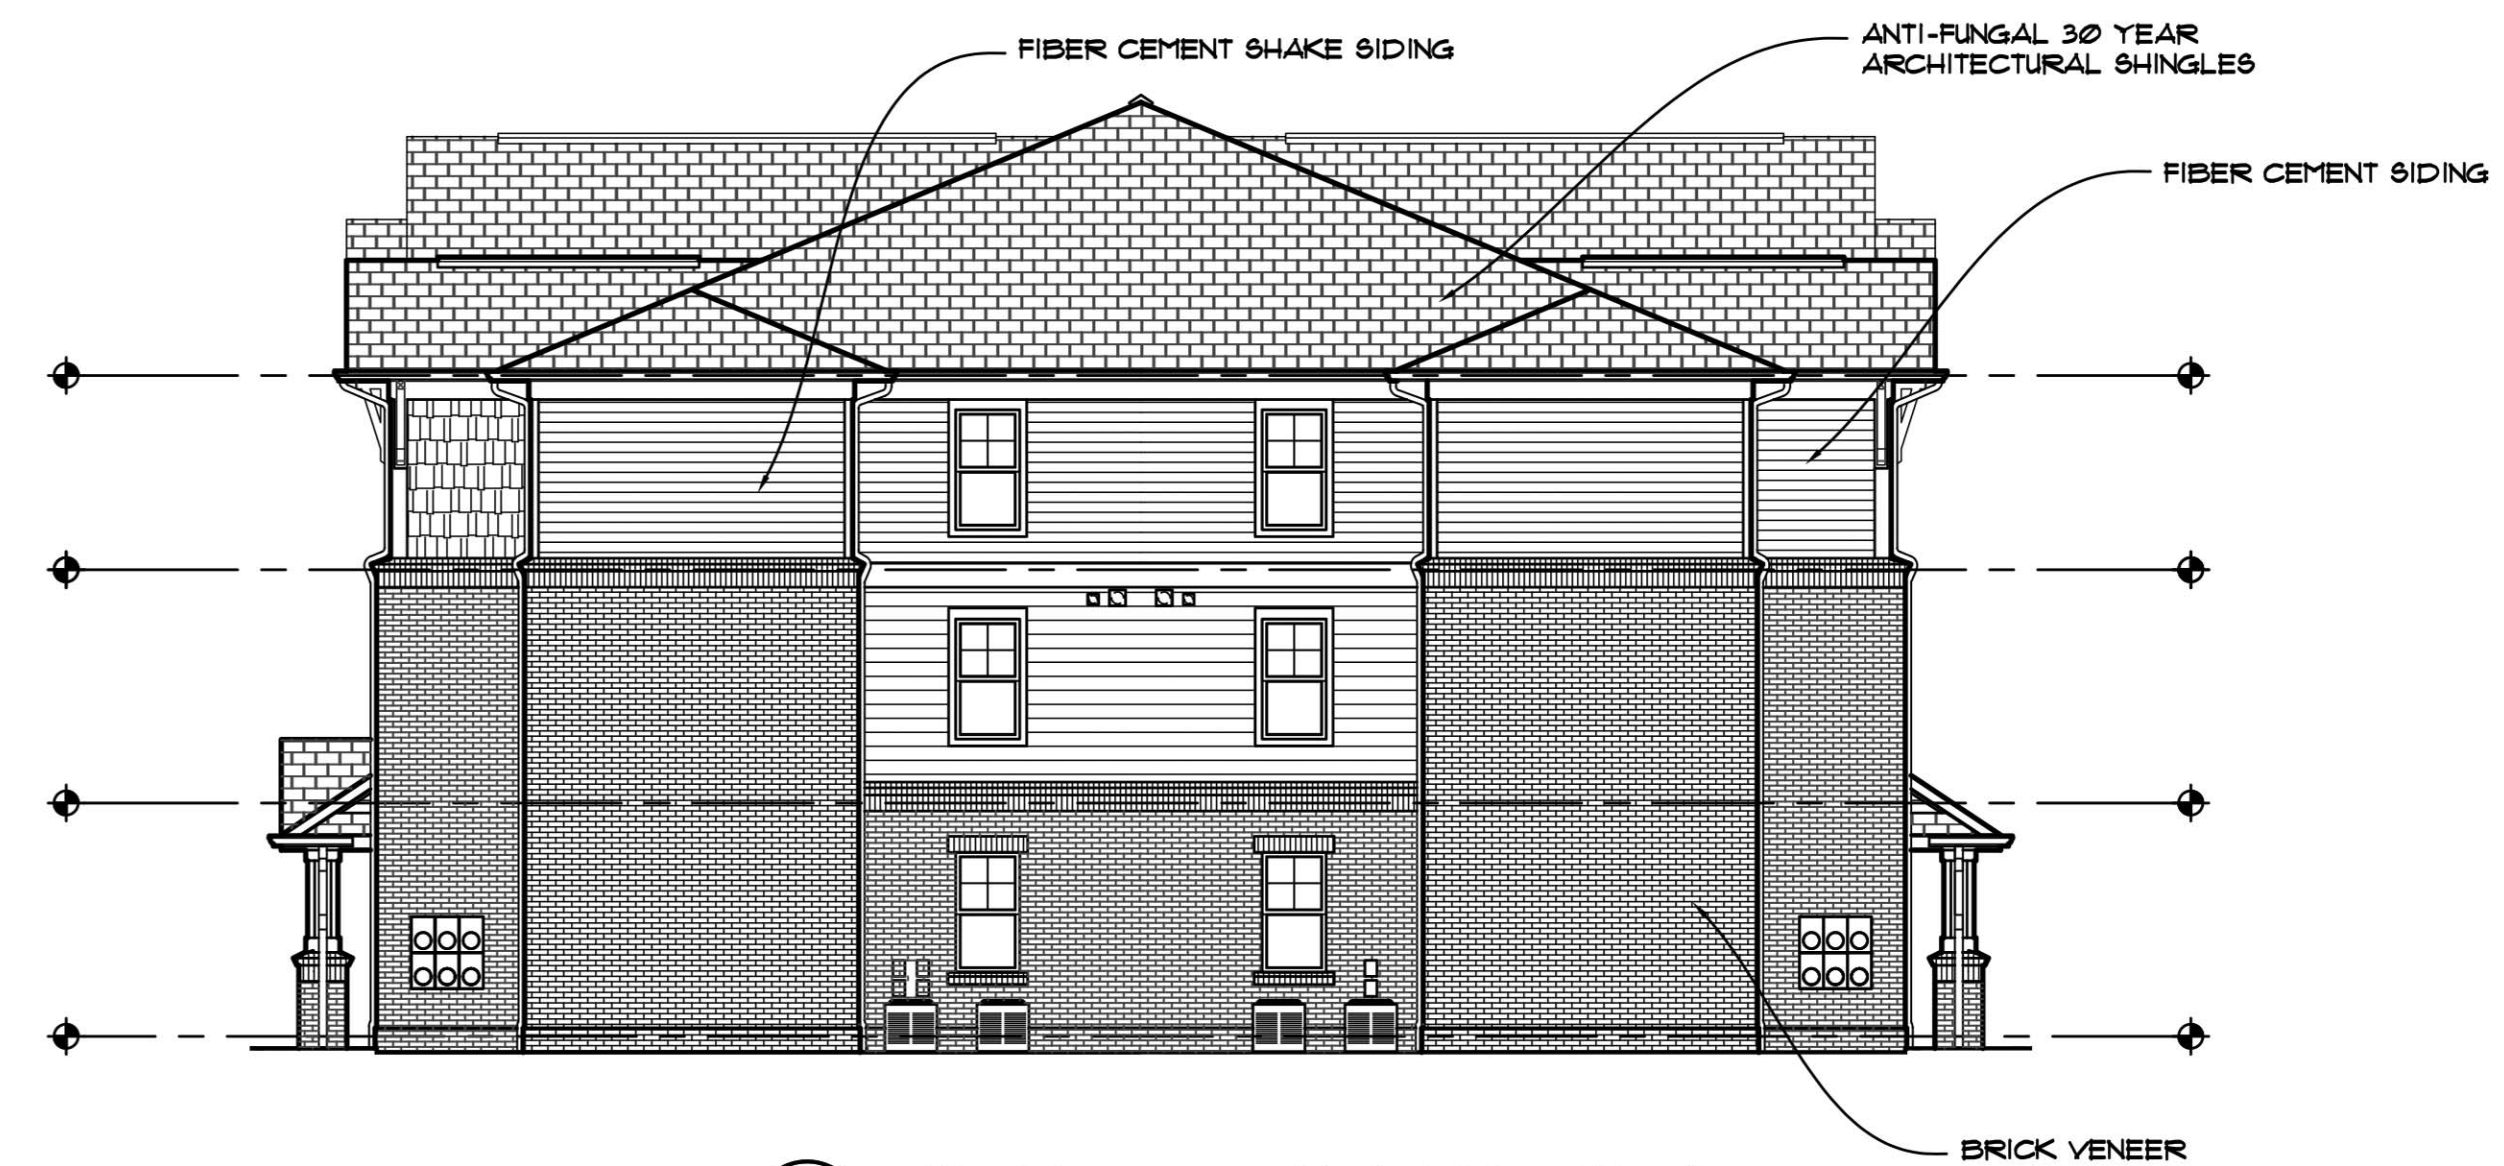

3 BUILDING 300 - SIDE ELEVATION
1/8" = 1'-0"



2 BUILDING 300 - REAR ELEVATION (PARKING LOT)
1/8" = 1'-0"




1 BUILDING 300 - FRONT ELEVATION (PARKING LOT)
1/8" = 1'-0"

0 4' 8' 16'
SCALE: 1/8" = 1'-0"

MARTIN RILEY ASSOCIATES - ARCHITECTS, P.C.
215 CHURCH STREET SUITE 200 DECATUR GEORGIA 30030-3329 404-373-2800

THE LOFTS AT NOEL
WINSTON SALEM, NC

BUILDING 300 - ELEVATIONS

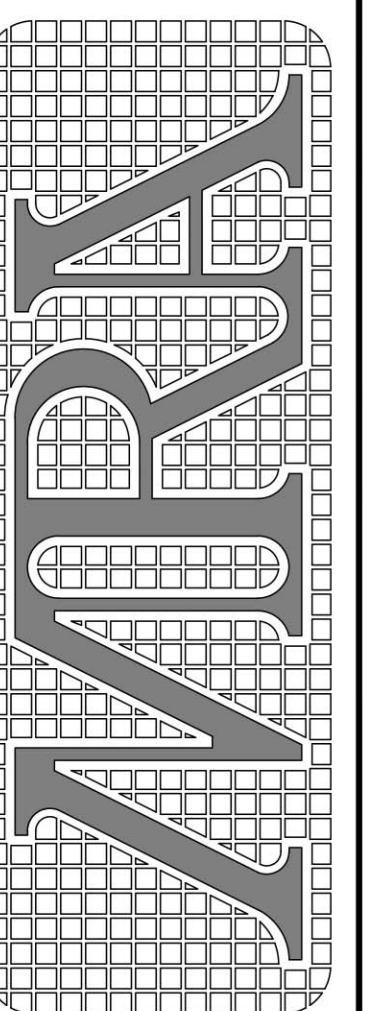


A3.1

REVISIONS


PROJECT
2022-121

DATE
1-19-2023

DRAWN BY / CHECKED BY
MRL

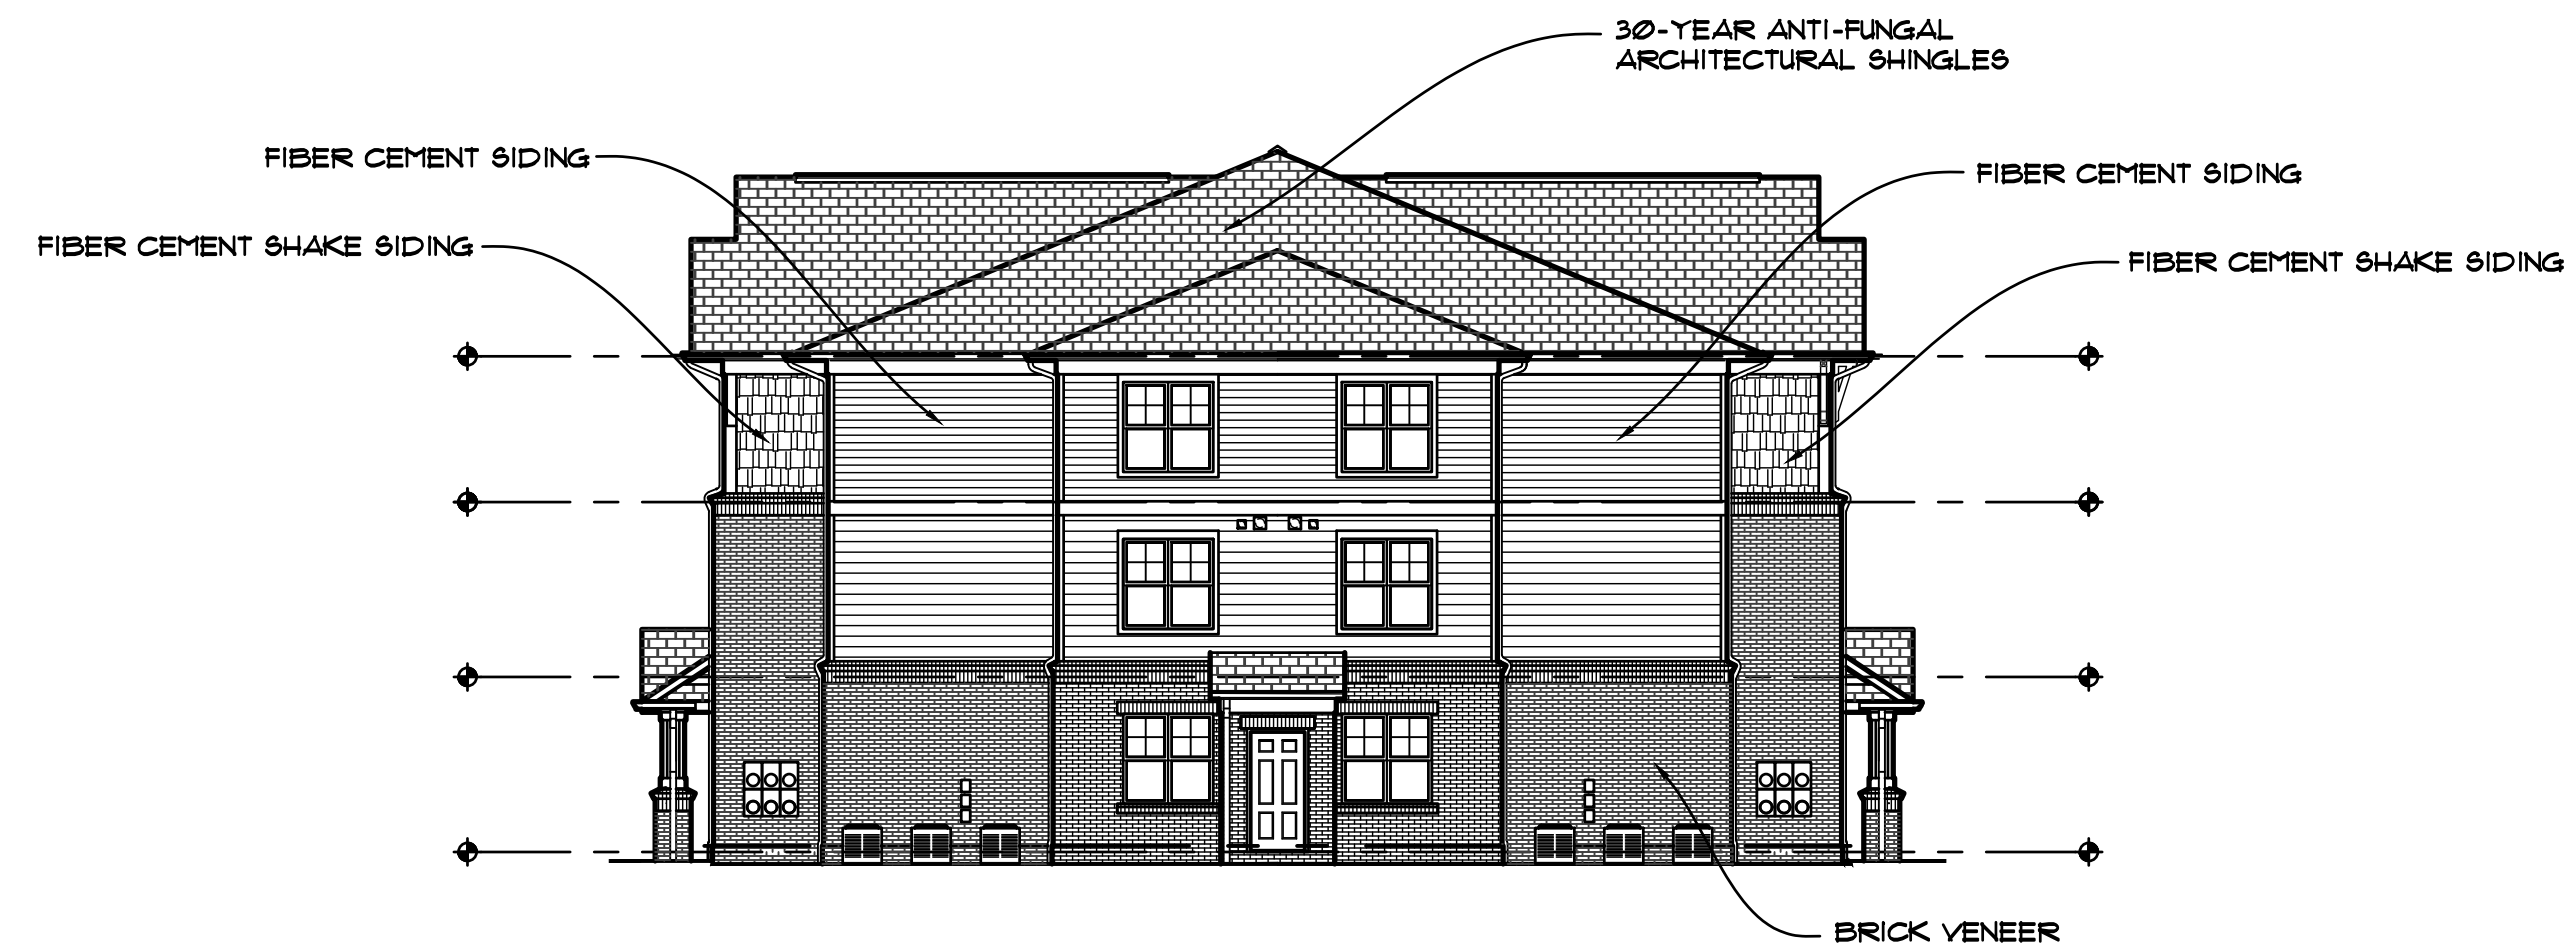

4 BUILDINGS 100 & 200 - SIDE ELEVATIONS
3/32" = 1'-0"

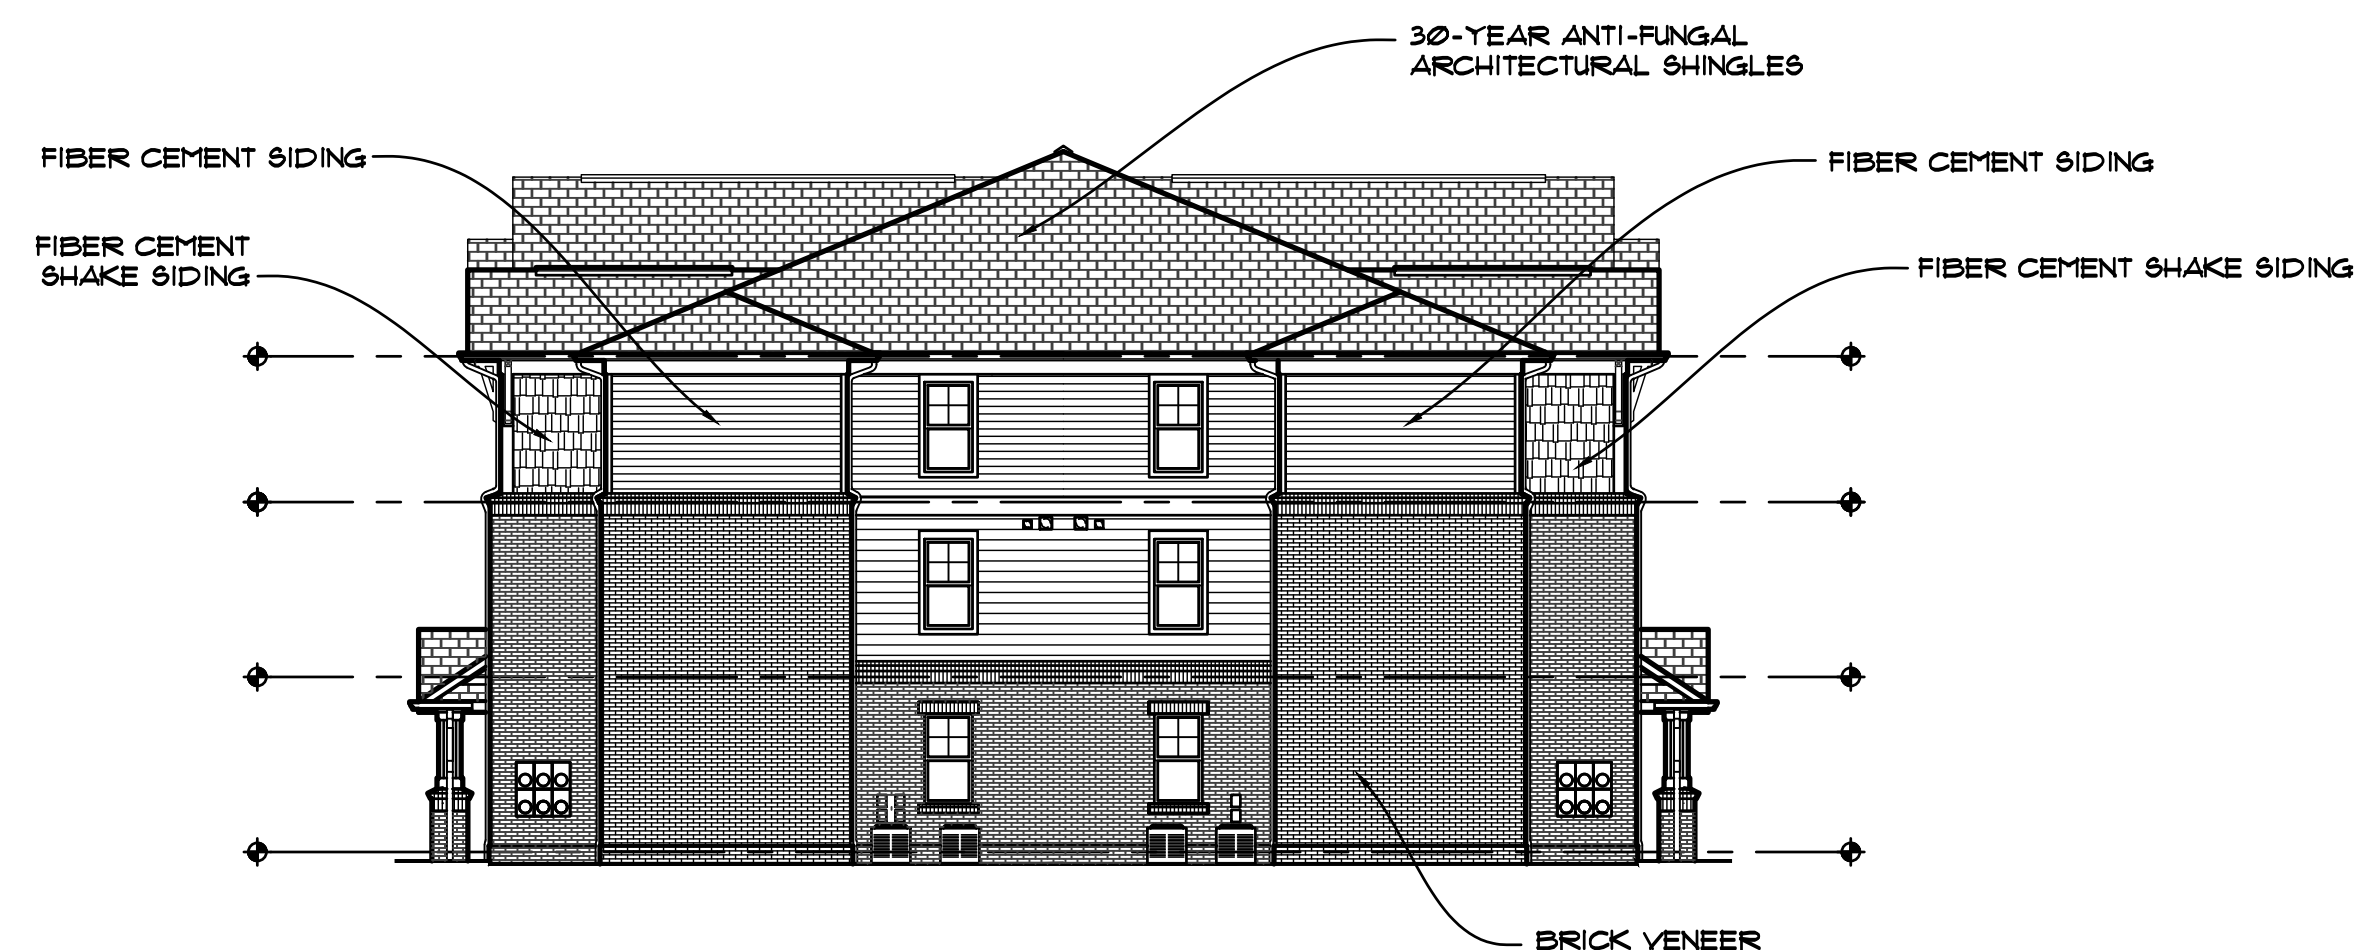

3 BUILDINGS 100 & 200 - SIDE ELEVATIONS
3/32" = 1'-0"




2 BUILDINGS 100 & 200 - REAR ELEVATIONS
3/32" = 1'-0"



1 BUILDINGS 100 & 200 - FRONT ELEVATIONS (PARKING LOT)
3/32" = 1'-0"

0 5'-4" 10'-8" 21'-4"
SCALE: 3/32" = 1'-0"

MARTIN RILEY ASSOCIATES - ARCHITECTS, P.C.
215 CHURCH STREET SUITE 200 DECATUR GEORGIA 30030-3329 404-373-2800
THE LOFTS AT NOEL
WINSTON SALEM, NC

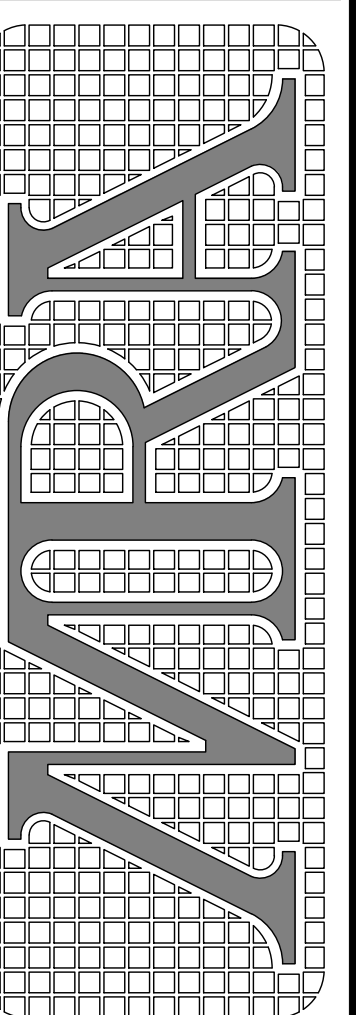

A3.2

BUILDINGS 100 AND 200 - ELEVATIONS

REVISIONS

PROJECT 2022-121

DATE 1-19-2023

DRAWN BY / CHECKED BY


MRL



4 BUILDING 400 - SIDE ELEVATION
1/8" = 1'-0"



3 BUILDING 400 - SIDE ELEVATION
1/8" = 1'-0"

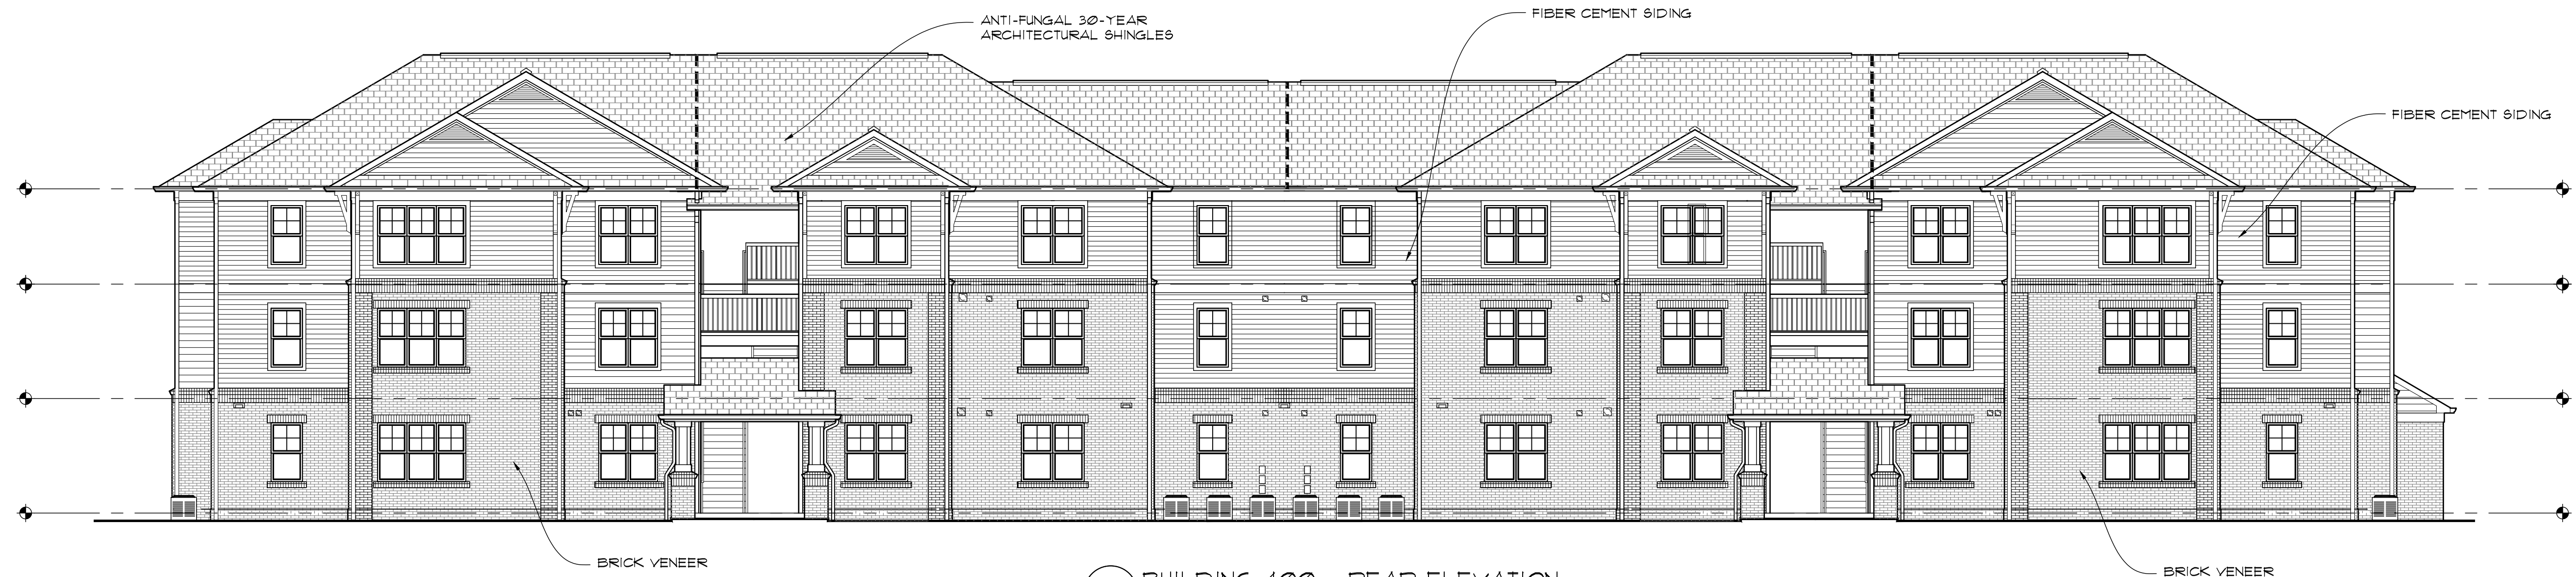


2 BUILDING 400 - REAR ELEVATION
1/8" = 1'-0"



1 BUILDING 400 - FRONT ELEVATION (PARKING LOT)
1/8" = 1'-0"

0 4' 8' 16'
SCALE: 1/8" = 1'-0"

MARTIN RILEY ASSOCIATES - ARCHITECTS, P.C.
215 CHURCH STREET SUITE 200 DECATUR GEORGIA 30030-3329 404-373-2800
THE LOFTS AT NOEL
WINSTON SALEM, NC

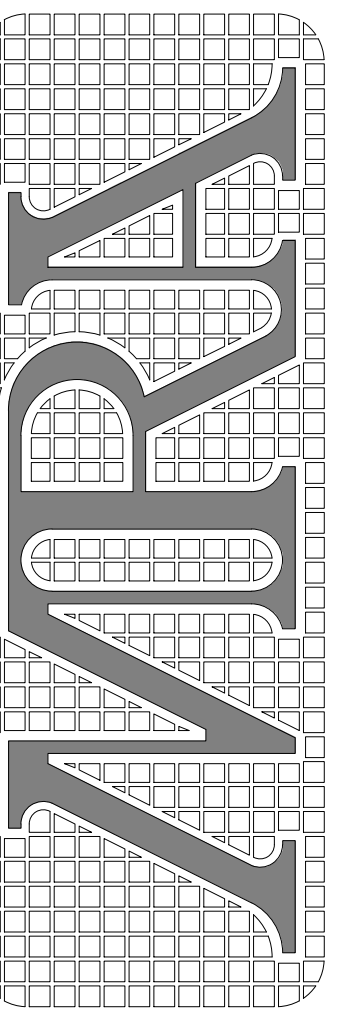


A3.3


BUILDING 400 ELEVATION

REVISIONS

PROJECT	2022-121
DATE	1-19-2023
DRAWN BY / CHECKED BY	MRL

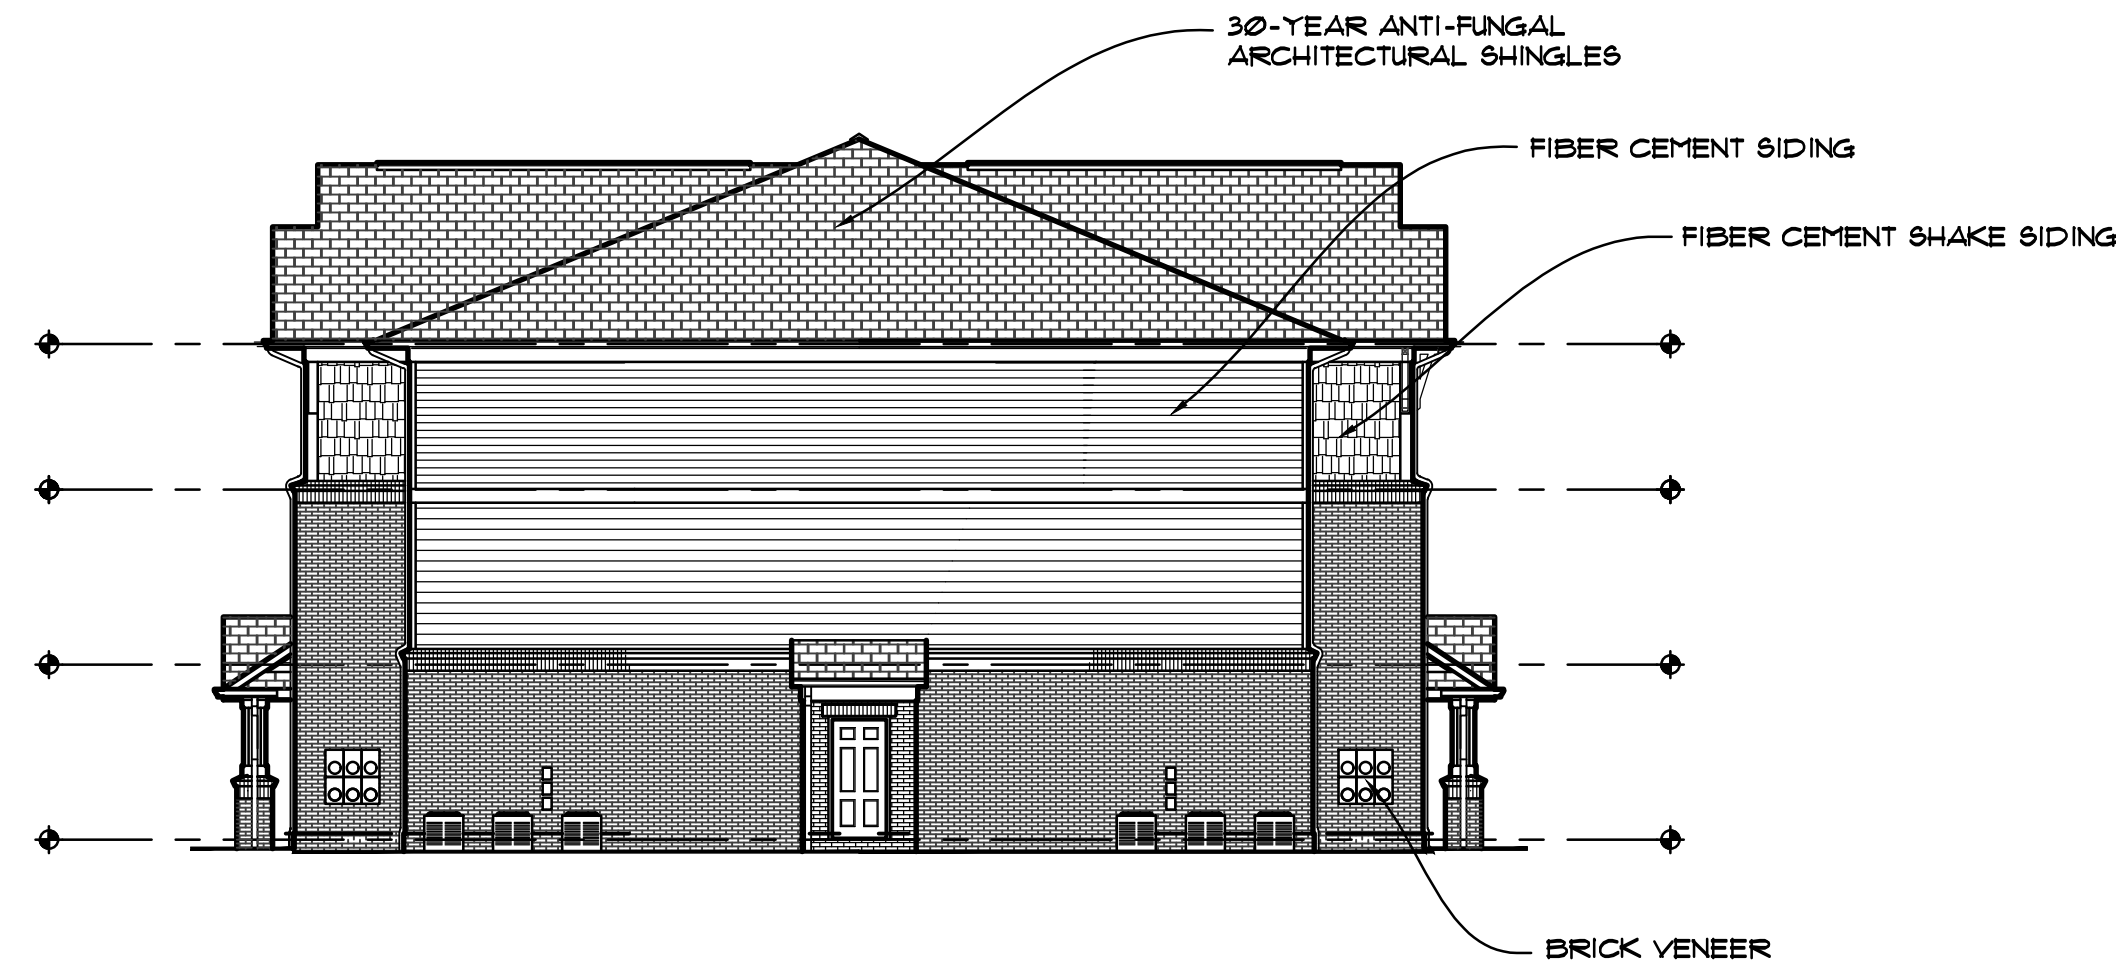

4 BUILDING 500 - SIDE ELEVATION
3/32" = 1'-0"

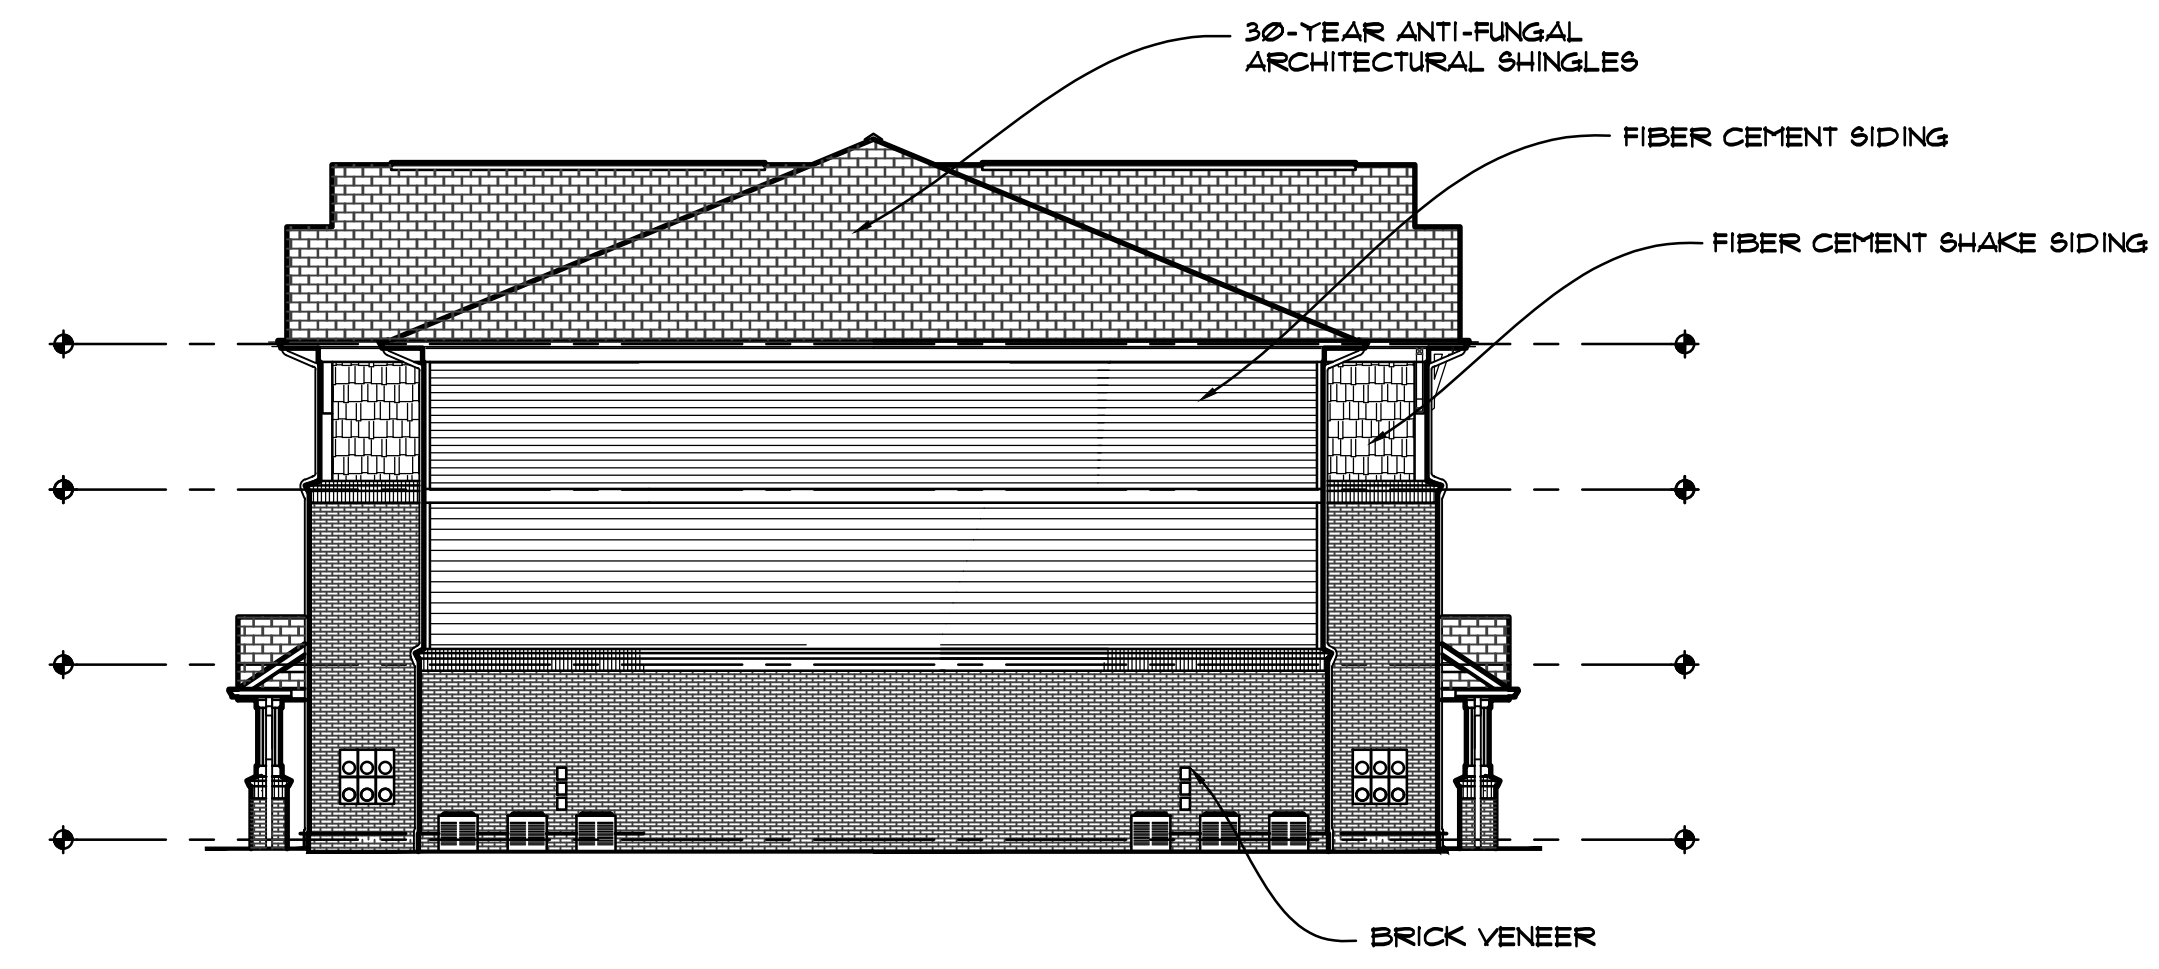

3 BUILDING 500 - SIDE ELEVATION
3/32" = 1'-0"




2 BUILDING 500 - REAR ELEVATION
3/32" = 1'-0"



1 BUILDING 500 - FRONT ELEVATION (PARKING LOT)
3/32" = 1'-0"

0 5'-4" 10'-8" 21'-4"
SCALE: 3/32" = 1'-0"

MARTIN RILEY ASSOCIATES - ARCHITECTS, P.C.
215 CHURCH STREET SUITE 200 DECATUR GEORGIA 30030-3329 404-373-2800
THE LOFTS AT NOEL
WINSTON SALEM, NC

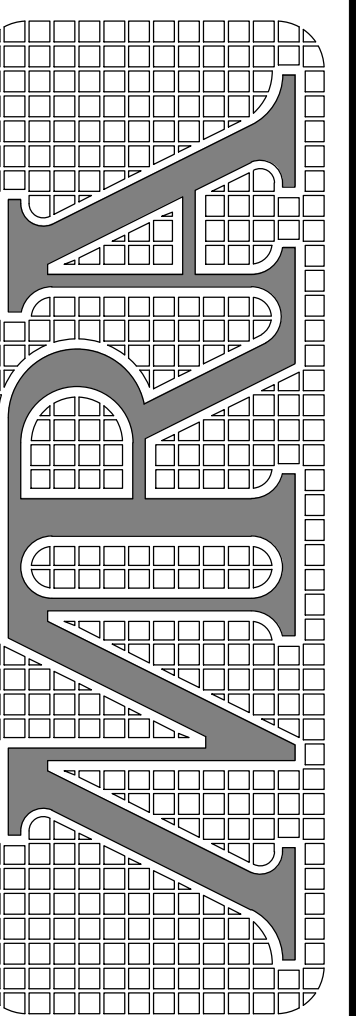


A3.4

BUILDING 500 - ELEVATIONS

REVISIONS	3-6-2023	
PROJECT	2022-121	
DATE	1-19-2023	
DRAWN BY / CHECKED BY	MRL	



3 BUILDINGS 600 & 100 - SIDE ELEVATIONS
3/32" = 1'-0"

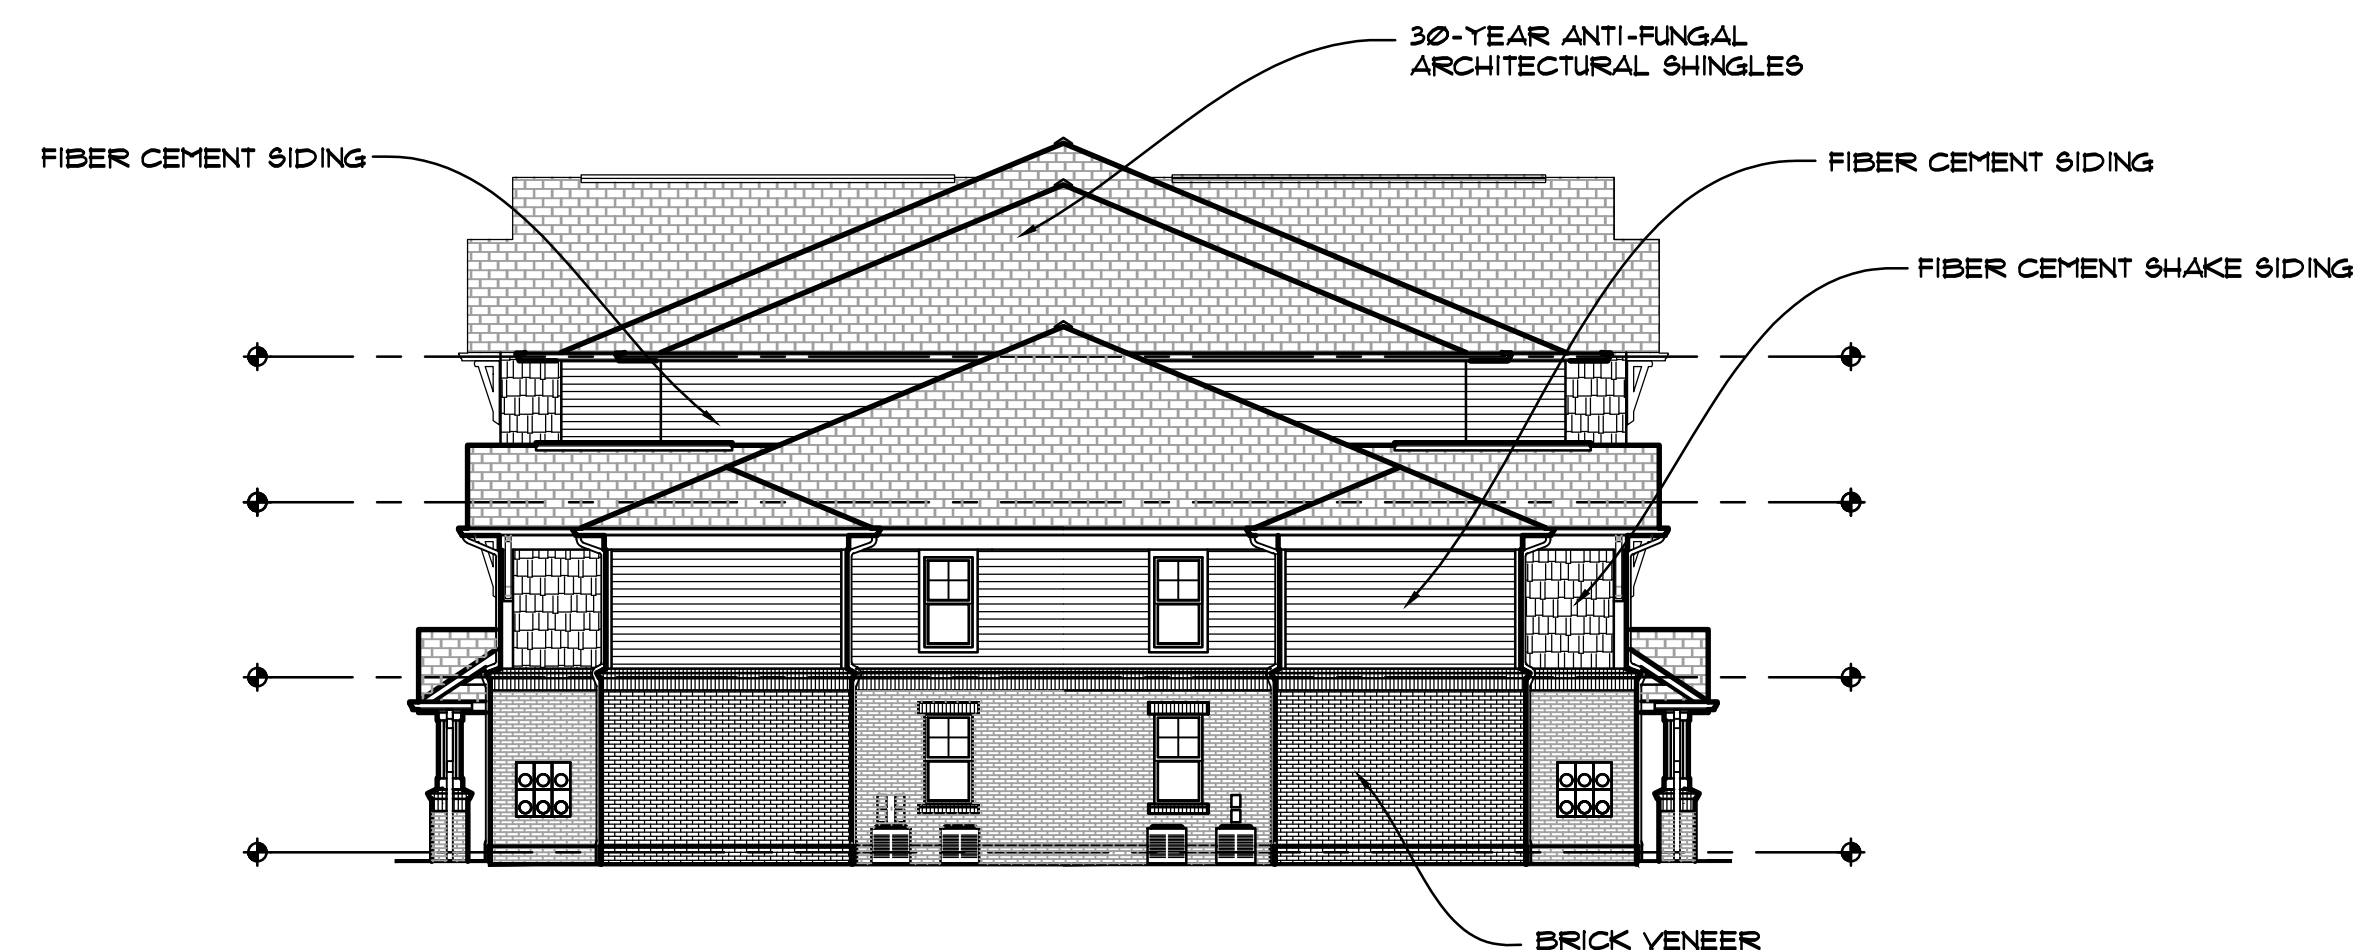

3 BUILDINGS 600 & 100 - SIDE ELEVATIONS
3/32" = 1'-0"




2 BUILDINGS 600 & 100 - REAR ELEVATIONS
3/32" = 1'-0"



1 BUILDINGS 600 & 100 - FRONT ELEVATIONS (PARKING LOT)
3/32" = 1'-0"

0 5'-4" 10'-8" 21'-4"
SCALE: 3/32" = 1'-0"

MARTIN RILEY ASSOCIATES - ARCHITECTS, P.C.
215 CHURCH STREET SUITE 200 DECATUR GEORGIA 30030-3329 404-373-2800
THE LOFTS AT NOEL
WINSTON SALEM, NC

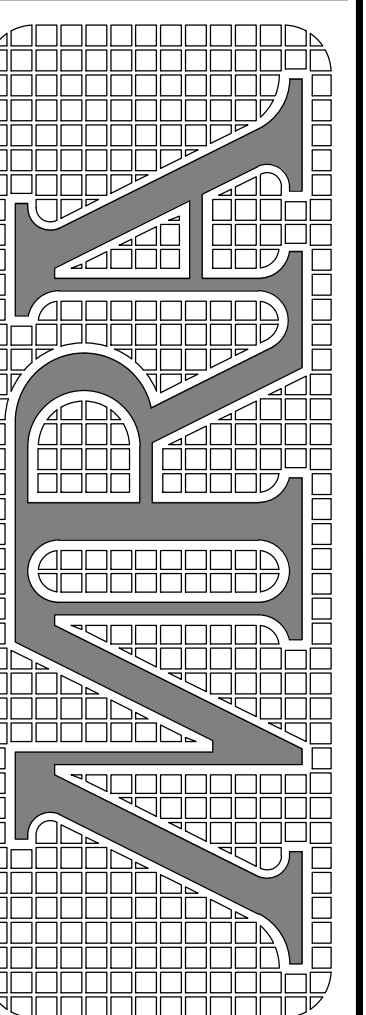

A3.5

BUILDINGS 600 AND 100 - ELEVATIONS

REVISIONS
3-6-2023
PROJECT 2022-121
DATE 1-19-2023
DRAWN BY / CHECKED BY MRL