



TYPICAL FRONT ELEVATION
N.T.S.



TYPICAL REAR ELEVATION
N.T.S.

CAD FILE: S:\PROJECTS\2021\2108-Cole Road\20-LDEVO Prelim\COVER_SHEET_REZONING.dwg PLOT DATE/TIME: 3/8/2023 4:07 PM USER: rodriguez-diaz, edgar

No.	DATE	REVISIONS	
O	2/21/2023	ORIGINAL SUBMITTAL	
A	3/8/2023	REVISIONS PER C.M.S. COMMENTS	
			JOB NO.: 22108
			SCALE: AS SHOWN
			DATE: 2/21/2023
			ENGINEER: JMK
			DRAWN BY: JMK
			DESIGN BY: PKN
			REVIEW BY: PKN

PRELIMINARY
NOT FOR CONSTRUCTION

ENGINEER'S SEAL

BUILDING ELEVATIONS - SHEET 1 OF 9

FOR

COLE HIGHLANDS

CITY OF WINSTON-SALEM FORSYTH COUNTY, NORTH CAROLINA

MORRIS & RITCHIE ASSOCIATES OF NC, PC

ENGINEERS, ARCHITECTS, PLANNERS, SURVEYORS AND LANDSCAPE ARCHITECTS

5605 CHAPEL HILL RD, STE 112

RALEIGH, NC 27607

(984) 200-2103

LICENSE # C-4182

WWW.MRAGTA.COM

© 2023 MORRIS & RITCHIE ASSOCIATES, INC.

MRA

STATUS:
PRELIMINARY - NOT FOR CONSTRUCTION

REVISION
A

SHEET:
D1.0

CAD FILE: S:\PROJECTS\NC\ 2021\2108-Cole Road\20-LDEVO Prelim\Plot\COVER_Site_REZONING.dwg PLOT DATE/TIME: 3/3/2023 4:07 PM USER: rodriquez-diaz, edgar



No.	DATE	REVISIONS	
O	2/21/2023	ORIGINAL SUBMITTAL	
A	3/3/2023	REVISIONS PER C.M.S. COMMENTS	
			JOB NO.: 22108
			SCALE: AS SHOWN
			DATE: 2/21/2023
			ENGINEER: JMK
			DRAWN BY: JMK/ER
			DESIGN BY: PKN
			REVIEW BY: PKN

PRELIMINARY
NOT FOR CONSTRUCTION

ENGINEER'S SEAL

MORRIS & RITCHIE ASSOCIATES OF NC, PC

ENGINEERS, ARCHITECTS, PLANNERS, SURVEYORS AND LANDSCAPE ARCHITECTS

5605 CHAPEL HILL RD, STE 112

RALEIGH, NC 27607

(984) 200-2103

LICENSE # C-4182

WWW.MRAGTA.COM

© 2023 MORRIS & RITCHIE ASSOCIATES, INC.

BUILDING ELEVATIONS - SHEET 4 OF 9

FOR

COLE HIGHLANDS

CITY OF WINSTON-SALEM FORSYTH COUNTY, NORTH CAROLINA

STATUS: PRELIMINARY - NOT FOR CONSTRUCTION

REVISION A

SHEET: D1.3



Elevation TH



Elevation B Left



Elevation B Right

PRELIMINARY
NOT FOR CONSTRUCTION

ENGINEER'S SEAL

BUILDING ELEVATIONS - SHEET 6 OF 9

FOR

COLE HIGHLANDS

CITY OF WINSTON-SALEM FORSYTH COUNTY, NORTH CAROLINA

No.

DATE

REVISIONS

O

2/21/2023

ORIGINAL SUBMITTAL

A

3/3/2023

REVISIONS PER C.H.S. COMMENTS

JOB NO.:

22108

SCALE:

AS SHOWN

DATE:

2/21/2023

ENGINEER:

JMK

DRAWN BY:

JM/ER

DESIGN BY:

PKN

REVIEW BY:

PKN

MRA

MORRIS & RITCHIE ASSOCIATES OF NC, PC

ENGINEERS, ARCHITECTS, PLANNERS, SURVEYORS AND LANDSCAPE ARCHITECTS

5605 CHAPEL HILL RD, STE 112

RALEIGH, NC 27607

(984) 200-2103

LICENSE # C-4182

WWW.MRAGTA.COM

© 2023 MORRIS & RITCHIE ASSOCIATES, INC.

STATUS:

PRELIMINARY - NOT FOR CONSTRUCTION

REVISION

A

SHEET:

D1.5

CAD FILE: S:\PROJECTS\2023\22108-Cole Road\20-LDEVO Prelim\Plot\COVER_S1TE_REZONING.dwg PLOT DATE/TIME: 3/3/2023 4:07 PM USER: rodriguez-diaz, edgar

CAD FILE: S:\PROJECTS\2021\2108-Cole Road\20-LDEVO Prelim\Plot\COVER_Site_Rezoning.dwg PLOT DATE/TIME: 3/30/2023 4:10 PM USER: rodriguez-diaz, edgar



3-STORY APARTMENT BUILDING ELEVATION

No.	DATE	REVISIONS	
O	2/21/2023	ORIGINAL SUBMITTAL	
A	3/3/2023	REVISIONS PER C.J.M.S. COMMENTS	JOB NO.: 22108
B	3/30/2023	REVISIONS PER C.J.M.S. COMMENTS	SCALE: AS SHOWN
			DATE: 2/21/2023
			ENGINEER: JMK
			DRAWN BY: JMK/R
			DESIGN BY: PKN
			REVIEW BY: PKN

PRELIMINARY
NOT FOR CONSTRUCTION

ENGINEER'S SEAL

MRA

BUILDING ELEVATIONS - SHEET 1 OF 4

FOR

COLE HIGHLANDS

CITY OF WINSTON-SALEM FORSYTH COUNTY, NORTH CAROLINA

MORRIS & RITCHIE ASSOCIATES OF NC, PC

ENGINEERS, ARCHITECTS, PLANNERS, SURVEYORS AND LANDSCAPE ARCHITECTS

530 HINTON POND RD., STE 104

KNIGHTDALE, NC 27545

(984) 200-2103

LICENSE # C-4182

WWW.MRAGTA.COM

© 2023 MORRIS & RITCHIE ASSOCIATES, INC.

STATUS:
PRELIMINARY - NOT FOR CONSTRUCTION

REVISION
B

SHEET:
DI.0

CAD FILE: S:\PROJECTS\2021\2108-Cole Road\20-LDEVO Prelim\Plot\COVER_Site_Rezoning.dwg PLOT DATE/TIME: 3/30/2023 4:10 PM USER: rodgibyez-diaz, edgar



4-STORY APARTMENT BUILDING ELEVATION

No.	DATE	REVISIONS
O	2/21/2023	ORIGINAL SUBMITTAL
A	3/3/2023	REVISIONS PER C.J.M.S. COMMENTS
B	3/30/2023	REVISIONS PER C.J.M.S. COMMENTS

JOB NO.: 22108
SCALE: AS SHOWN
DATE: 2/21/2023
ENGINEER: JMK
DRAWN BY: JMK
DESIGN BY: PKN
REVIEW BY: PKN

PRELIMINARY
NOT FOR CONSTRUCTION

ENGINEER'S SEAL



BUILDING ELEVATIONS - SHEET 2 OF 4
FOR
COLE HIGHLANDS

CITY OF WINSTON-SALEM FORSYTH COUNTY, NORTH CAROLINA

MORRIS & RITCHIE ASSOCIATES OF NC, PC
ENGINEERS, ARCHITECTS, PLANNERS, SURVEYORS AND LANDSCAPE ARCHITECTS
530 HINTON POND RD., STE 104
KNIGHTDALE, NC 27545
(984) 200-2103
LICENSE # C-4182
WWW.MRAGTA.COM
© 2023 MORRIS & RITCHIE ASSOCIATES, INC.

STATUS: **PRELIMINARY - NOT FOR CONSTRUCTION**

REVISION **B**

SHEET: **DI.1**

CAD FILE: S:\PROJECTS\NC\ 2021\2108-Cole Road\20-LDEVO Prelim\Plot\COVER_51 SITE REZONING.dwg PLOT DATE/TIME: 3/8/2023 4:07 PM USER: rodriguez-diaz, edgar



No.	DATE	REVISIONS	
O	2/21/2023	ORIGINAL SUBMITTAL	
A	3/3/2023	REVISIONS PER C.M.S. COMMENTS	JOB NO.: 22108
			SCALE: AS SHOWN
			DATE: 2/21/2023
			ENGINEER: JMK
			DRAWN BY: JMK/ER
			DESIGN BY: PKN
			REVIEW BY: PKN

PRELIMINARY
NOT FOR CONSTRUCTION

ENGINEER'S SEAL

BUILDING ELEVATIONS - SHEET 2 OF 9

FOR

COLE HIGHLANDS

CITY OF WINSTON-SALEM FORSYTH COUNTY, NORTH CAROLINA

MRA

MORRIS & RITCHIE ASSOCIATES OF NC, PC

ENGINEERS, ARCHITECTS, PLANNERS, SURVEYORS AND LANDSCAPE ARCHITECTS

5605 CHAPEL HILL RD, STE 112

RALEIGH, NC 27607

(984) 200-2103

LICENSE # C-4182

WWW.MRAGTA.COM

© 2023 MORRIS & RITCHIE ASSOCIATES, INC.

STATUS:

PRELIMINARY - NOT FOR CONSTRUCTION

REVISION

A

SHEET:

DI.1

CAD FILE: S:\PROJECTS\CV 2021\2108-Cole Road\20-LDEV0 Prelim\Plot\COVER_51 SITE REZONING.dwg PLOT DATE/TIME: 3/8/2023 4:07 PM USER: rodriques-diaz_edgar



No.	DATE	REVISIONS	
O	2/21/2023	ORIGINAL SUBMITTAL	
A	3/3/2023	REVISIONS PER C.M.S. COMMENTS	JOB NO.: 22108
			SCALE: AS SHOWN
			DATE: 2/21/2023
			ENGINEER: JMK
			DRAWN BY: JMK/R
			DESIGN BY: PKN
			REVIEW BY: PKN

PRELIMINARY
NOT FOR CONSTRUCTION

ENGINEER'S SEAL

BUILDING ELEVATIONS - SHEET 3 OF 9

FOR

COLE HIGHLANDS

CITY OF WINSTON-SALEM FORSYTH COUNTY, NORTH CAROLINA

MRA

STATUS:
PRELIMINARY - NOT FOR CONSTRUCTION

MORRIS & RITCHIE ASSOCIATES OF NC, PC

ENGINEERS, ARCHITECTS, PLANNERS, SURVEYORS AND LANDSCAPE ARCHITECTS

5605 CHAPEL HILL RD, STE 112

RALEIGH, NC 27607

(984) 200-2103

LICENSE # C-4182


WWW.MRAGTA.COM

© 2023 MORRIS & RITCHIE ASSOCIATES, INC.

REVISION
A

SHEET:
D1.2

CAD FILE: S:\PROJECTS\2021\2108-Cole Road\20-LDEVO Prelim\Plot\COVER_51TE_REZONING.dwg PLOT DATE/TIME: 3/8/2023 4:08 PM USER: rcd\jguz-daz_edgar

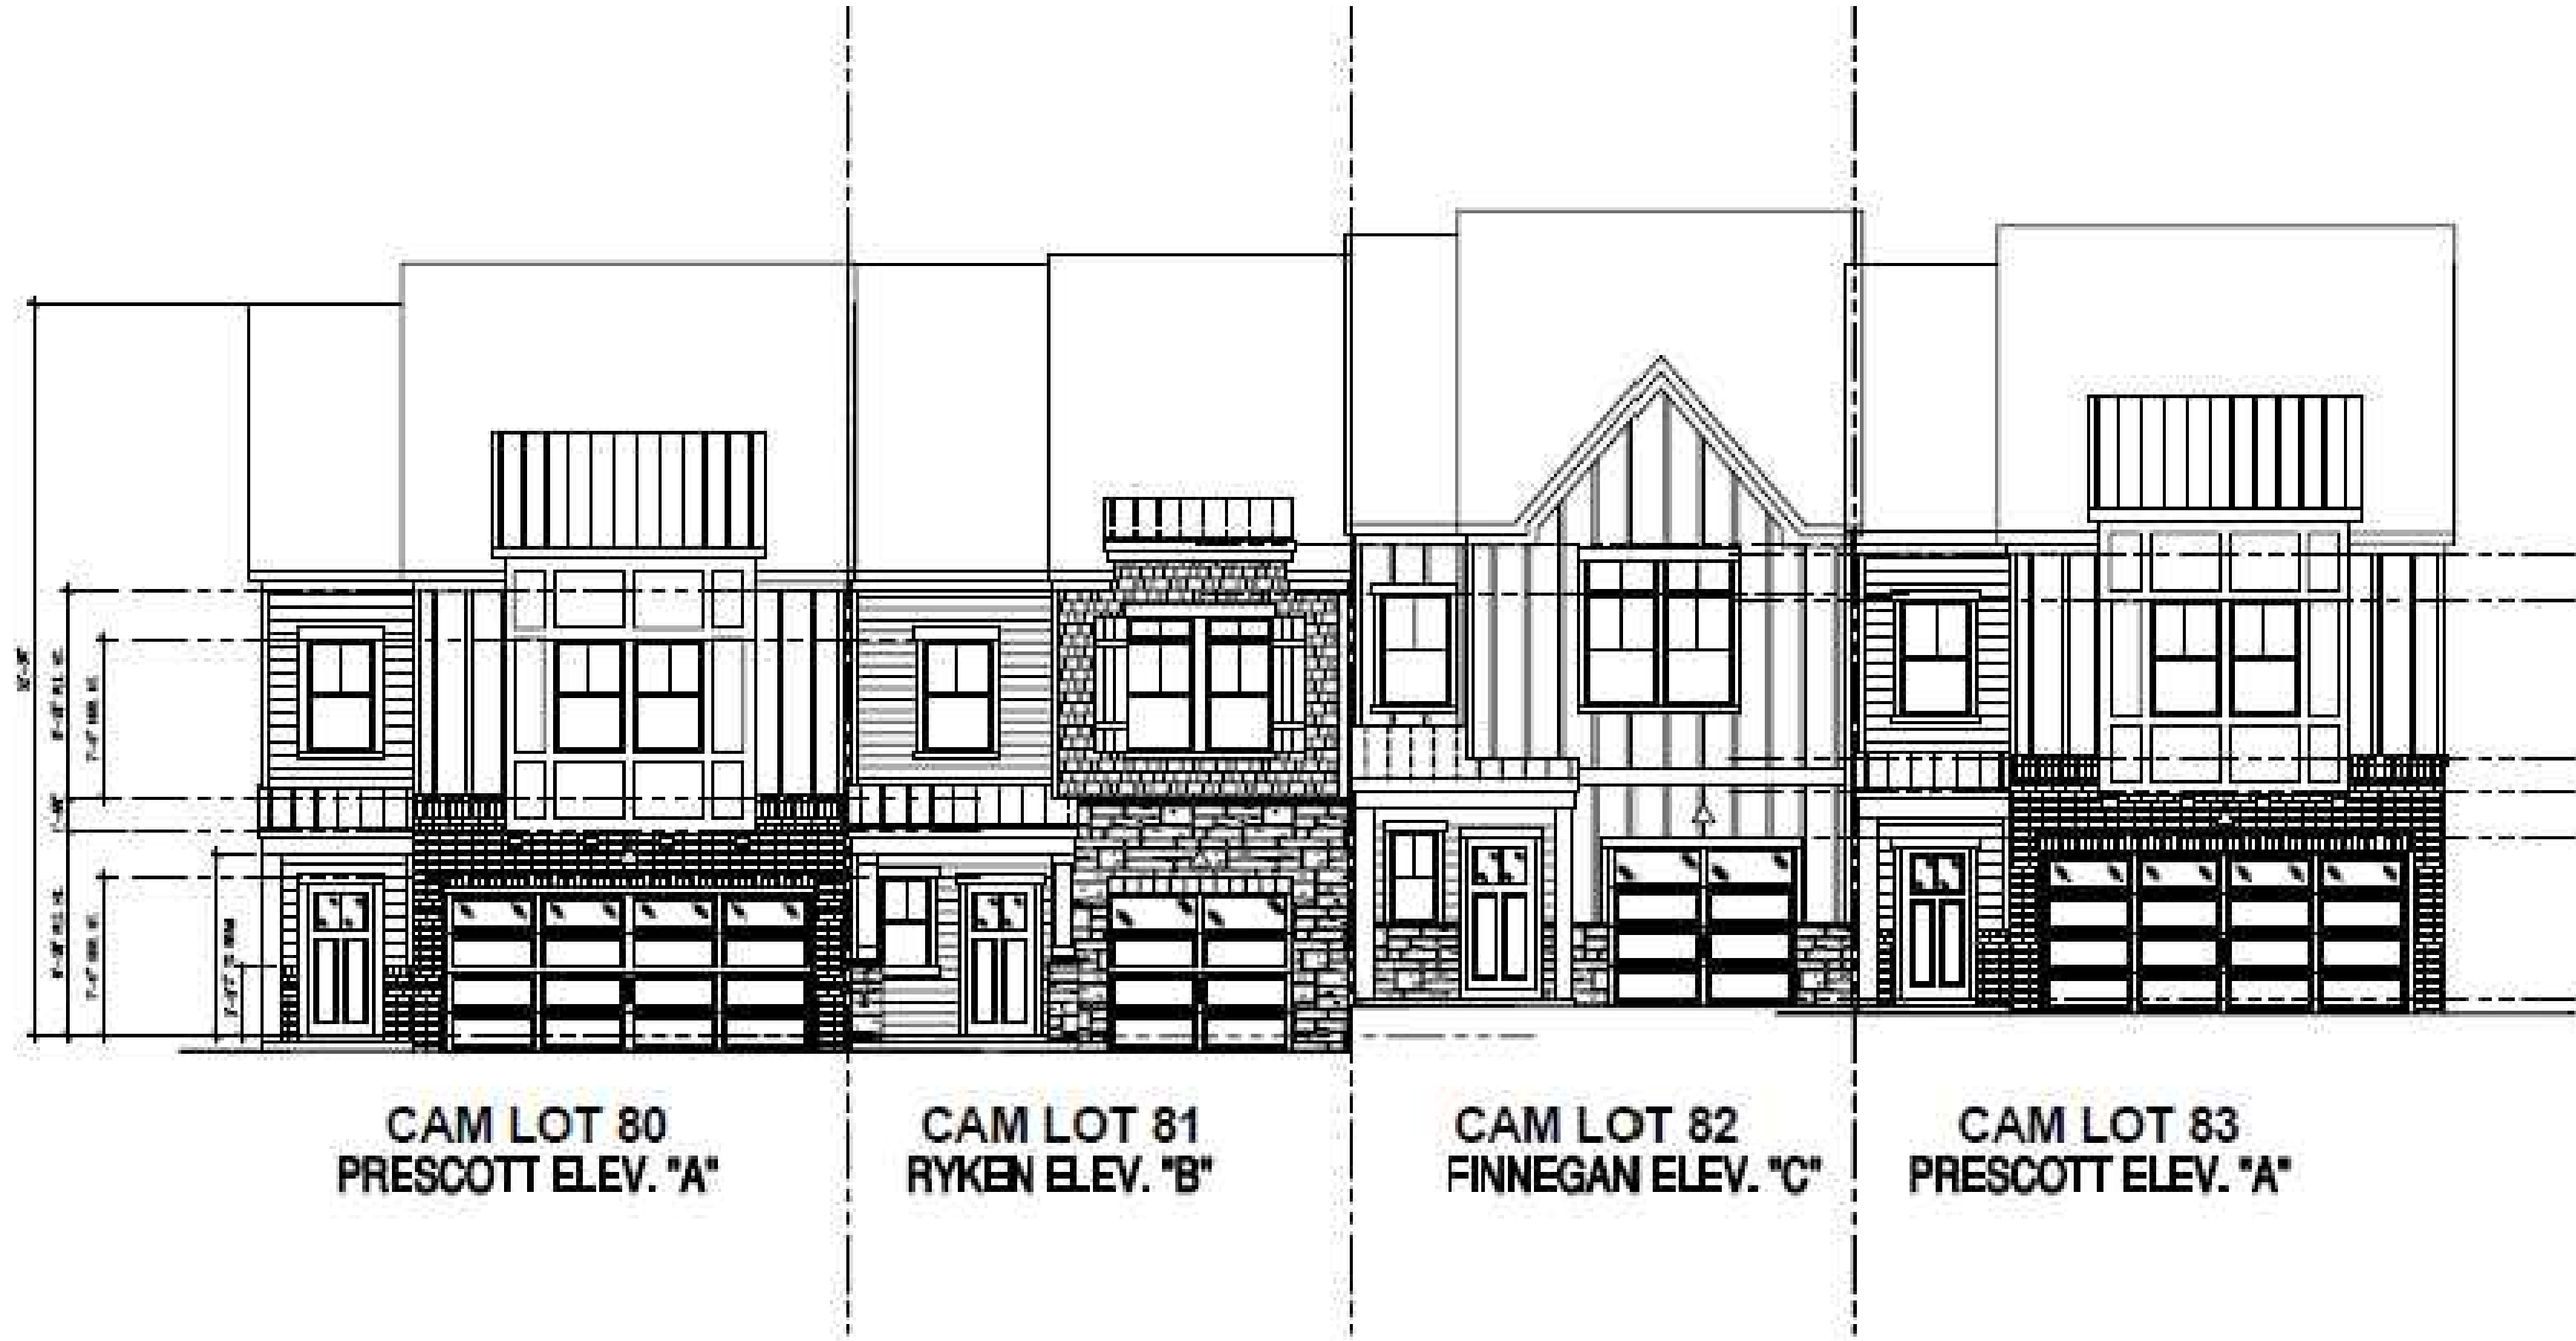

No.	DATE	REVISIONS	
O	2/21/2023	ORIGINAL SUBMITTAL	
A	3/8/2023	REVISIONS PER C.M.S. COMMENTS	JOB NO.: 22108
			SCALE: AS SHOWN
			DATE: 2/21/2023
			ENGINEER: JMK
			DRAWN BY: JMK/ER
			DESIGN BY: PKN
			REVIEW BY: PKN

PRELIMINARY
NOT FOR CONSTRUCTION

ENGINEER'S SEAL

BUILDING ELEVATIONS - SHEET 7 OF 9

FOR

COLE HIGHLANDS

CITY OF WINSTON-SALEM FORSYTH COUNTY, NORTH CAROLINA

MRA

MORRIS & RITCHIE ASSOCIATES OF NC, PC

ENGINEERS, ARCHITECTS, PLANNERS, SURVEYORS AND LANDSCAPE ARCHITECTS

5605 CHAPEL HILL RD, STE 112

RALEIGH, NC 27607

(984) 200-2103

LICENSE # C-4182

WWW.MRAGTA.COM

© 2023 MORRIS & RITCHIE ASSOCIATES, INC.

STATUS:

REVISION

SHEET:

PRELIMINARY - NOT FOR CONSTRUCTION

A

D1.6