


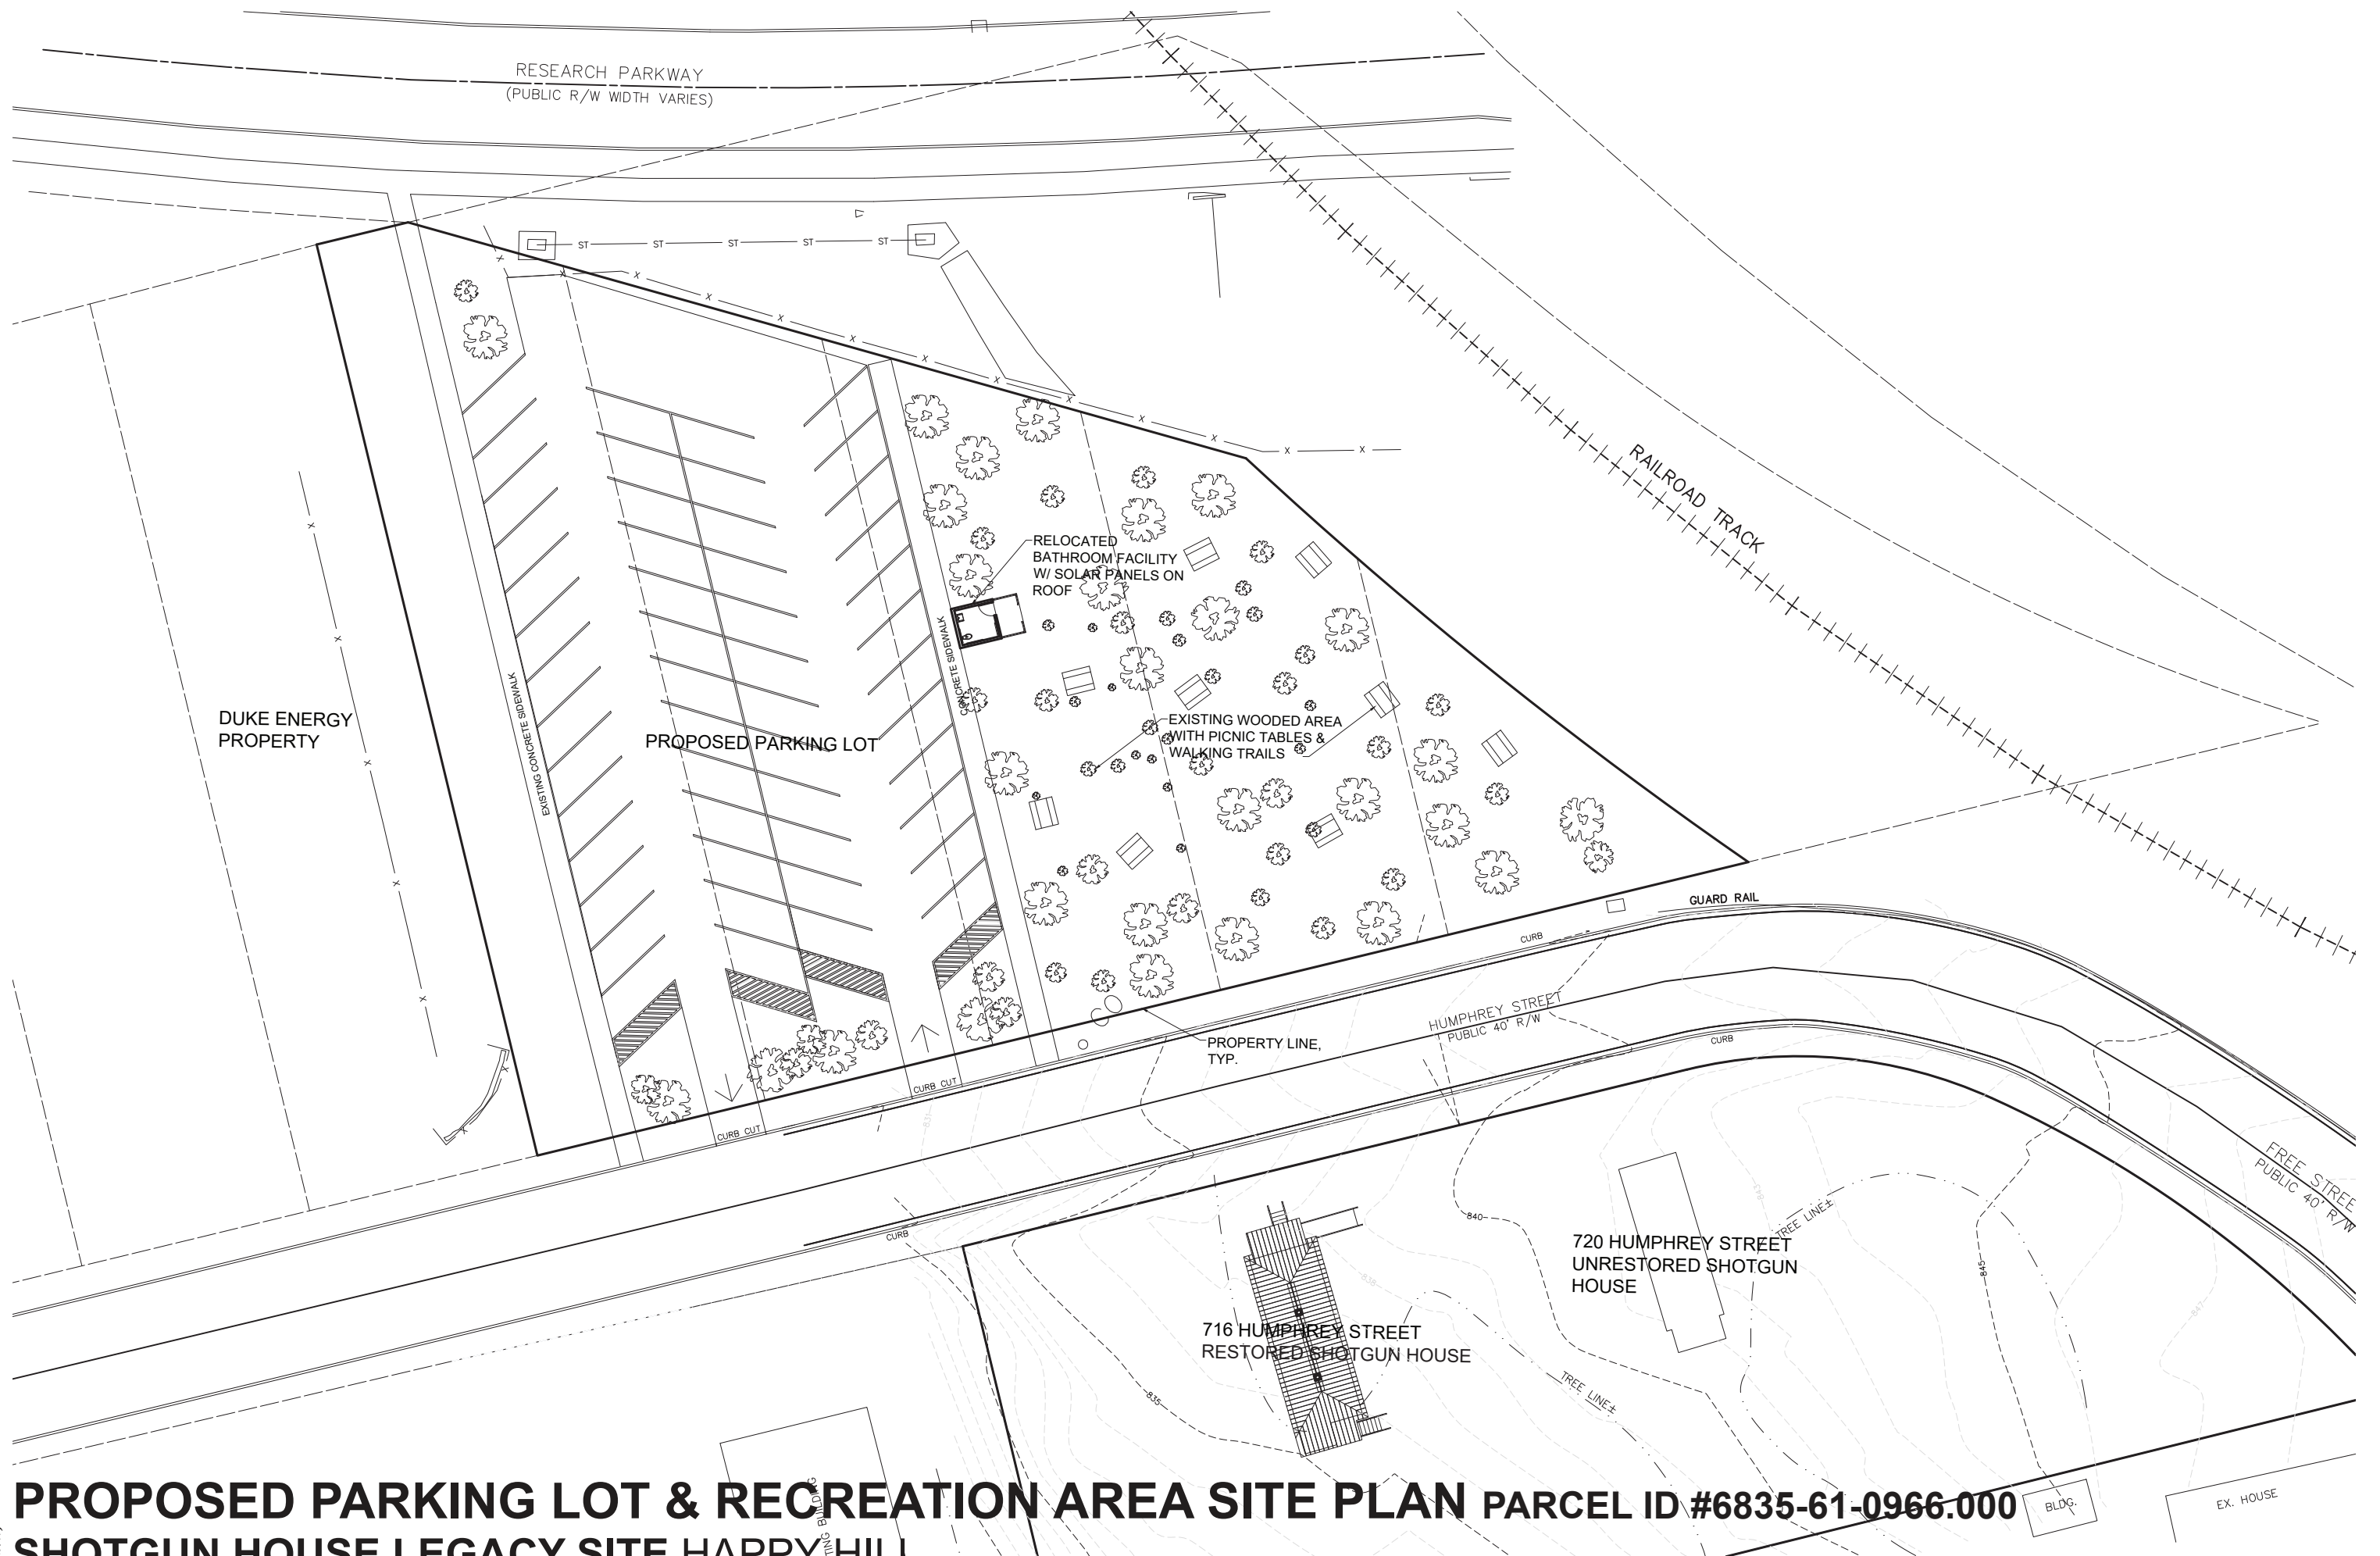

PROPOSED PARKING LOT & RECREATION AREA SITE PLAN PARCEL ID #6835-61-0966.000

SHOTGUN HOUSE LEGACY SITE HAPPY HILL

SCALE: 1/32" = 1'-0"

2025-07-30

TRIAD CULTURAL ARTS | GLENN FULK AIA