


FINISH SCHEDULE	
1 CEMENTITIOUS LAP SIDING 1	7 PRE-FABRICATED CANOPY
2 CEMENTITIOUS LAP SIDING 2	8 METAL MESH RAILING
3 CEMENTITIOUS LAP SIDING 3	9 CEMENTITIOUS VERTICAL SIDING
4 WOOD LOOK CEMENTITIOUS SIDING	10 CEMENTITIOUS PANEL SIDING
5 MASONRY 1	11 ASPHALT SHINGLE ROOFING
6 MASONRY 2	12 METAL PANEL

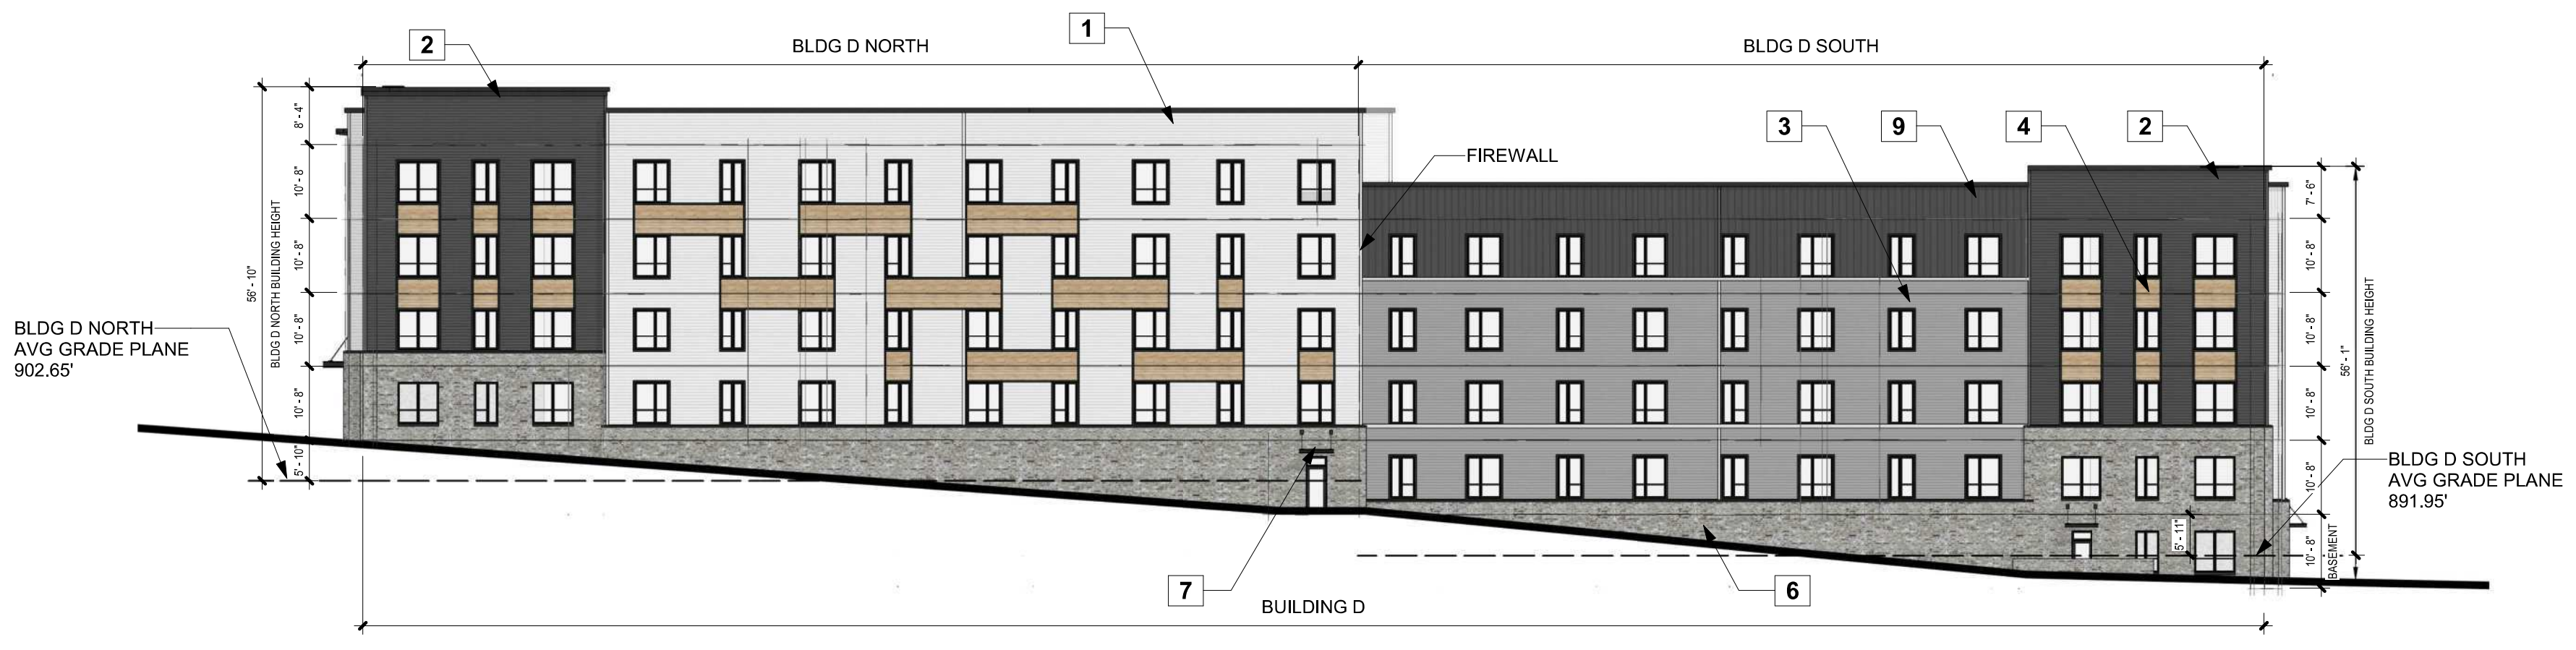

4 WOODLAND AVENUE ELEVATION
1" = 20'-0"



3 WEST ELEVATION
1" = 20'-0"



2 5TH STREET ELEVATION
1" = 20'-0"



1 4TH STREET ELEVATION
1" = 20'-0"



8200 GREENSBORO SUITE 650
MCLEAN, VA 22102
PHONE: 571.253.6950
dwelldesignstudio.com

METROPOLITAN VILLAGE
Winston-Salem, NC



ISSUE	DATE	DESCRIPTION	INCLUDED

REVISION	DATE	DESCRIPTION	REV

DISCLAIMER:
THIS DRAWING AND ASSOCIATED DOCUMENTS ARE THE EXCLUSIVE PROPERTY OF DWELL DESIGN STUDIO, AND ARE NOT TO BE REPRODUCED OR COPIED IN WHOLE OR IN PART WITHOUT THE WRITTEN CONSENT OF DWELL DESIGN STUDIO. ALL DIMENSIONS AND SCALES AS NOTED ON THIS DRAWING ARE TO GOVERN OVER THE ORIGINAL DRAWING ONLY. THE DIMENSIONS OF WHICH ARE 3/16" X 1/2" MINIMUM.

SHEET NAME:
RENDERED ELEVATIONS - BLDGS B/D
: 02/10/21

JOB NUMBER: 2032302

DRAWN BY: Author
CHECKED BY: Checker

AR-07A

2/24/2021 4:07:06 PM C:\Users\jlr\Documents\Revit\Metro Village\Opt 11\2020_mroxas5HWKY.rvt

© dwell design studio - ALL RIGHTS RESERVED



4 BLDG D & B ELEVATION
1" = 20'-0"



3 BLDG B & D ELEVATION
1" = 20'-0"



2 NORTH HIGHLAND - BLDG B WEST ELEVATION
1" = 20'-0"



1 NORTH HIGHLAND - BLDG D EAST ELEVATION
1" = 20'-0"

FINISH SCHEDULE	
1 CEMENTITIOUS LAP SIDING 1	7 PRE-FABRICATED CANOPY
2 CEMENTITIOUS LAP SIDING 2	8 METAL MESH RAILING
3 CEMENTITIOUS LAP SIDING 3	9 CEMENTITIOUS VERTICAL SIDING
4 WOOD LOOK CEMENTITIOUS SIDING	10 CEMENTITIOUS PANEL SIDING
5 MASONRY 1	11 ASPHALT SHINGLE ROOFING
6 MASONRY 2	12 METAL PANEL

ISSUE		
DATE	DESCRIPTION	INCLUDED

REVISION		
DATE	DESCRIPTION	REV

DESIGNER:
THIS DRAWING AND ASSOCIATED DOCUMENTS ARE THE EXCLUSIVE PROPERTY OF DWELL DESIGN STUDIO, WHO ARE NOT TO BE REPRODUCED OR COPIED IN WHOLE OR IN PART WITHOUT THE WRITTEN CONSENT OF DWELL DESIGN STUDIO. THE DIMENSIONS SHOWN IN THIS DRAWING ARE SHOWN TO THE CENTERLINE UNLESS OTHERWISE NOTED. THE DIMENSIONS OF WHICH ARE 3/4" X 42" RICHES.

SHEETNAME:
RENDERED ELEVATIONS - BLDGS B/D
: 02/10/21

JOB NUMBER: 2032302

DRAWN BY: Author
CHECKED BY: Checker

AR-07B

ISSUE	DATE	DESCRIPTION	INCLUDED

REVISION	DATE	DESCRIPTION	REV

DISCLAIMER:
THIS DRAWING AND ASSOCIATED DOCUMENTS ARE THE EXCLUSIVE PROPERTY OF DWELL DESIGN STUDIO, AND ARE NOT TO BE REPRODUCED OR COPIED IN WHOLE OR IN PART WITHOUT THE WRITTEN CONSENT OF DWELL DESIGN STUDIO. ANY UNAUTHORIZED USE OR REPRODUCTION OF THIS DRAWING OR ANY PART THEREOF IS STRICTLY PROHIBITED. SCALES AND NOTES ON THIS DRAWING ARE SUBJECT TO THE ORIGINAL DRAWING ONLY. THE DIMENSIONS OF WHICH ARE 3/4" X 42" BONES.

SHEET NAME:
RENDERED ELEVATIONS - BLDGS
: 02/10/21

JOB NUMBER: 2032302

DRAWN BY: Author
CHECKED BY: Checker

AR-08

FINISH SCHEDULE	
1	CEMENTITIOUS LAP SIDING 1
2	CEMENTITIOUS LAP SIDING 2
3	CEMENTITIOUS LAP SIDING 3
4	WOOD LOOK CEMENTITIOUS SIDING
5	MASONRY 1
6	MASONRY 2
7	PRE-FABRICATED CANOPY
8	METAL MESH RAILING
9	CEMENTITIOUS VERTICAL SIDING
10	CEMENTITIOUS PANEL SIDING
11	ASPHALT SHINGLE ROOFING
12	METAL PANEL



6 TOWNHOMES - SIDE ELEVATIONS
1" = 20'-0"



TOWNHOMES - 4TH STREET ELEVATION
1" = 20'-0"



5 WALK-UPS - SIDE ELEVATIONS
1" = 20'-0"



3 TOWNHOMES - SOUTH ELEVATION
1" = 20'-0"



2 WALK-UPS - NORTH ELEVATIONS
1" = 20'-0"



1 WALK-UPS - 3RD STREET ELEVATIONS
1" = 20'-0"




NOTE: BUILDINGS THIS SHEET STEP WITH GRADE, TYPICAL FLOOR TO FLOOR = 10'-8"

© dwell design studio - ALL RIGHTS RESERVED

FINISH SCHEDULE			
1	CEMENTITIOUS LAP SIDING 1	7	PRE-FABRICATED CANOPY
2	CEMENTITIOUS LAP SIDING 2	8	METAL MESH RAILING
3	CEMENTITIOUS LAP SIDING 3	9	CEMENTITIOUS VERTICAL SIDING
4	WOOD LOOK CEMENTITIOUS SIDING	10	CEMENTITIOUS PANEL SIDING
5	MASONRY 1	11	ASPHALT SHINGLE ROOFING
6	MASONRY 2	12	METAL PANEL



4 OFFICE - WEST ELEVATION
1/16" = 1'-0"

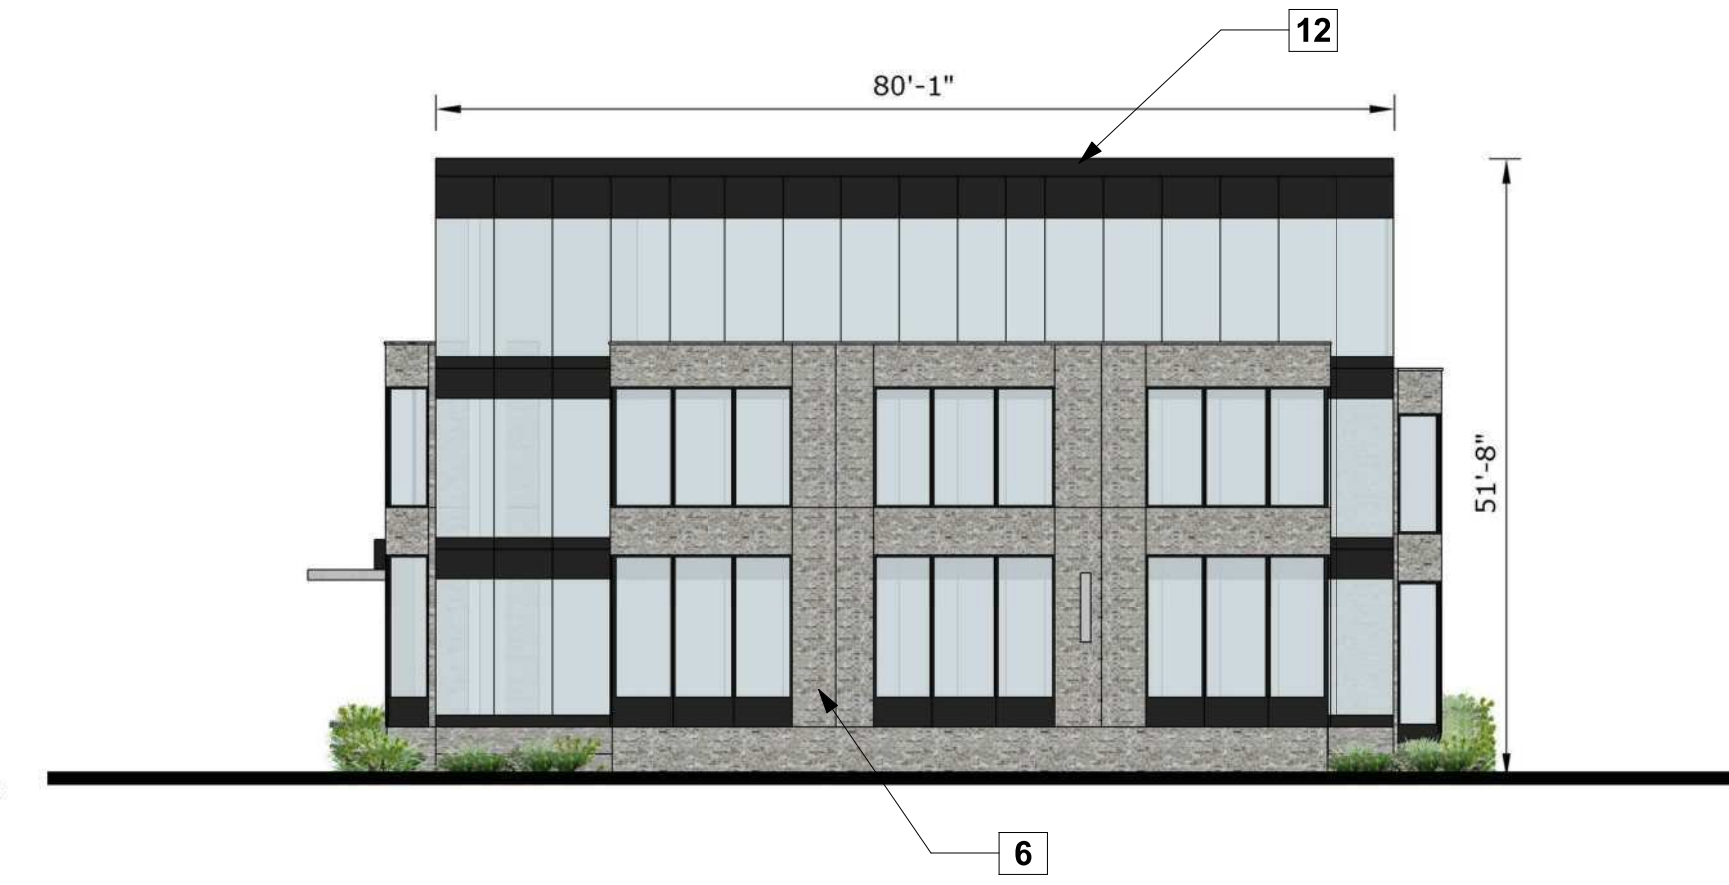

3 OFFICE - SOUTH ELEVATION
1/16" = 1'-0"



2 OFFICE - EAST ELEVATION
1/16" = 1'-0"



1 OFFICE - NORTH ELEVATION
1/16" = 1'-0"

NOTE: TYPICAL FLOOR TO FLOOR = 15'-0"

ISSUE		
DATE	DESCRIPTION	INCLUDED

REVISION		
DATE	DESCRIPTION	REV

SEAL:

DISCLAIMER:
THIS DRAWING AND ASSOCIATED DOCUMENTS ARE THE EXCLUSIVE PROPERTY OF DWELL DESIGN STUDIO, AND ARE NOT TO BE REPRODUCED OR COPIED IN WHOLE OR IN PART WITHOUT THE WRITTEN CONSENT OF DWELL DESIGN STUDIO. ALL WRITTEN SCALES AND NOTES ON THIS DRAWING ARE VALID TO THE ORIGINAL DRAWING ONLY. THE DIMENSIONS OF WHICH ARE 36 X 42 INCHES.

SHEET NAME:
RENDERED ELEVATIONS - OFFICE
: 02/10/21

JOB NUMBER: 2032302

DRAWN BY: dwell
CHECKED BY: dwell

AR-09

© dwell design studio - ALL RIGHTS RESERVED