




8 WALL SECT. - PRE-CHECK BLDG.  
SCALE: 1/4" = 1'-0"

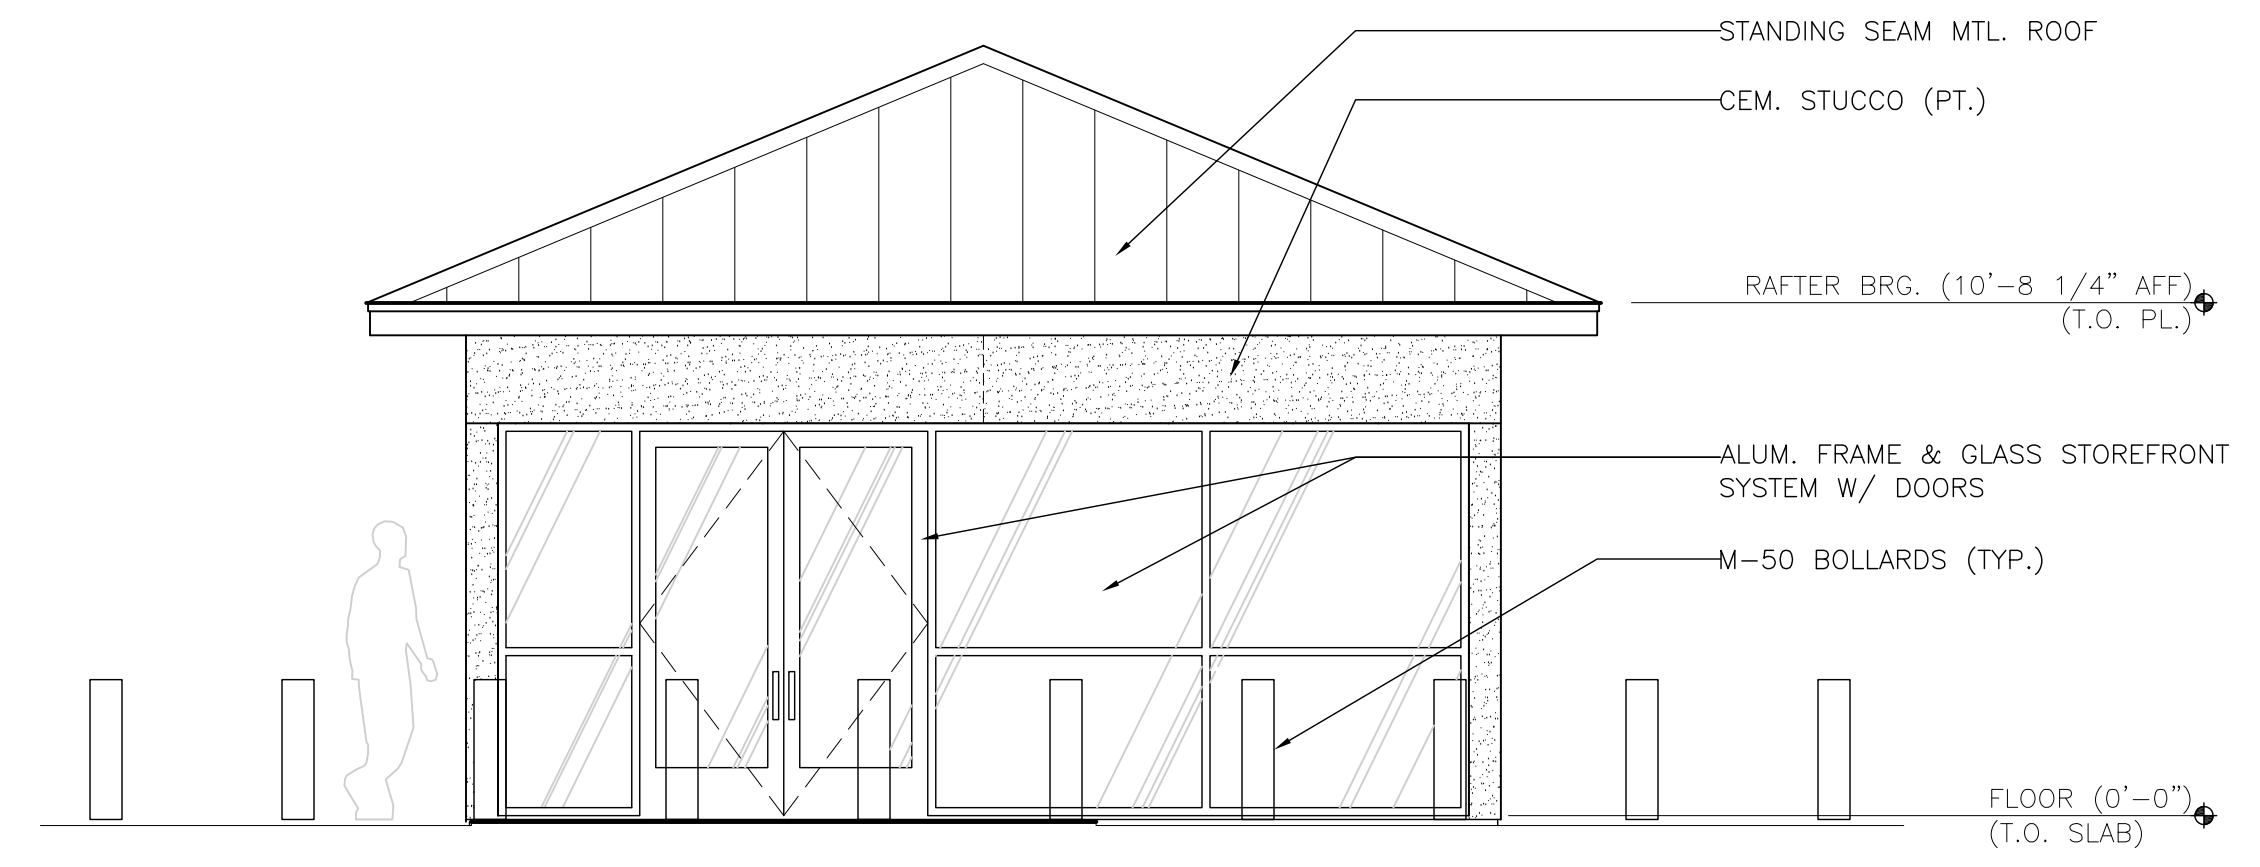


4 N.W. ELEV. - PRE-CHECK BLDG.  
SCALE: 1/4" = 1'-0"

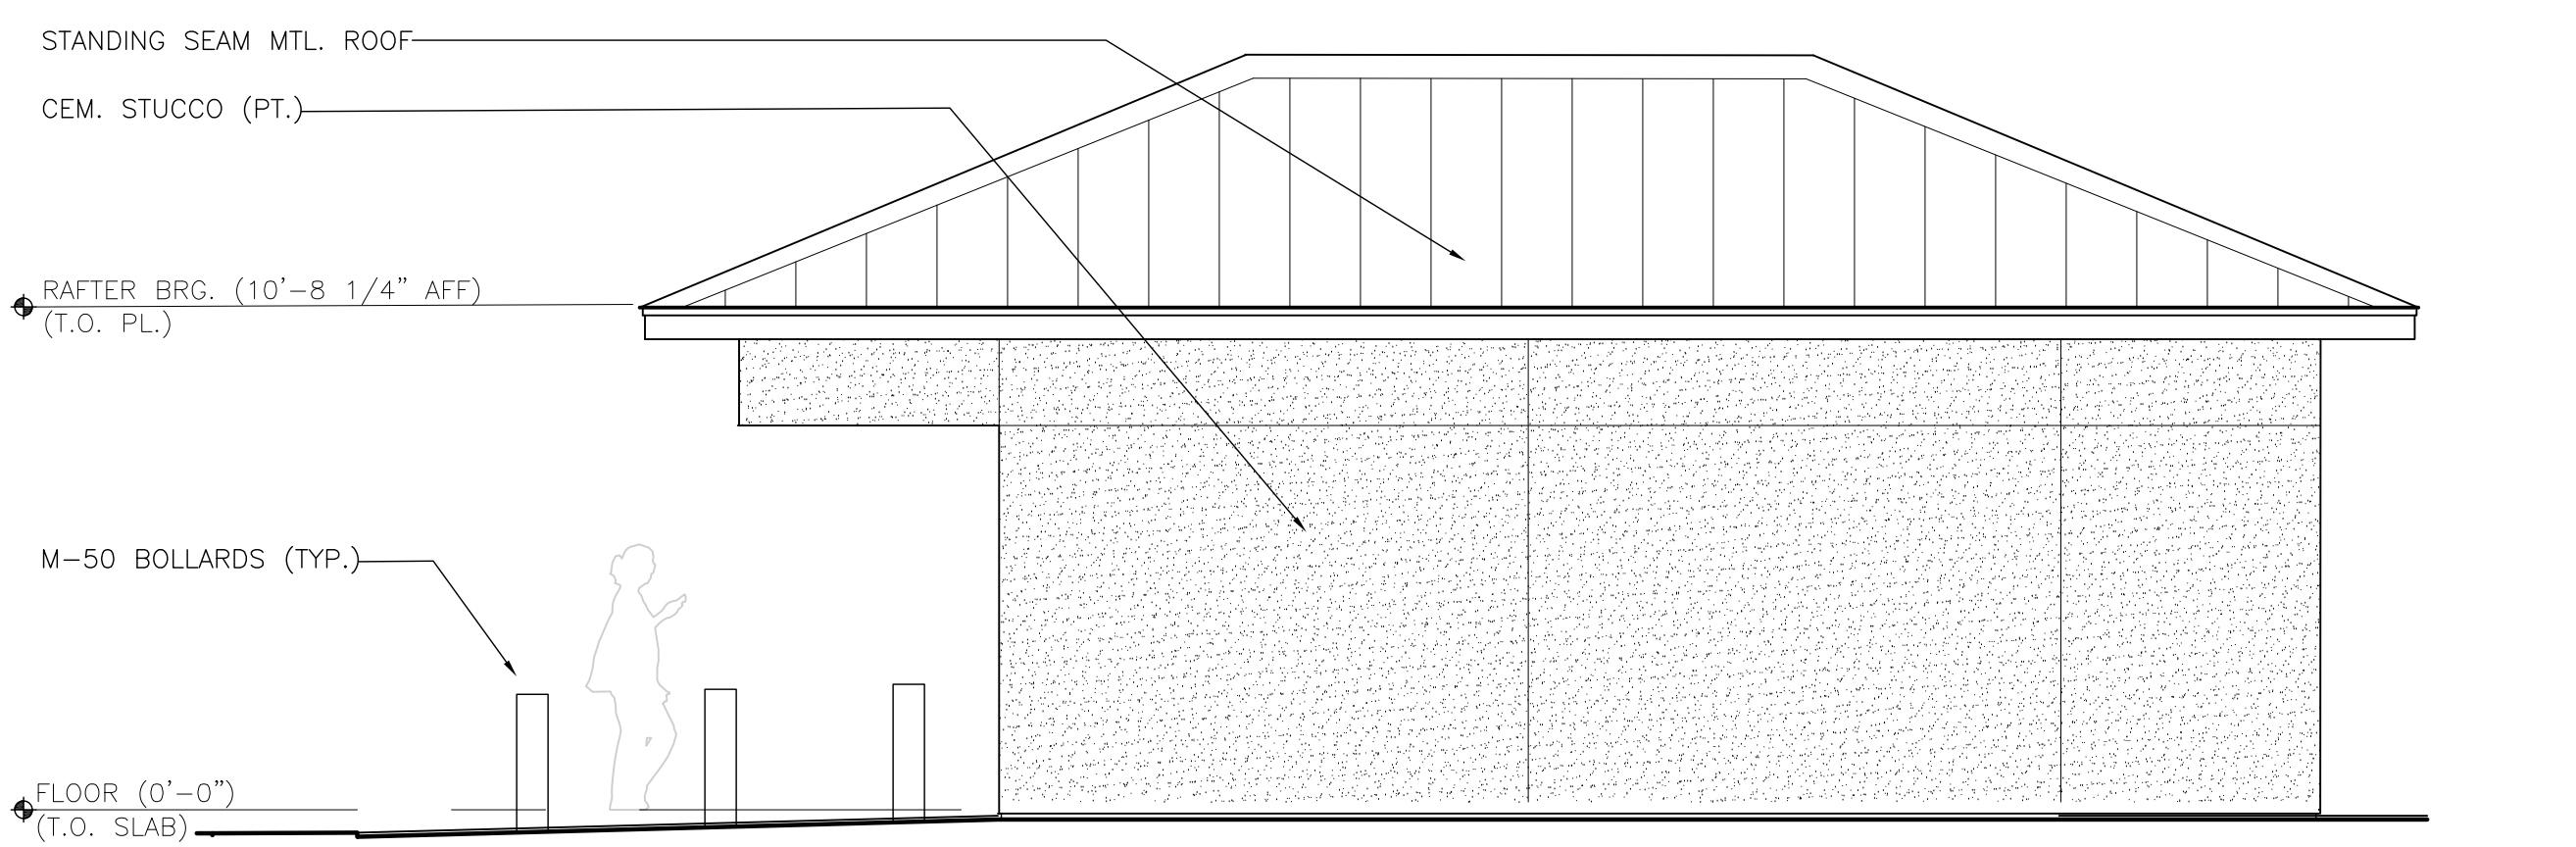


5 N.E. ELEV. - PRE-CHECK BLDG.  
SCALE: 1/4" = 1'-0"

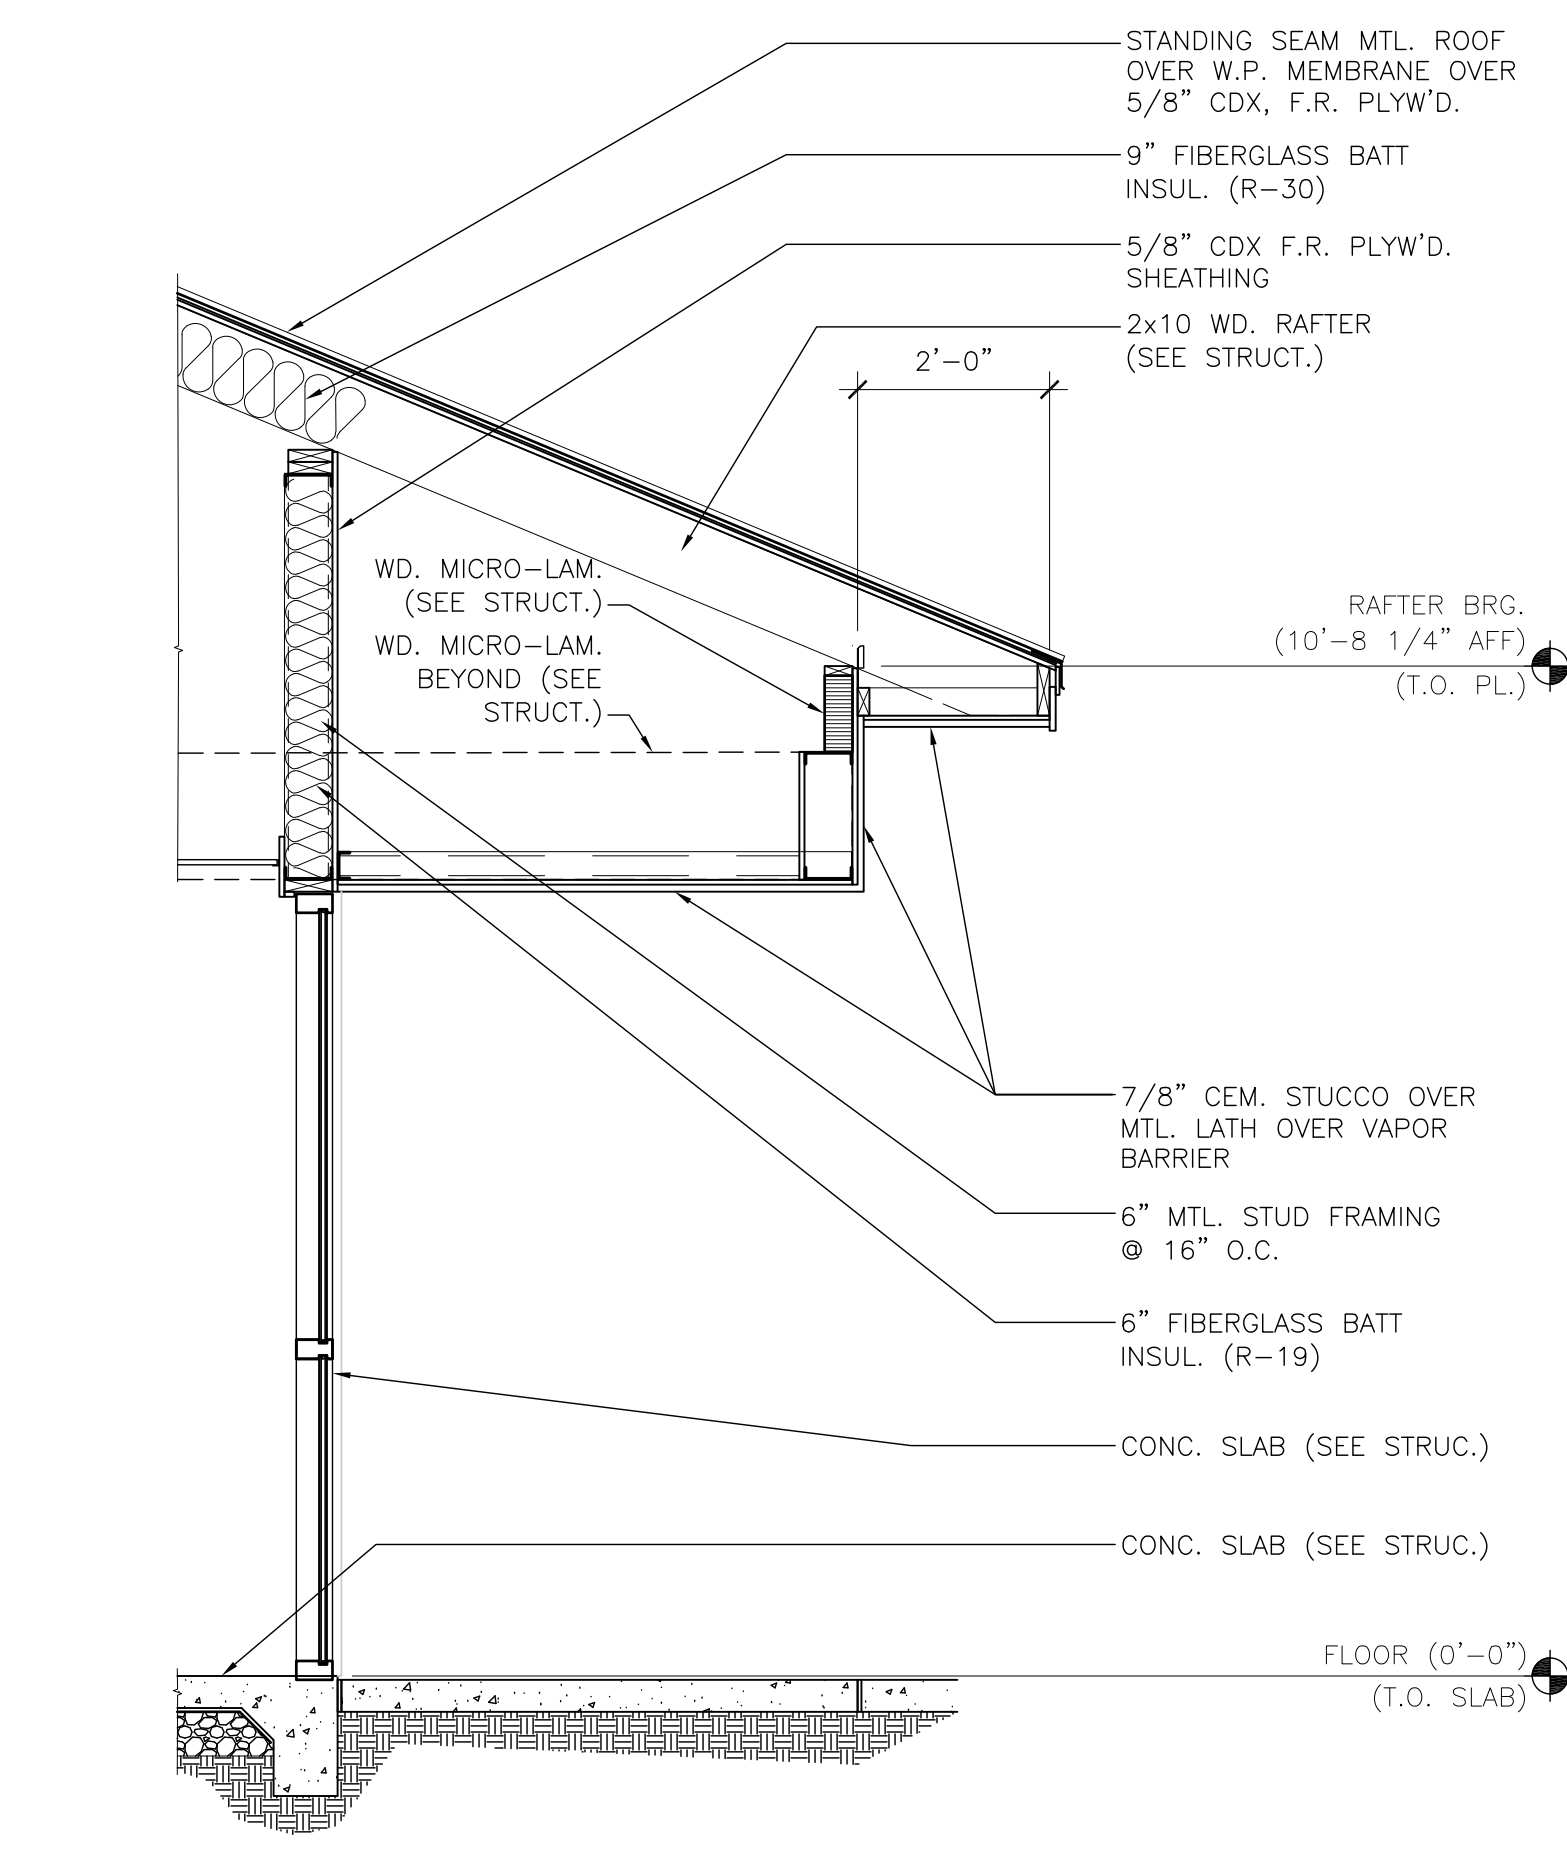


9 WALL SECT. - PRE-CHECK BLDG.  
SCALE: 1/4" = 1'-0"

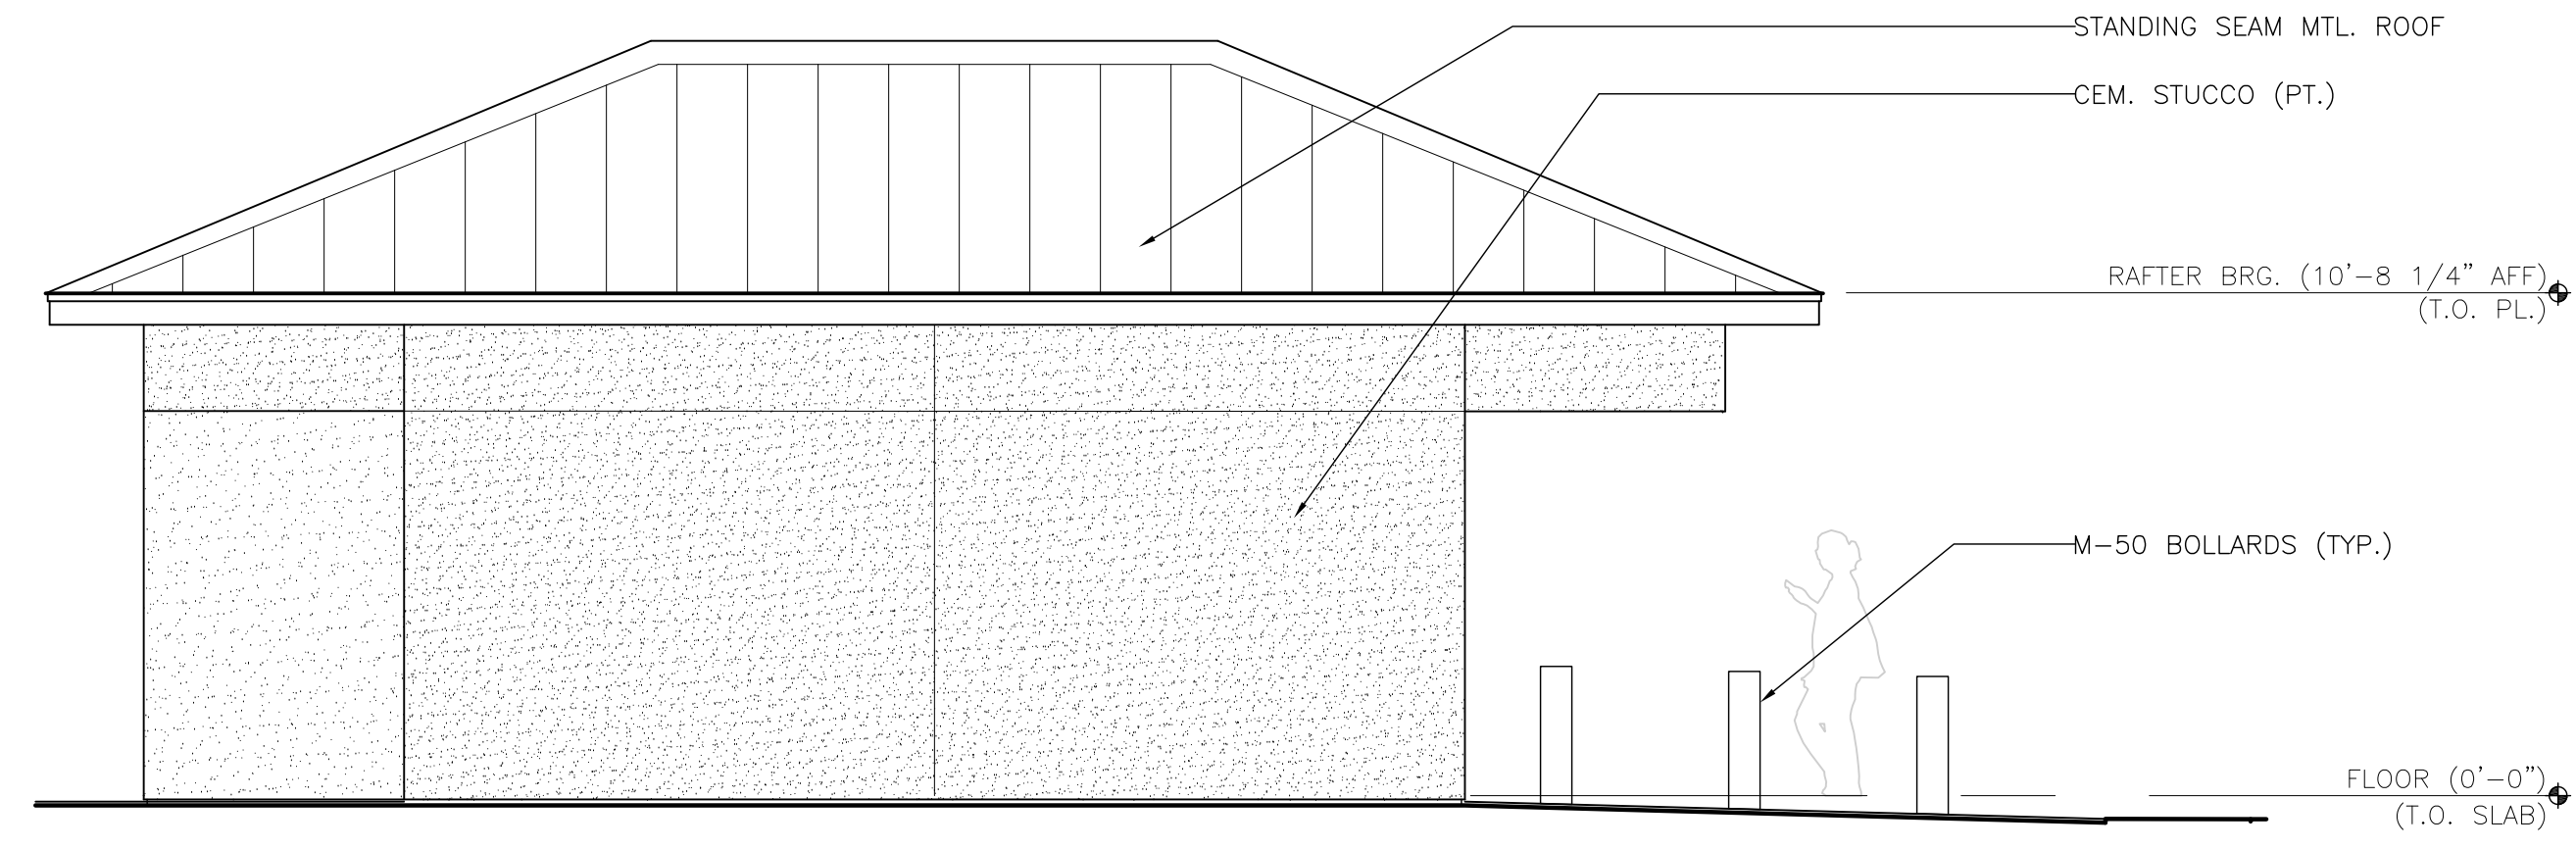


6 S.W. ELEV. - PRE-CHECK BLDG.  
SCALE: 1/4" = 1'-0"

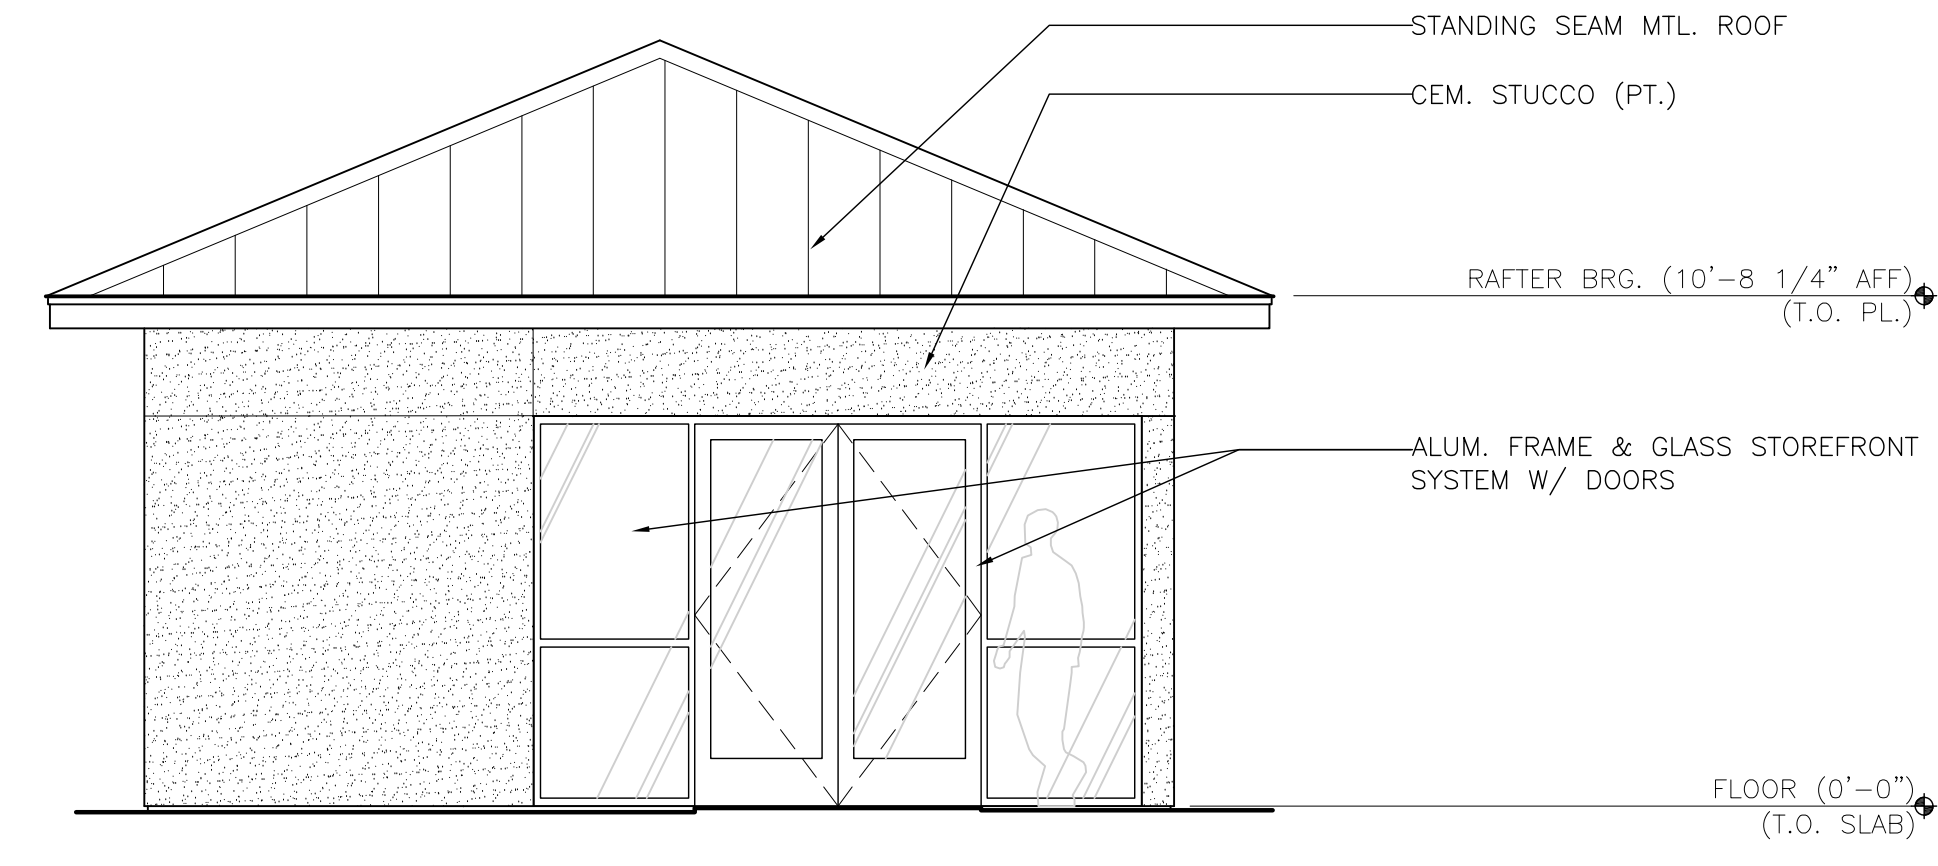

7 S.W. ELEV. - PRE-CHECK BLDG.  
SCALE: 1/4" = 1'-0"

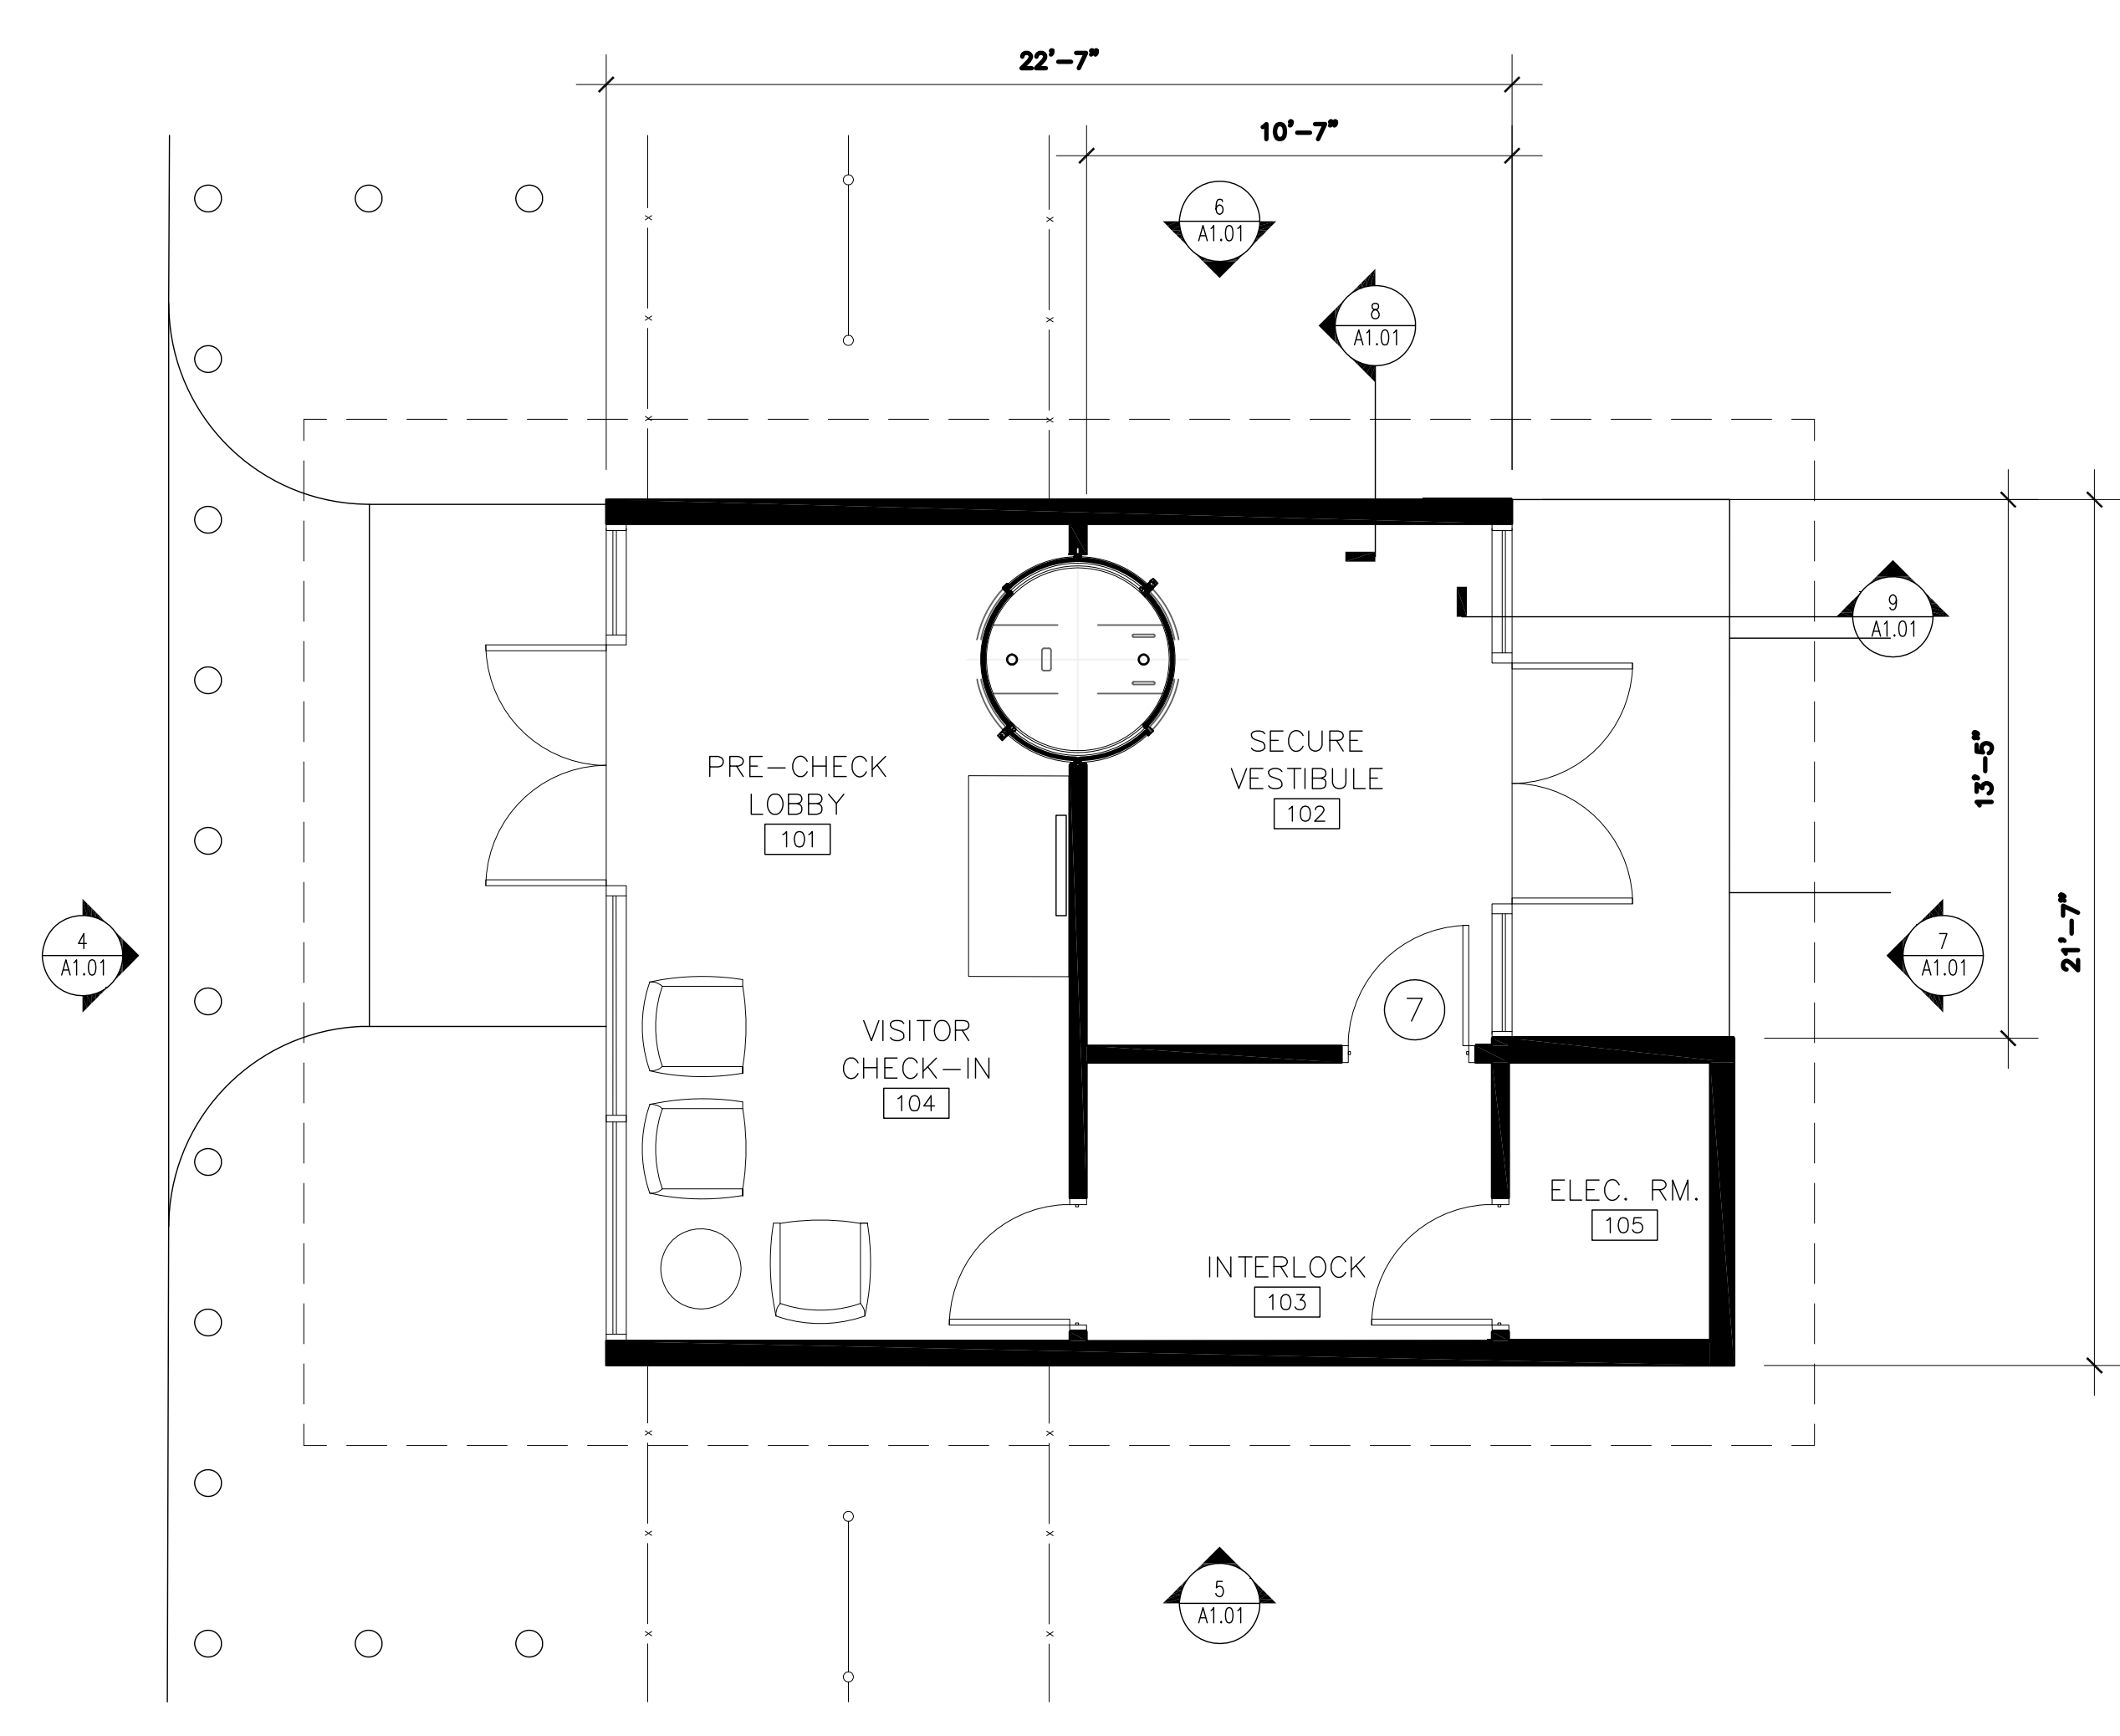

1 FLOOR PLAN - PRE-CHECK BLDG.  
SCALE: 1/4" = 1'-0"

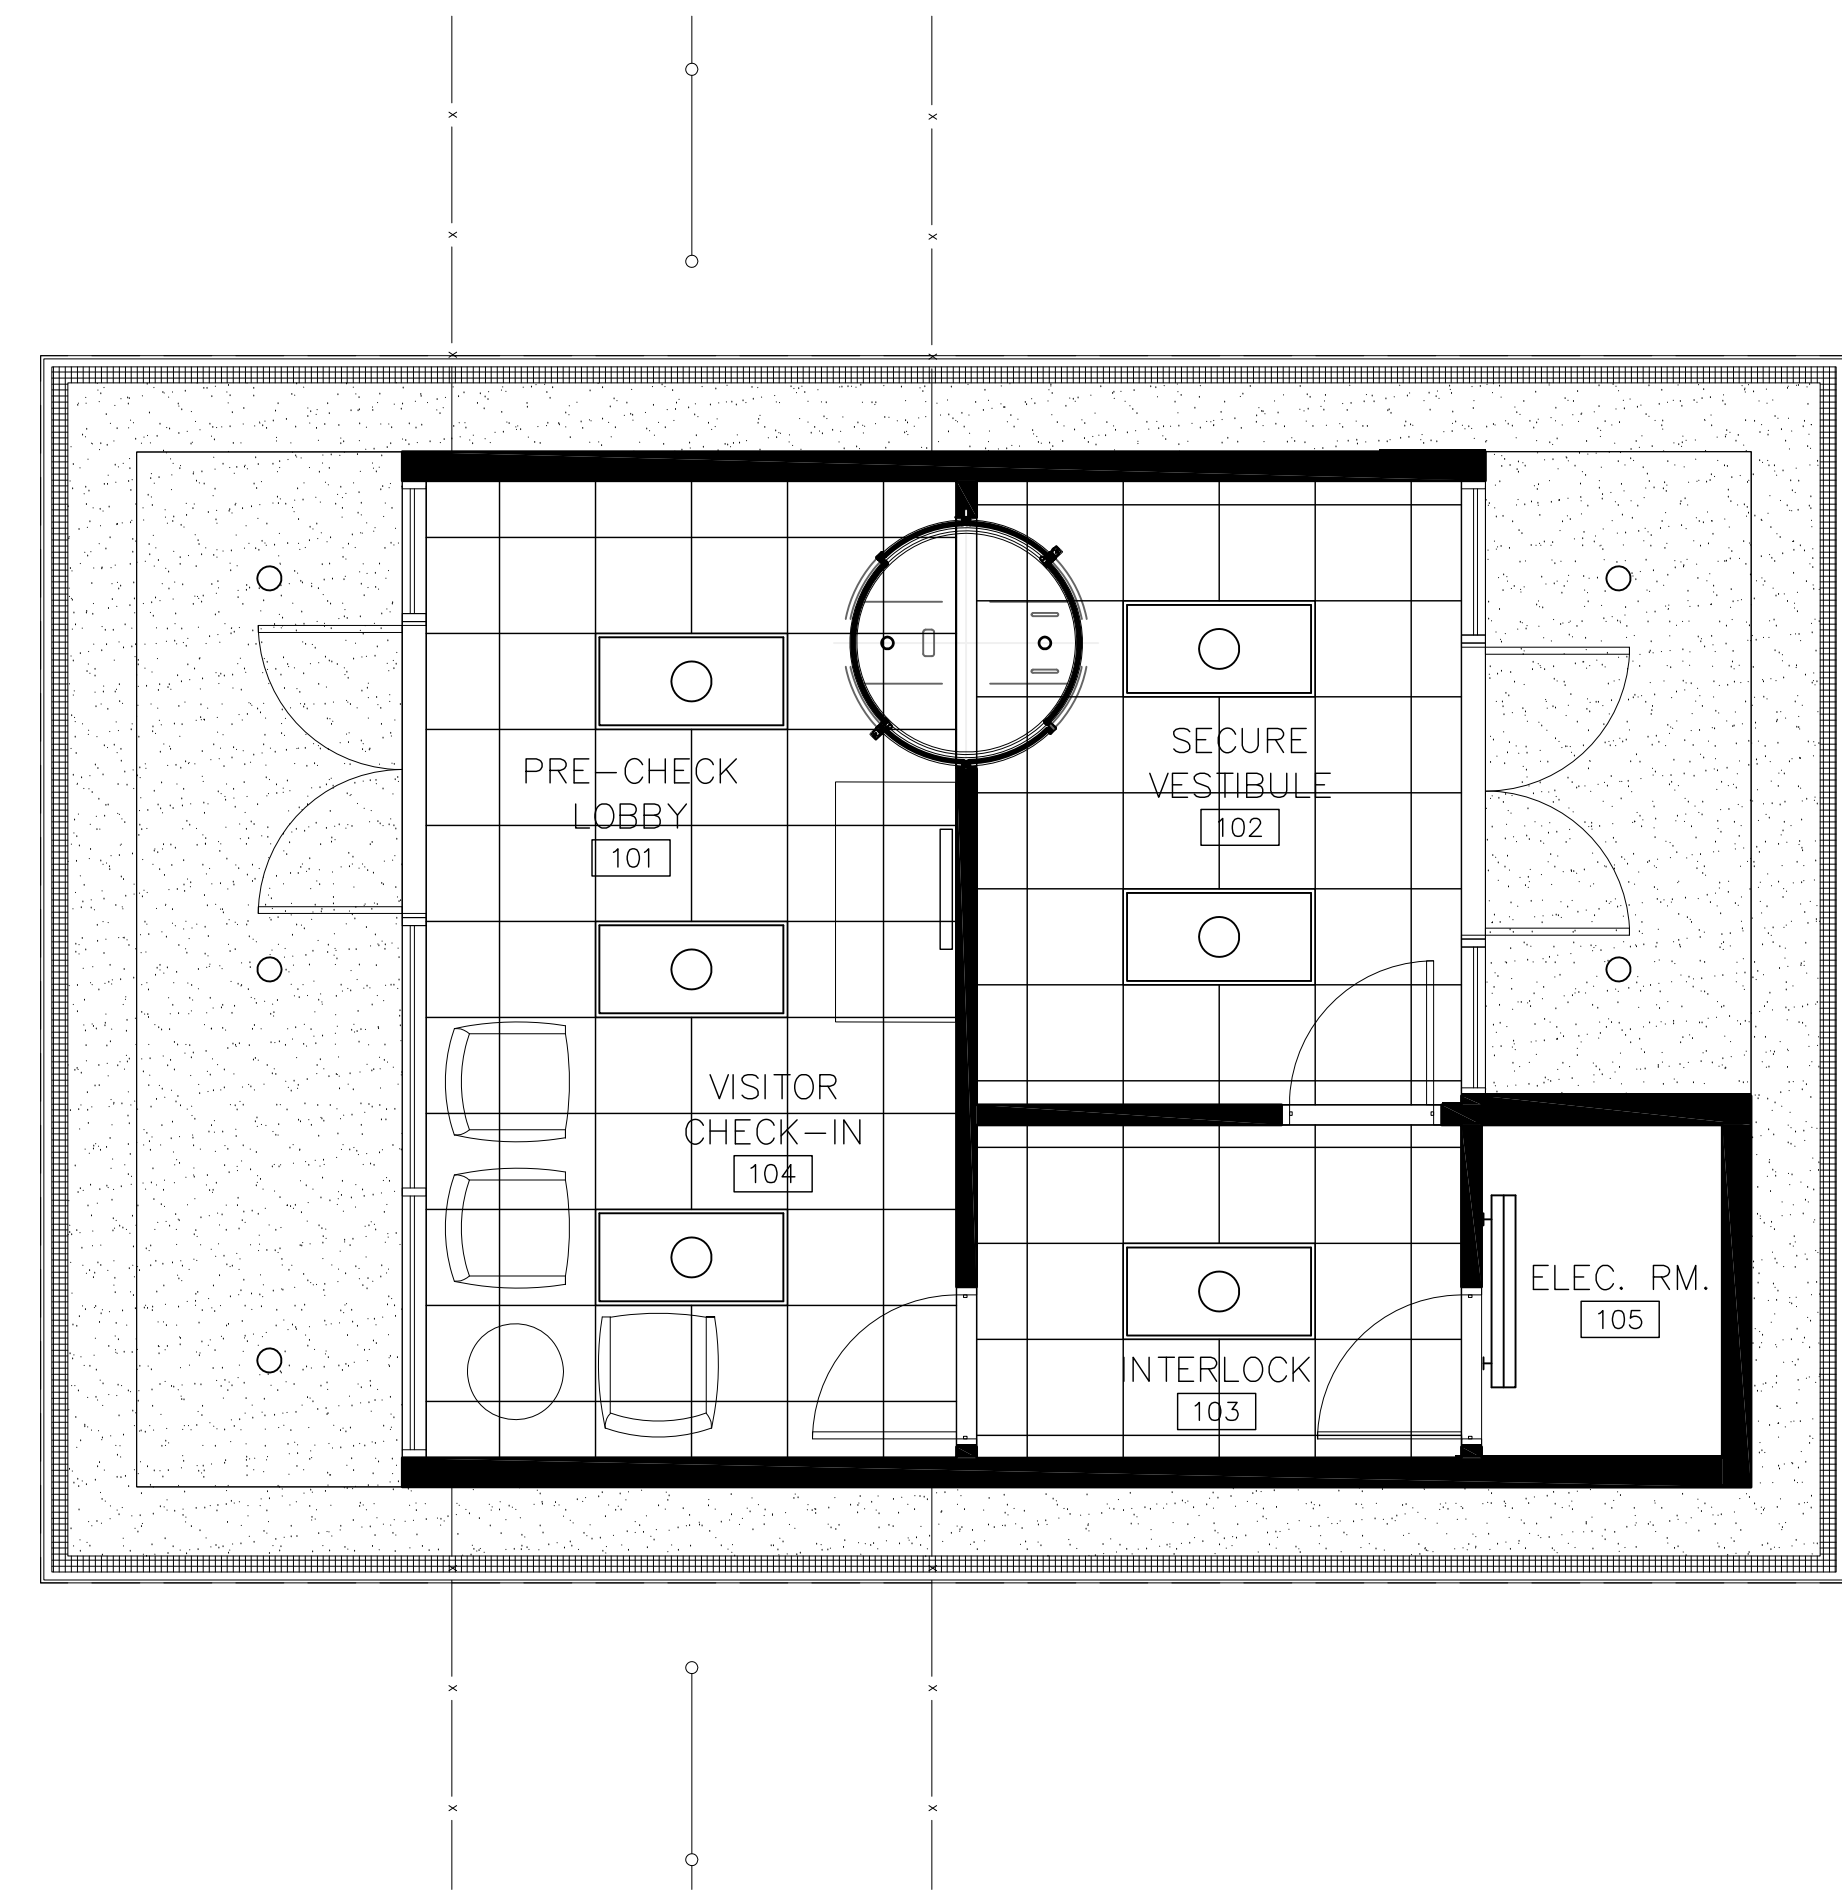

2 REFL. CLG. PLAN - PRE-CHECK BLDG.  
SCALE: 1/4" = 1'-0"

3 ROOF PLAN - PRE-CHECK BLDG.  
SCALE: 1/4" = 1'-0"

KEYNOTES



ARCHITECT  
**BART S. SARGENT**  
ARCHITECT  
2760 HESTER TOWN RD.  
MONROE, GA  
770-639-3583

SEAL

**SILAS DATA CENTER**  
PARKING AND EXTERIOR SECURITY

100 SUNNYKNOLL CT.  
WINSTON SALEM, NC

Project Number:  
377667

KEYPLAN

REVISIONS		
No.	Date	Description
1	8/24/20	50% COORD. PACKAGE

Scales as stated hereon are valid on the original drawing, the dimensions of which are 30 x 42 inches. These scales noted hereon are hereby changed by the ratio of the overall sheet dimensions of the print to the corresponding dimensions of the original drawing.

SHEET INFORMATION	
ORIGINATION DATE:	08.21.2020
TSG PROJECT NO.:	1932042
DRAWN BY:	JNSW/M
CHECKED BY:	BSS

SHEET TITLE

**PRE-CHECK BLDG.  
FLOOR PLAN  
ELEVATIONS  
SECTIONS**


SHEET NUMBER

**A1.01**


NOT ISSUED FOR CONSTRUCTION



1 FRONT ADDITION - SOUTH ELEVATION  
SCALE: 1/8" = 1'-0"

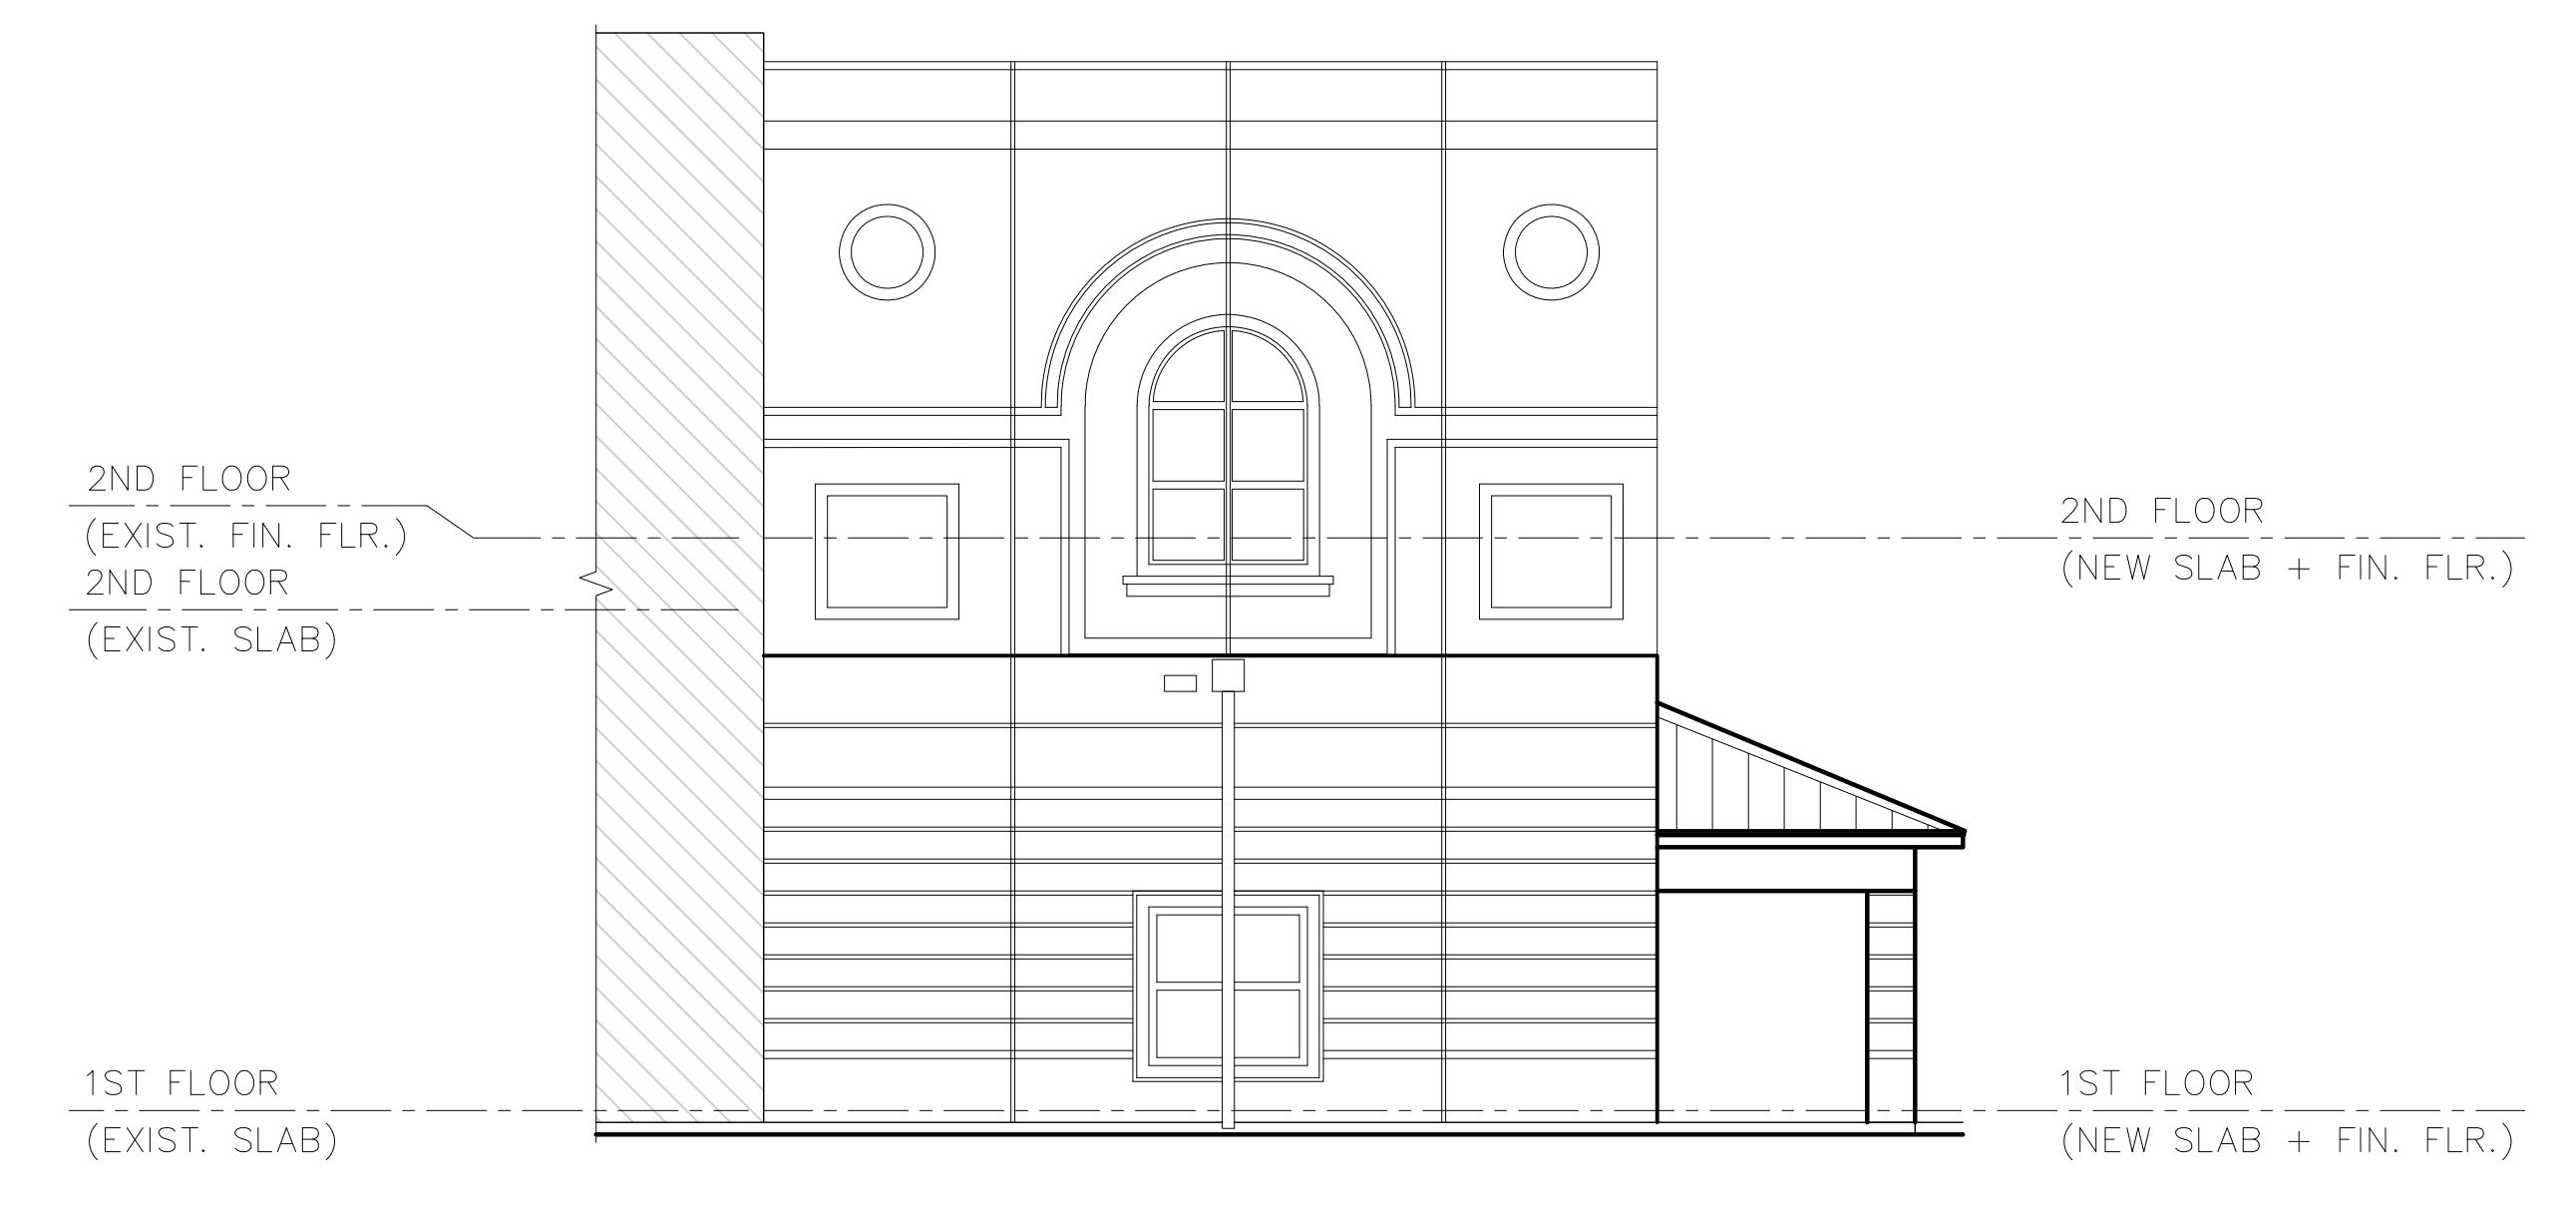

2 FRONT ADDITION - WEST ELEVATION  
SCALE: 1/8" = 1'-0"

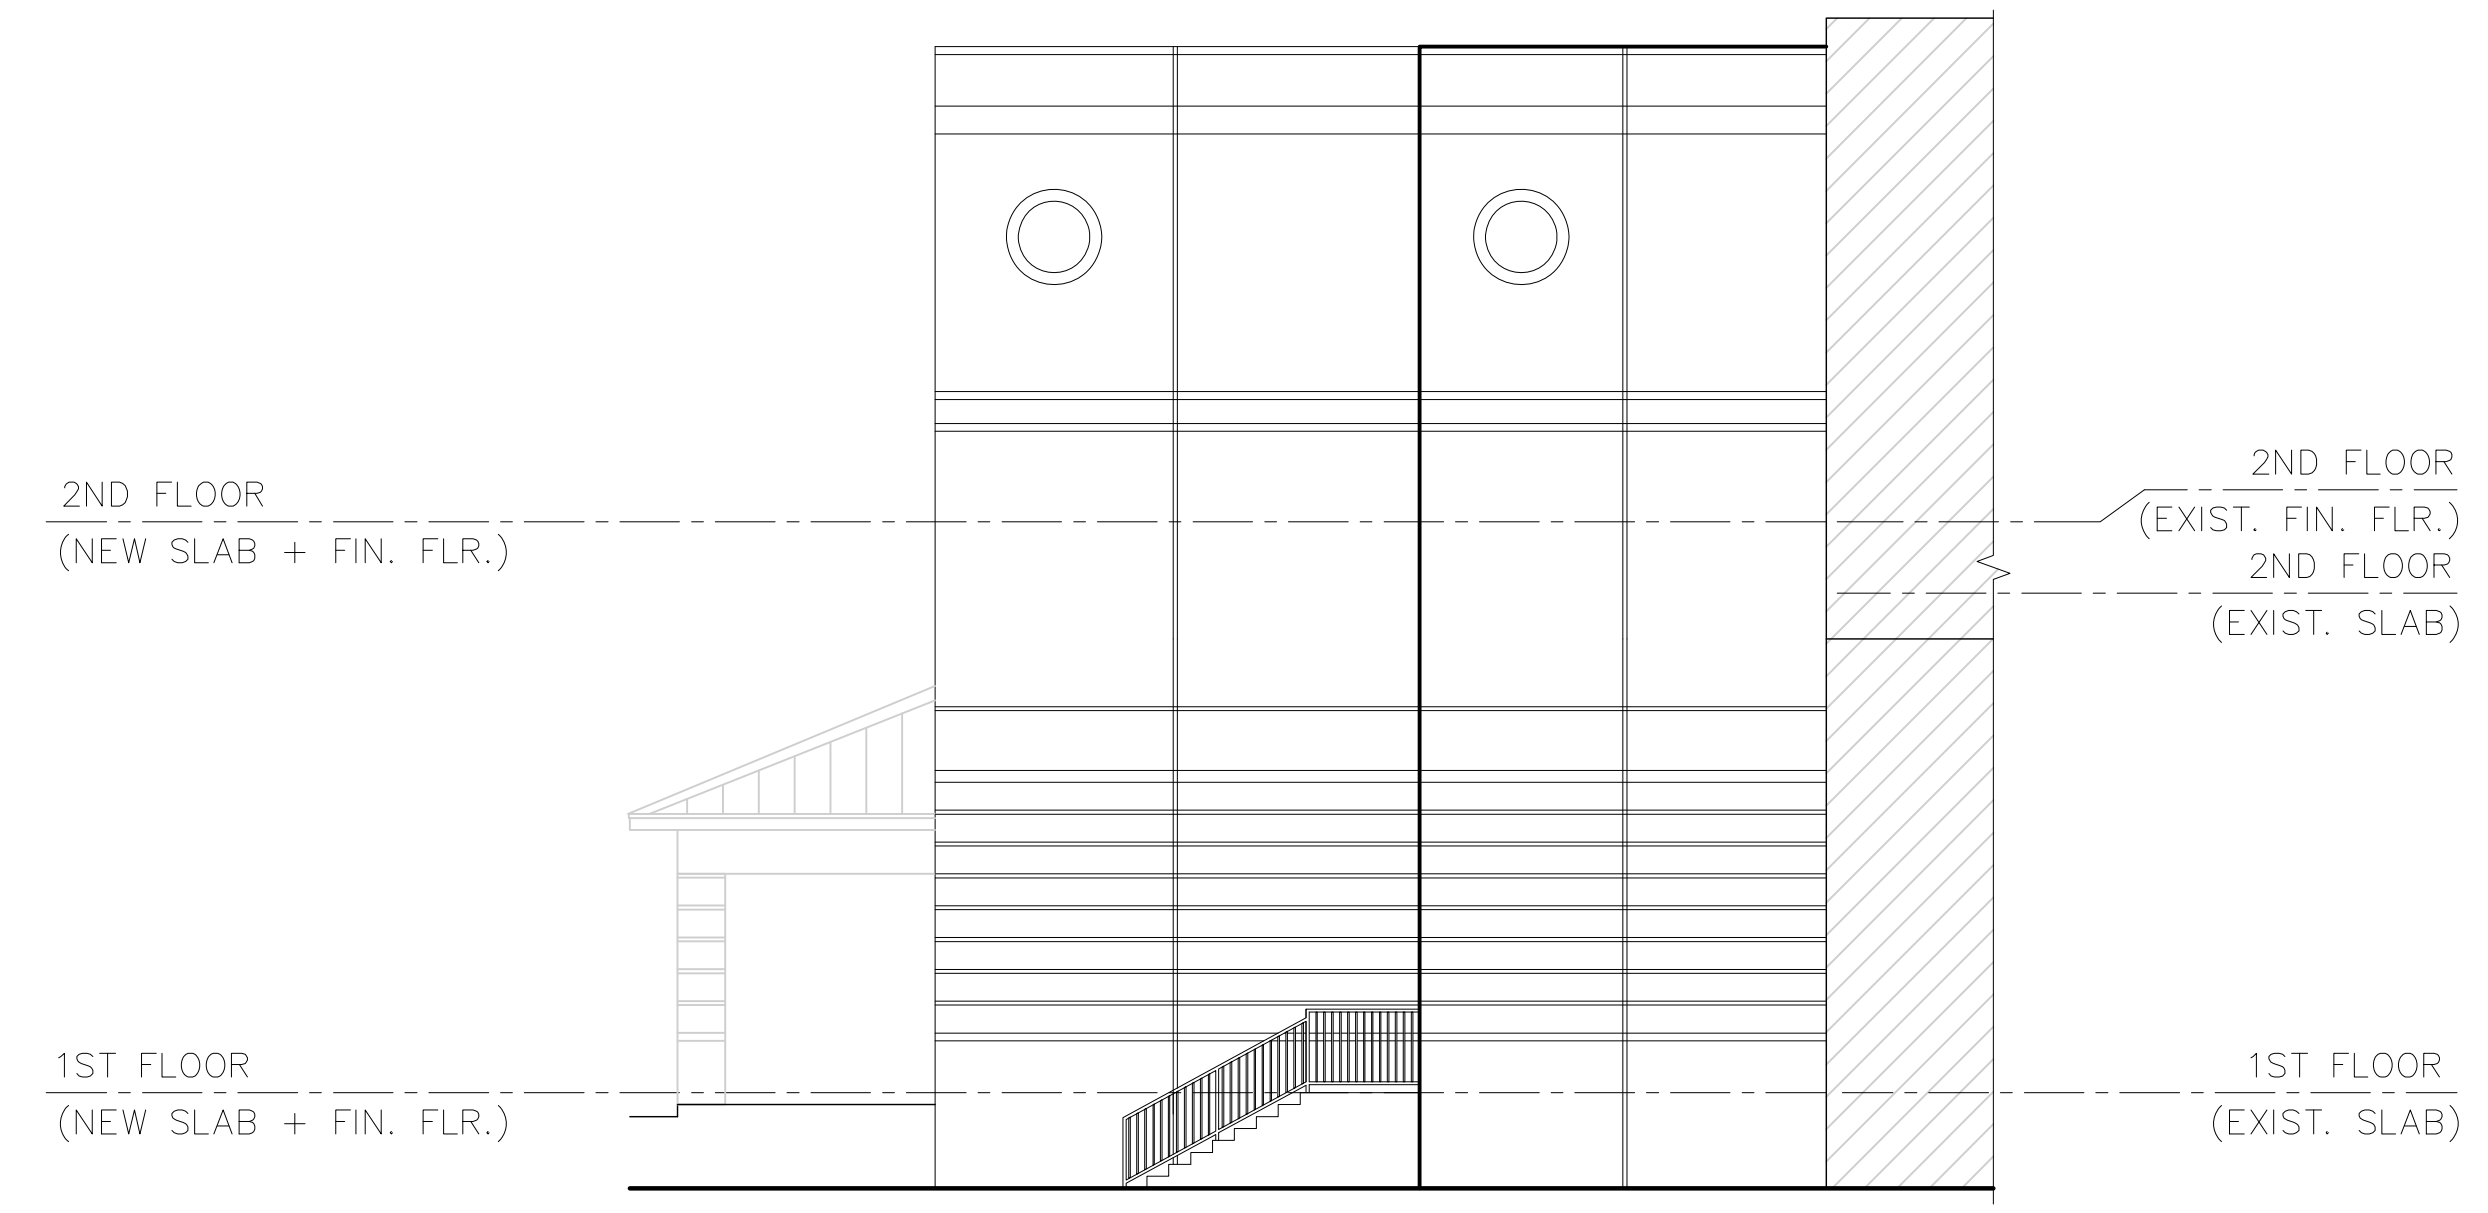

3 FRONT ADDITION - EAST ELEVATION  
SCALE: 1/8" = 1'-0"



**ARCHITECT**  
**BART S. SARGENT**  
ARCHITECT  
2760 HESTER TOWN RD.  
MONROE, GA  
770-639-3583

SEAL

**SILAS DATA CENTER**

INFRASTRUCTURE  
REMEDIAION  
PROJECT

100 SUNNYKNOLL CT.  
WINSTON SALEM, NC

Project Number:  
377667

KEYPLAN

REVISIONS

Scales as stated hereon are valid on the original drawing, the dimensions of which are 30 x 42 inches. These scales noted hereon are hereby changed by the ratio of the overall sheet dimensions of the print to the corresponding dimensions of the original drawing.

**SHEET INFORMATION**  
ORIGINATION DATE:  
TSG PROJECT NO: 2033013  
DRAWN BY: JN/SW/ML  
CHECKED BY: BSS


SHEET TITLE

**FRONT  
ADDITION  
ELEVATIONS**


SHEET NUMBER

**A3.01**


C:\Users\barford\Documents\11M - SILAS CENTER - EEOO\_Central\_Layout.dwg  
 7/15/2020 4:46:33 PM

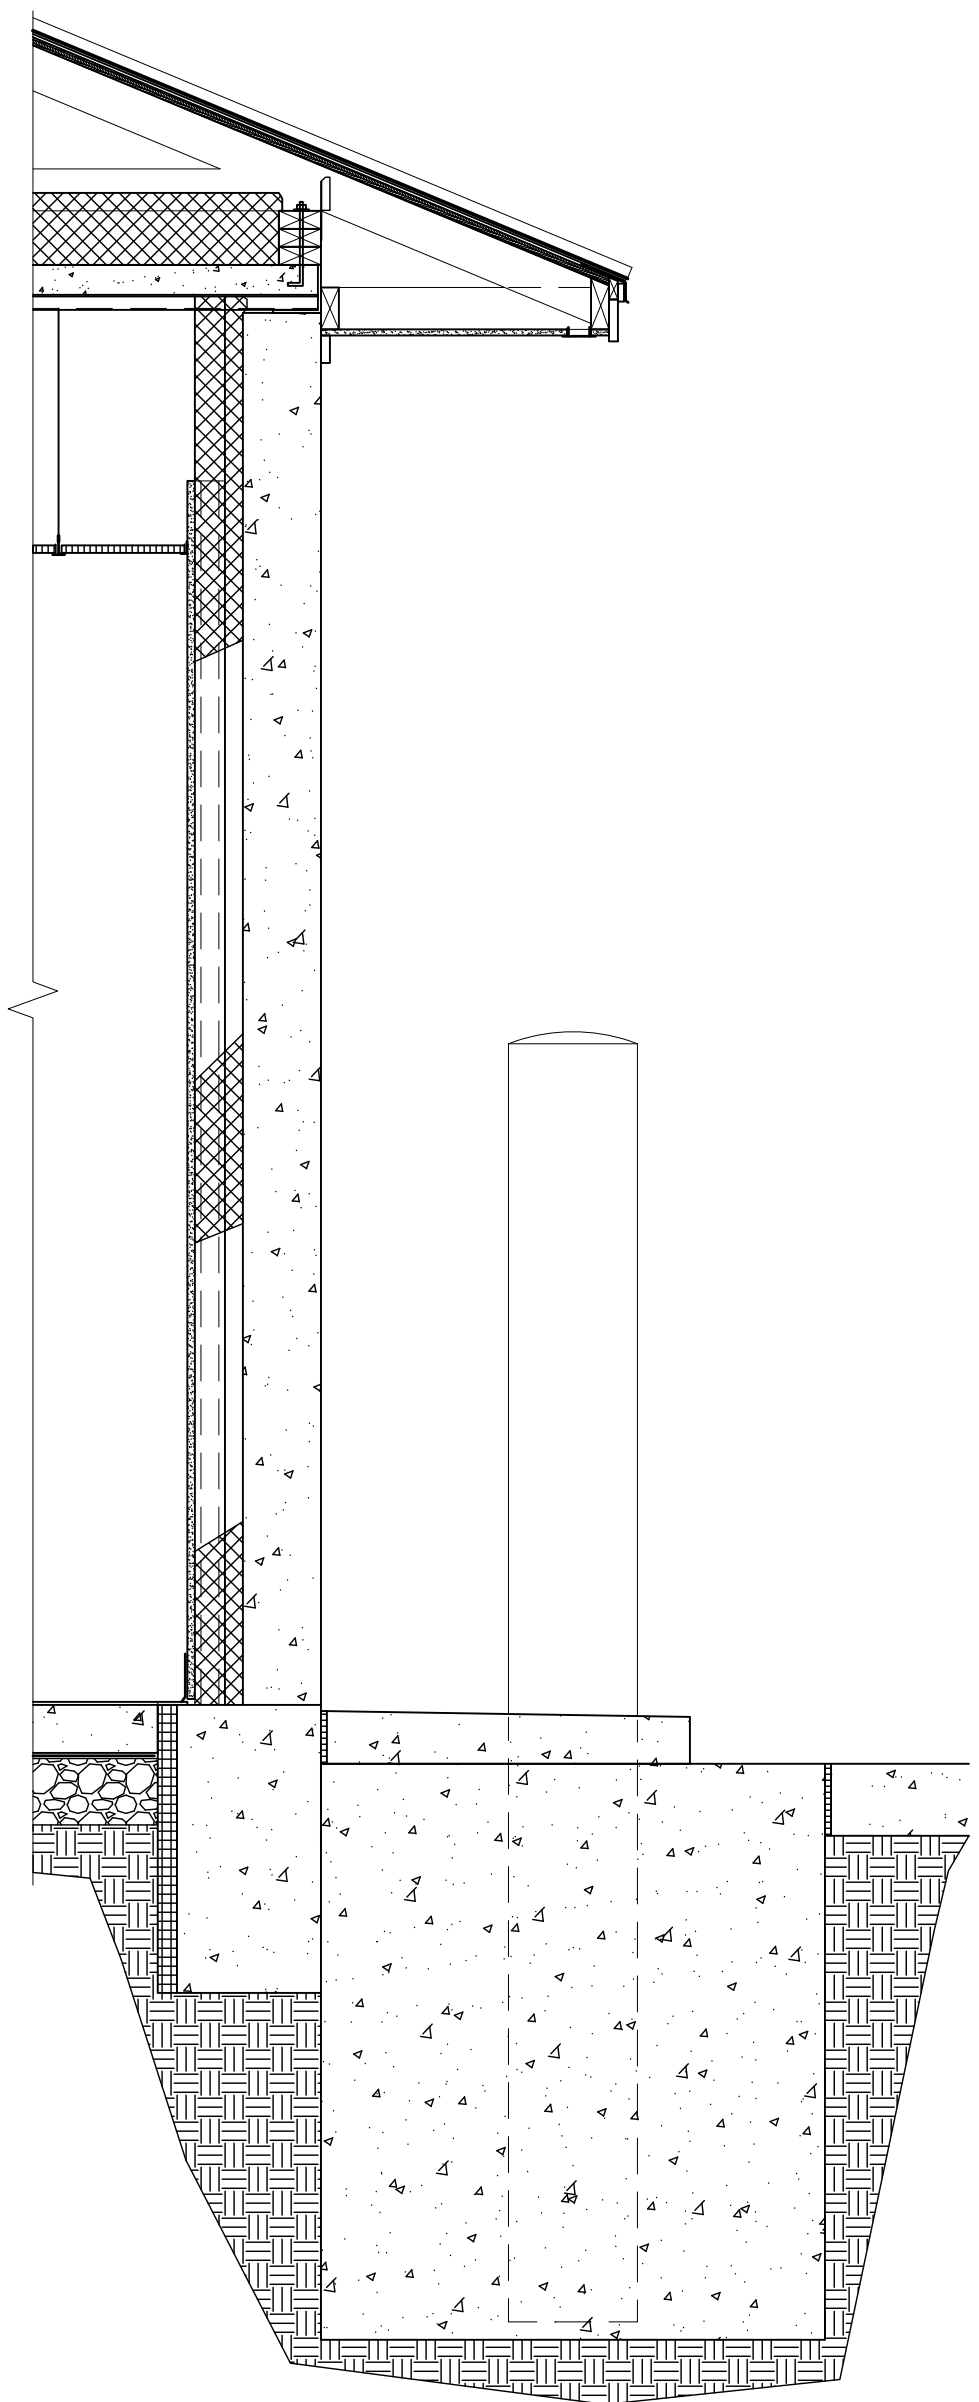


13 WALL SECT. - GUARD HOUSE  
 SCALE: 1/2" = 1'-0"

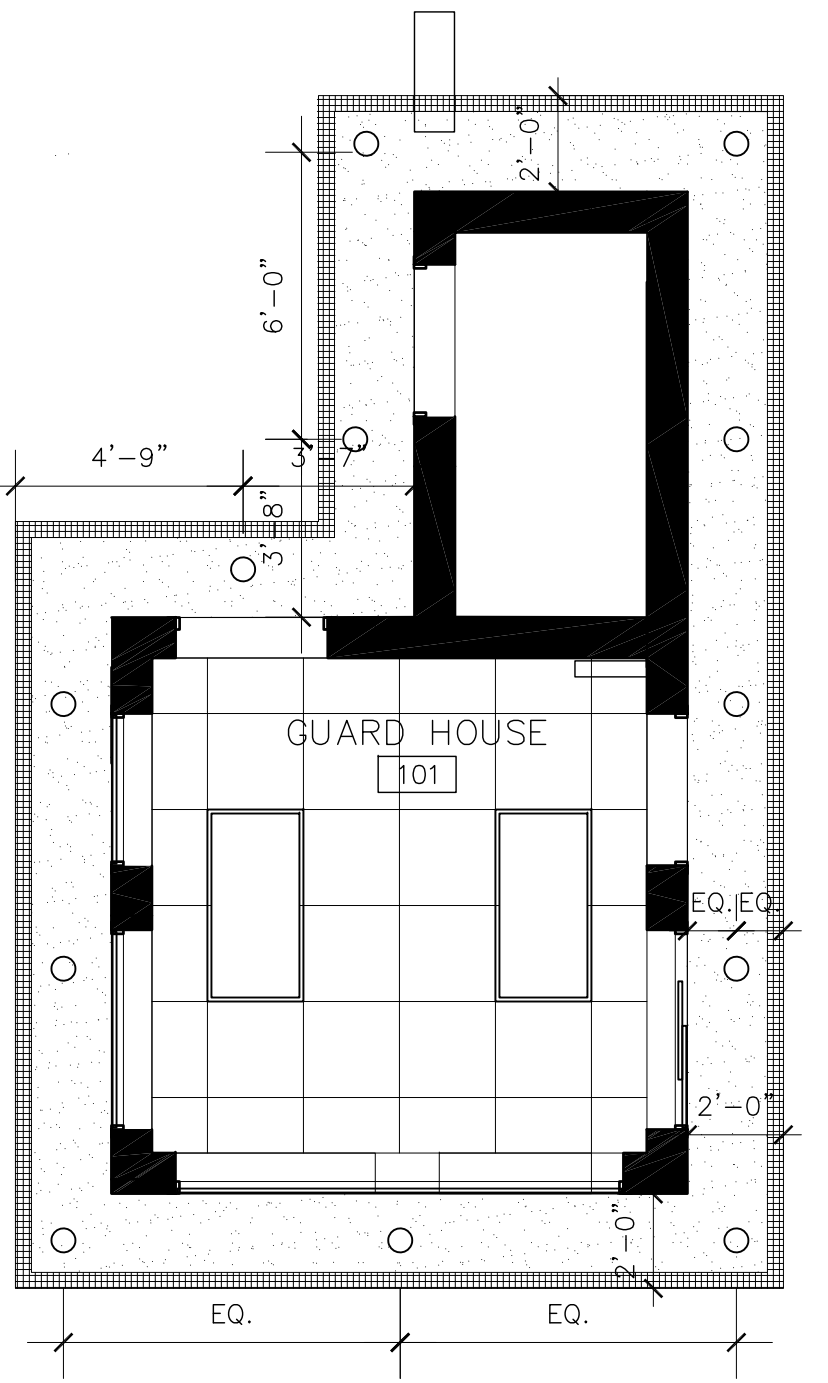


8 REFL. CLG. PLAN - GUARD HOUSE  
 SCALE: 1/4" = 1'-0"

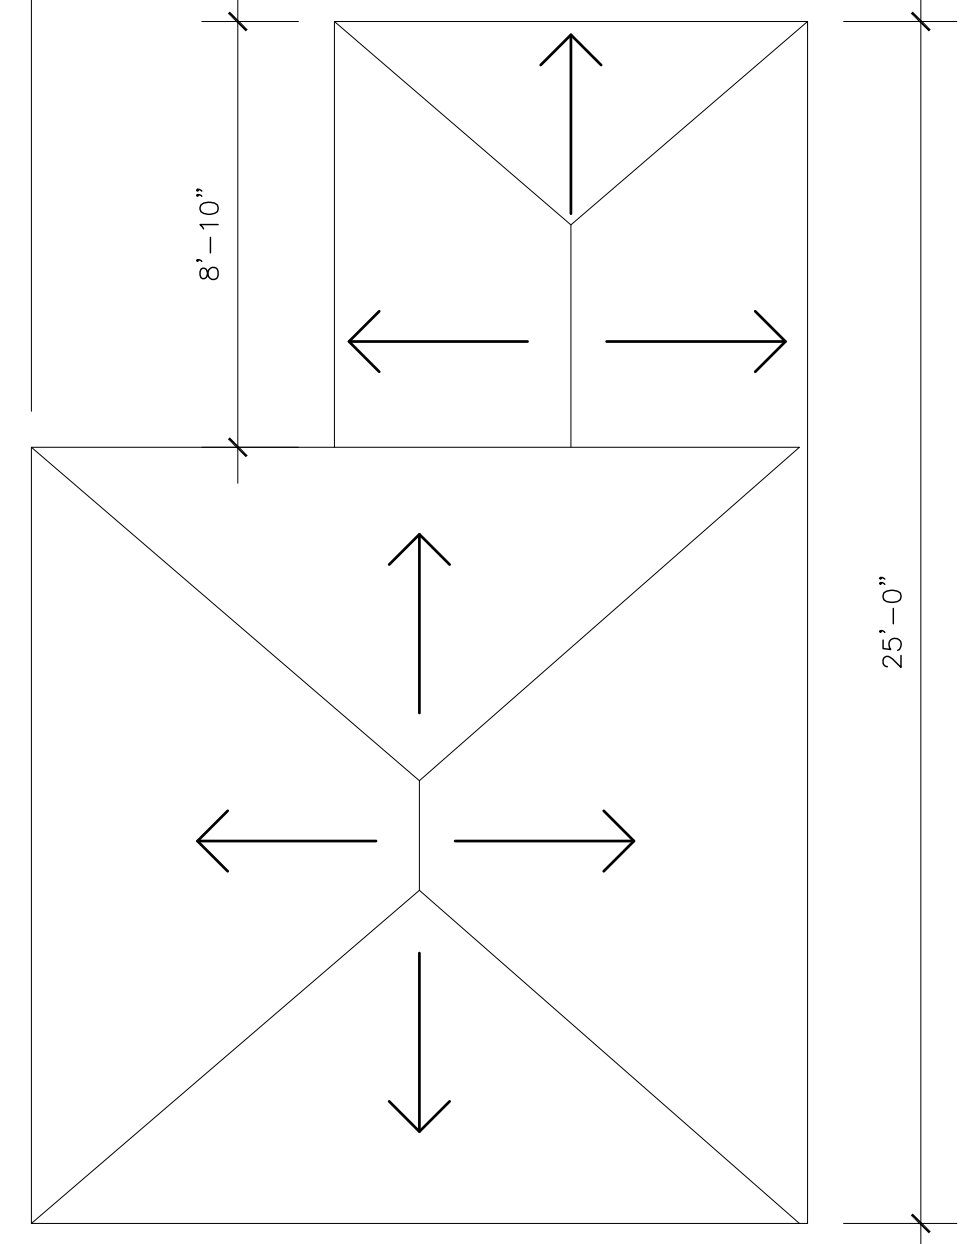


8 ROOF PLAN - GUARD HOUSE  
 SCALE: 1/4" = 1'-0"

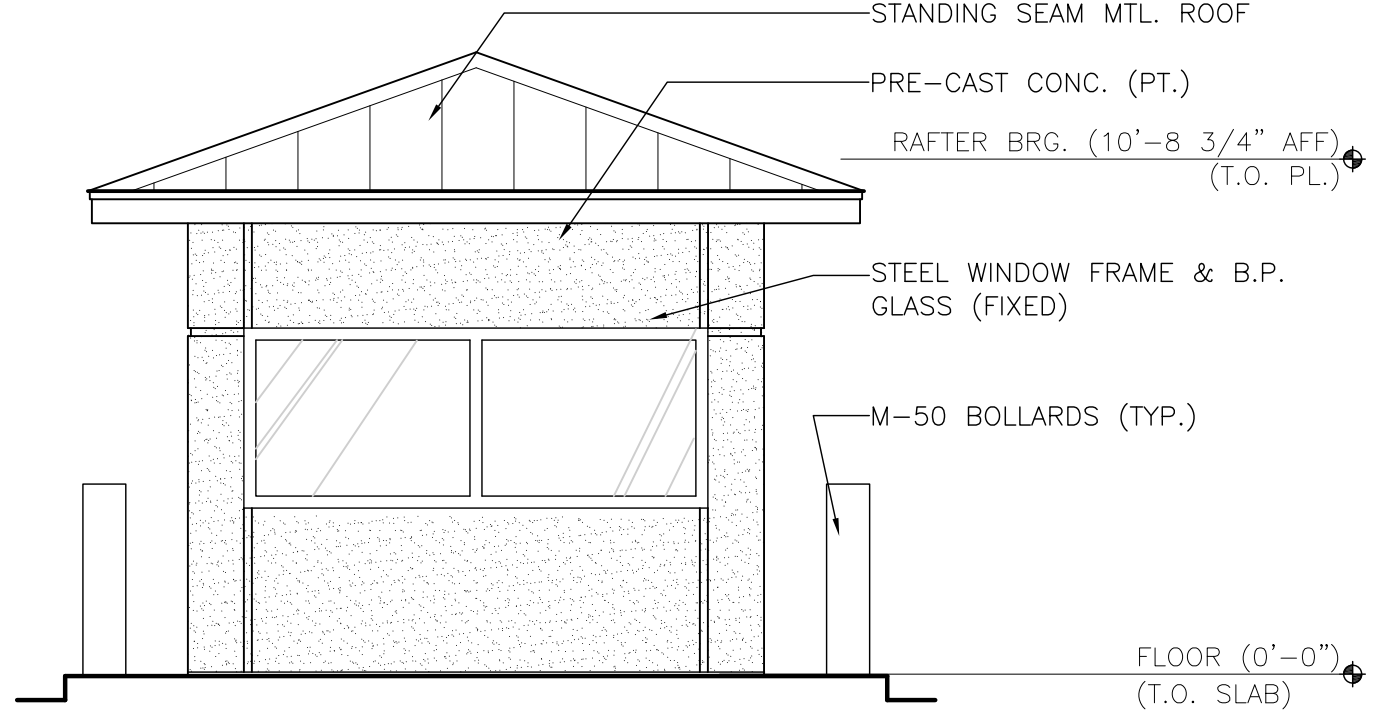


9 S.W. ELEV. - GUARD HOUSE  
 SCALE: 1/4" = 1'-0"

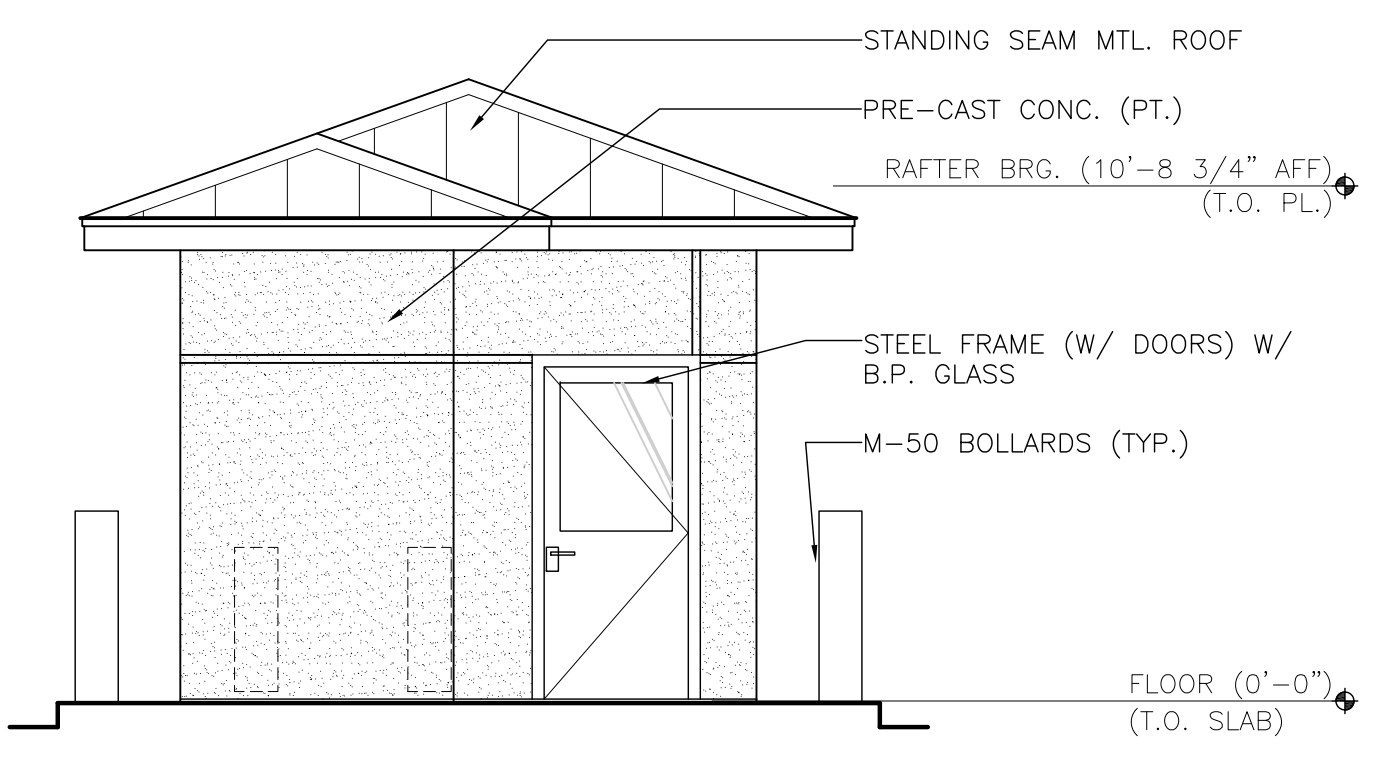


12 N.E. ELEV. - GUARD HOUSE  
 SCALE: 1/4" = 1'-0"

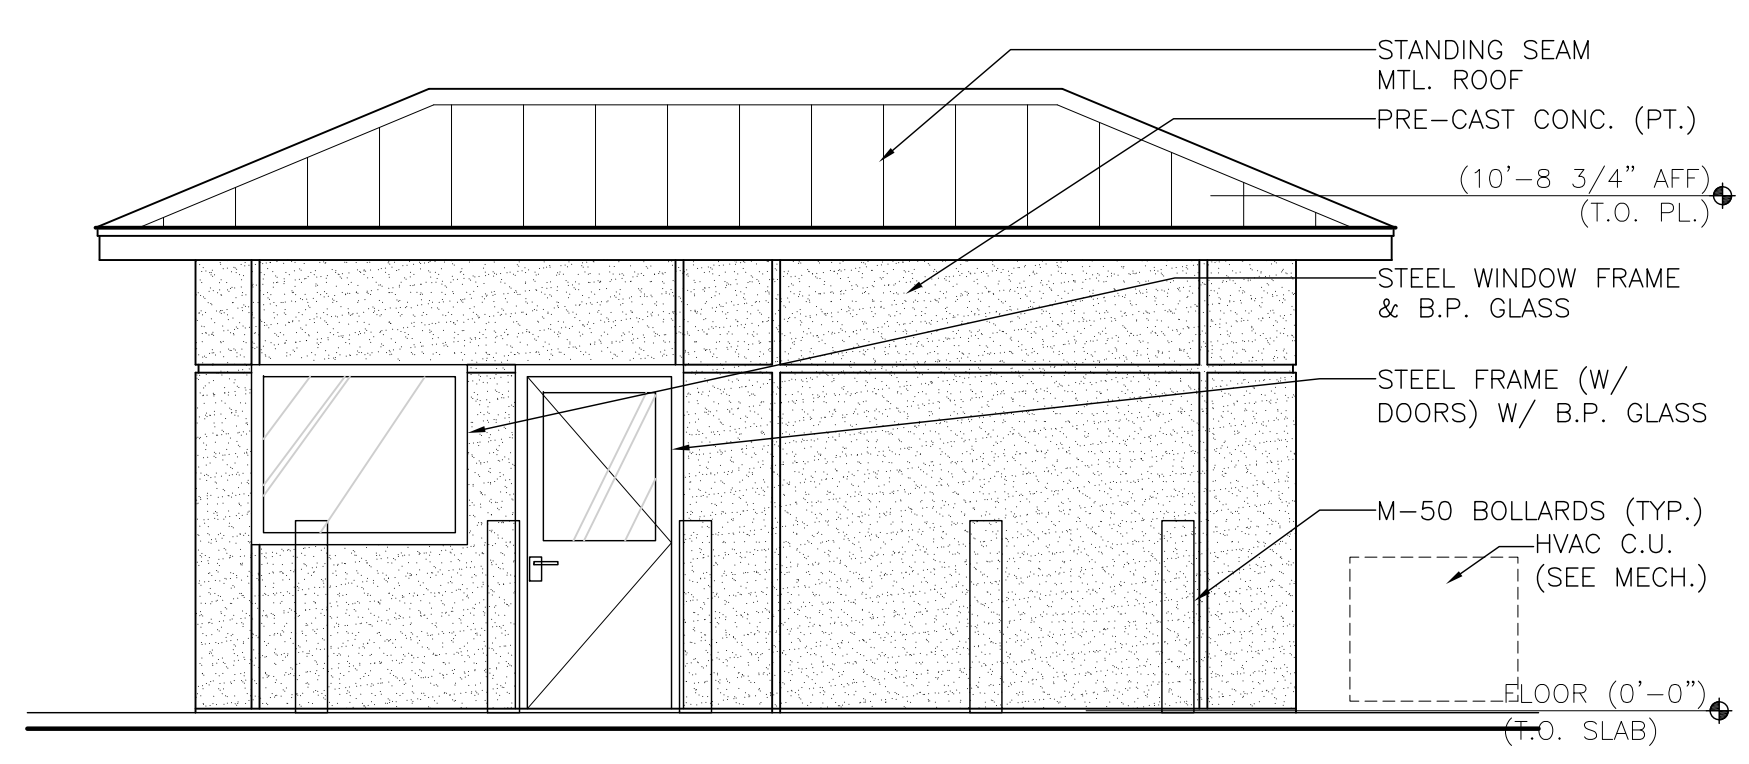

10 S.E. ELEV. - GUARD HOUSE  
 SCALE: 1/4" = 1'-0"

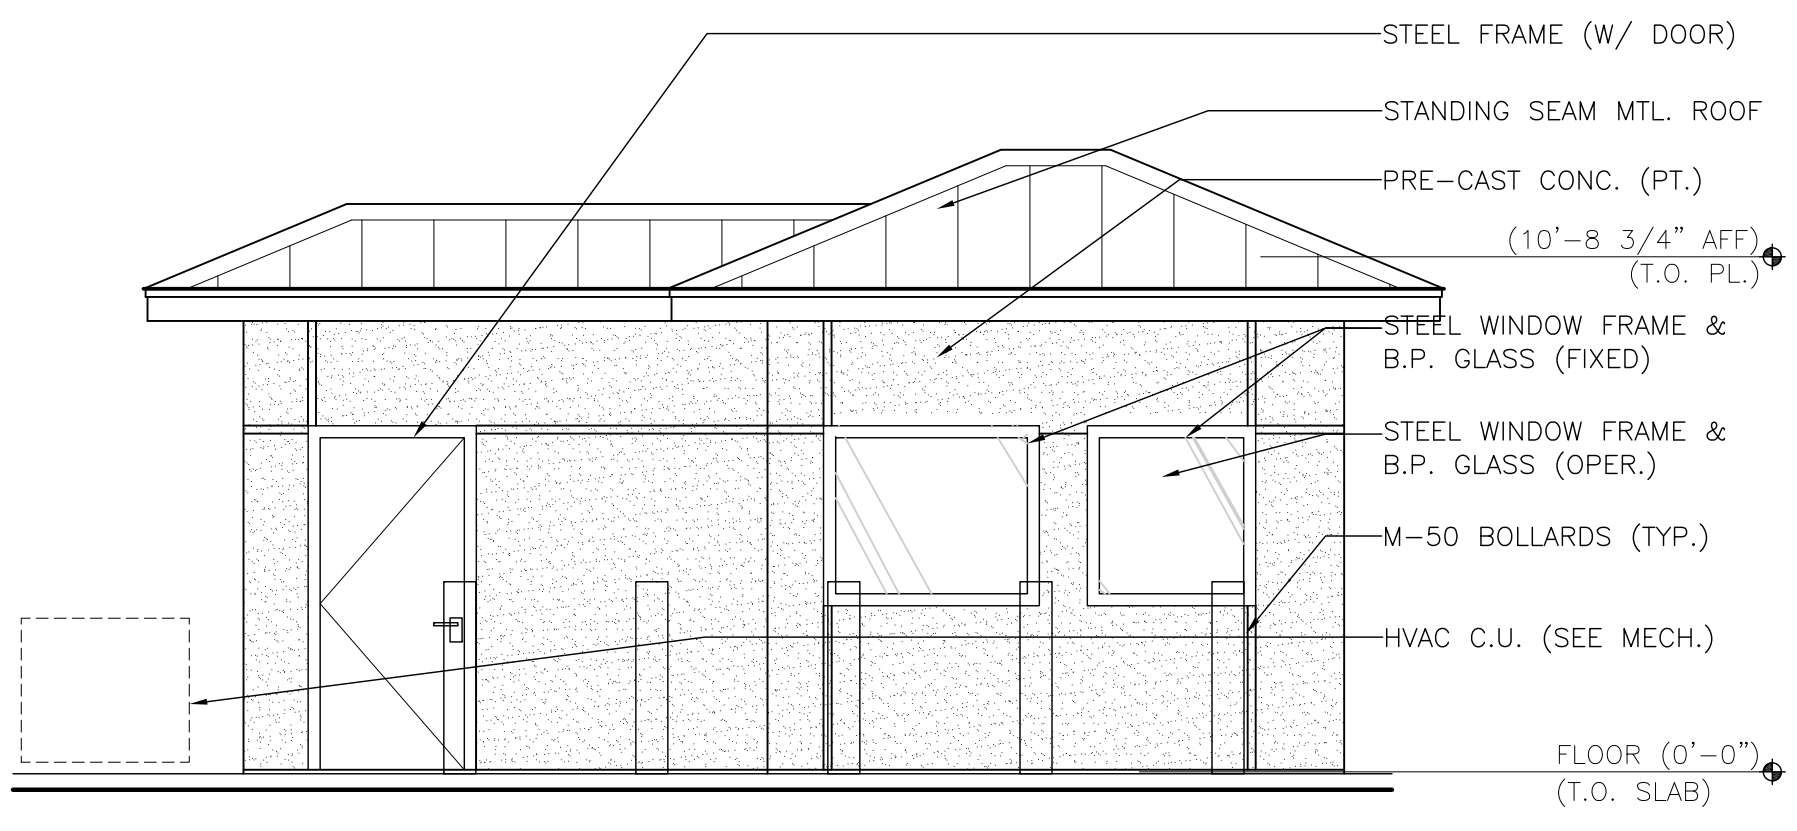

11 N.W. ELEV. - GUARD HOUSE  
 SCALE: 1/4" = 1'-0"

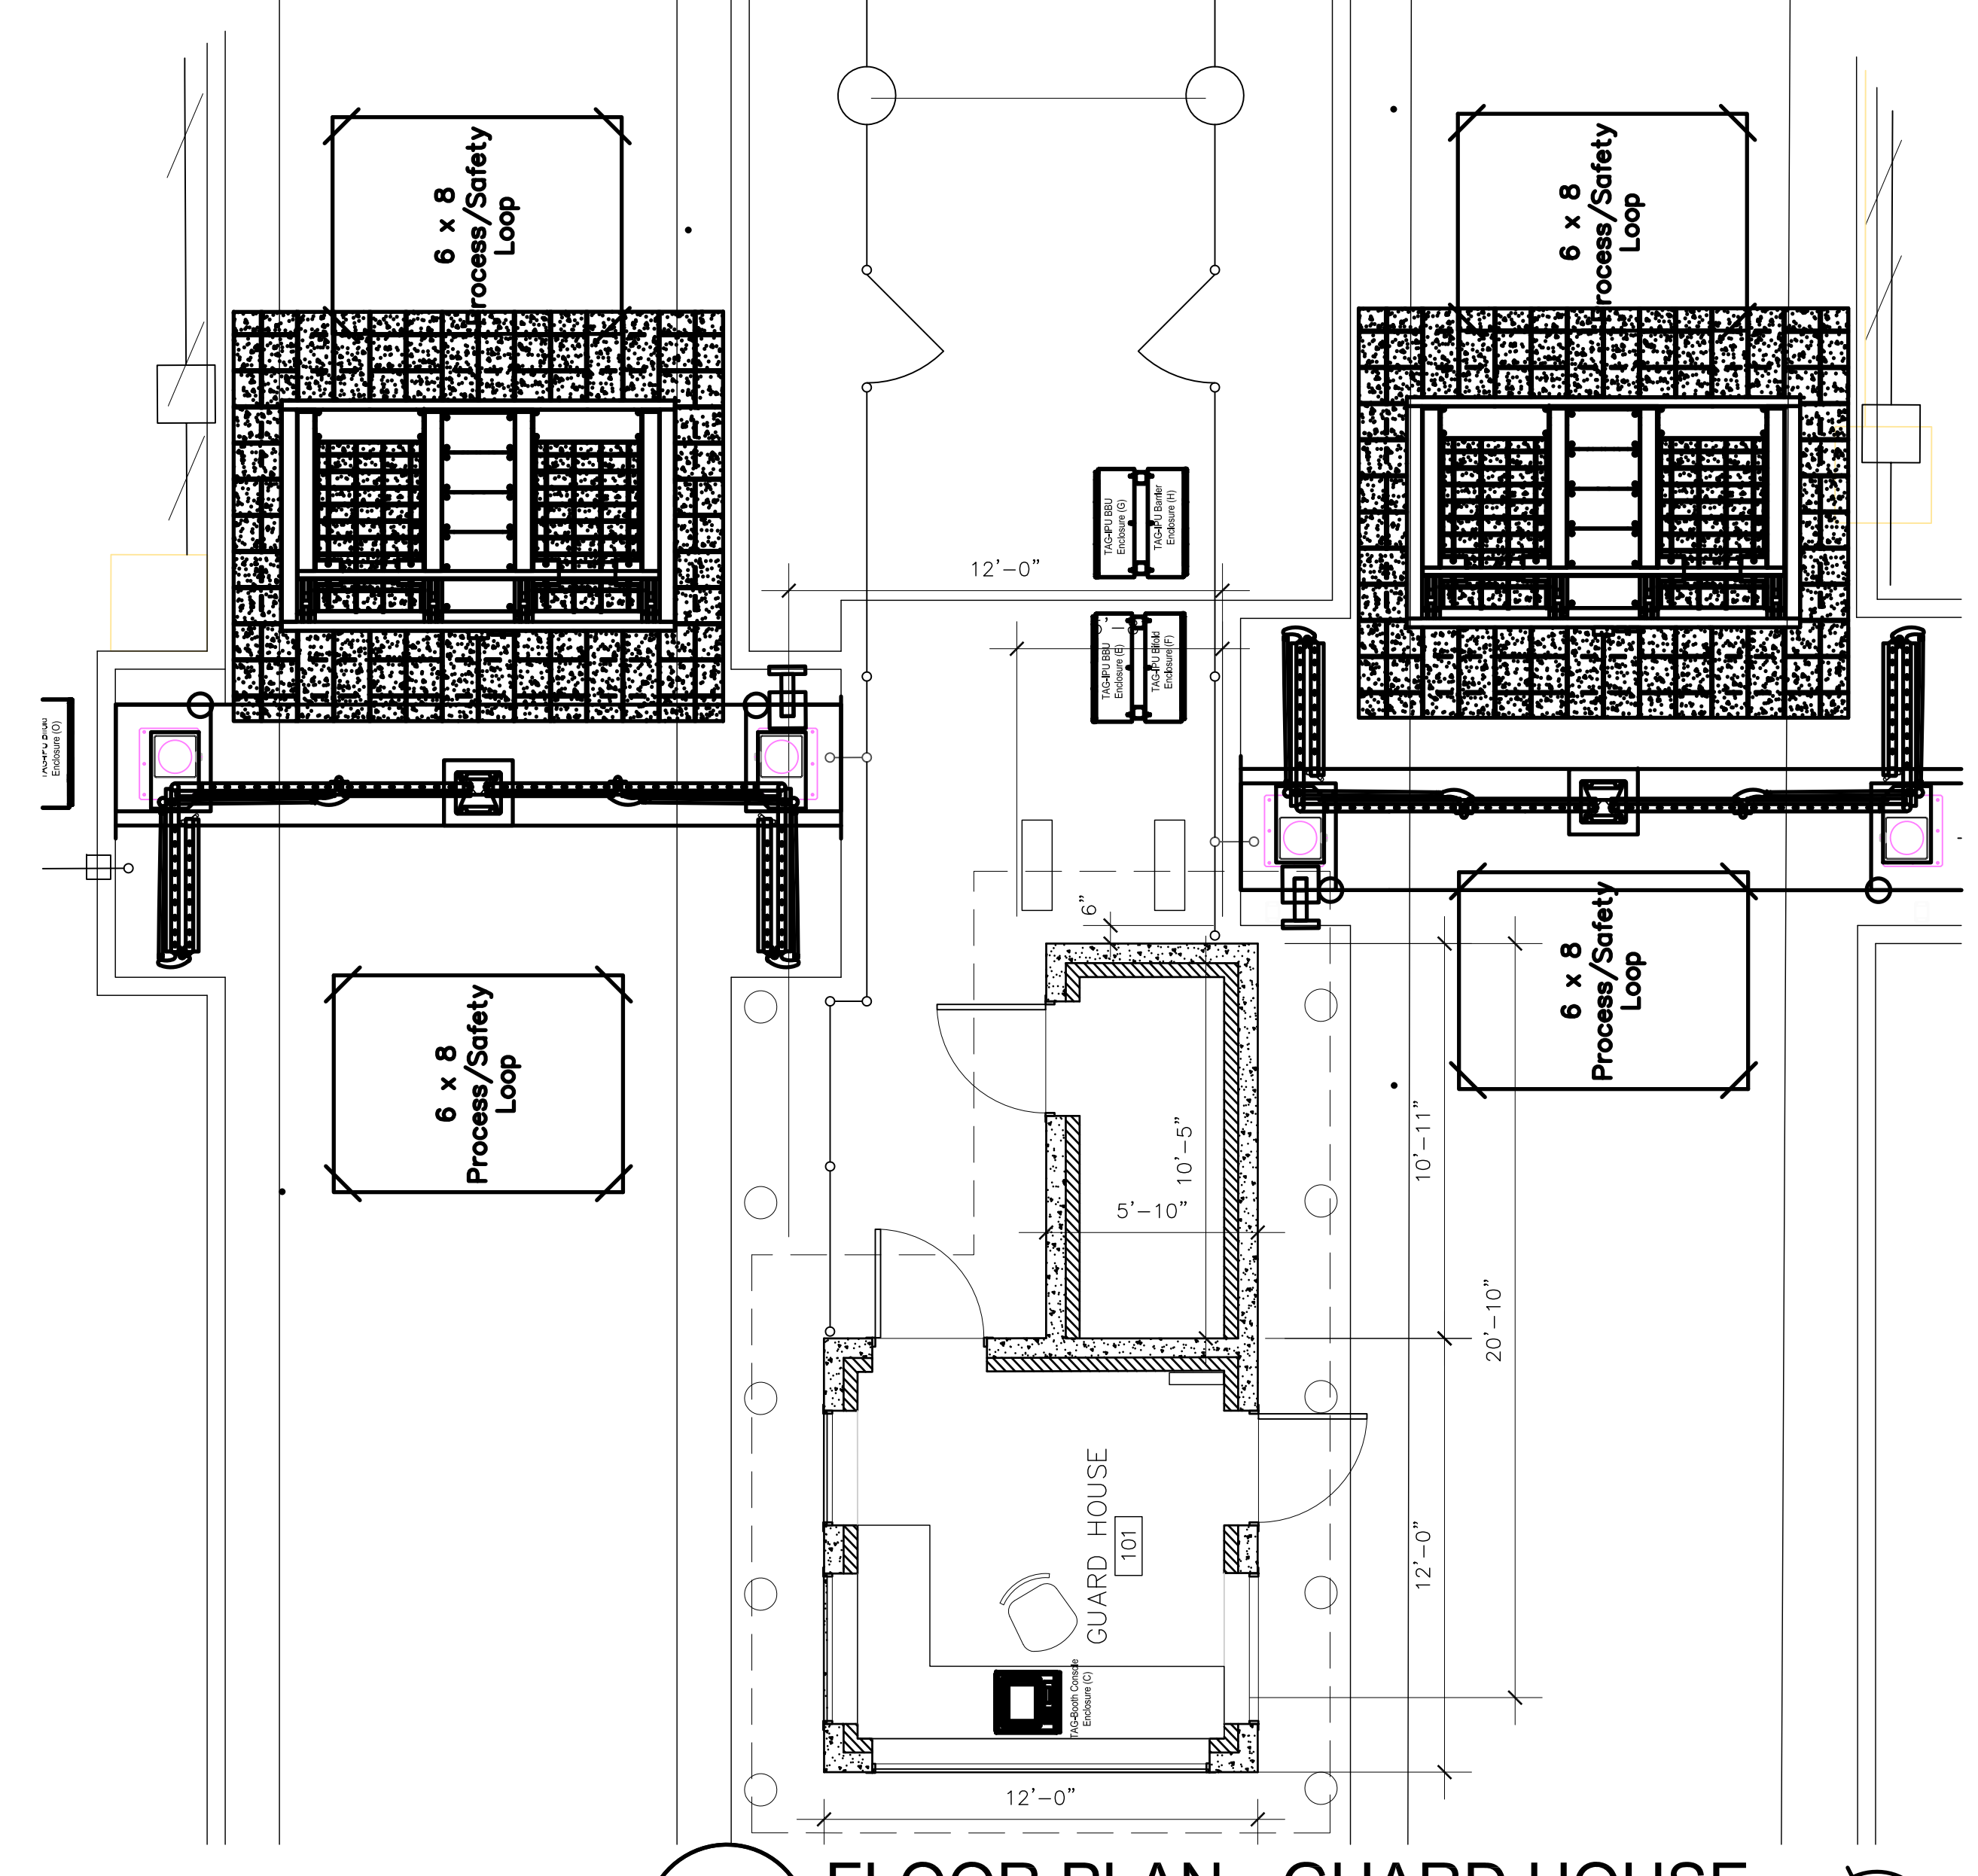

8 FLOOR PLAN - GUARD HOUSE  
 SCALE: 1/4" = 1'-0"

KEYNOTES

- EXISTING SECURITY FENCE.
- JOIN NEW FENCING TO EXISTING AT THIS LOCATION AS REQUIRED TO MEET WF SECURITY STANDARDS.
- PORTION OF EXISTING WALL TO REMAIN.
- NEW BRICK VENEER WALL/PIERS WITH ANTI-CLIMB MESH FENCE. SEE SECTIONS/DETAIL 2-4/A3.23
- M50 RATED BOLLARD. BASIS OF DESIGN IS "G-1150 M50 P1 SHALLOW MOUNT BOLLARD SYSTEM" BY METALTA. SEE DETAIL 3/A4.02 FOR MORE INFORMATION. FOUNDATION FOR BOLLARDS ABUTS FUEL TANK SHELTER SLAB/TRANSITION SUMP CURB.
- NEW BRICK VENEER WALL AND ANTI-CLIMB FENCE SHALL TERMINATE AT EXISTING BRICK PIER. COORDINATE EXACT CONFIGURATION IN THE FIELD TO PROVIDE GAPLESS ENCLOSURE TO TOP OF ANTI-CLIMB FENCE.
- NEW OFFLOADING TANK SHELTER OVERLAPS END OF EXISTING RETAINING WALL. FIELD VERIFY EXACT LOCATION OF NEW STRUCTURE AND NOTIFY ARCHITECT OF AMOUNT OF EXISTING WALL DEMO REQUIRED. COORDINATE DEMO REQUIREMENTS WITH ARCHITECT AND STRUCTURAL ENGINEER. WORK WILL INCLUDE SAWCUT OF EXISTING BRICK VENEER PIER AND TIE-IN OF EXISTING RETAINING WALL WATERPROOFING AND DRAIN TO NEW RETAINING WALL WATERPROOFING AND DRAIN. INCLUDE REPLACEMENT OF EXISTING PRECAST CONCRETE PIER CAP AT THIS PIER (TO MATCH NEW WALL PIER CAPS), CUT TO FIT TO NEW CONCRETE WALL.
- DASHED LINES INDICATE AREA OF EXISTING UNDERGROUND OFFLOADING TANKS TO BE REMOVED ONCE NEW FUEL SYSTEM IS OPERATIONAL.
- REPLACE CONCRETE PAVING IN THIS AREA - SEE CIVIL DRAWINGS FOR EXTENTS.
- EXISTING MASONRY WALL/PIER/FENCE TO REMAIN.
- COORDINATE FOOTING LOCATIONS/DEPTHS IN THIS AREA CLOSELY WITH EXISTING UTILITIES. NOTIFY ARCHITECT IMMEDIATELY IF CONFIGURATION OF FENCE NEEDS TO CHANGE DUE TO CONFLICTS WITH EXISTING UTILITIES.
- NEW RETAINING WALL. SEE SECTIONS.
- CONCRETE TRENCH FOR FUEL LINES AND CONDUITS FOR "A" TANKS - SEE SECTIONS.
- COLD JOINT BETWEEN PHASE 1 AND PHASE 2 CONCRETE PAVING/SLABS.



**Johnson, Spellman & Associates, Inc.**  
 350 Research Court, Suite 130  
 Peachtree Corners, GA 30092  
 770-447-4555 www.jsaace.com

ARCHITECT  
**BART S. SARGENT**  
 ARCHITECT  
 2760 HESTER TOWN RD.  
 MONROE, GA  
 770-639-3583

**SILAS DATA CENTER**  
 PARKING AND EXTERIOR SECURITY

100 SUNNYKNOLL CT.  
 WINSTON SALEM, NC

Project Number:  
**377667**

KEYPLAN

REVISIONS		
No.	Date	Description
8/24/20		50% COORD. PACKAGE
9/29/20		75% COORD. PACKAGE

Scales as stated hereon are valid on the original drawing, the dimensions of which are 30 x 42 inches. These scales noted hereon are hereby changed by the ratio of the overall sheet dimensions of the print to the corresponding dimensions of the original drawing.

SHEET INFORMATION	
ORIGINATION DATE:	08.21.2020
TSG PROJECT NO:	1932042
DRAWN BY:	JNS/WML
CHECKED BY:	BSS


SHEET TITLE

**GUARD HOUSE FLOOR PLAN ELEVATIONS SECTIONS**


SHEET NUMBER

**A1.12**


NOT ISSUED FOR CONSTRUCTION

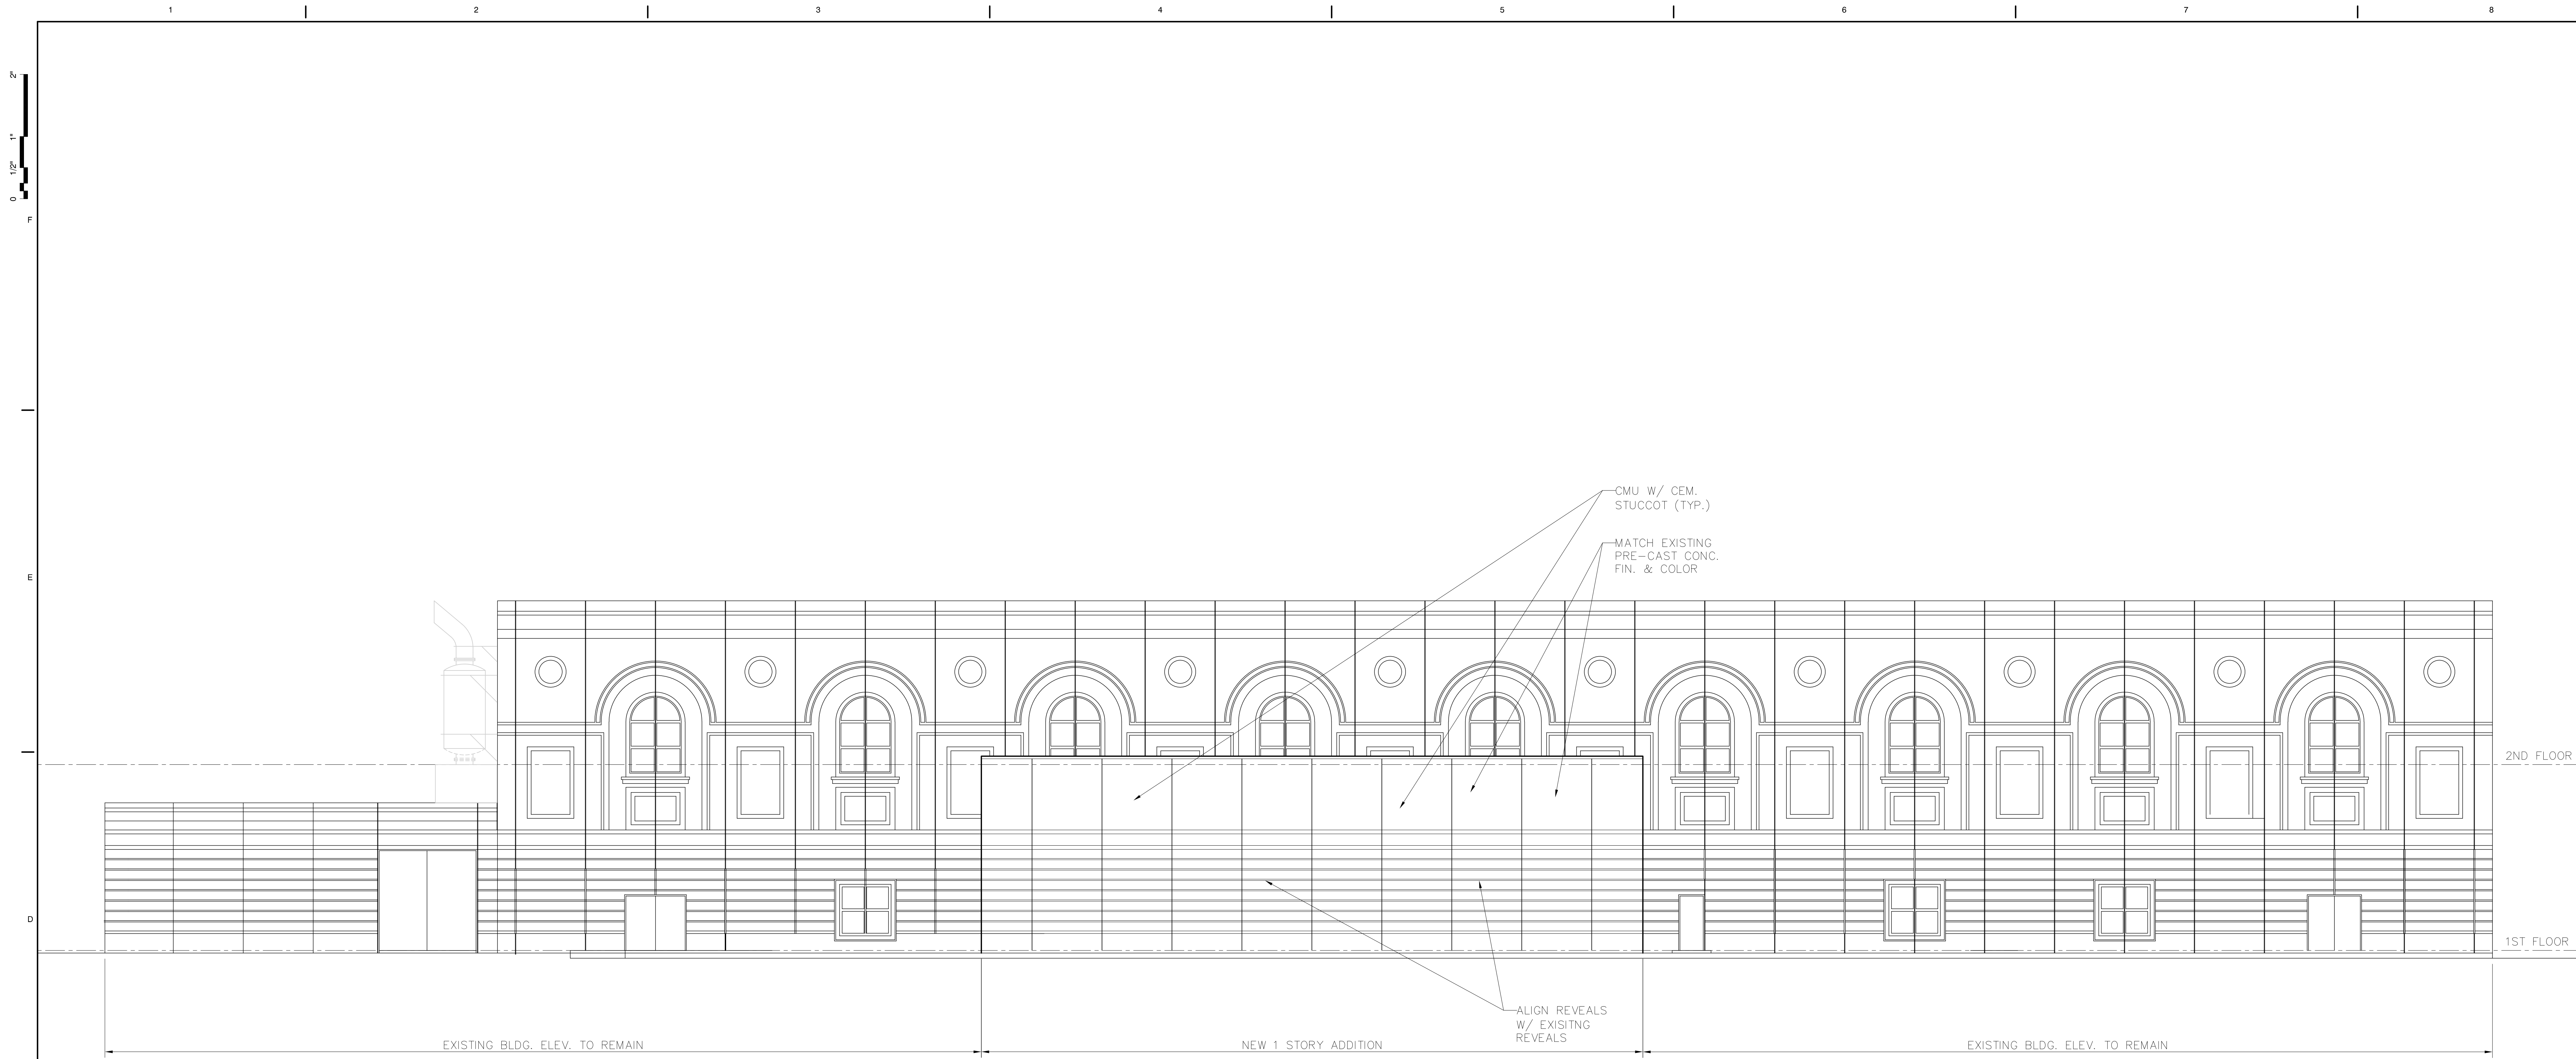

1 BACK ADDITION - NORTH ELEVATION  
SCALE: 1/8" = 1'-0"

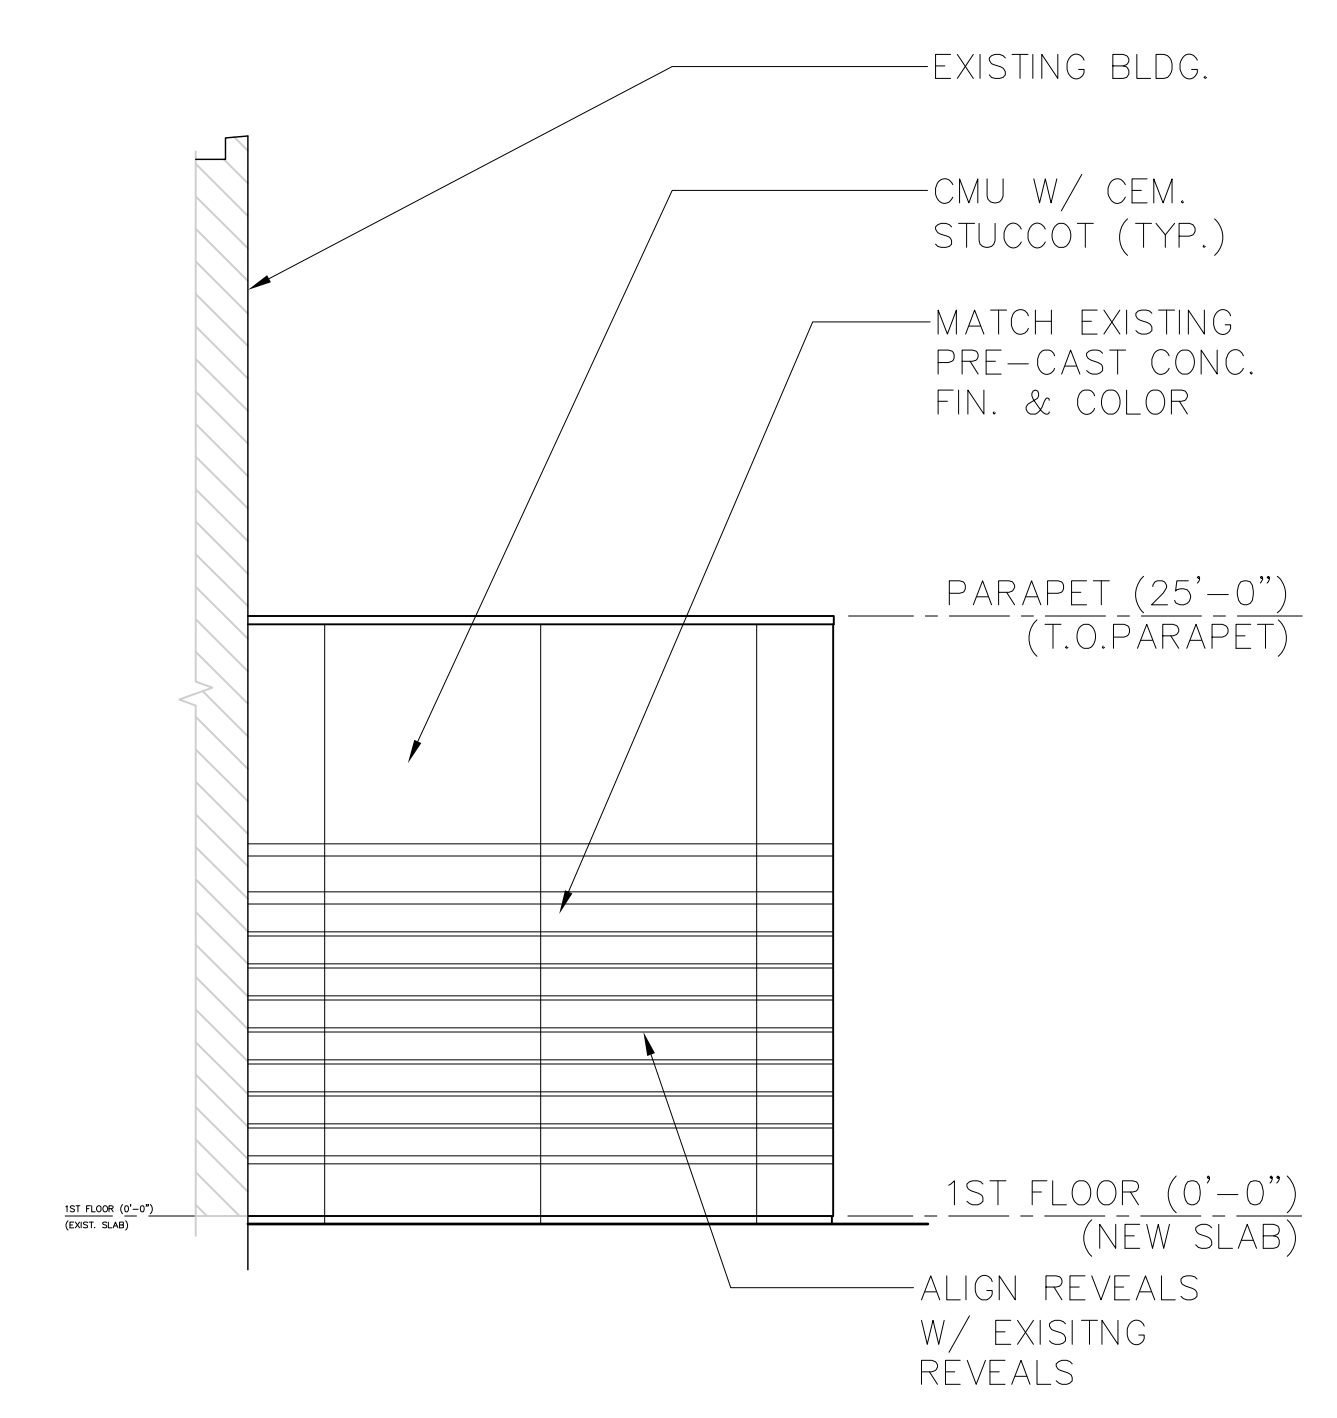

2 FRONT ADDITION - EAST ELEVATION  
SCALE: 1/8" = 1'-0"

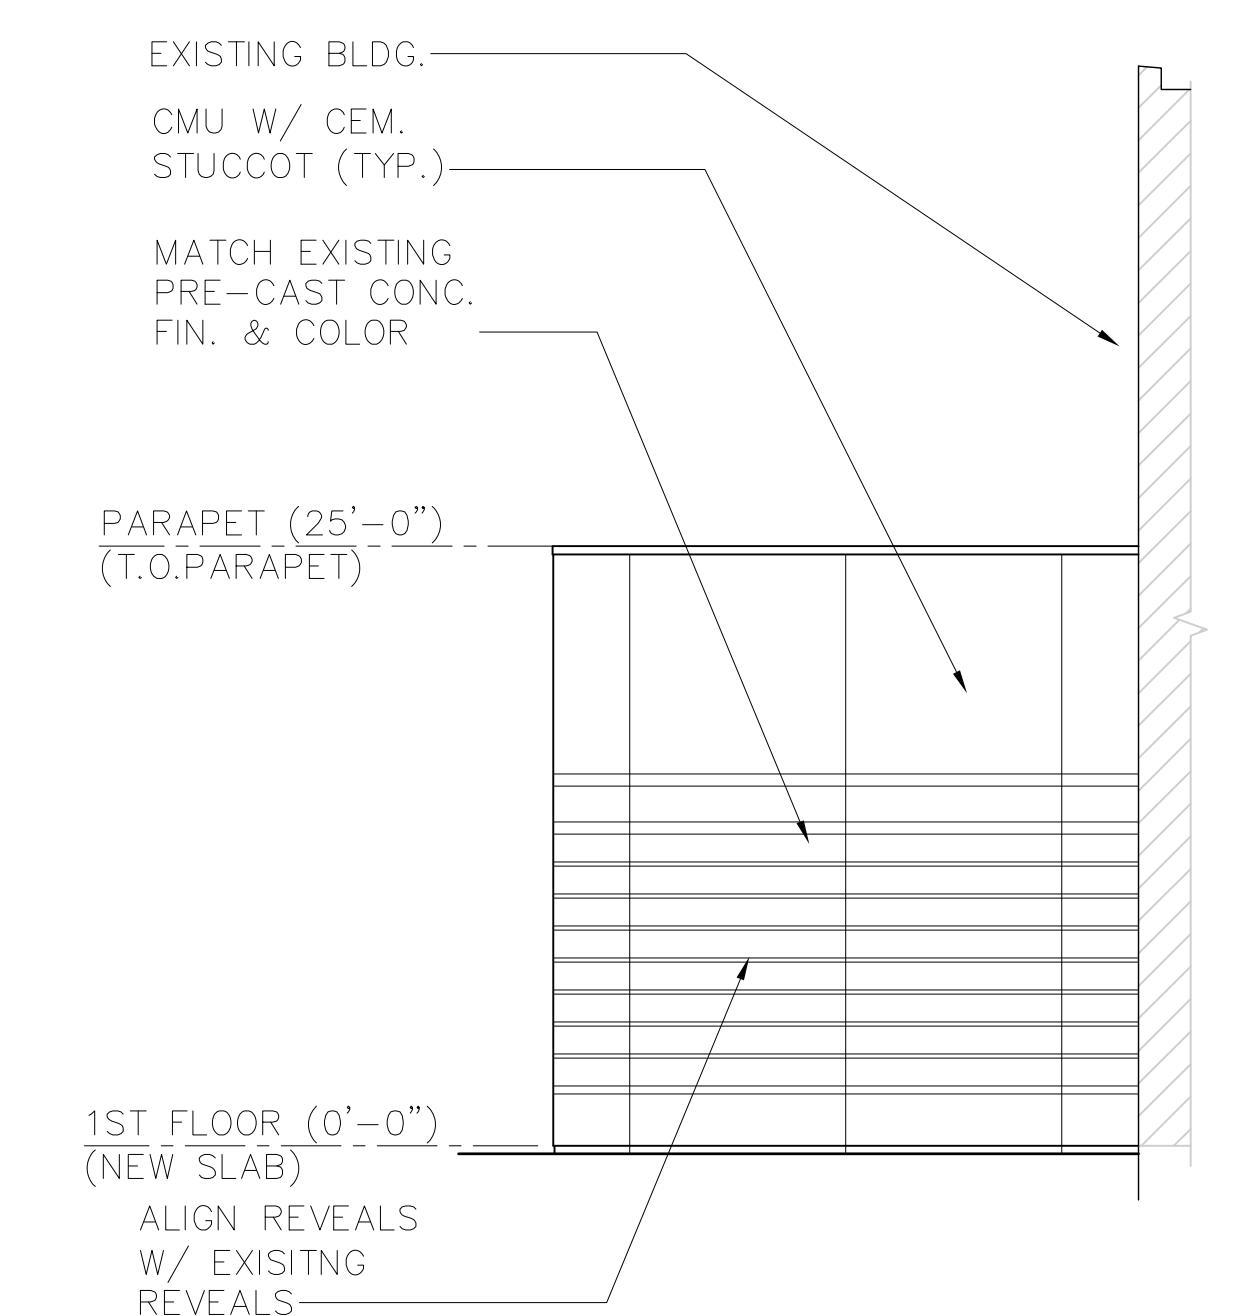

3 FRONT ADDITION - WEST ELEVATION  
SCALE: 1/8" = 1'-0"



ARCHITECT  
**BART S. SARGENT**  
ARCHITECT  
2760 HESTER TOWN RD.  
MONROE, GA  
770-639-3583

SEAL

**SILAS DATA CENTER**

INFRASTRUCTURE  
REMEDIAION  
PROJECT

100 SUNNYKNOLL CT.  
WINSTON SALEM, NC

Project Number:  
377667

KEYPLAN

REVISIONS

Scales as stated hereon are valid on the original drawing, the dimensions of which are 30 x 42 inches. These scales noted hereon are hereby changed by the ratio of the overall sheet dimensions of the print to the corresponding dimensions of the original drawing.

SHEET INFORMATION  
ORIGINATION DATE:  
TSG PROJECT NO: 2033013  
DRAWN BY: JNS/SM/ML  
CHECKED BY: BSS

SHEET TITLE

**FRONT  
ADDITION  
ELEVATIONS**

SHEET NUMBER

**A3.01**