



**BLDG. 1, 2 & 3 - FRONT ELEVATION**  
1/8" = 1'-0"



**BLDG. 1, 2 & 3 - REAR ELEVATION**  
1/8" = 1'-0"



**BLDG. 1, 2 & 3 - LEFT ELEVATION**  
1/8" = 1'-0"




**BLDG. 1, 2 & 3 - RIGHT ELEVATION**  
1/8" = 1'-0"


**EXTERIOR MATERIAL LEGEND**

MARK	MATERIAL	SW-Colors
EM1	Exterior Wall #1 • Cementitious Siding / Panel • Painted • Pattern: Vertical • Paint: TBD • Color: TBD	
EM2	Exterior Wall #2 • Cementitious Siding / Panel • Painted • Pattern: Horizontal • Paint: TBD • Color: TBD	
EM3	Exterior Wall #3 • Brick Veneer • Pattern: Running Bond • Color: TBD	
EM4	Exterior Wall #4 • Architectural Window System • Series: See Details • Pattern: See Elevations • Color: White • Glass: Translucent - Light Blue	
EM5	Exterior Wall #5 • Aluminum Pre-Fabricated Canopy • Series: See Details • Pattern: See Elevations • Paint: Manufacturer Black • Color: Manufacturer Black	
EM6	Exterior Wall #6 • Architectural Exterior Lighting Fixture • MFR: Walsight or Equal • Series: IP65, 150MM - Square • Color: Manufacturer Black • Light Trespass - Full Cut Off • Compliant with A.I.H.	

General Notes:  
 • All Exterior Utilities shall match adjacent building colors, as allowable by Authorities Having Jurisdiction - (AHJ)  
 • Exterior Lighting Fixtures shall be as allowable by Authorities Having Jurisdiction - (AHJ)

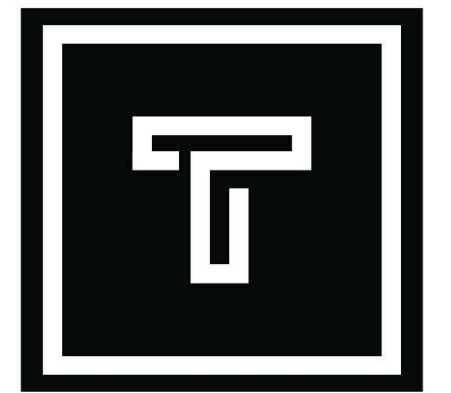

tate architecture pllc  
 p.o. box 1784  
 kernersville\_nc 27285  
 336\_413\_0601  
 neil@tatearchitecture.com

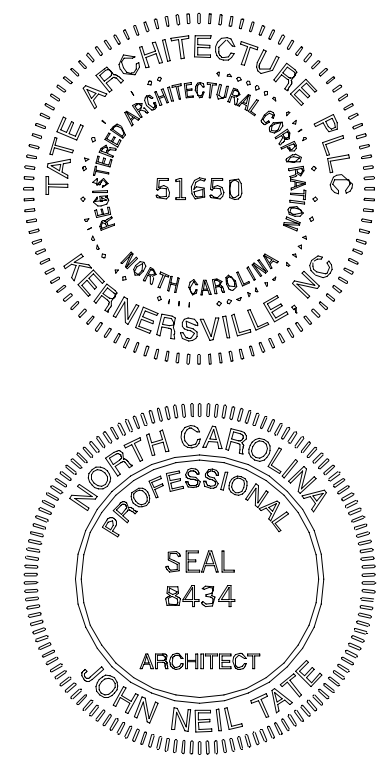

TRC Submission  
 Not for Permit or Construction

These documents, as instruments of service, and the design represented are the property of 7GLLC | Tate Architecture PLLC. Use of these documents or the design without the written authorization of 7GLLC | Tate Architecture PLLC is prohibited.  
 The files attached hereto are and shall remain the exclusive property of 7GLLC | Tate Architecture PLLC. Any re-use, changes, amendments, deviations or other re-transmission of these files, without the express written consent of 7GLLC | Tate Architecture PLLC, is prohibited.  
 All information is the sole property of 7GLLC | Tate Architecture PLLC and is protected as follows: The attached documents, as instruments of service, and the designs represented are protected by copyright act (title 17, u.s. code / section 102) and are the sole property of 7GLLC | Tate Architecture PLLC.  
 CR 2022.

**commission:**  
 CLF Development  
 New Apartment Complex  
 5640 Indiana Ave  
 Forsyth County  
 Winston-Salem, NC

**commission number:**  
 2022-70

**issue date:**  
 11.22.2022  
 TRC Submission

**revisions:**

**sheet title:**

BLDG. 1, 2 & 3 - ELEVATIONS

**sheet number:**

AZ200.0

# BLDG. 4, 5 & 6 - FRONT ELEVATION


1/8" = 1'-0"




## EXTERIOR MATERIAL LEGEND

MARK	MATERIAL	SW-Colors
EM1	Exterior Wall #1 • Cementitious Siding / Panel • Painted • Pattern: Vertical • Paint: TBD • Color: TBD	
EM2	Exterior Wall #2 • Cementitious Siding / Panel • Painted • Pattern: Horizontal • Paint: TBD • Color: TBD	
EM3	Exterior Wall #3 • Brick Veneer • Pattern: Running Bond • Color: TBD	
EM4	Exterior Wall #4 • Architectural Window System • Series: See Details • Pattern: See Elevations • Color: White • Glass: Translucent - Light Blue	
EM5	Exterior Wall #5 • Aluminum Pre-Fabricated Canopy • Series: See Details • Pattern: See Elevations • Paint: Manufacturer Black • Color: Manufacturer Black	
EM6	Exterior Wall #6 • Architectural Exterior Lighting Fixture • MFR: Wilsight or Equal • Series: IP65, 150MM - Square • Color: Manufacturer Black • Light Trespass - Full Cut Off • Compliant with A.I.H.	

General Notes:  
 • All Exterior Utilities shall match adjacent building colors, as allowable by Authorities Having Jurisdiction - (AHJ)  
 • Exterior Lighting Fixtures shall be as allowable by Authorities Having Jurisdiction - (AHJ)

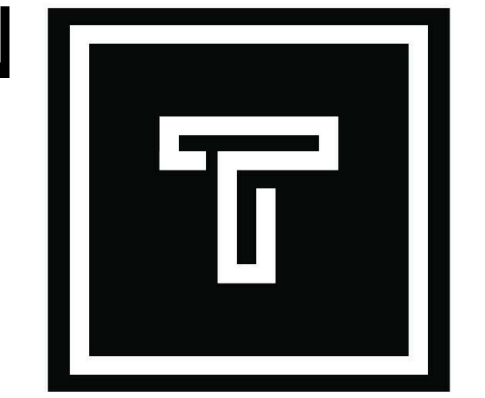

tate architecture pllc  
 p.o. box 1784  
 kernersville, nc 27285  
 336\_413\_0601  
 neil@tatearchitecture.com

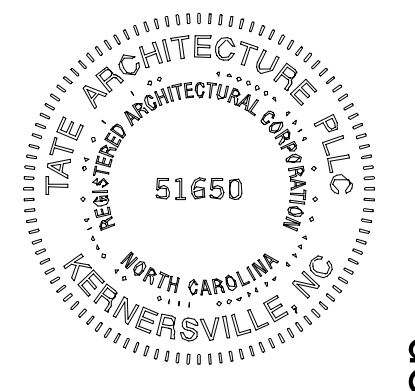

TRC Submission  
 Not for Permit or Construction

# BLDG. 4, 5 & 6 - REAR ELEVATION

1/8" = 1'-0"



These documents, as instruments of service, and the design represented are the property of TGLLC | Tate Architecture PLLC. Use of these documents or the design without the written authorization of TGLLC | Tate Architecture PLLC is prohibited.  
 The files attached hereto are and shall remain the exclusive property of TGLLC | Tate Architecture PLLC. Any reuse, changes, amendments, deviations or other re-transmission of these files, without the express written consent of TGLLC | Tate Architecture PLLC, is prohibited.  
 All information is the sole property of TGLLC | Tate Architecture PLLC and is protected as follows: The attached documents, as instruments of service, and the designs represented are protected by copyright act (Title 17, U.S. Code / Section 102) and are the sole property of TGLLC | Tate Architecture PLLC.  
 CR 2022.

commission:  
 CLF Development  
 New Apartment Complex  
 5640 Indiana Ave  
 Forsyth County  
 Winston-Salem, NC

commission number:  
 2022-70

issue date:  
 11.22.2022  
 TRC Submission

revisions:

sheet title:  
 BLDG. 4, 5 & 6 - ELEVATIONS

sheet number:  
 AZ201.0



# BLDG. 4, 5 & 6 - LEFT ELEVATION

1/8" = 1'-0"



# BLDG. 4, 5 & 6 - RIGHT ELEVATION

1/8" = 1'-0"

W-3553 Elevations PG 2 of 2