



4 BUILDING 100 - SIDE ELEVATION
1/8" = 1'-0"



3 BUILDING 100 - SIDE ELEVATION
1/8" = 1'-0"



2 BUILDING 100 - REAR ELEVATION (PARKING LOT)
1/8" = 1'-0"




1 BUILDING 100 - FRONT ELEVATION (PARKING LOT)
1/8" = 1'-0"

- ANTI-FUNGAL 30 YEAR ARCHITECTURAL SHINGLES
- DECORATIVE BRACKET
- FIBER CEMENT SHAKE SIDING
- FIBER CEMENT SIDING
- BRICK VENEER

SCALE: 1/8" = 1'-0"

MARTIN RILEY ASSOCIATES - ARCHITECTS, P.C.
215 CHURCH STREET SUITE 200 DECATUR GEORGIA 30030-3329 404-373-2800
BRIGHTON POINTE APARTMENTS
WINSTON SALEM, NC

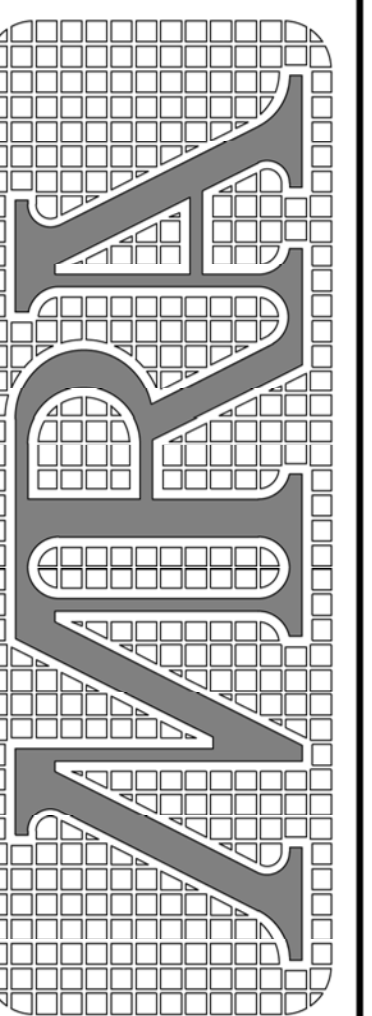

A3.1

NOT RELEASED FOR CONSTRUCTION

BUILDING 100 - ELEVATIONS

PROJECT:	2019-074
DATE:	1-16-2020
DRAWN BY / CHECKED BY:	MFL

PLOTTED: 2/28/2020 10:21:02 AM - DRAWING: P:\PERRY\2019-074 WINSTON SALEM, NC\2020 PRELIM\SHEETS\A3.1.DWG - PLOTTED BY: ADITHMAN - COPYRIGHT 2020



4 BUILDING 200 - SIDE ELEVATION
1/8" = 1'-0"



3 BUILDING 200 - SIDE ELEVATION
1/8" = 1'-0"



2 BUILDING 200 - REAR ELEVATION
1/8" = 1'-0"



1 BUILDING 200 - FRONT ELEVATION (PARKING LOT)
1/8" = 1'-0"


0 4' 8' 16'
SCALE: 1/8" = 1'-0"

MARTIN RILEY ASSOCIATES - ARCHITECTS, P.C.
215 CHURCH STREET SUITE 200 DECATUR GEORGIA 30030-3329 404-373-2800

BRIGHTON POINTE APARTMENTS
WINSTON SALEM, NC

BUILDING 200 - ELEVATIONS

PROJECT: 2019-074
DATE: 1-16-2020
DRAWN BY / CHECKED BY: MFL

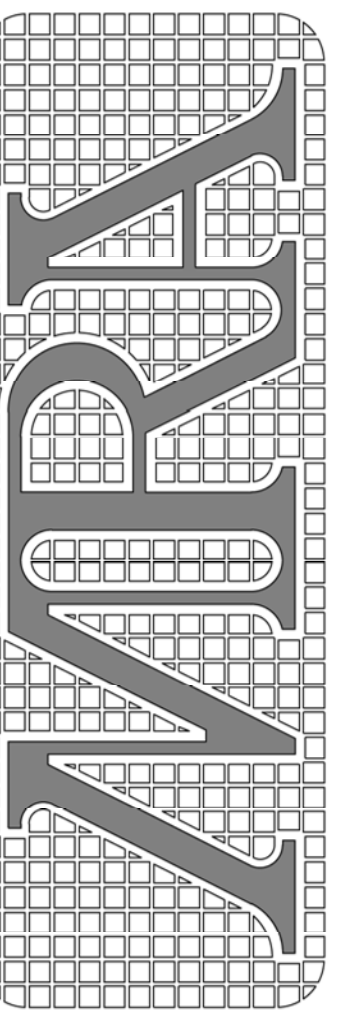

A3.2

PLOTTED: 2/28/2020 10:20:48 AM - DRAWING: P:\PERRY\2019-074 WINSTON SALEM, NC\2020 PRELIM\SHEETS\A3.2.DWG - PLOTTED BY: AOTHMAN - COPYRIGHT 2020

PLOTTED: 2/28/2020 10:20:32 AM - DRAWING: P:\PERRY\2019-074 WINSTON SALEM, NC\2020 PRELIM\SHEETS\VA3.3.DWG - PLOTTED BY: AOTHMAN - COPYRIGHT 2020



4 BUILDING 300 - SIDE ELEVATION
1/8" = 1'-0"



3 BUILDING 300 - SIDE ELEVATION
1/8" = 1'-0"



2 BUILDING 300 - REAR ELEVATION
1/8" = 1'-0"



1 BUILDING 300 - FRONT ELEVATION (PARKING LOT)
1/8" = 1'-0"


0 4' 8' 16'
SCALE: 1/8" = 1'-0"

MARTIN RILEY ASSOCIATES - ARCHITECTS, P.C.
215 CHURCH STREET SUITE 200 DECATUR GEORGIA 30030-3329 404-373-2800

BRIGHTON POINTE APARTMENTS
WINSTON SALEM, NC

BUILDING 300 - ELEVATIONS

PROJECT: 2019-074
DATE: 1-16-2020
DRAWN BY / CHECKED BY: MFL

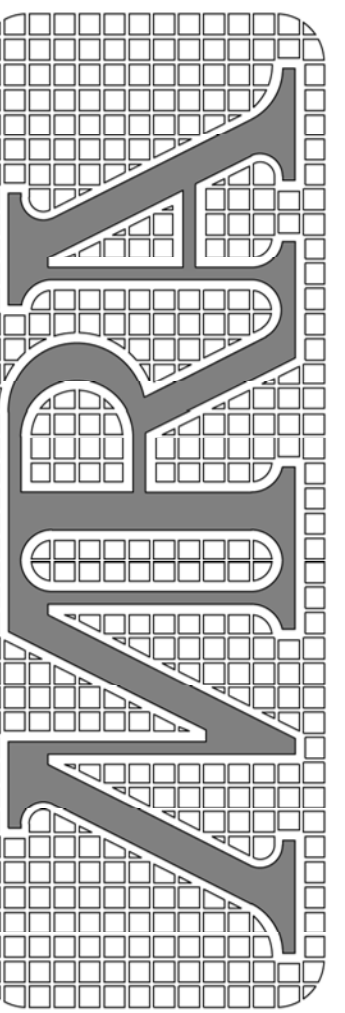

A3.3

NOT RELEASED FOR CONSTRUCTION