


FRONT ELEVATION



SITE AMENITIES

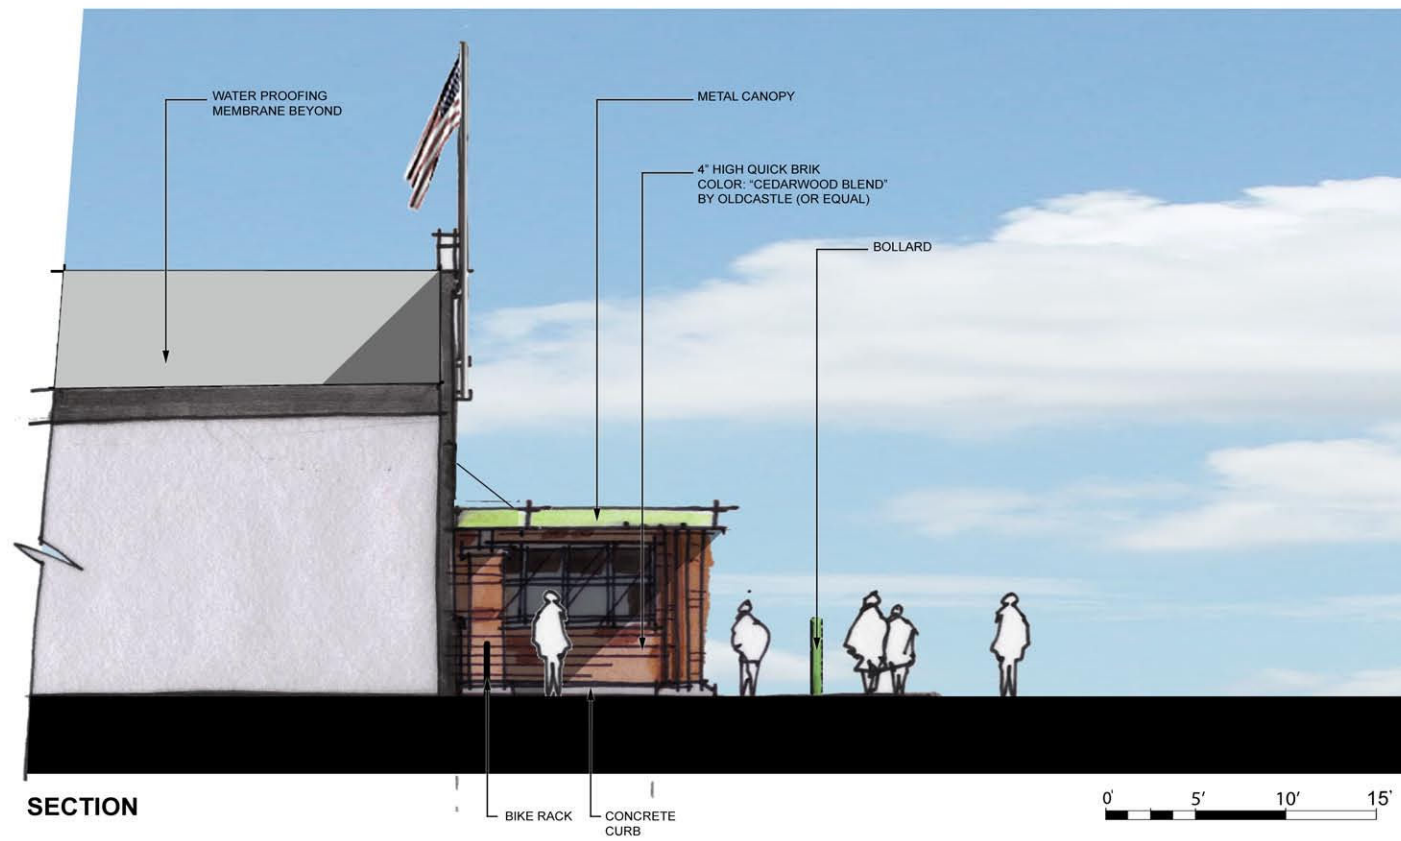

SECTION



BUILDING MATERIALS

