



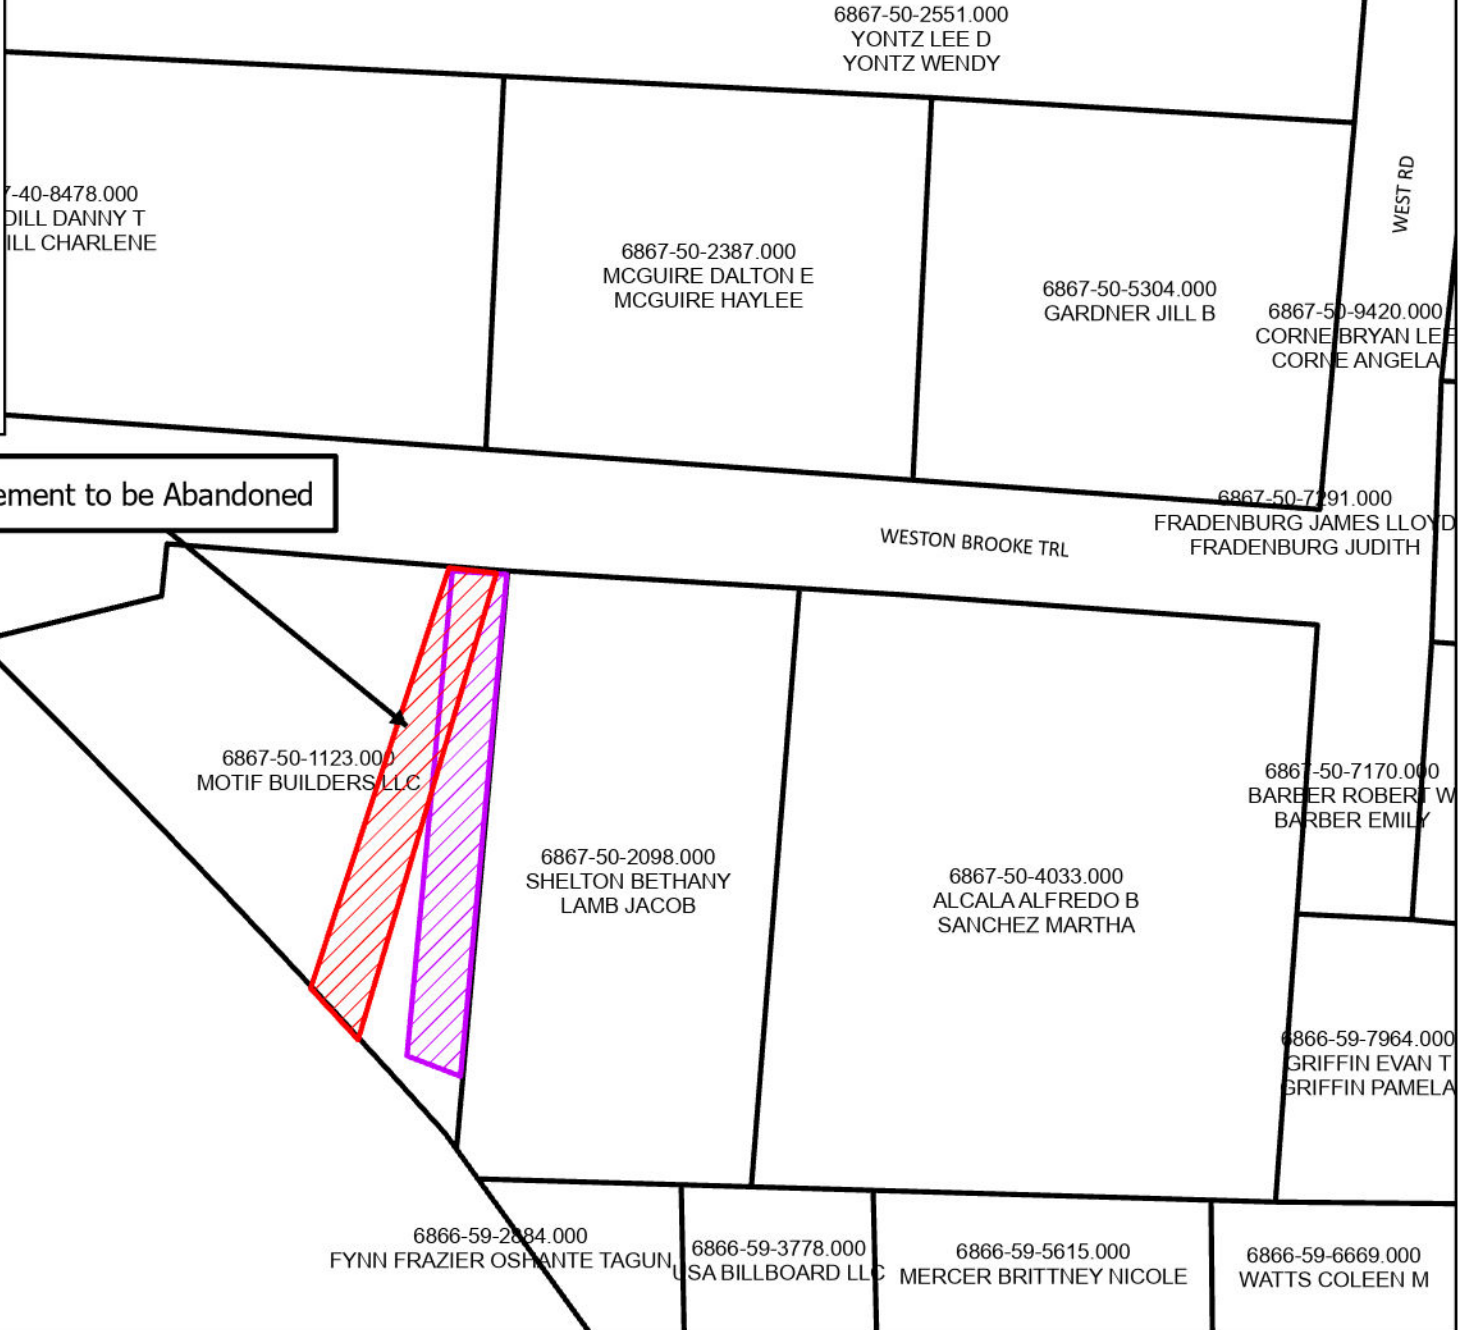

REQUEST TO ABANDON AND RELOCATE A PERMANENT ACCESS EASEMENT

-  Easement to be Abandoned
-  Proposed 25' Access and Private Utility Easement

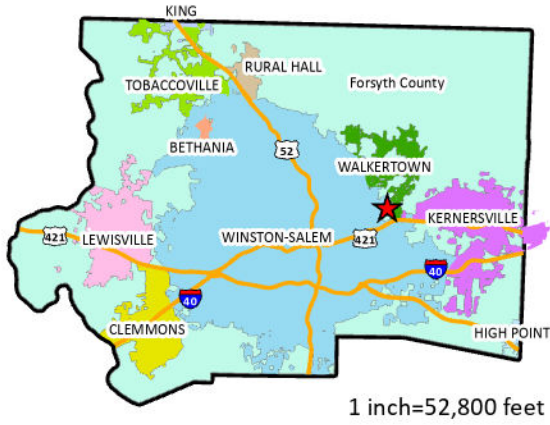

1 inch=100 feet