


PROPOSED PETREE ROAD SIDEWALK PROJECT

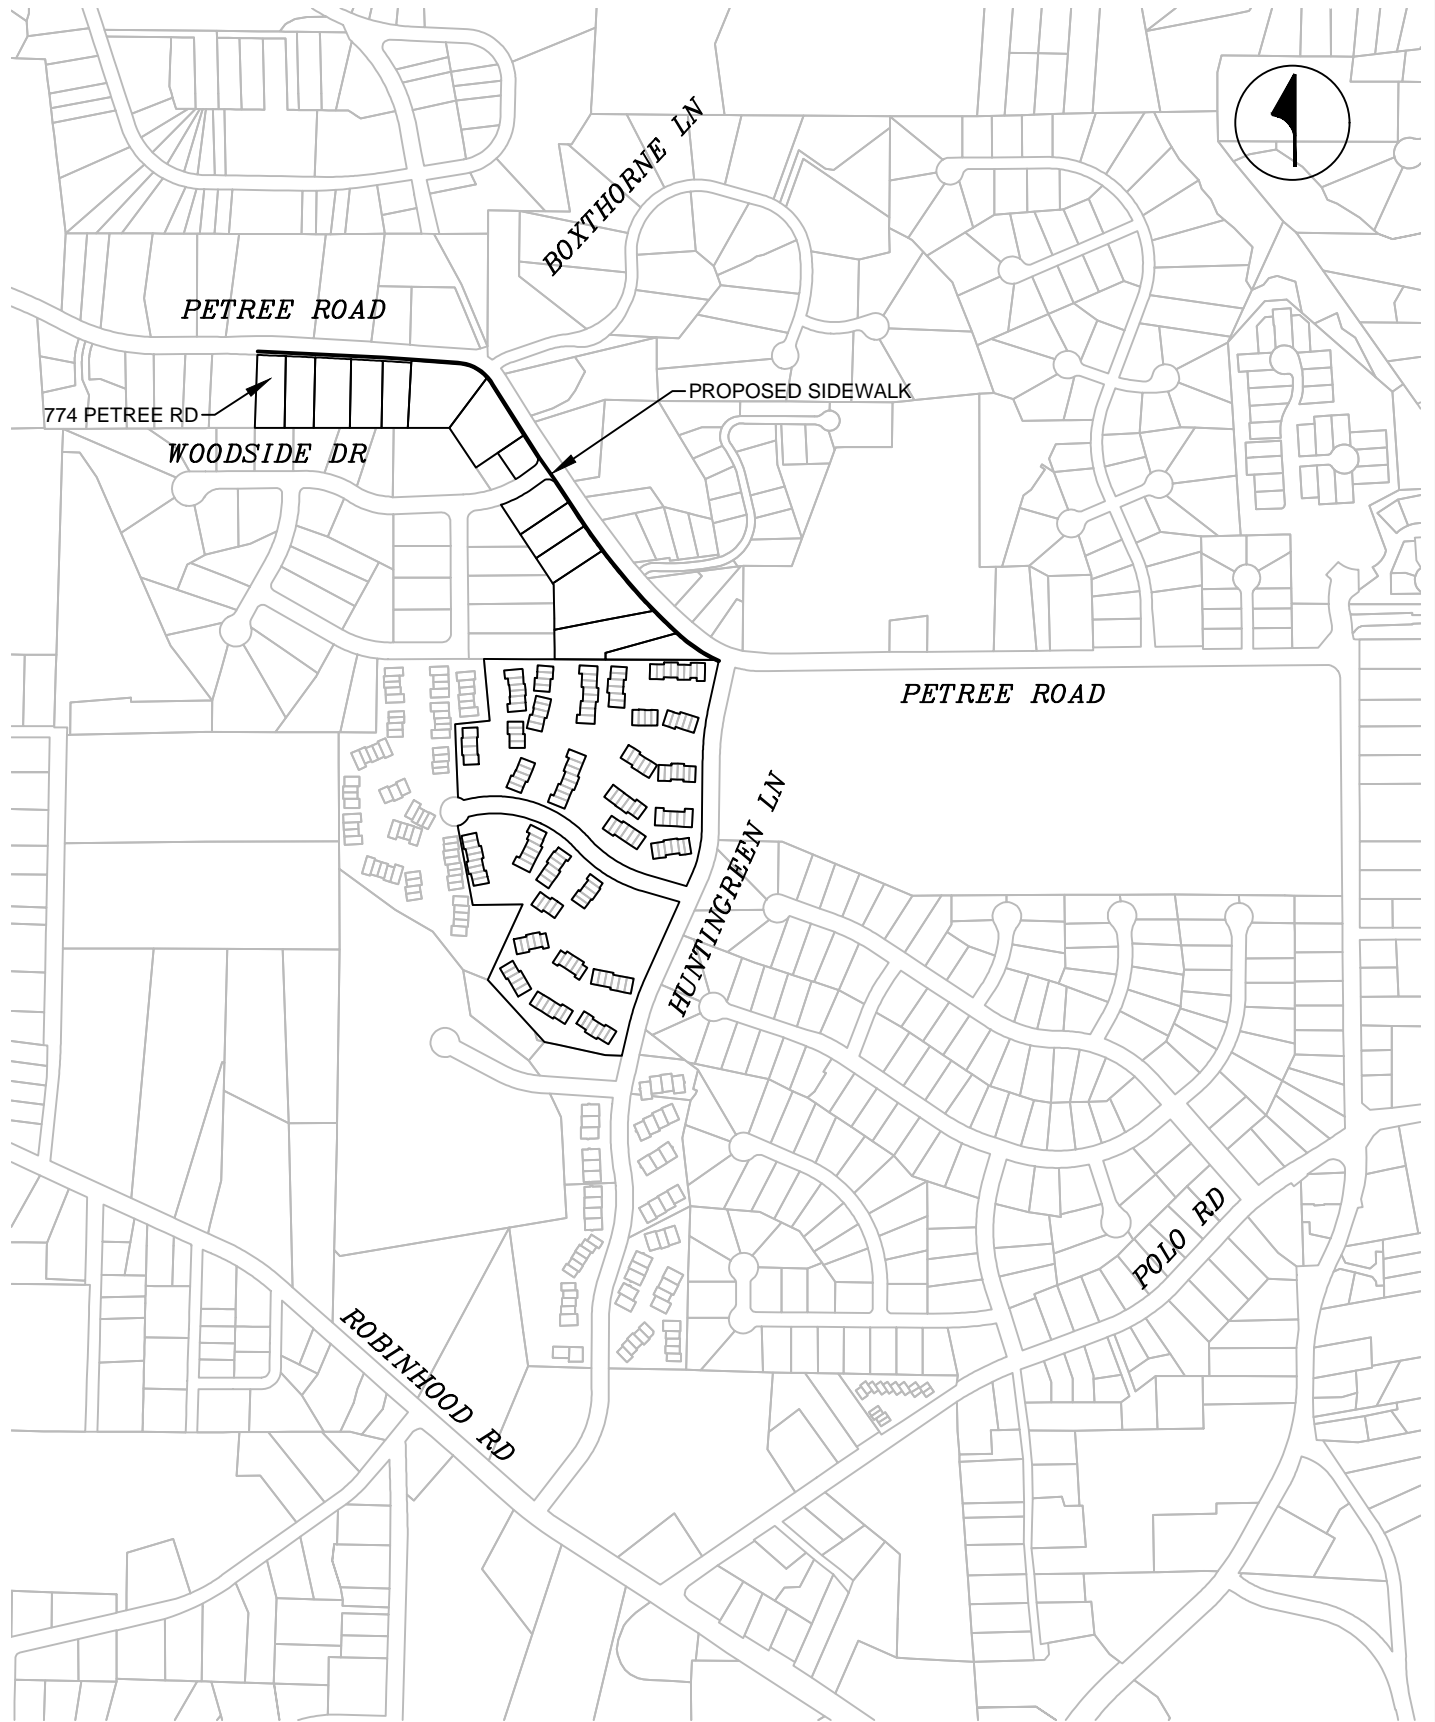

PETREE ROAD - PROJ. 201712

NOT TO
SCALE

DATE
6-21-21