





Area Petitioned for Closure

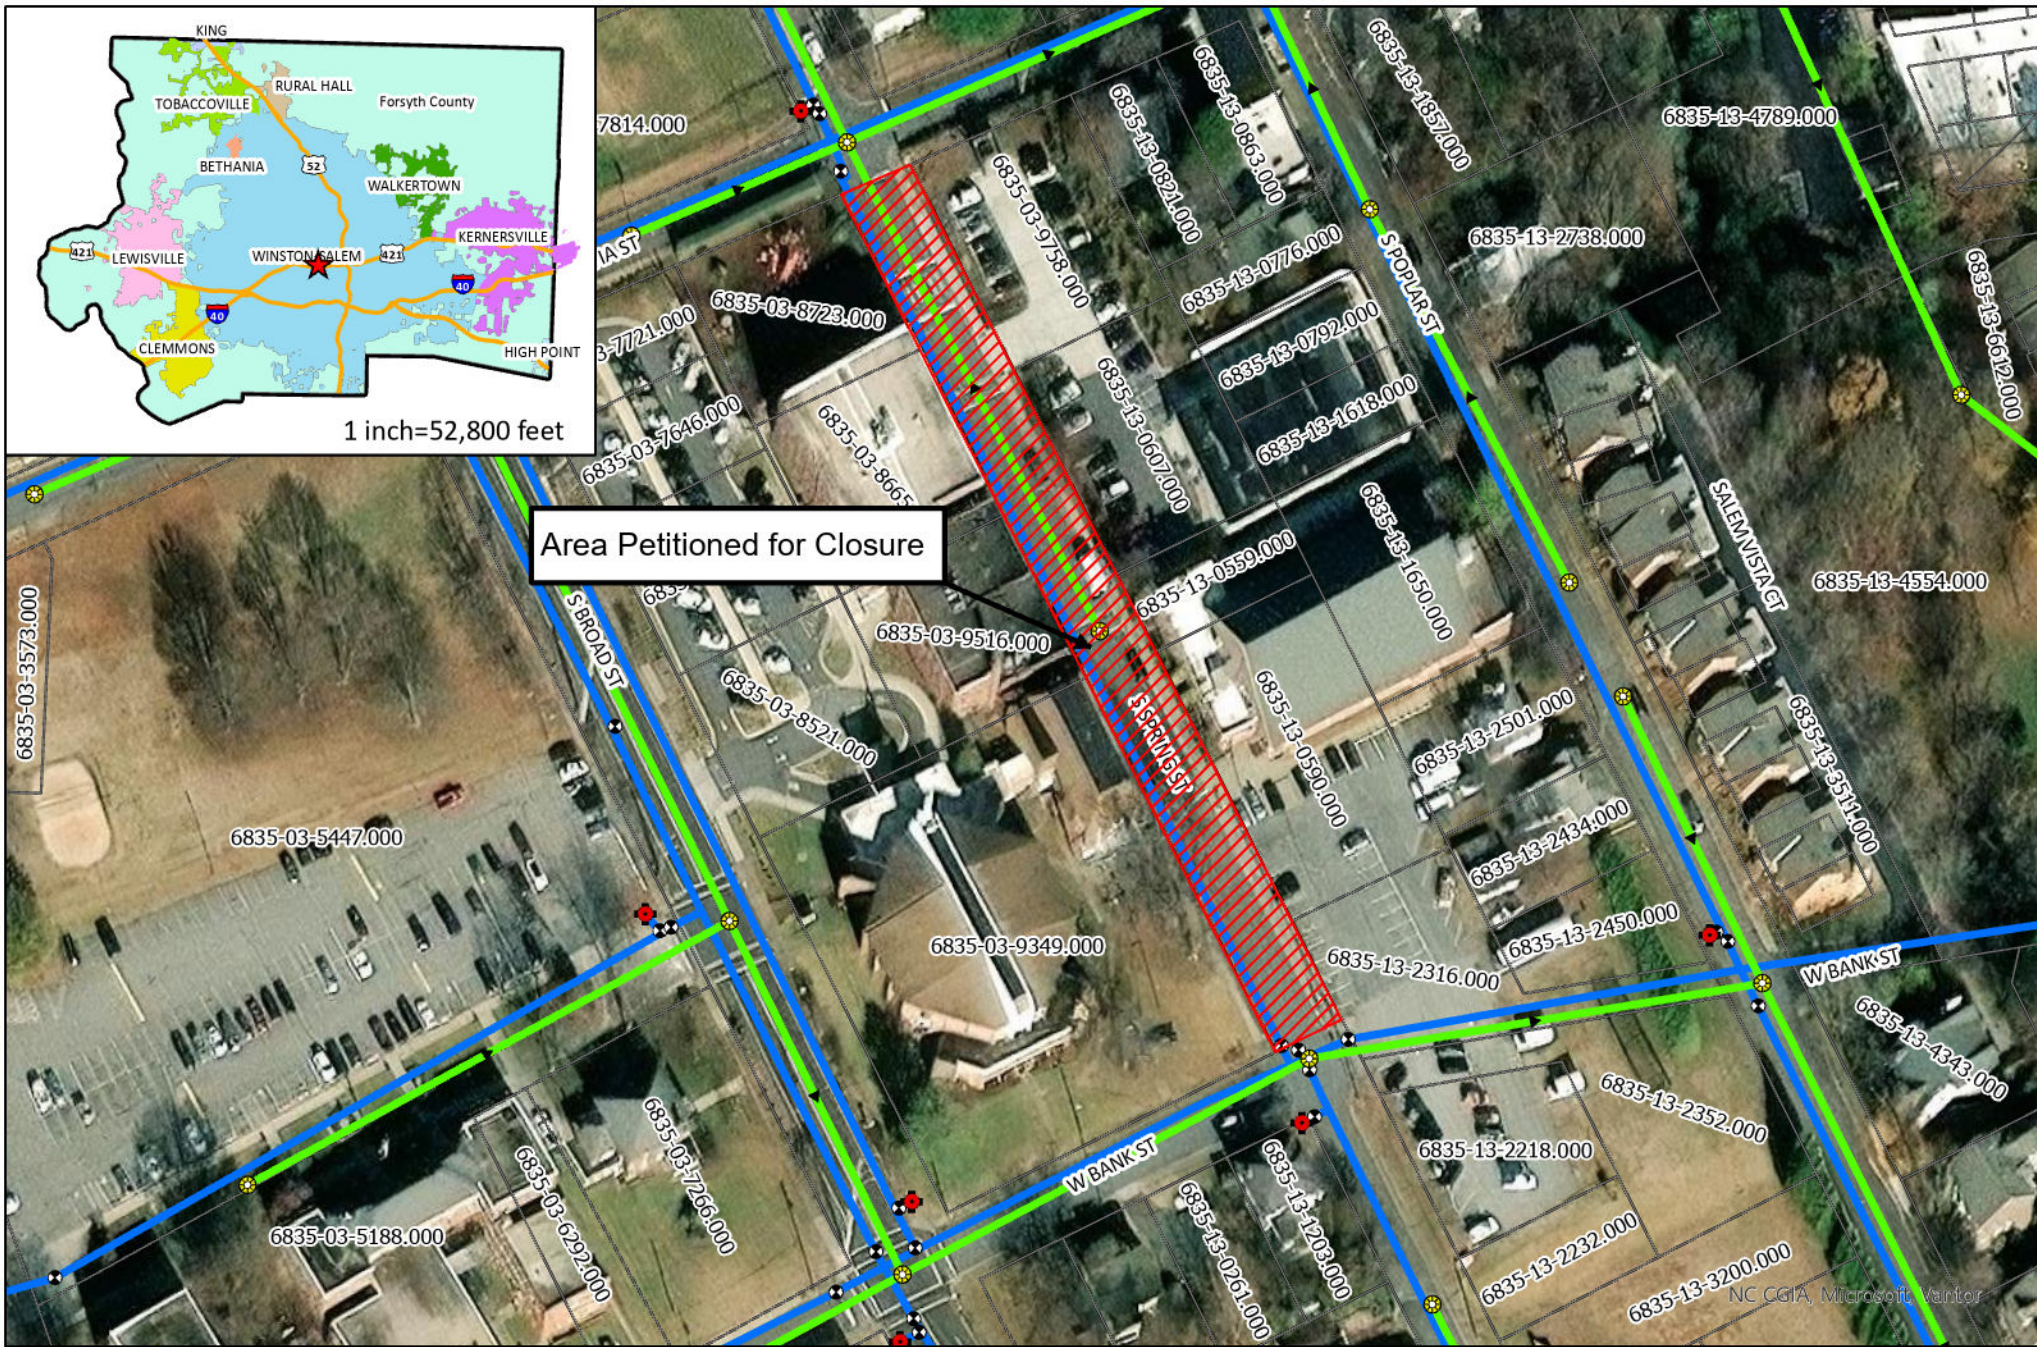

PETITION TO CLOSE AND ABANDON A PORTION OF SOUTH SPRING STREET

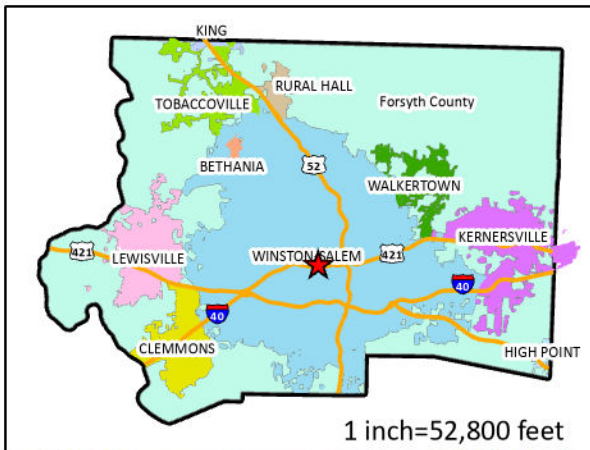

Area Petitioned for Closure



Parcels



Public Hydrant



Water Valves



Sewer Manholes

Water Mains



Sewer Mains



1 inch=105 feet