

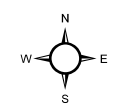


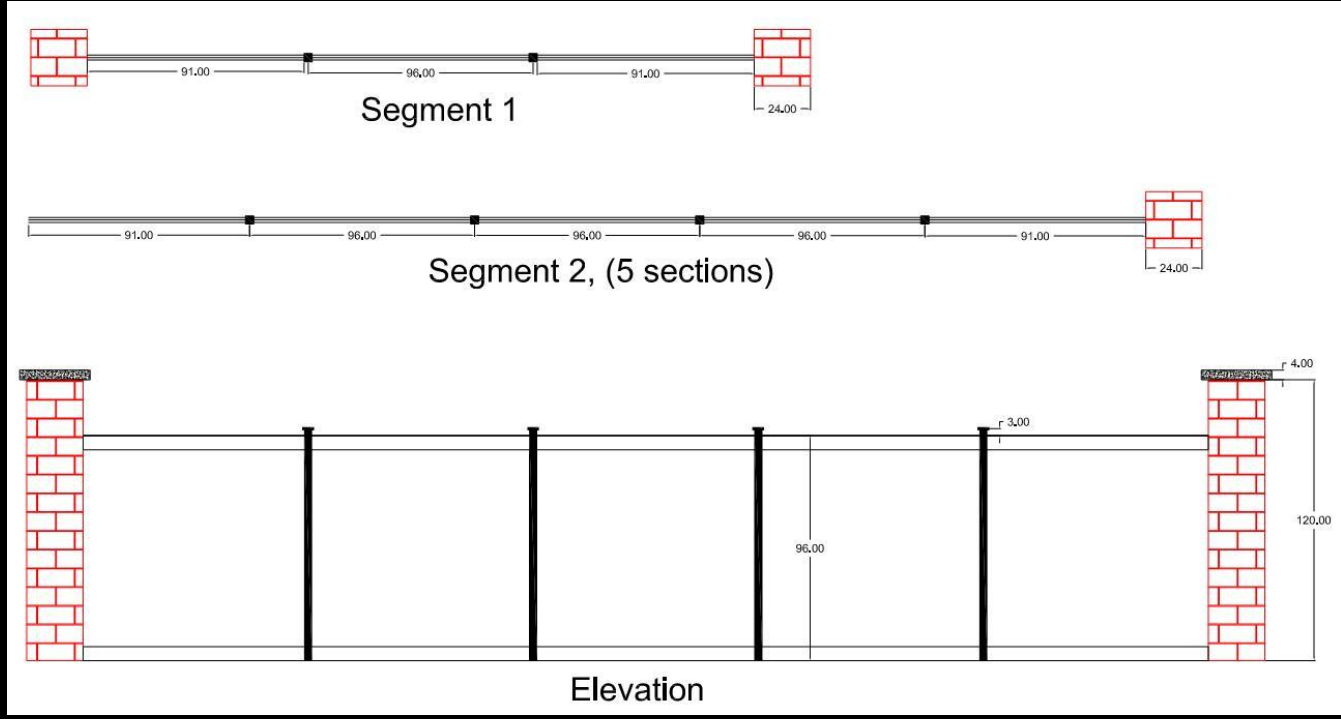

# Truist Stadium Proposed Fencing

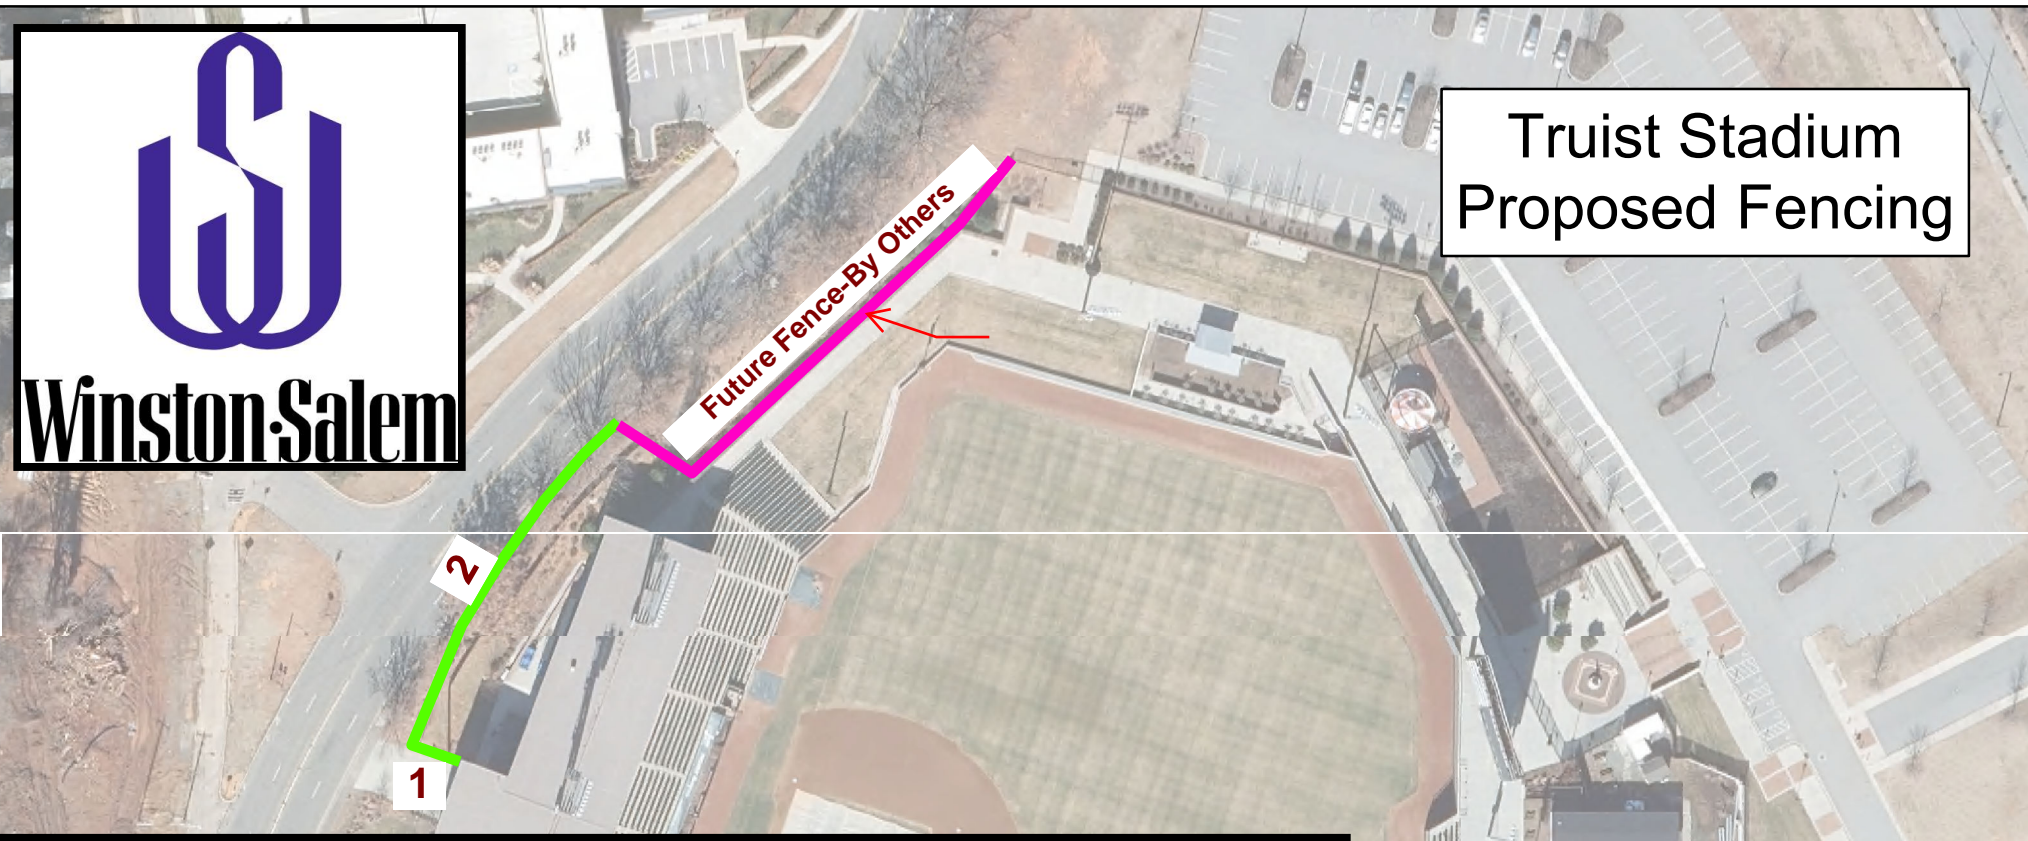

**Legend**

- █ Black Aluminum Fencing (By Others)
- █ Decorative Brick Columns with Trex Fencing

