


PROPOSED LITTLE CREEK GREENWAY PHASE 2

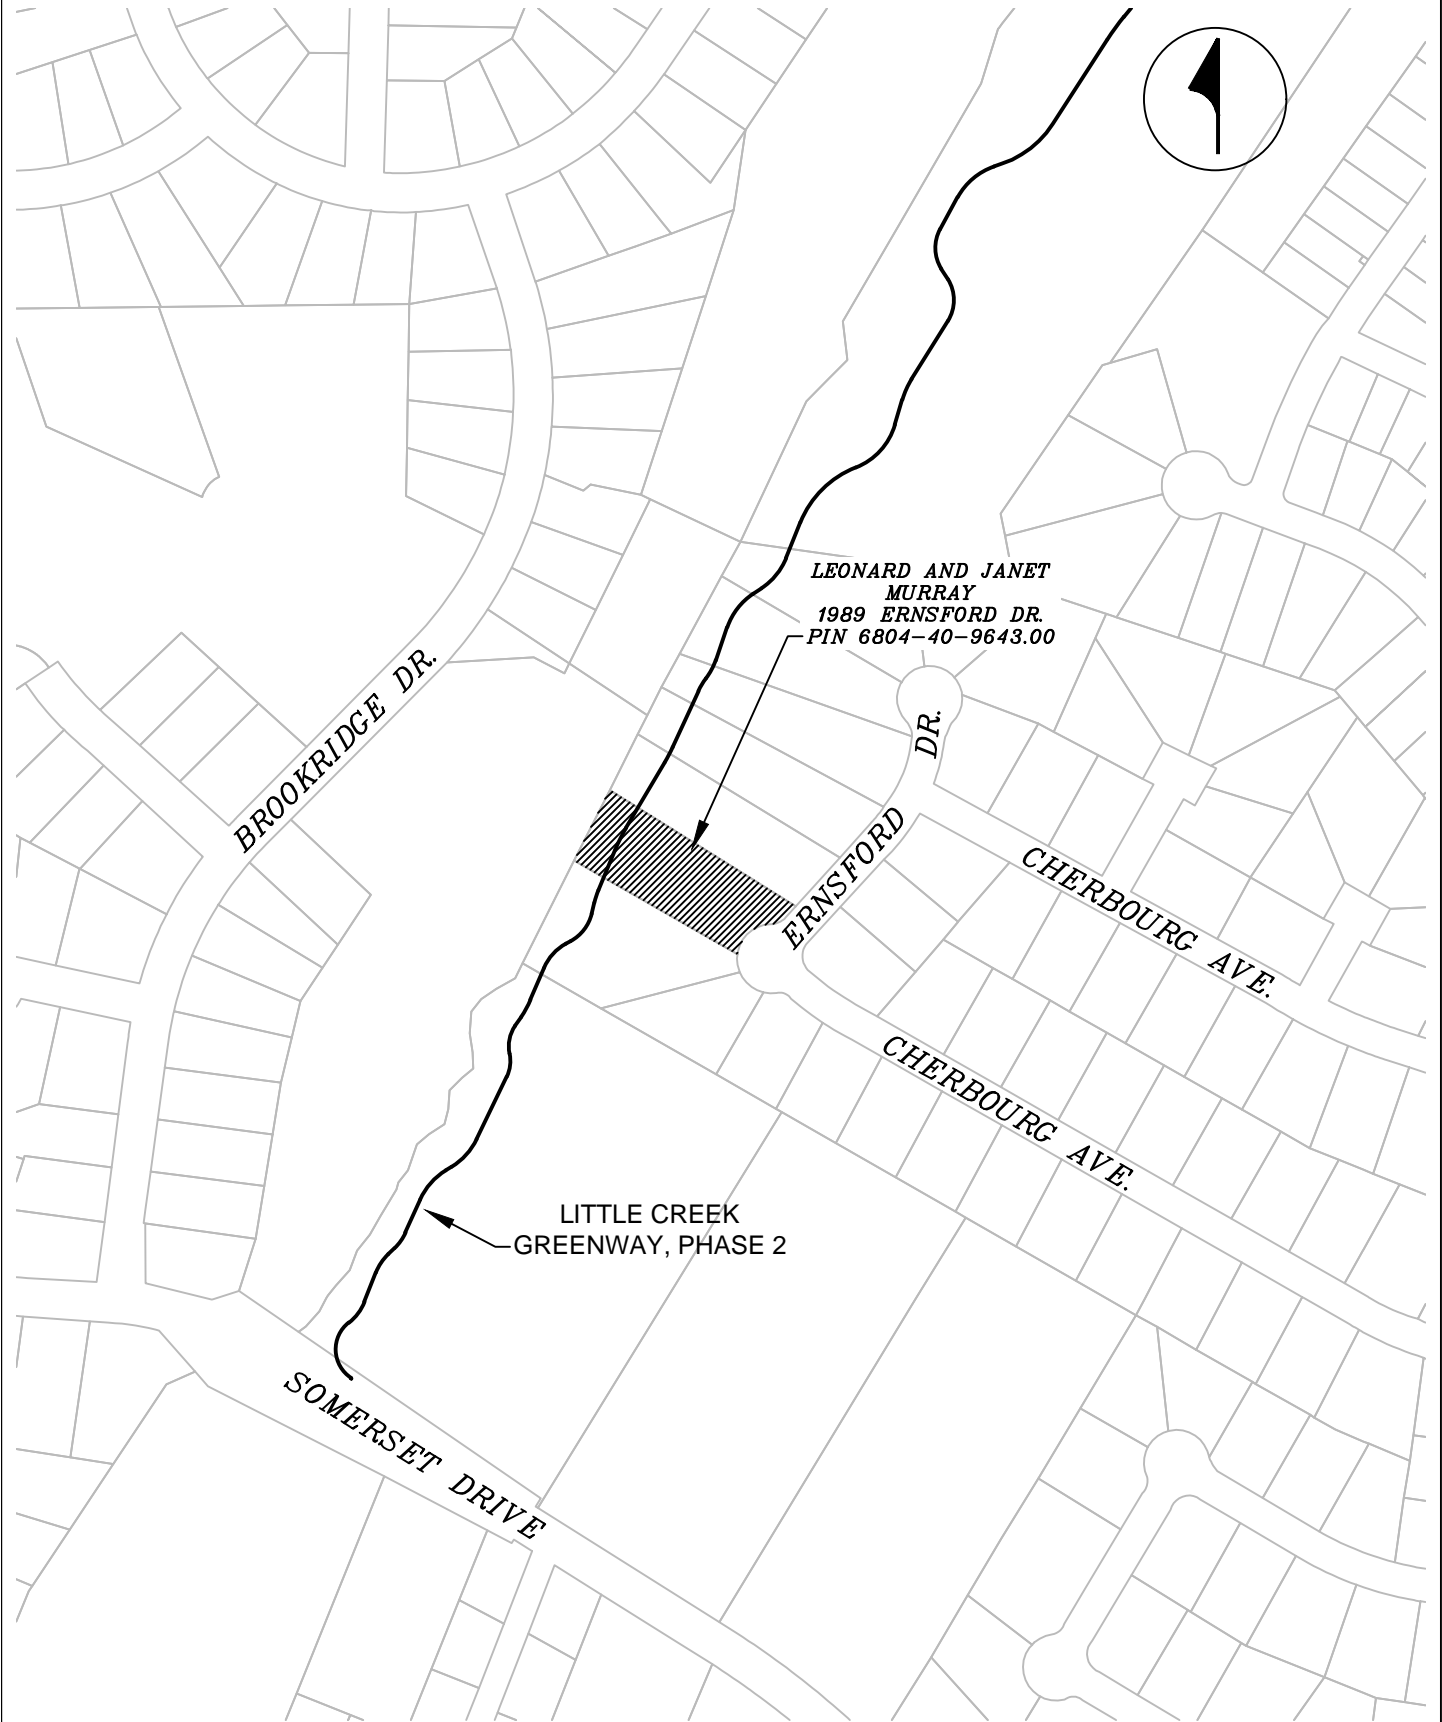

LITTLE CREEK GREENWAY PHASE 2 - PROJ. 201926
LEONARD AND JANET MURRAY 1989 ERNSFORD DR.

NOT TO
SCALE

DATE
6-21-21