



WEST SIDE ELEVATION SCALE 1/8" = 1'0" AAA TRAVEL

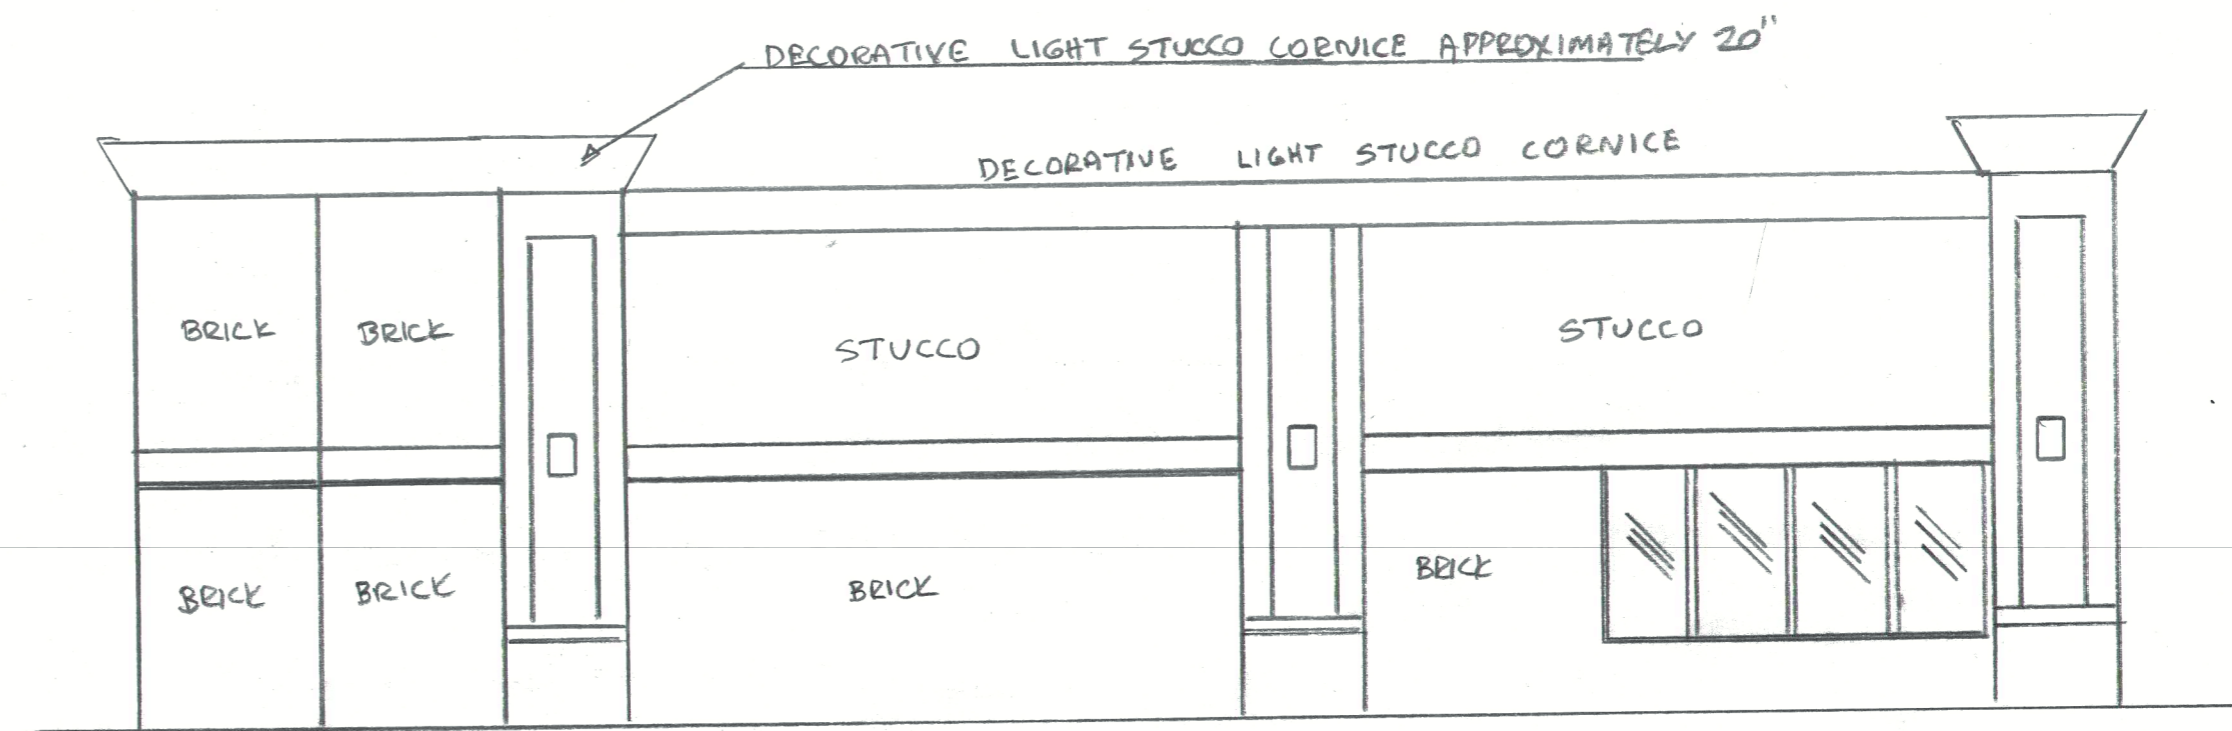


EAST SIDE ELEVATION SCALE 1/8" = 1'0" WESTVIEW

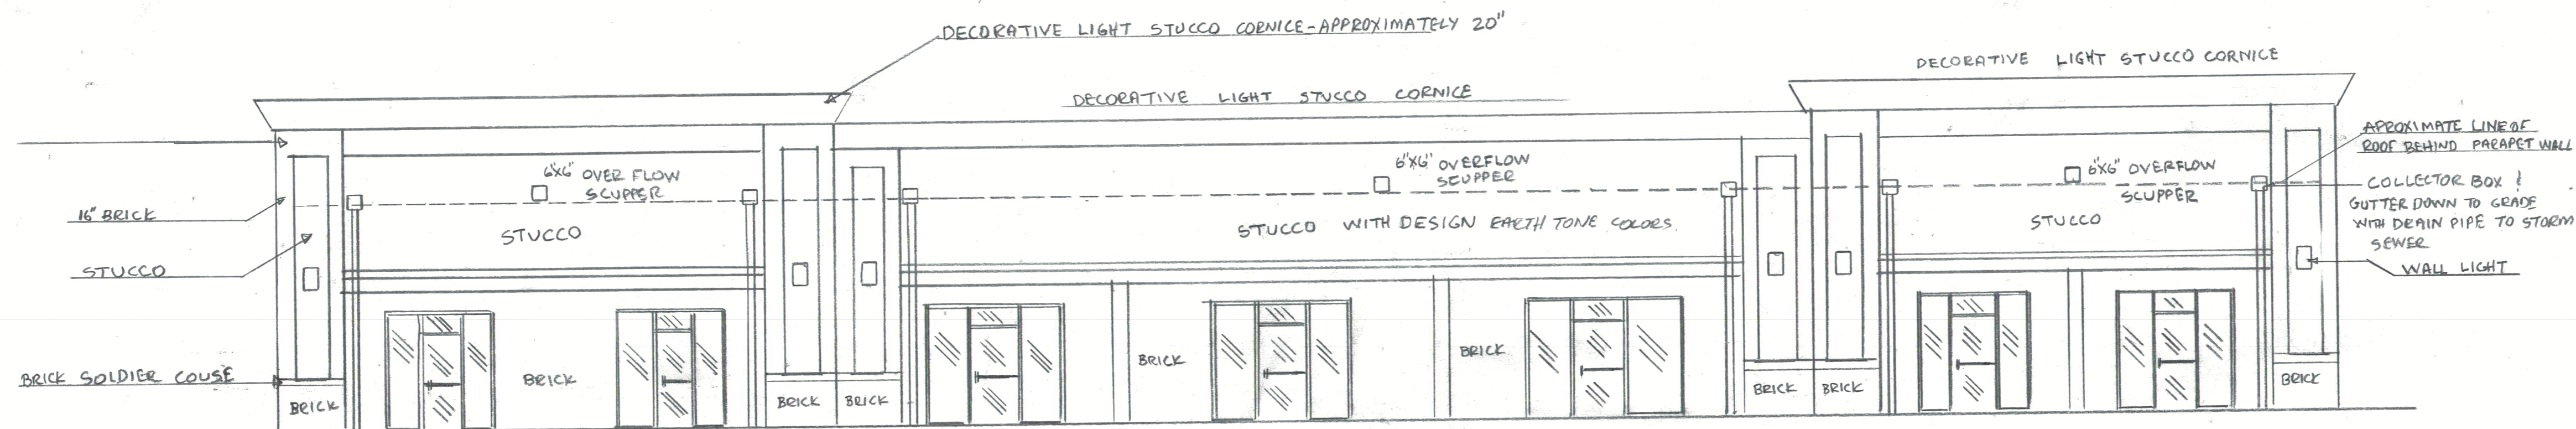

SOUTH SIDE ELEVATION SCALE 1/8" = 1'0" STAFFORD RD

NOTE'S  
 ALL OF THE GLASS TO BE TEMP  
 ALUMINUM STORE FRONTS  
 ALL COLORS TO BE SELECTED BY OWNER  
 WALL LIGHTS TO BE SELECTED BY OWNER

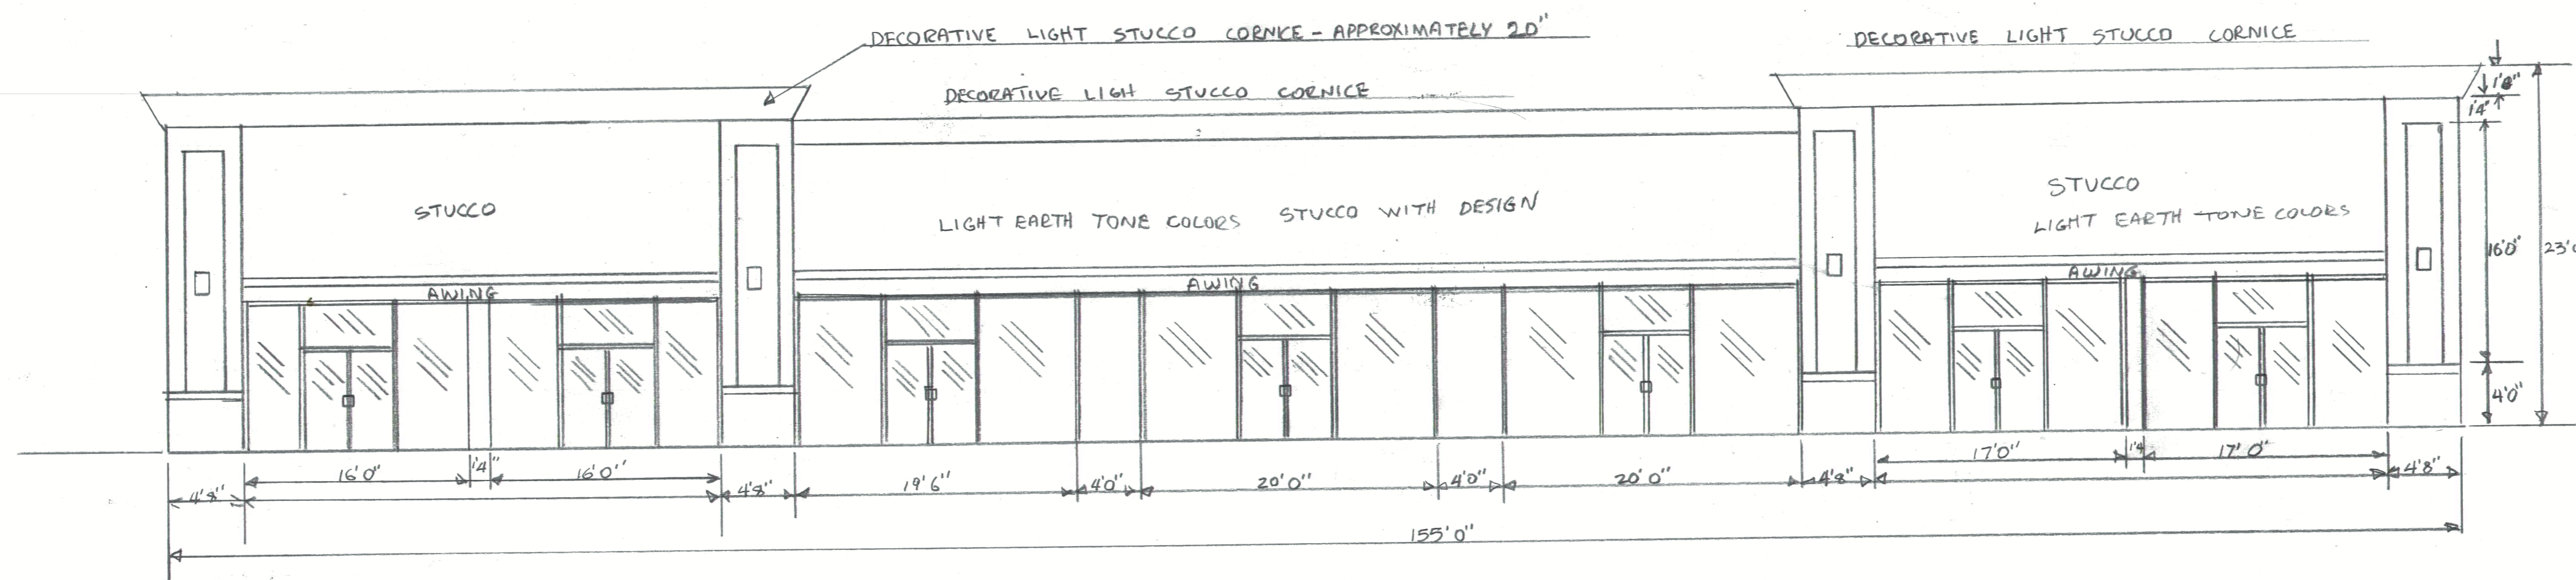

NORTH SIDE ELEVATION SCALE 1/8" = 1'0" PARKING LOT