





- YES VOTE
- NO VOTE
- DID NOT VOTE
- DID NOT VOTE
ABSENTEE PROPERTY OWNER
REMOVED FROM COUNT

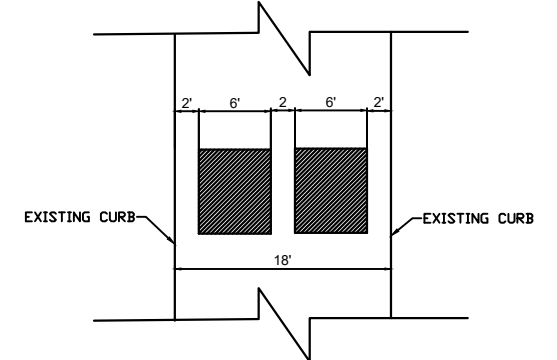


PROPOSED SPEED CUSHION DETAILS
NTS

100 0 100 200

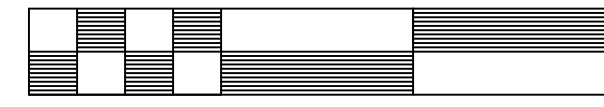

Scale 1" = 100'

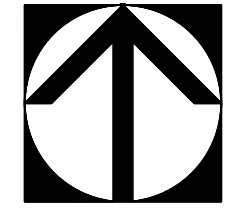

CITY OF WINSTON-SALEM
DEPT. OF TRANSPORTATION
 P.O. BOX 2511, WINSTON-SALEM, N.C. 27102
 PHONE(336)727-2707 FAX(336)748-3370

RHUE ROAD TRAFFIC CALMING
 PROPOSED LOCATIONS OF SPEED HUMPS

DIVISION 9		FORSYTH CO.		WINSTON-SALEM	
COMPUTER FILE NAME		RHUE ROAD		STATE INVENTORY NUMBER	
REVISIONS		SCALE: 1:100	CITY		
DATE	TYPE	DESIGNED BY: Rodd Ring	SHEET 1 of 1		
DATE: 12/2021		DRAWN BY: Laura Nixon	TRAFFIC FILE NUMBER		
DATE: 12/2021		APPROVED BY:	XX		
SEAL BY:	DATE:	DATE:			