


**Plan Notes:**

All intersections will have refreshed or new stopbars at intersections where a Stop sign is located.


Marne Street will have updated signage showing it is a one way street.

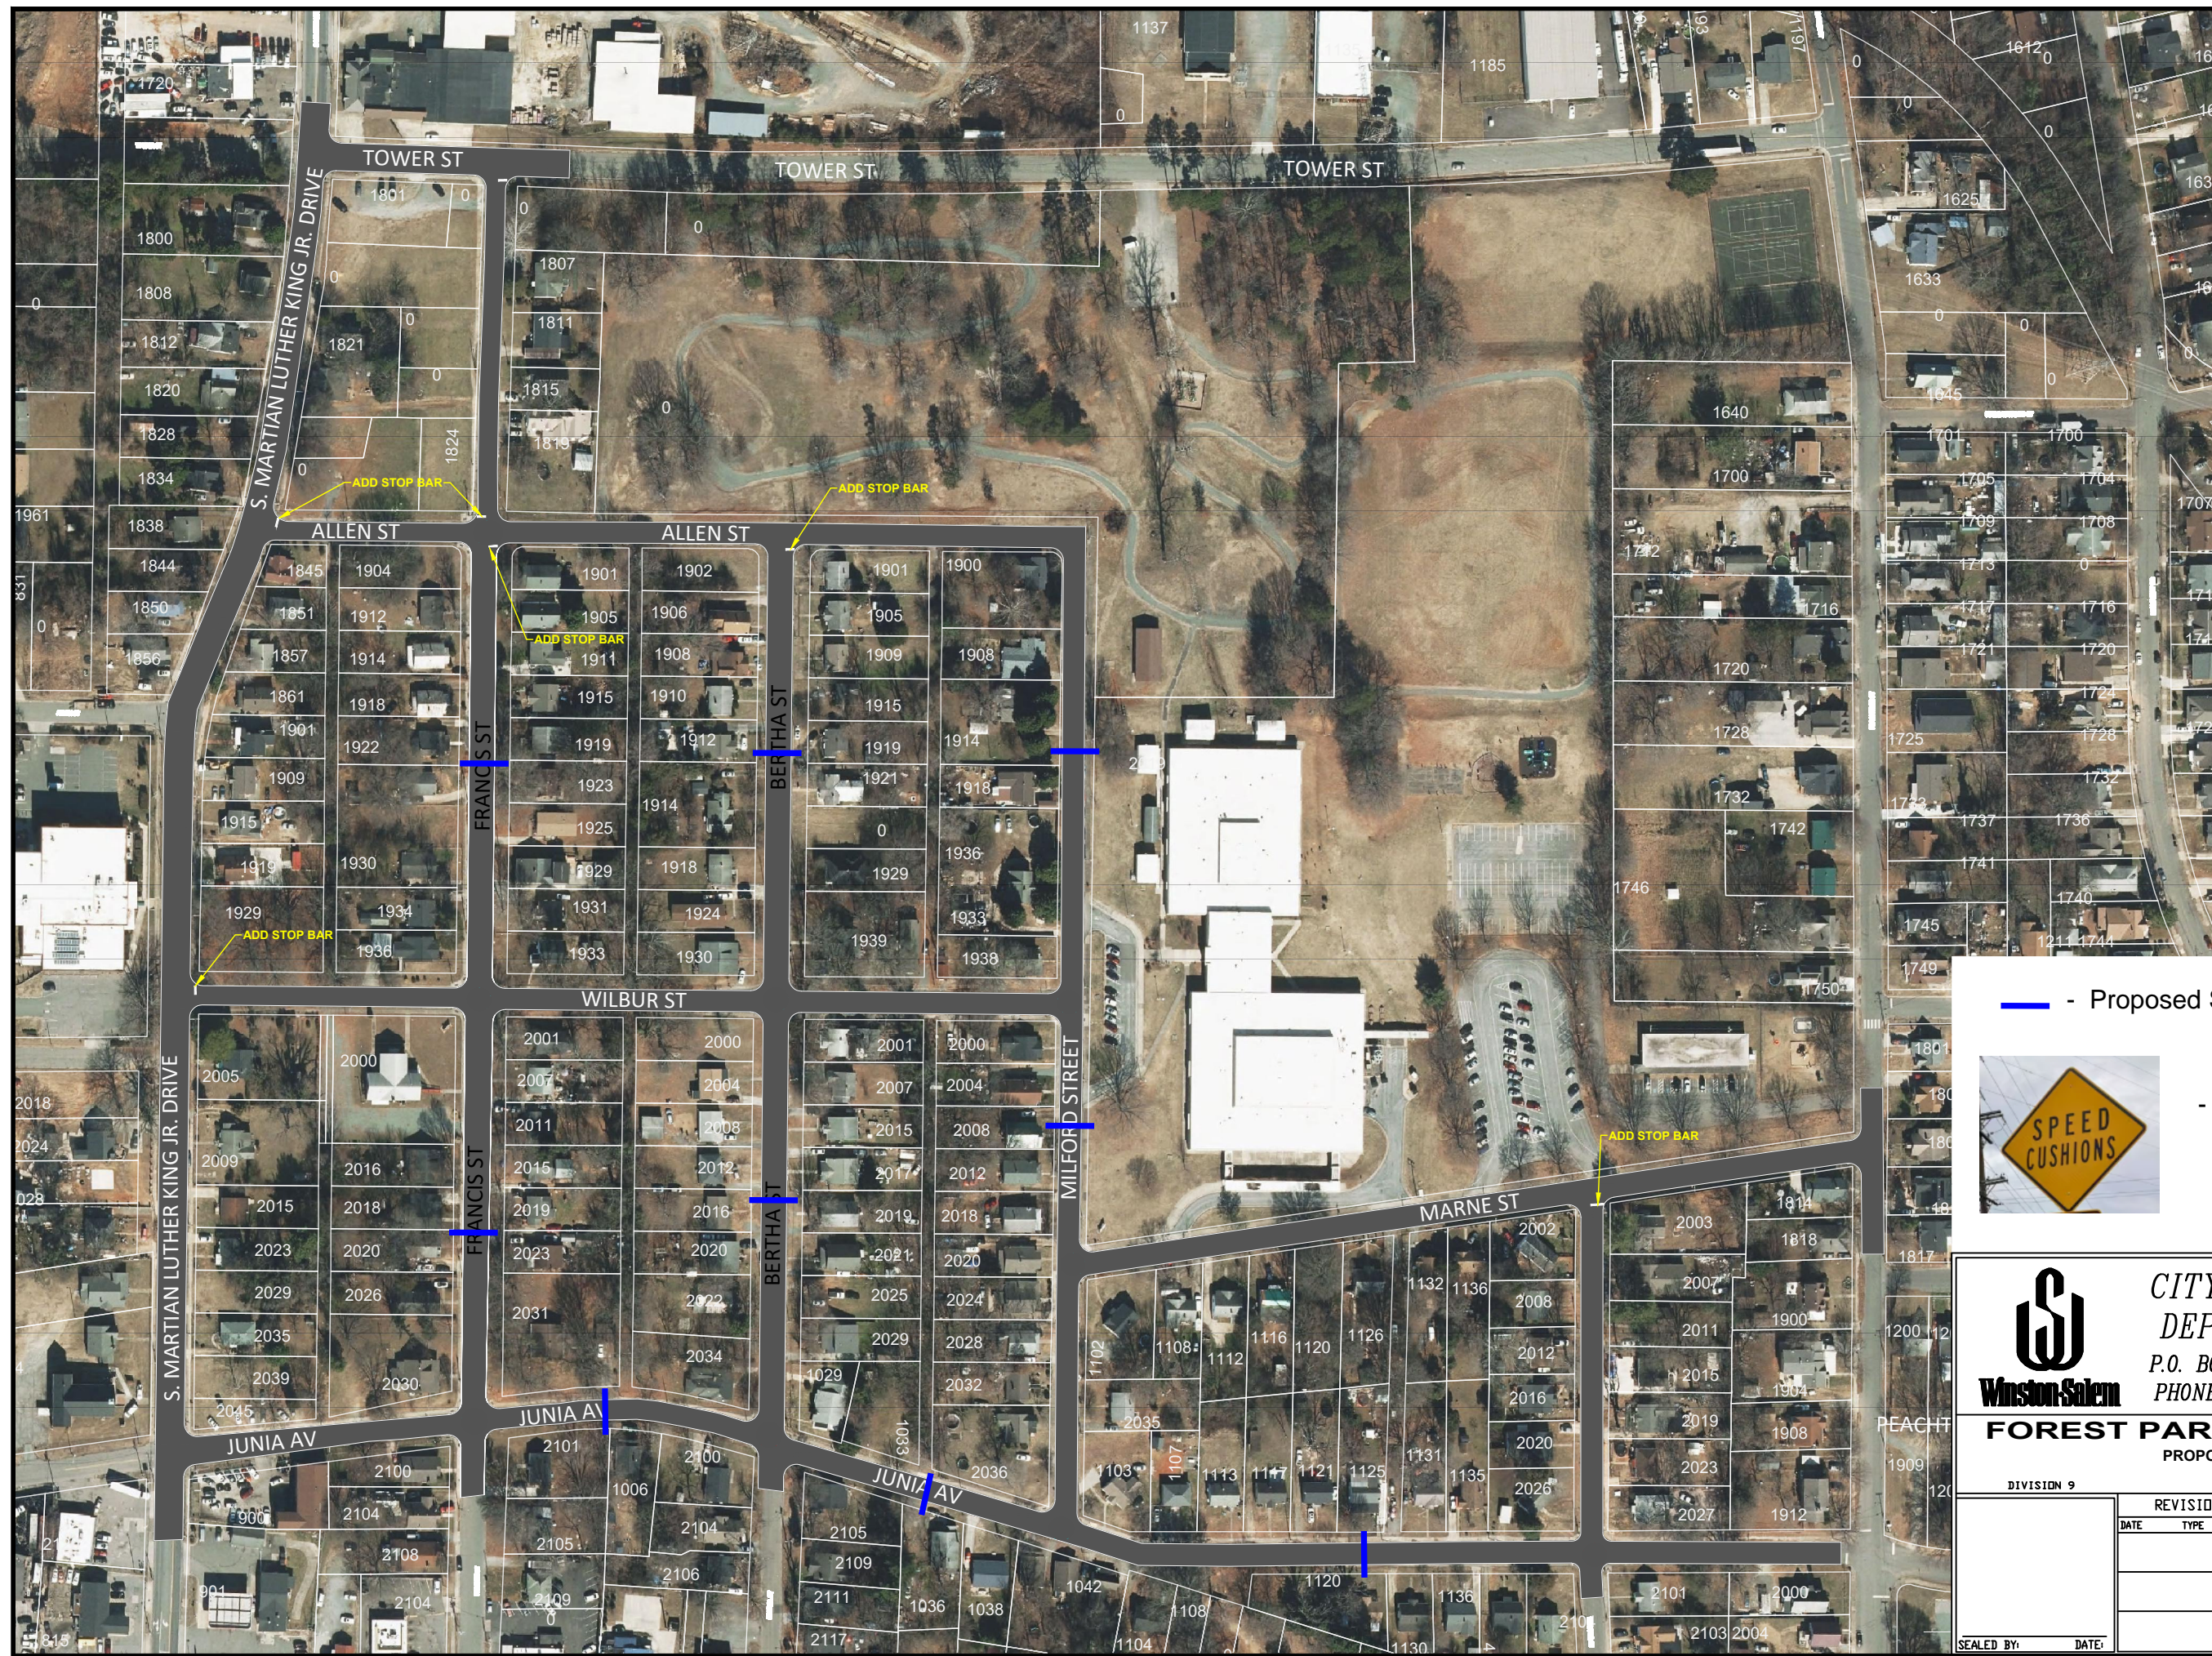

 - Proposed Speed Cushion Location



- signs to be installed at each speed cushion

 **CITY OF WINSTON-SALEM**  
**DEPT. OF TRANSPORTATION**  
 P.O. BOX 2511, WINSTON-SALEM, N.C. 27102  
 PHONE(336)727-2707 FAX(336)748-3370

**FOREST PARK TRAFFIC CALMING**  
 PROPOSED TRAFFIC CALMING

DIVISION 9		FORSYTH CO.		WINSTON-SALEM	
REVISIONS		SCALE: NTS		COMPUTER FILE NAME	
DATE	TYPE	BY	DESIGNED BY: REID HUTCHINS	STATE INVENTORY NUMBER	FOREST PARK
			DATE: 7-26-2023	CITY	
			DRAWN BY: LAURA NIXON	SHEET	
			DATE: 7-26-2023		
			APPROVED BY:	TRAFFIC FILE NUMBER	
SEALED BY:	DATE:		DATE:		