

1

2

3

4

A

B

C

D

E



1 ELEVATION - BLDG A (SOUTH)
SCALE: 1/8" = 1'-0"



2 ELEVATION - BLDG A (EAST)
SCALE: 1/8" = 1'-0"



3 ELEVATION - BLDG A (WEST)
SCALE: 1/8" = 1'-0"



4 ELEVATION - BLDG A (NORTH)
SCALE: 1/8" = 1'-0"

0 2 4 8 16
SCALE: 1/8" = 1'-0"



116 NORTH 2ND AVENUE - OZARK, MO 65721 - P (417) 581-8889 - F (417) 581-9002
ARCHITECTURAL CORPORATION MISSOURI LICENSE NUMBER: A-2010011427

NEW FAMILY DEVELOPMENT
WISTON MANOR
3078 SIDES ROAD

PRELIMINARY
NOT FOR CONSTRUCTION

ARCHITECT OF RECORD:
NAME: JOHN TORGERSON
LICENSE NO. 13595
PROJECT NUMBER:

REVISION:

A0.2
BLDG ELEVATIONS
A-D, F, & H



1 ELEVATION - BLDG G (SOUTH)
SCALE: 1/8" = 1'-0"



2 ELEVATION - BLDG G (WEST)
SCALE: 1/8" = 1'-0"




3 ELEVATION - BLDG G (EAST)
SCALE: 1/8" = 1'-0"



4 ELEVATION - BLDG G (NORTH)
SCALE: 1/8" = 1'-0"

- VERTICAL SIDING
- ARCHITECTURAL SHINGLE ROOF
- INSULATED VINYL WINDOWS
- HORIZONTAL SIDING
- BRICK MASONRY WITH ROWLOCK CAP

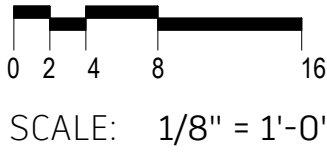

116 NORTH 2ND AVENUE - OZARK, MO 65721 - P (417) 581-8889 - F (417) 581-9002
ARCHITECTURAL CORPORATION MISSOURI LICENSE NUMBER: A-2010011427

NEW FAMILY DEVELOPMENT
WISTON MANOR

3078 SIDES ROAD

PRELIMINARY
NOT FOR CONSTRUCTION

ARCHITECT OF RECORD:
NAME: JOHN TORGERSON
LICENSE NO. 13595
PROJECT NUMBER:

REVISION:

A0.3
BLDG ELEVATIONS
E & G



5 ELEVATION - OFFICE (NORTH)
SCALE: 1/8" = 1'-0"




4 ELEVATION - OFFICE (EAST)
SCALE: 1/8" = 1'-0"



3 ELEVATION - OFFICE (SOUTH)
SCALE: 1/8" = 1'-0"



2 ELEVATION - OFFICE (WEST)
SCALE: 1/8" = 1'-0"

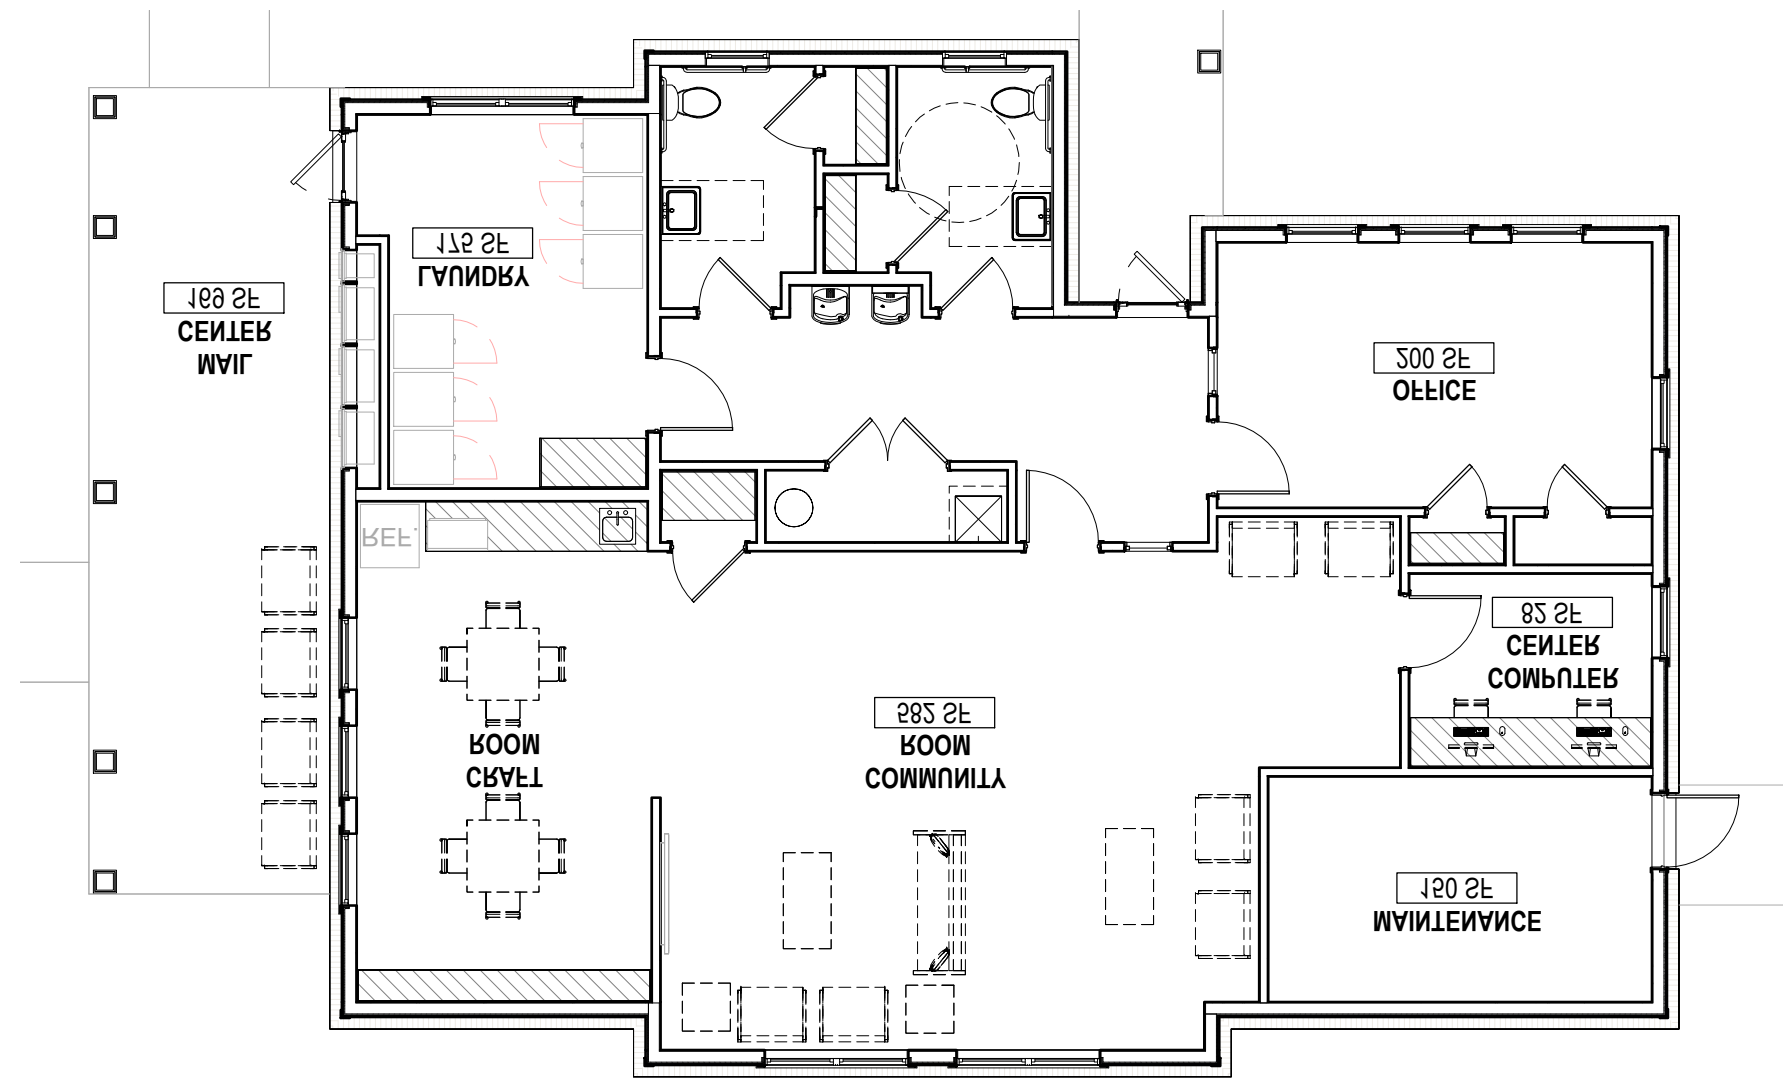

0 2 4 8 16
SCALE: 1/8" = 1'-0"



NEW FAMILY DEVELOPMENT WISTON MANOR

3078 SIDES ROAD

PRELIMINARY
NOT FOR CONSTRUCTION

ARCHITECT OF RECORD:
NAME: JOHN TORGERSON
LICENSE NO. 13595
PROJECT NUMBER:

REVISION:

A0.1
COMM. ROOM
PLANS & ELEVATIONS