







STEELE GROUP ARCHITECTS

217 W. 5th Street | Winston-Salem, NC 27101  
P: 336.731.2241 | www.steelgrouparchitects.com


STATUS: **Not For Construction**  
**Design Development**

**Winston-Salem CNI Phase I**  
Highland Avenue  
Winston-Salem, NC 27101



ELEVATION KEYNOTES	
KEY	NOTE
01	BRICK VENEER
02	BRICK ROWLOCK SILL
03	BRICK SOLDIER COURSE
04	SPLIT FACE CMU VENEER
05	FIBER CEMENT SIDING - 6" LAP
06	FIBER CEMENT SIDING - 8" LAP
07	FIBER CEMENT SIDING - BOARD & BATTEN
08	FIBER CEMENT SIDING - PANEL
09	FIBER CEMENT TRIM
10	FIBER CEMENT COLUMN COVER
11	PVC BRACKET
12	VINYL LOUVER
13	VINYL GUARDRAIL
14	VINYL SINGLE HUNG WINDOW
15	VINYL FIXED WINDOW
16	FIBERGLASS ENTRY DOOR
17	ALUMINUM STOREFRONT DOOR
18	METAL CANOPY
19	STANDING SEAM METAL ROOF
20	30-YEAR ASPHALT SHINGLES
21	VINYL CASEMENT WINDOW
22	ALUMINUM STOREFRONT WINDOW
23	RECESSED BRICK

**D4** Walk-Up Building WU-02 - Left Elevation  
SCALE: 1/8" = 1'-0"

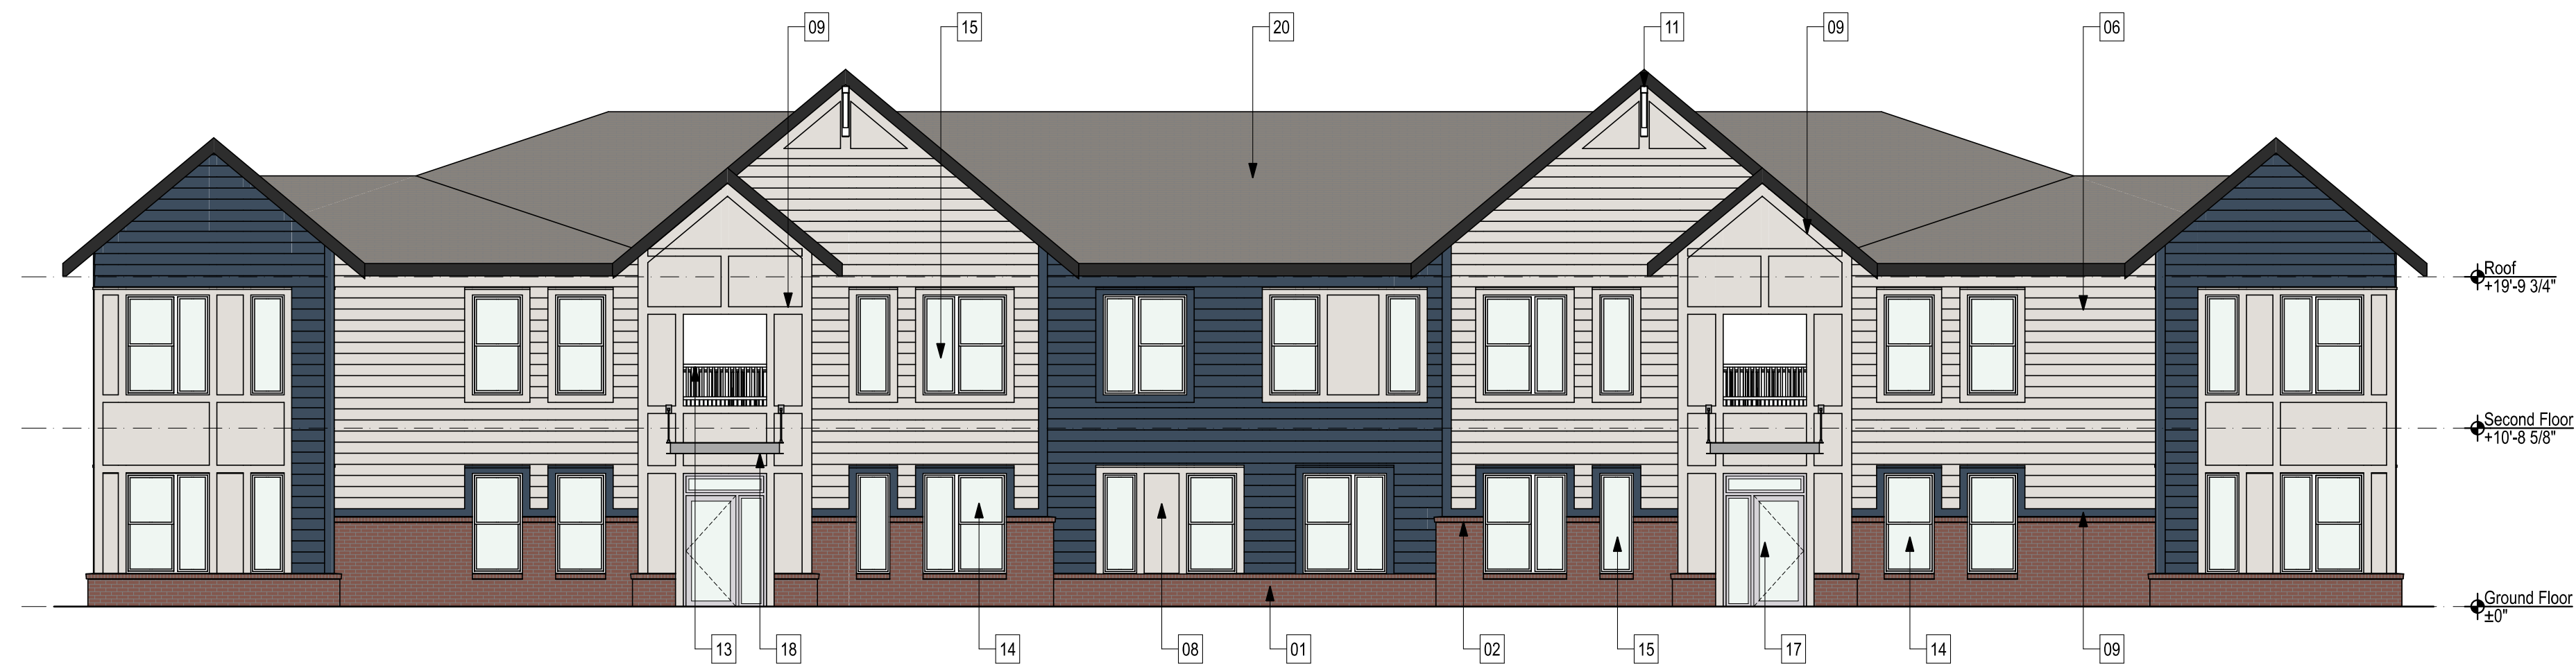

**A4** Walk-Up Building WU-02 - Front Elevation  
SCALE: 1/8" = 1'-0"

©2021 Steele Group Architects

Version	Issue Name	Date

DATE: 2021-07-02  
PROJECT NUMBER: 20 0190  
SHEET TITLE: EXTERIOR ELEVATIONS - WALK-UP BLDG. WU-02 - FRONT & LEFT

SHEET:

**A-203**















STEELE GROUP ARCHITECTS

217 W. 5th Street | Winston-Salem, NC 27101  
P: 336.731.2241 | www.steelgrouparchitects.com

STATUS: **Not For Construction**  
**Design Development**

**Winston-Salem CNI Phase I**  
Highland Avenue  
Winston-Salem, NC 27101




**D1** Garden Building G-03 - Right Elevation  
SCALE: 1/8" = 1'-0"




**D5** Garden Building G-03 - Left Elevation  
SCALE: 1/8" = 1'-0"

ELEVATION KEYNOTES	
KEY	NOTE
01	BRICK VENEER
02	BRICK ROWLOCK SILL
03	BRICK SOLDIER COURSE
04	SPLIT FACE CMU VENEER
05	FIBER CEMENT SIDING - 6" LAP
06	FIBER CEMENT SIDING - 8" LAP
07	FIBER CEMENT SIDING - BOARD & BATTEN
08	FIBER CEMENT SIDING - PANEL
09	FIBER CEMENT TRIM
10	FIBER CEMENT COLUMN COVER
11	PVC BRACKET
12	VINYL LOUVER
13	VINYL GUARDRAIL
14	VINYL SINGLE HUNG WINDOW
15	VINYL FIXED WINDOW
16	FIBERGLASS ENTRY DOOR
17	ALUMINUM STOREFRONT DOOR
18	METAL CANOPY
19	STANDING SEAM METAL ROOF
20	30-YEAR ASPHALT SHINGLES
21	VINYL CASEMENT WINDOW
22	ALUMINUM STOREFRONT WINDOW
23	RECESSED BRICK

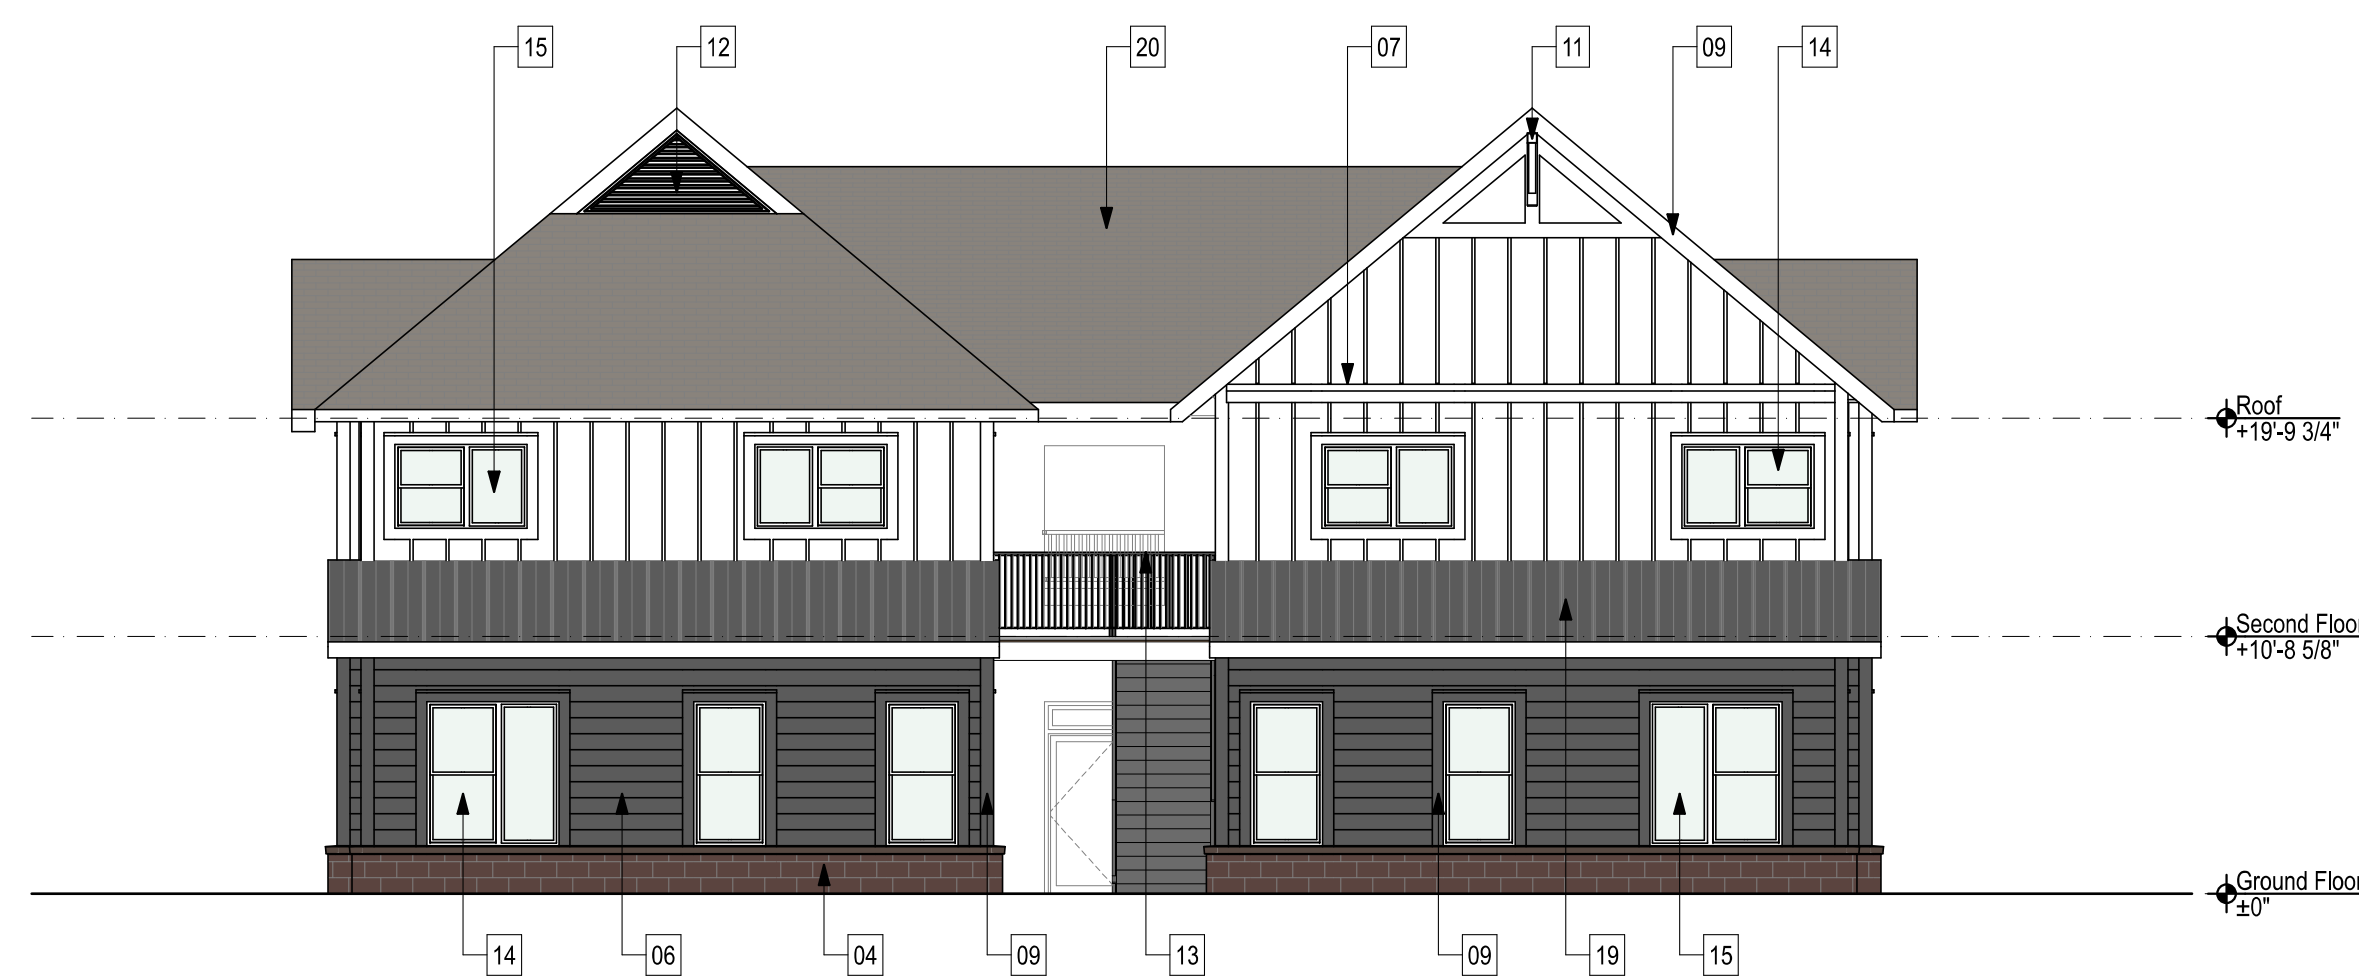

**A1** Garden Building G-03 - Rear Elevation  
SCALE: 1/8" = 1'-0"

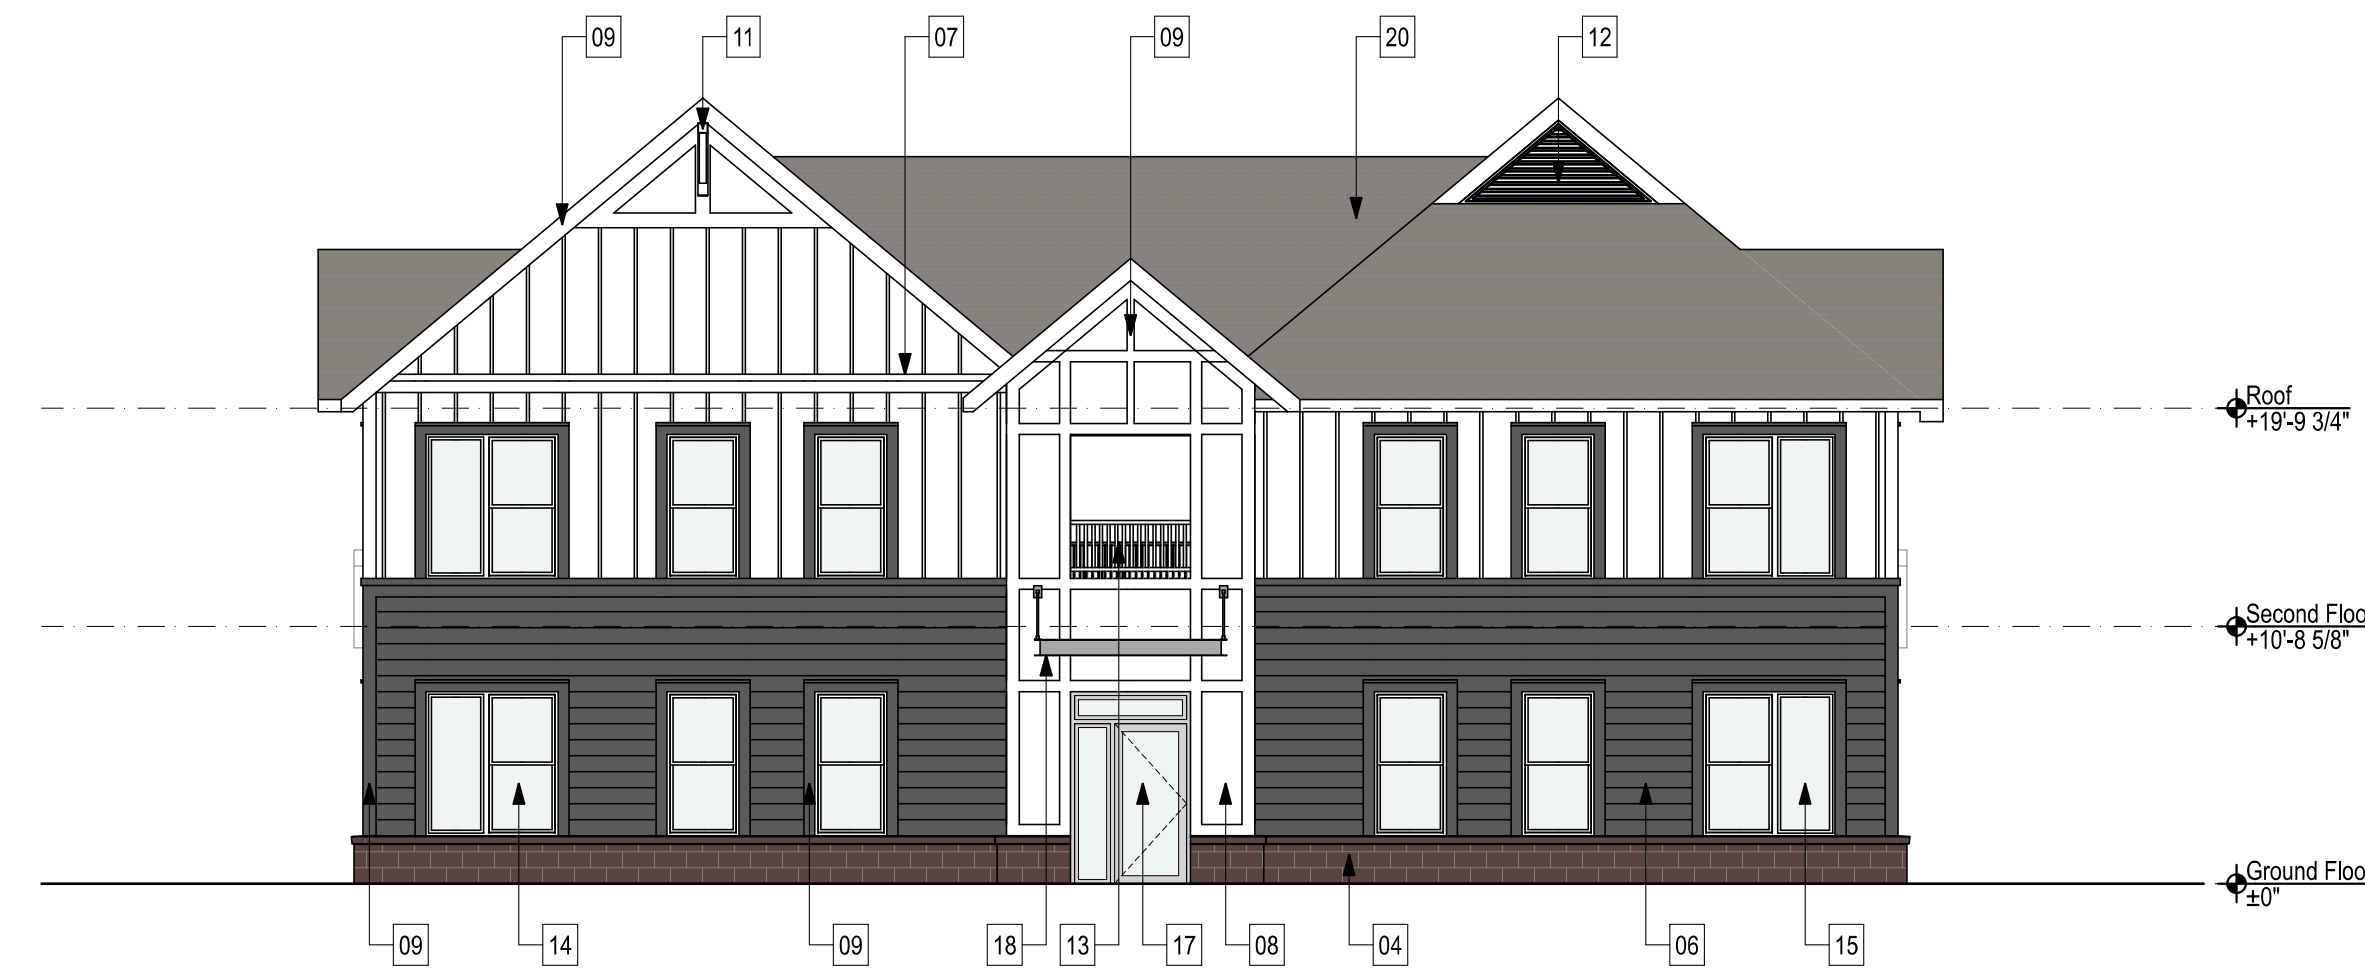

**A6** Garden Building G-03 - Front Elevation  
SCALE: 1/8" = 1'-0"

©2021 Steele Group Architects

Version	Issue Name	Date

DATE: 2021-07-02  
PROJECT NUMBER: 20 0190  
SHEET TITLE: EXTERIOR ELEVATIONS - GARDEN BLDG. G-03

SHEET:

**A-209**

2021.7.25 AM BldgArch.DWG - BldgArch.DWG by ARCHITECTS 22:52:19 (P) - 3/8" = 1'-0" - 2021-07-02 - C:\Projects\2021\0190\0190 - CNI Phase I

