


EASEMENT ACQUISITIONS

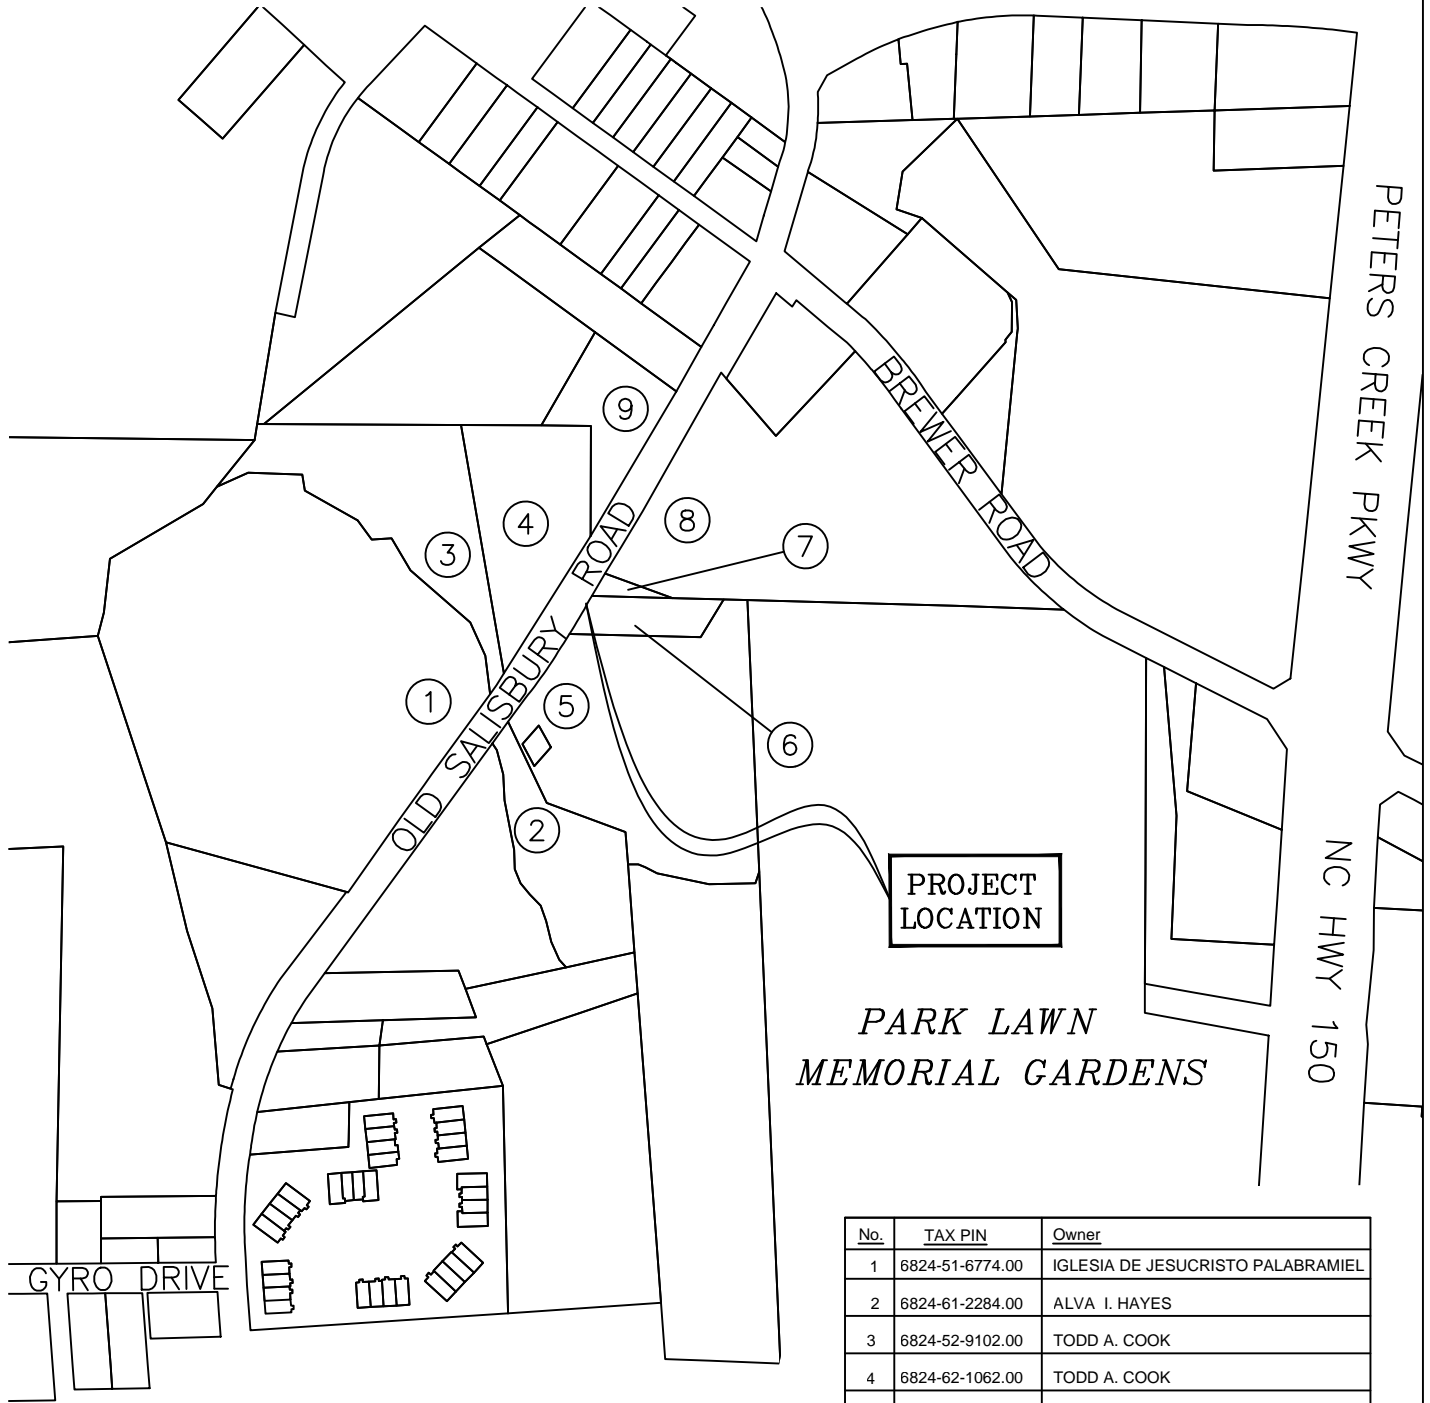

No.	TAX PIN	Owner
1	6824-51-6774.00	IGLESIA DE JESUCRISTO PALABRAMIEL
2	6824-61-2284.00	ALVA I. HAYES
3	6824-52-9102.00	TODD A. COOK
4	6824-62-1062.00	TODD A. COOK
5	6824-61-4548.00	DOUGLAS H. STEADMAN
6	6824-61-3845.00	DOUGLAS H. AND KRISTI U. STEADMAN
7	6824-61-3910.00	DOUGLAS H. STEADMAN
8	6824-62-7151.00	RUFUS MICHAEL MARTIN ET AL
9	6824-62-3229.00	ANDREW CARROS ET AL

PROPOSED PROJECT

549003

NOT TO
SCALE

DATE
5-9-23

OLD SALISBURY ROAD REPAIR PROJECT