
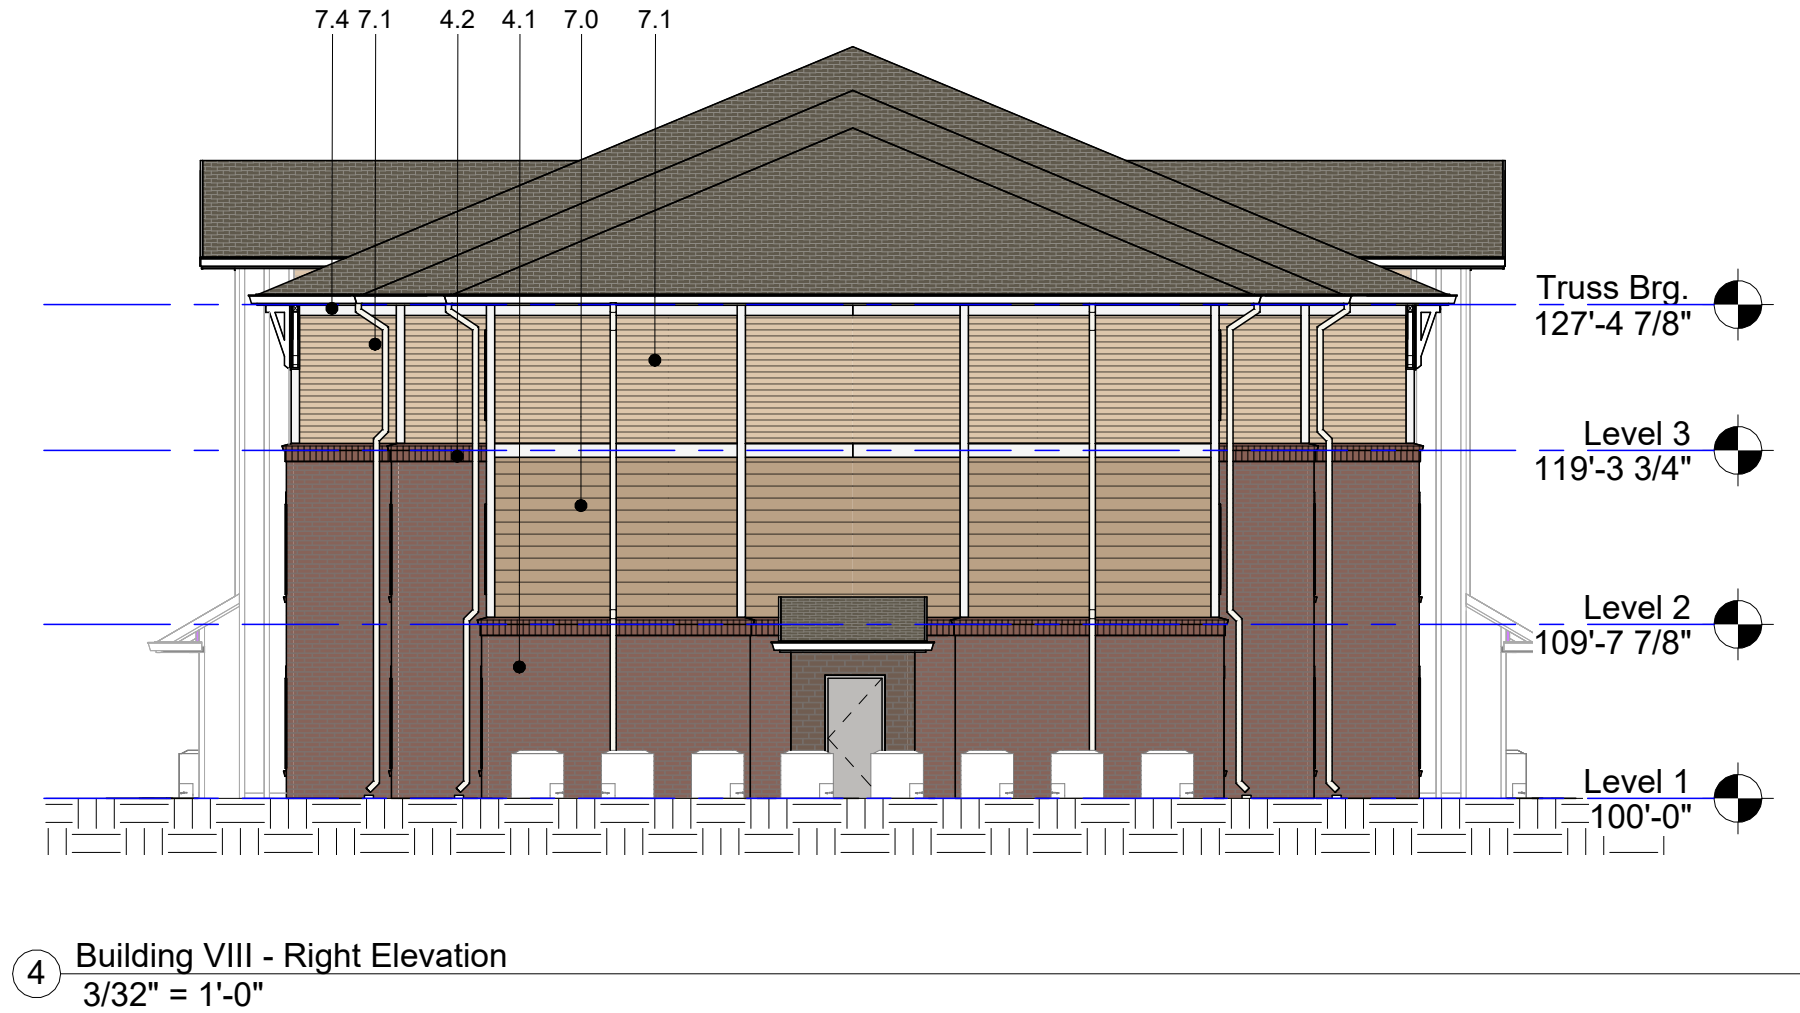


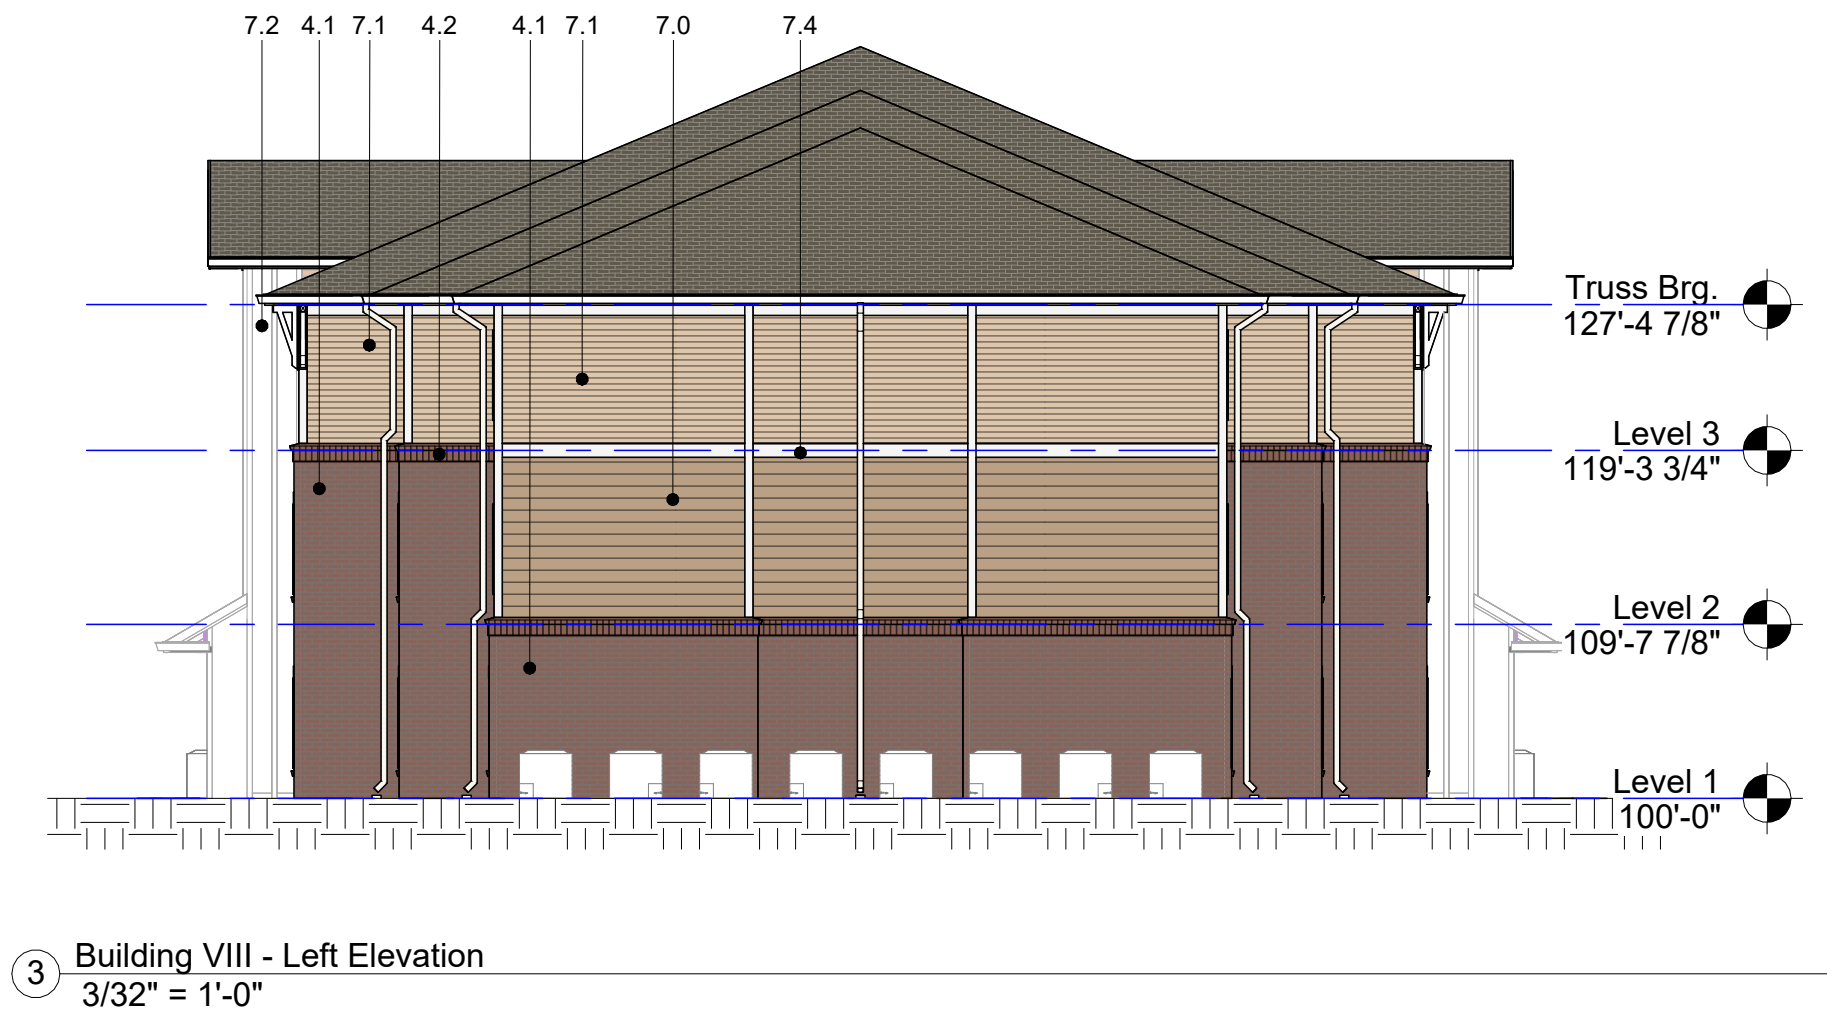


EXTERIOR ELEVATION NOTES

1. SEE DRAWING SHEETS A560 FOR WINDOW HEAD, JAMB AND SILL DETAILS.
2. SEE A510 FOR EXTERIOR WALL DETAILS.
3. SEE SHEETS G500 FOR INTERIOR AND EXTERIOR WALL TYPES.
4. ALL HORIZONTAL TRIM BANDS AND/OR REVEALS THAT OCCUR ON THE FACE OF ANY BAY TO RETURN BACK TO THE MAIN BODY OF THE BUILDING.
5. FOR VERTICAL/HORIZONTAL JOINTS OF DIS-SIMILAR MATERIALS SEE SHEET A530-A531 EXTERIOR DETAILS.

Exterior Material Schedule

Code	Description	Manufacturer	Product / Color
04 - Masonry			
4.1	BRICK - QUEEN - RUNNING BOND	LEE BRICK	HALIFAX
4.2	BRICK - QUEEN - SOLDIER COURSE	LEE BRICK	HALIFAX
4.3	BRICK - QUEEN - ROWLOCK	LEE BRICK	HALIFAX
05 - Metals			
5.1	ALUMINUM - RAILINGS	TBD	BLACK
5.2	PREFINISHED ALUMINUM GUTTERS AND DOWNSPOUTS	TBD - BASIS OF DESIGN - FIRESTONE	WHITE
07 - Thermal and Moisture Protection			
7.0	LP - LAP SIDING - 8" EXPOSURE	JAMES HARDIE - PAINTED	SW6108 LATTE
7.1	LP - LAP SIDING - 4" EXPOSURE	JAMES HARDIE - PAINTED	SW7723 COLONY BUFF
7.2	CFB - PANEL SIDING	JAMES HARDIE - PAINTED	WHITE
7.3	WOOD BRACKET	TBD	WHITE
7.4	CB - TRIM	JAMES HARDIE - PAINTED	WHITE
7.5	ROOF SHINGLES - ASPHALT - ARCHITECTURAL	TIMBERLINE	WEATHERED WOOD
7.6	SHUTTERS	JAMES HARDIE - PAINTED	WHITE
7.7	TRIANGLE GABLE VENT	FYPON	WHITE
08 - Openings			
8.1	EXTERIOR WINDOWS - VINYL	TBD	WHITE
26 - Electrical			
26.1	EXTERIOR LIGHTING	TBD	BLACK

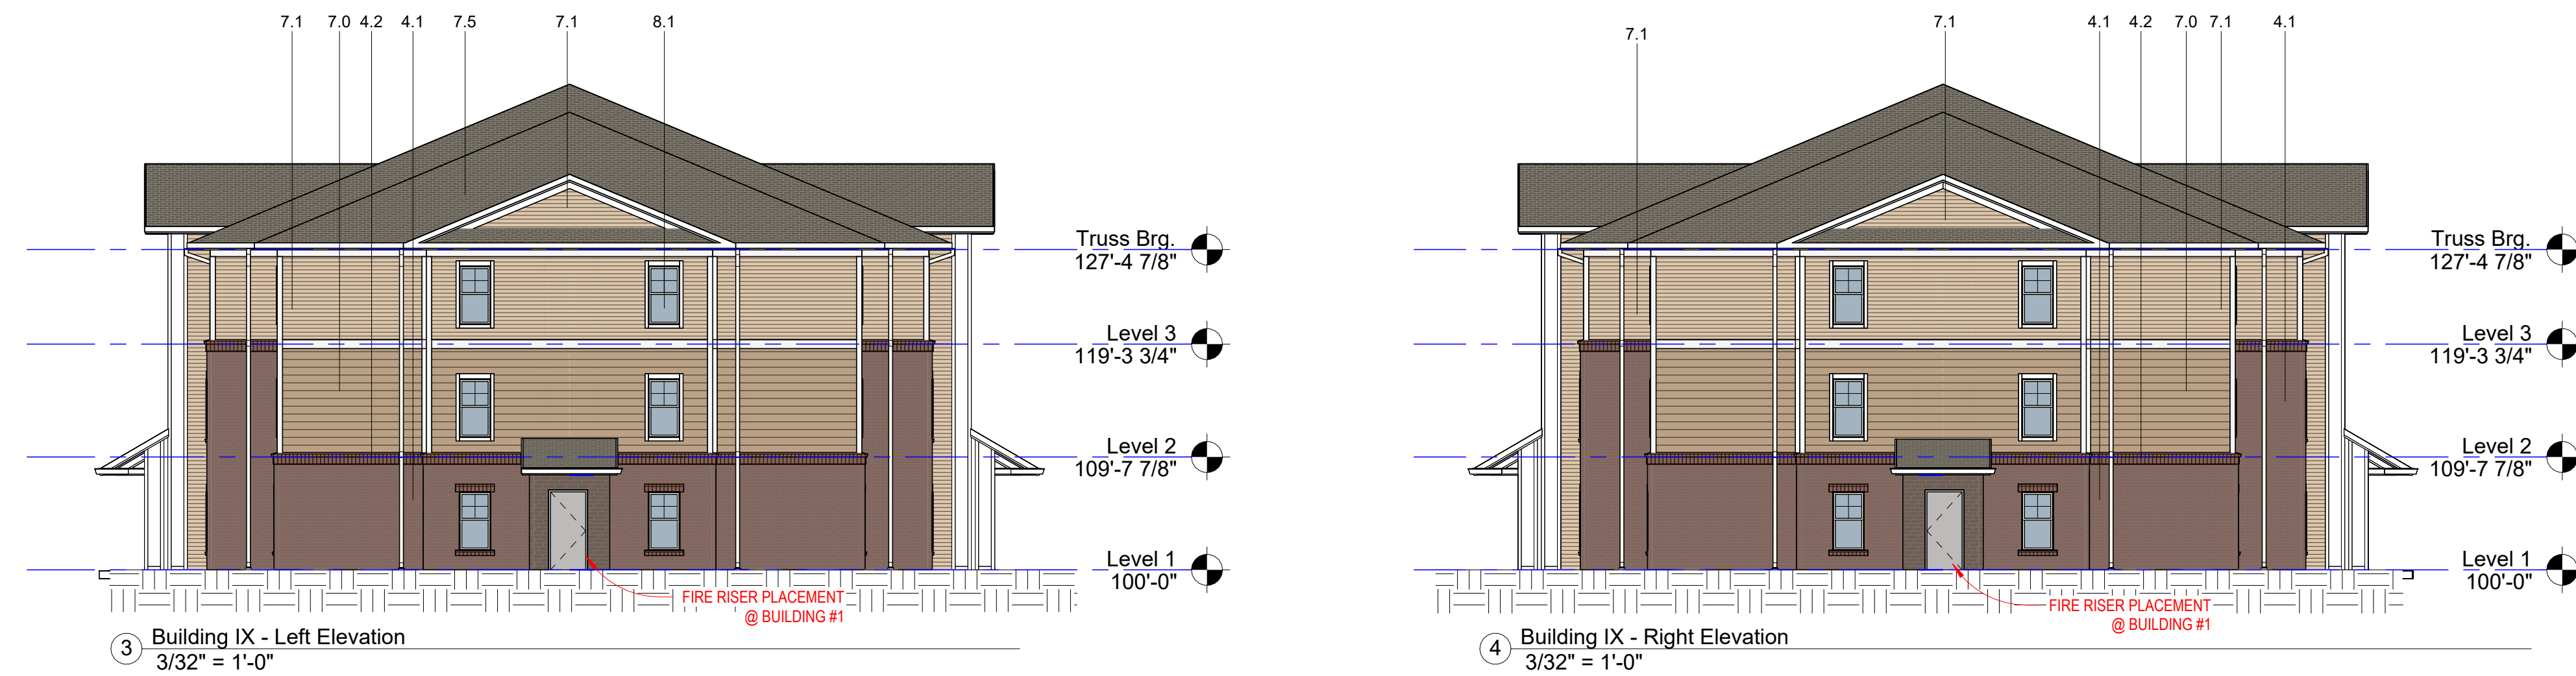

EXTERIOR ELEVATION NOTES

1. SEE DRAWING SHEETS A560 FOR WINDOW HEAD, JAMB AND SILL DETAILS.
2. SEE A510 FOR EXTERIOR WALL DETAILS.
3. SEE SHEETS G500 FOR INTERIOR AND EXTERIOR WALL TYPES.
4. ALL HORIZONTAL TRIM BANDS AND/OR REVEALS THAT OCCUR ON THE FACE OF ANY BAY TO RETURN BACK TO THE MAIN BODY OF THE BUILDING.
5. FOR VERTICAL/HORIZONTAL JOINTS OF DIS-SIMILAR MATERIALS SEE SHEET A530-A531 EXTERIOR DETAILS.

Exterior Material Schedule			
Code	Description	Manufacturer	Product / Color
04 - Masonry			
4.1	BRICK - QUEEN - RUNNING BOND	LEE BRICK	HALIFAX
4.2	BRICK - QUEEN - SOLDIER COURSE	LEE BRICK	HALIFAX
4.3	BRICK - QUEEN - ROWLOCK	LEE BRICK	HALIFAX
05 - Metals			
5.1	ALUMINUM - RAILINGS	TBD	BLACK
5.2	PREFINISHED ALUMINUM GUTTERS AND DOWNSPOUTS	TBD - BASIS OF DESIGN - FIRESTONE	WHITE
07 - Thermal and Moisture Protection			
7.0	LP - LAP SIDING - 8" EXPOSURE	JAMES HARDIE - PAINTED	SW6108 LATTE
7.1	LP - LAP SIDING - 4" EXPOSURE	JAMES HARDIE - PAINTED	SW7723 COLONY BUFF
7.2	CFB - PANEL SIDING	JAMES HARDIE - PAINTED	WHITE
7.3	WOOD BRACKET	TBD	WHITE
7.4	CFB - TRIM	JAMES HARDIE - PAINTED	WHITE
7.5	ROOF SHINGLES - ASPHALT - ARCHITECTURAL GRADE	TIMBERLINE	WEATHERED WOOD
7.6	SHUTTERS	JAMES HARDIE - PAINTED	WHITE
7.7	TRIANGLE GABLE VENT	FYPON	WHITE
08 - Openings			
8.1	EXTERIOR WINDOWS - VINYL	TBD	WHITE
26 - Electrical			
26.1	EXTERIOR LIGHTING	TBD	BLACK



① Building Type X - Front Elevation
3/32" = 1'-0"



② Building Type X - Back Elevation
3/32" = 1'-0"





③ Building Type X - Left Elevation
3/32" = 1'-0"




④ Building Type X - Right Elevation
3/32" = 1'-0"


Exterior Material Schedule			
Code	Description	Manufacturer	Product / Color
04 - Masonry			
4.1	BRICK - QUEEN - RUNNING BOND	LEE BRICK	HALIFAX
4.2	BRICK - QUEEN - SOLDIER COURSE	LEE BRICK	HALIFAX
4.3	BRICK - QUEEN - ROWLOCK	LEE BRICK	HALIFAX
05 - Metals			
5.1	ALUMINUM - RAILINGS	TBD	BLACK
5.2	PREFINISHED ALUMINUM GUTTERS AND DOWNSPOUTS	TBD - BASIS OF DESIGN - FIRESTONE	WHITE
07 - Thermal and Moisture Protection			
7.0	LP - LAP SIDING - 8" EXPOSURE	JAMES HARDIE - PAINTED	SW6108 LATTE
7.1	LP - LAP SIDING - 4" EXPOSURE	JAMES HARDIE - PAINTED	SW7723 COLONY BUFF
7.2	CFB - PANEL SIDING	JAMES HARDIE - PAINTED	WHITE
7.3	WOOD BRACKET	TBD	WHITE
7.4	CFB - TRIM	JAMES HARDIE - PAINTED	WHITE
7.5	ROOF SHINGLES - ASPHALT - ARCHITECTURAL GRADE	TIMBERLINE	WEATHERED WOOD
7.6	SHUTTERS	JAMES HARDIE - PAINTED	WHITE
7.7	TRIANGLE GABLE VENT	FYPON	WHITE
08 - Openings			
8.1	EXTERIOR WINDOWS - VINYL	TBD	WHITE
26 - Electrical			
26.1	EXTERIOR LIGHTING	TBD	BLACK

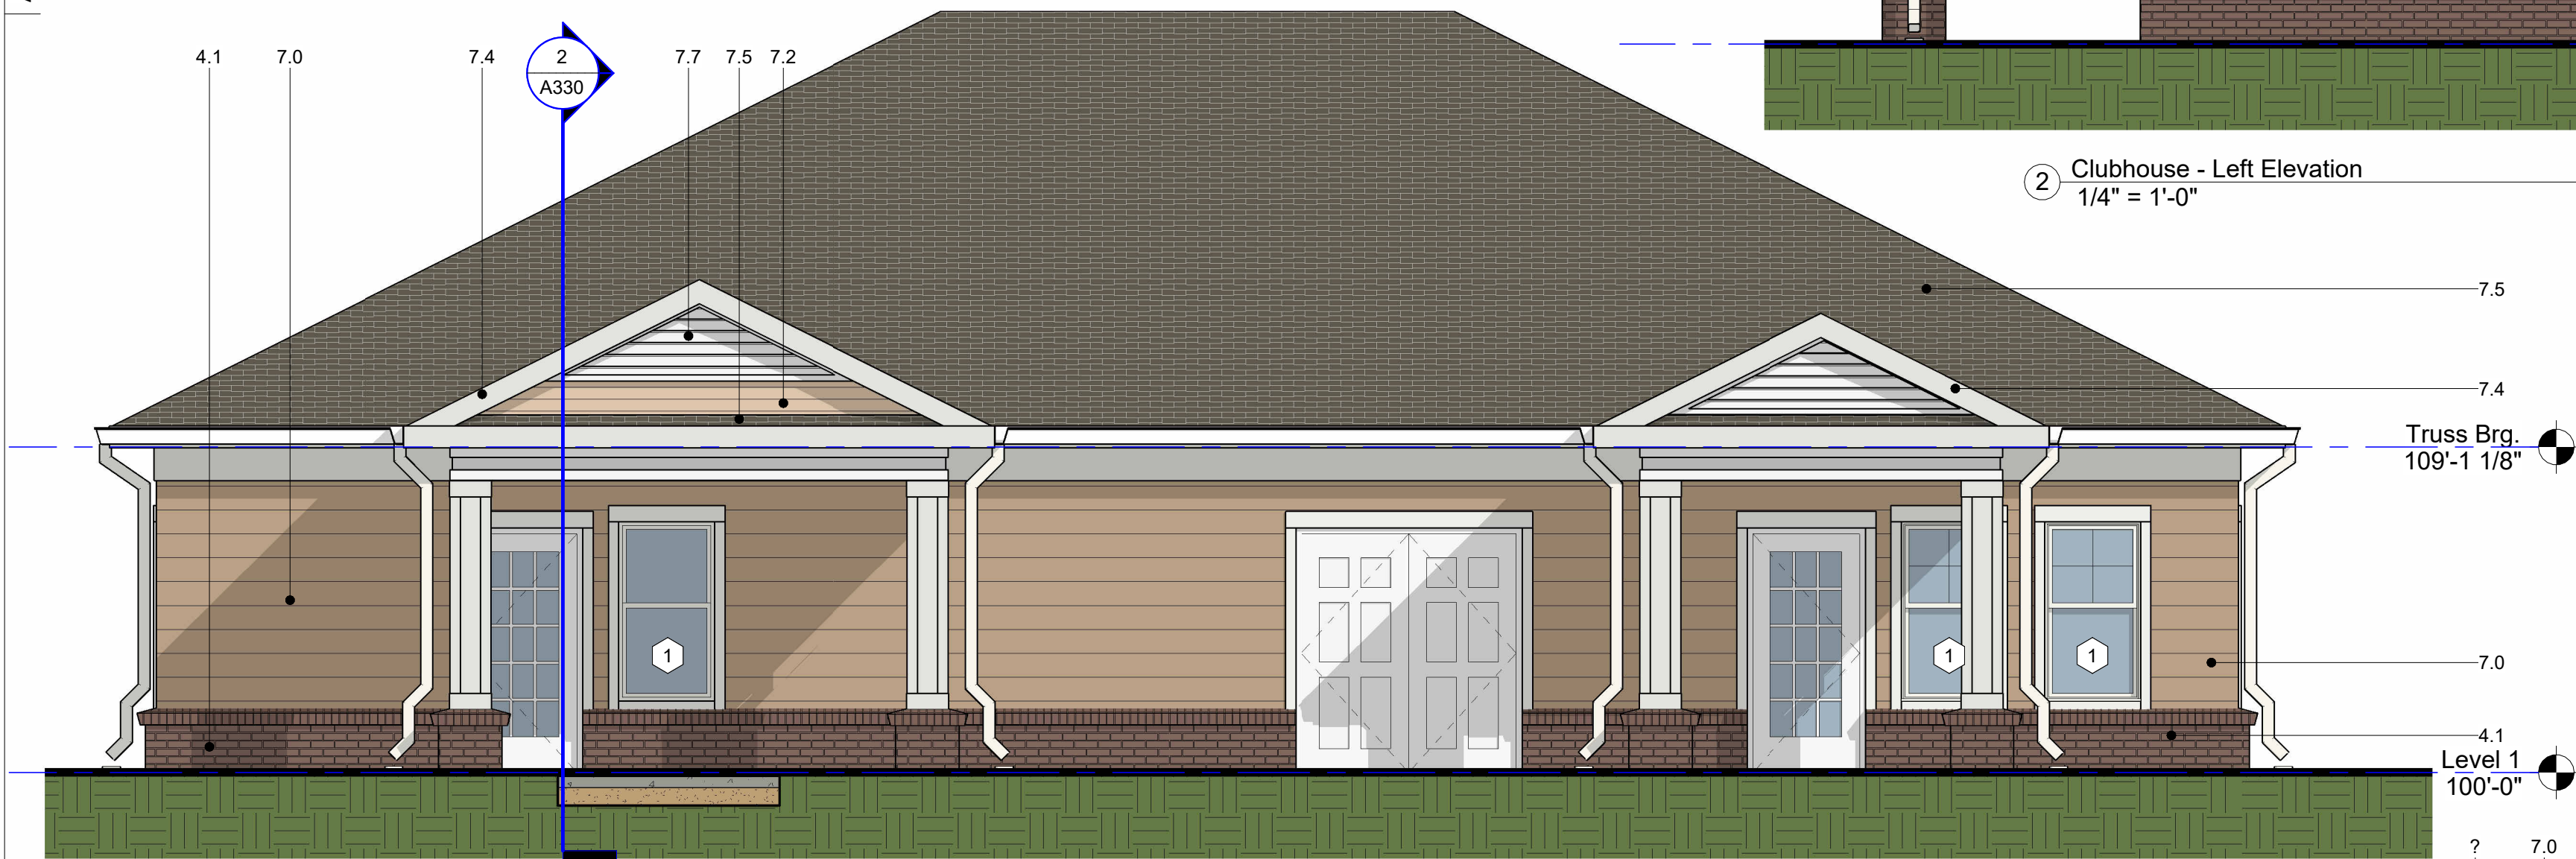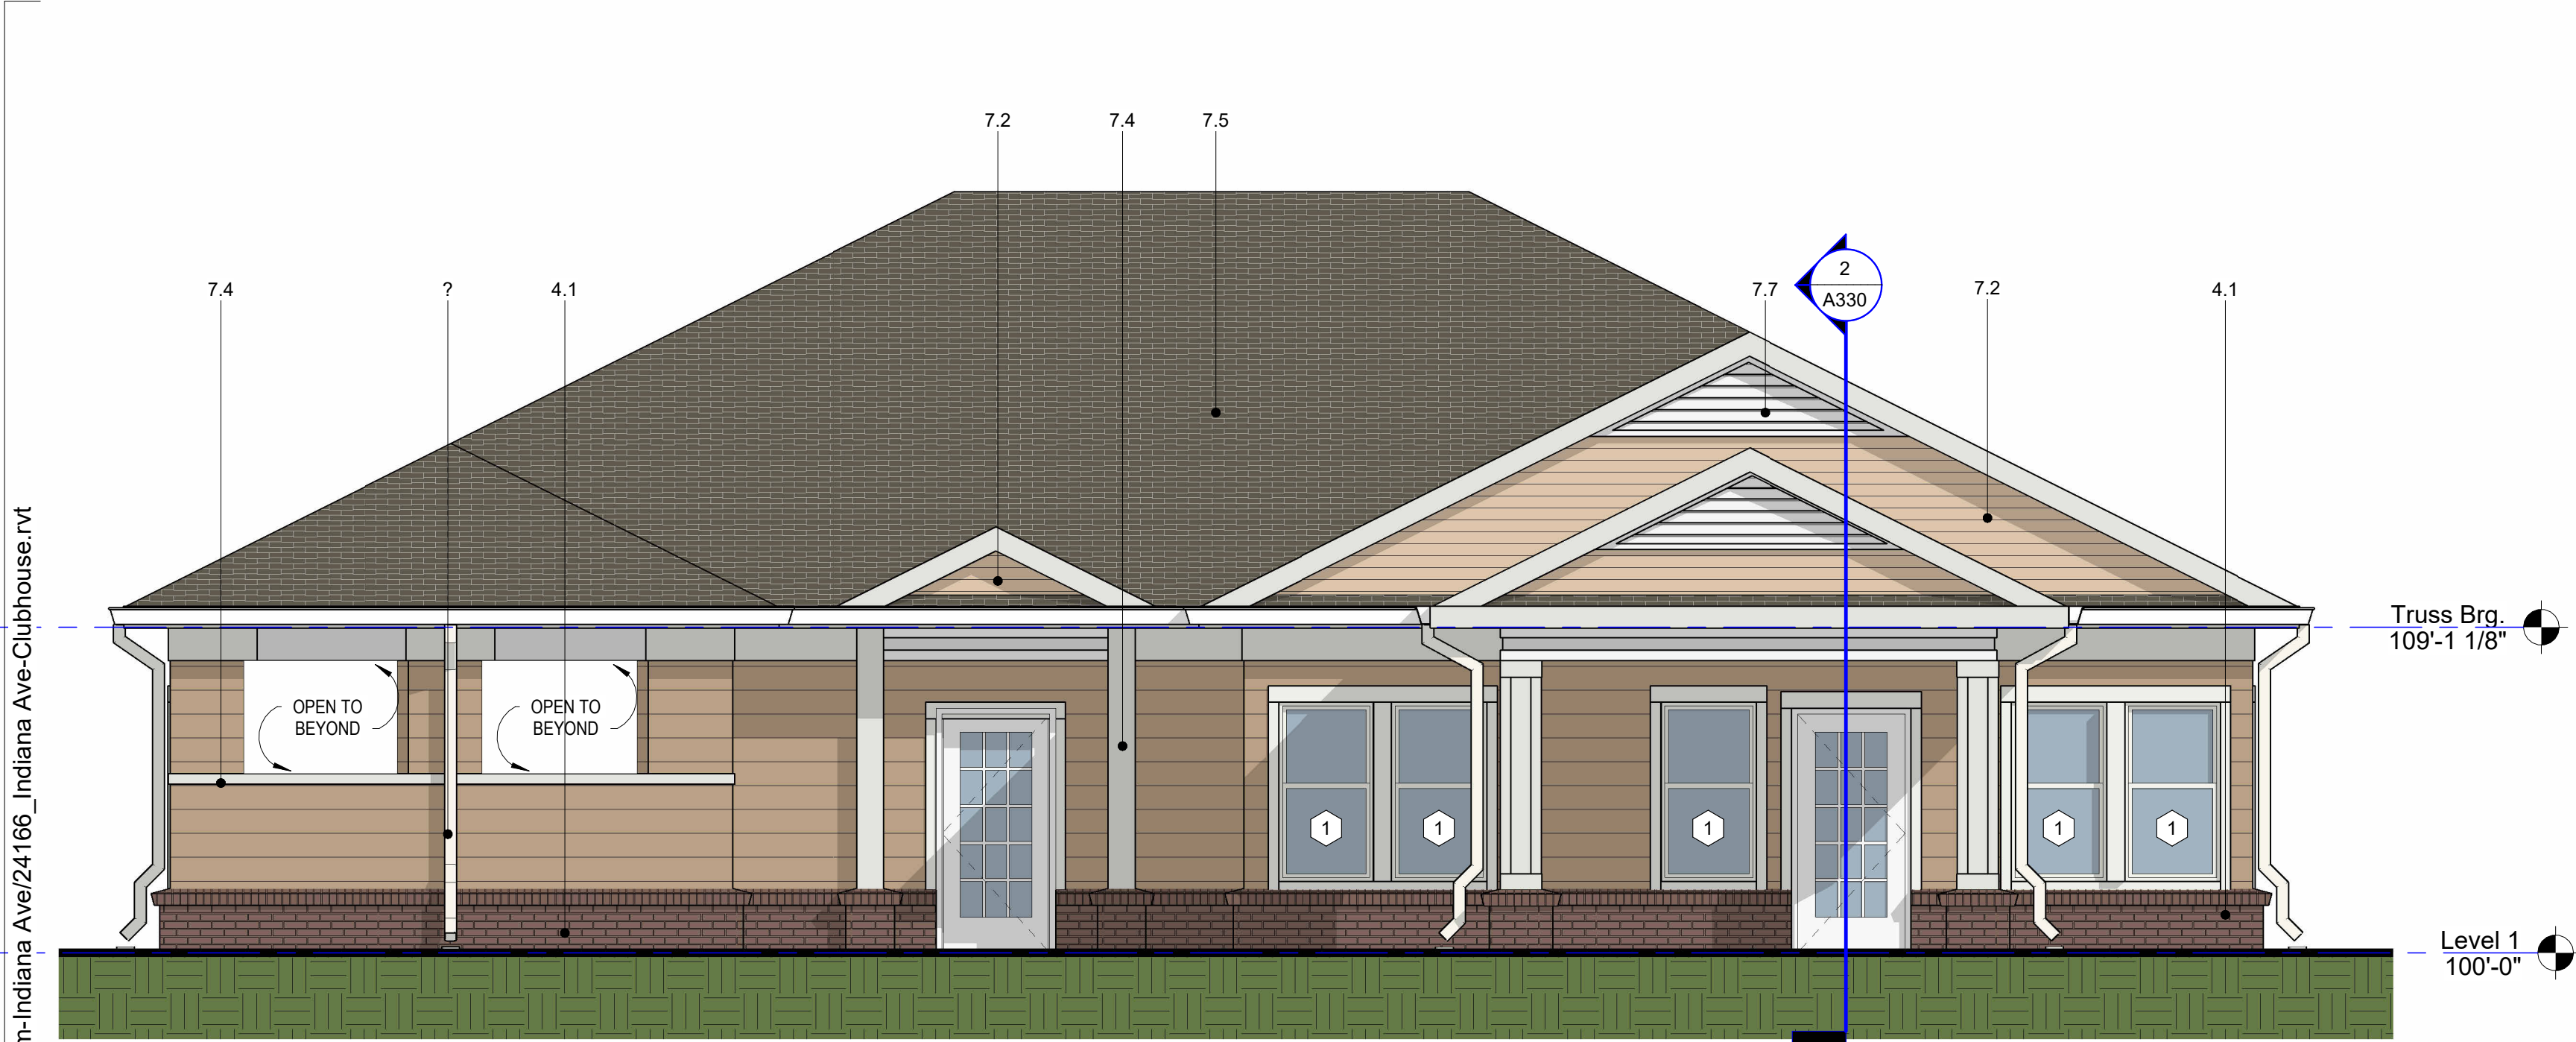


Exterior Material Schedule			
Code	Description	Manufacturer	Product / Color
04 - Masonry			
4.1	BRICK - QUEEN - RUNNING BOND	LEE BRICK	HALIFAX
4.2	BRICK - QUEEN - SOLDIER COURSE	LEE BRICK	HALIFAX
4.3	BRICK - QUEEN - ROWLOCK	LEE BRICK	HALIFAX
05 - Metals			
5.1	ALUMINUM - RAILINGS	TBD	BLACK
5.2	PREFINISHED ALUMINUM GUTTERS AND DOWNSPOUTS	TBD - BASIS OF DESIGN FIRESTONE	WHITE
07 - Thermal and Moisture Protection			
7.0	LP - LAP SIDING - 8" EXPOSURE	JAMES HARDIE - PAINTED	SW6108 LATTE
7.1	LP - LAP SIDING - 4" EXPOSURE	JAMES HARDIE - PAINTED	SW7723 COLONY BUFF
7.2	CFB - PANEL SIDING	JAMES HARDIE - PAINTED	WHITE
7.3	WOOD BRACKET	JAMES HARDIE - PAINTED	WHITE
7.4	CB TRIM	JAMES HARDIE - PAINTED	WHITE
7.5	ROOF SHINGLES - ASPHALT - ARCHITECTURAL GRADE	JAMES HARDIE - PAINTED	WEATHERED WOOD
7.6	SHUTTERS	JAMES HARDIE - PAINTED	WHITE
7.7	TRIANGLE GABLE VENT	JAMES HARDIE - PAINTED	WHITE
08 - Openings			
8.1	EXTERIOR WINDOWS - VINYL	TBD	WHITE
26 - Electrical			
26.1	EXTERIOR LIGHTING	TBD	BLACK

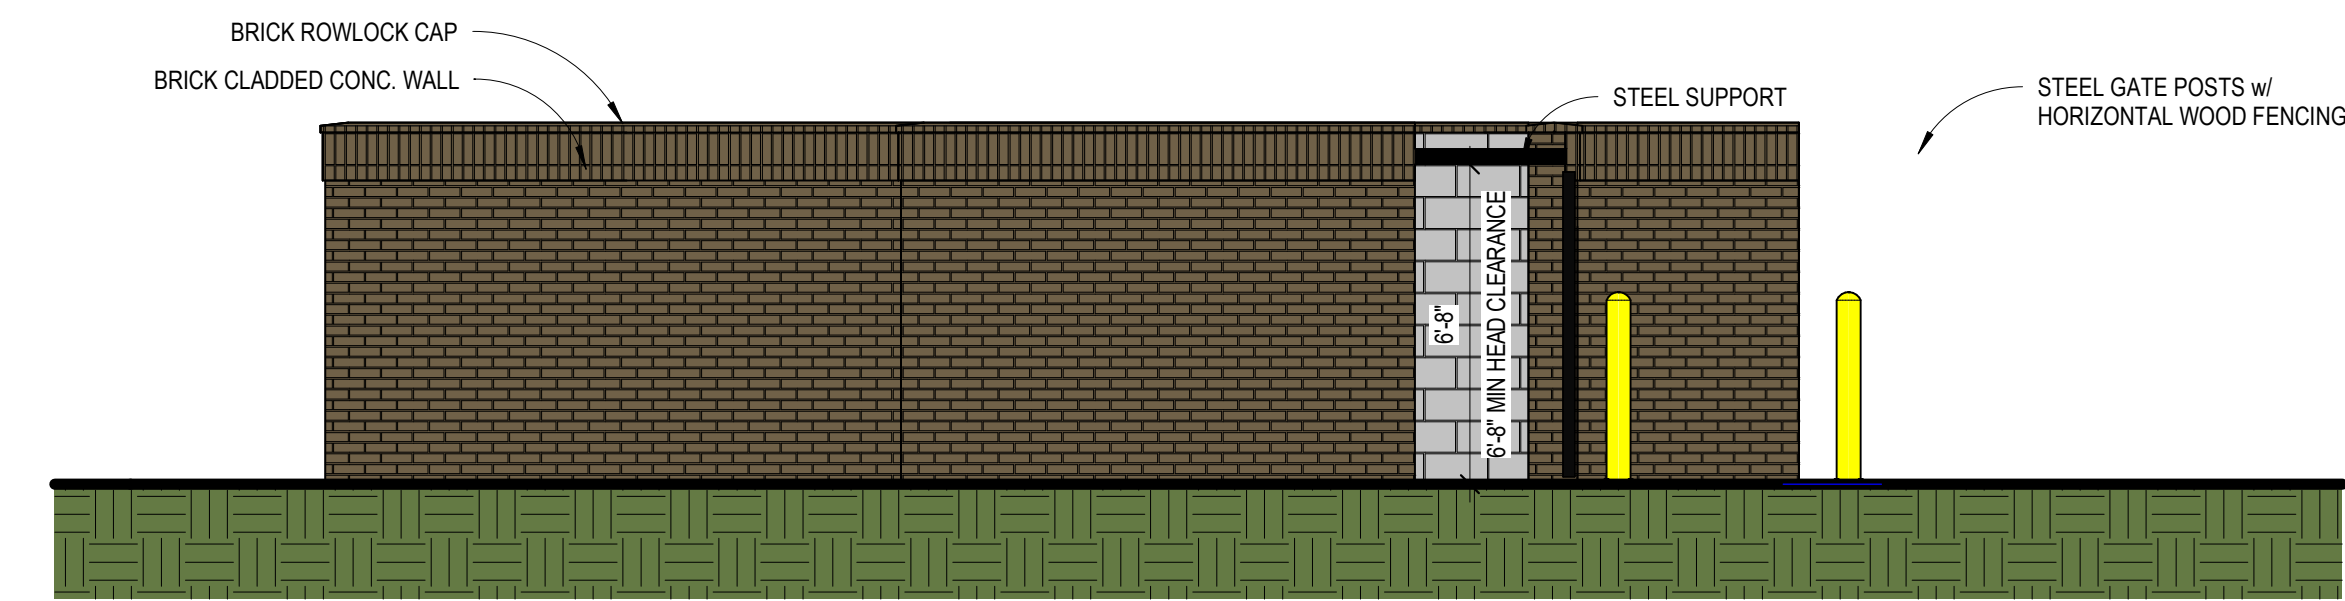


5 Trash Enclosure - Recycling Side
1/4" = 1'-0"

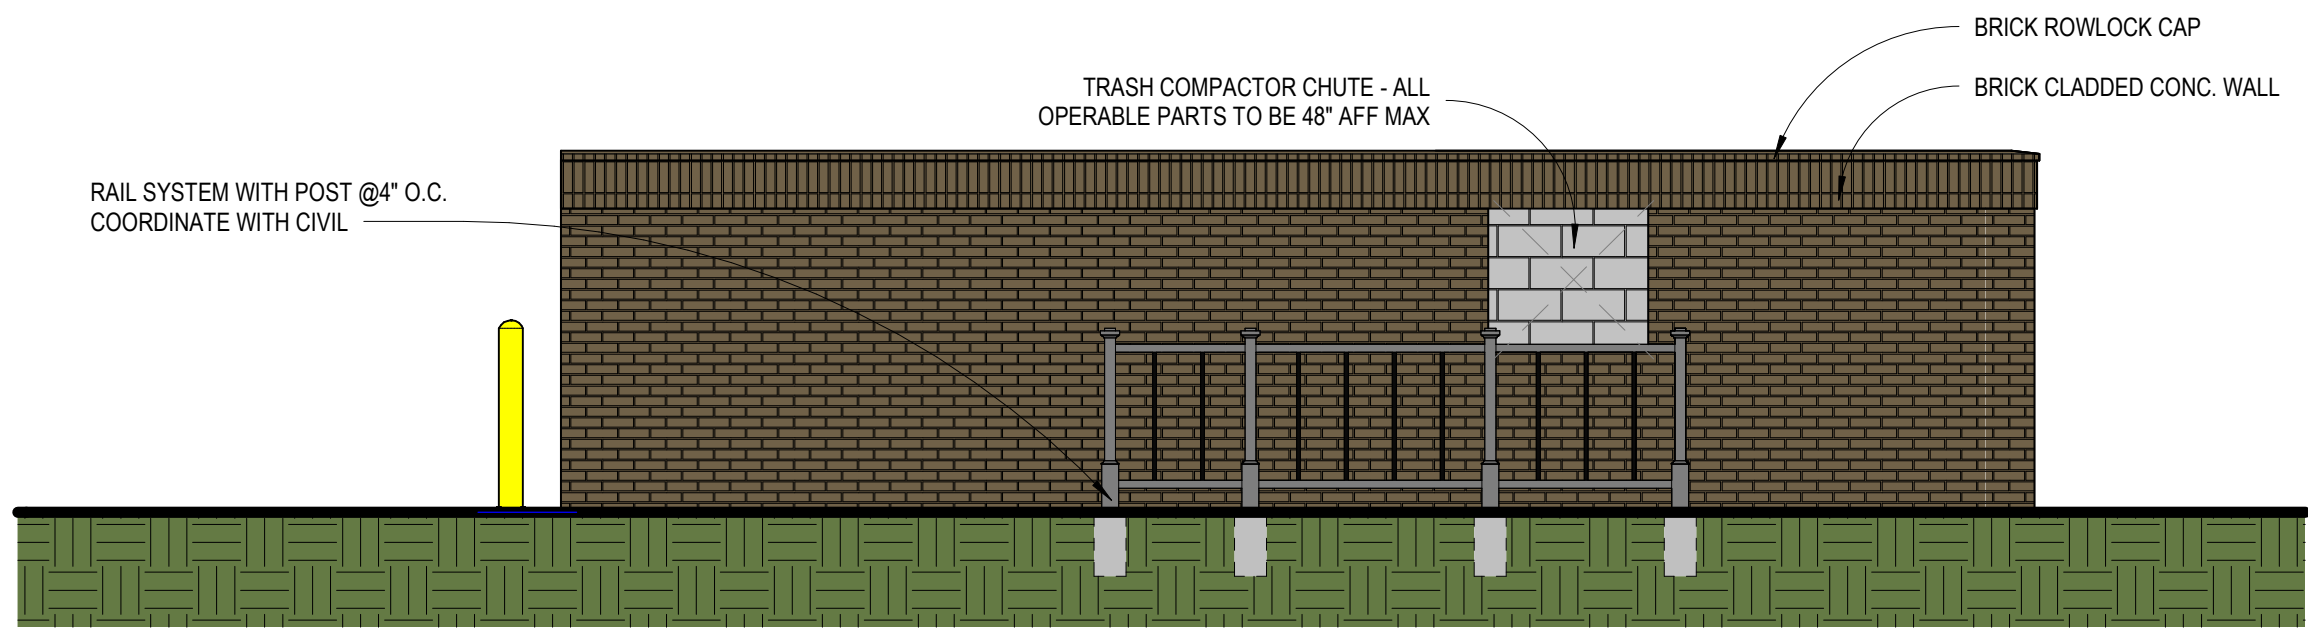


3 Trash Enclosure - Trash Side
1/4" = 1'-0"

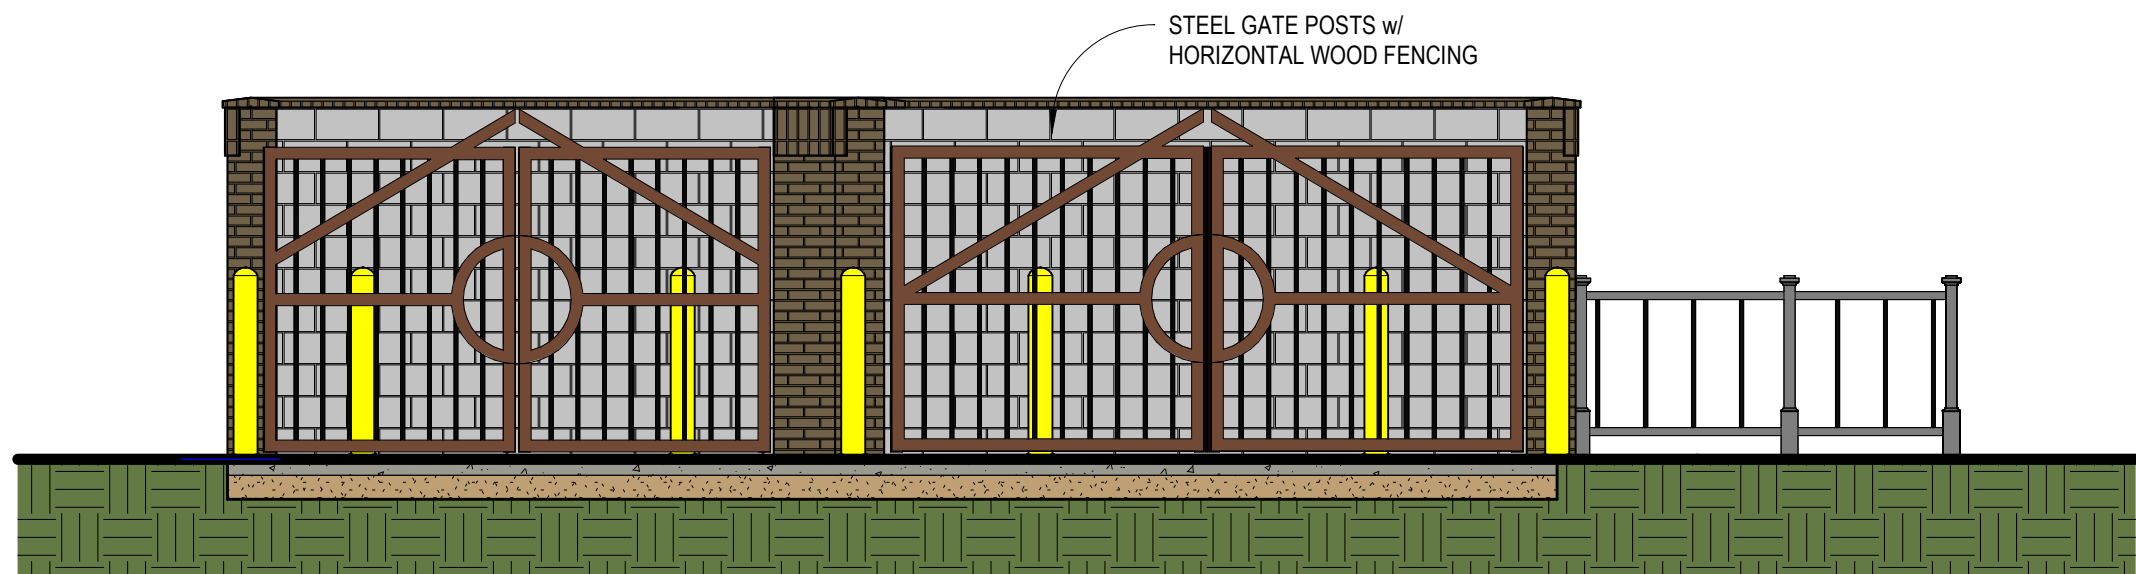

4 Trash Enclosure - Front
1/4" = 1'-0"

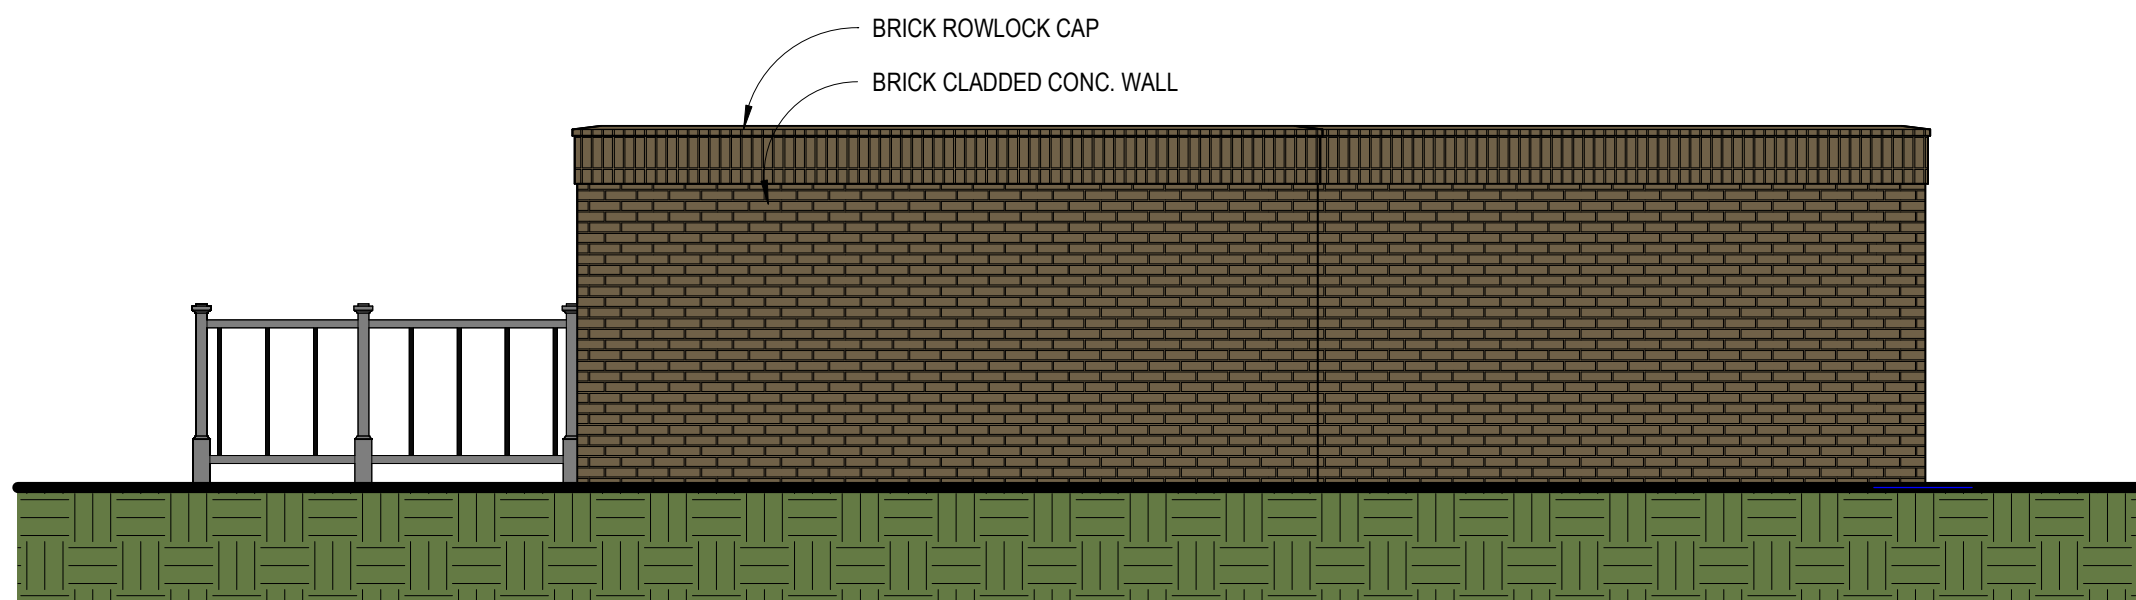

2 Trash Enclosure - Back
1/4" = 1'-0"

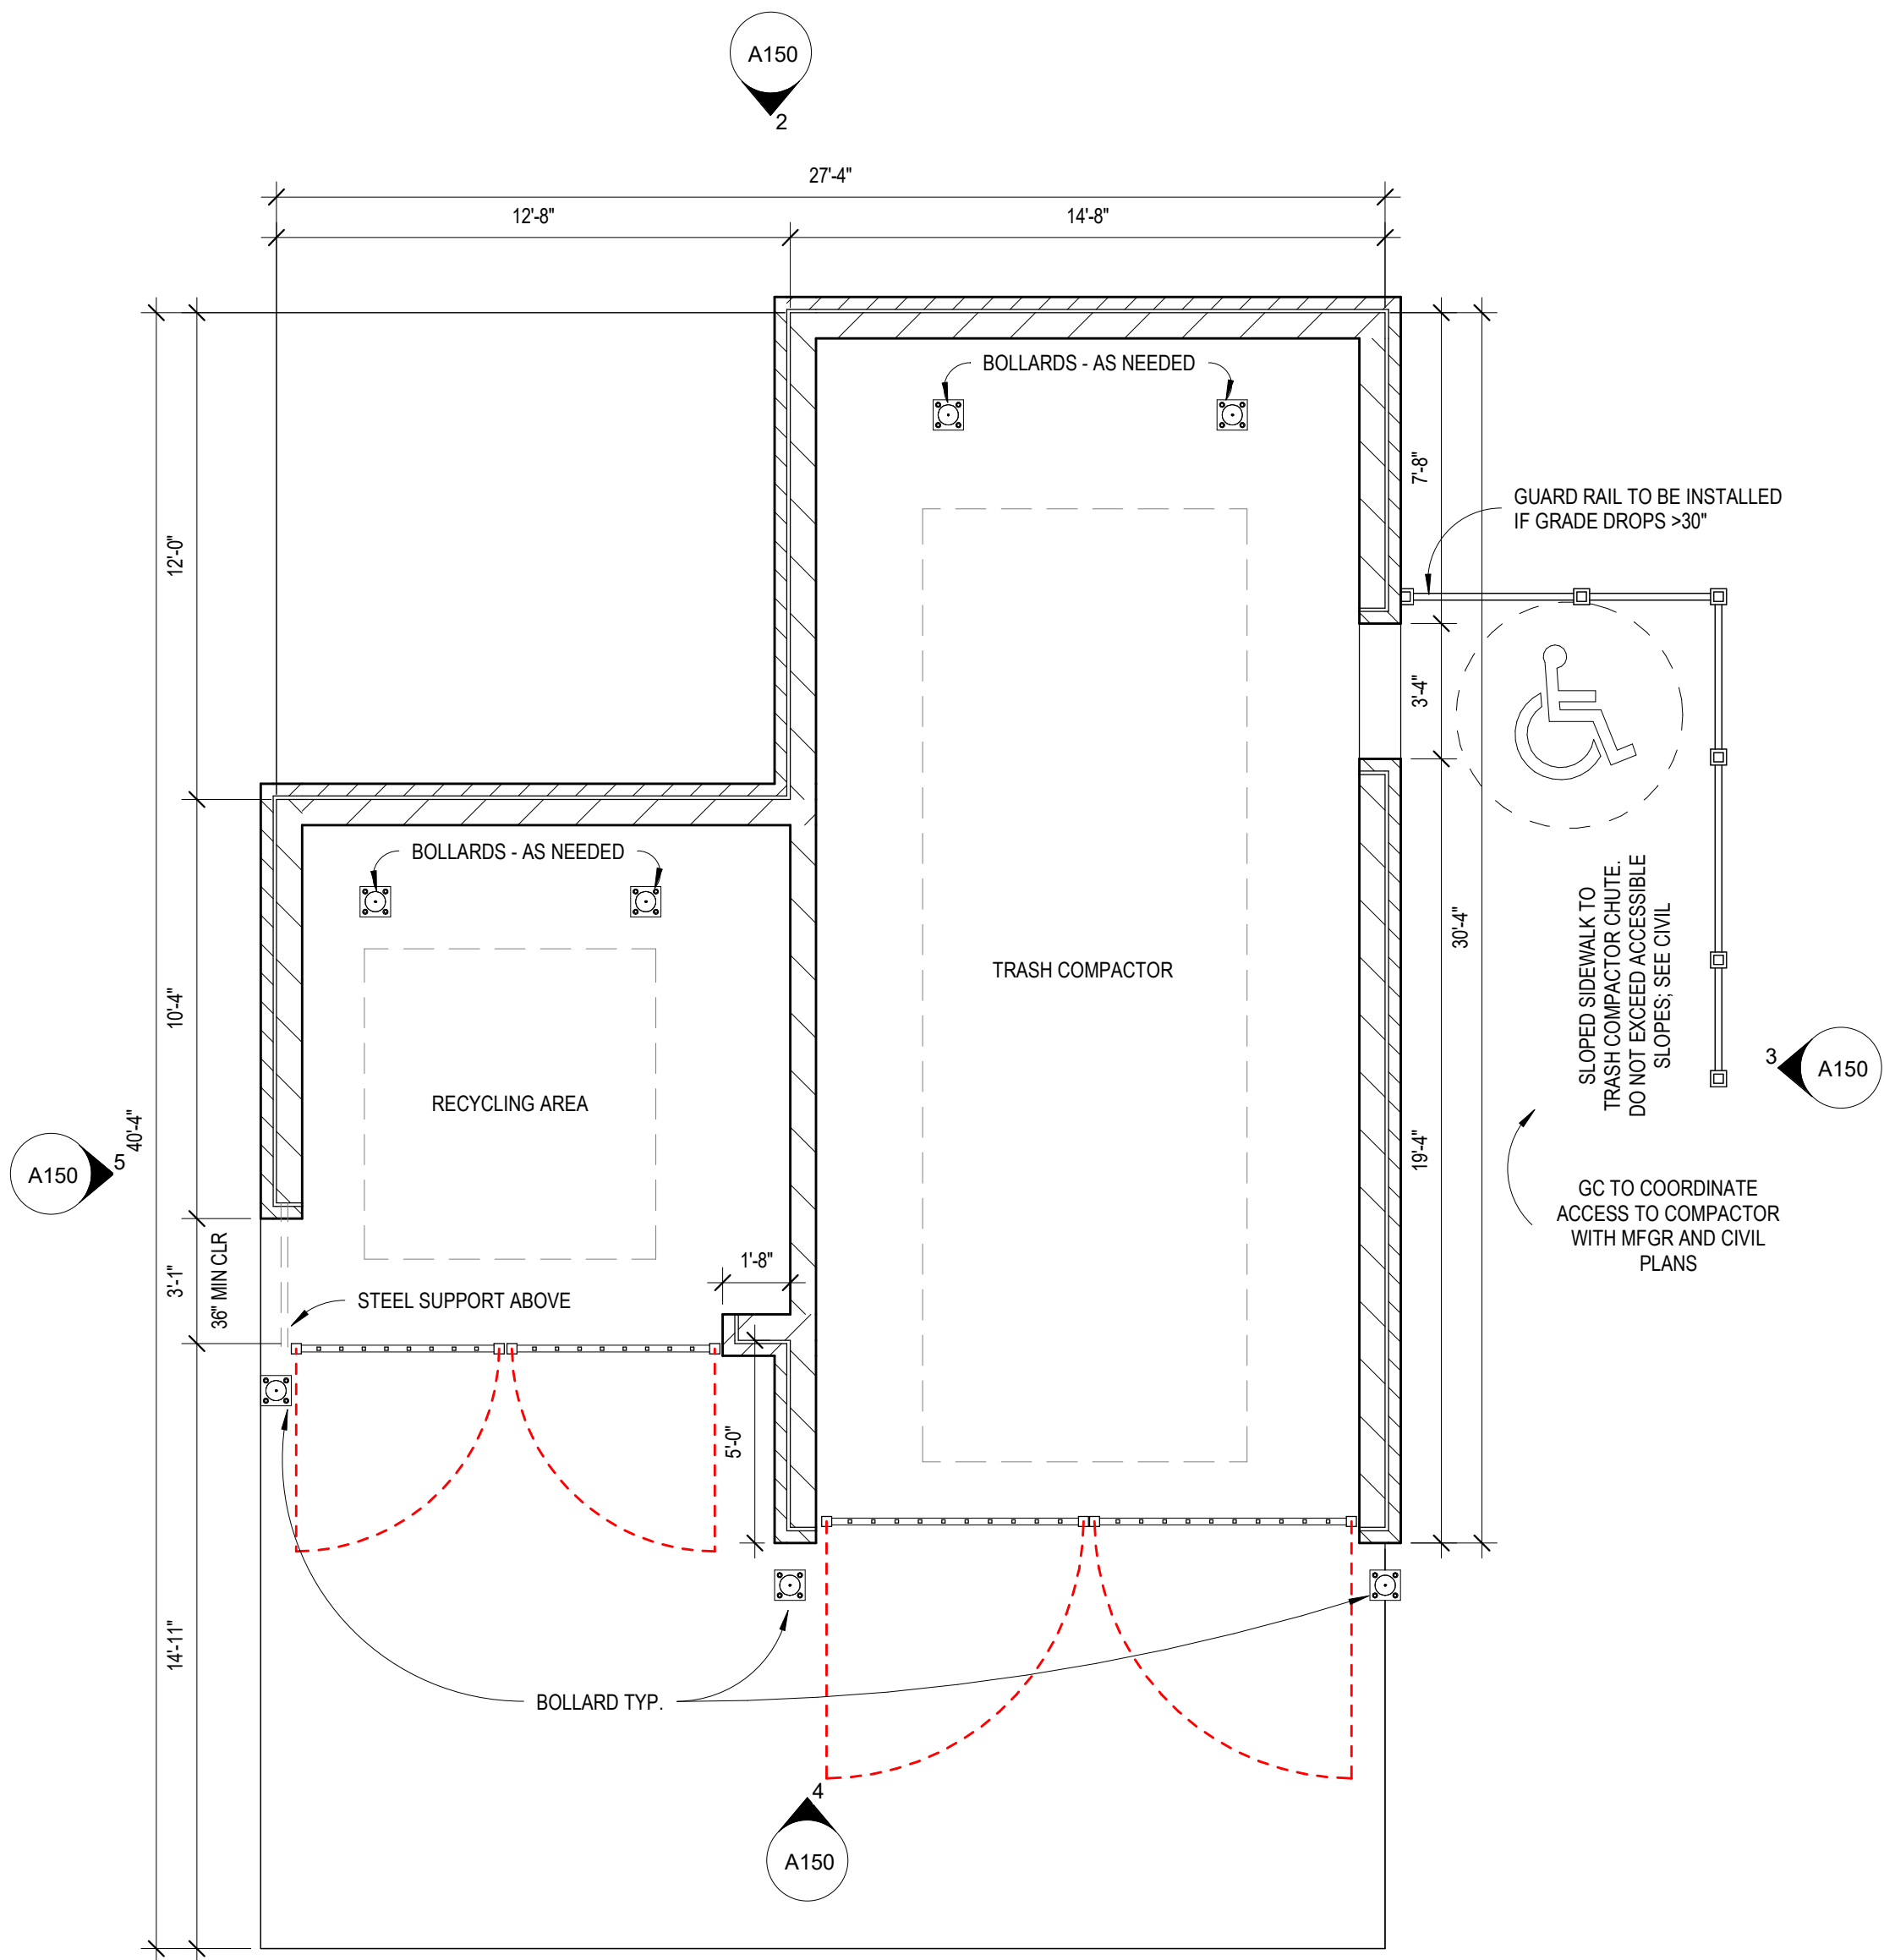

1 Level 1
1/4" = 1'-0"