



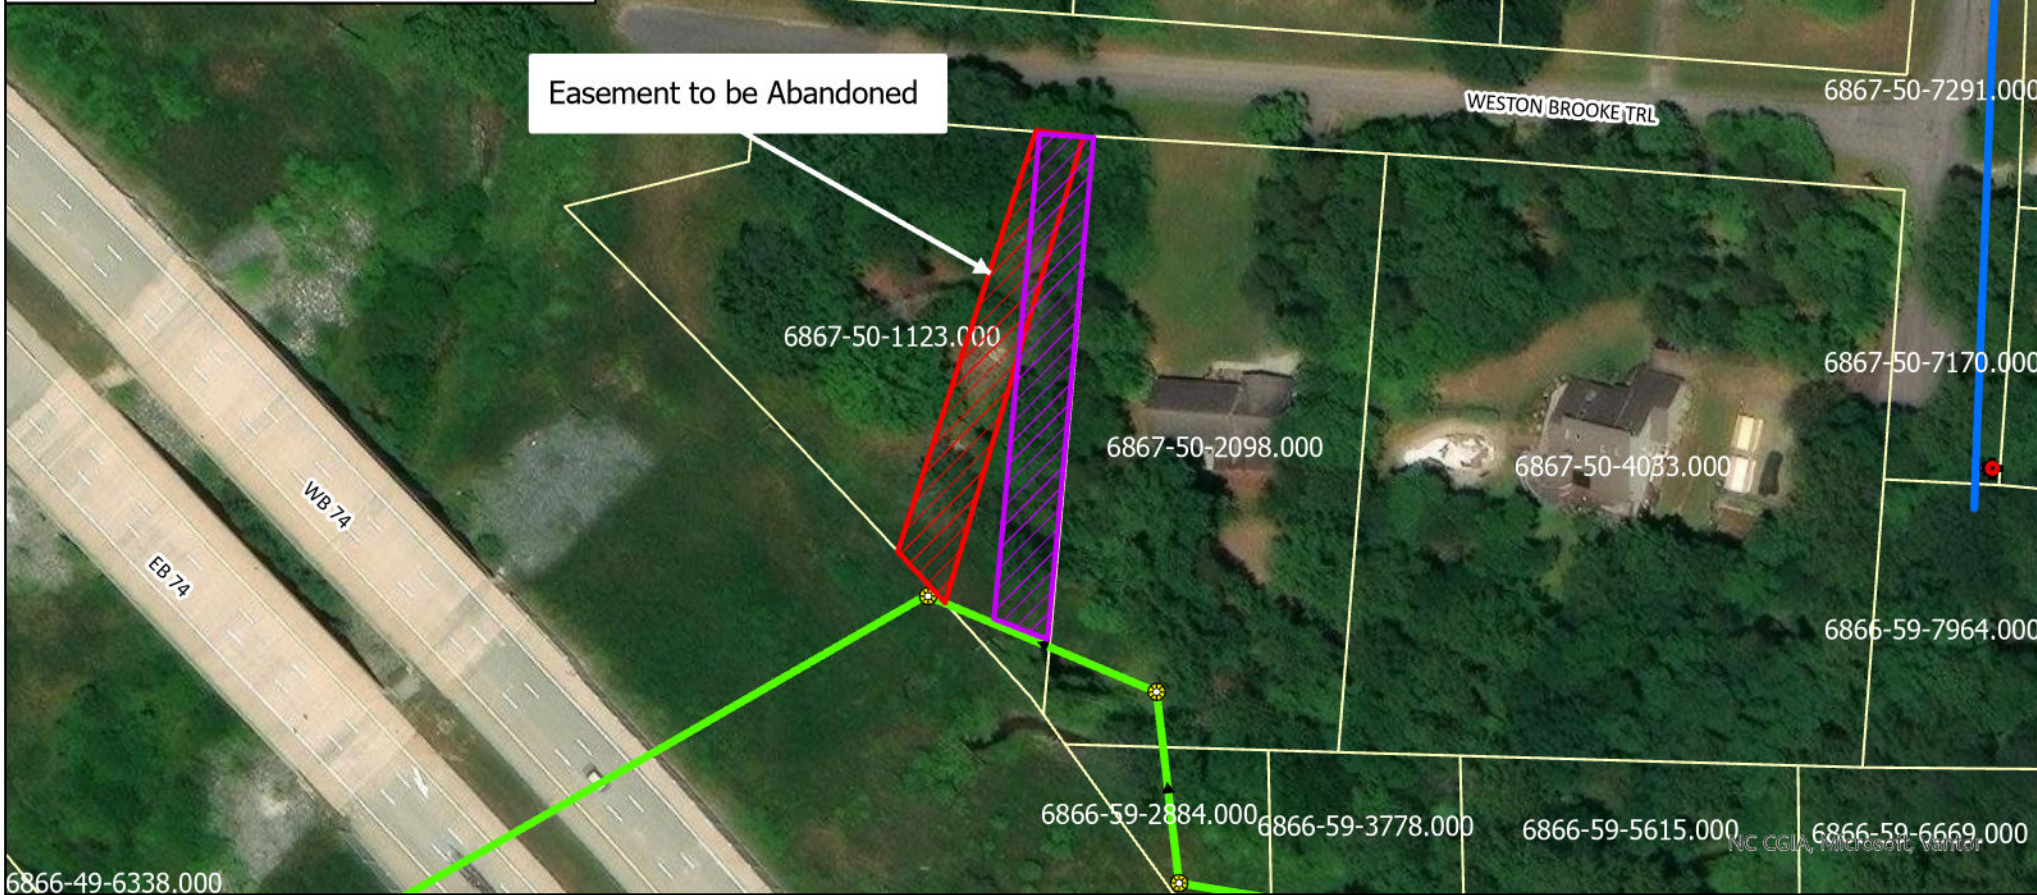

REQUEST TO ABANDON AND RELOCATE A PERMANENT ACCESS EASEMENT

-  Sewer Manholes
-  Sewer Mains
-  Water Valves
-  Water Mains

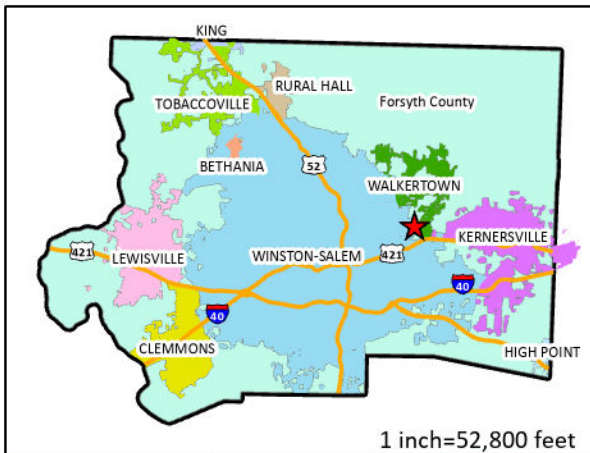

Easement to be Abandoned



Proposed 25' Access and
Private Utility Easement



1 inch=100 feet