





FRONT ELEVATION


4" HIGH QUIK BRIK COLOR: "CEDARWOOD BLEND" BY OLDCASTLE (OR EQUAL)
 EIFS CORNICE PTD. COLOR: OFF WHITE
 METAL PARAPET COPING PTD. COLOR: BEIGE
 4" HIGH QUIK BRIK COLOR: "CEDARWOOD BLEND" BY OLDCASTLE (OR EQUAL)
 METAL PARAPET COPING PTD. COLOR: "COBBLE BROWN"
 EIFS PTD. COLOR: "COBBLE BROWN" SW 6082
 EIFS CORNICE PTD. COLOR: OFF WHITE
 CULTURED STONE VENEER
 126'-0" TOM
 124'-0" TOM
 128'-0" TOM
 126'-0" TOM
 124'-0" TOM
 METAL CANOPY
 BENCHES
 1 COURSE 8" HIGH GROUND FACE CMU INTEGRALLY COLORED COLOR: "CREAMY PRALINE" BY OLDCASTLE
 SPANDREL GLASS WINDOW
 CULTURED STONE VENEER
 BIKE RACK
 SPANDREL GLASS WINDOW
 CULTURED STONE VENEER
 METAL CANOPY
 ALUMINUM STOREFRONT
 8" HIGH QUIK BRIK COLOR: "MAROUS BLEND" BY OLDCASTLE (OR EQUAL)

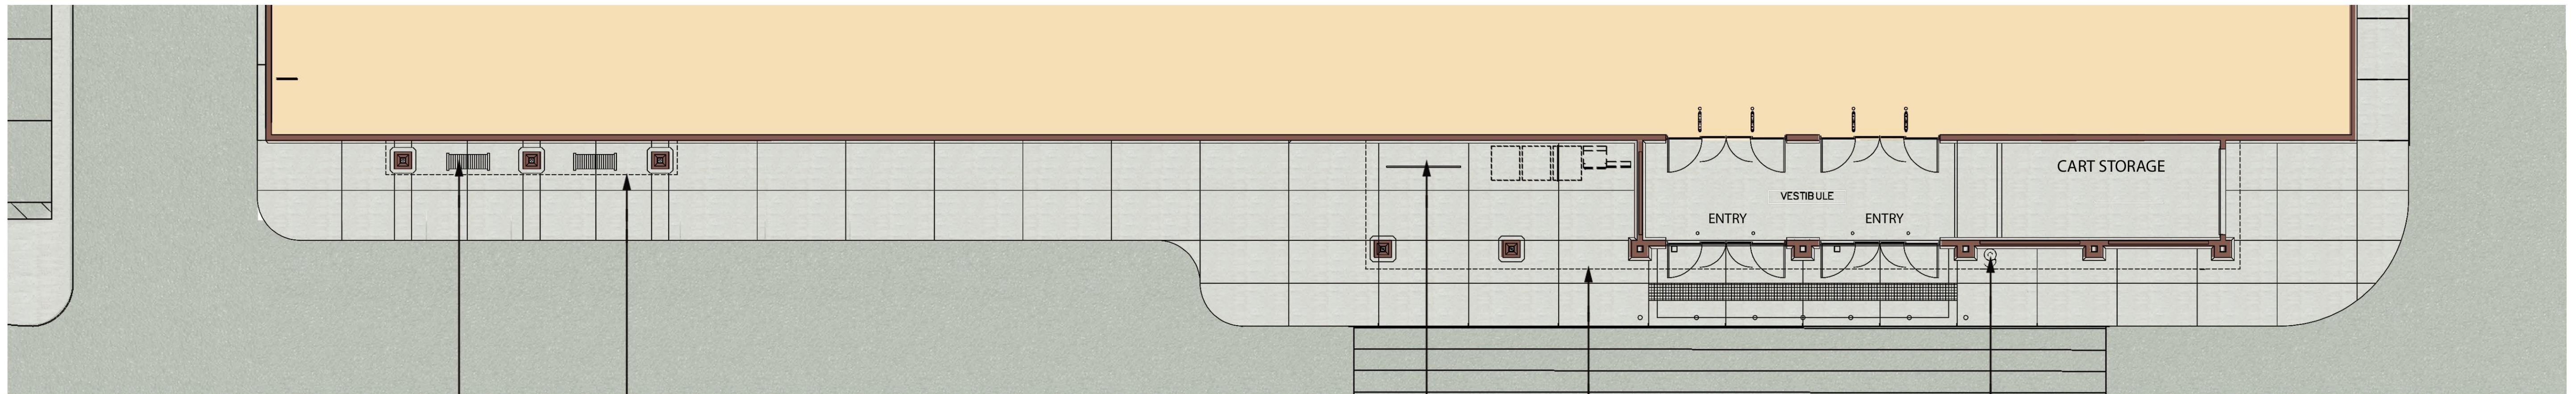

BENCH
 LINE OF CANOPY ABOVE
 BIKE RACK
 LINE OF CANOPY ABOVE
 TRASH RECEPTACLE

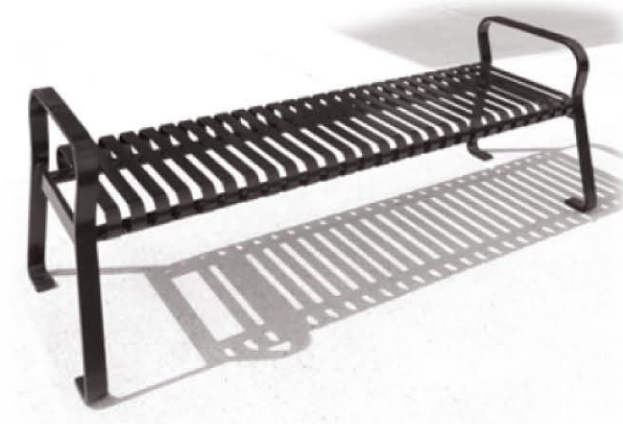

SPLIT FACE CMU INTEGRALLY COLORED COLOR: "LIGHT KHAKI" BY OLDCASTLE

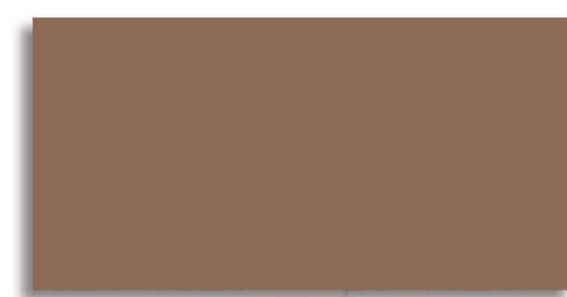

PAINT COLOR : "COBBLE BROWN" SW 6082




CULTURED STONE VENEER



PAINT COLOR: GREEN



GROUND FACE CMU INTEGRALLY COLORED COLOR: "CREAMY PRALINE" BY OLDCASTLE

 

PAINT COLOR : OFF WHITE



4" HIGH QUIK BRIK COLOR: "CEDARWOOD BLEND" BY OLDCASTLE



8" HIGH QUIK BRIK COLOR: "MAROUS BLEND" BY OLDCASTLE



Perkowitz + Ruth
ARCHITECTS

October 23, 2013

Winston - Salem (Meadowlark), NC - Store #6814 - New Store


Front Elevation

1




REAR ELEVATION

8" HIGH QUIK BRIK
COLOR: "MAROUS BLEND"
BY OLDCASTLE (OR EQUAL)

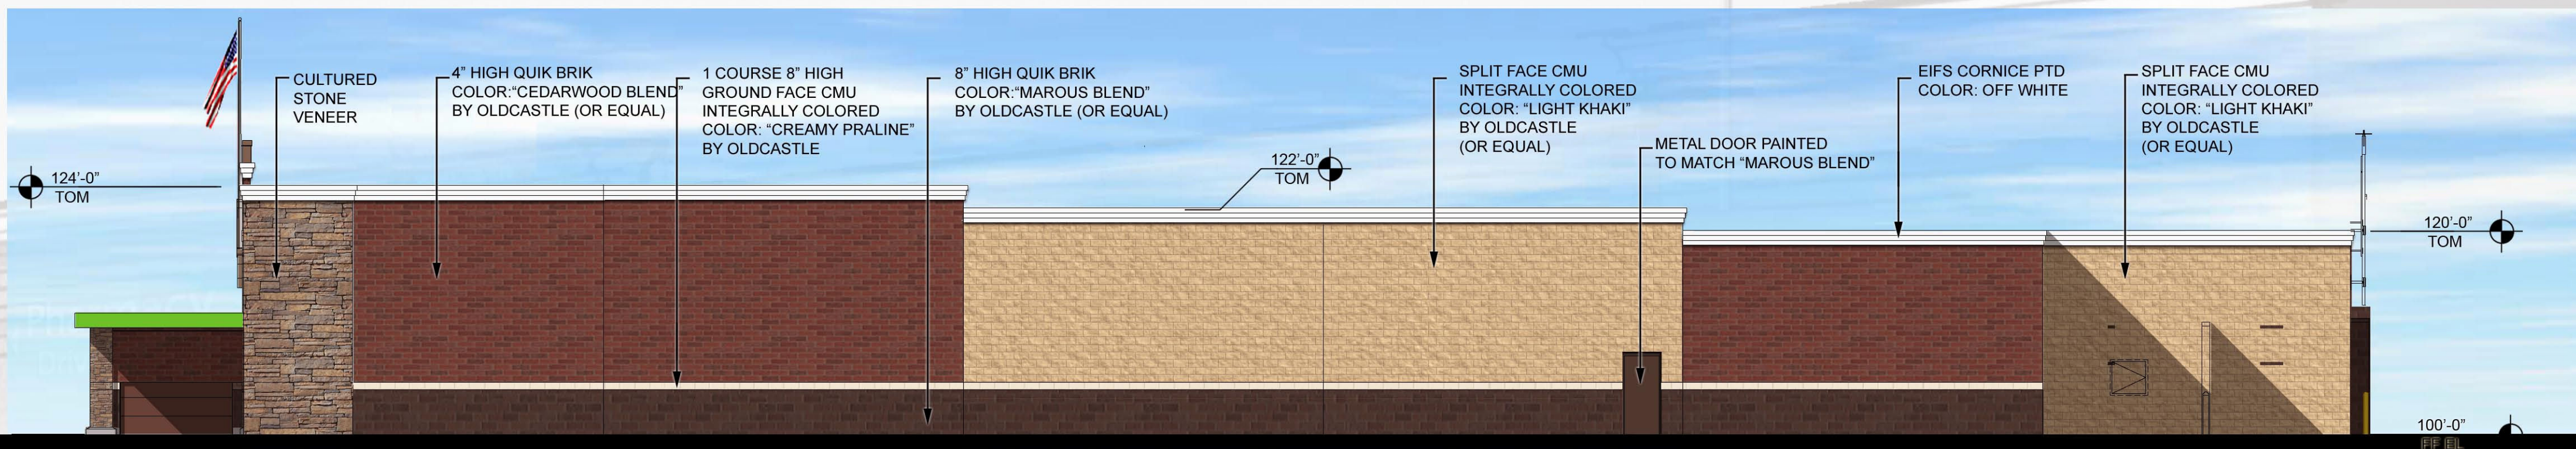

RIGHT ELEVATION

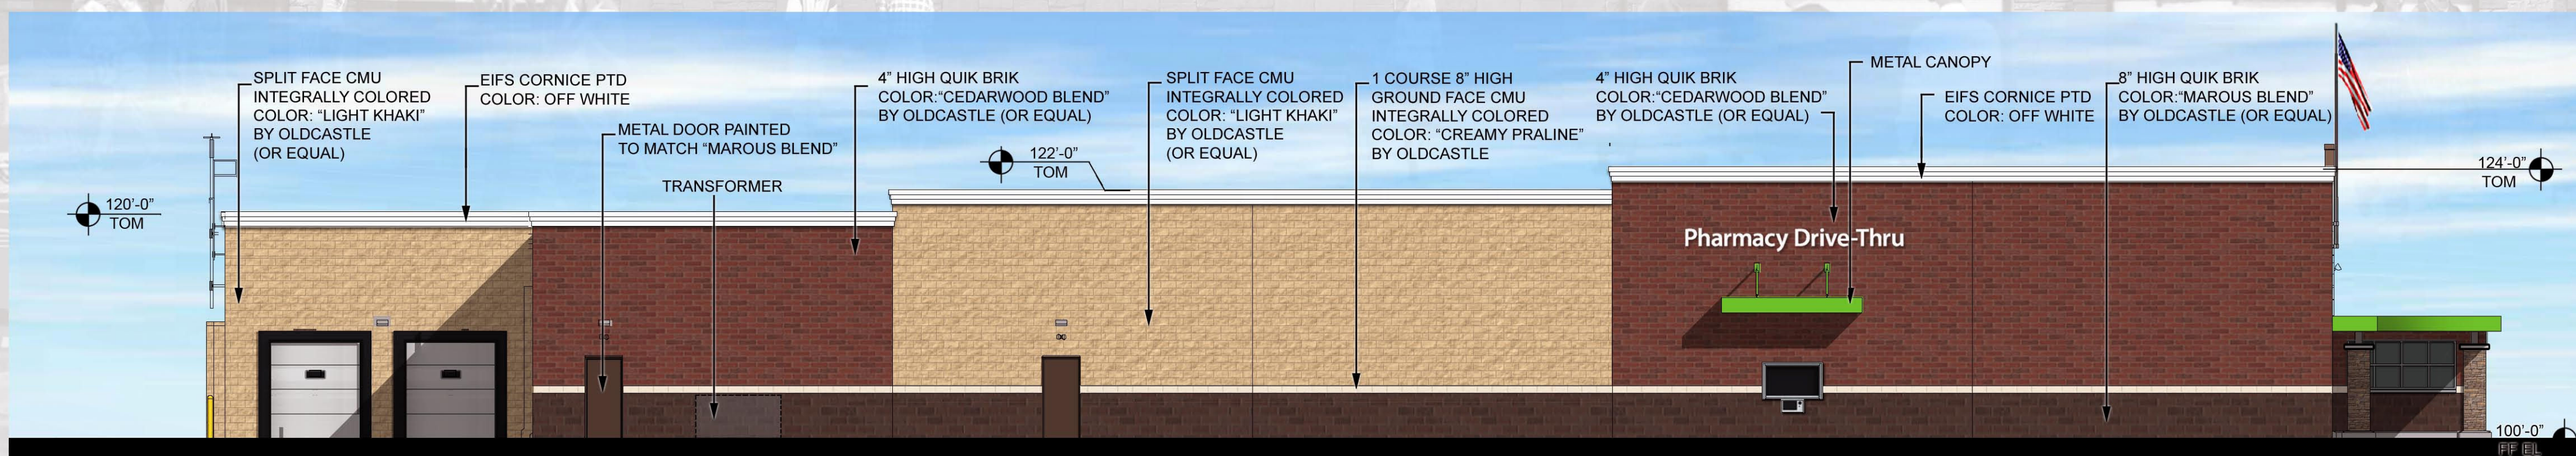

LEFT ELEVATION



04 DESIGN REPRESENTATION ONLY - NOT FOR CONSTRUCTION The building images shown are a representation of the current design intent only. The building images may not reflect variations in color, tone, hue, tint, shading, ambient light intensity, materials, texture, contrast, font style, construction variations required by building codes or inspectors, material availability or final design detailing.