



FRONT ELEVATION "C"

PLAN 1782



FRONT ELEVATION "A"

PLAN 1782



FRONT ELEVATION "D"

PLAN 1782



FRONT ELEVATION "B"

PLAN 1782

- 1) While every effort has been made in preparing this plan. We cannot guarantee against human error. The contractor must check all dimensions and other details and be responsible for the same.
- 2) Contractor shall confirm size of all conc. footings w/ local inspector.
- 3) All structural members designed & sealed by mfr.
- 4) All exterior walls shall be O.S.B. struct. wall panel.
- 5) All conc. slabs shall be filled & tamped, pour 4" reinf. conc. slab w/ stone backfill & 6 mil. poly.
- 6) All crawl spaces shall be smoothed & cleaned, backfilled w/ sand, cover 75% area w/ 6 mil. poly.
- 7) All decks & screen porches shall be connected w/ 5/8" dia. galv. bolts @ 16" o/c.
- 8) All garages sheetrock ceilings & stud walls & 20 min. f/c door to house.
- 9) Accuracy of square footage must be determined by contractor.

PHIL'S DESIGN & Drafting, LLC.


336-946-2115

336-655-5840

JOB #	DATE
MARCH 20	
CIDER HILL ZINAT MANAGEMENT WINSTON - SALEM, N.C.	ELEVATIONS
	REVISIONS
	SCALE
SHEET #	PLAN #



**Right Side ELEVATION**

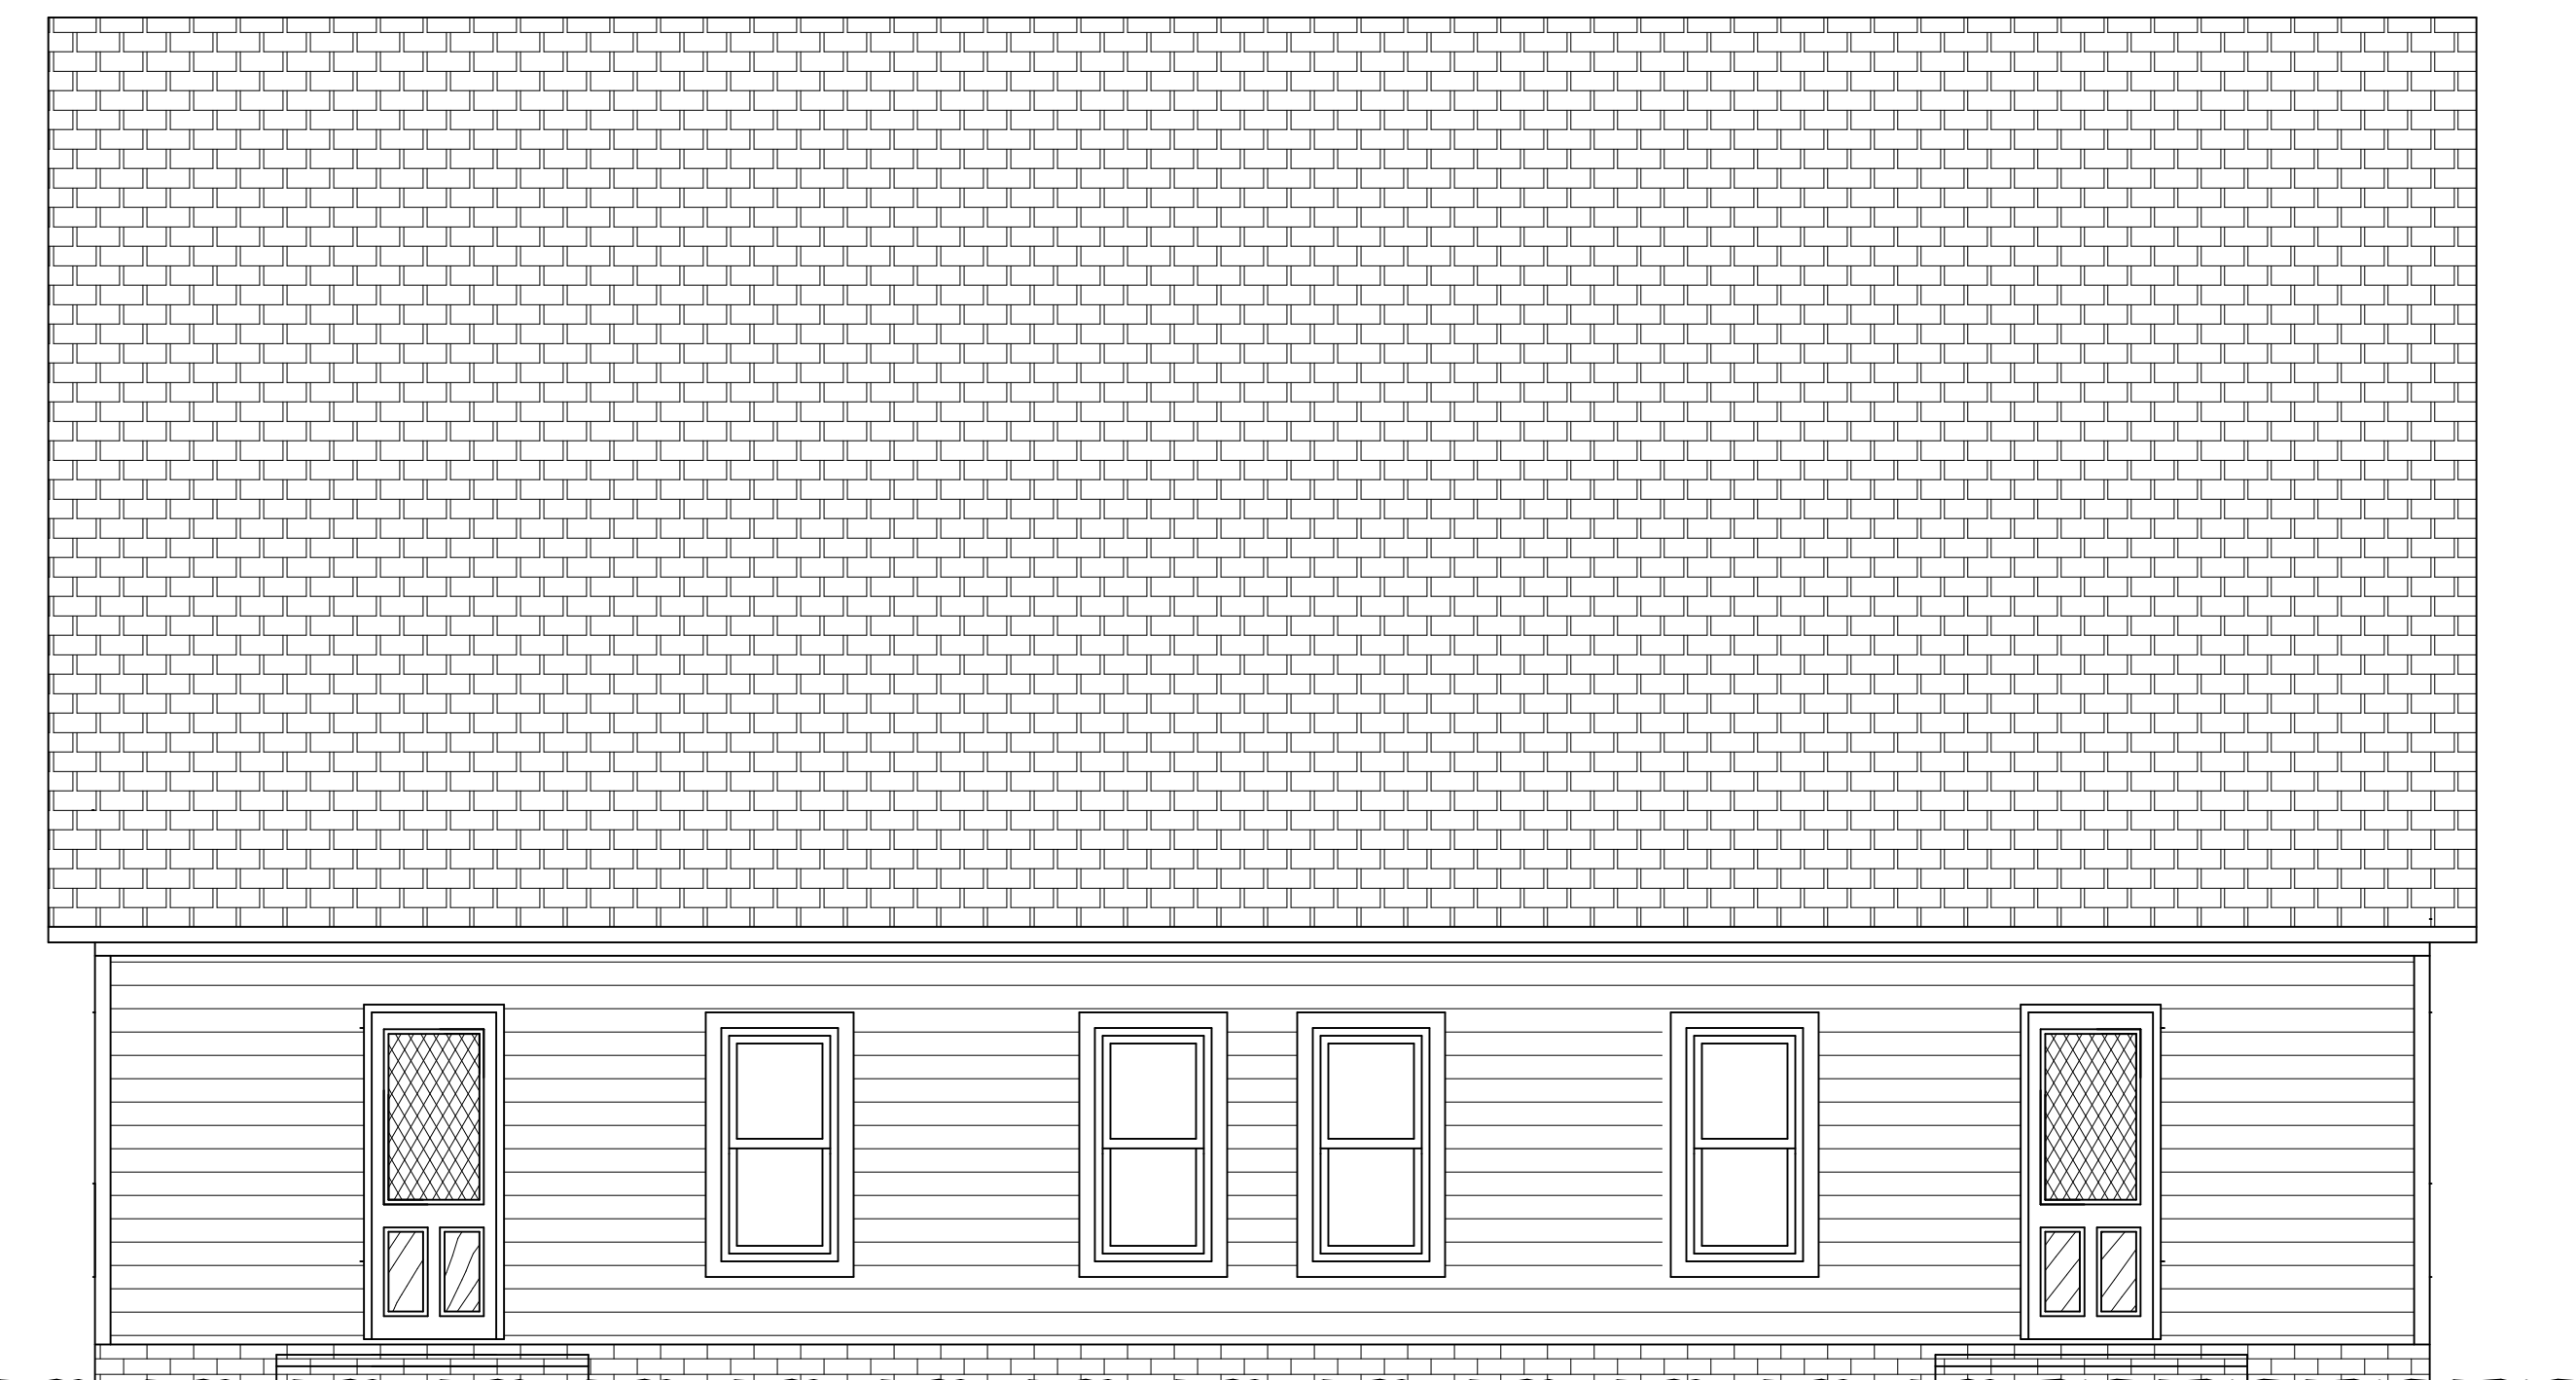

**Rear ELEVATION**



**Left Side ELEVATION**

- 1) While every effort has been made in preparing this plan. We cannot guarantee against human error. The contractor must check all dimensions and other details and be responsible for the same.
- 2) Contractor shall confirm size of all conc. footings w/ local inspector.
- 3) All structural members designed & sealed by mfr.
- 4) All exterior walls shall be O.S.B. struct. wall panel.
- 5) All conc. slabs shall be filled & tamped, pour 4" reinf. conc. slab w/ stone backfill & 6 mil. poly.
- 6) All crawl spaces shall be smoothed & cleaned, backfilled w/ sand, cover 75% area w/ 6 mil. poly.
- 7) All decks & screen porches shall be connected w/ 5/8" dia. galv. bolts @ 16" o/c.
- 8) All garages sheetrock ceilings & stud walls & 20 min. f/c door to house.
- 9) Accuracy of square footage must be determined by contractor.

PHIL'S DESIGN & Drafting, LLC.

336-946-2115

336-655-5840

CIDER HILL		JOB #	DATE
ZINAT MANAGEMENT		MARCH 20	
WINSTON - SALEM, N.C.			
ELEVATIONS		REVISIONS	
		SCALE	
SHEET #	PLAN #		