


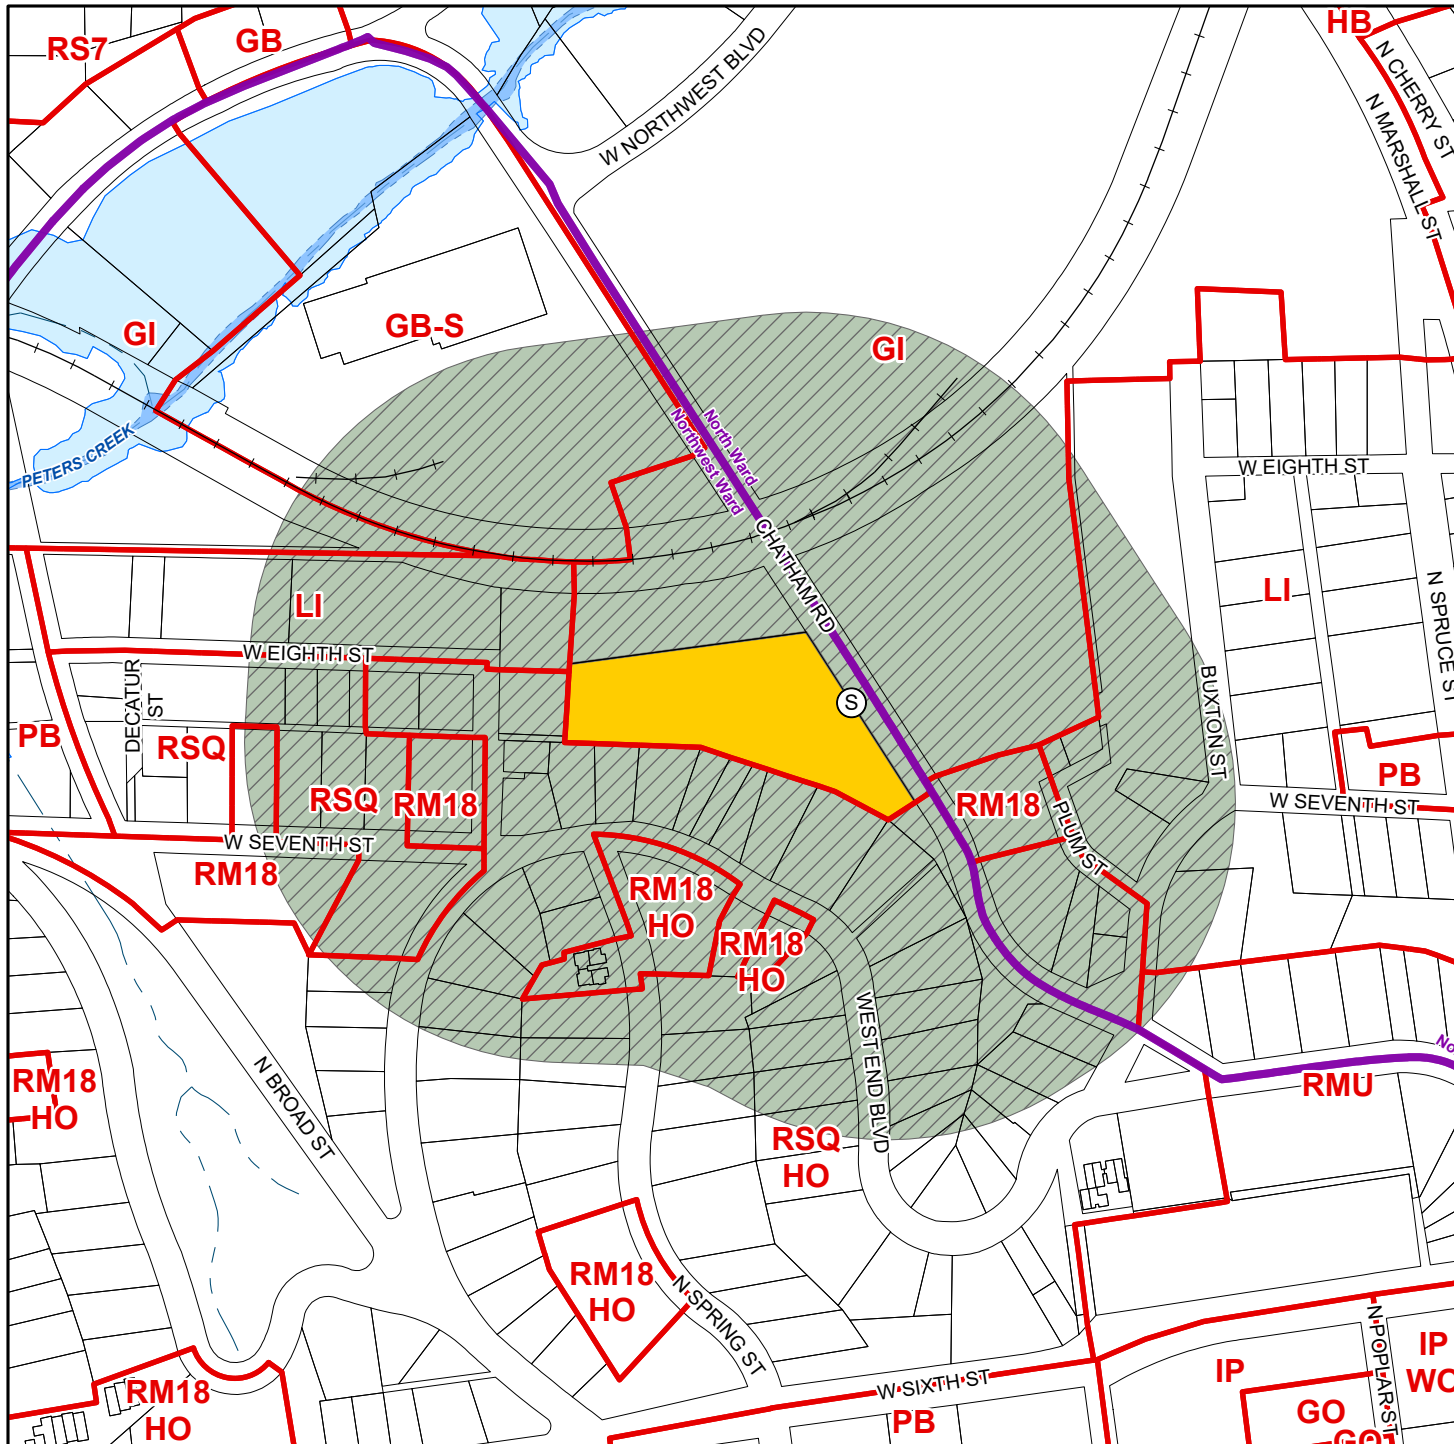

DOCKET #: W-3691

PROPOSED ZONING:

Special Use Permit
(Establishment of an outdoor enclosure for a Kennel, Indoor in a GI zoning district)

EXISTING ZONING:

GI

PETITIONER:

W. Sanders Mosley and
Elizabeth Mosley (Stella's
Rescue)

 Property included
in zoning request.

 500' mail notification
radius. Property not
in zoning request.

SCALE: 1 inch = 300 feet

STAFF: Allred

GMA: 2

ACRES: 1.93

MAP(S): 6825.02