
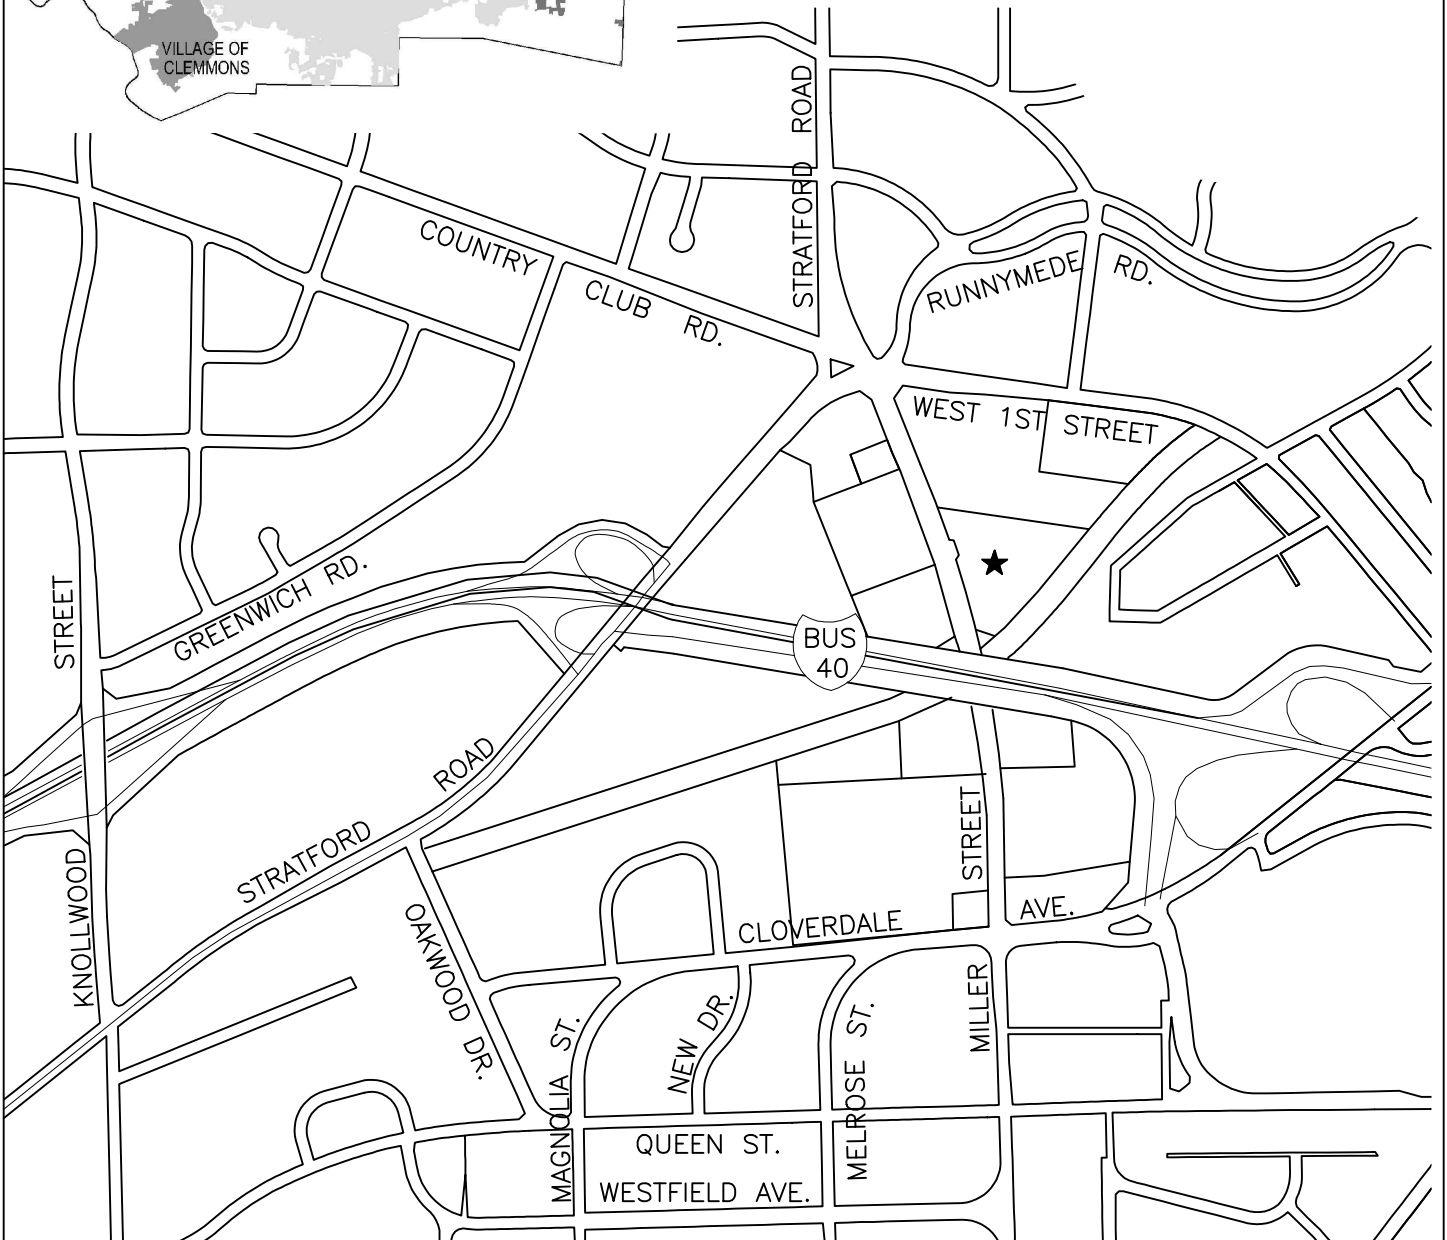
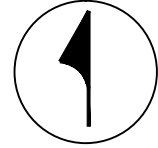


EASEMENT ACQUISITIONS

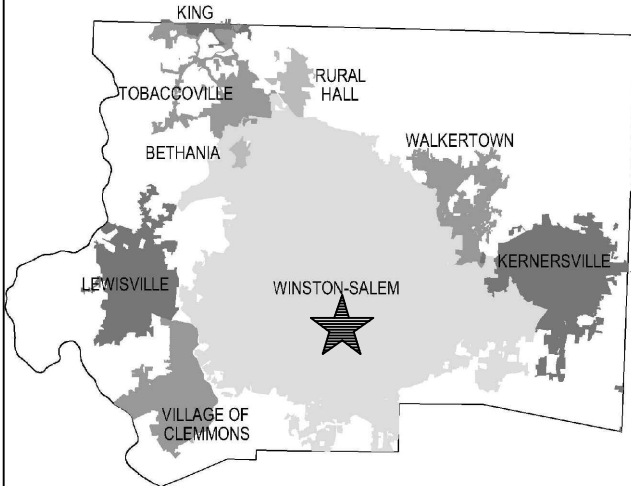

PROPOSED PROJECT 545198

NOT TO SCALE

DATE
3-5-18

MILLER STREET PEDESTRIAN IMPROVEMENTS