


EASEMENT ACQUISITIONS

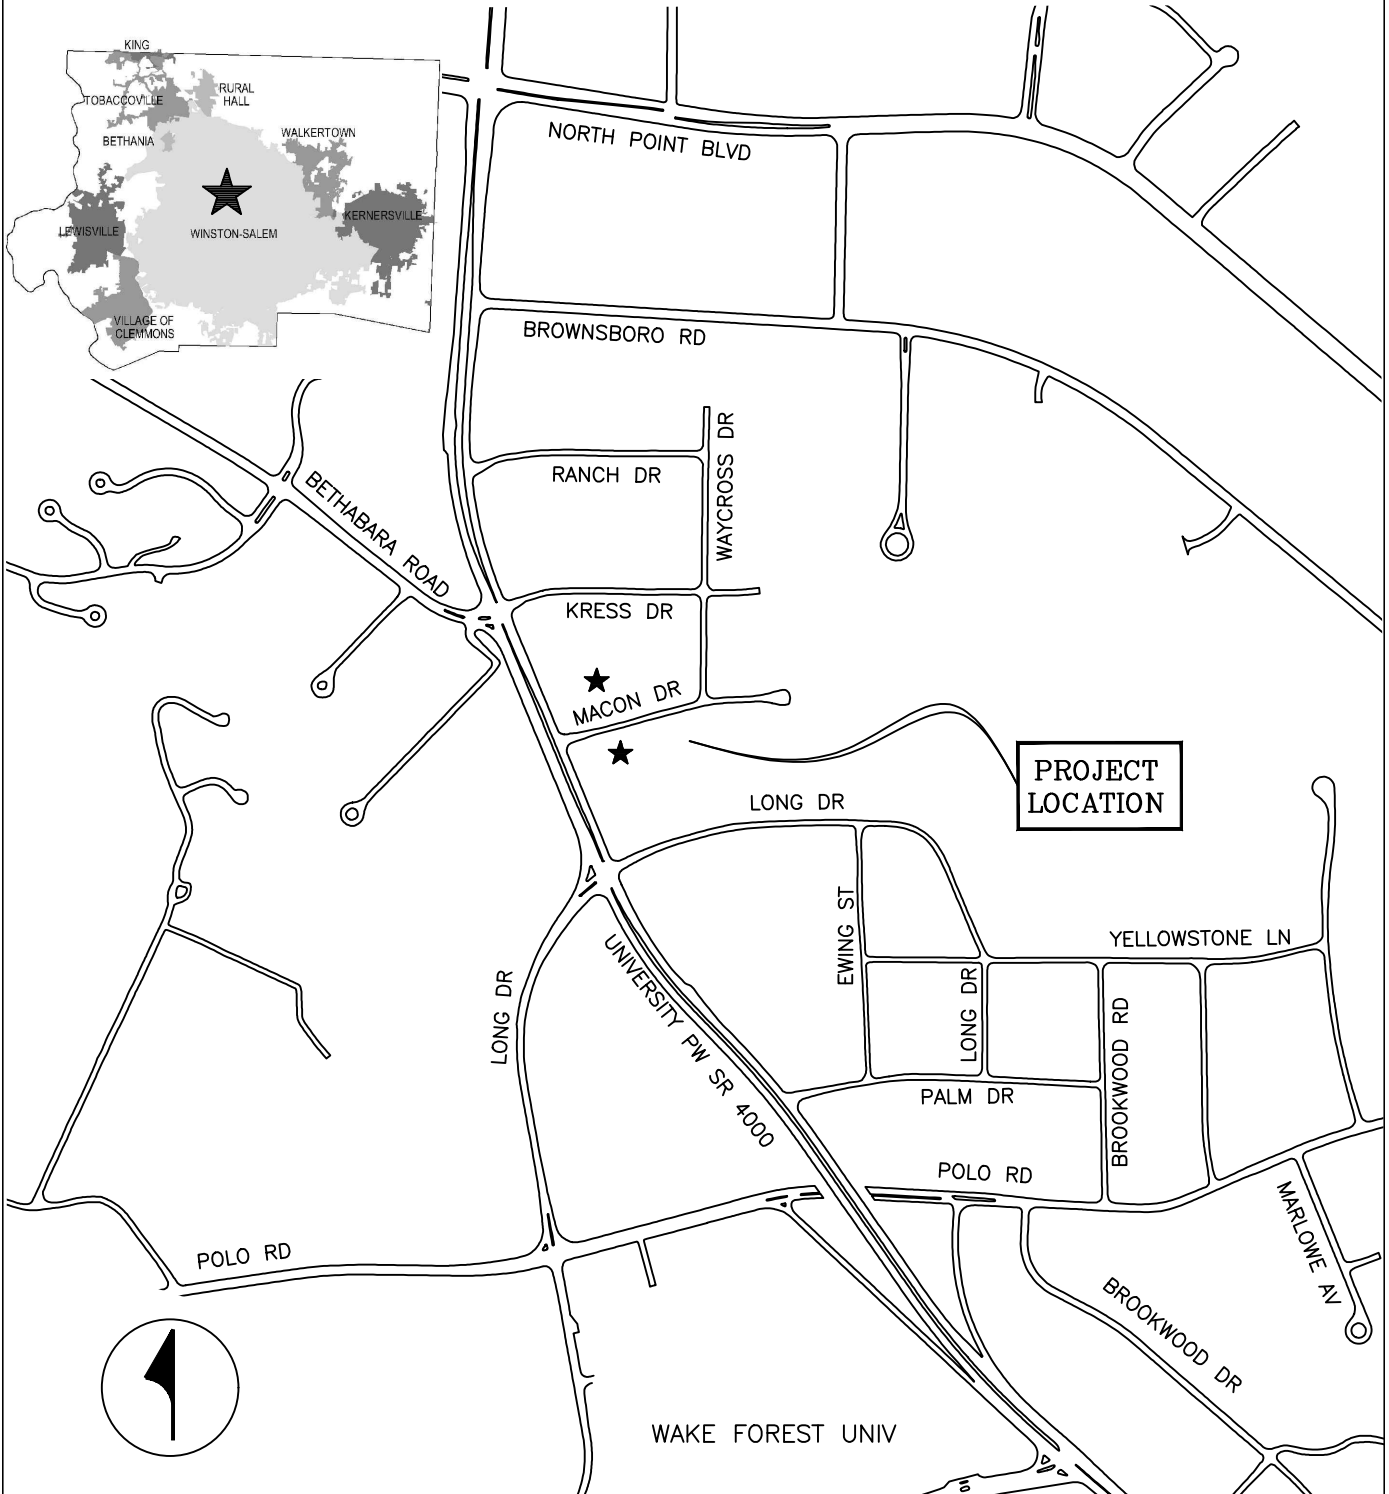

PROPOSED PROJECTS 661014

NOT TO
SCALE

DATE
3-21-19

MACON DRIVE DRAINAGE PROJECT