




Winston-Salem

Proposed Bike Lane Project

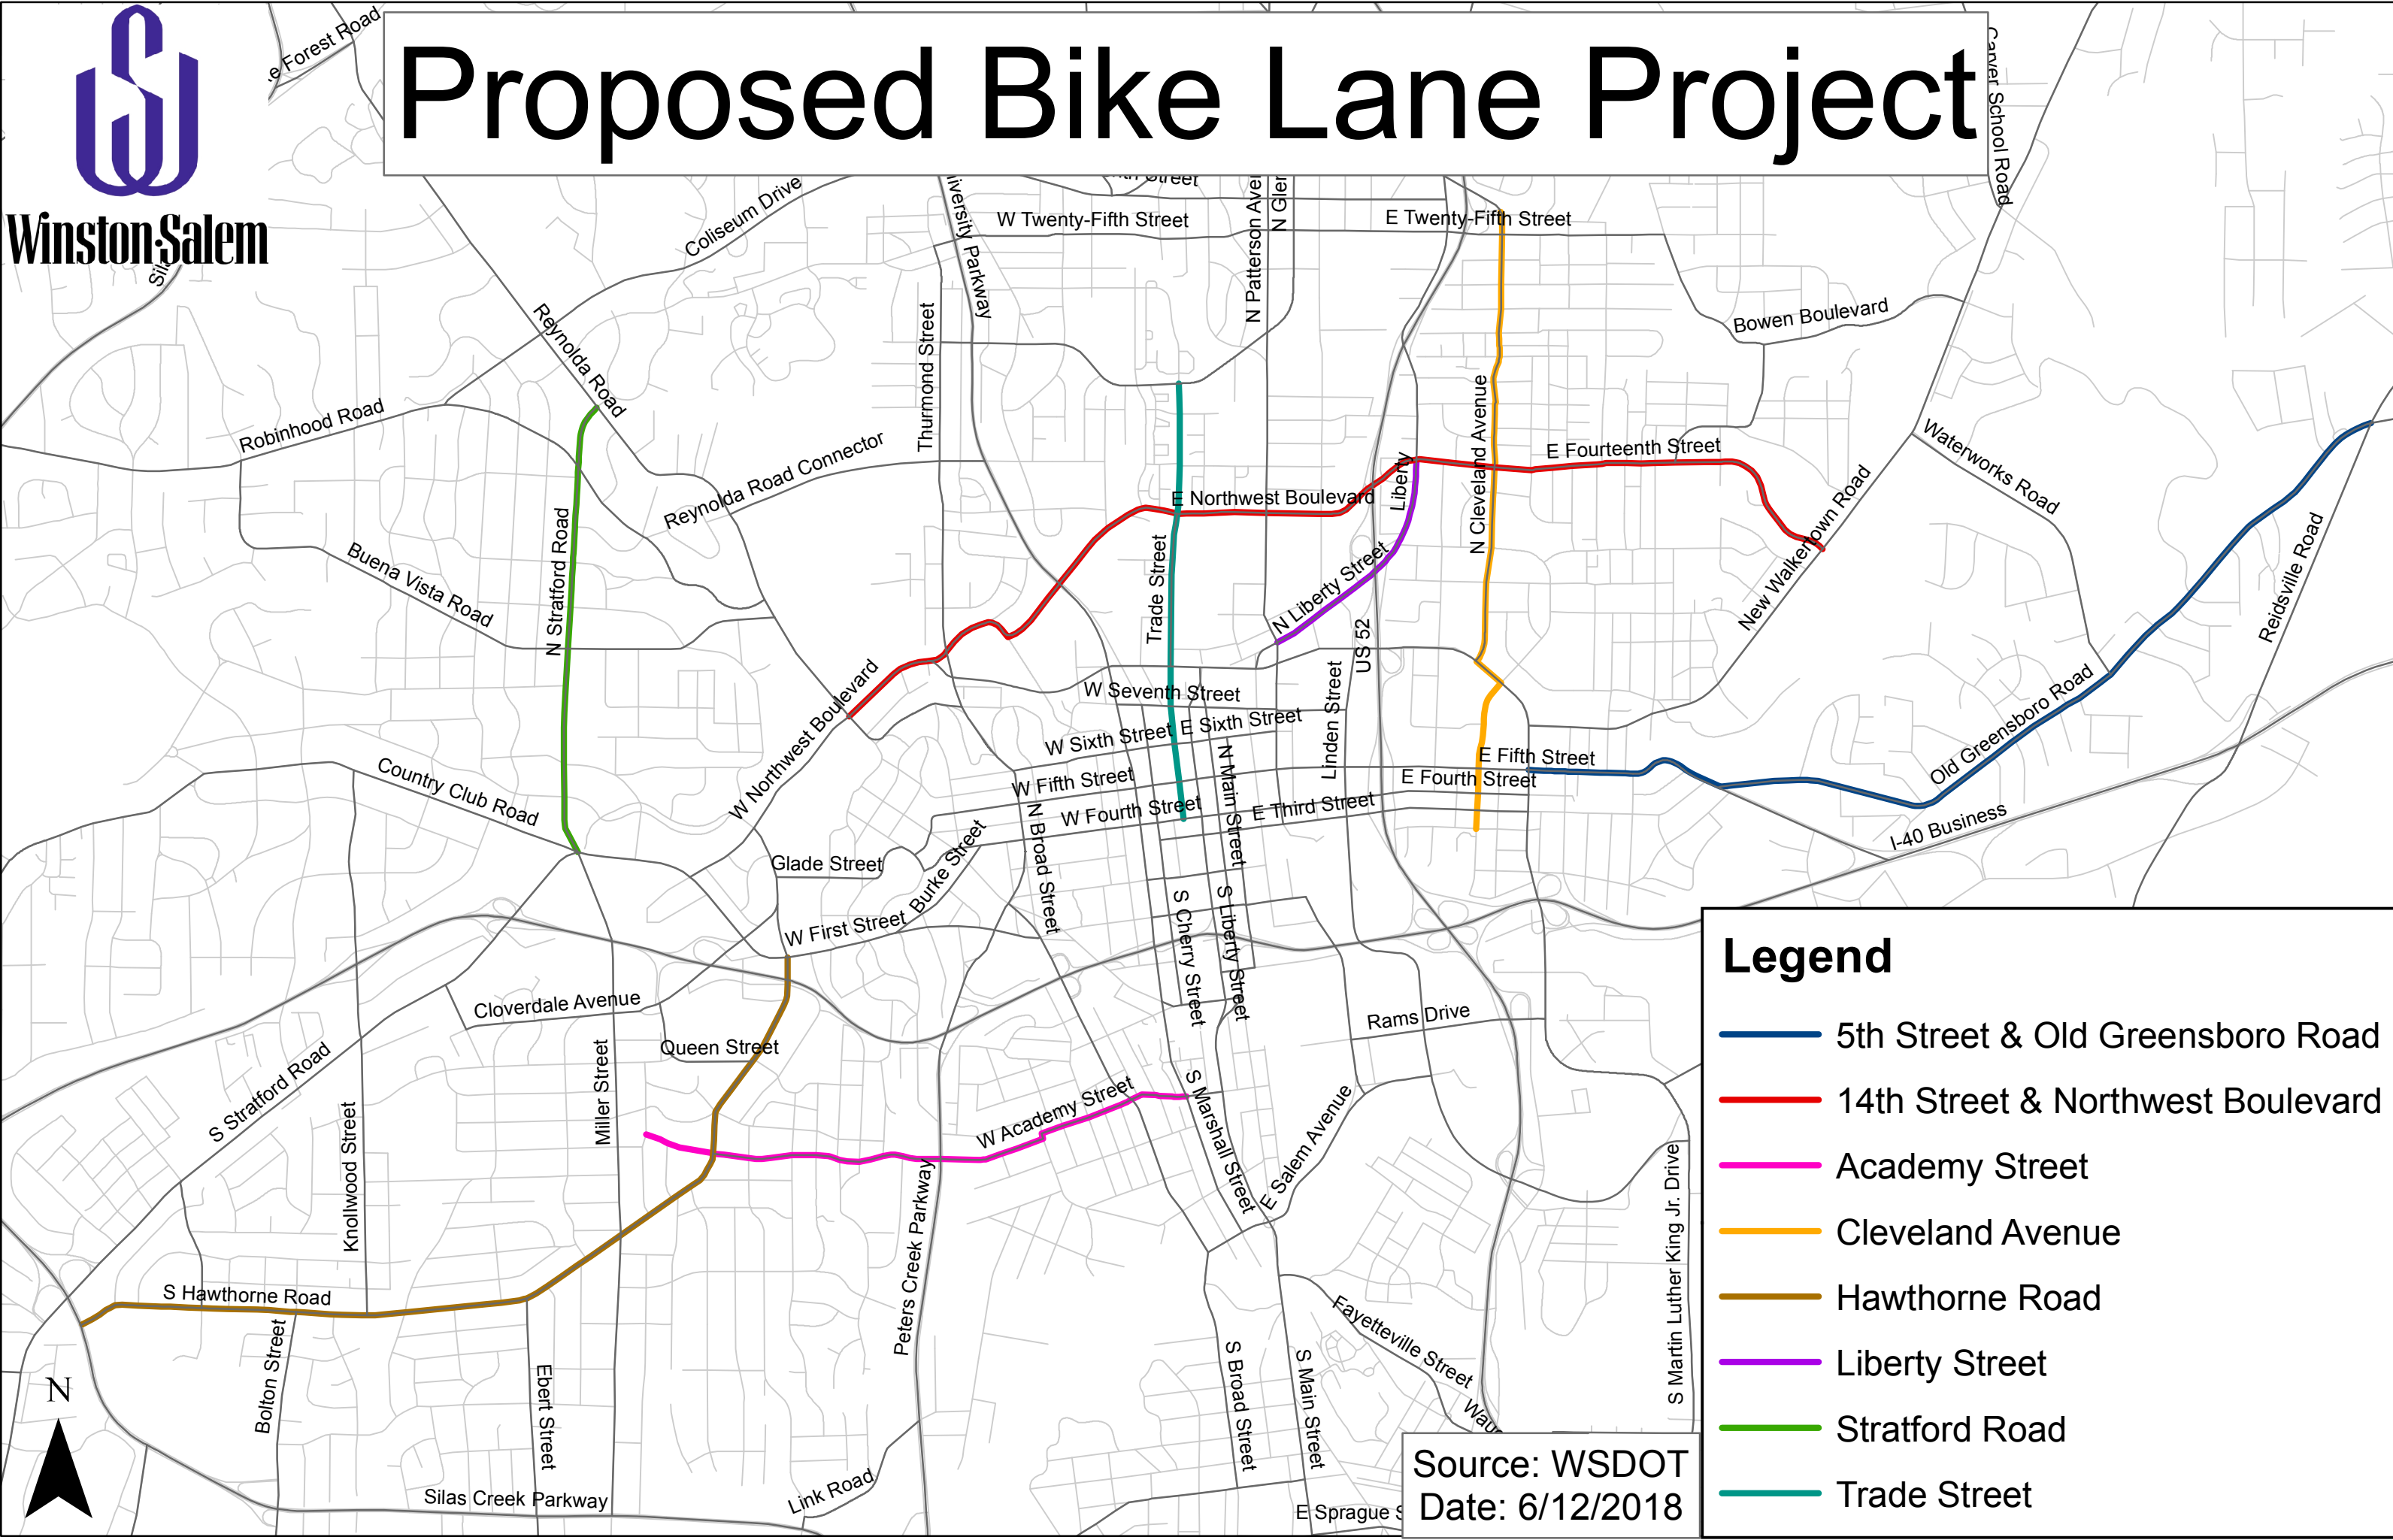

Legend

- 5th Street & Old Greensboro Road
- 14th Street & Northwest Boulevard
- Academy Street
- Cleveland Avenue
- Hawthorne Road
- Liberty Street
- Stratford Road
- Trade Street

Source: WSDOT
Date: 6/12/2018

Typical Section

Location

Cost Estimate

PROPOSED TYPICAL SECTION TWO LANES WITH BIKE & PARKING LANES

PROPOSED TYPICAL SECTION TWO LANES WITH BIKE LANES

5th Street & Old Greensboro Road

\$49,932.47

PROPOSED TYPICAL SECTION TWO LANES WITH BIKE & PARKING LANES

14th Street & Northwest Blvd.

\$42,069.54

PROPOSED TYPICAL SECTION TWO LANES WITHOUT PARKING

PROPOSED TYPICAL SECTION TWO LANES WITH BIKE LANES

Academy Street

\$21,830.48

PROPOSED TYPICAL SECTION TWO LANES WITHOUT PARKING

PROPOSED TYPICAL SECTION TWO LANES WITH PARKING LANES

Cleveland Avenue

\$27,756.00

PROPOSED TYPICAL SECTION TWO LANES WITH PARKING LANES

Hawthorne Road

\$31,778.50

PROPOSED TYPICAL SECTION TWO LANES WITHOUT PARKING

PROPOSED TYPICAL SECTION TWO LANES WITH PARKING

Liberty Street

\$7,140.00

PROPOSED TYPICAL SECTION TWO LANES WITHOUT PARKING

Stratford Road

\$11,630.00



PROPOSED TYPICAL SECTION TWO LANES WITH PARKING

PROPOSED TYPICAL SECTION TWO LANES WITHOUT PARKING

Trade Street

\$12,180.00

Marking Details

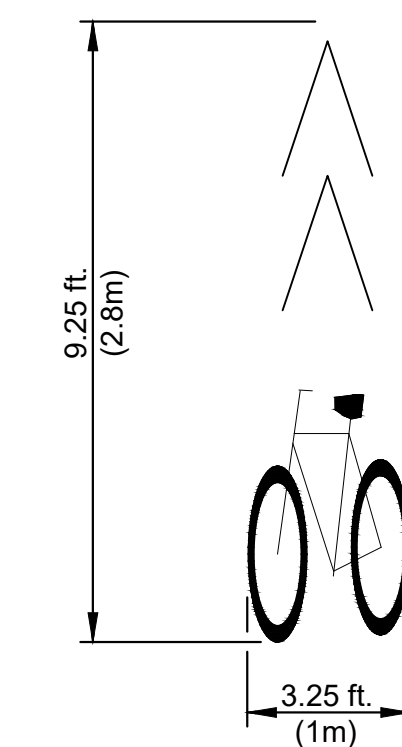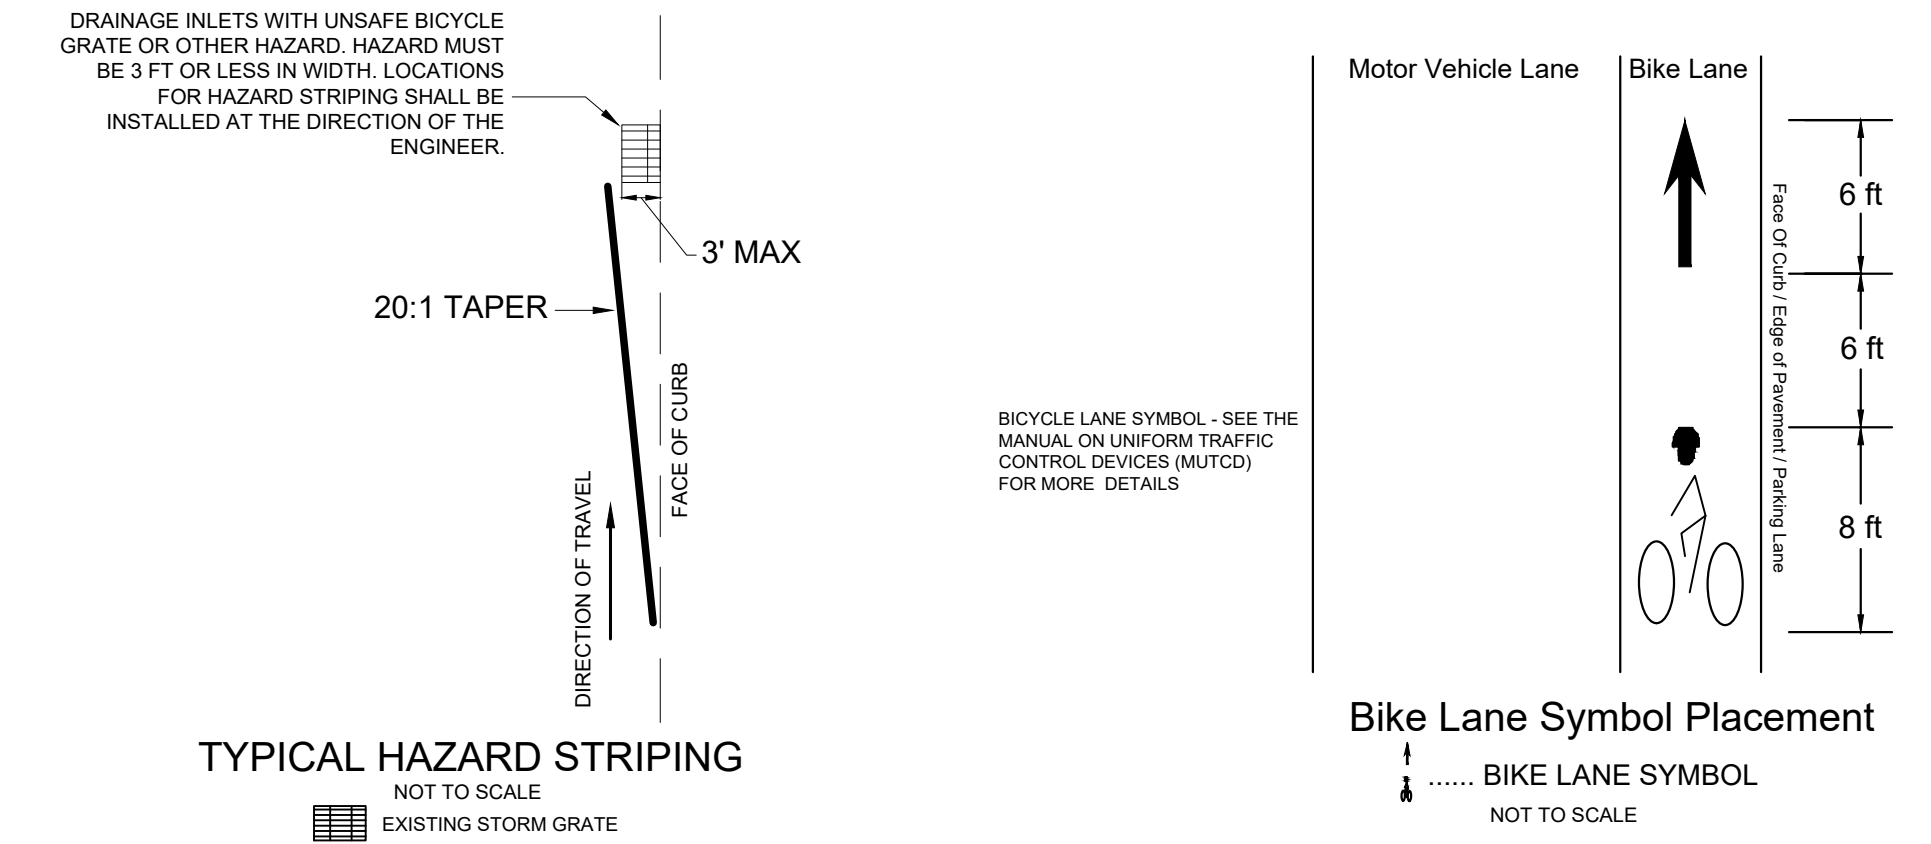

Shared Lane Marking



CITY OF WINSTON-SALEM
DEPT. OF TRANSPORTATION
 P.O. BOX 2511, WINSTON-SALEM, N.C. 27102
 PHONE(336)727-2707 FAX(336)748-3370

Proposed Bike Lane Project

DIVISION 9	FORSYTH CO.	WINSTON-SALEM
REVISIONS		COMPUTER FILE NAME
DATE	TYPE	BY
SCALE:		STATE INVENTORY NUMBER
DESIGNED BY: XXXXXX		SHEET
DATE: 6/2018		1
DRAWN BY: LAURA NIXON		TRAFFIC FILE NUMBER
DATE: 6/2018		
APPROVED BY:		
SEALED BY:	DATE:	

PRELIMINARY