


TYPICAL EXTERIOR FINISHES:

The exterior finishes will include painted cementitious horizontal siding, shakes and trim. Wainscoting below will be cultured stone. Roofing to be fiberglass "architectural" shingles. Entry canopy to be standing seam prefinished metal.

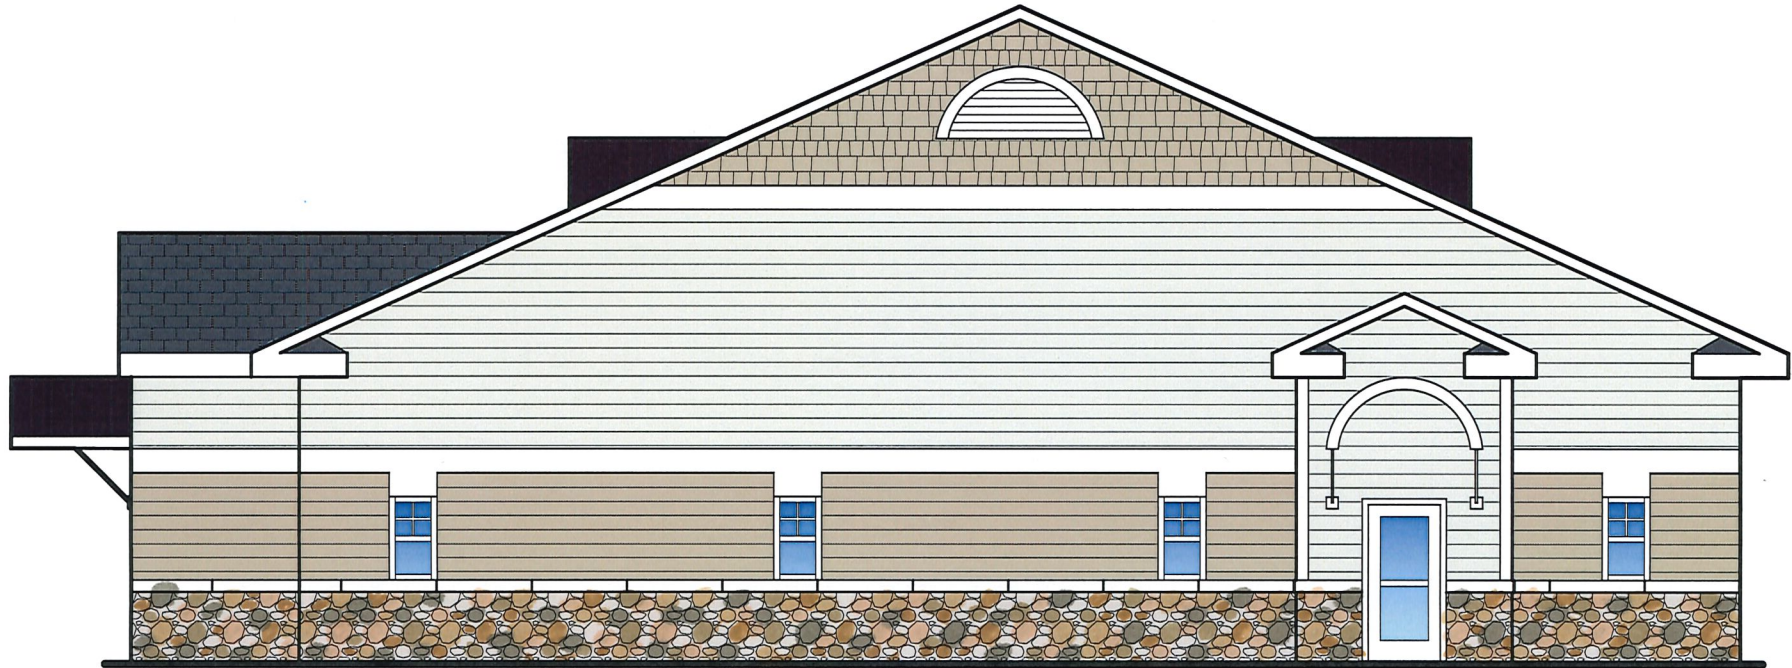

VIEW FROM W. CLEMMONSVILLE ROAD


1/8" = 1'-0"

W-3394 EXHIBIT A (PG 1 OF 4)

11/2/2018

TYPICAL EXTERIOR FINISHES:

The exterior finishes will include painted cementitious horizontal siding, shakes and trim. Wainscoting below will be cultured stone. Roofing to be fiberglass "architectural" shingles. Entry canopy to be standing seam prefinished metal.

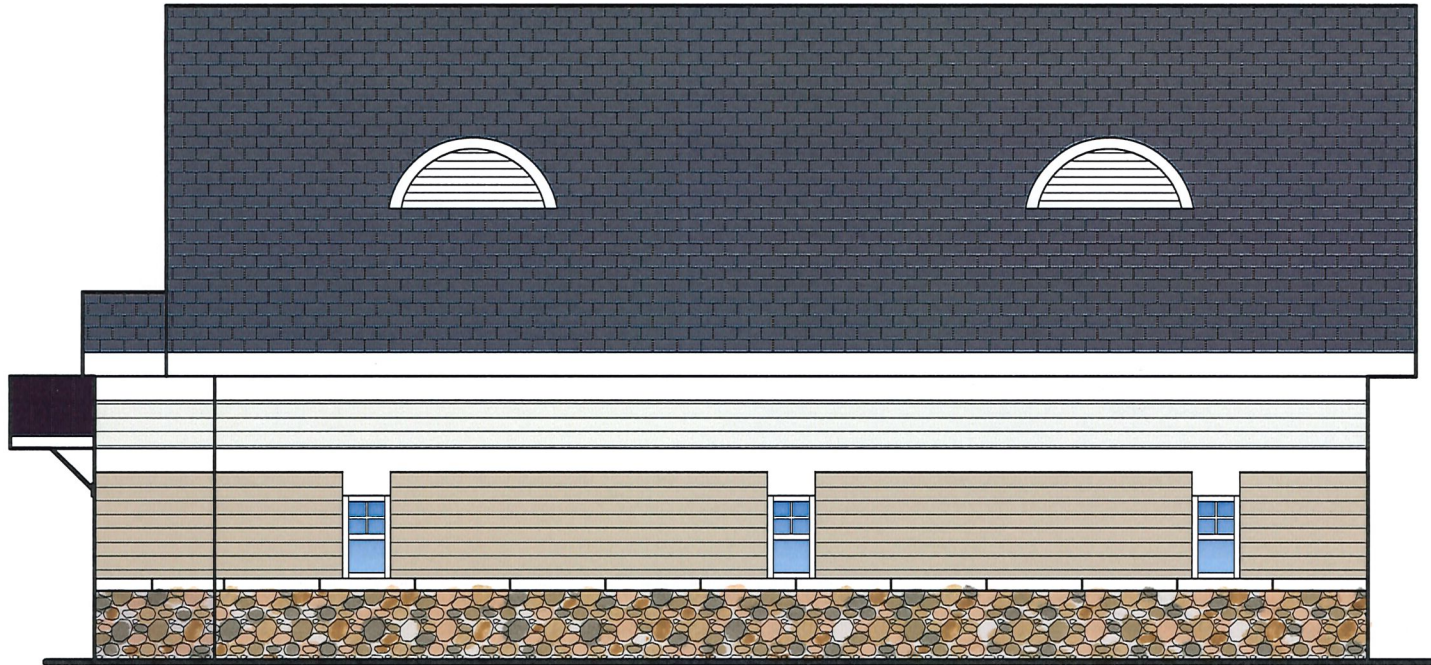

VIEW FROM OLD SALISBURY ROAD

1/8" = 1'-0"




FRONT ELEVATION

1/8" = 1'-0"

W-3394 EXHIBIT A (PG 3 OF 4)

11/2/2018

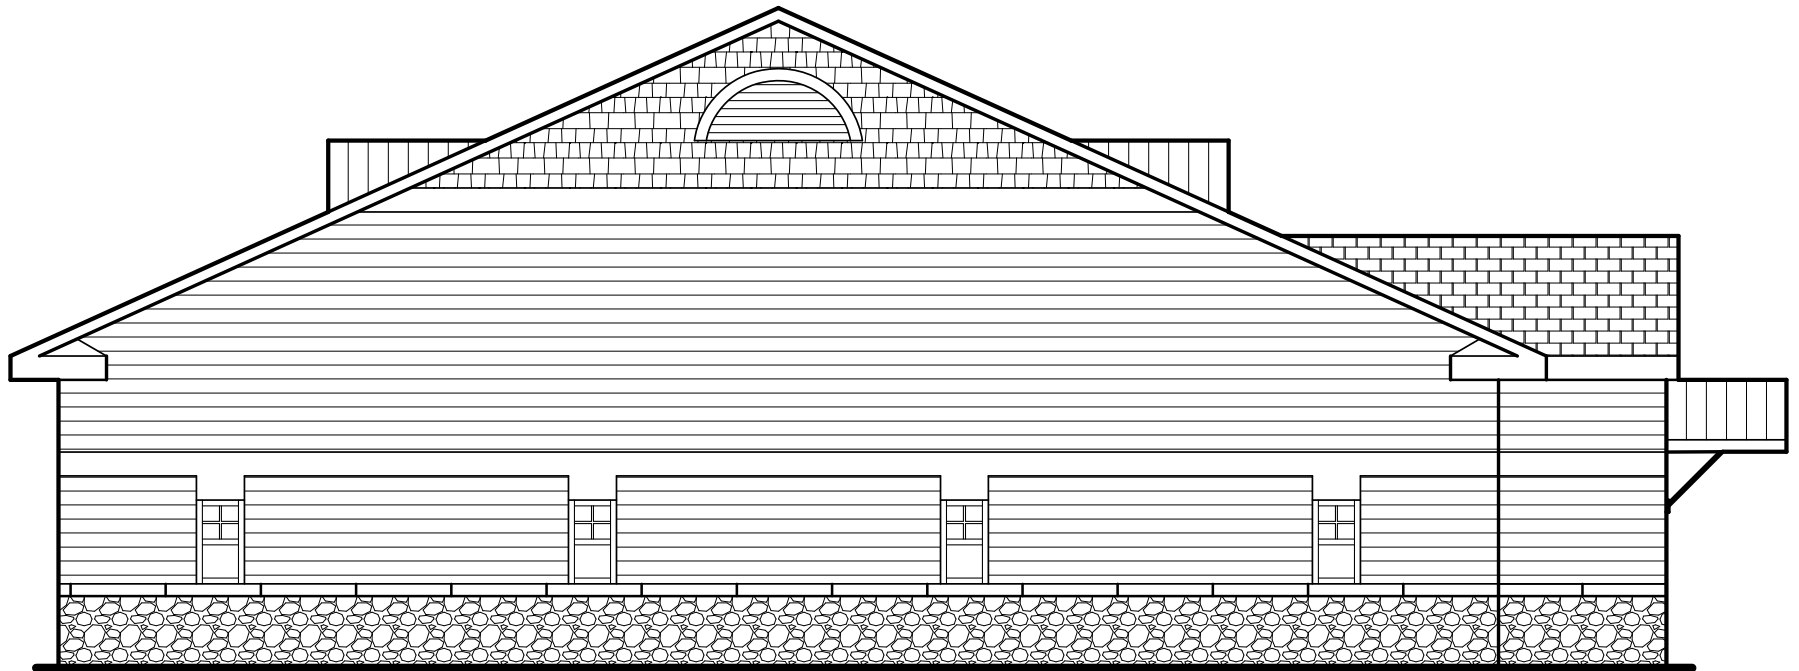

LEFT SIDE ELEVATION

1/8" = 1'-0"

W-3394 EXHIBIT A (PG 4 OF 4)

11/2/2018