


Strollway Additional Improvements Proposal

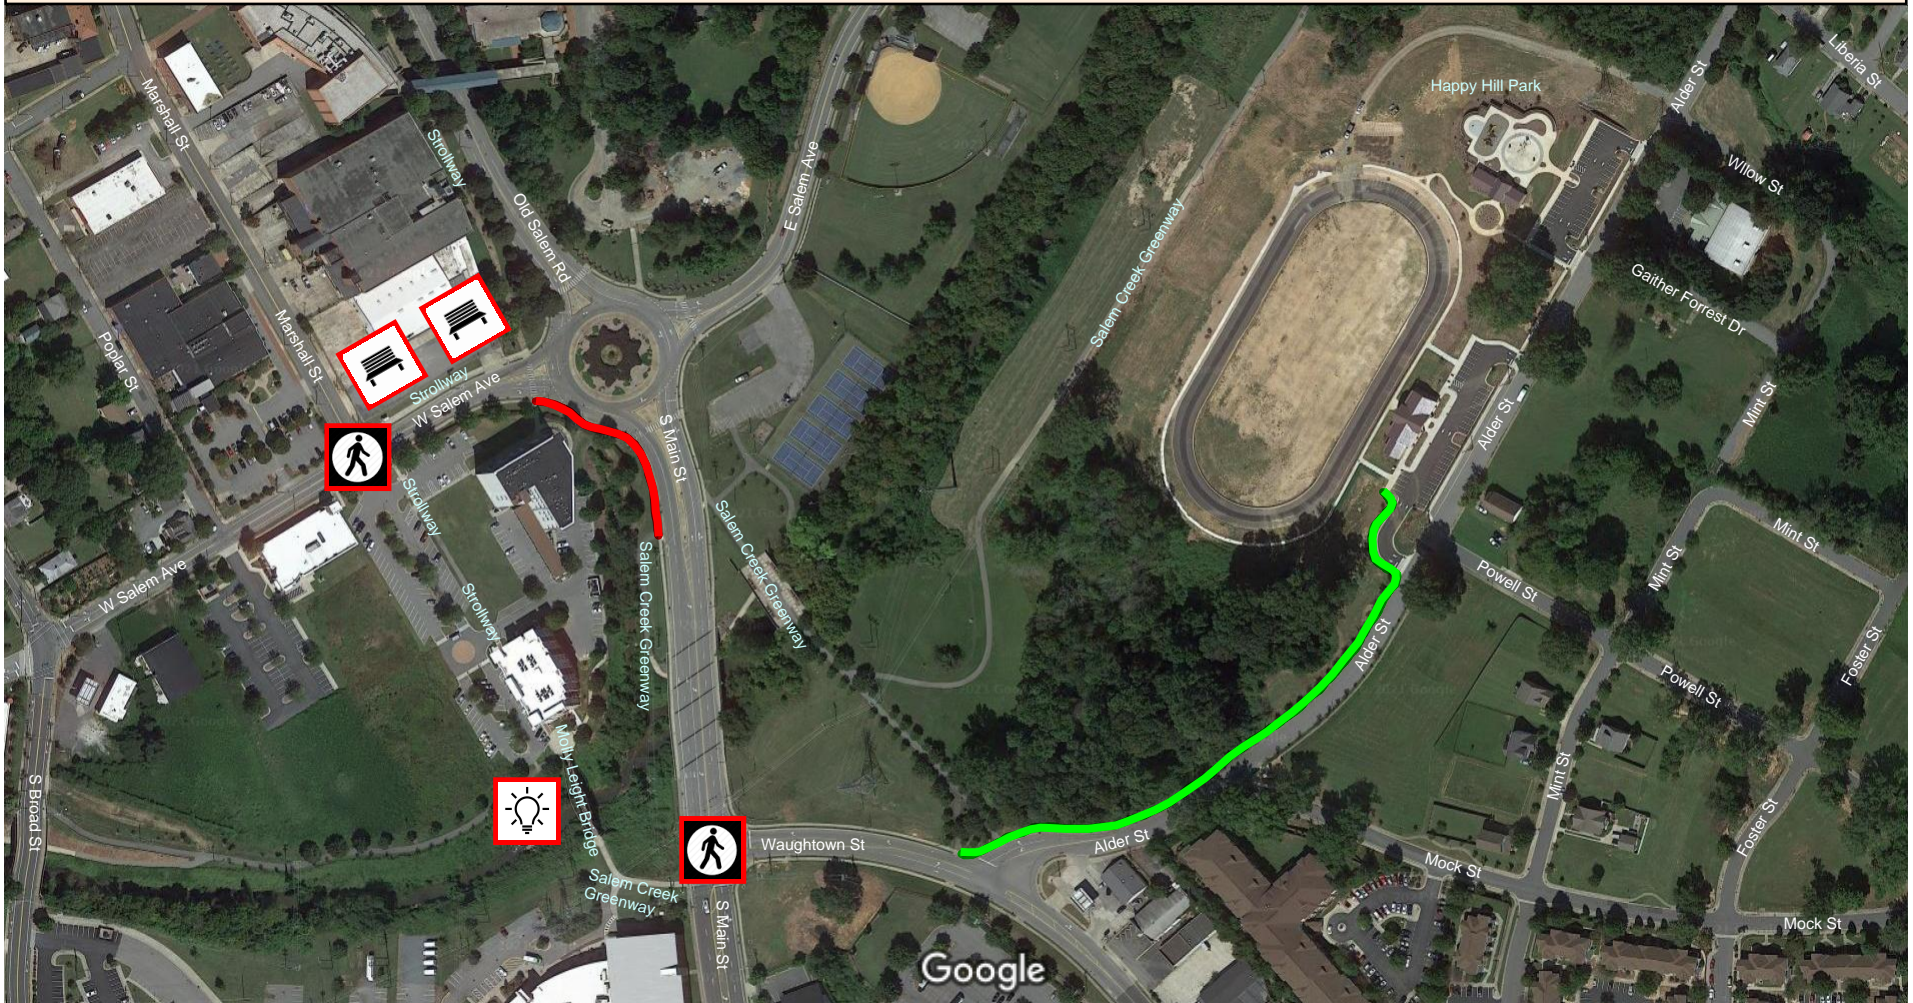

Legend

-  10' Sidewalk - W Salem Ave to Salem Creek Greenway
-  10' Sidewalk - Waughtown St to Happy Hill Park
-  Park Amenities Installation (Benches, Bike Racks, Trash Cans)
-  Pedestrian Pathway Lighting Installation
-  Pedestrian Signal Installation

Imagery ©2021 Maxar Technologies, U.S. Geological Survey, Map data ©2021

100 ft 