


# *BARBARA JANE AVENUE SIDEWALK PROJECT*

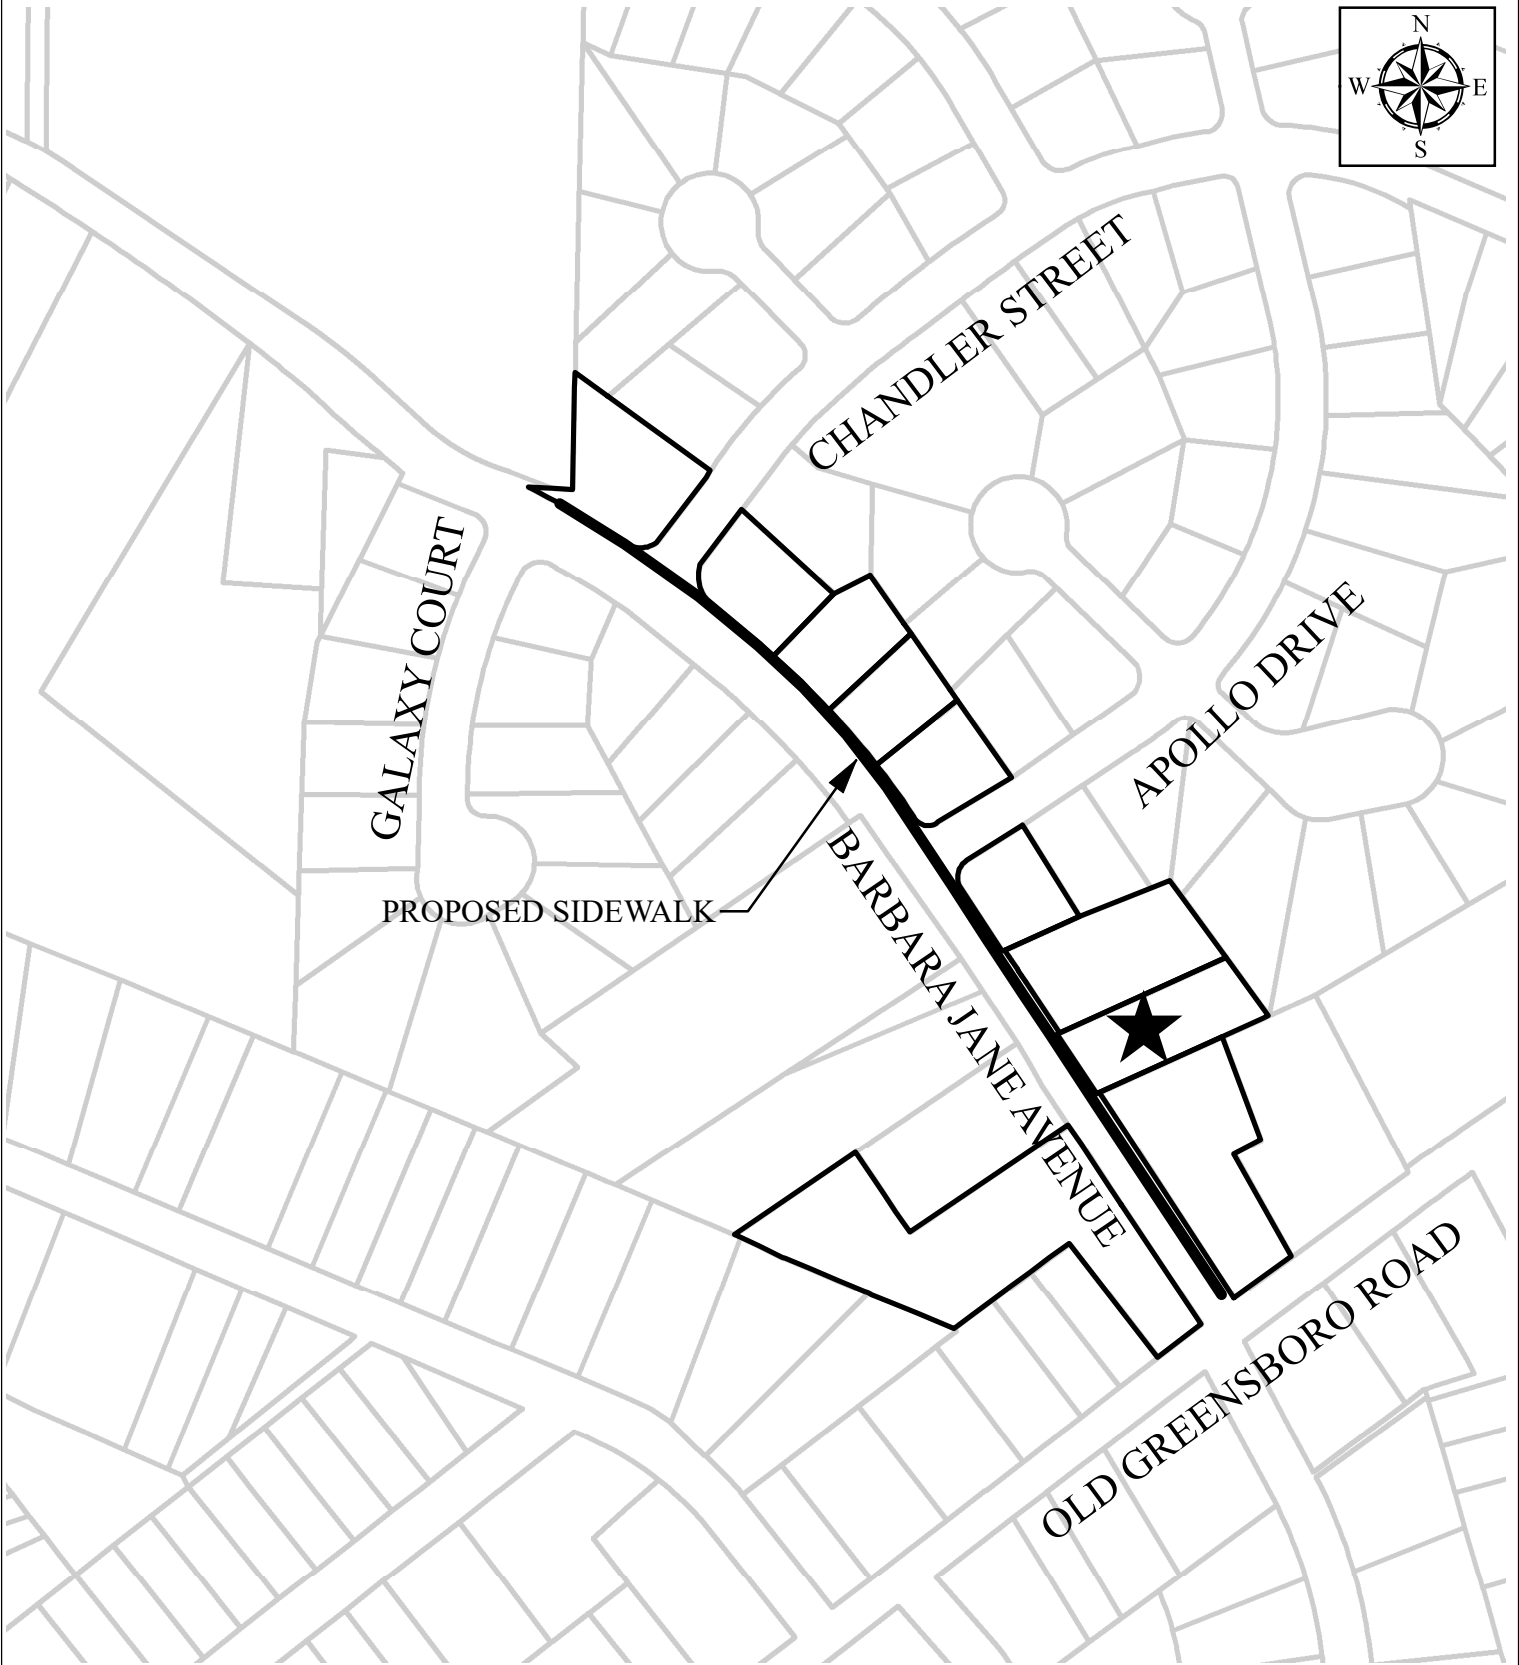

*BARBARA JANE AVENUE - PROJ. 202207*

*NOT TO  
SCALE*

*DATE  
6/9/2026*