




FOR REVIEW ONLY

Consulting Engineer

5001

Consulting Architect

Site Surveyor

Owner/Developer


Development Name:
 PATTERSON AVENUE
 STREETSCAPE RENOVATIONS
 STREET ADDRESS:
 CITY, STATE

PROPOSED RUCIA
 IMPROVEMENTS FOR
 PATTERSON AVE.
 TARGETED BLOCK



Owner's Review Date: 2/2/2018
 Scenic Data:
 Revisions:

Sheet Number:


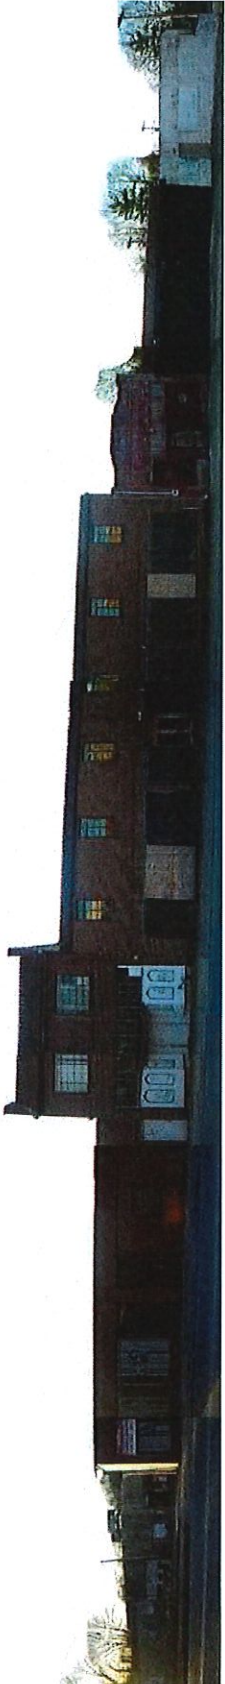

EXISTING STREET FACADE ELEVATION
 NTS

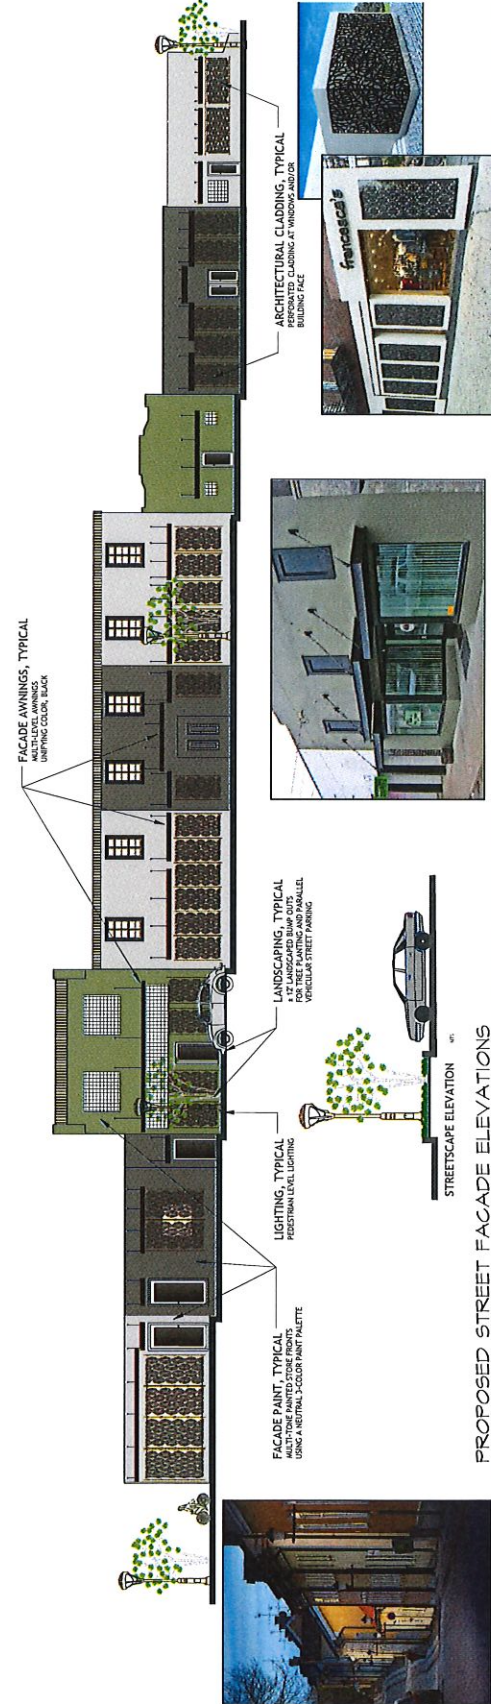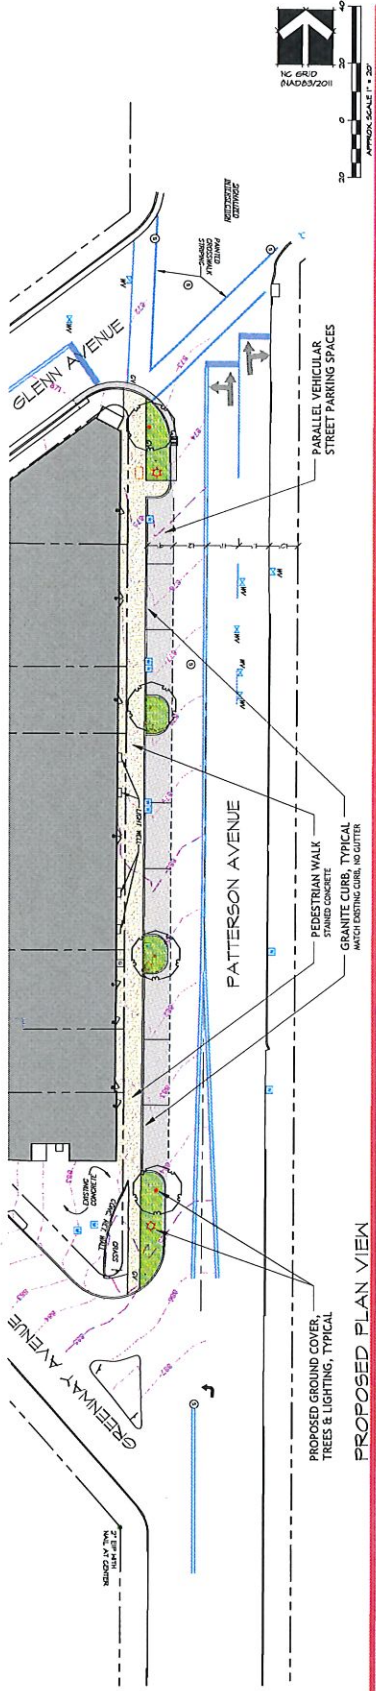

PROPOSED STREET FACADE ELEVATIONS
 NTS