


WINSTON LAKE GOLF COURSE TREE REMOVAL PLAN

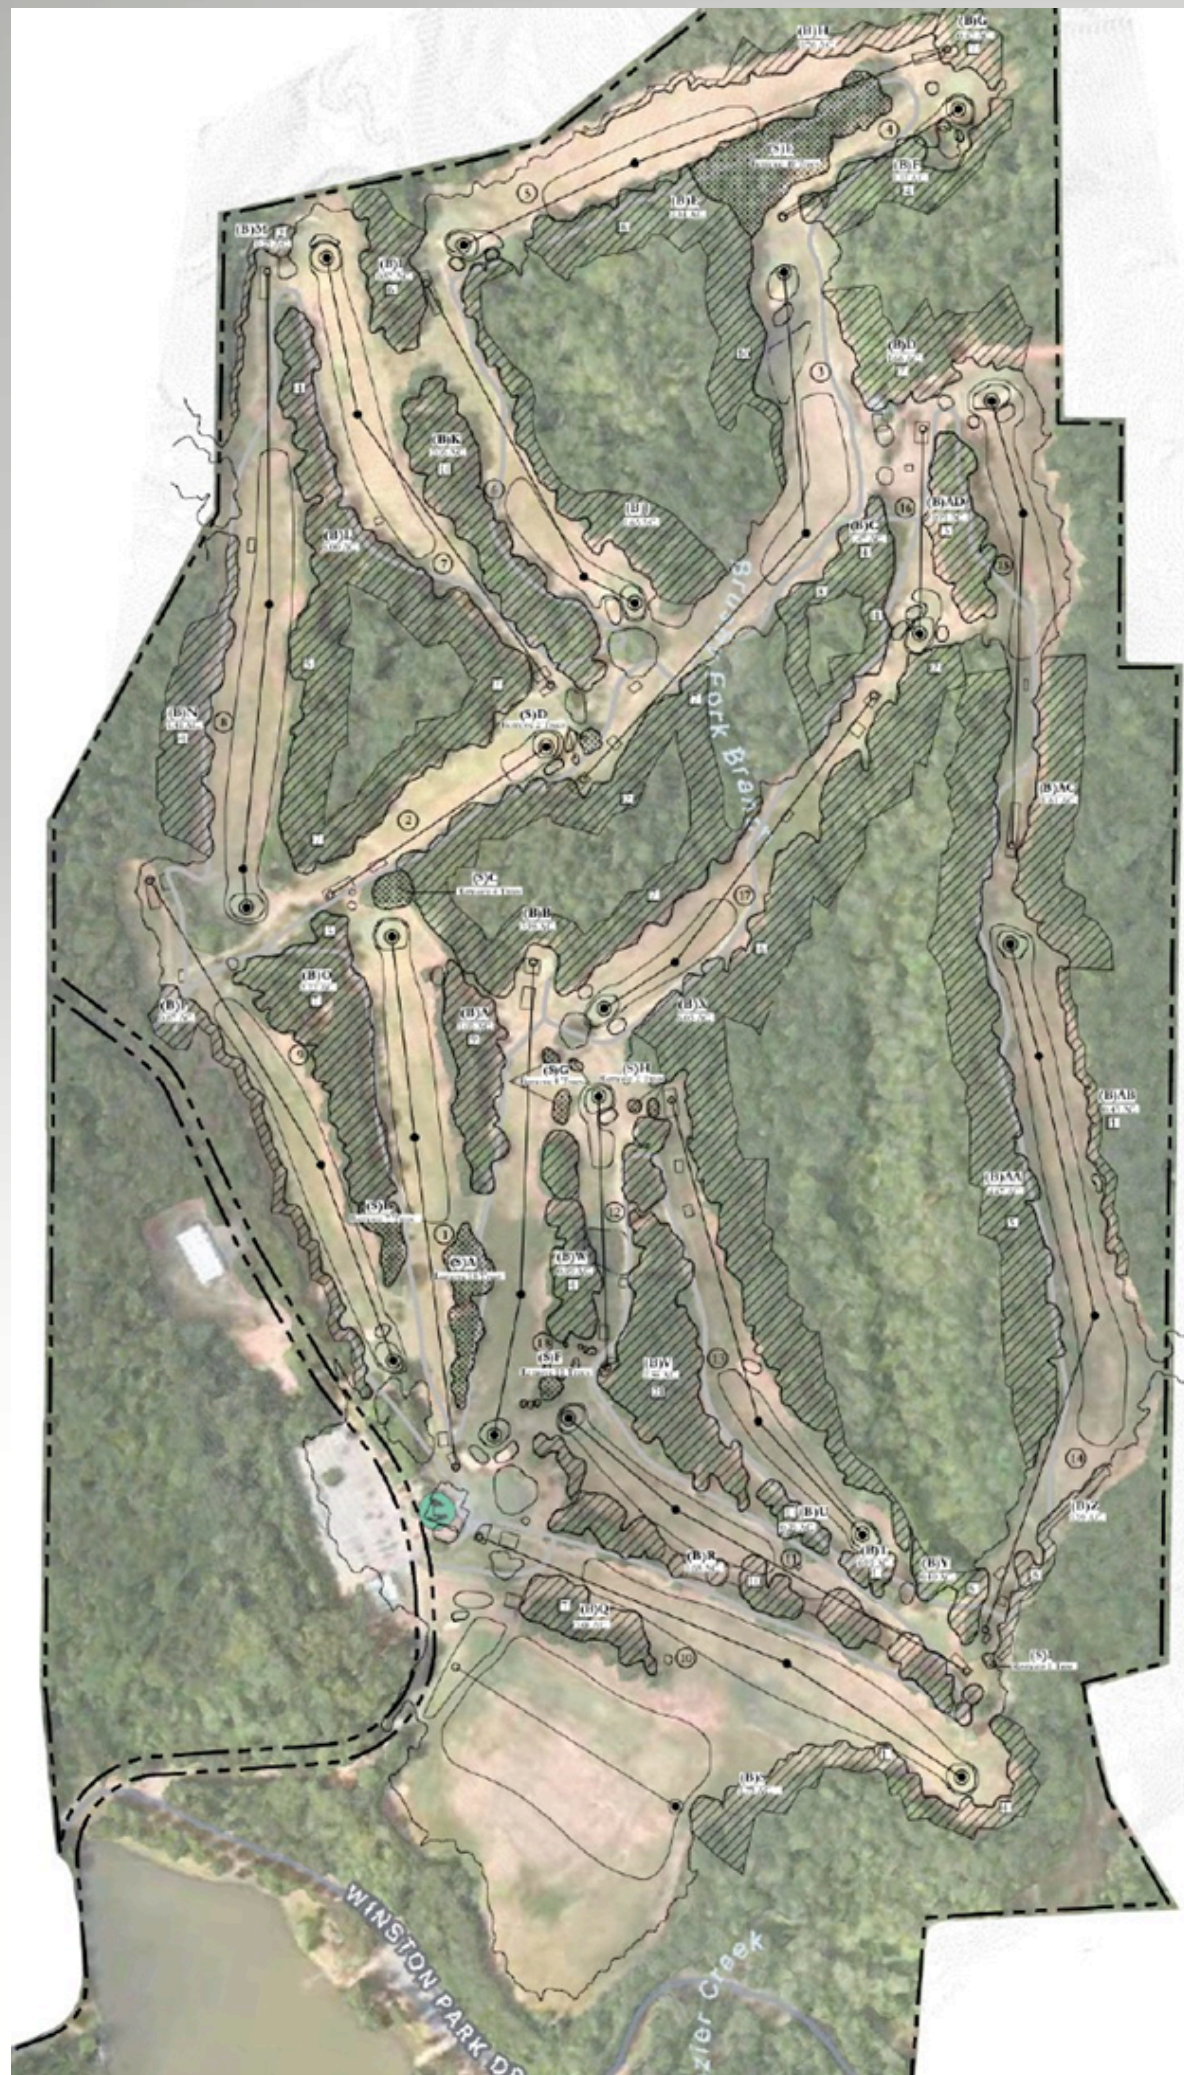


BULK CLEARING	
BULK CLEARING AREAS	ACRES OF CLEARING
(B)A	1.06
(B)B	3.98
(B)C	1.47
(B)D	1.68
(B)E	2.34
(B)F	1.12
(B)G	0.47
(B)H	0.76
(B)I	0.87
(B)J	1.65
(B)K	2.06
(B)L	5.00
(B)M	0.25
(B)N	1.41
(B)O	2.22
(B)P	0.87
(B)Q	0.68
(B)R	1.68
(B)S	1.73
(B)T	0.19
(B)U	0.26
(B)V	2.55
(B)W	0.89
(B)X	6.05
(B)Y	0.40
(B)Z	0.39
(B)AA	4.47
(B)AB	0.43
(B)AC	1.81
(B)AD	0.99
TOTAL	49.73

SELECTIVE CLEARING	
SELECTIVE CLEARING AREAS	TREES REMOVED
(S)A	18
(S)B	7
(S)C	4
(S)D	2
(S)E	49
(S)F	11
(S)G	4
(S)H	2
(S)I	1
TOTAL	98

LEGEND



BULK CLEARING

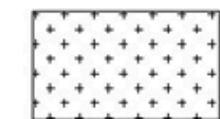

SELECTIVE CLEARING



NUMBER OF TREES TO REMAIN IN AREA



WINSTON LAKE GOLF COURSE TREE REMOVAL PLAN




BULK CLEARING	
BULK CLEARING AREAS	ACRES OF CLEARING
(B)A	1.06
(B)B	3.98
(B)C	1.47
(B)D	1.68
(B)E	2.34
(B)F	1.12
(B)G	0.47
(B)H	0.76
(B)I	0.87
(B)J	1.65
(B)K	2.06
(B)L	5.00
(B)M	0.25
(B)N	1.41
(B)O	2.22
(B)P	0.87
(B)Q	0.68
(B)R	1.68
(B)S	1.73
(B)T	0.19
(B)U	0.26
(B)V	2.55
(B)W	0.89
(B)X	6.05
(B)Y	0.40
(B)Z	0.39
(B)AA	4.47
(B)AB	0.43
(B)AC	1.81
(B)AD	0.99
TOTAL	49.73

SELECTIVE CLEARING	
SELECTIVE CLEARING AREAS	TREES REMOVED
(S)A	18
(S)B	7
(S)C	4
(S)D	2
(S)E	49
(S)F	11
(S)G	4
(S)H	2
(S)I	1
TOTAL	98

LEGEND



BULK CLEARING

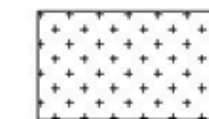

SELECTIVE CLEARING



NUMBER OF TREES TO REMAIN IN AREA

