




1 Front Elevation
A201 3/16" = 1'-0"



2 Rear Elevation
A201 3/16" = 1'-0"

Elevation Notes

1. The contractor shall examine and become familiar with all documents in their entirety, survey the project, and become familiar with existing conditions and scope of work. If any discrepancy and / or uncertainty as to what material or product is to be used, verify with the owner or architect.
2. Center board & batten on elements as noted on elevation.

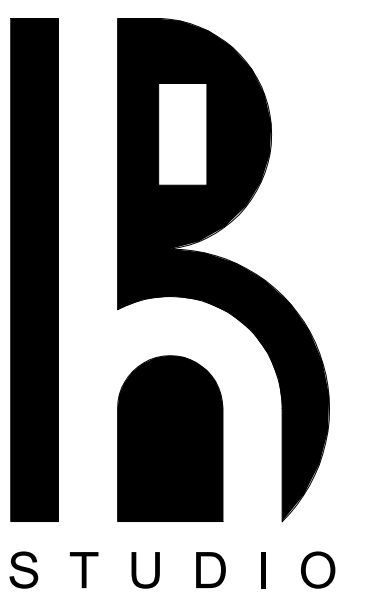

BROADHILL
STUDIO, LLC
56 BROAD ST, 3RD FL
CHARLESTON, SC 29401


Front & Rear
Elevations

3/16" = 1'-0"


BH23017

02.23.24

A201

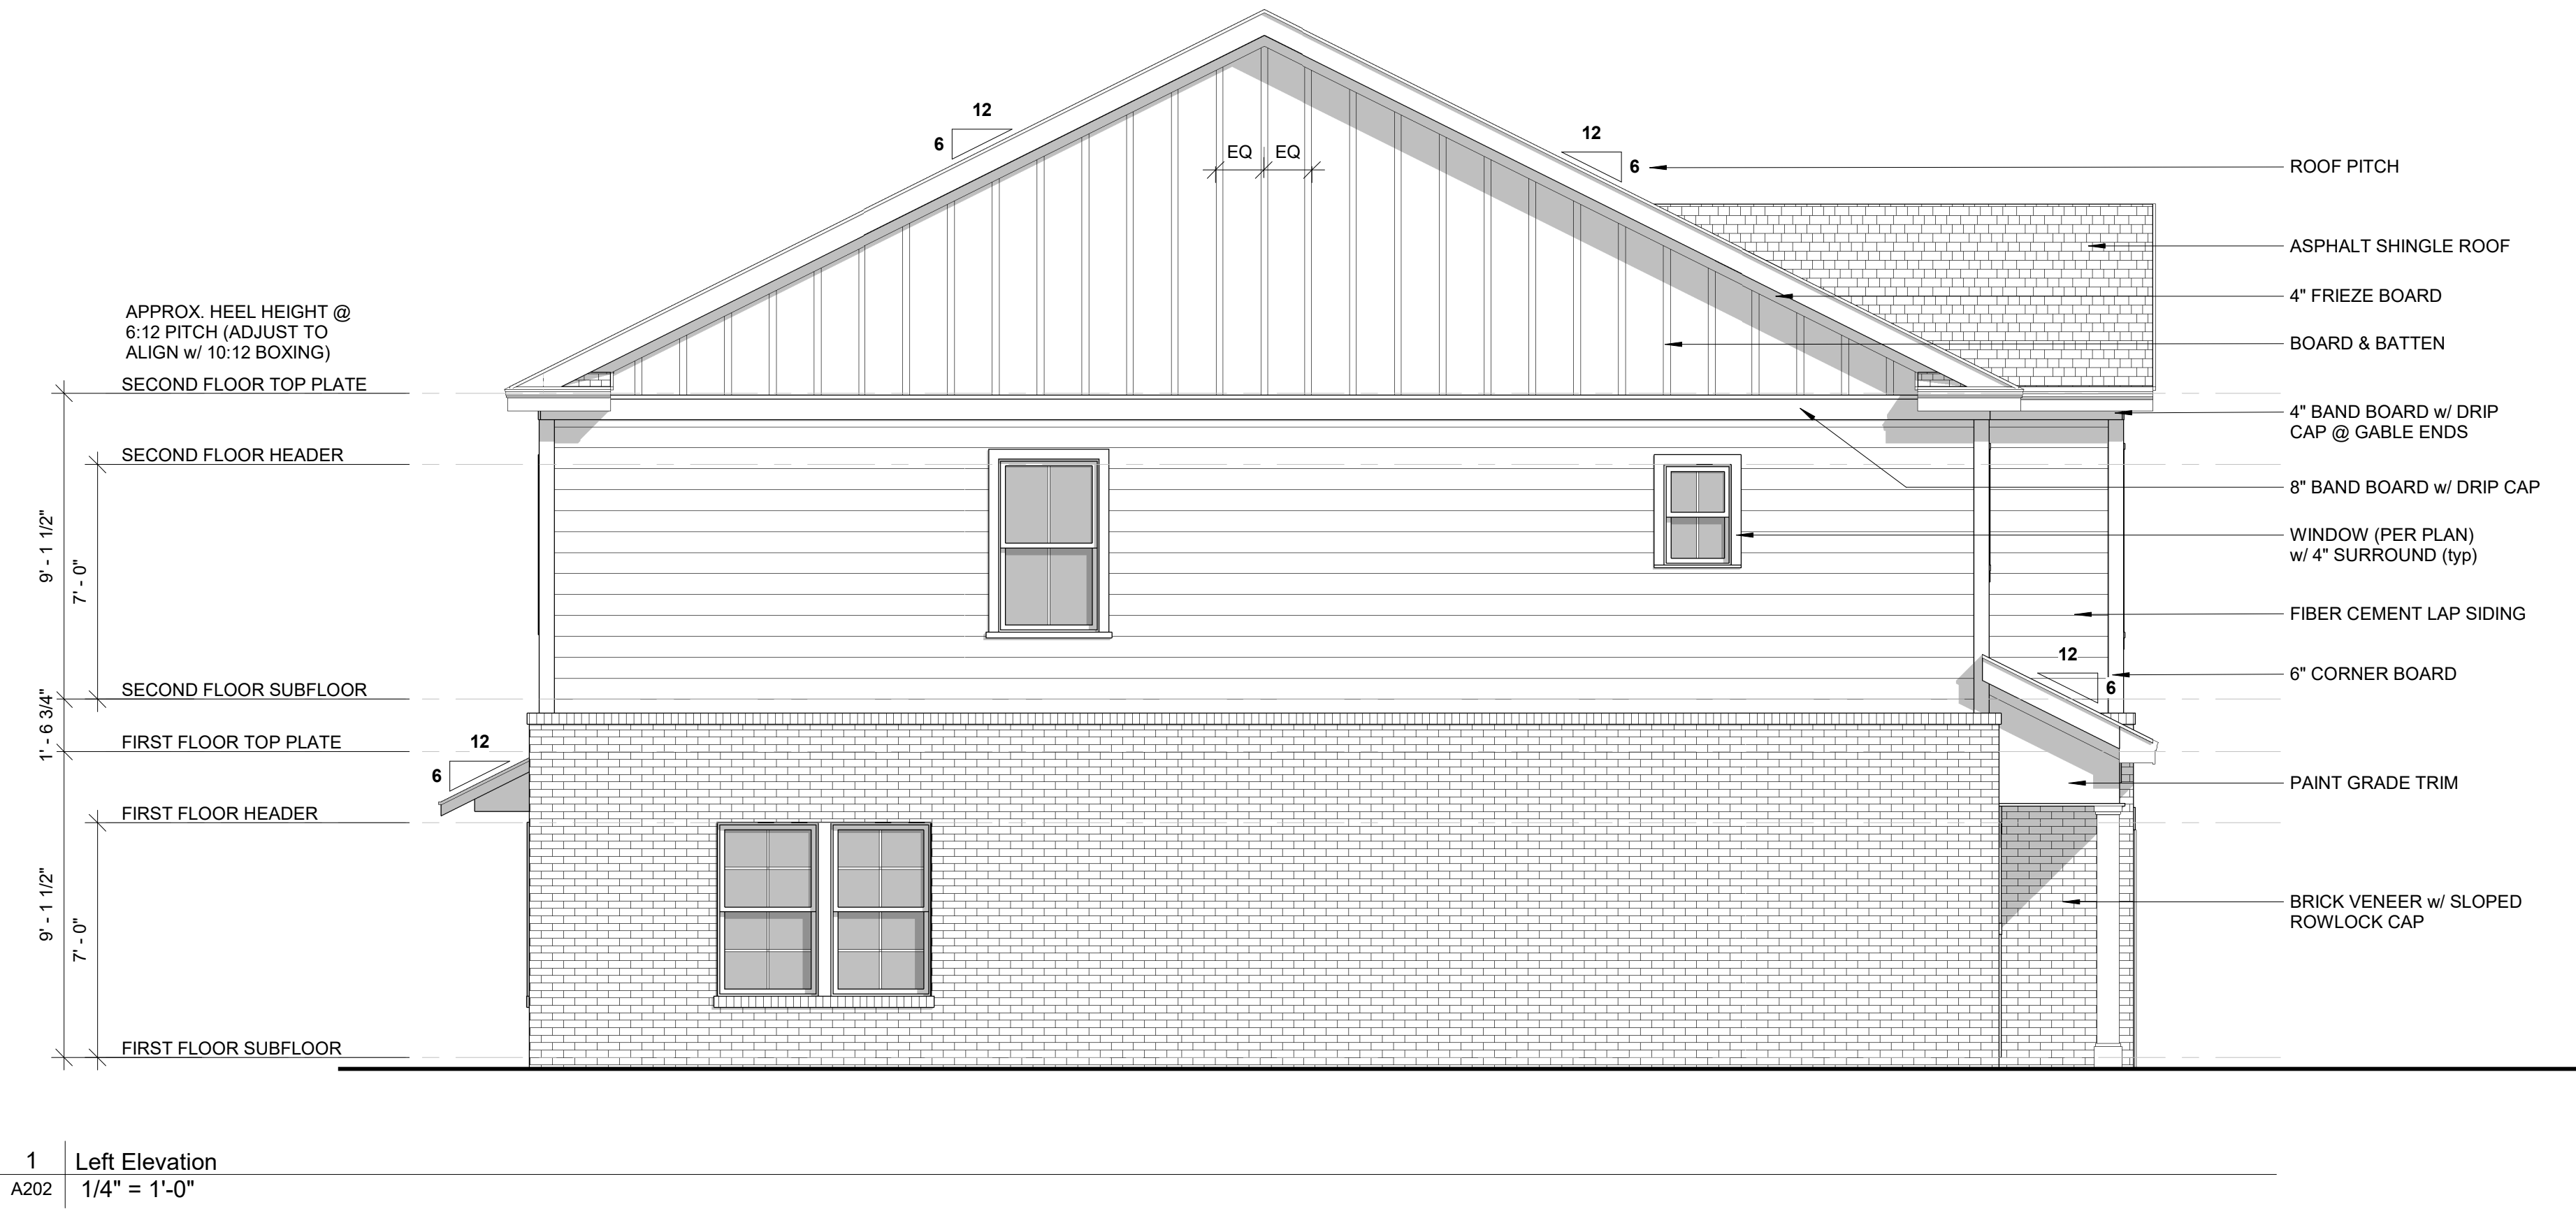


1 Left Elevation
A202 1/4" = 1'-0"

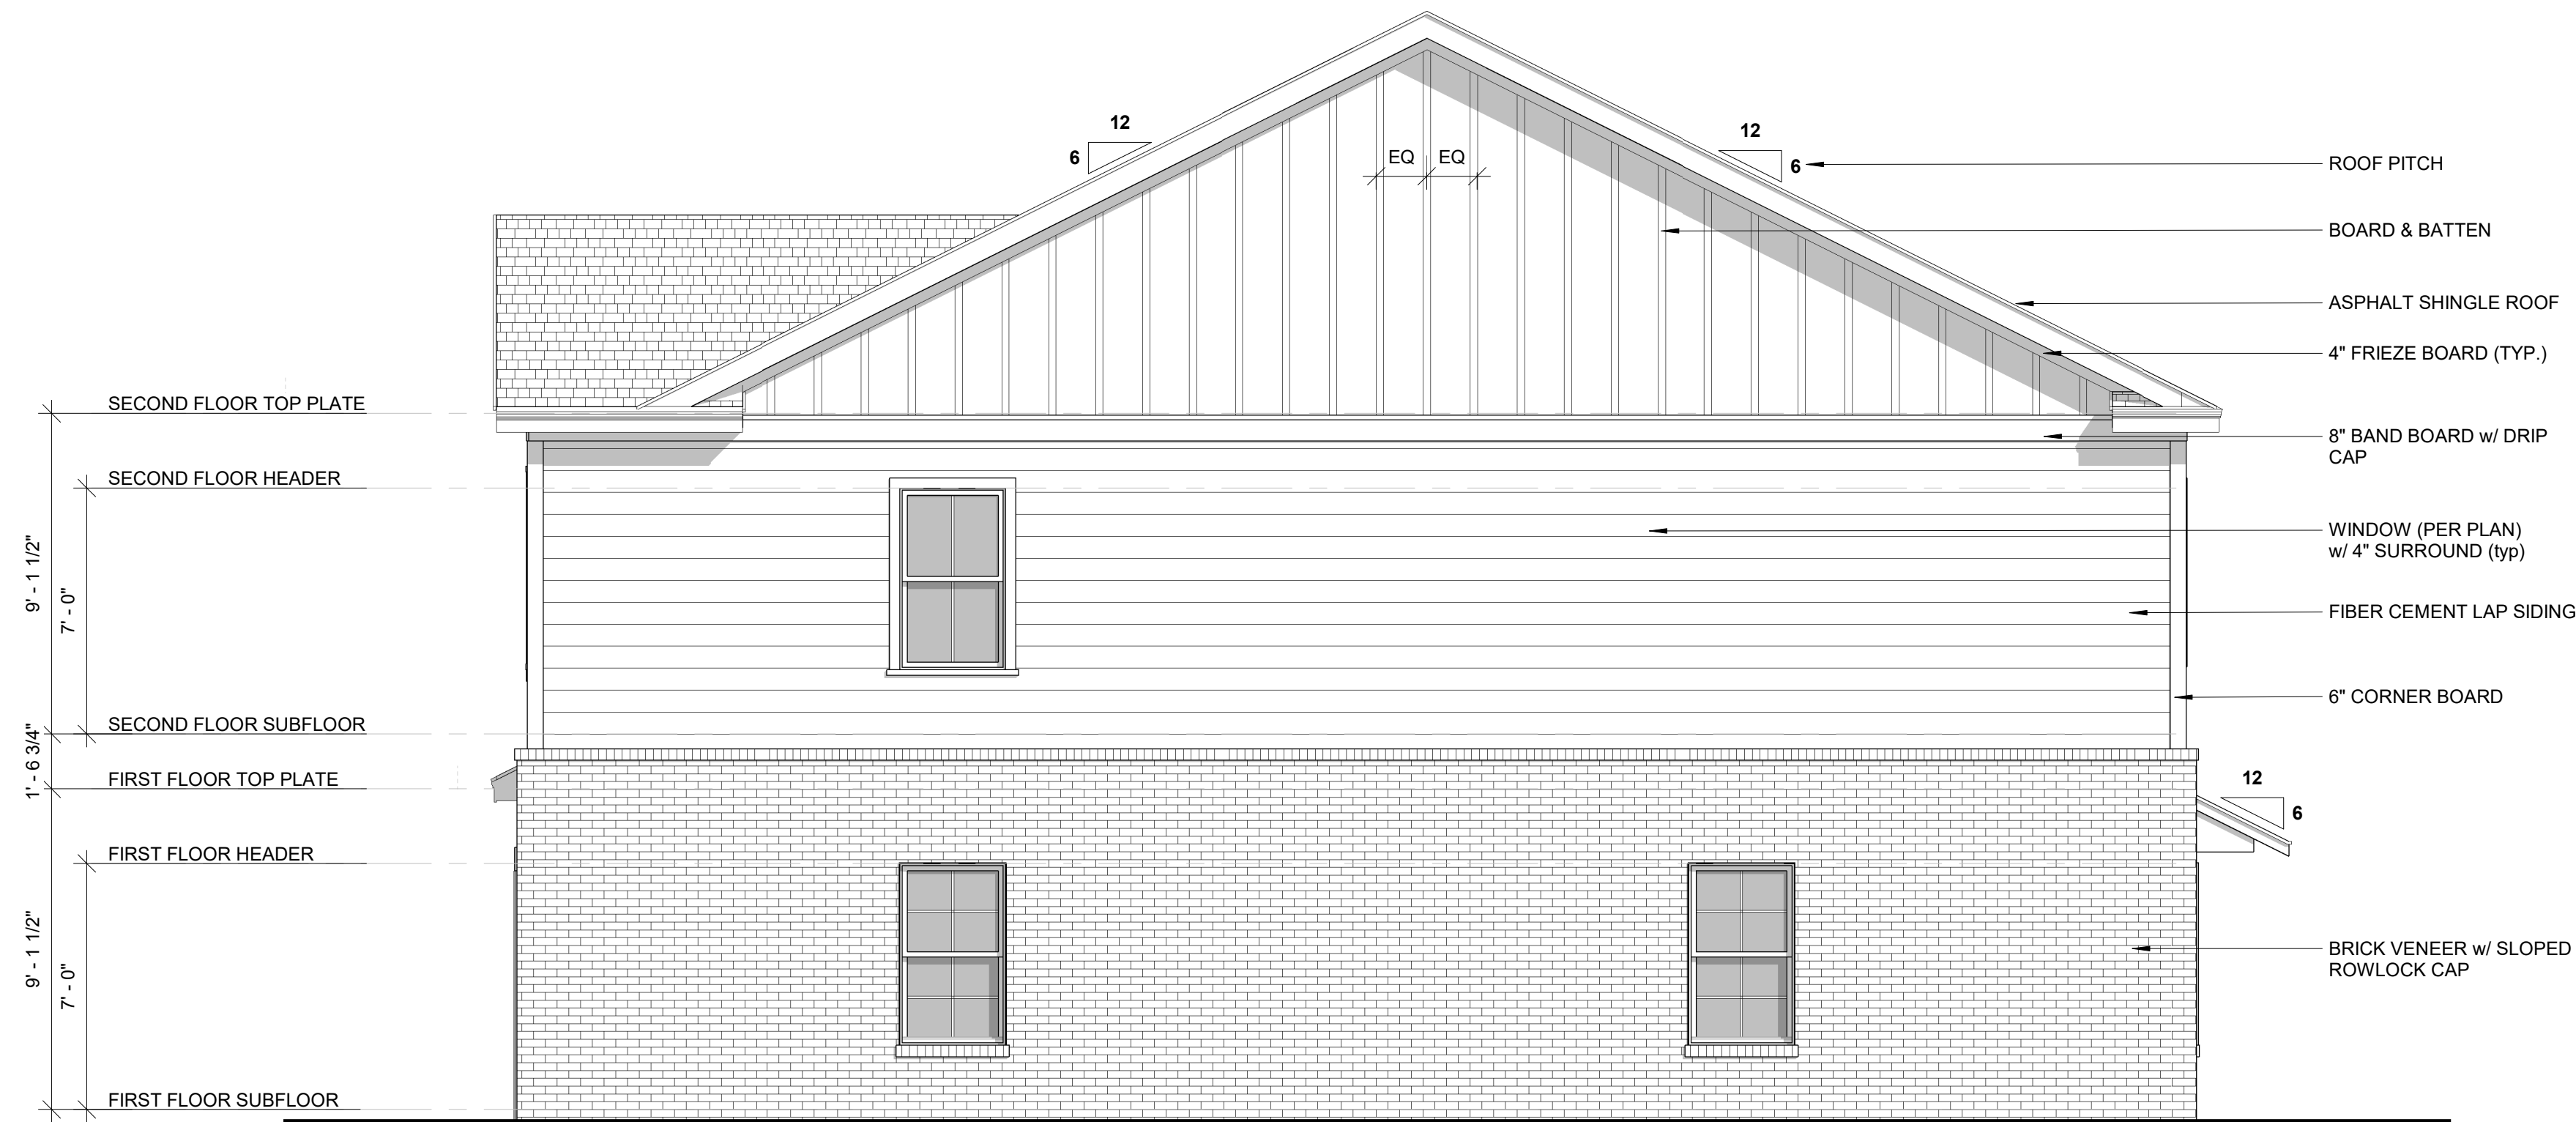

2 Right Elevation
A202 1/4" = 1'-0"

Elevation Notes

1. The contractor shall examine and become familiar with all documents in their entirety, survey the project, and become familiar with existing conditions and scope of work. If any discrepancy and / or uncertainty as to what material or product is to be used, verify with the owner or architect.
2. Center board & batten on elements as noted on elevation.

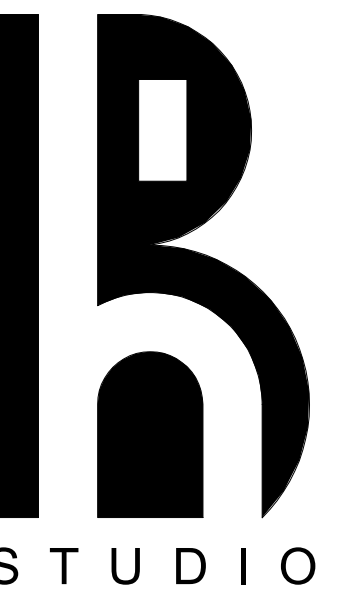

BROADHILL
STUDIO, LLC
56 BROAD ST, 3RD FL
CHARLESTON, SC 29401

Left & Right
Elevations

1/4" = 1'-0"

BH23017

02.23.24

A202